

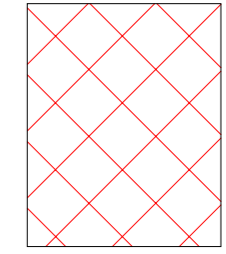


The drawings, the work of architecture to which it relates and any notes relating to it are the property of Fairview New Homes Limited. All rights in it are reserved. It is provided in addition, protected by design right. All rights in it are reserved. It is provided for your information about the application only. No part of it or any design to which it relates may be copied, reproduced, stored in a retrieval system or transmitted in any form or by any means, electronic, mechanical, photocopying, recording, or by any information storage and retrieval system, without the written permission of Fairview New Homes Limited, except as expressly permitted by law. The doing of any unauthorised act in relation to it may result in criminal or civil proceedings being brought against you. © Crown Copyright 2010. All rights reserved. License number 100252449


 Buildings to be demolished

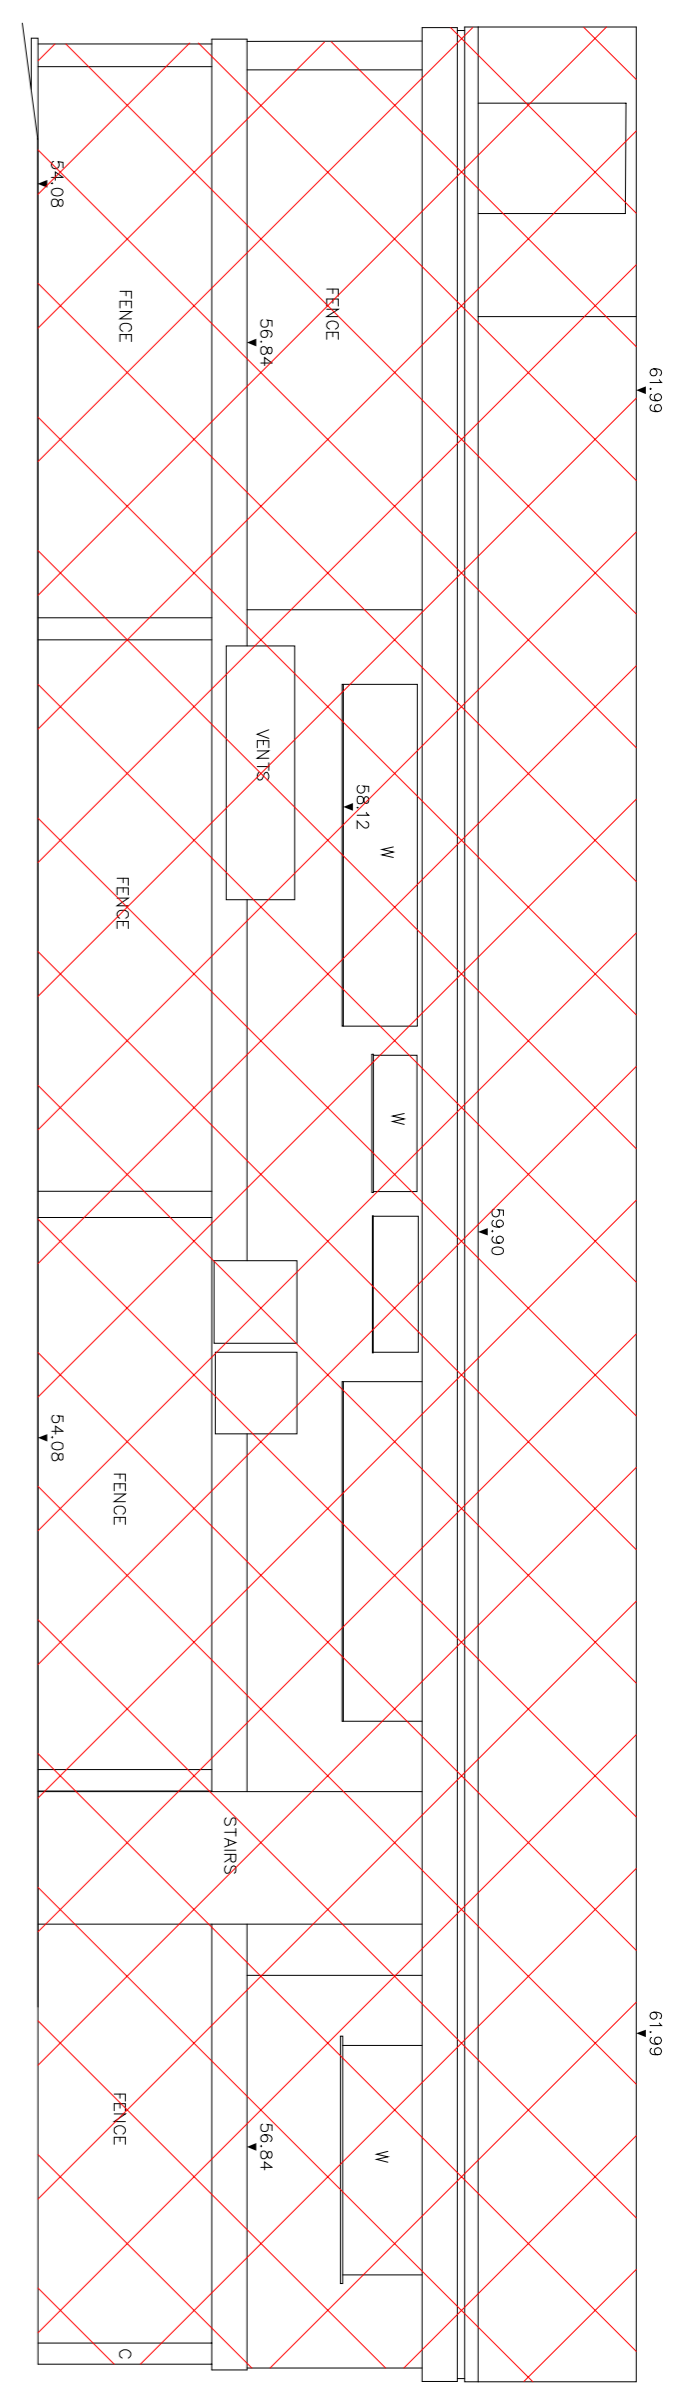


NORTH ELEVATION (1:100)

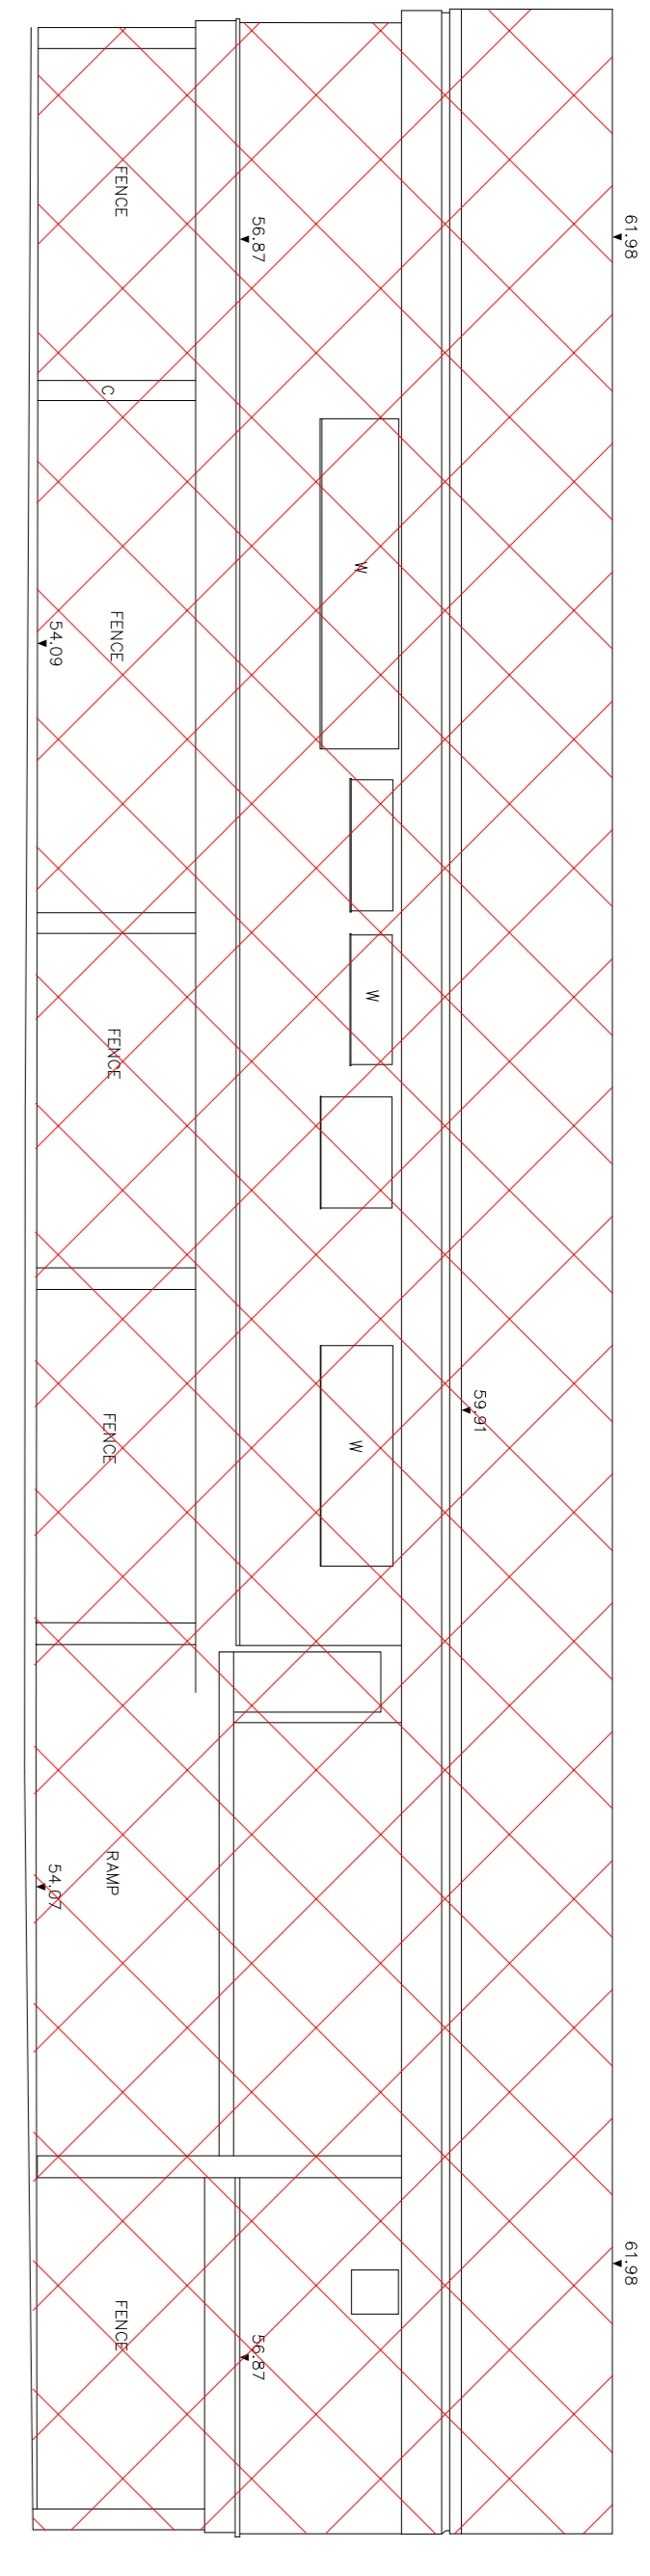


WEST ELEVATION – FRONT (1:100)

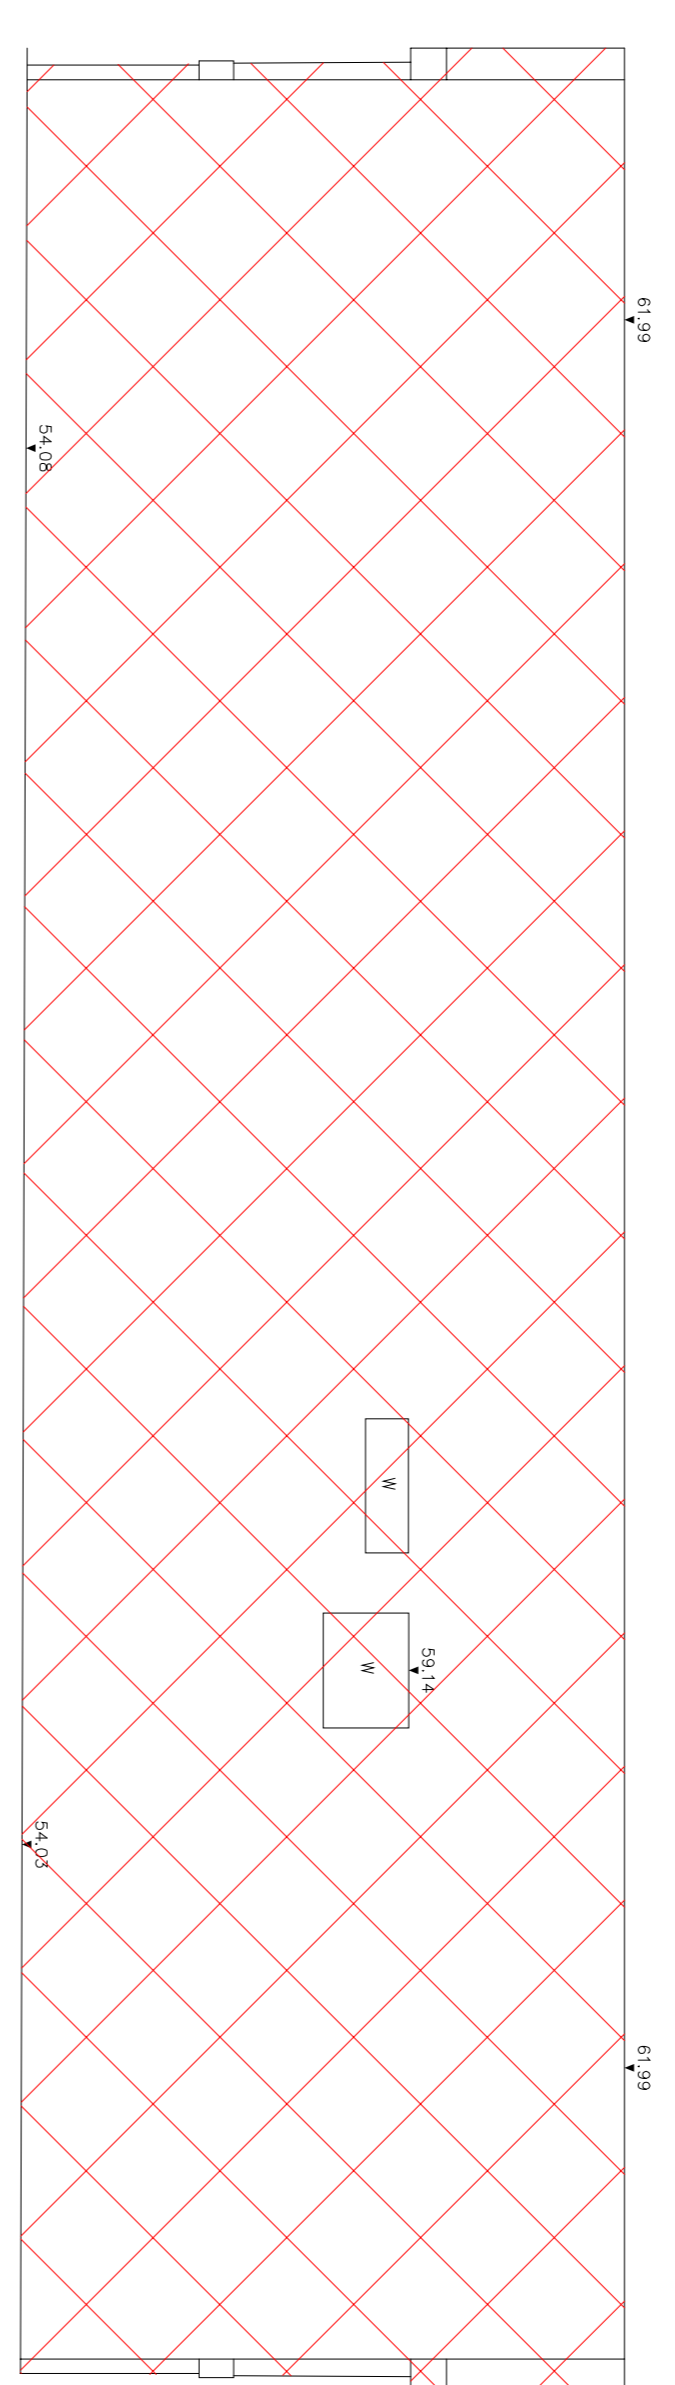


SOUTH ELEVATION (1:100)

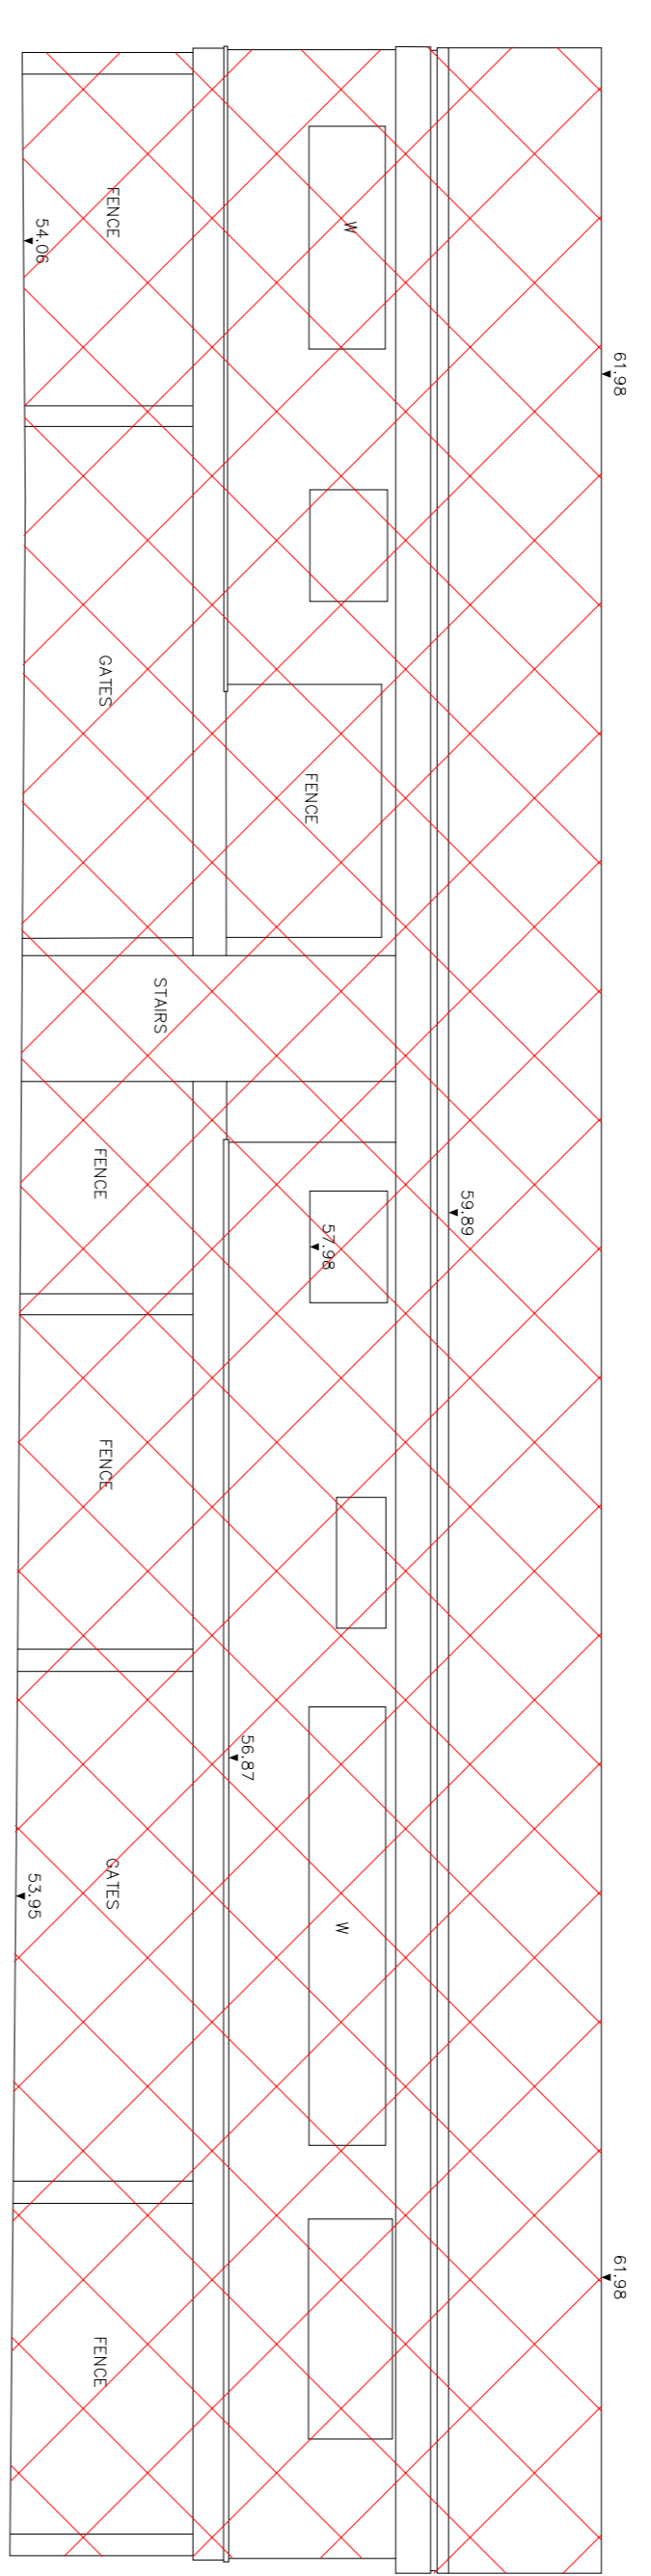


EAST ELEVATION – REAR (1:100)

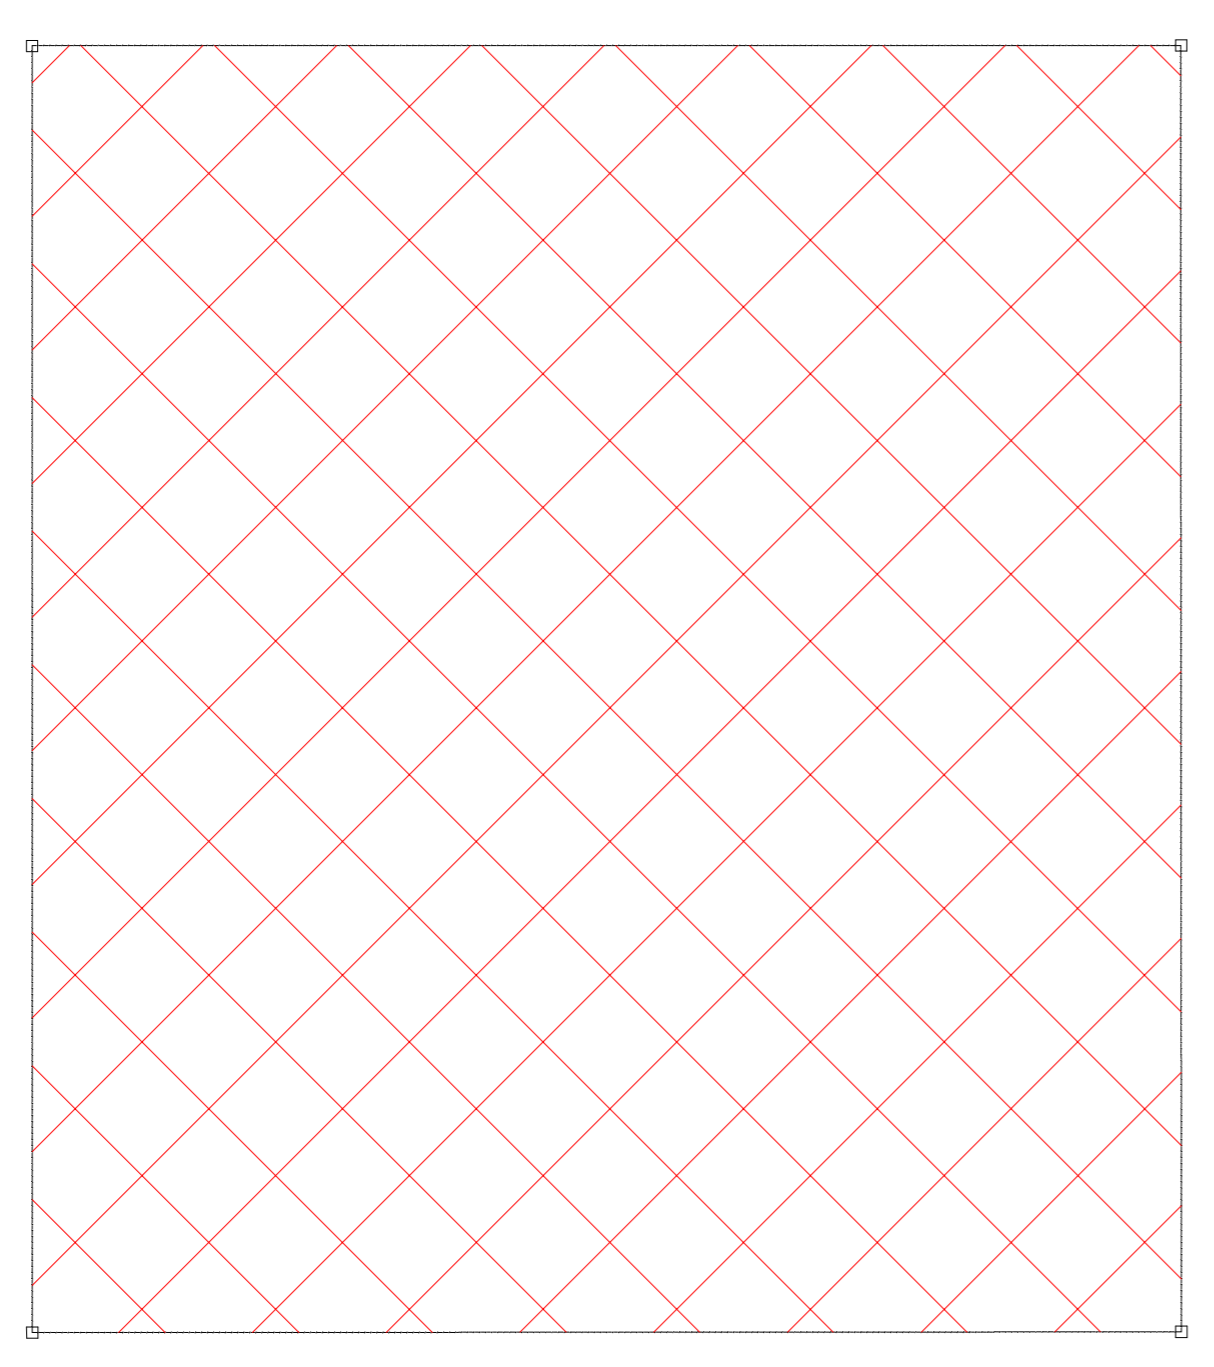


UNDER-CROFT CARPARK (1:200)

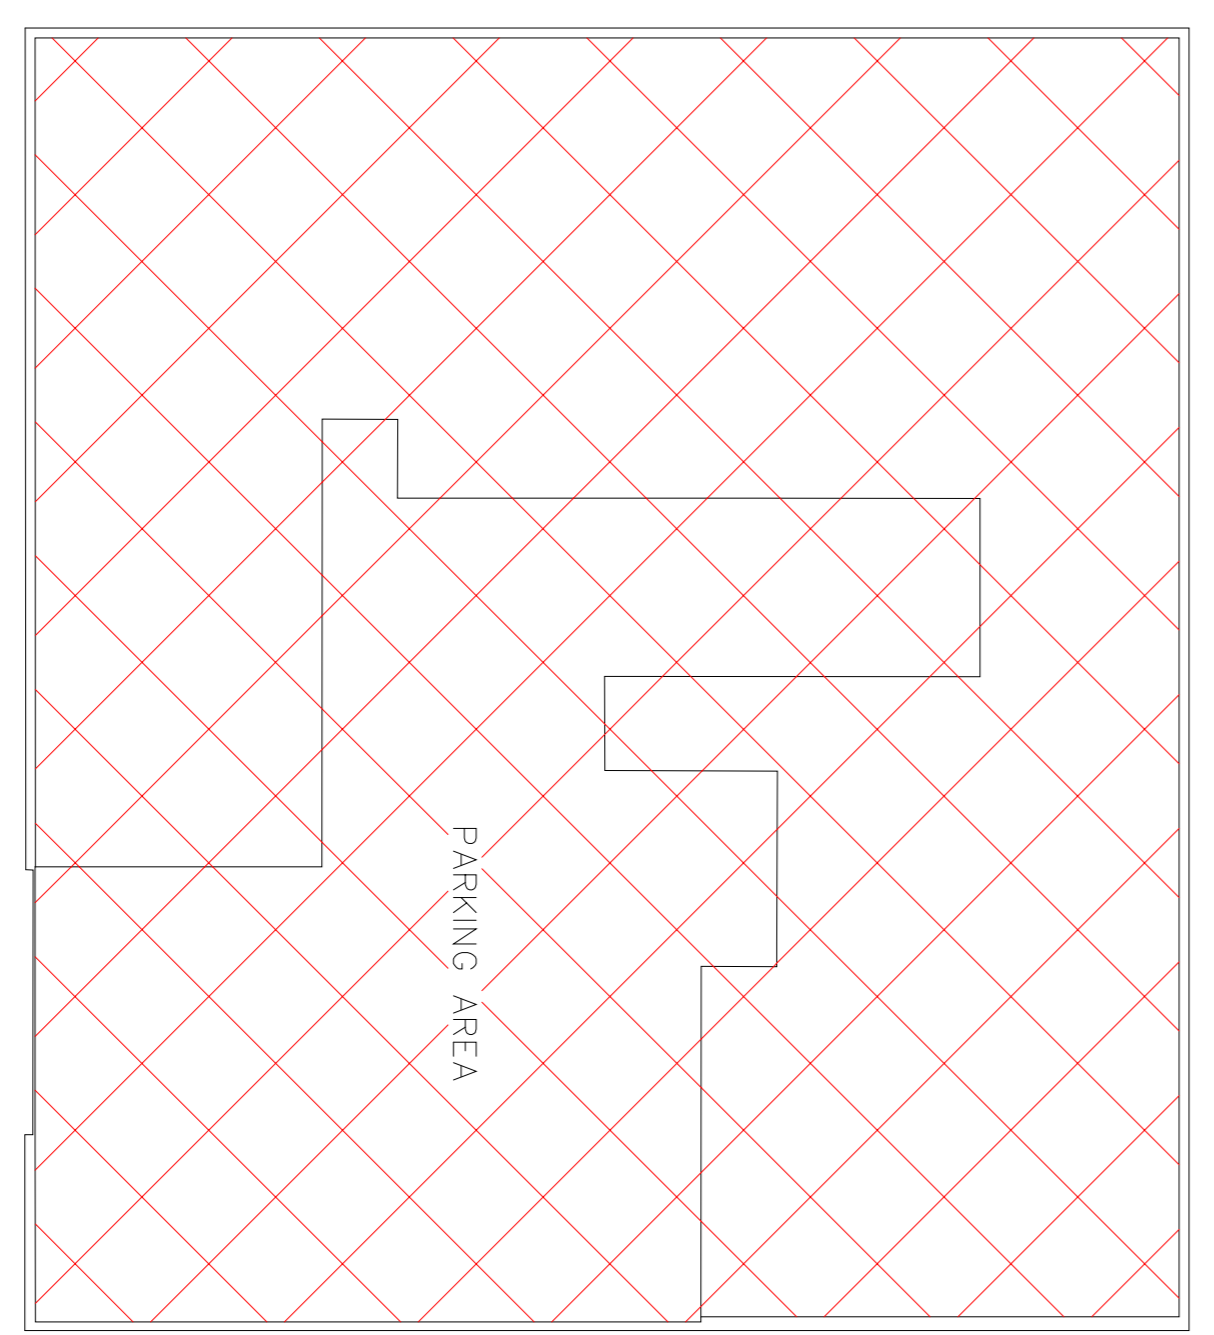

GROUND FLOOR PLAN (1:200)

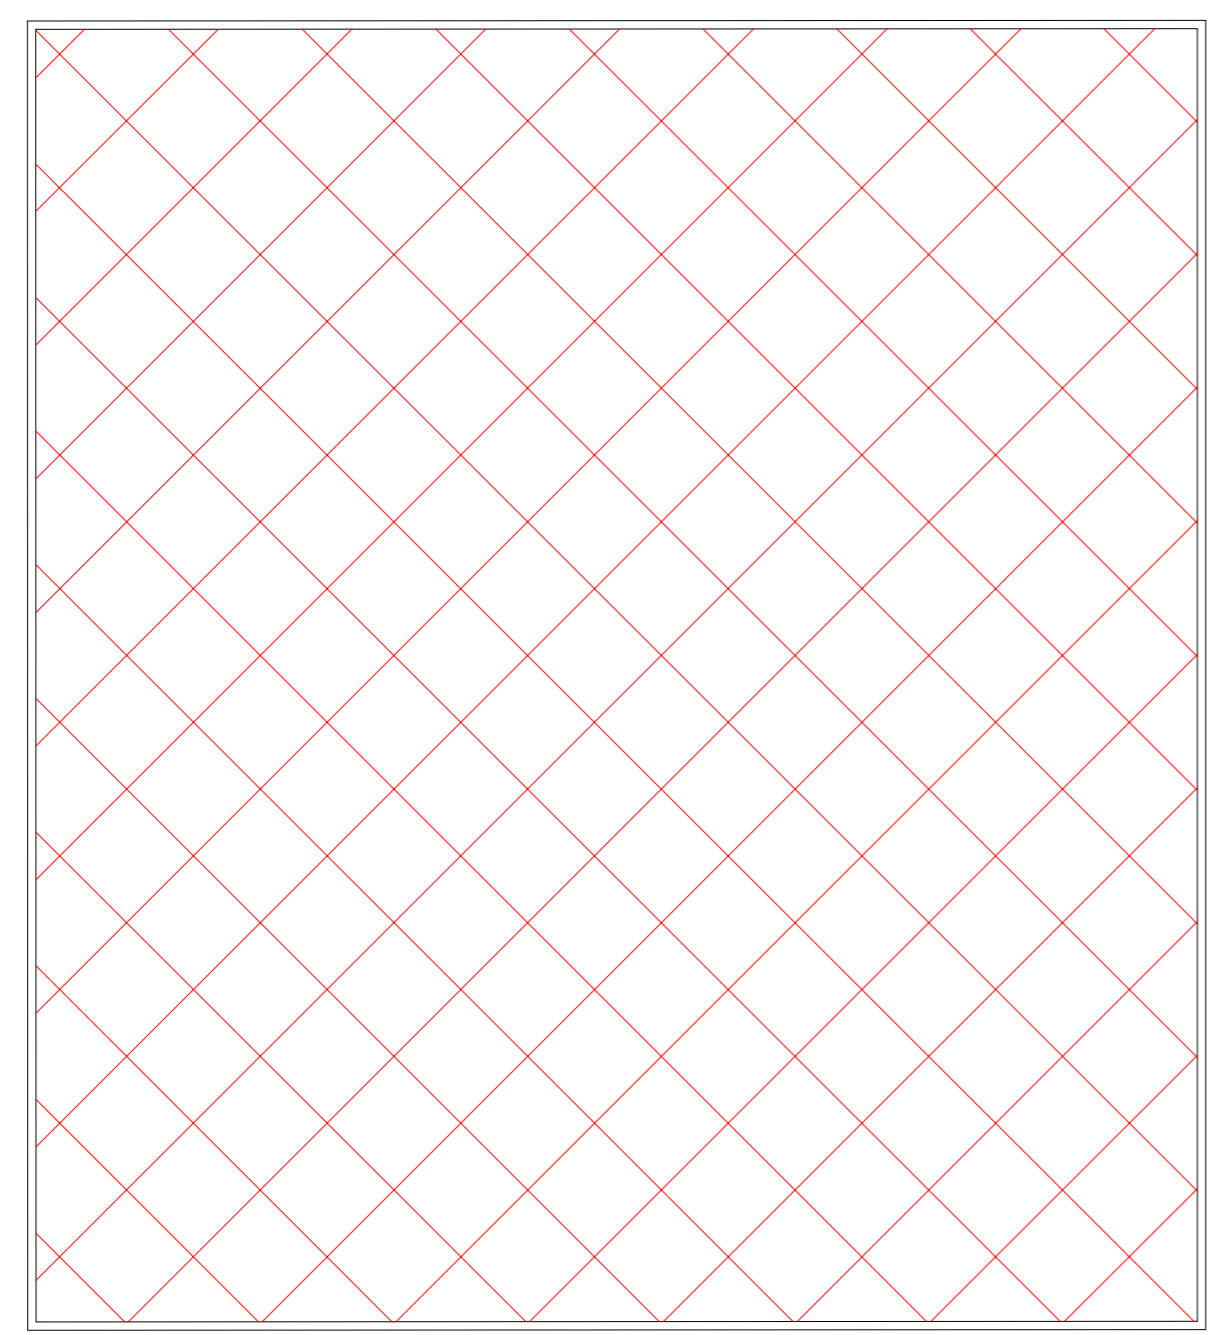

OPEN ROOF AREA (1:200)

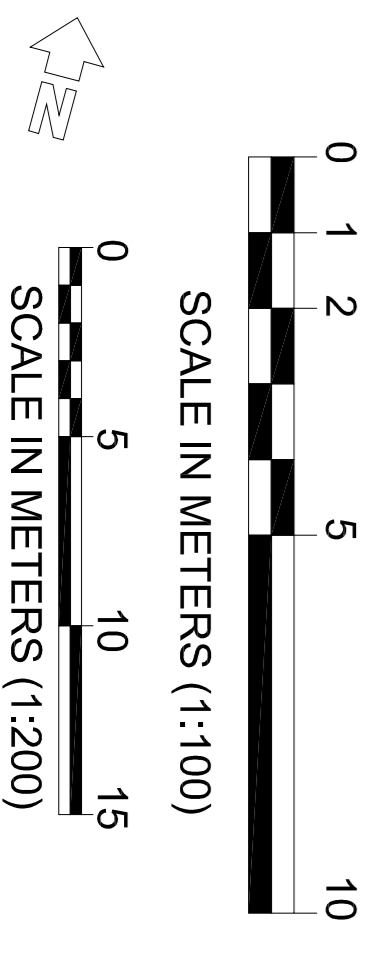

Existing Workshops
Floor Plans & Elevations

Fairview
NEW HOMES Ltd.

32 Lawn Road
Belsize Park
Existing Plans & Elevations

Scale 1:100, 1:200 @ A1
Date October 2014
Drawn PM

FAIRVIEW NEW HOMES Ltd.
50 Lancaster Road, Enfield, Middx, EN2 0BY
Telephone: 0208-506 1271 Fax: 0208-506 7219
Drawing No. FNNH413_P_201