




This drawing, the work of architecture to which it relates and any notes relating to it are protected by copyright. To the extent that this is a design document it is, in addition, protected by design right. All rights in it are reserved. It is provided for your information about the application only. No part of it or any design to which it relates may be reproduced in any form or any means without the prior written permission of Fairview New Homes Limited, except as expressly permitted by law. The doing of any unauthorised act in relation to it may result in both a civil claim and criminal prosecution.  
 © Crown Copyright 2010. All rights reserved. License number 100020449

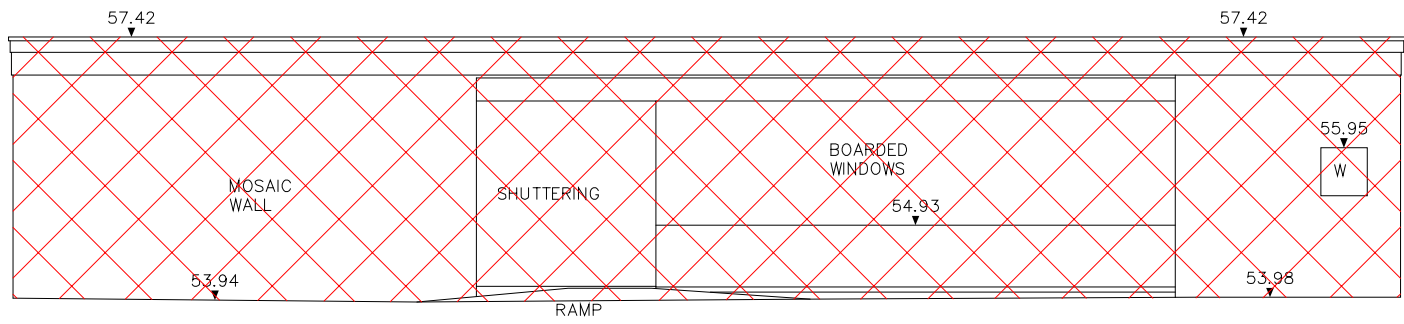


NORTH ELEVATION - FRONT

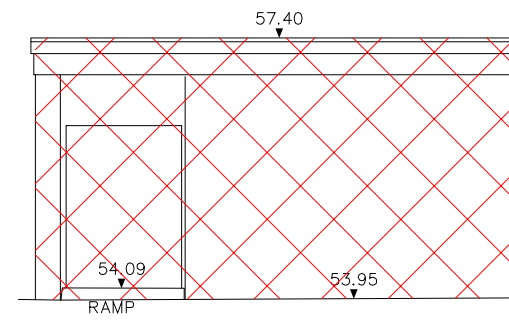


EAST ELEVATION

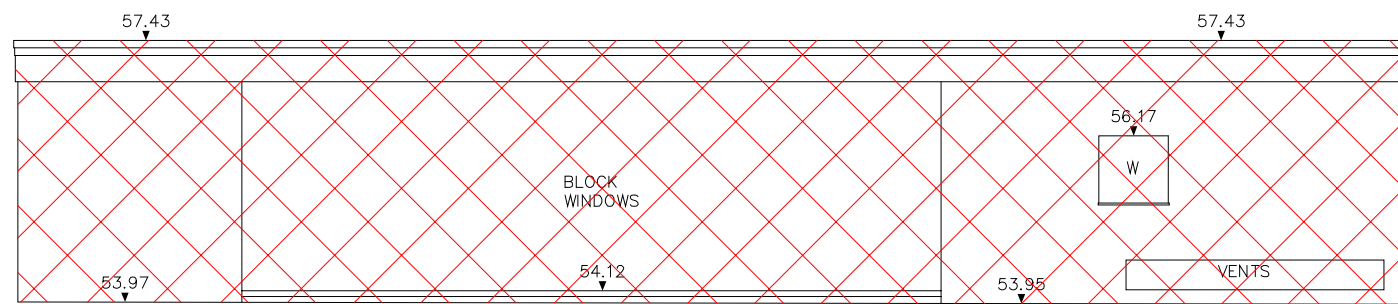


SOUTH ELEVATION - REAR

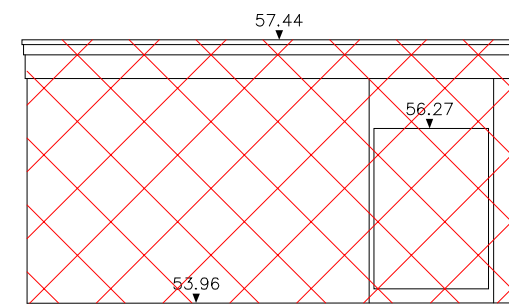

WEST ELEVATION

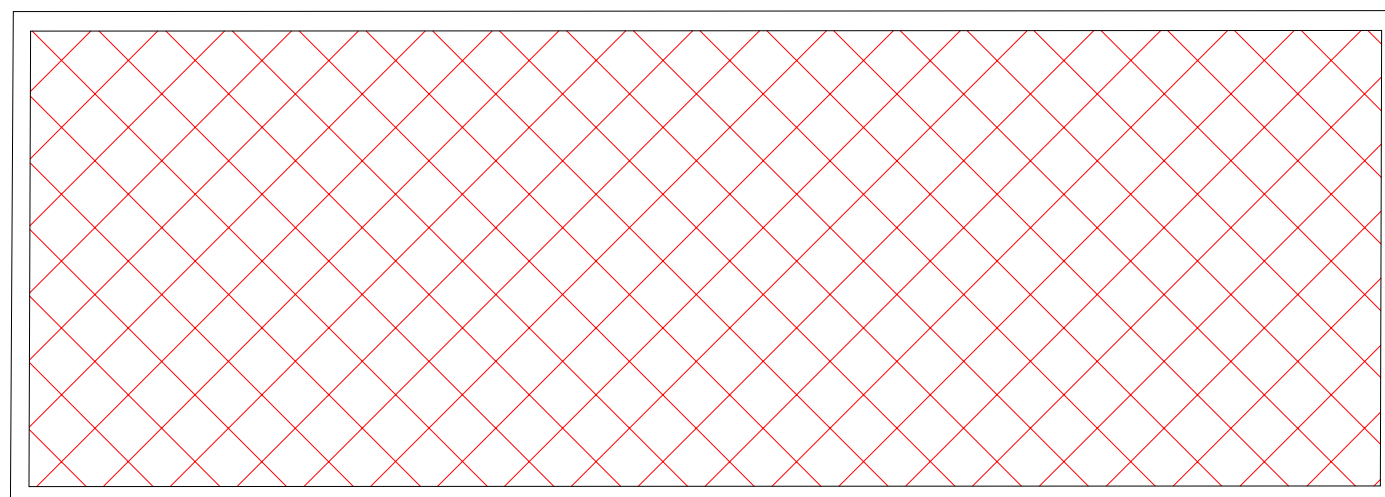


FLOOR PLAN

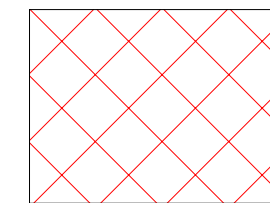

Buildings to be demolished

## Existing Community Centre Floor Plans & Elevations

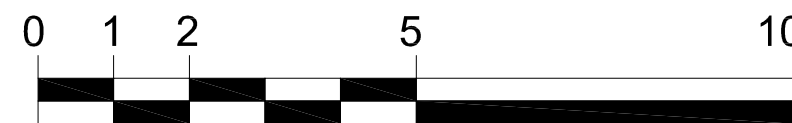

SCALE IN METERS (1:100)



**Fairview**<sup>®</sup>  
NEW HOMES Ltd.

32 Lawn Road  
Belsize Park  
Existing Plans & Elevations

Scale 1:100 @ A3  
Date October 2014  
Drawn PM

**FAIRVIEW NEW HOMES Ltd.**  
50 Lancaster Road Enfield Middx EN2 0BY  
Telephone: 0208-366 1271 Fax: 0208-366 7219

Drawing No. Revision

FNH413\_P\_202