


CURRENT



NEW

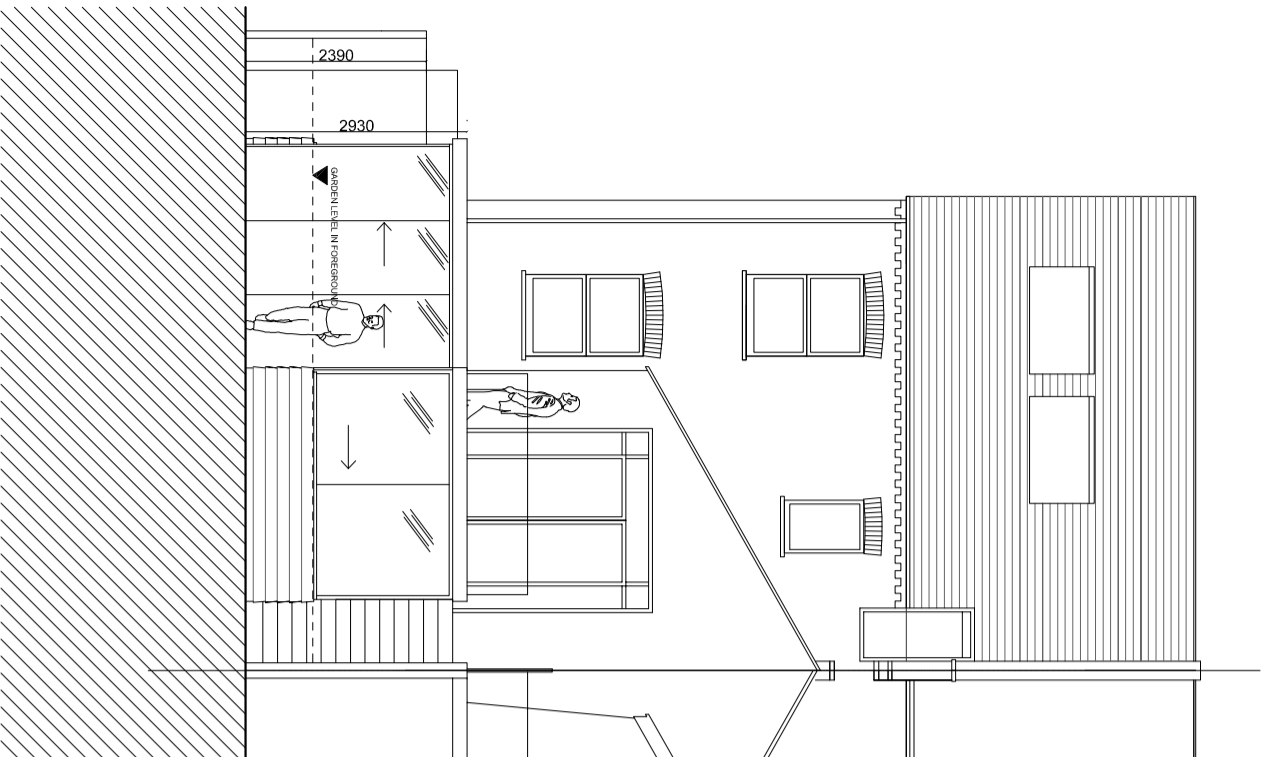

NOTES

These plans and specifications prepared by Studio 1 Architects as instruments of service shall remain the property of Studio 1 Architects.
 These plans may not be copied or re-used without the express written consent of Studio 1 Architects. The use of these plans for any other project, in whole or in part, without the express written consent of Studio 1 Architects, is strictly prohibited and any such use without reference to a dated authorised signature.
 These plans are prepared and issued for information only and are not to be used for construction unless otherwise permitted by written consent of Studio 1 Architects.
 All dimensions shown are indicative and must be confirmed by the contractor on site.
 Any inconsistencies found must be reported to Studio 1 Architects.
 DO NOT SCALE FROM THE DRAWING

CURRENT PROPOSED
REAR ELEVATION

NEW PROPOSED
REAR ELEVATION

NEW PROPOSED
REAR ELEVATION

Drawn/Rev:	Date:	Notes:
CA NA	13/11/13	NA
CA A	20/11/13	NA
DR B	08/12/13	NA
DR A	20/01/14	NA
CA C	26/02/14	NA
DR D	27/03/14	NA
DR E	08/08/14	NA

studio 1 architects
 Studio 1
 9 Thorpe Close
Notling Hill
 London
 W10 5XL
 t: 0207 3998664
 w: www.studio1architects.co.uk

project 33 Heath Hurst Road
 Hampstead
 NW3 2RU

drawing Current vs New Proposed
 Rear Elevation

date: 16/10/2014

scale: 1:100 @ A3

job no. Pr-52 (10-13)
 drawing no. PL1 - 002
 revision