


4no. 1.2m x 0.7m tables and
4no. chairs to each

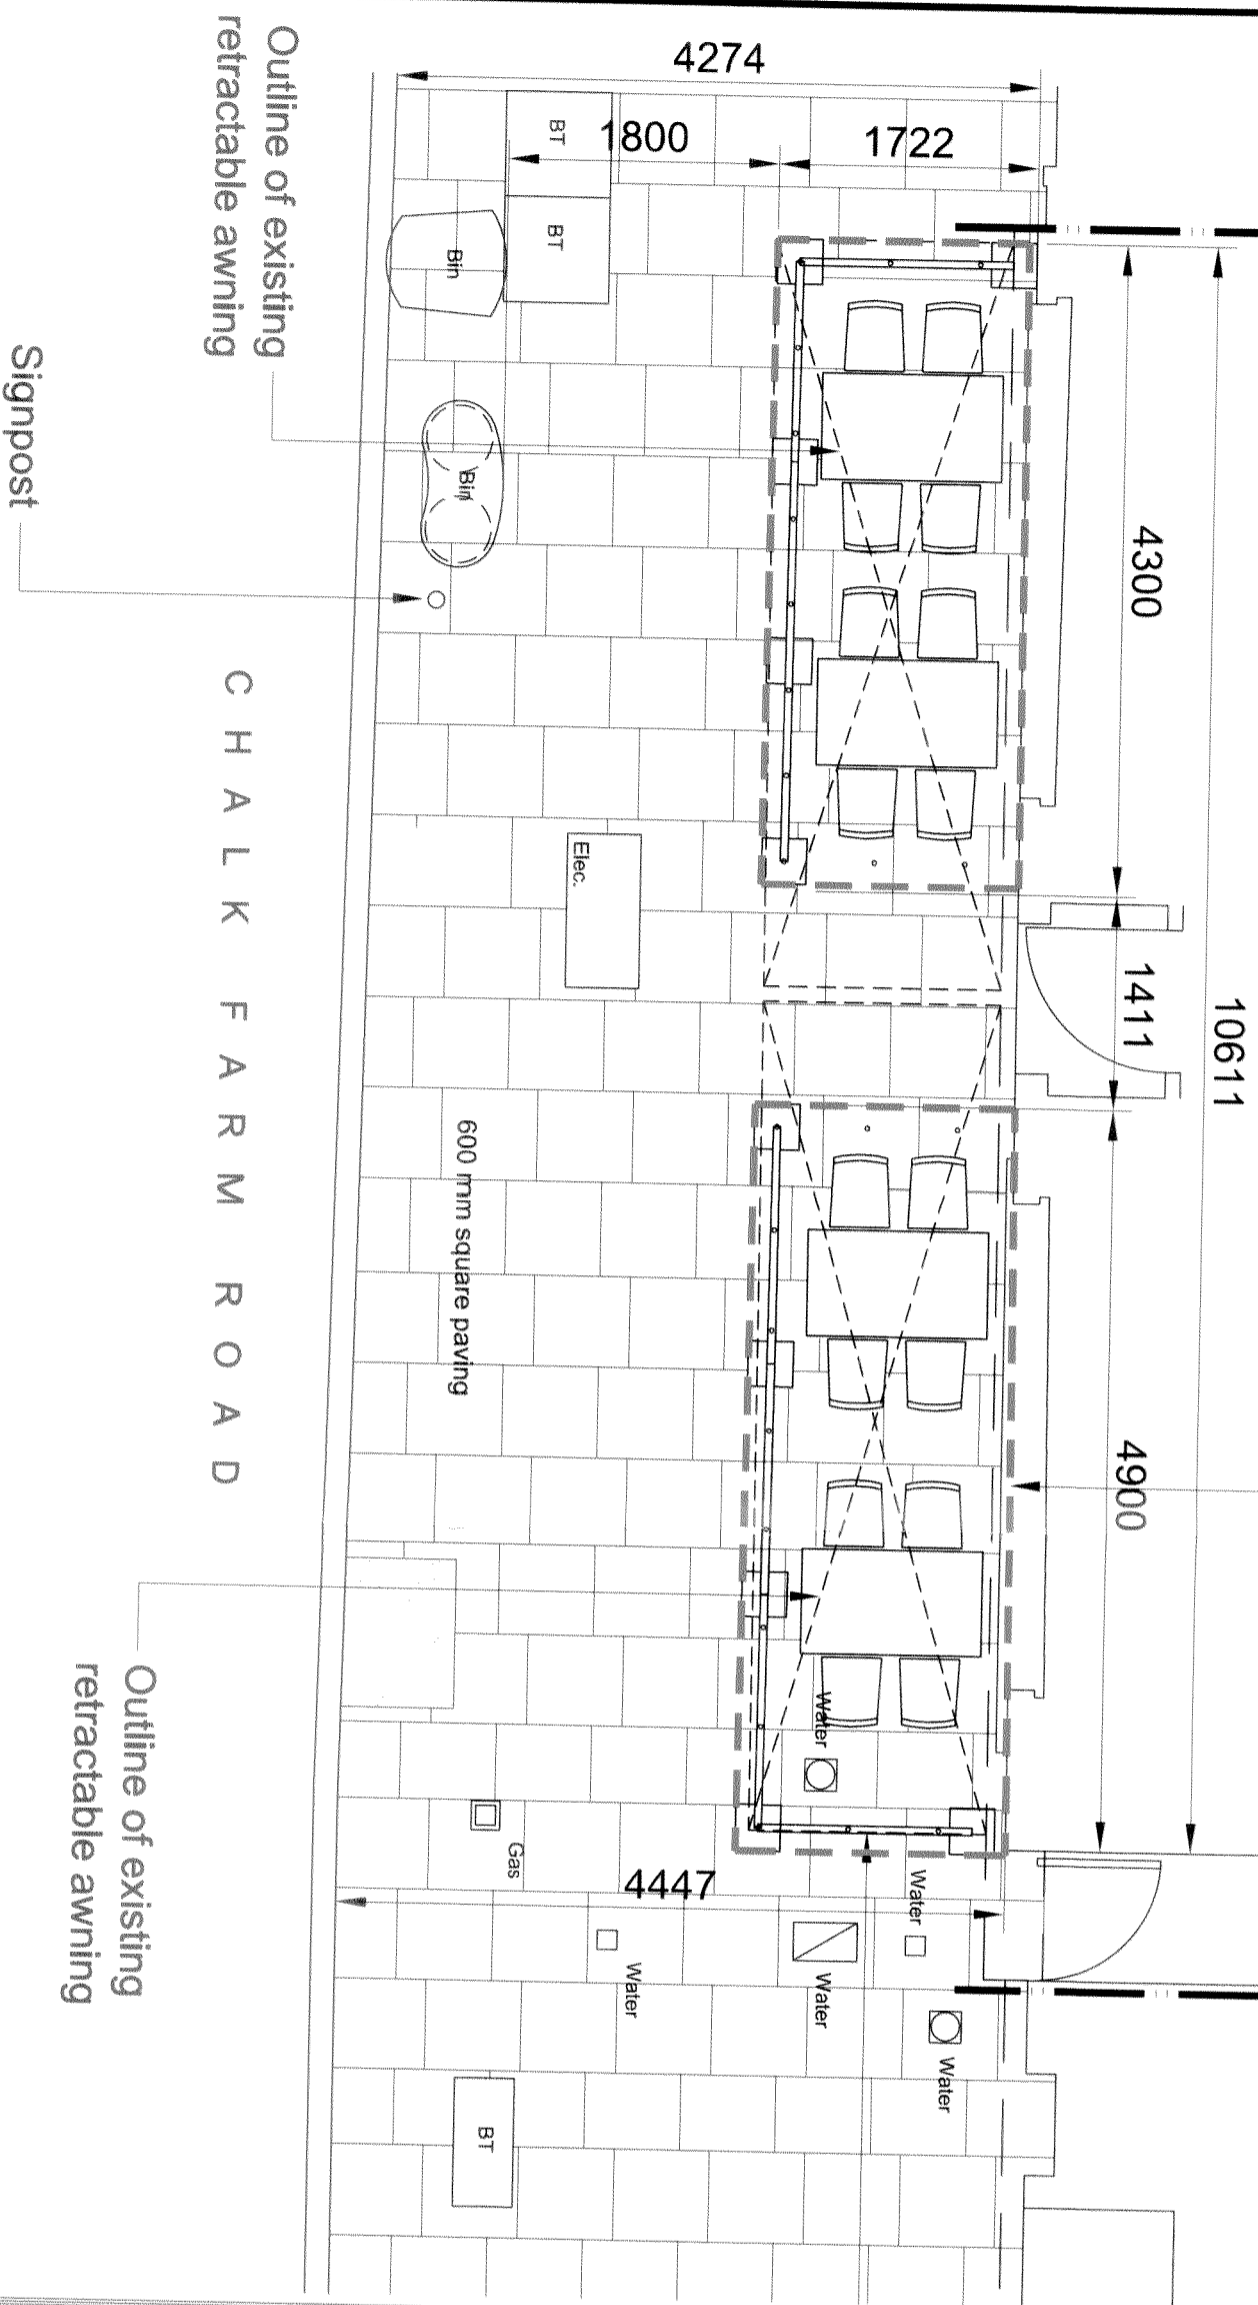

Movable barriers;
located over pavement studs
marking exterior licensed areas

REV	DATE	DETAILS	DRAWN
-	20/10/14	1st Issue	JB

DRAUGHTING SOLUTIONS LIMITED
15 High Street, Aylesford, Kent ME20 7AX
Tel. 01227 831887
Email. draughtingsolutions@hotmail.co.uk



PROJECT TITLE
57-58 Chalk Farm Road
Camden
London NW1 8AN

DRAWING TITLE		SCALE	
Pavement License Plan		1:100 @ A3	
DRAWN	CHECKED	DATE	REV
JB		October 2014	-
		DWG NO.	
		bp322-01	

GROUND FLOOR PLAN
Scale 1:50 at A1
Scale 1:100 at A3