


Appendix A: Architectural Drawings


Site Plan	682_S01_P2
Location Block Plan	682_S02_P2
Demolition	
Demolition Lower Ground Floor	682_DEGAB1_P1
Demolition Ground Floor	682_DEGA00_P2
Existing	
Existing Ground Floor	682_EXGA00_P1
Existing First Floor	682_EXGA01_P1
Existing Lower Ground Floor	682_EXGAB1_P1
Existing Elevation	682-GE01-P1
	682-GE02-P3
	682-GE03-P1
Existing Section AA	682-GS01Ex-P2
Existing Section BB	682-GS02Ex-P3
Existing Section CC	682-GS03-P1
Proposed	
Proposed Ground Floor	682_GA00_P3
Proposed First Floor	682_GA01_P3
Proposed Lower Ground Floor	682_GAB1_P1
Proposed Elevation	682-GE01-P1
	682-GE02-P3
	682-GE03-P1
Proposed Section AA	682-GS01-P3
Proposed Section BB	682-GS02-P3
Proposed Section CC	682-GS03-P2
Proposed Section BB - detail	682-GS05-P1

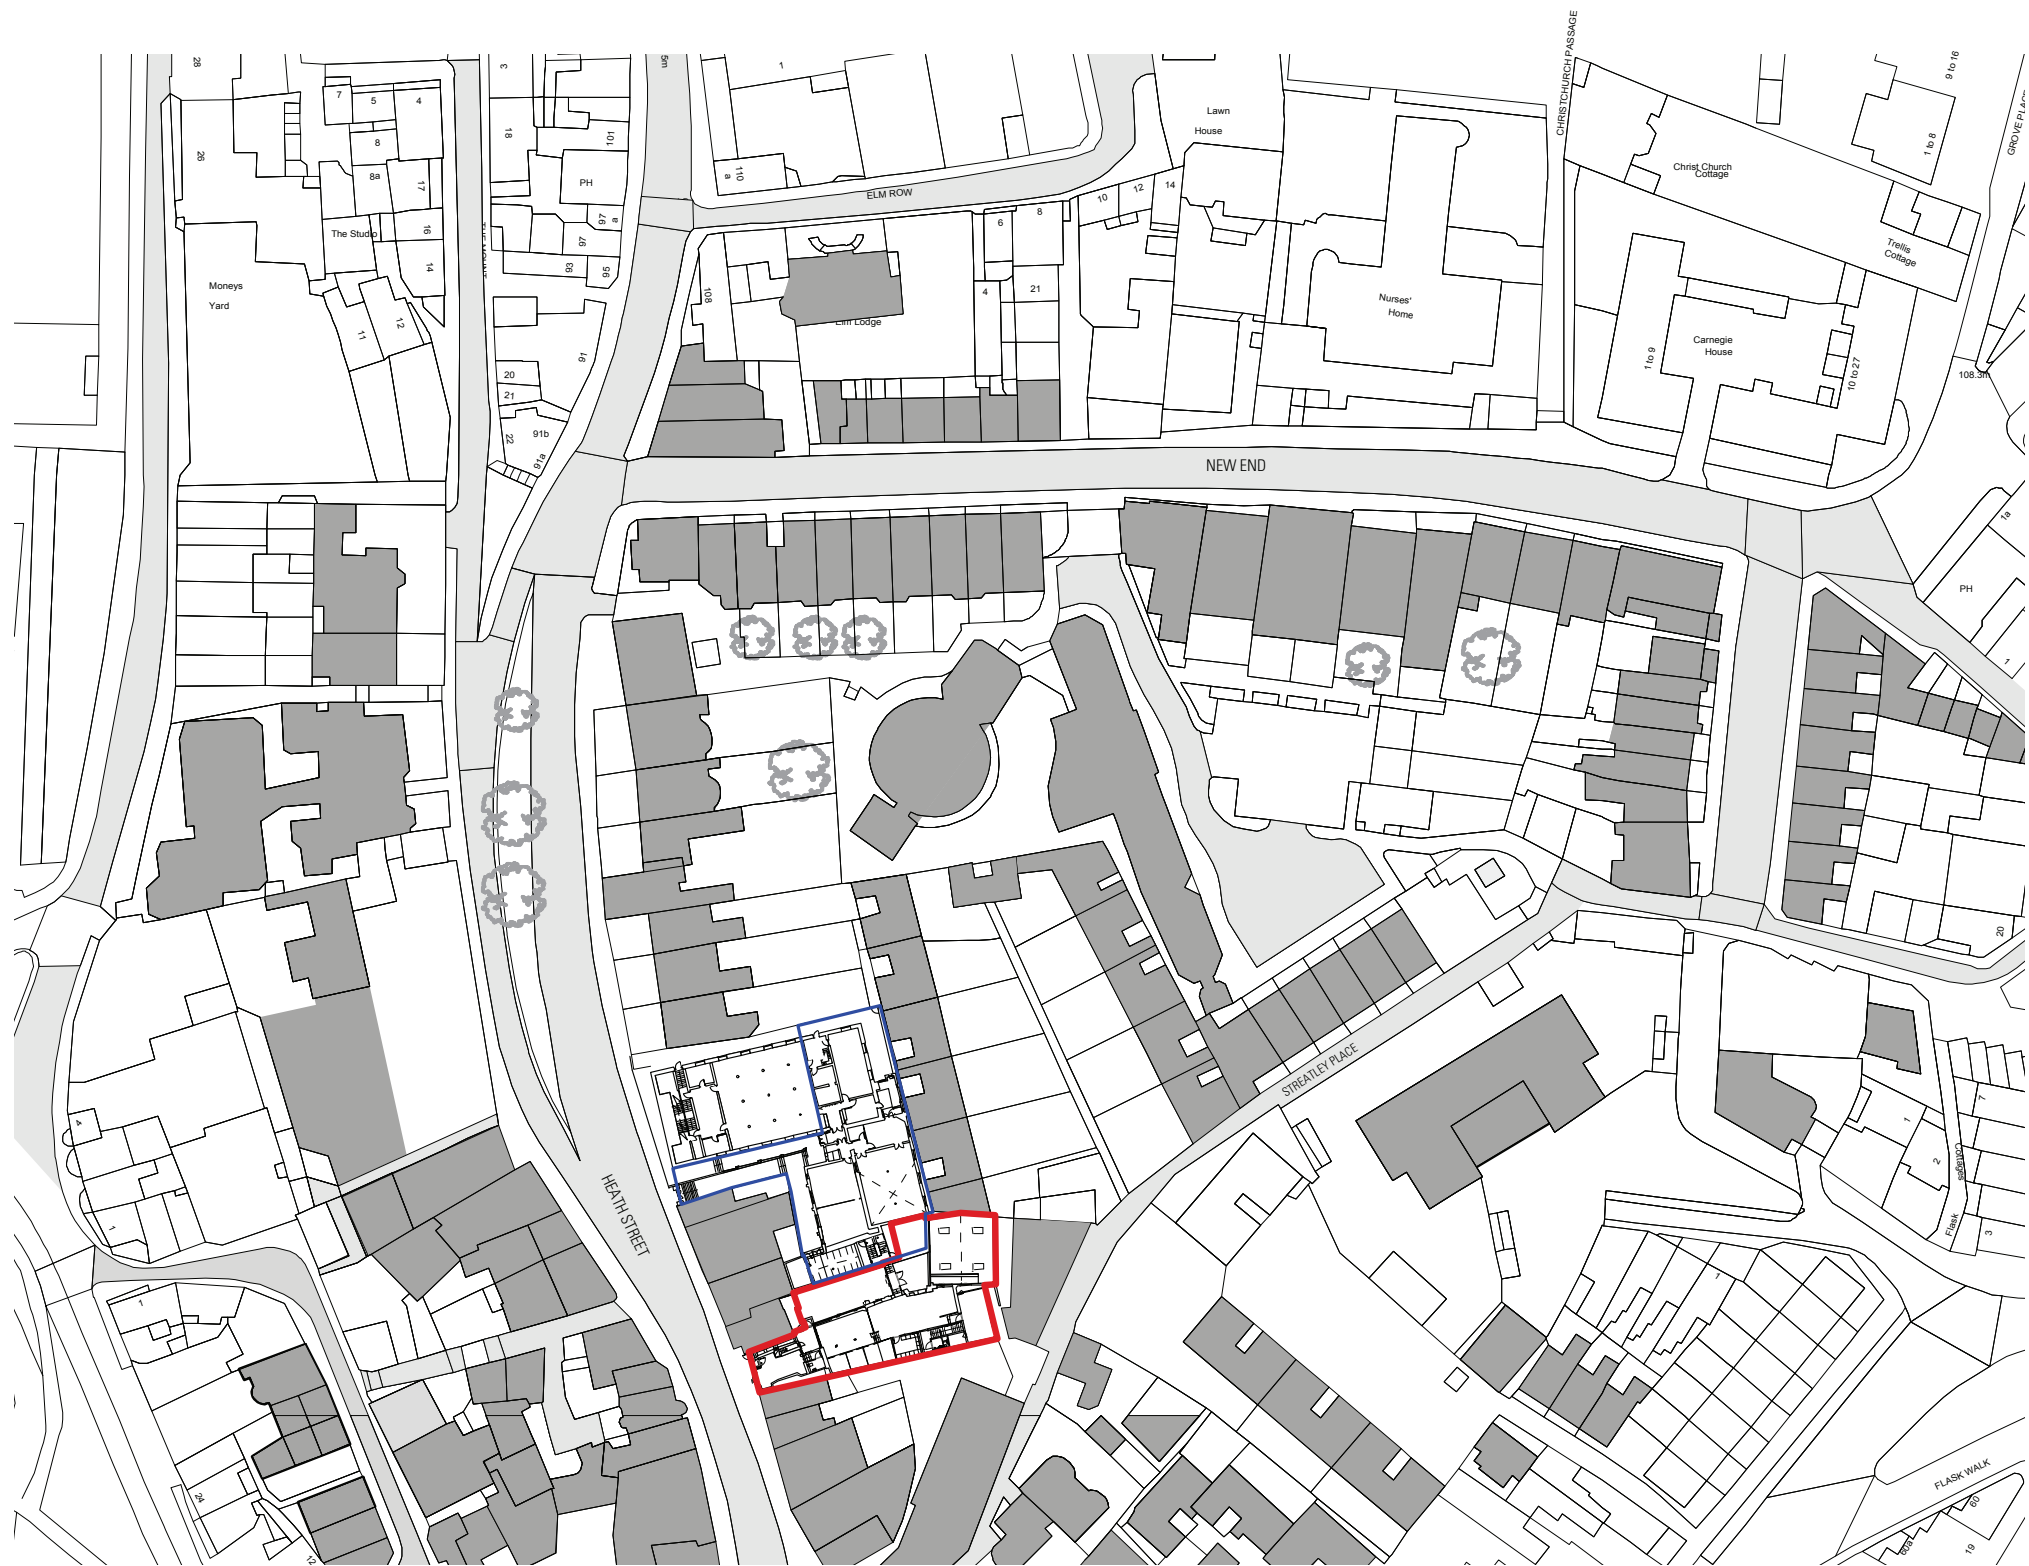

Site Plan




Block Plan

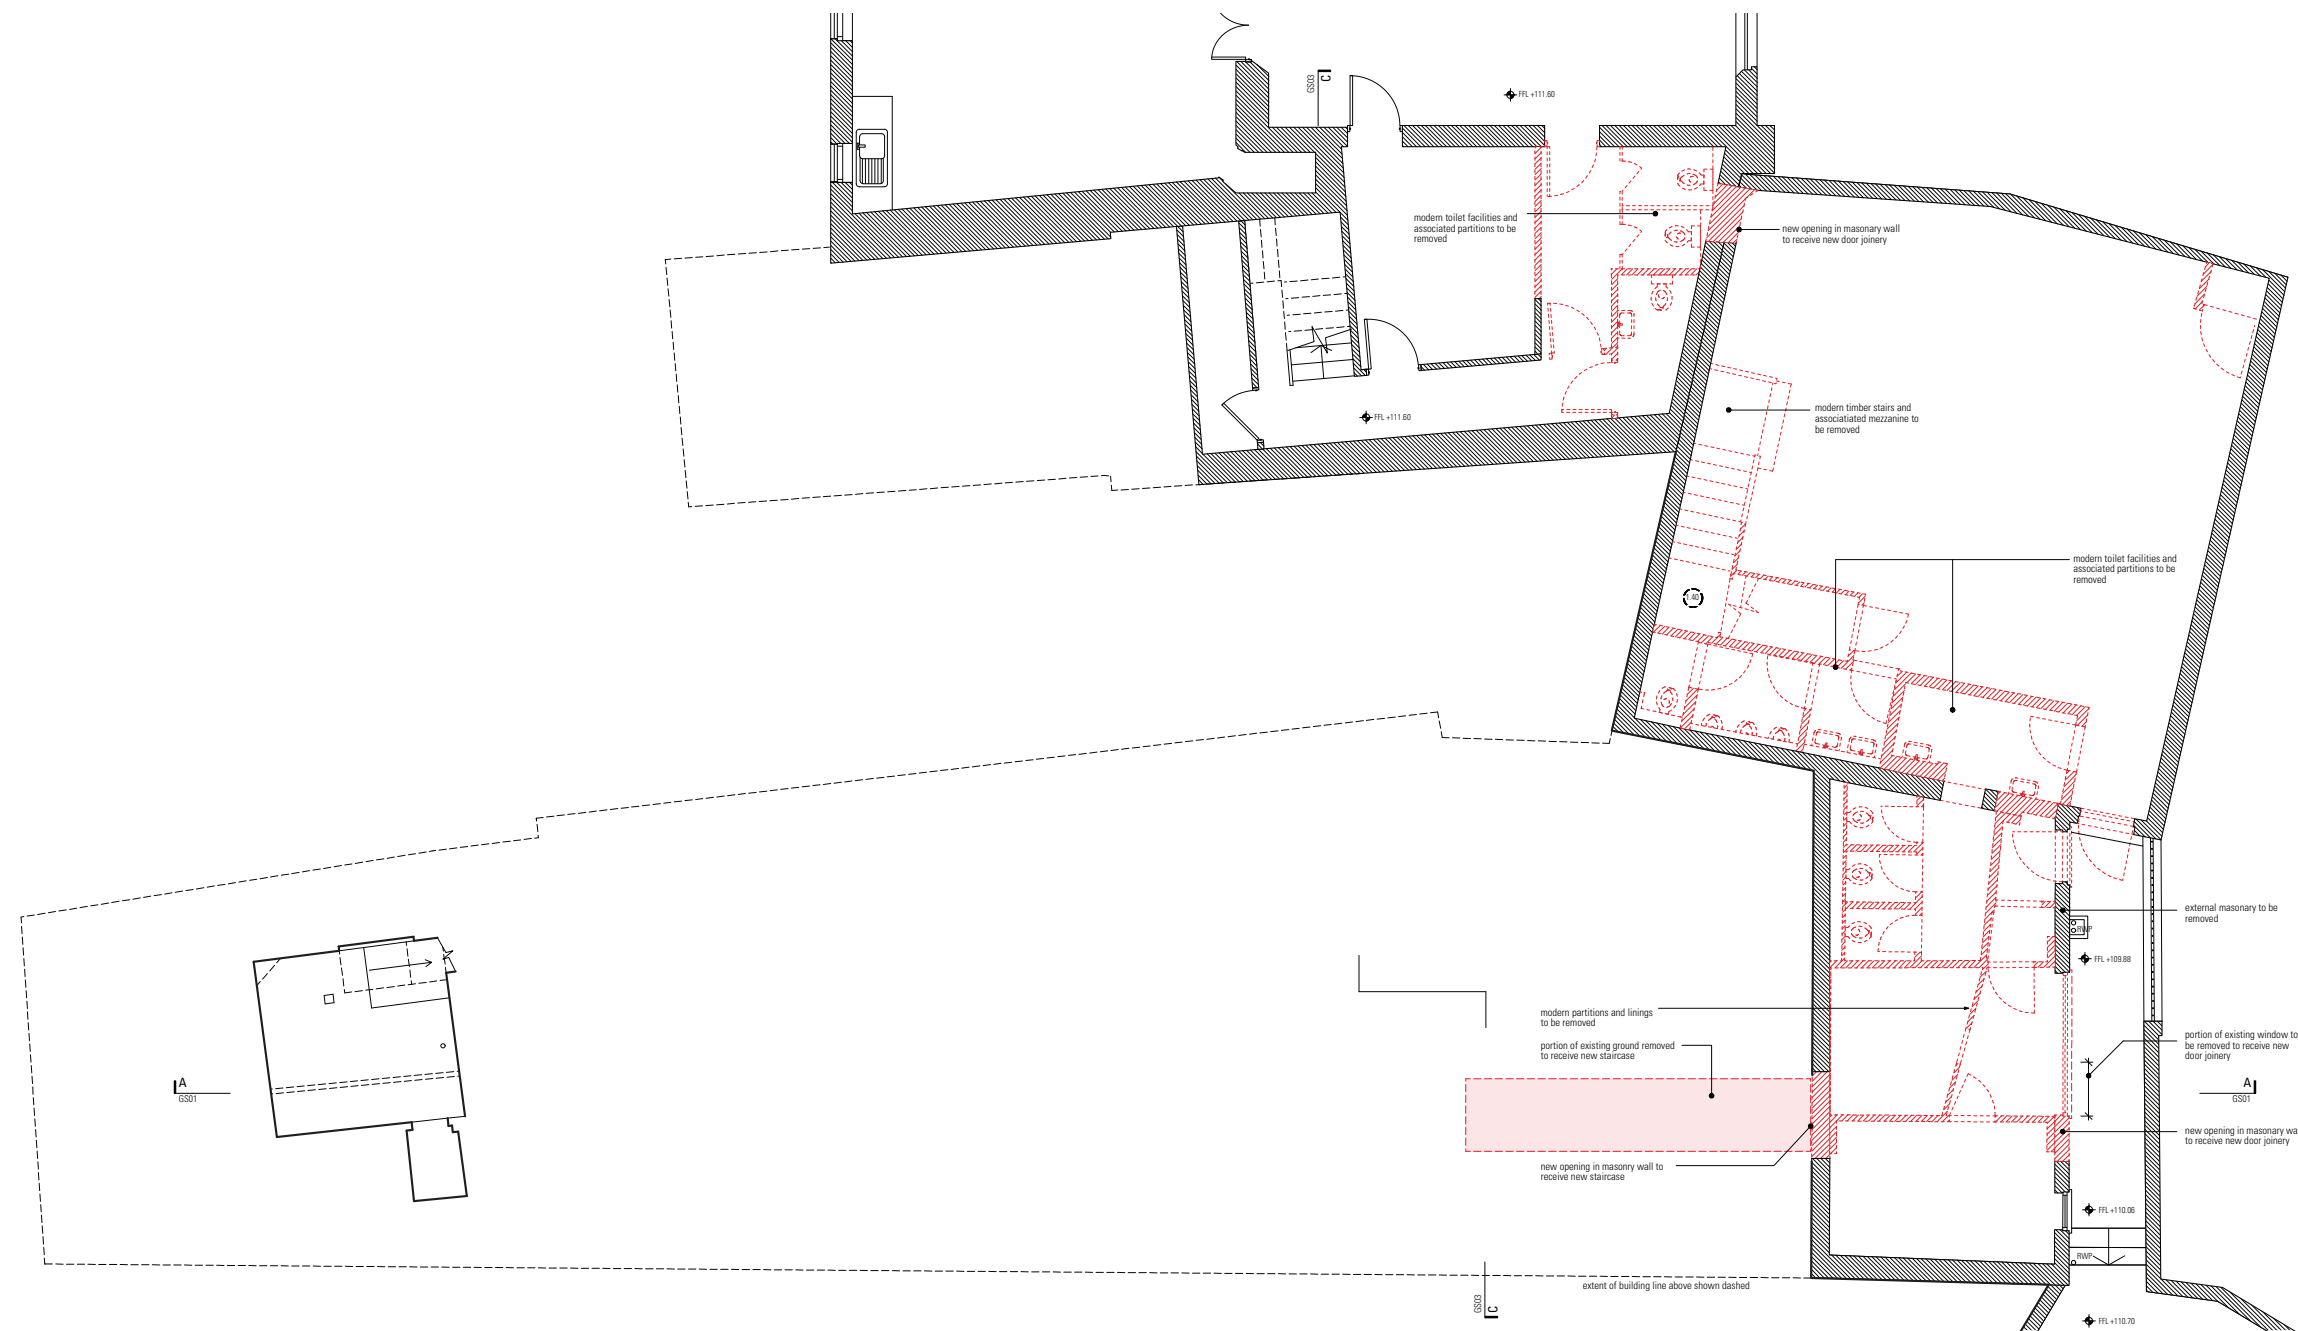



Demolition Lower Ground Floor



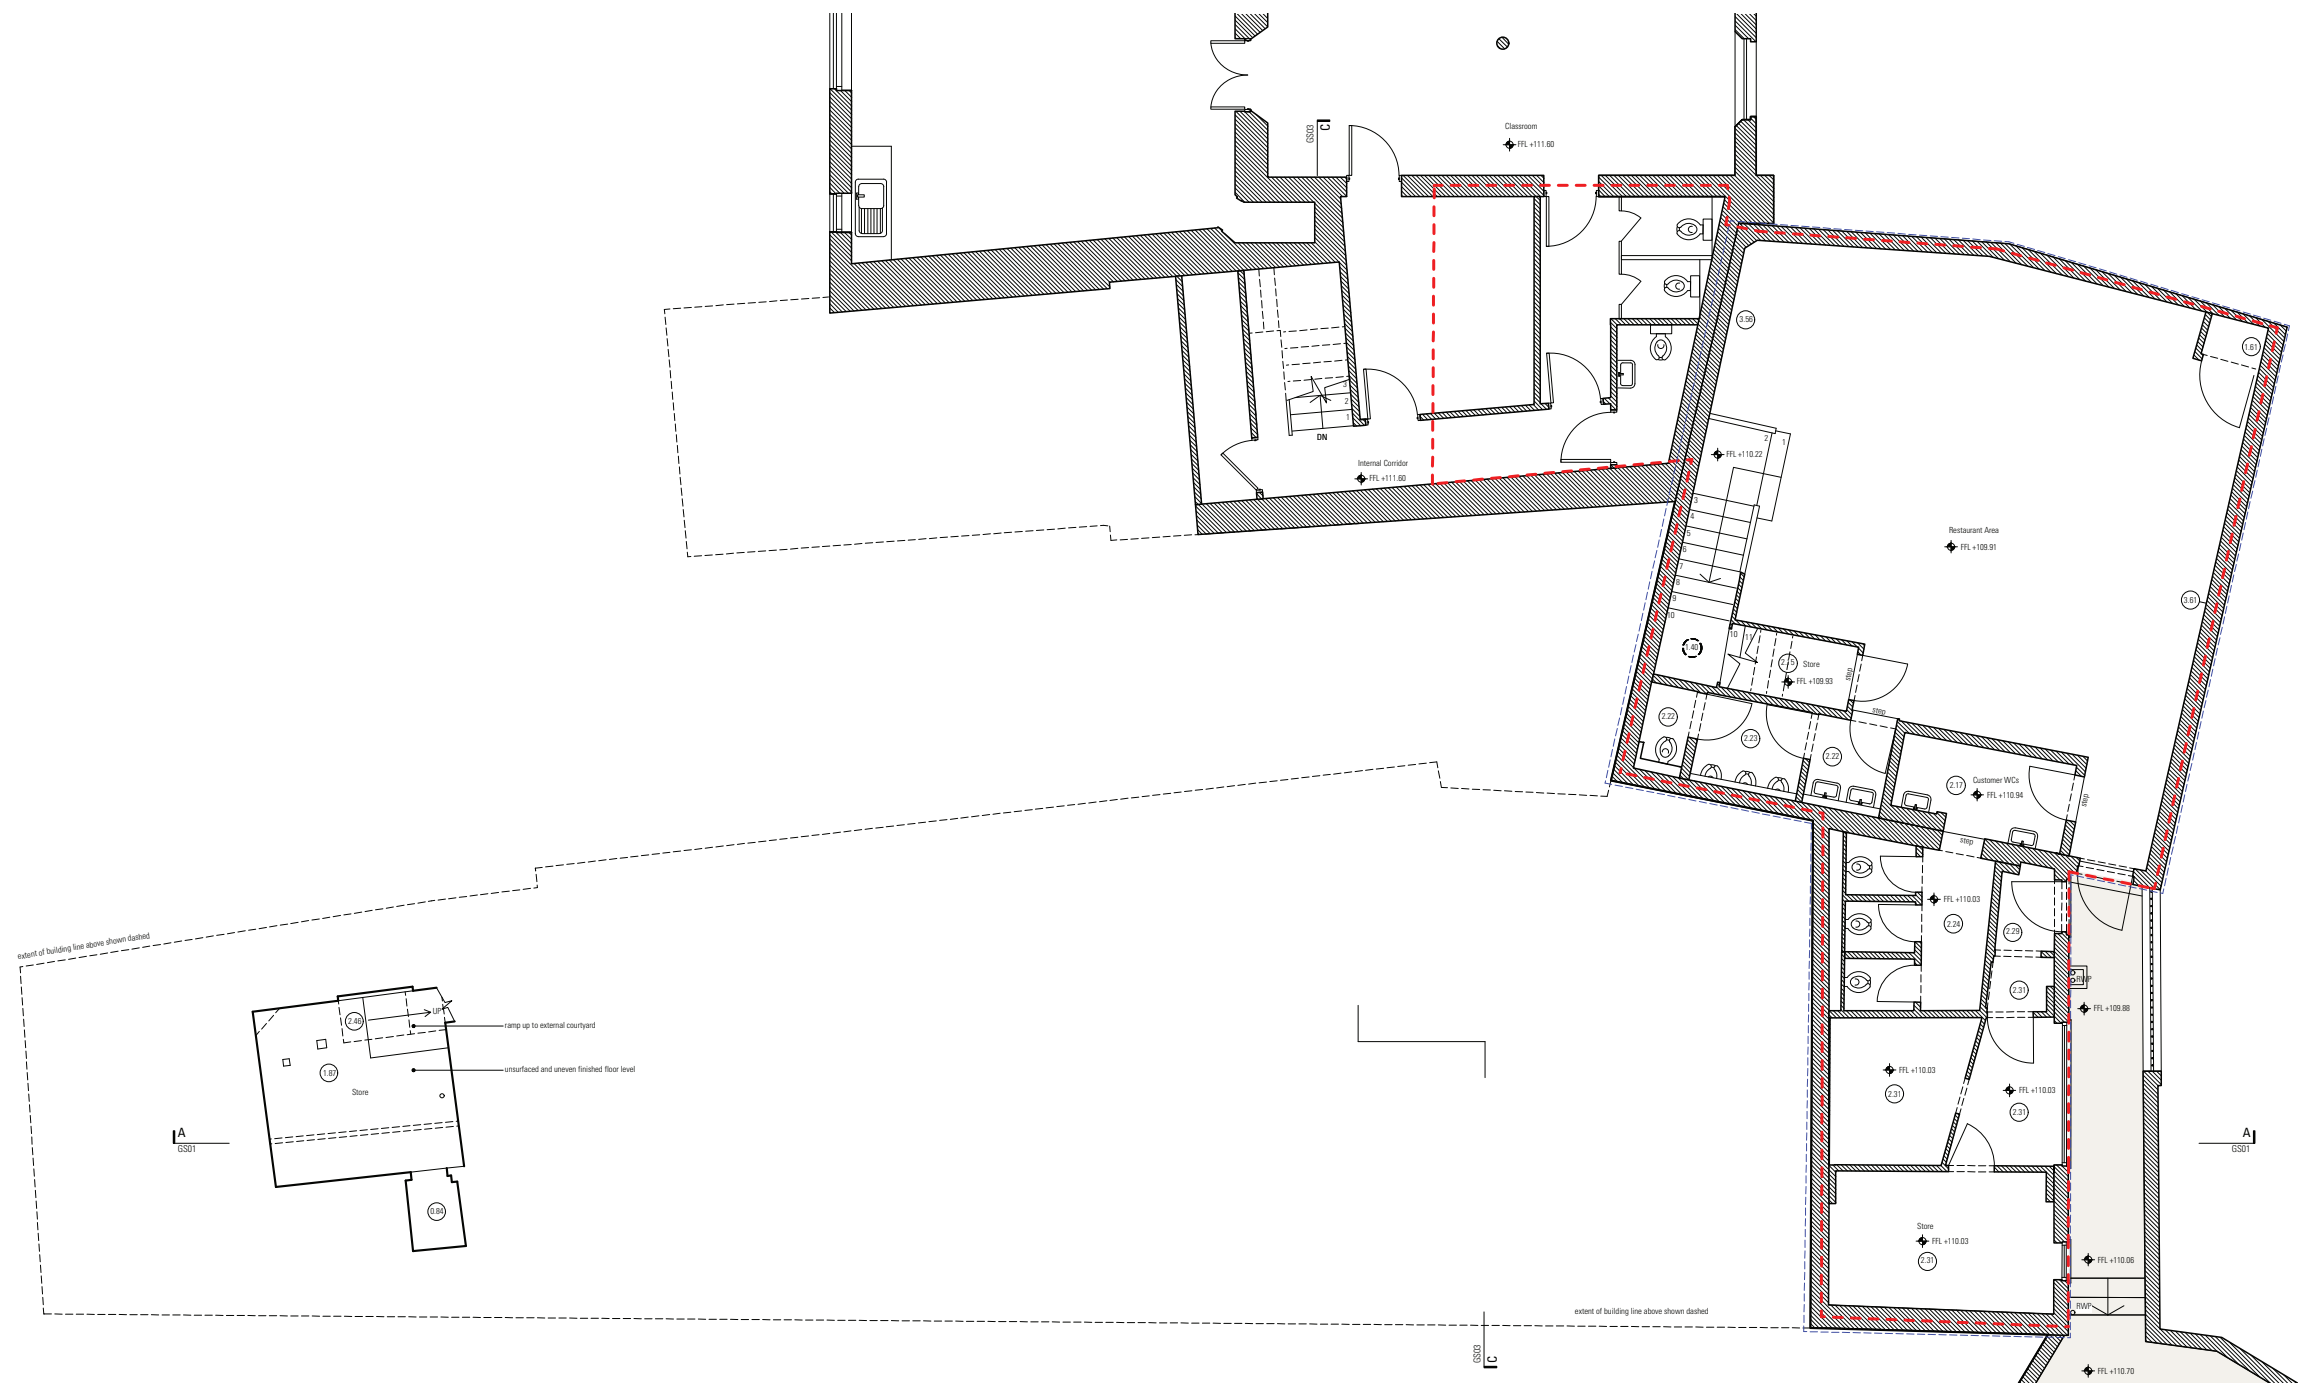

Existing Lower Ground Floor

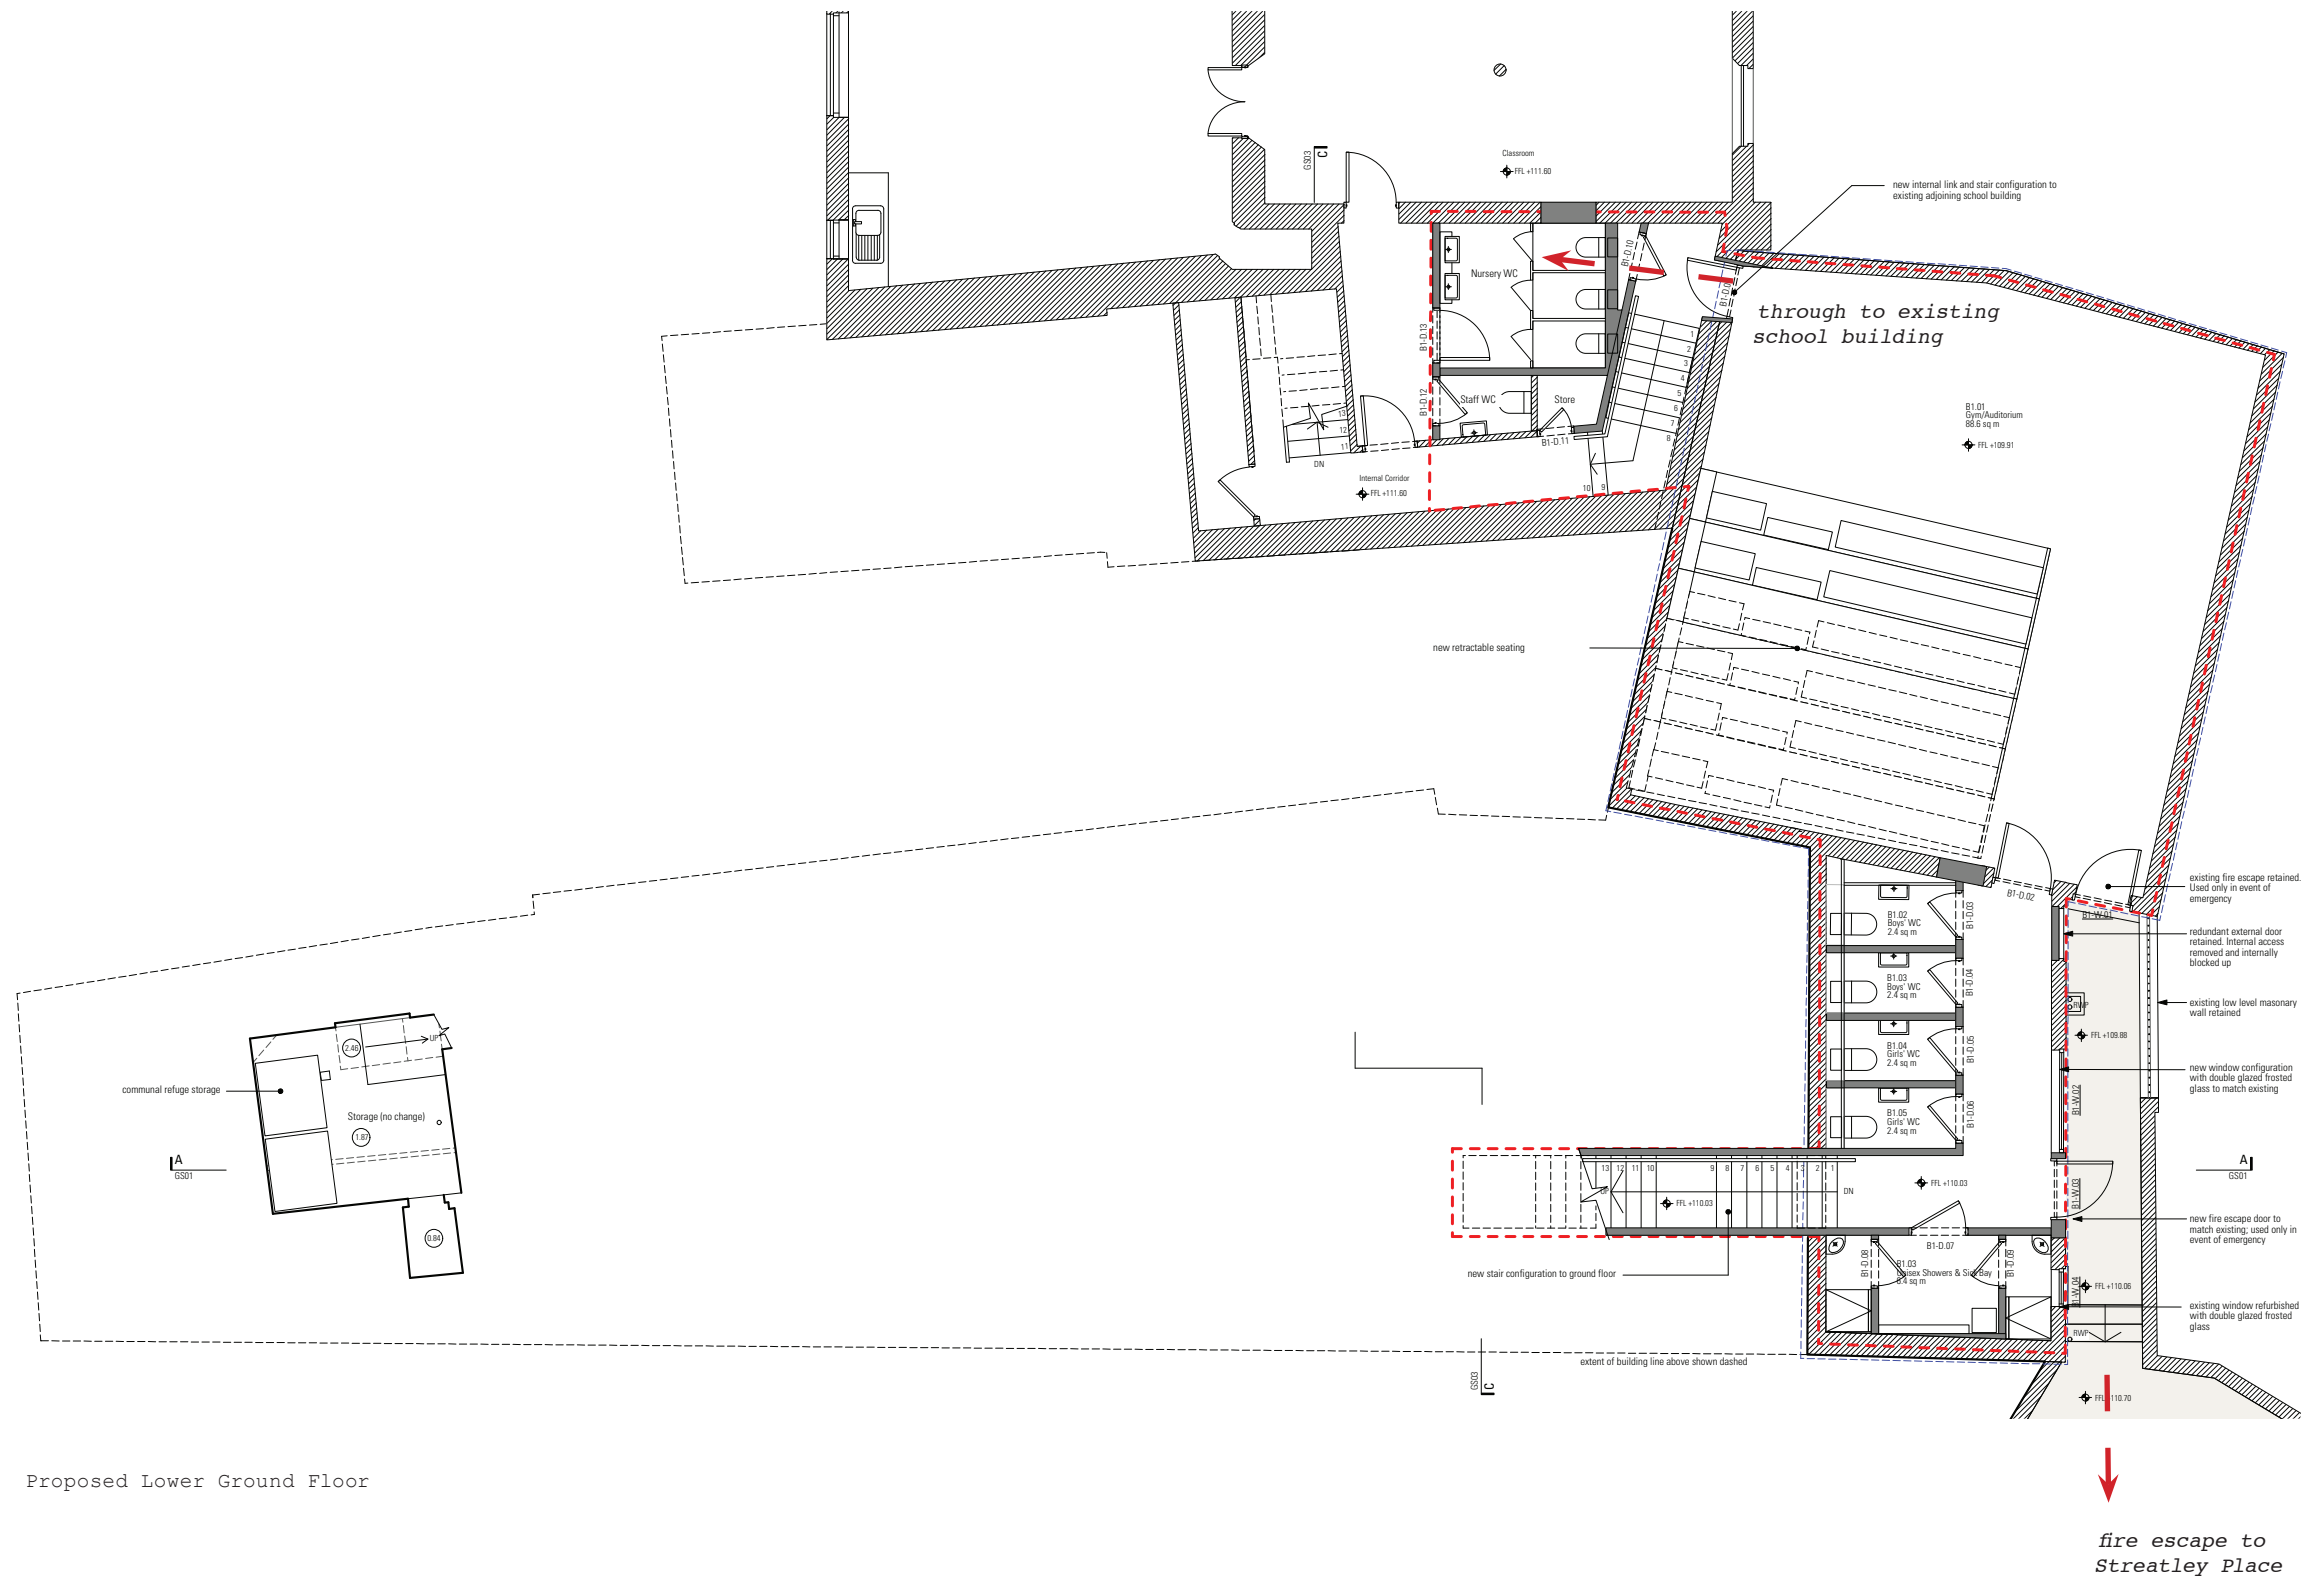

 







Existing First Floor




Heathside Preparatory School, London, NW3 1DN

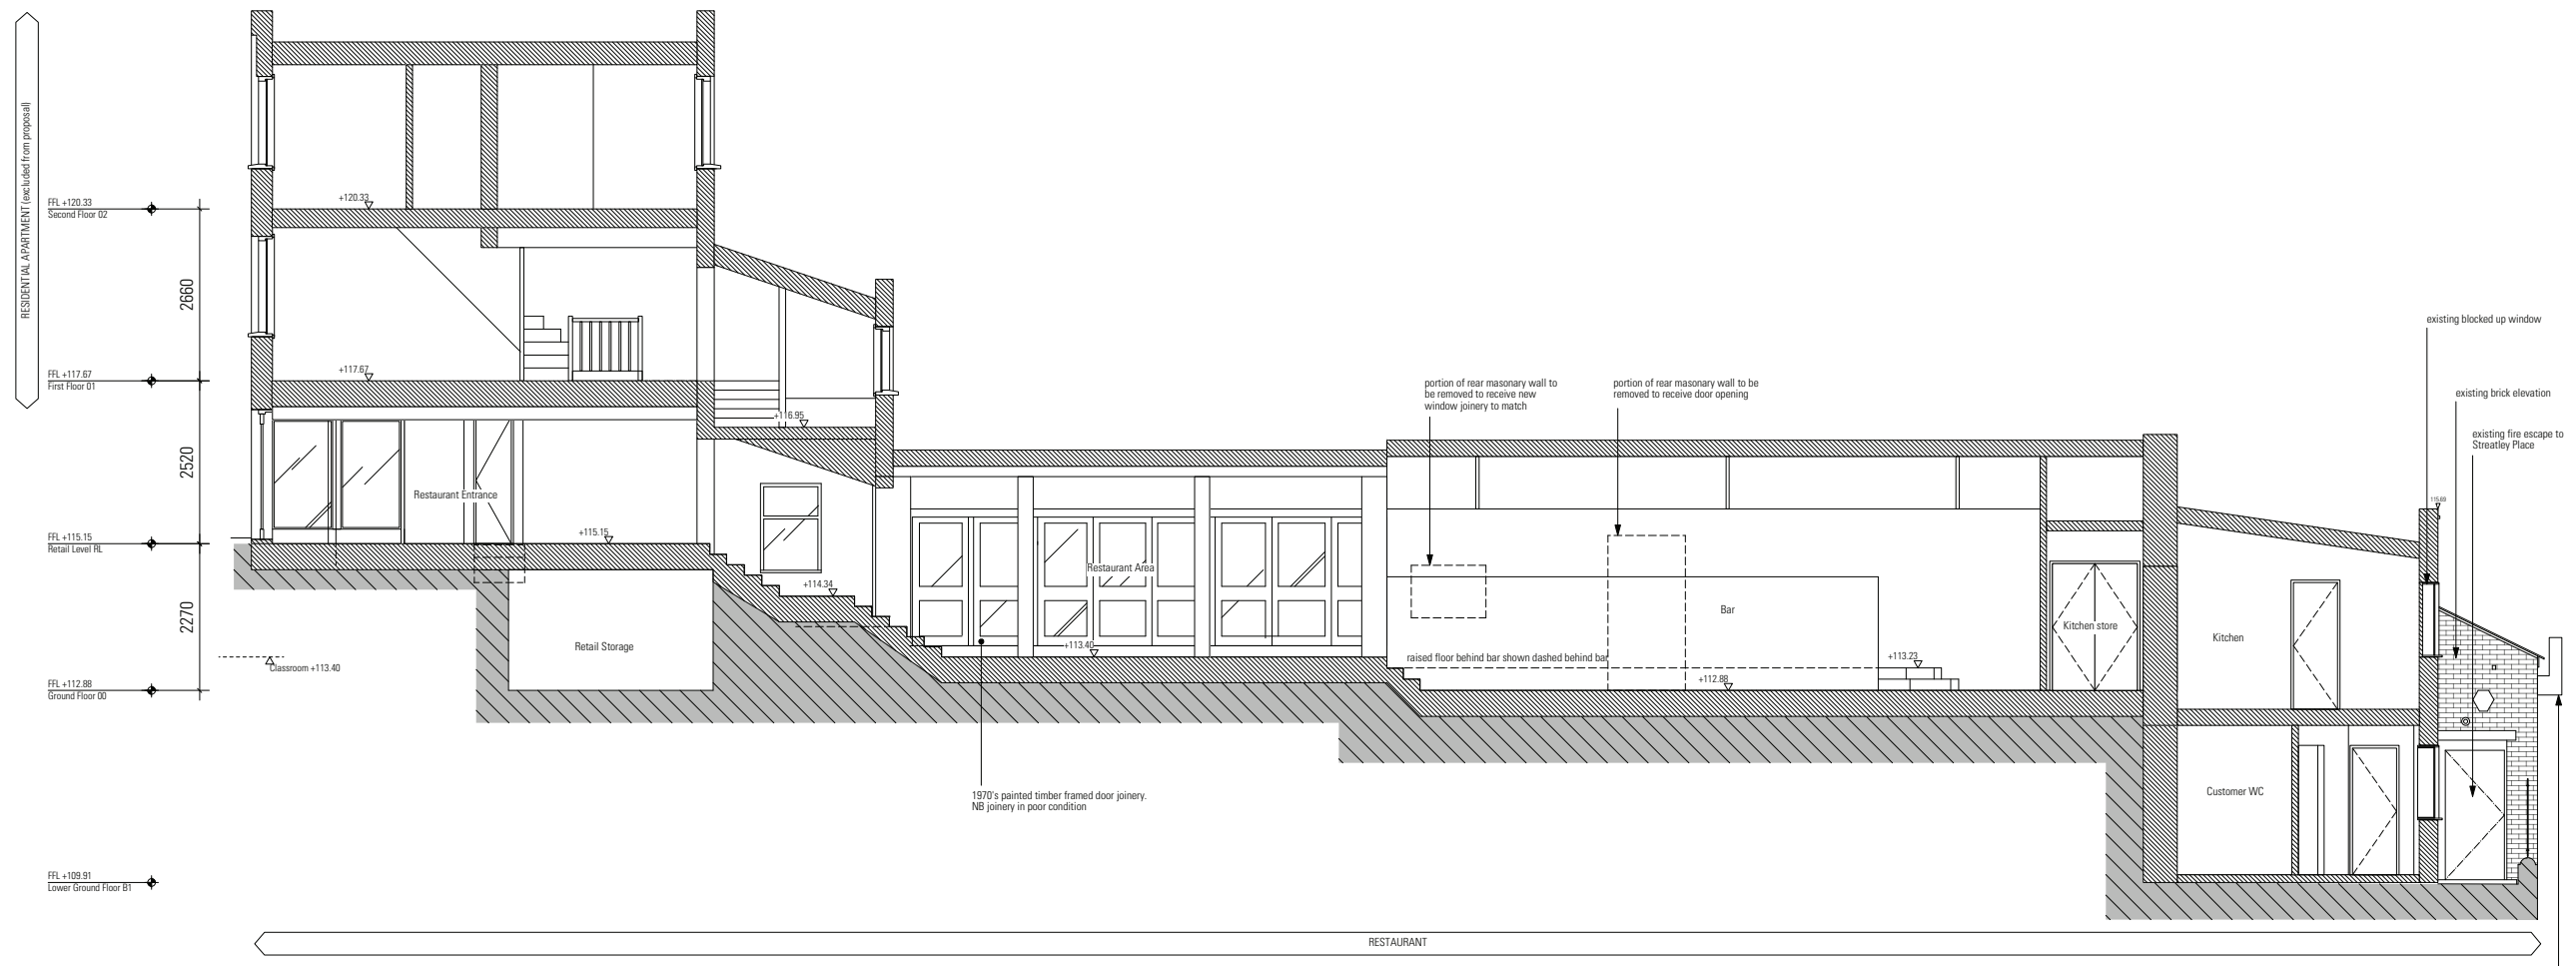


Existing Section AA

 

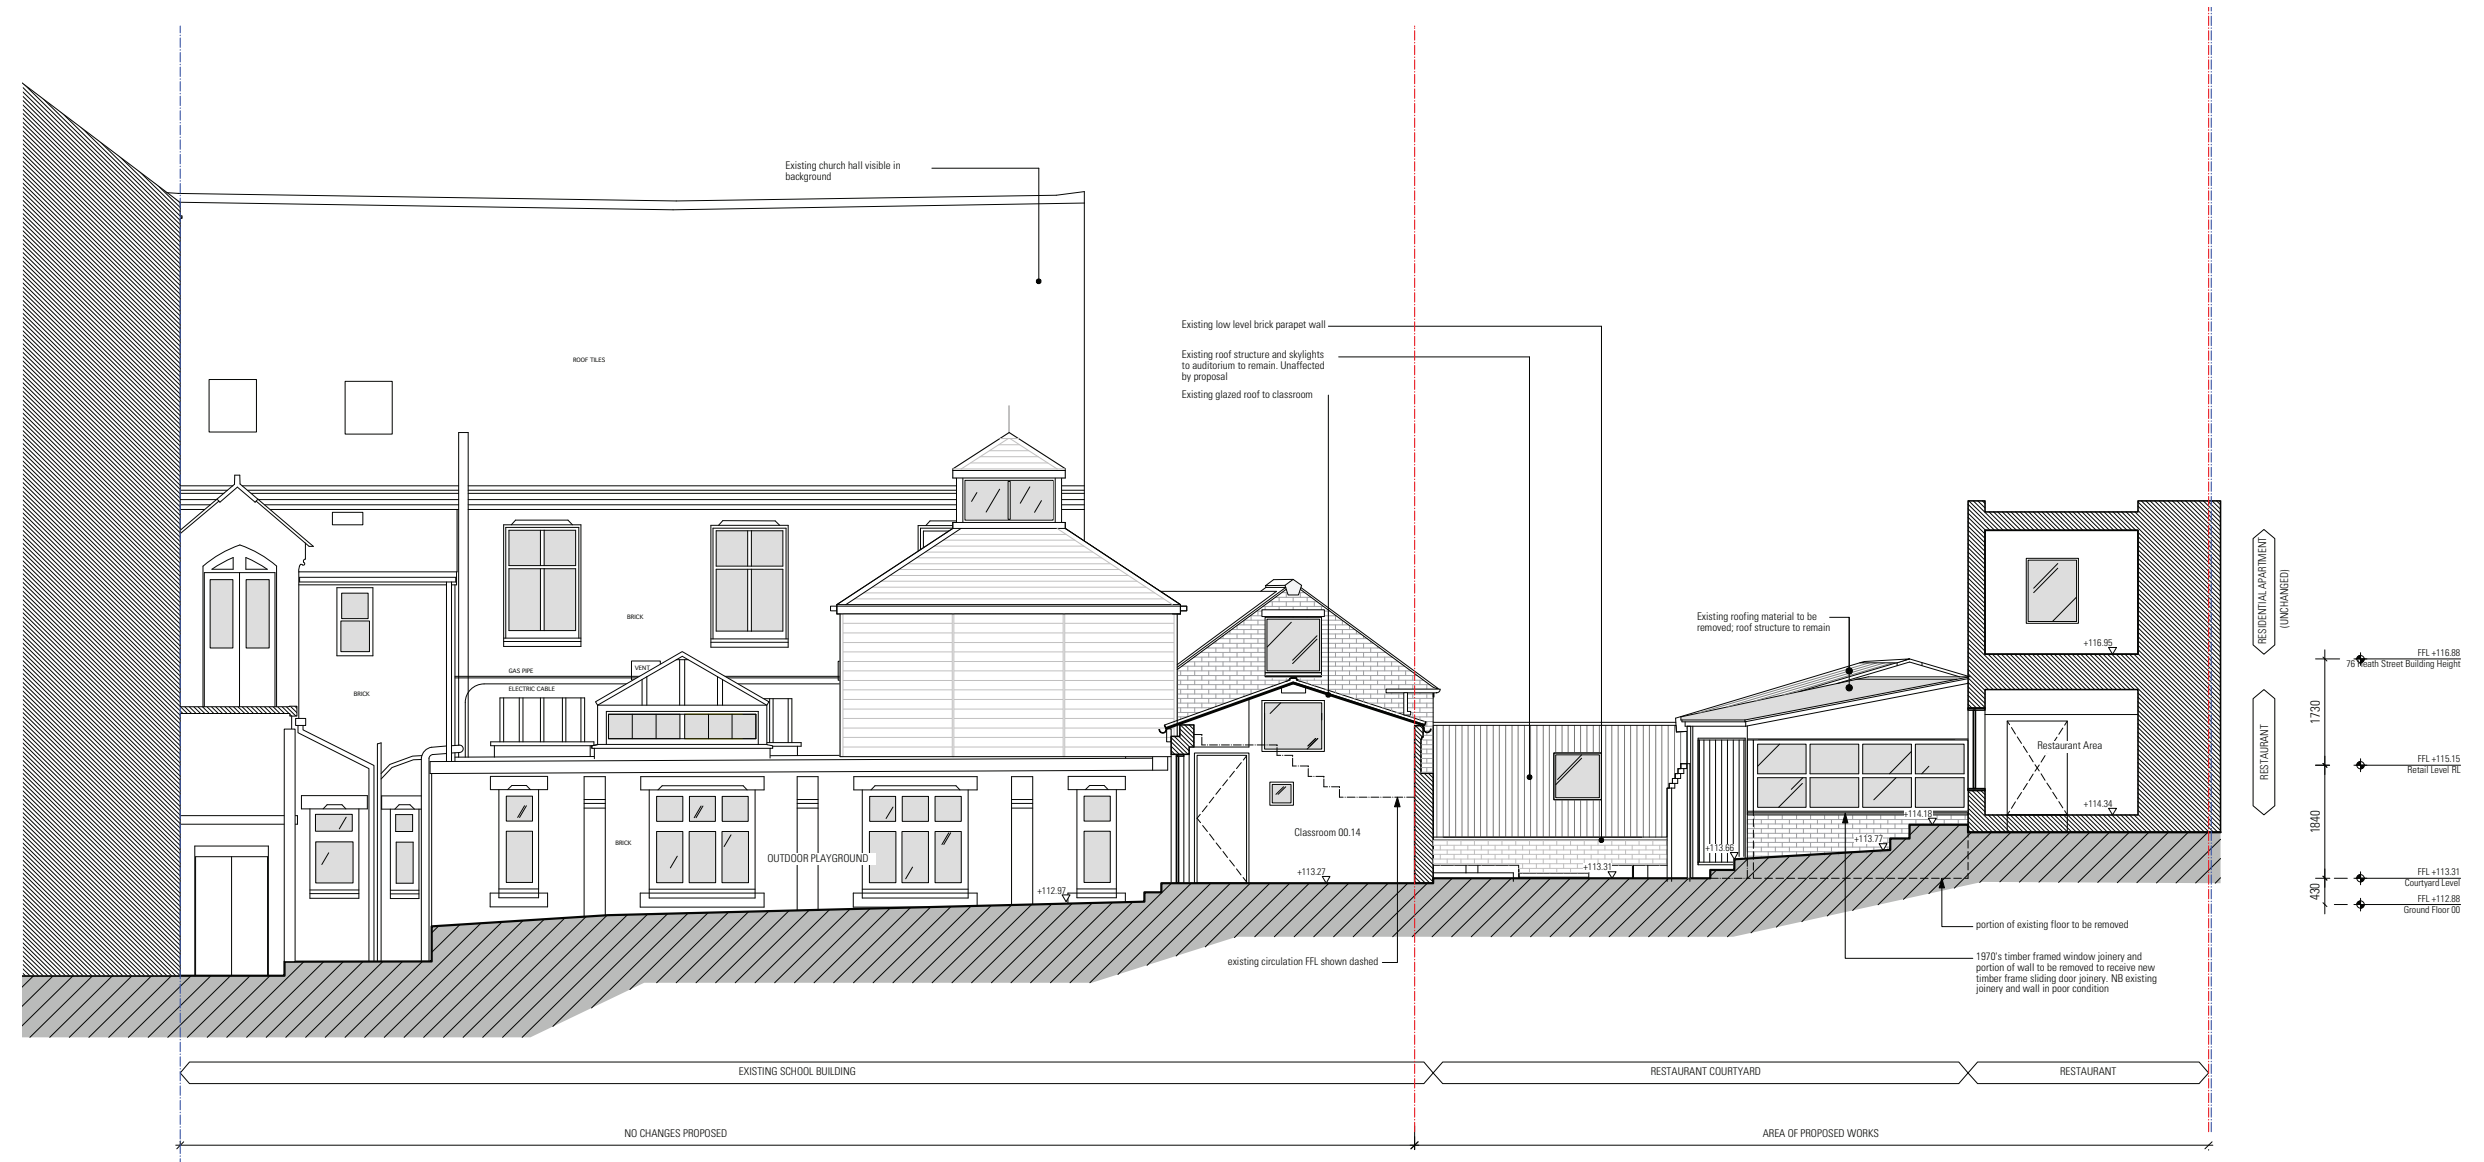


Existing Section BB


CC Existing Section CC
Scale 1:500(A1, 1:100(BA3))

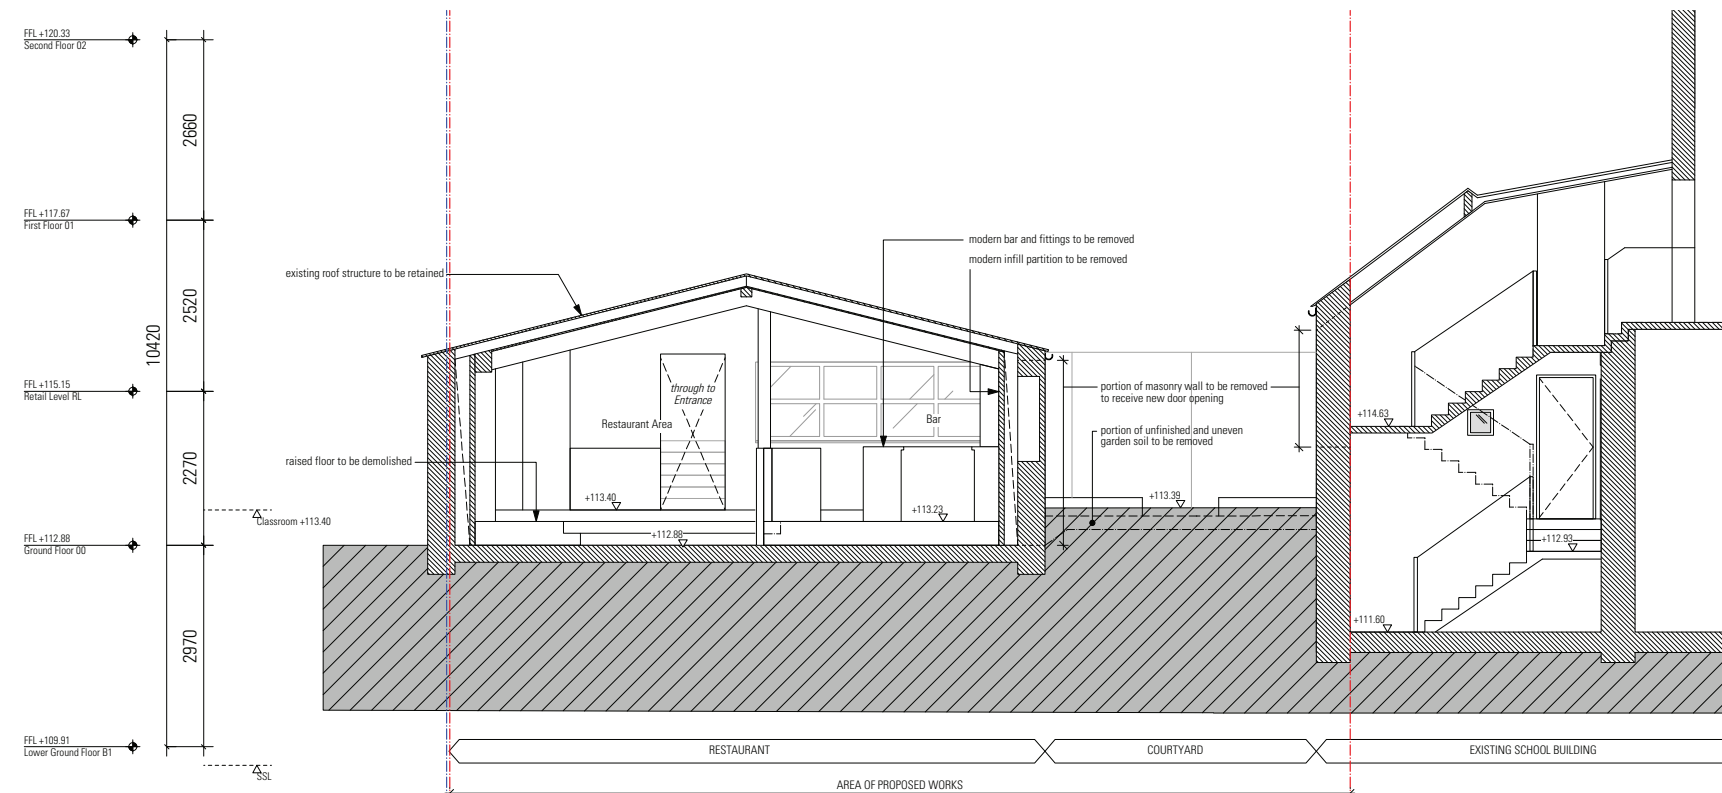

CC Proposed Section CC
Scale 1:500(A1, 1:100(BA3))

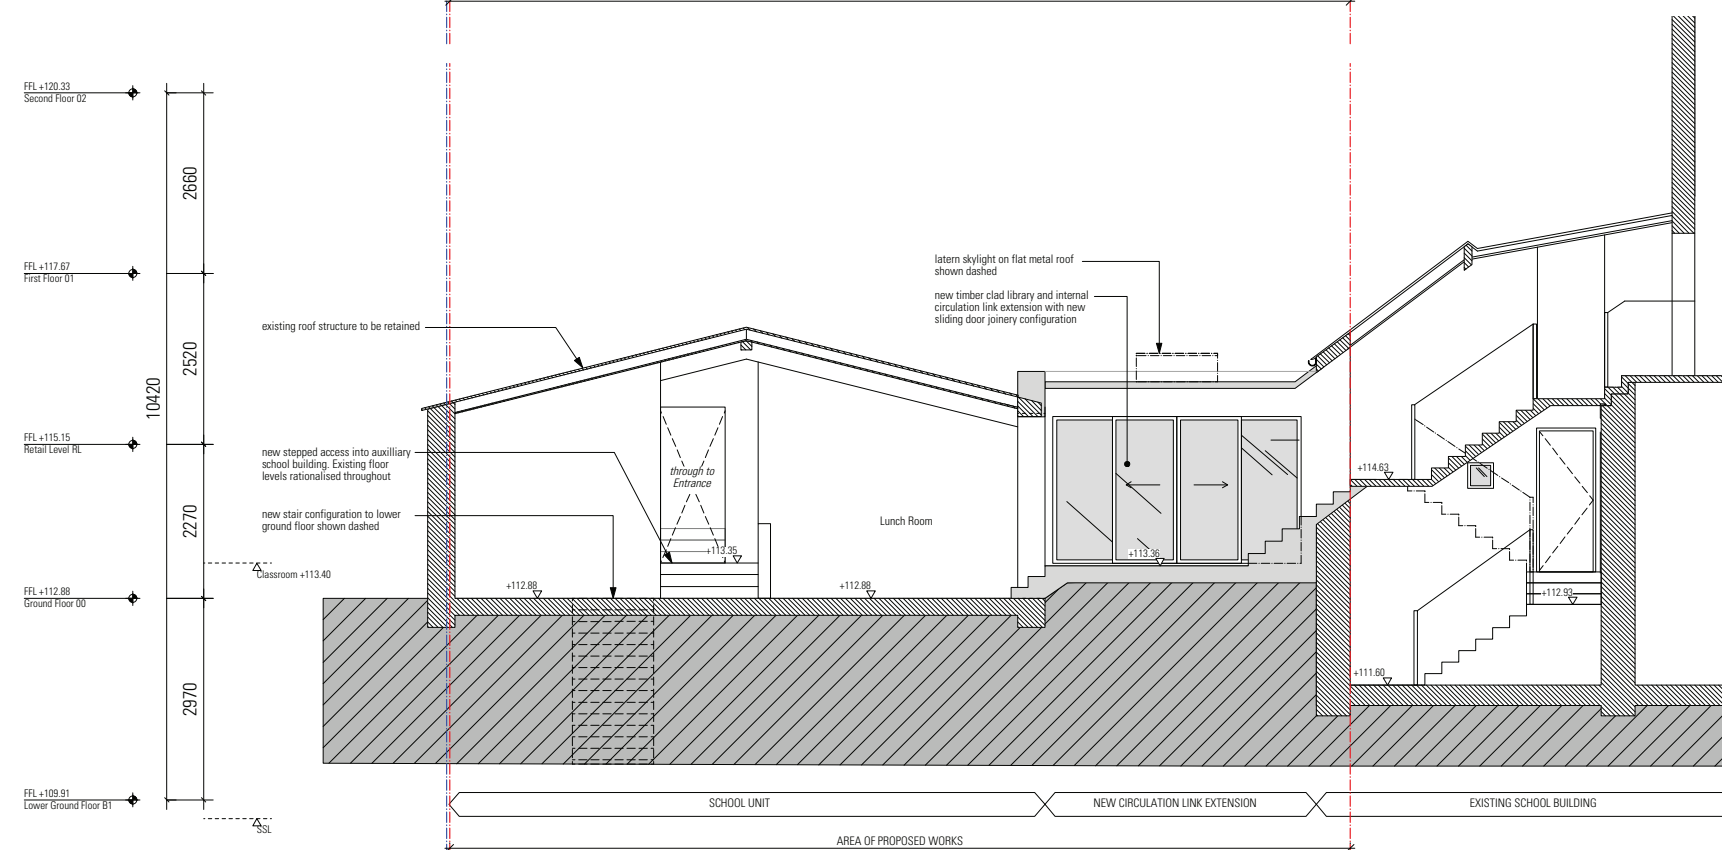

Existing & Proposed Section CC

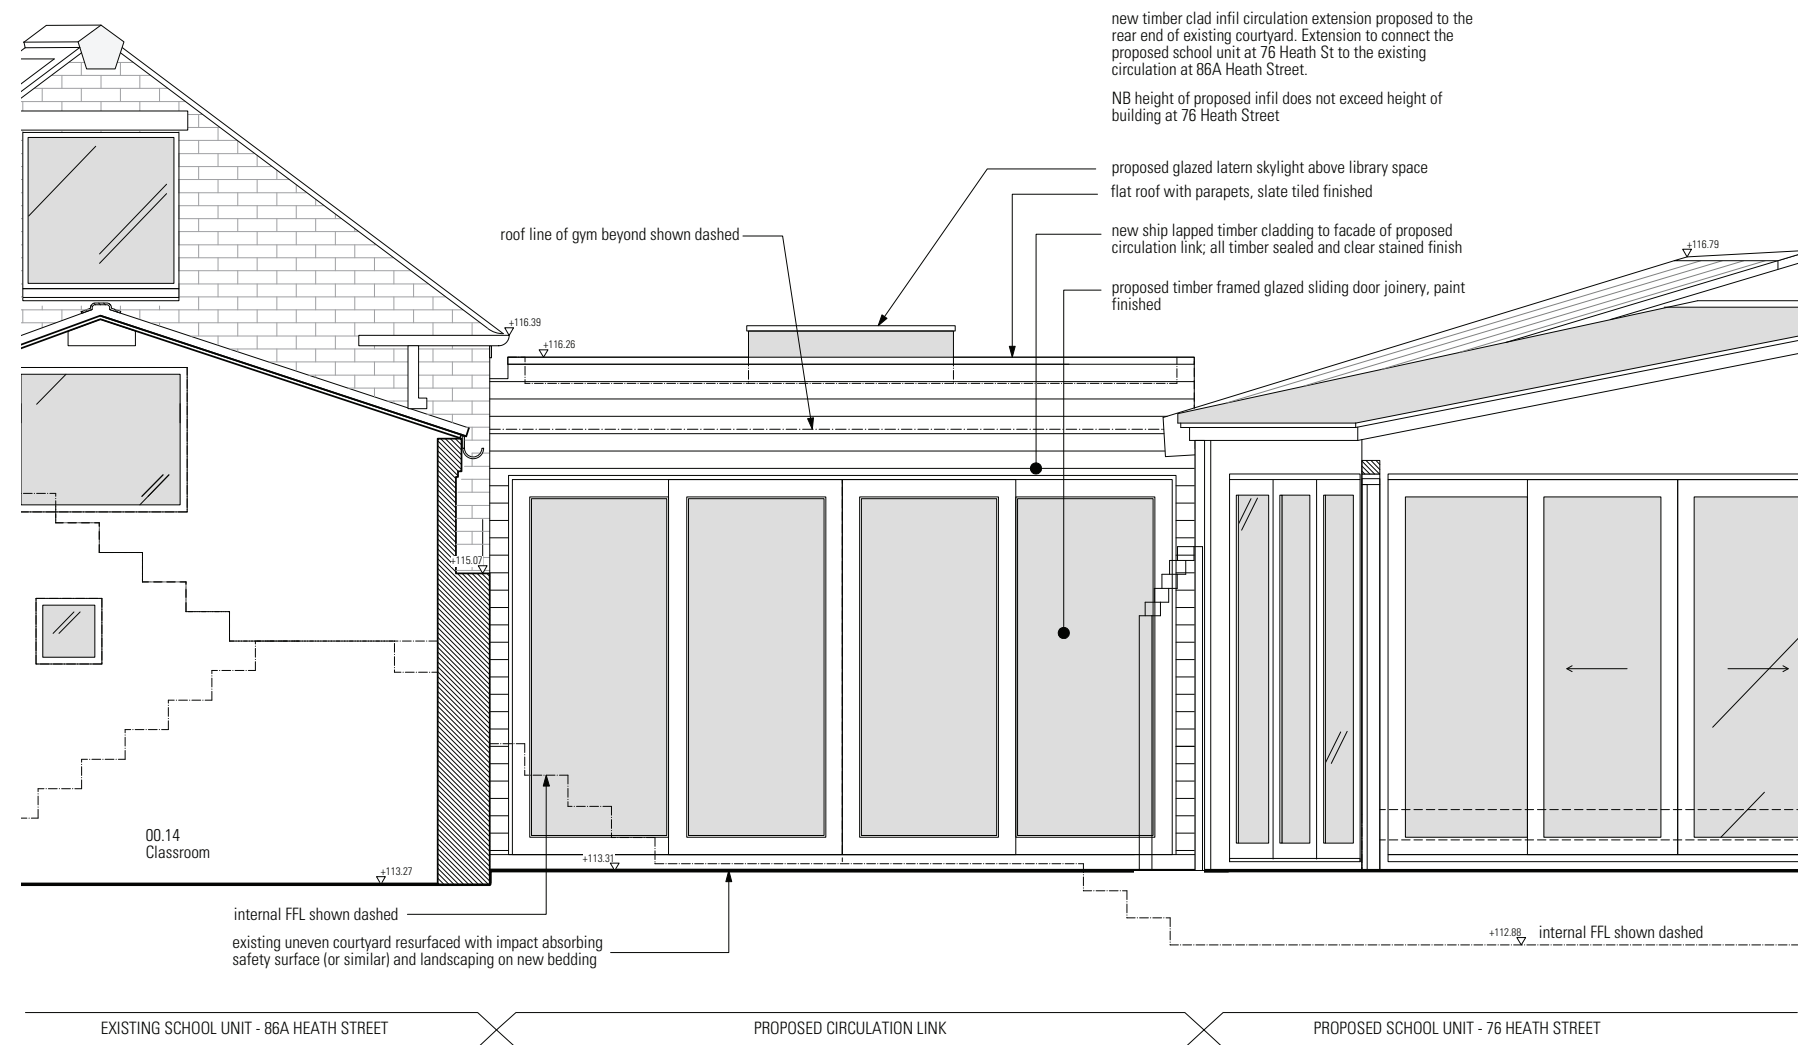

BB Proposed Circulation Link Elevation
Scale 1:200 (A1), 1:400 (A3)

Proposed Section BB Detail





Ex01 Existing Elevation 01
Scale 1:500 (A1, 1:1000 (B2))







01 Proposed Elevation 01
Scale 1:500 (A1, 1:1000 (B2))

Existing and Proposed Elevation 01

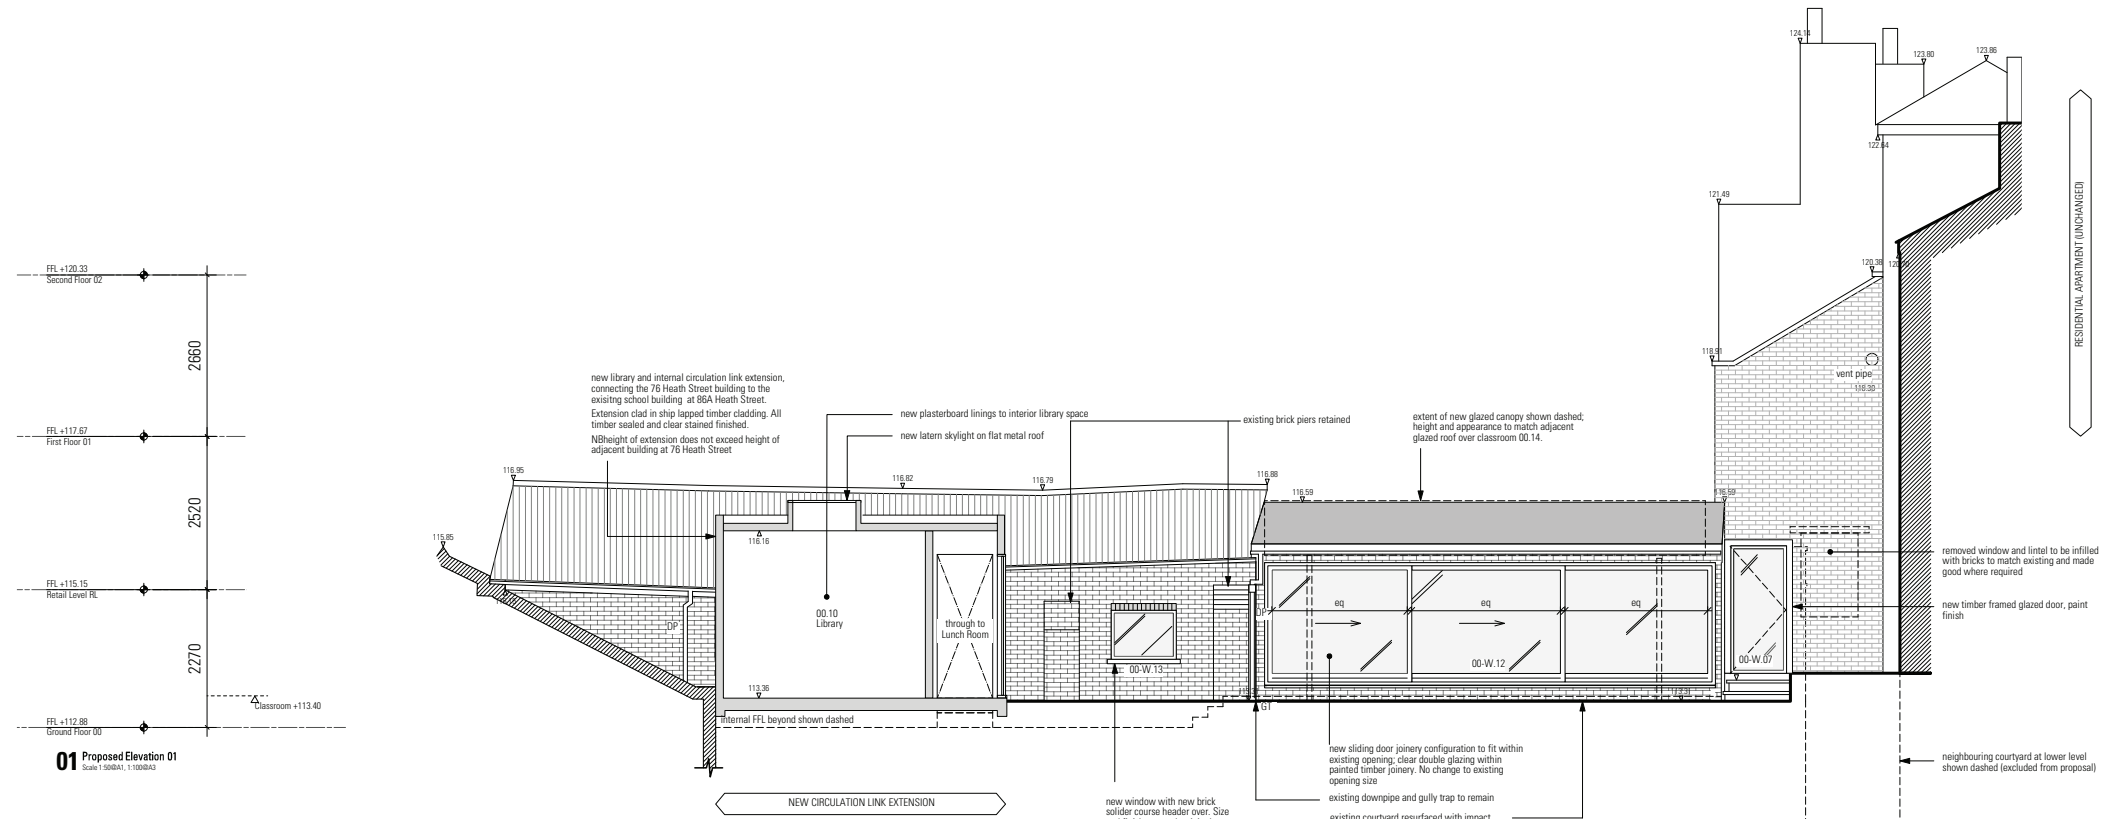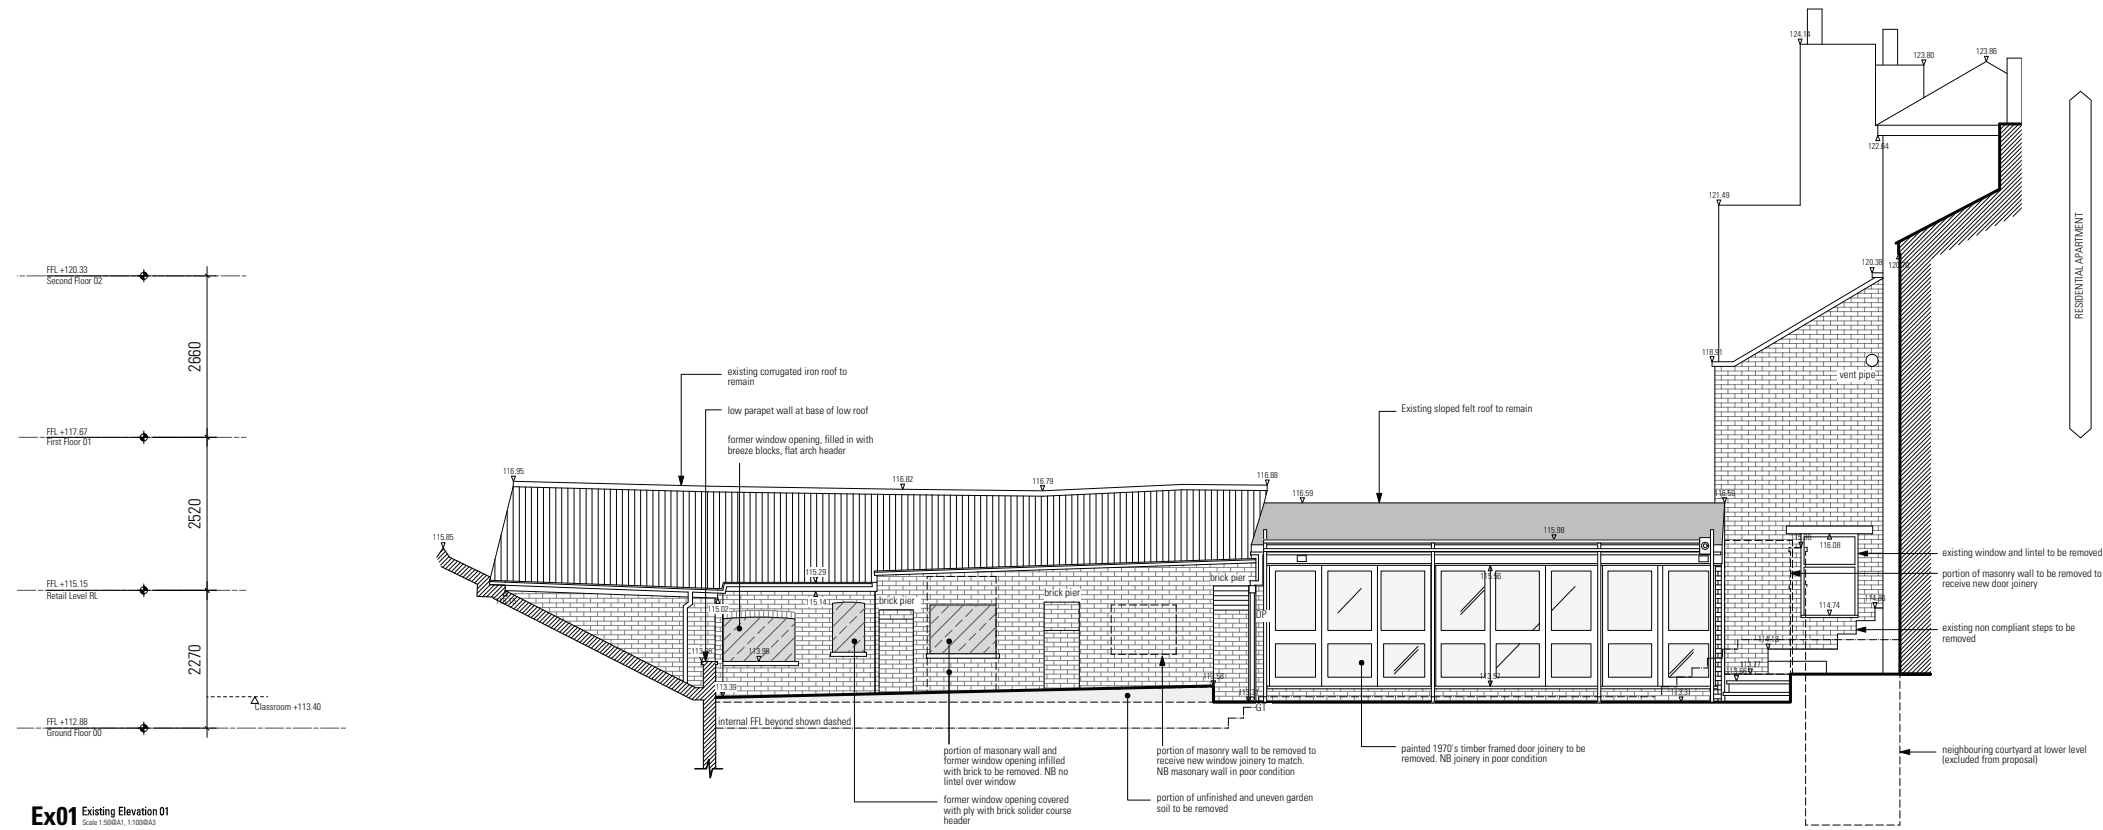

Existing and Proposed Elevation 02

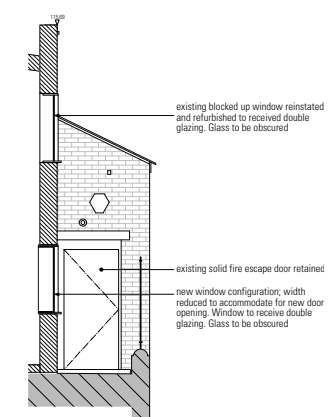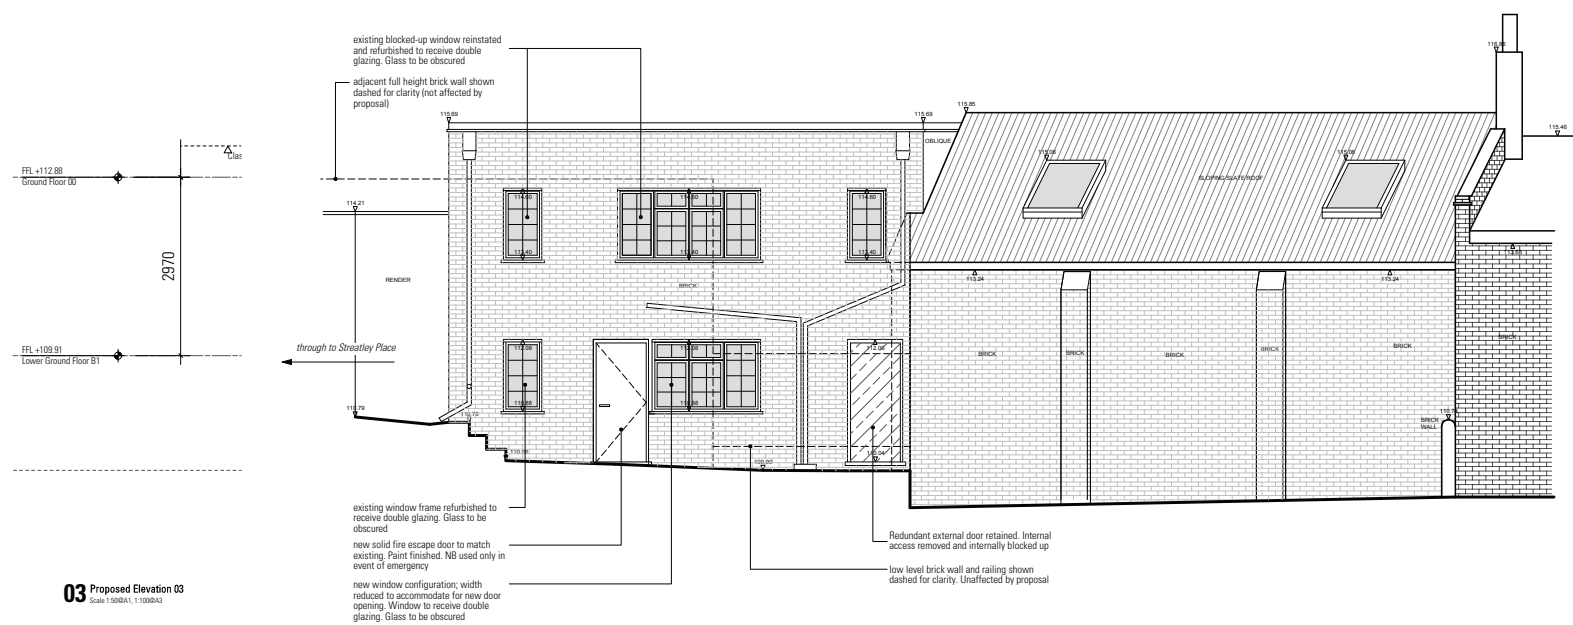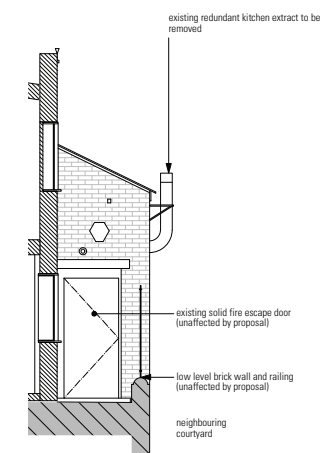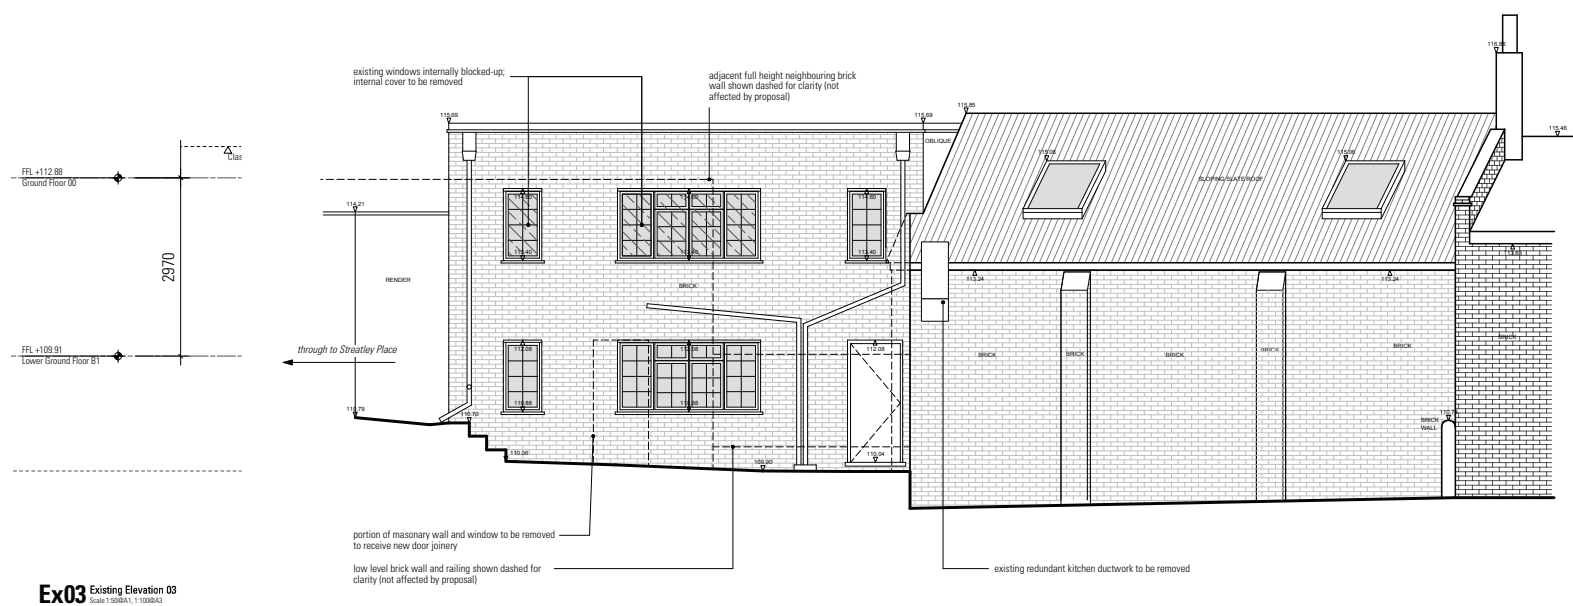

Existing and Proposed Elevation 03

Gate House
1 St John's Square
London EC1M 4DH

T +44 20 7490 7674
studio@harperdownie.com
www.harperdownie.com