


B1 Demolition Lower Ground Floor
Scale 1:50@A1, 1:100@A3

 


Revisions		
P1	15/8/14	Issued for Planning

Information contained within this drawing is the sole copyright of HDDA Ltd. and is not to be reproduced without express permission. No implied licence exists. This drawing not to be used for land transfer or valuation purposes. Do not scale from this drawing. All dimensions & levels are to be checked on site by the contractor. Issued for purposes indicated only. Drawing errors and omissions to be reported to the architect.

- Denotes extent of existing building fabric to remain.
- Denotes extent of existing building fabric to be demolished.
- Denotes extent of existing internal wall lining to be demolished.
- Denotes extent of existing floor structure/roofing material to be demolished.

Elements to be demolished in accordance with BS 6187:2000 Code of Practice for Demolition
All works to be planned and carried out in accordance with CDM regulations
Refer to structural engineers drawings and recommendations. All proposed structural works to be made good to match existing adjacent.

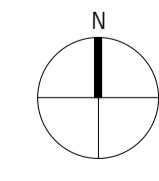

Client Heathside Preparatory School		
Project 76 Heath Street Addition NW3 1DN		
Drawing Title Demolition Works Lower Ground Floor Plan		
Status Planning	Drawn JM	Checked AJ
Scale 1:50 @ A1	Date Jun 2014	
Drwg. No. & Revision 682_DEGAB1_P1		

HARPER DOWNIE CREATIVE ARCHITECTURE		Gate House 1 St John's Square London EC1M 4DH
T +44 20 7490 7674 studio@harperdownie.com www.harperdownie.com		