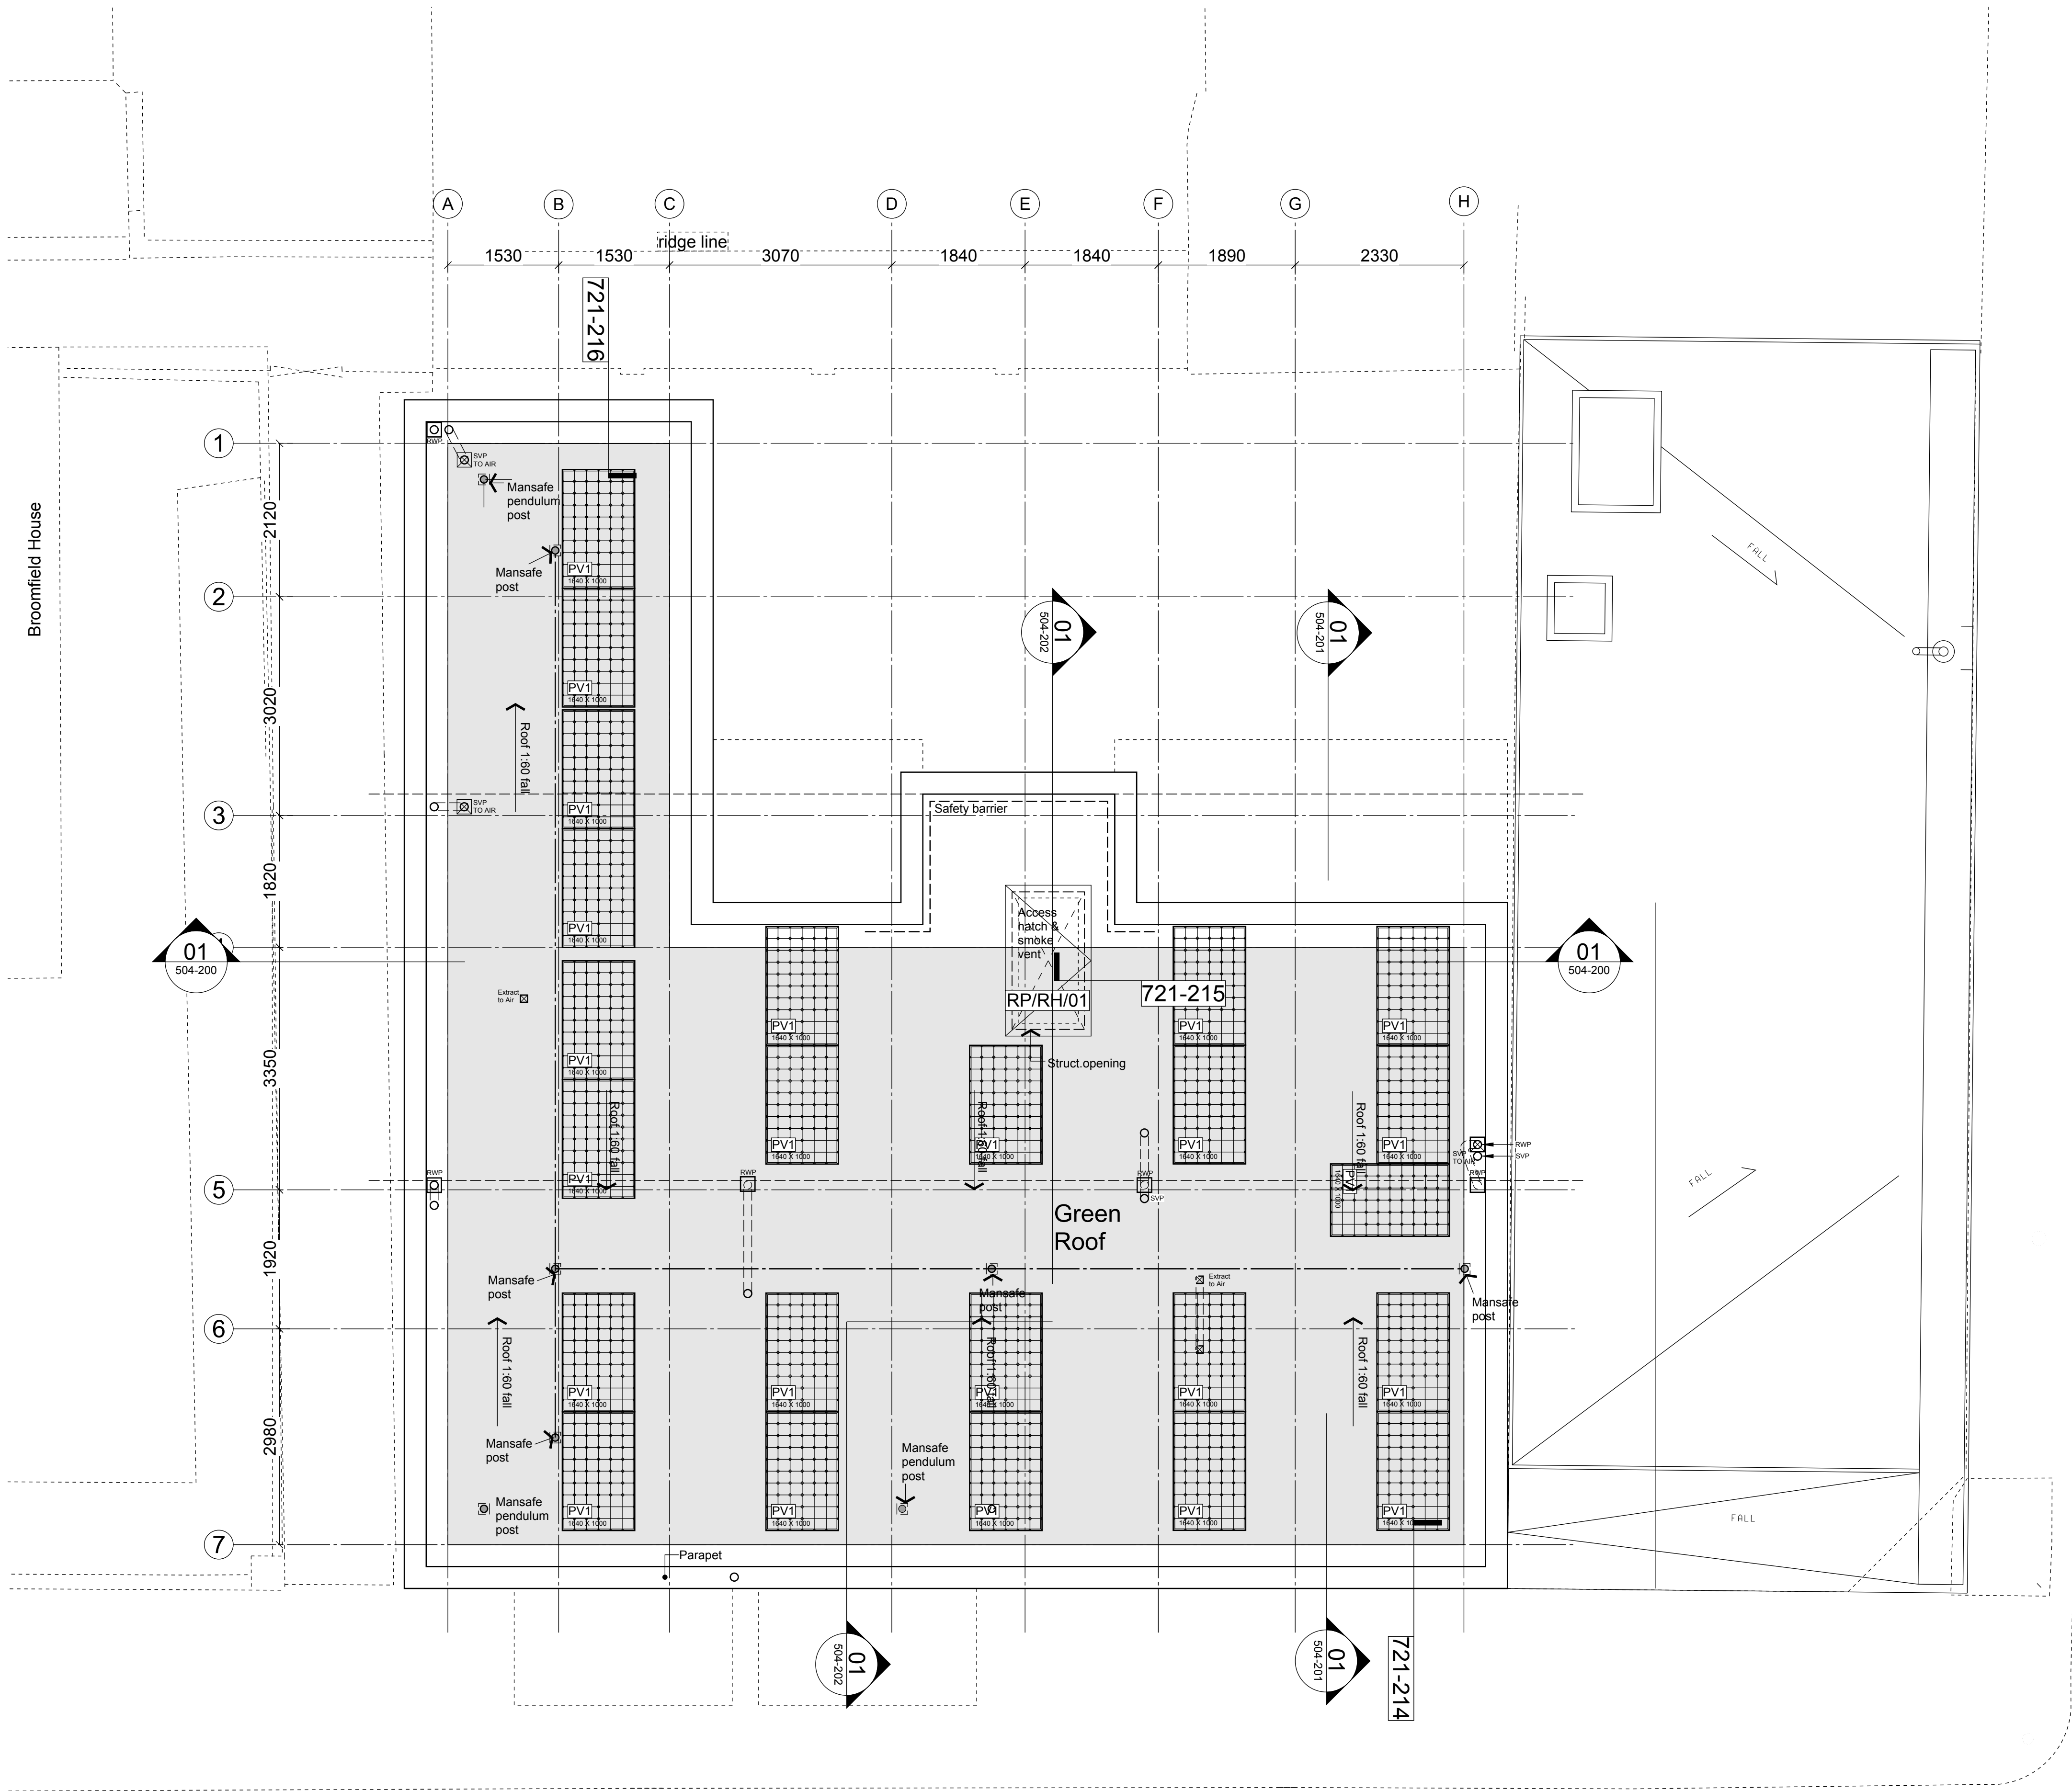


© Lees Munday Ltd

Figured dimensions only are to be taken from this drawing. All dimensions are to be checked on site before any work is put in hand.

10	PV panel spacing and layout altered, green roof extended	GR	29Oct14	DL
09	PV panel added	GR	27Oct14	DL
08	PV panels altered to suit spacing requirements	GR	27Oct14	DL
07	Clouded drainage altered	GR	14Oct14	DL
06	Labels updated	GR	09Oct14	DL
05	Companion / ladder stairs added and hatch revised / shown.	YM	09Sep14	DL
04	Mansafe revised, rooflights reduced, access hatch revised, safety barrier and green roof noted.	YM	03Sep14	DL
03	Stairs revised. Internal doors revised.	CB	28Aug14	DL
02	Front wall and windows revised.	YM-CB	26Aug14	DL
01	General update. Preliminary issue to SE.	AC/YM	13Aug14	DL
00	Issued to drainage consultant	AC	09Jul14	DL
Mark	Revision	Drawn	Date	Checked

lees munday • architects

Netley House
Shere Road
Gomshall
Guildford
Surrey GU5 9QA
01483 331945 / 07795 158754 / 07946 203056
mail@leesmunday.com

Client's name

Optic Realm

Job title

Ferdinand Street

Drawing title

GA Plan Level 04
Roof Plan

Scale

1 : 50 @ A1, 1 : 100 @ A3

metres 0 5

Drawn	Checked	Date
YM	DL	13May14

Job No	Drawing No	Rev
13-011	502-104	10

Status

PRELIMINARY