



APPROVED SITE PLAN

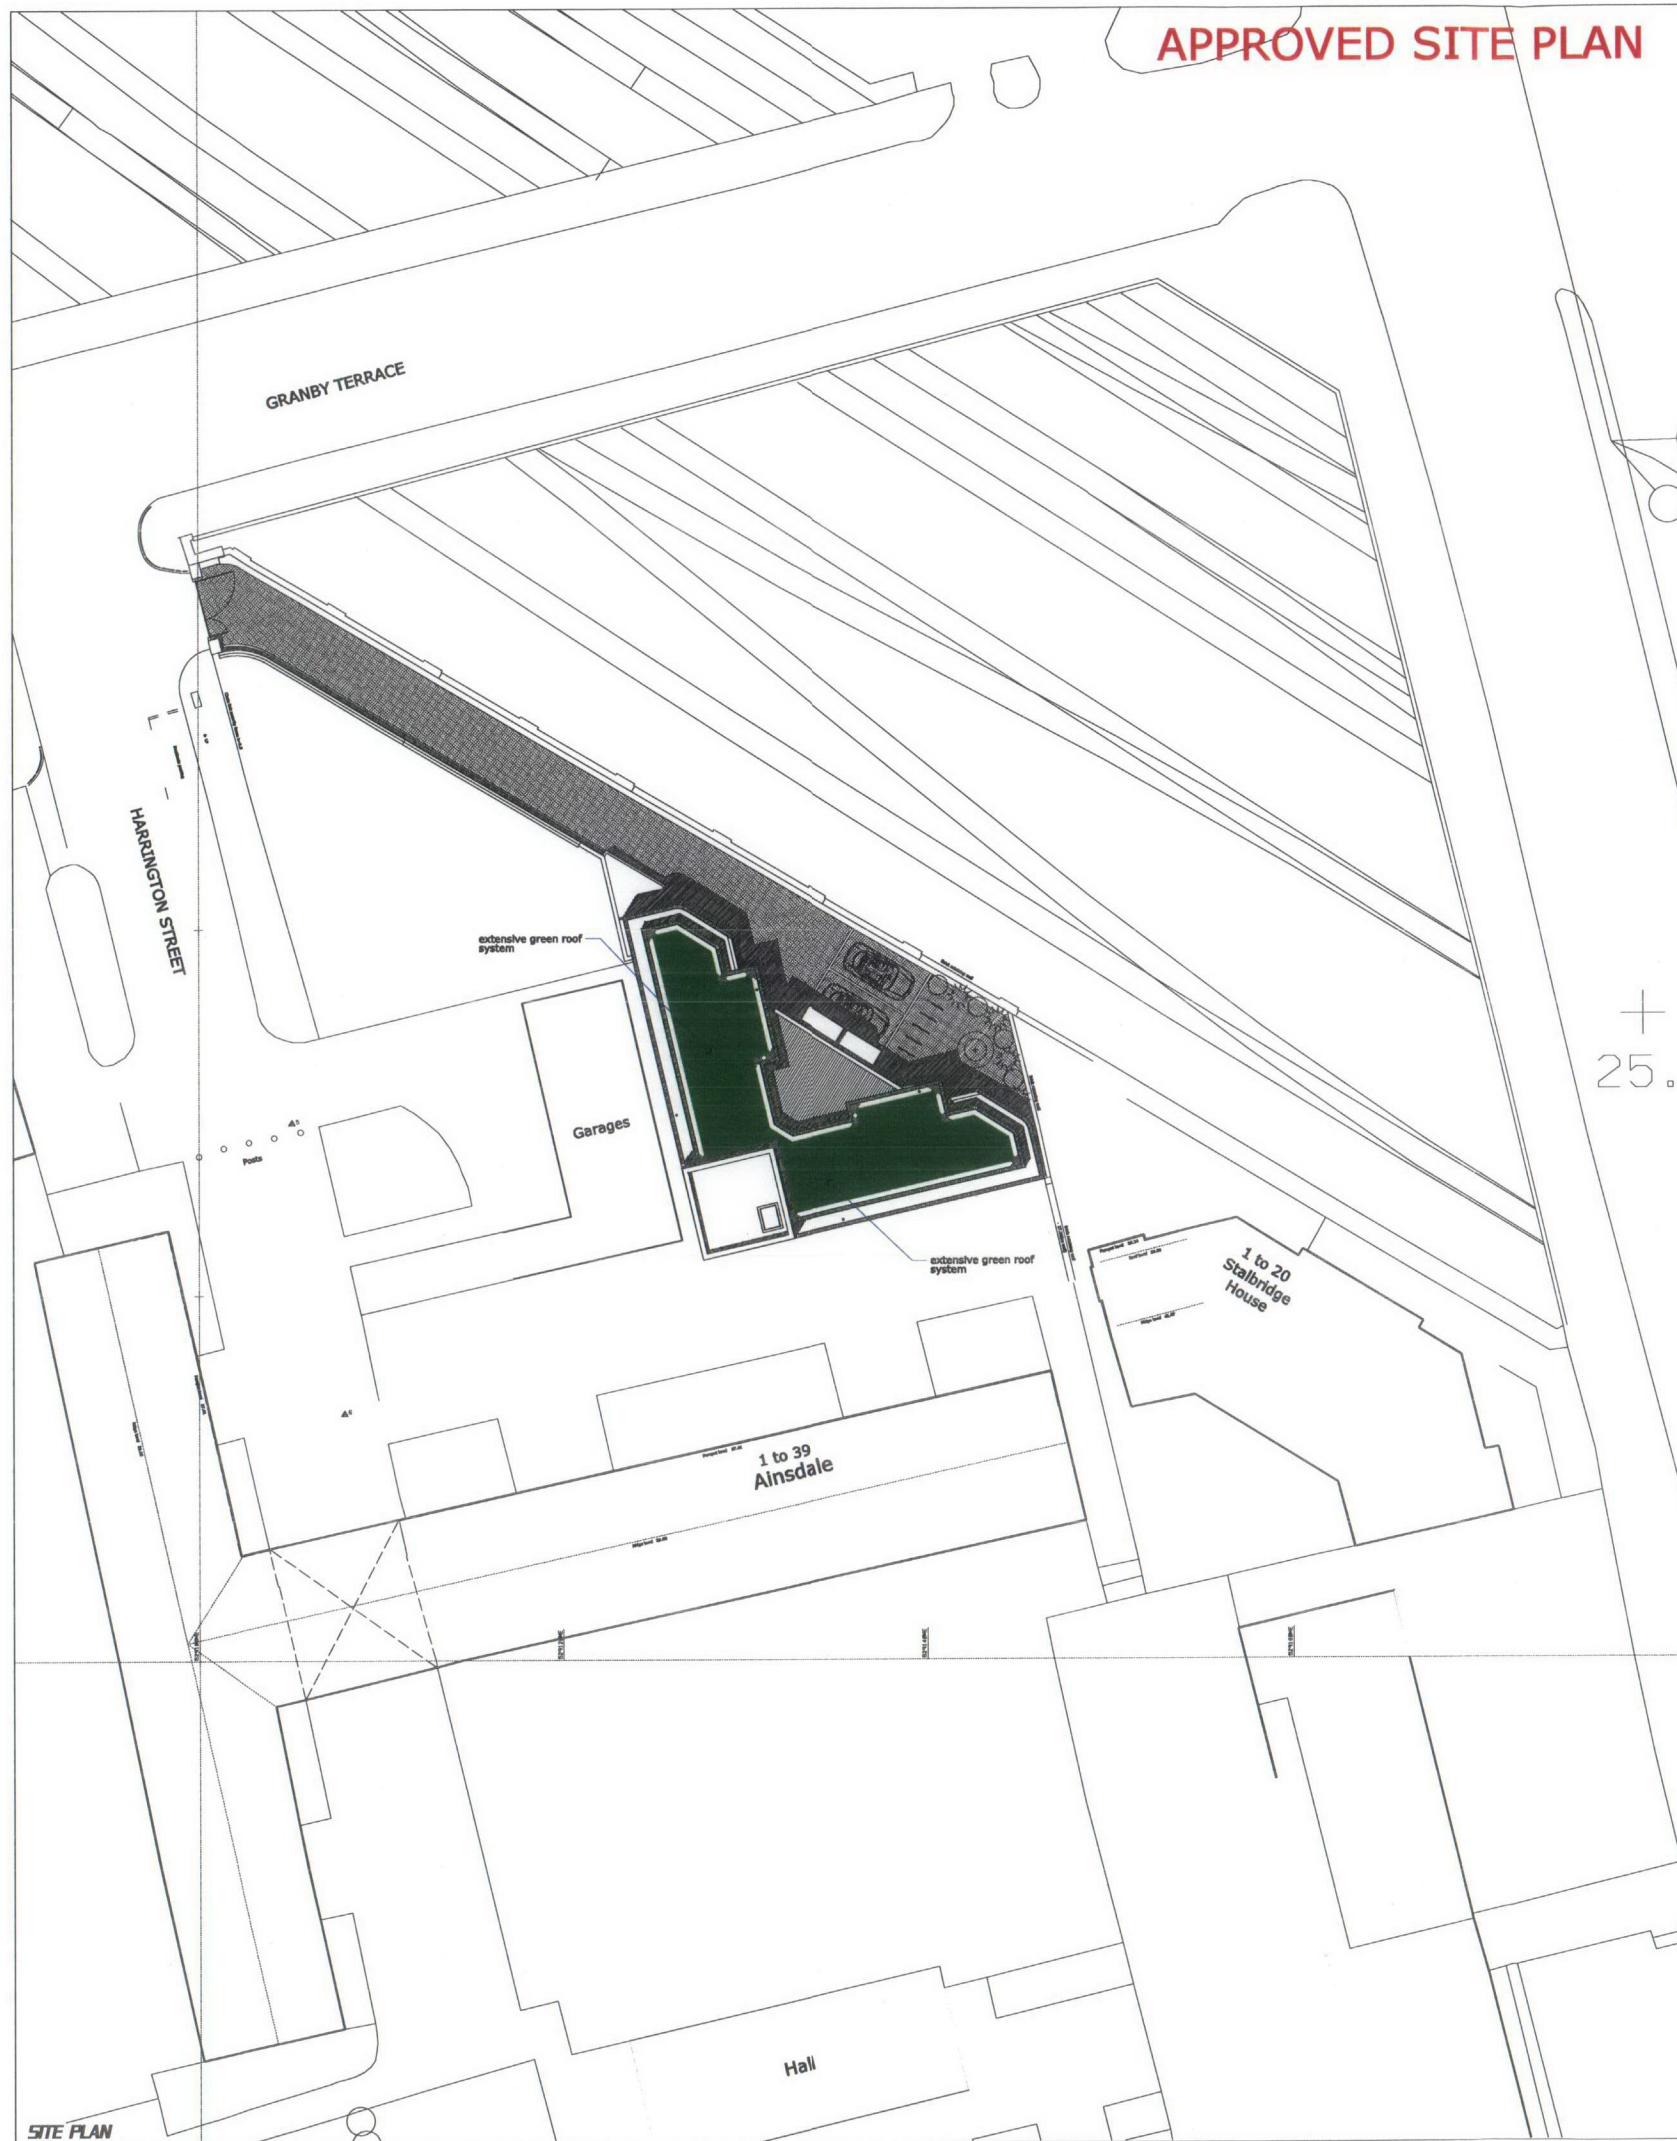

SITE PLAN

APPROVED SITE PLAN

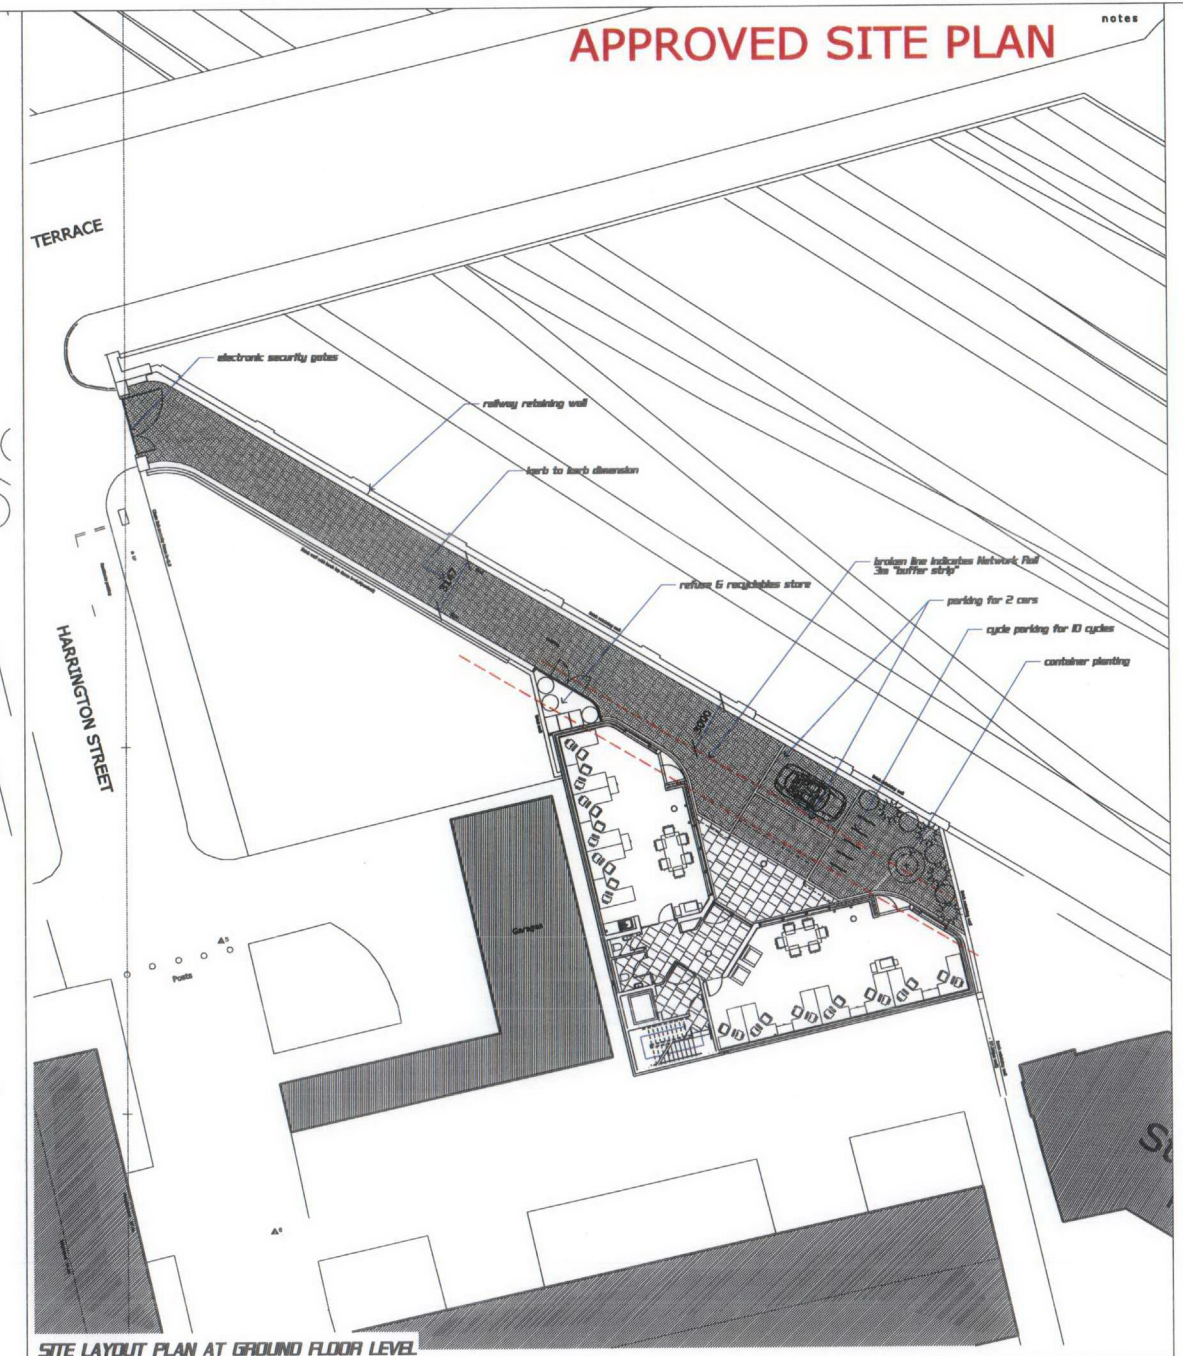

SITE LAYOUT PLAN AT GROUND FLOOR LEVEL



RECEIVED
30 OCT 2008

rev.	date
<p>chartered architects</p> <p>JCNM LIMITED 12 Great Castle Street London W1W 8LR T 020 7580 1884 F 020 7837 3328 E info@jcnm.co.uk W www.jcnm.co.uk</p>	
<p>client</p> <p>DG Property Consultants</p>	
dwg no.	J06 / 28 / P-101
scale	1:200 @ A1 1:400 @ A3
date	Jan 107
dwg title	APPROVED SITE (ROOF) PLAN & APPROVED SITE LAYOUT PLAN
project	Proposed Mixed-Use Development at Granby House Granby Terrace London NW1
status	PLANNING DRAWING

© JCNM architects