


<b>SIGN RISK</b>	ALL MEASUREMENTS ARE IN MILLIMETRES UNLESS OTHERWISE STATED.
<b>STANDARD</b>	DIMENSIONAL TOLERANCES UNLESS OTHERWISE STATED: ±1mm
<b>HIGH</b>	OTHERWISE STATED: ±1mm

<b>DRAWN BY</b> <i>D.Hines</i>	<b>DATE</b> <b>2.09.2014</b>
<b>CHECKED BY</b>	<b>DATE</b>

<b>WORKS ORDER NO.</b> 9075	<b>CUSTOMER:</b> <i>Doddle</i>
<b>DESCRIPTION:</b> <i>Planning Doc</i>	<b>SITE:</b> <i>Chancery Lane</i>


<b>DRG. No.</b> <b>A2/206383</b>	<b>SIGNED</b>	<b>DATE</b>
<b>REV</b>	<b>DESCRIPTION</b>	<b>DATE</b>
1	AMENDED ELEVATIONS POST SURVEY	DH 12/09
2	AMENDED FOR MANUFACTURE	DH 17/09
3	REVISED FOR PLANNING APP	DH 04/11

1 FRONT ELEVATION PROPOSED

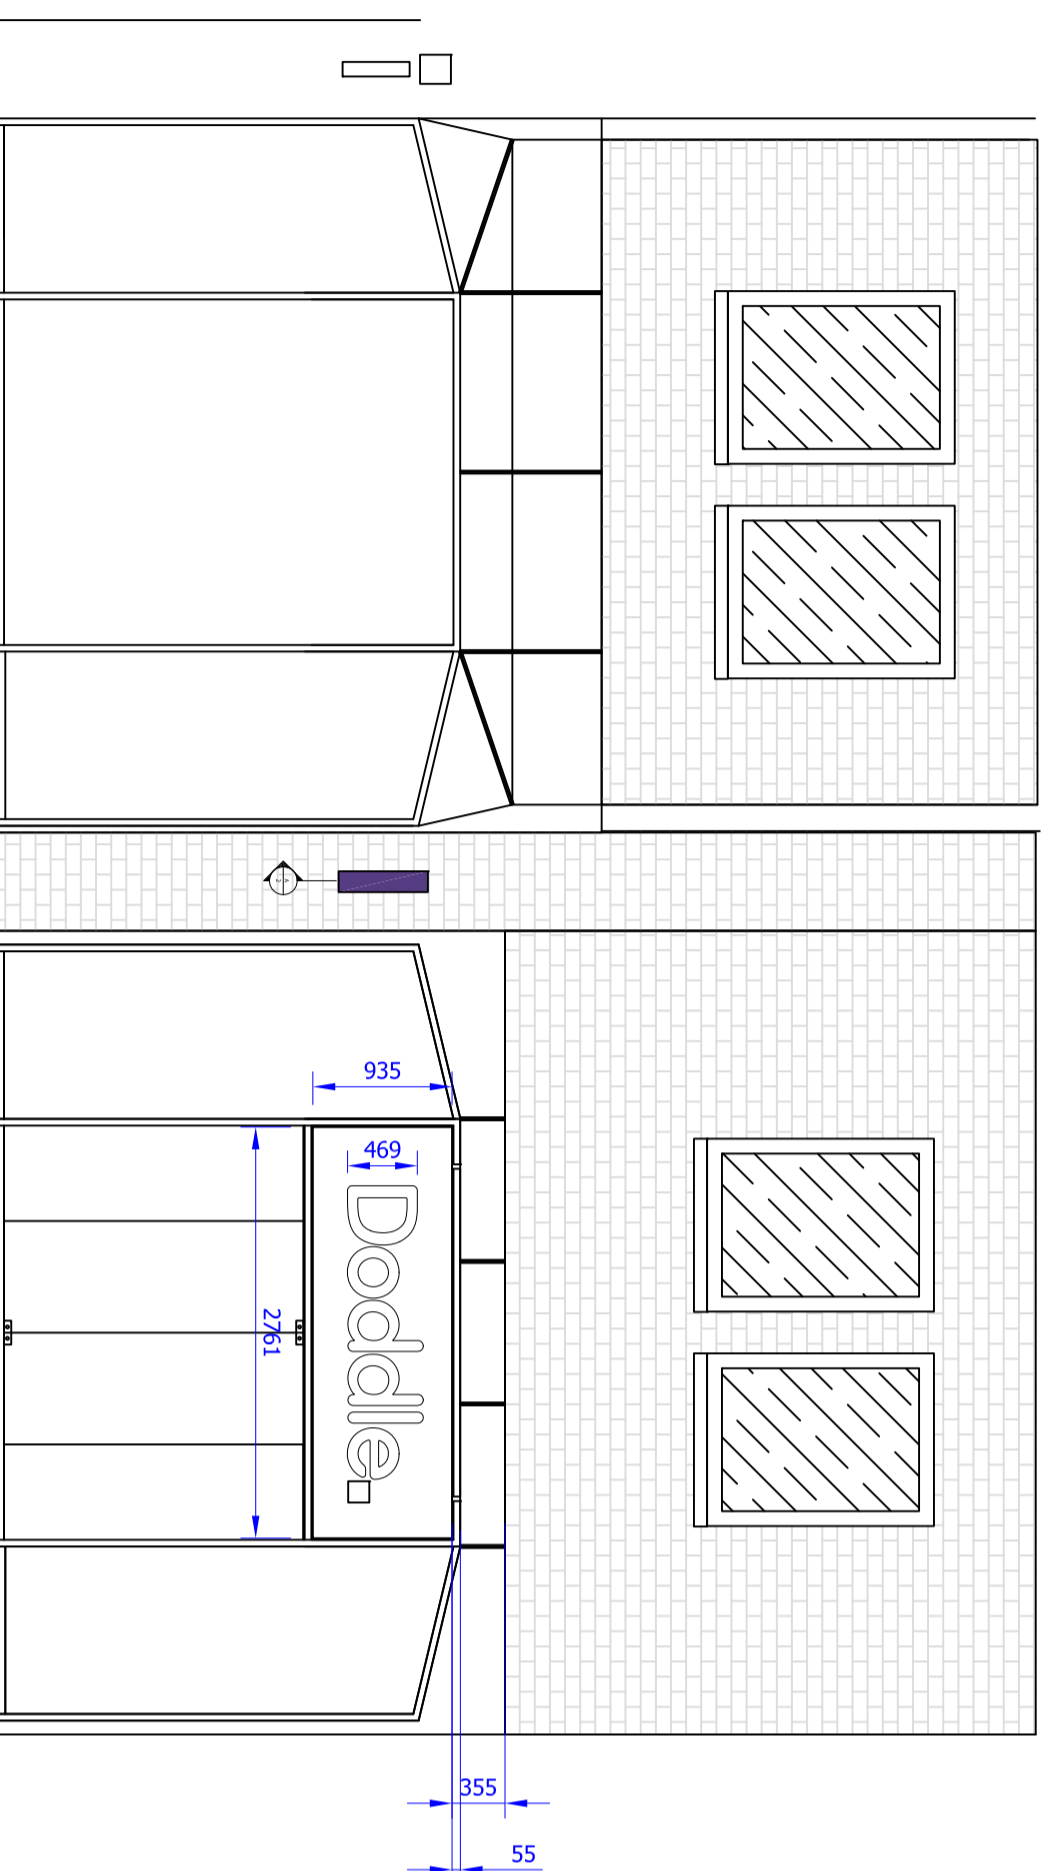

ELEVATION 1:50 @ A2

1 SECTION A-1 THROUGH FASCIA SIGN

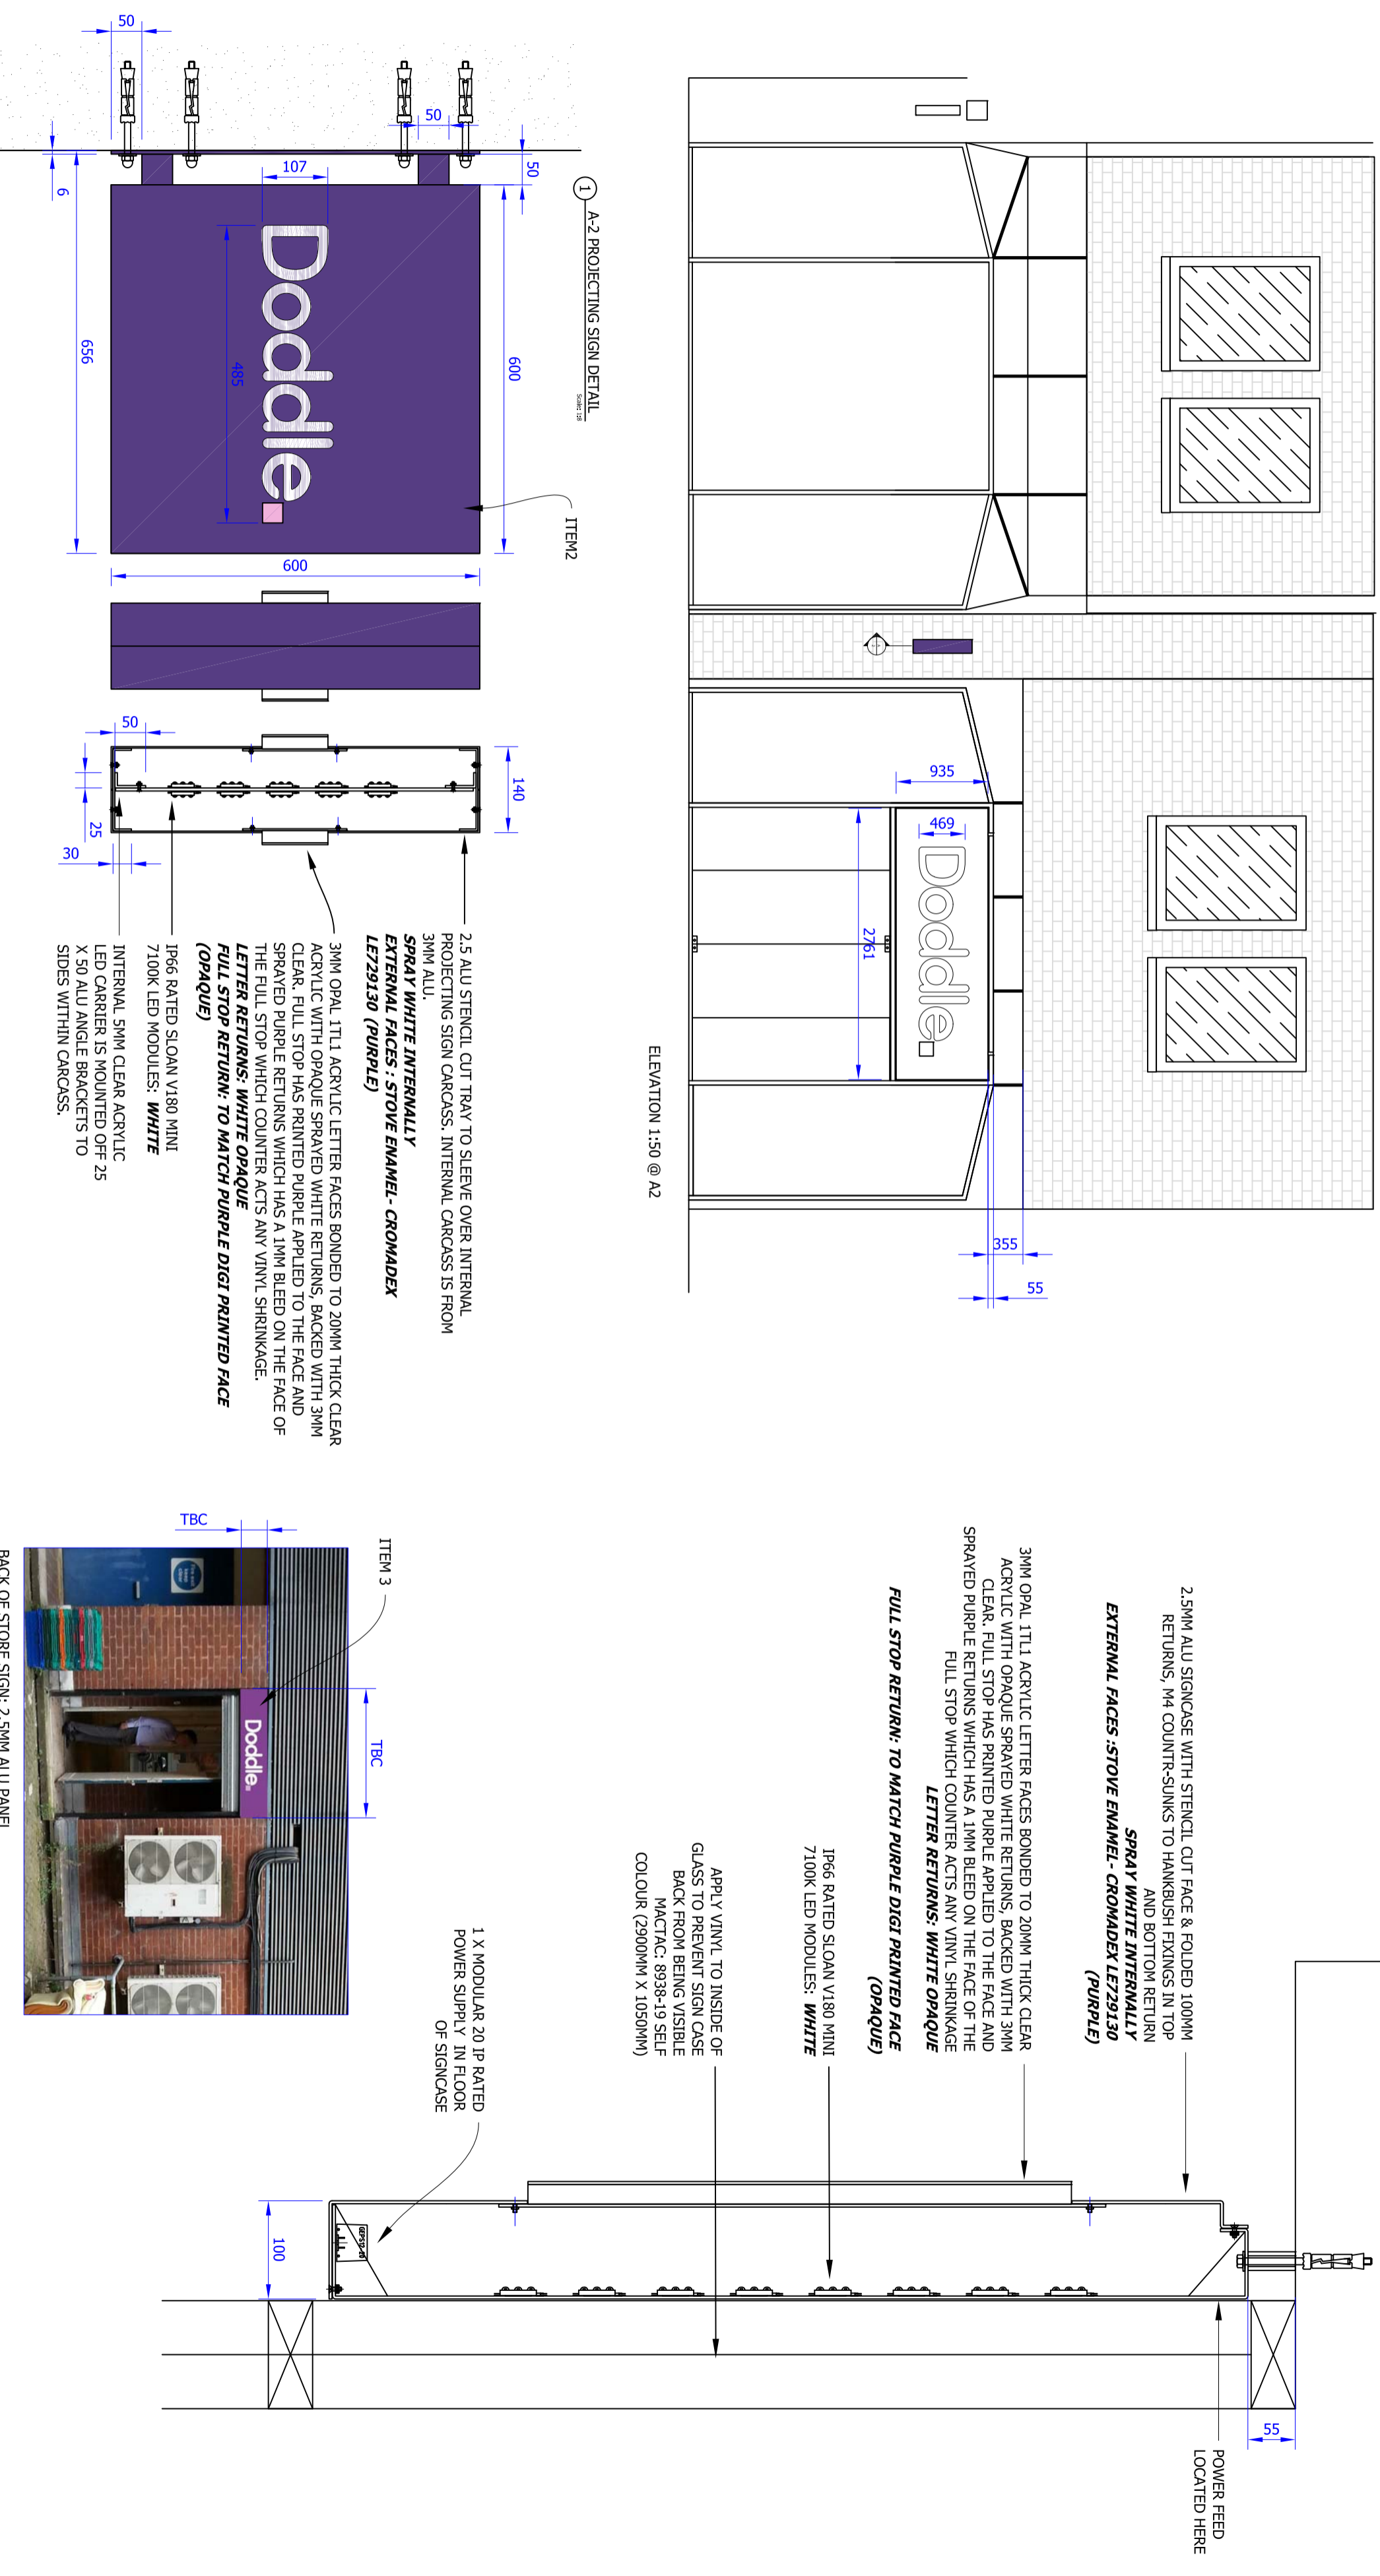

1 A-2 PROJECTING SIGN DETAIL