

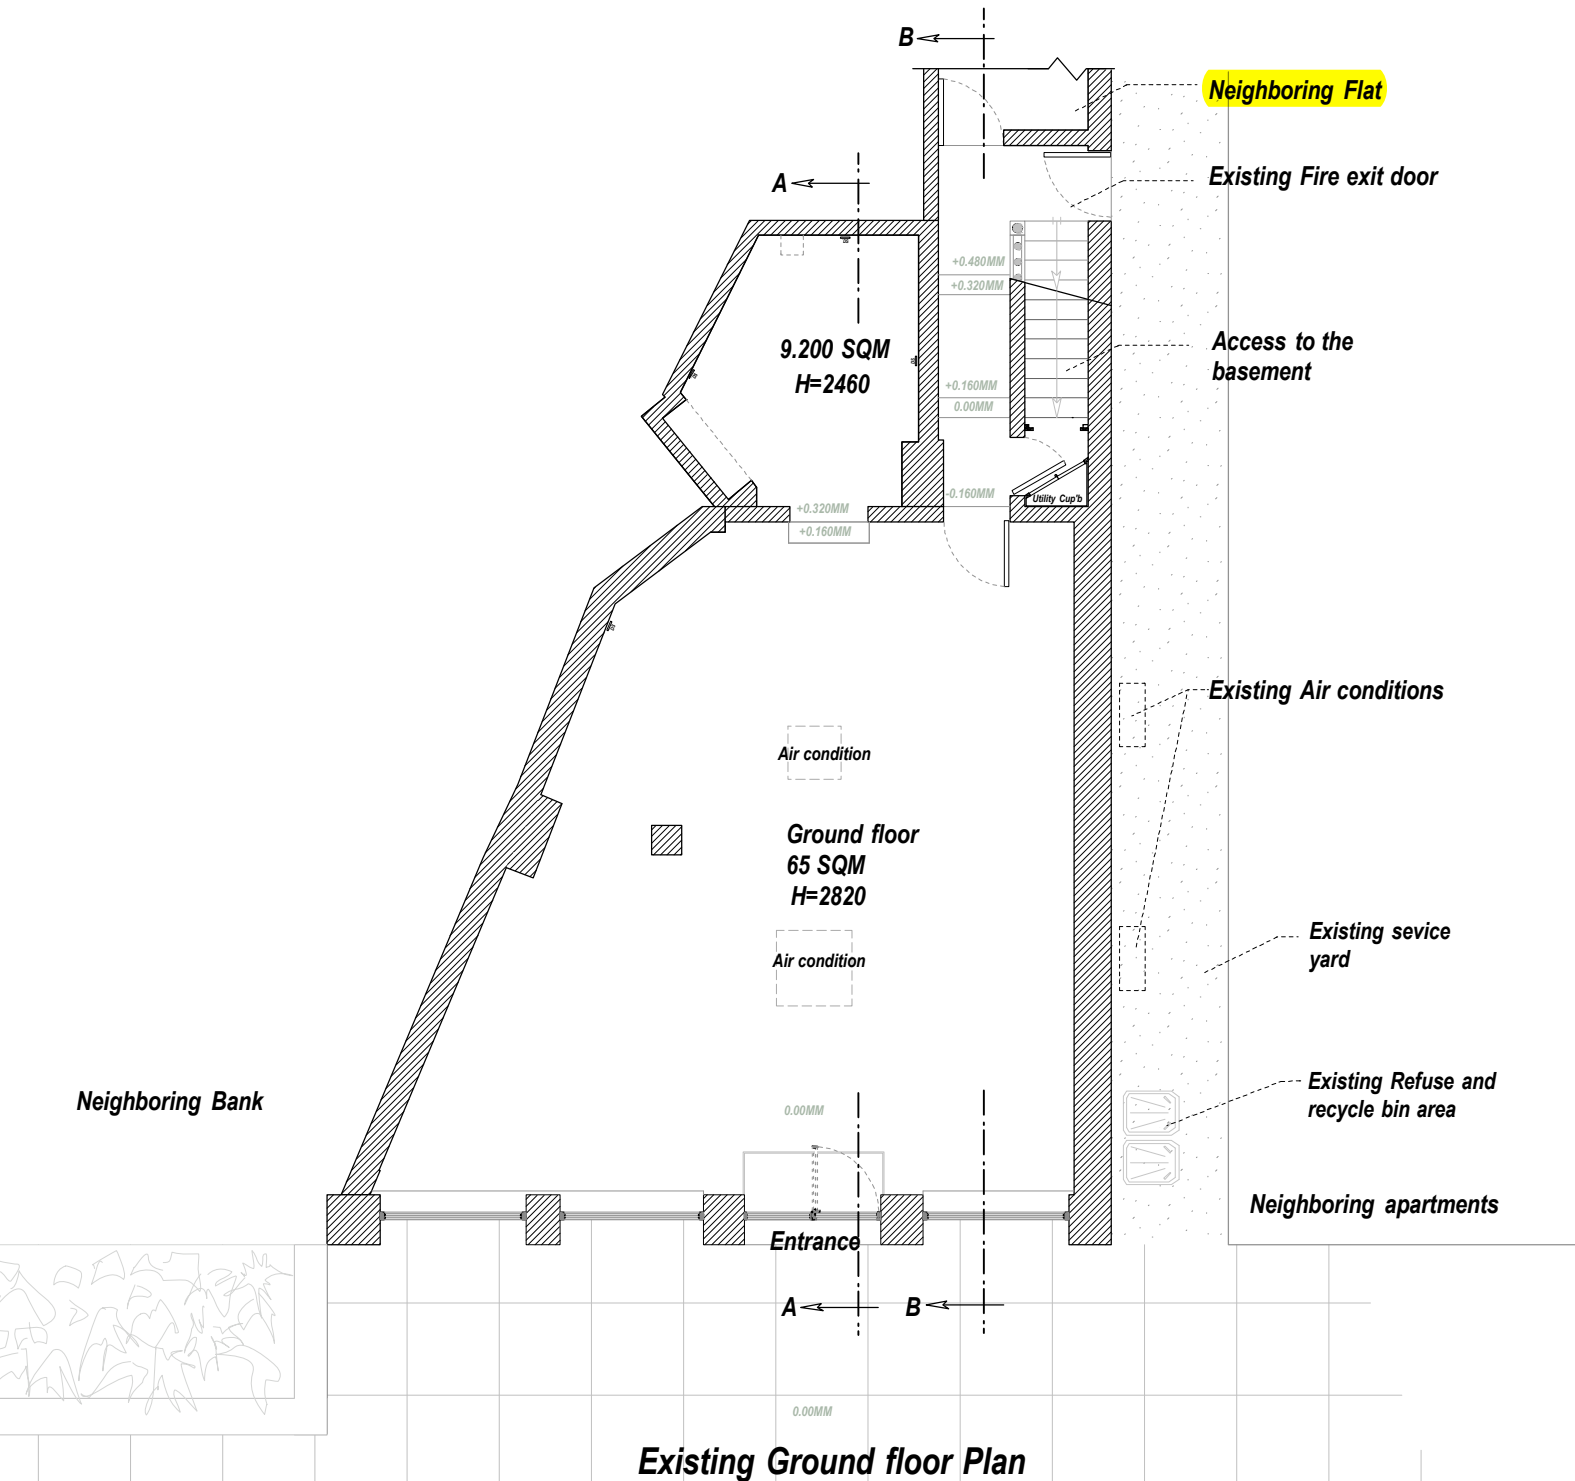
 



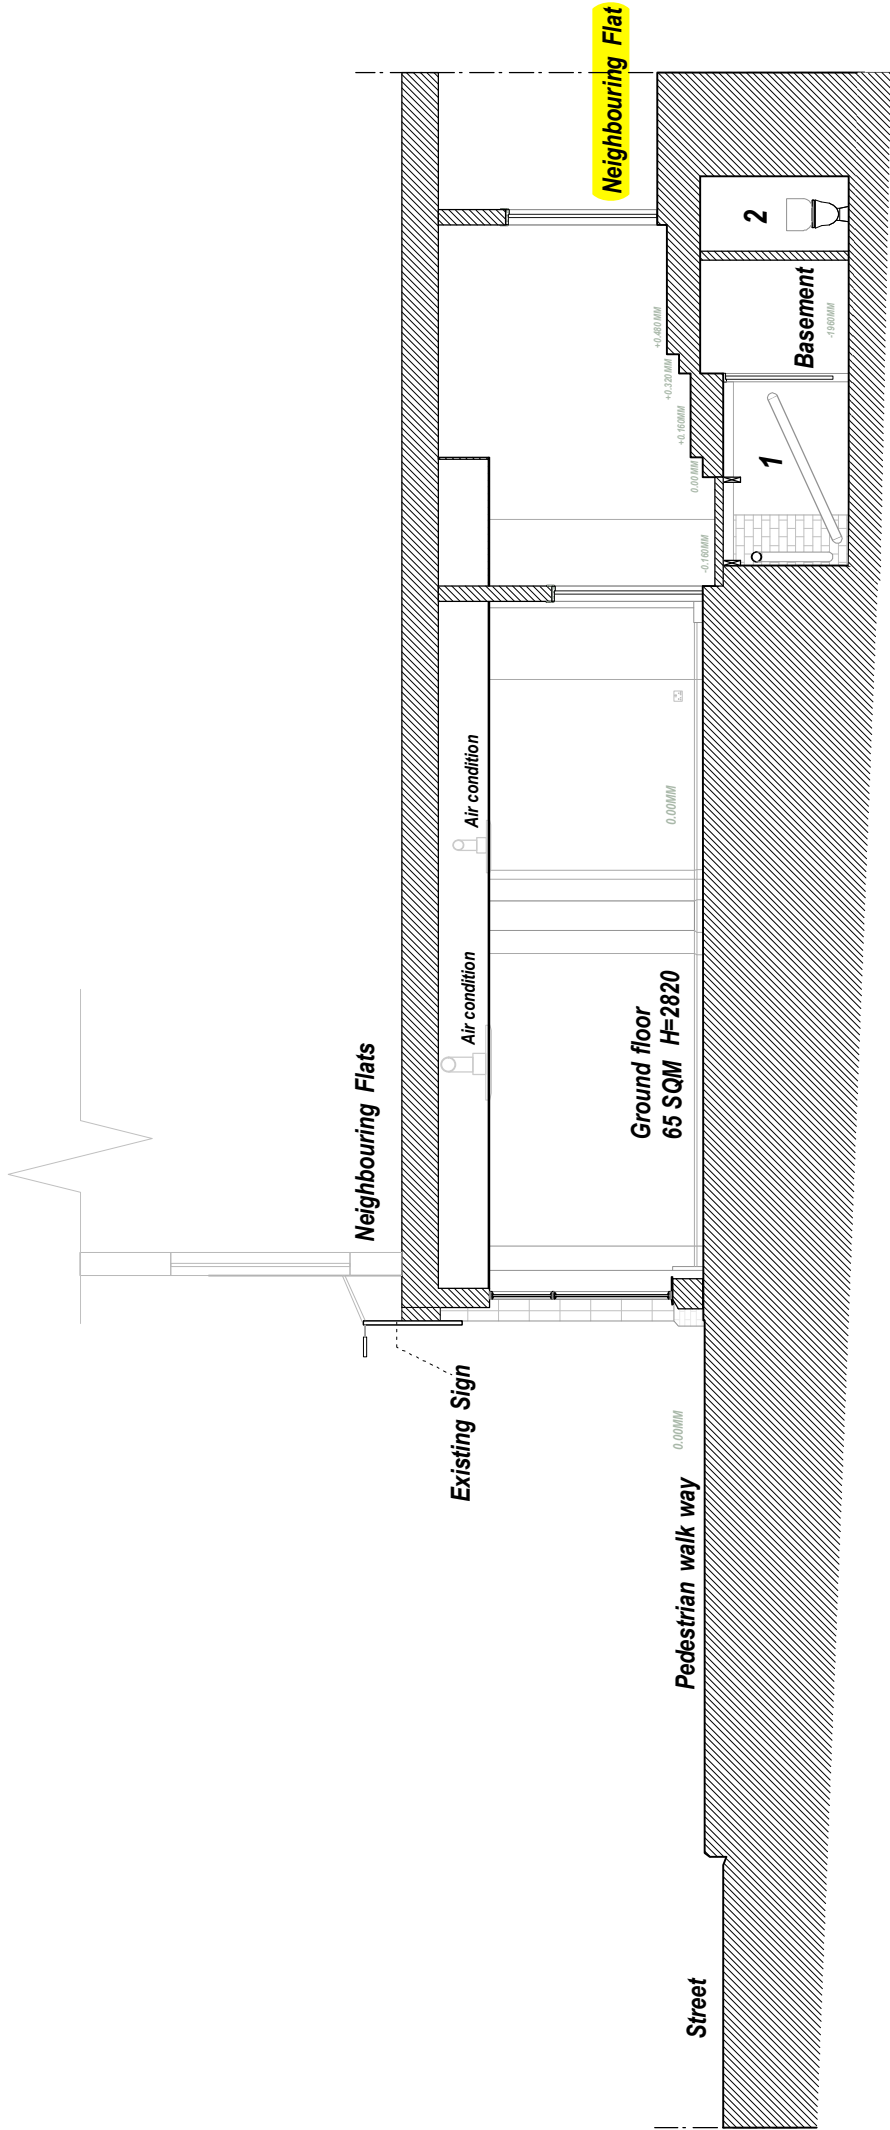


NG ARCHITECTS 62 Park House 314-322 Seven Sisters Road Tel: 02088008237 Fax: 02088008237 Email: Info@NGArchitects.co.uk	Project No NGA1001	Drawing No	Revision	Date	Notes Print on A4 Paper
	Project 200 A Finchley Rd NW3 6BX	01	A	22/01/10	
	Drawing Title Existing Ground Plan	Scale	Drawn		
		1: 100	Hamidreza		

 

Existing Section BB

NG ARCHITECTS 62 Park House 314-322 Seven Sisters Road Tel: 02088008237 Fax: 02088006237 Email: Info@NG Architects.co.uk	Project No	NGA1001		Drawing No	04		Revision	A		Date	23/01/10		Notes
	Project	200 A Finchley Rd NW3 6BX		Scale	Drawn								Print on A4 Paper
	Drawing Title	ExistingSection BB		1: 100	Hamidreza								

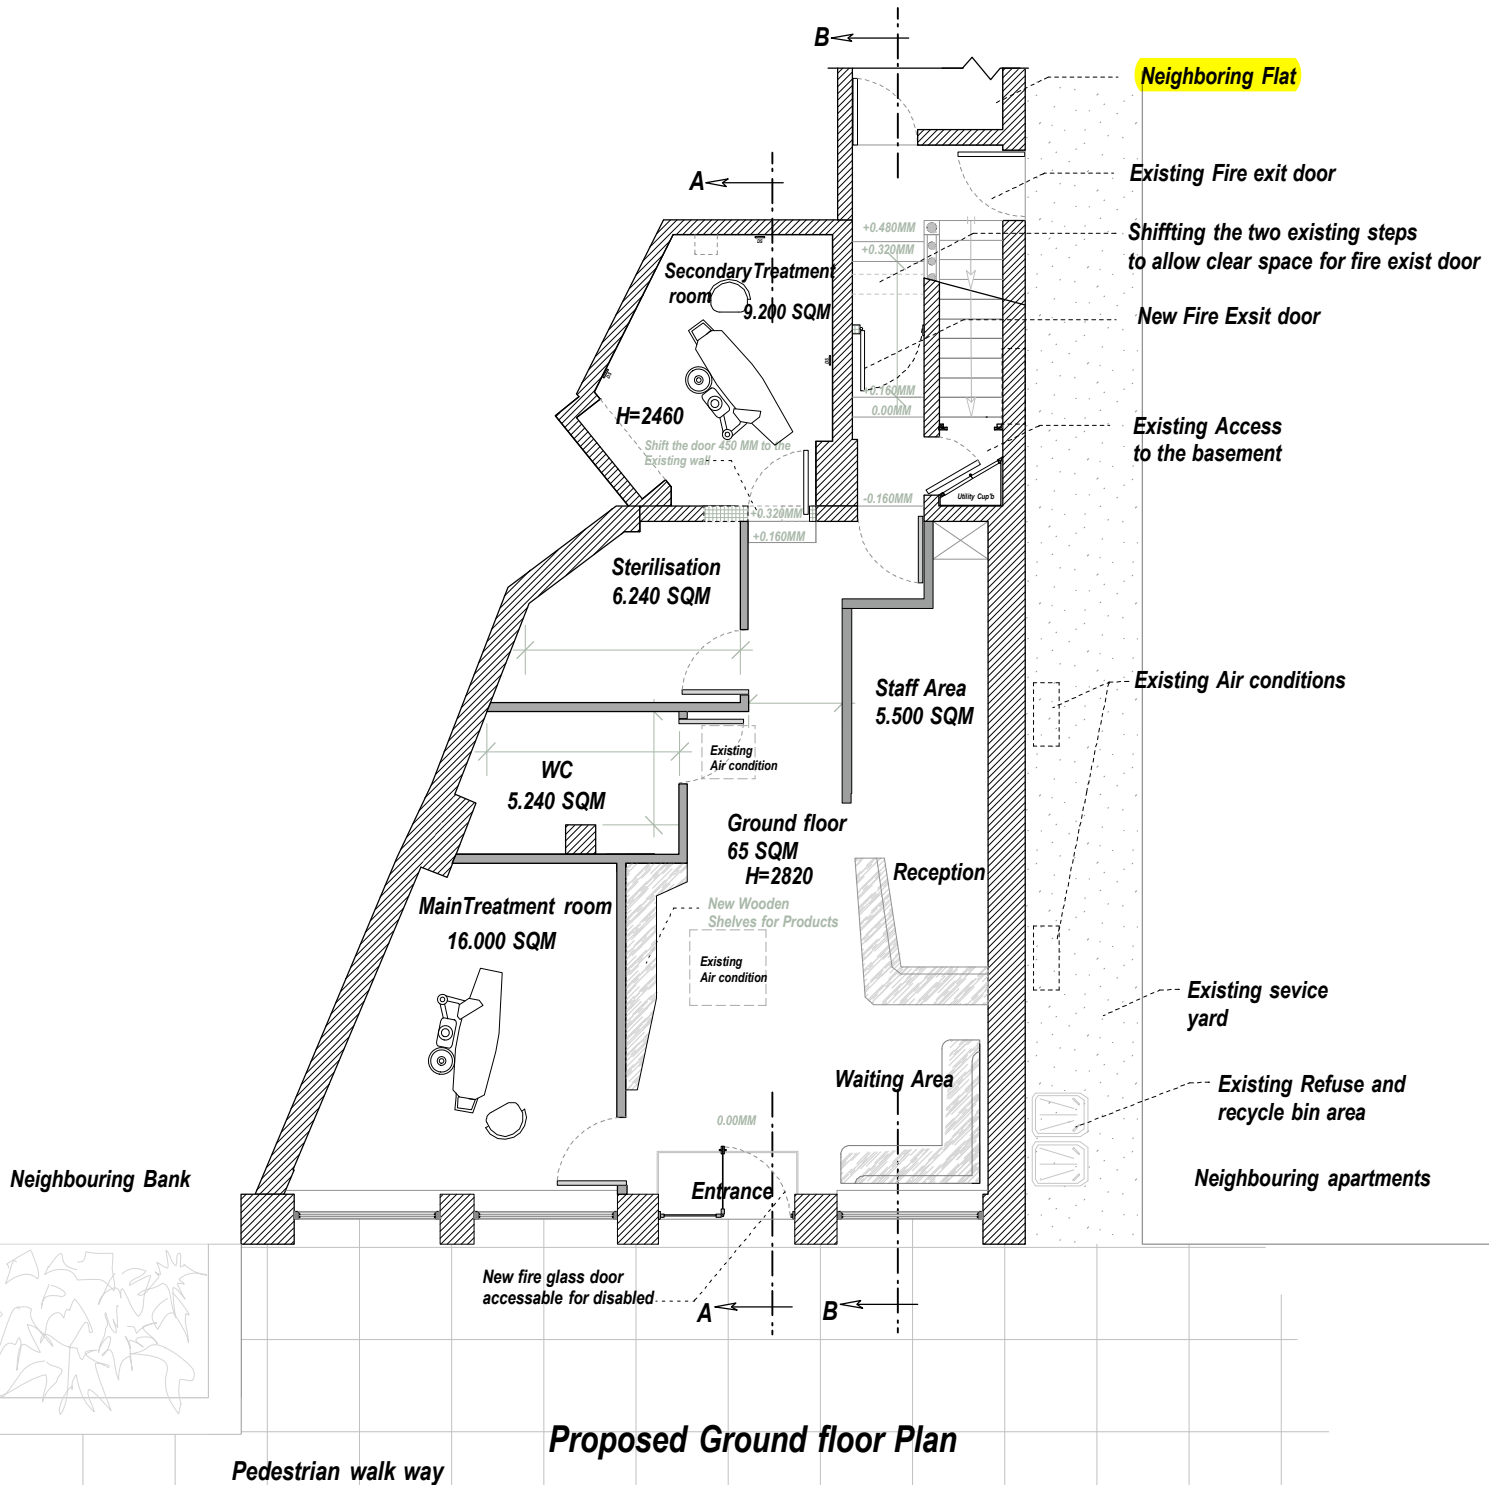 

NG ARCHITECTS 62 Park House 314-322 Seven Sisters Road Tel: 02088008237 Fax: 02088008237 Email: Info@NGArchitects.co.uk	Project No NGA1001		Drawing No	Revision	Date	Notes Print on A4 Paper
	Project		06		A	
	200 A Finchley Rd NW3 6BX		Scale	Drawn		
	Drawing Title		1: 100	Hamidreza		
	Proposed Ground Floor Plan					



NG ARCHITECTS 62 Park House 314-322 Seven Sisters Road Tel: 02080080237 Fax: 02080080237 Email: Info@NGArchitects.co.uk	Project No NGA1001	Drawing No	Revisor	Date	Notes
	Project 200 A Finchley Rd NW3 6BX	09	A	22/01/10	
		Scale	Drawn		
	Drawing Title Proposed Section BB	1: 100	Hamidreza		