


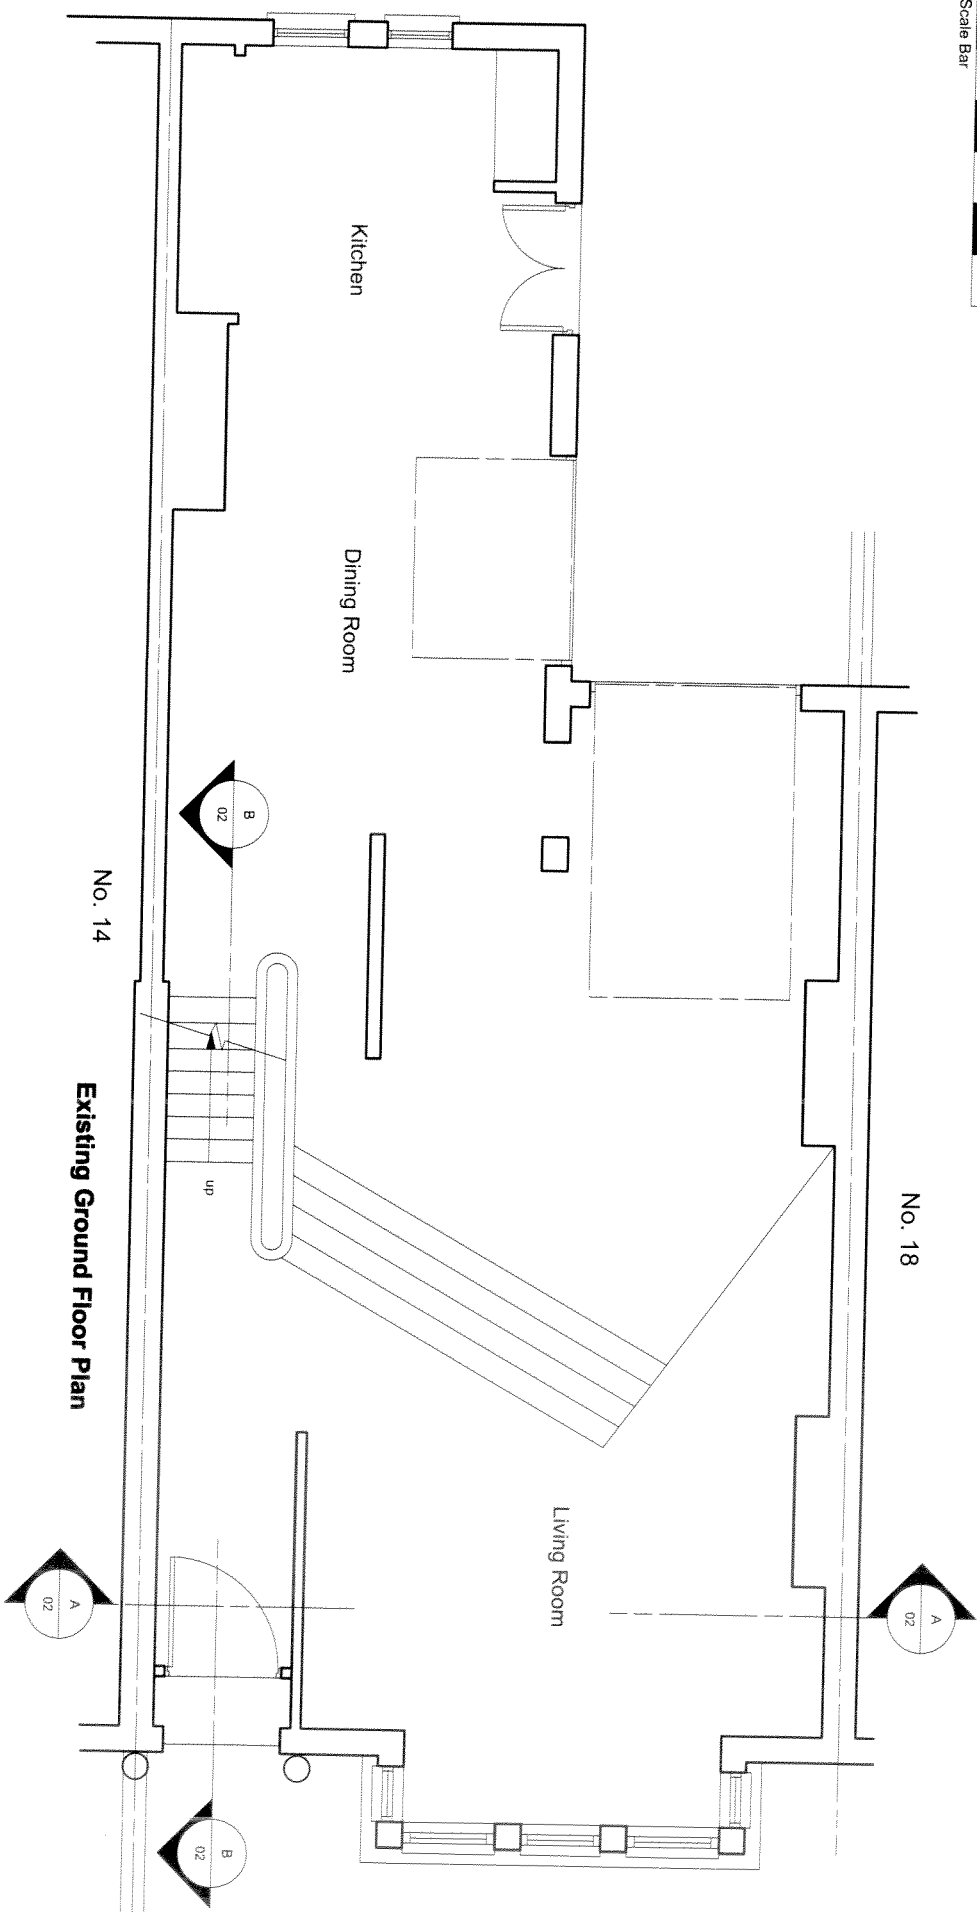

Existing Ground Floor Plan

PROPOSED BASEMENT EXCAVATION TO CREATE ADDITIONAL SPACE

Existing Basement Floor Plan

No. 14

Revisions

No dimensions are to be scaled from this drawing
No deviation may be made from the details shown on this drawing without prior permission of the architect
Any discrepancy found between this drawing and any other document should be referred immediately to the architect

Date May 2014

Scale 1:50


Project

16 Shertrif Road
West Hampstead,
London
NW6 2AU


Client Mr. Julian Roch

Drawing No. 854/01/01


Rev.

 

ARDA
Architecture Design · Project Management · Property Management
Mob: 07956 886 334 Fax: 07192 251 967
e-Mail: mail@arda.co.uk

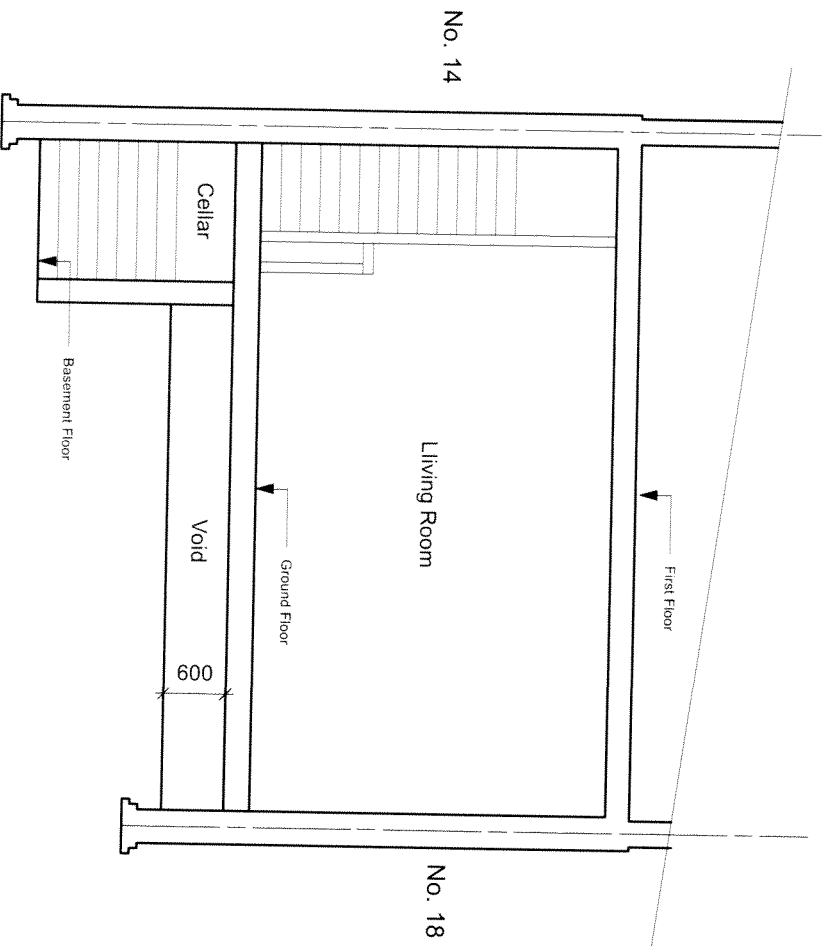

Existing Section A-A

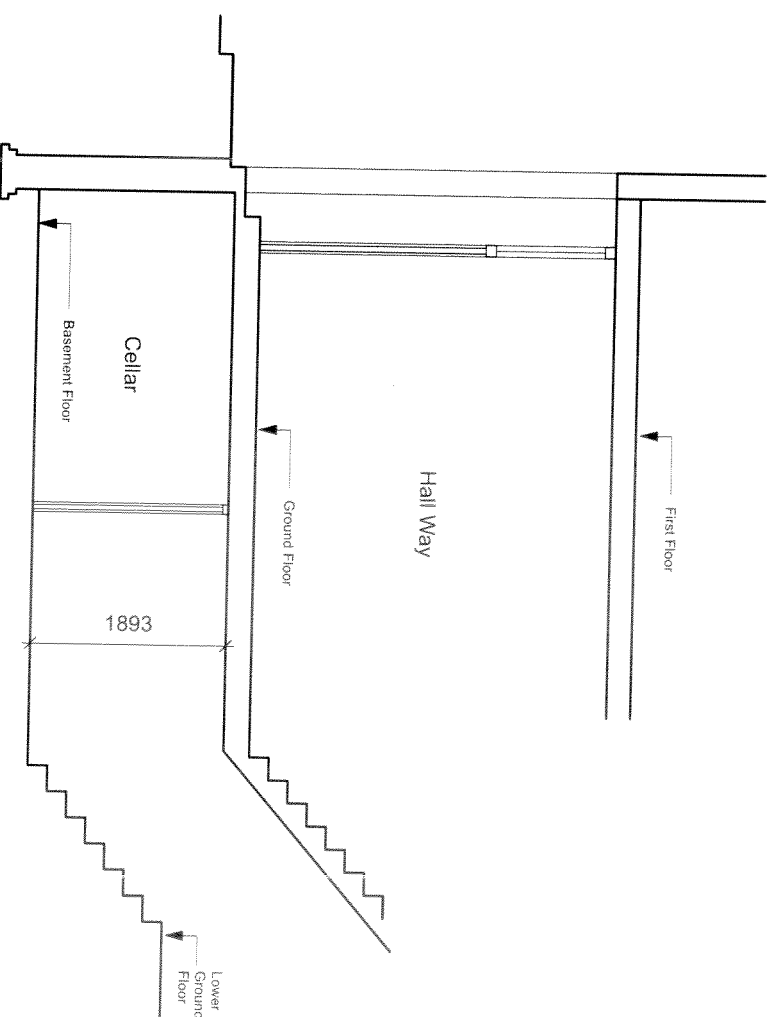

Existing Section B-B

Revisions

No dimensions are to be scaled from this drawing.
No deviation may be made from the details shown on this drawing without prior permission of the architect.
Any discrepancy found between this drawing and any other document should be referred immediately to the architect.

Date May 2014

Scale 1:50

Project

16 Sherriff Road
West Hampstead,
London
NW6 2AU


Client Mr. Julien Roch

Drawing No. 854/01/02

Rev.



ARD
Architecture Design - Project Management - Party Wall Matters
Mob.: 07956 886 334 Fax: 07792 251 967
e-Mail: mail@airsheddarda.com

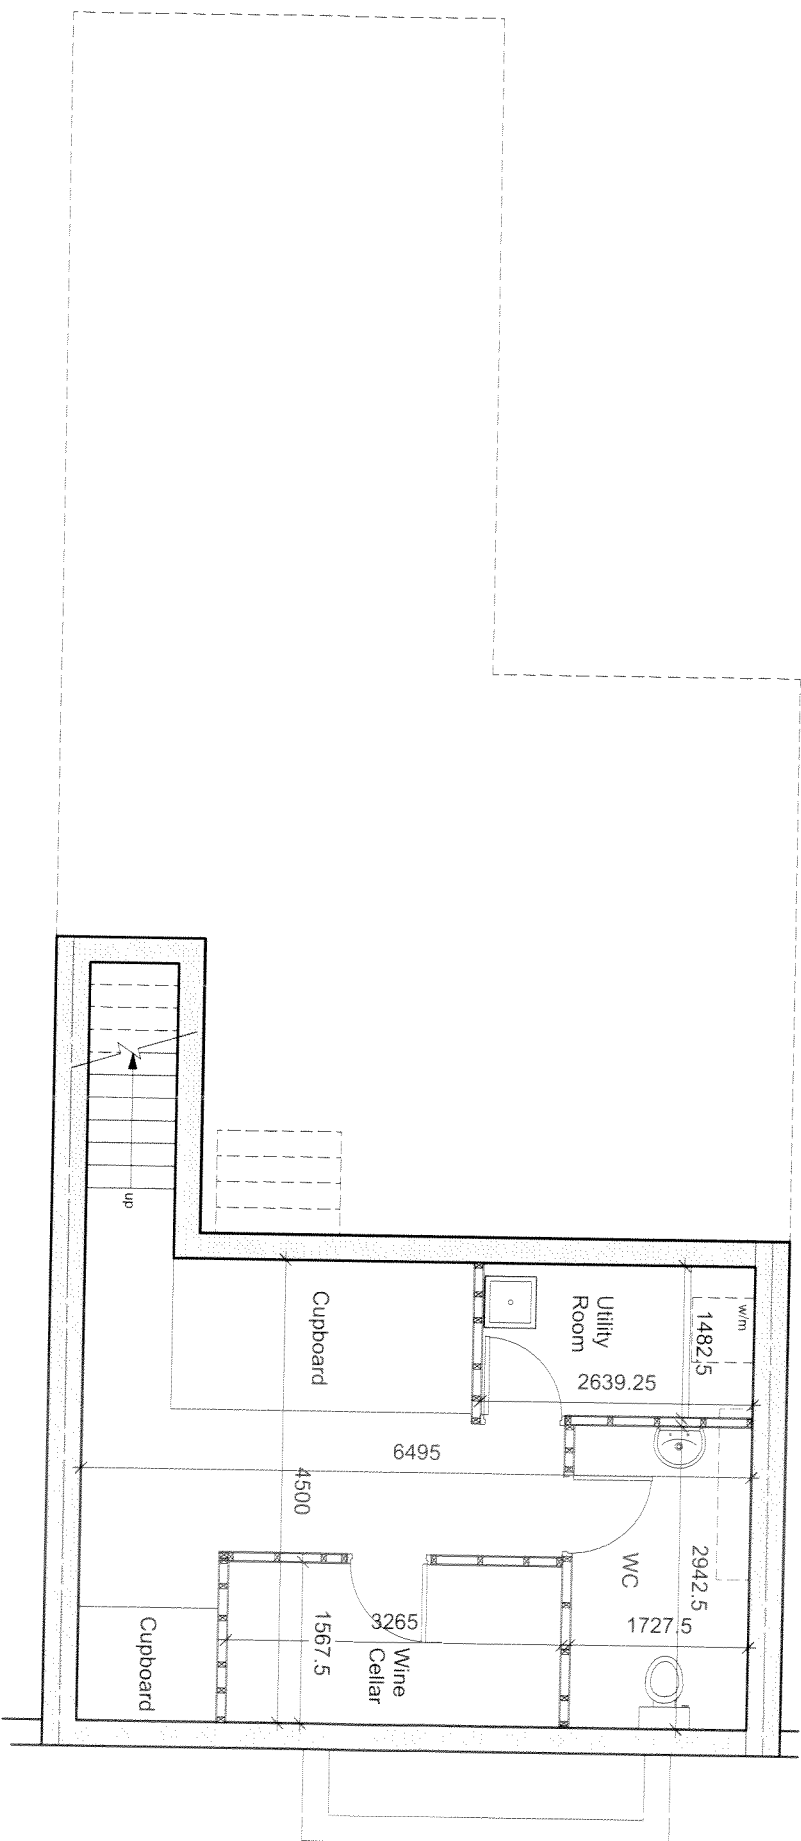

Proposed Basement Floor Plan

Revisions

No dimensions are to be scaled from this drawing.
No revision may be made from the details shown on this drawing without prior permission of the architect.
Any discrepancy found between this drawing and any other document should be referred immediately to the architect.

Date May 2014

Scale 1:50


Project

16 Sheriff Road
West Hampstead,
London
NW6 2AU



Client Mr. Julien Roch

Drawing No. 854/01/04

Rev.

 

ARD
Architecture, Design, Project Management, Party Wall Matters
Mob.: 07956 886 334 Fax: 07392 251 967
e-Mail: mail@airstredard.co.uk

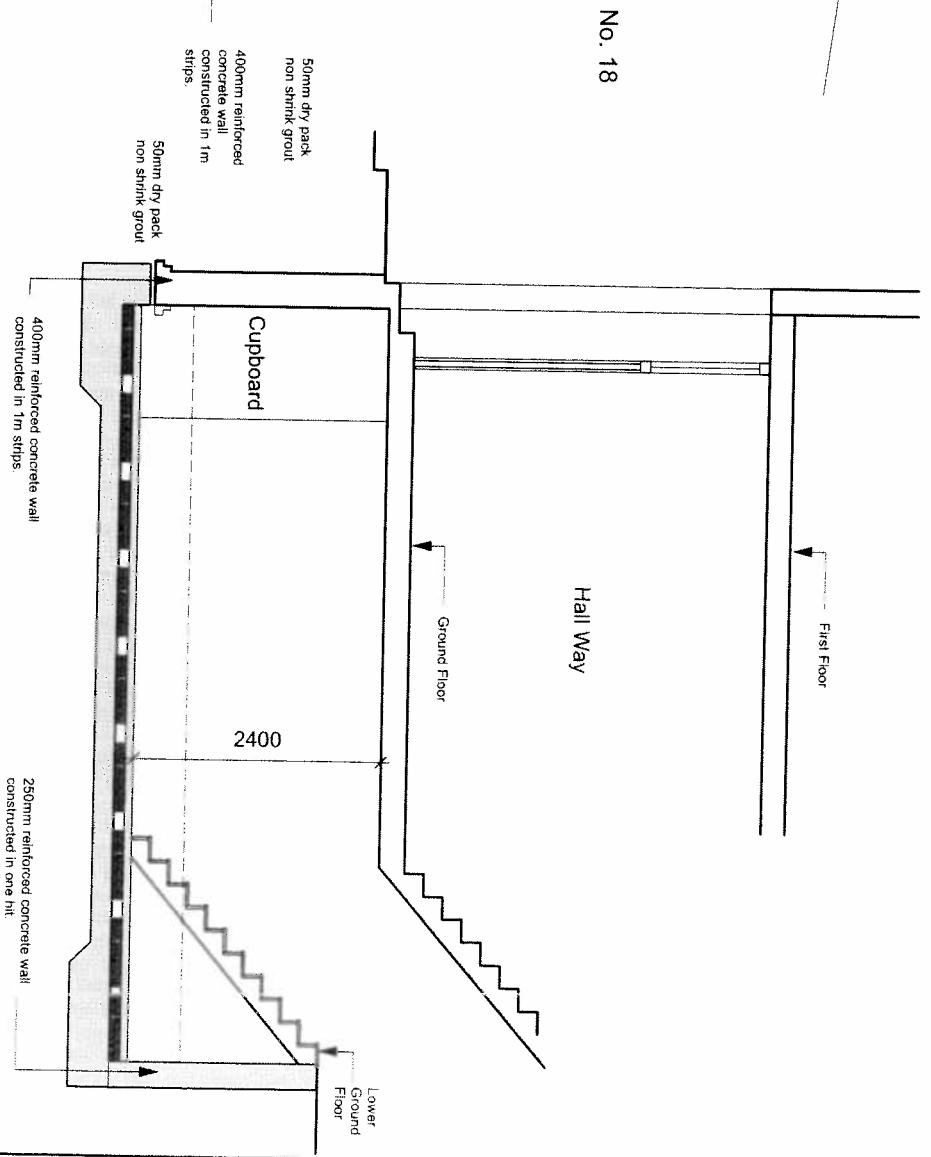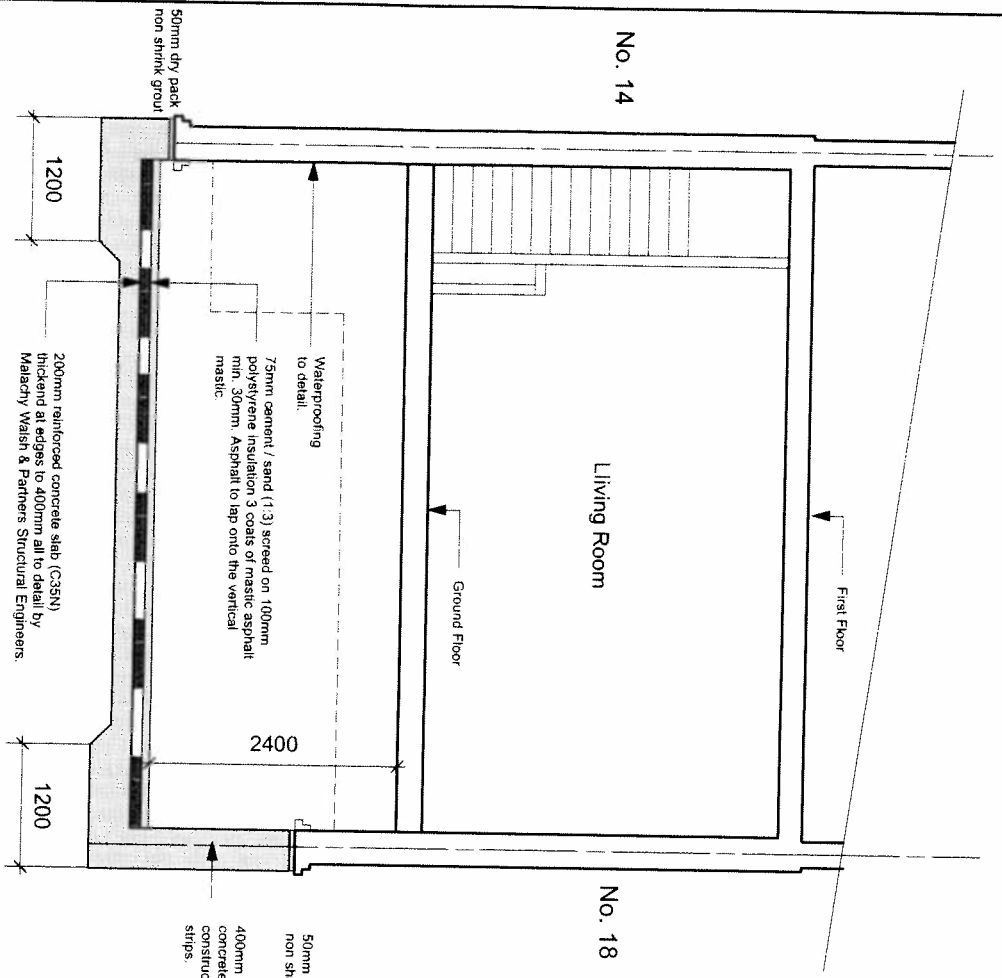

Proposed Section A-A

Proposed Section B-B

Revisions

No dimensions are to be scaled from this drawing. No variation may be made from the details shown on this drawing without prior permission of the architect. Any discrepancies found between the drawing and any other document should be referred immediately to the architect.

Date May 2014

Scale 1:50

Project

16 Sheriff Road
West Hampstead,
London
NW6 2AU

Client

Mr. Julien Roch

Drawing No.


854/01/05

Rev.



ARD

Architecture Design, Project Management, Party Wall Notices
Mob: 07956 886 334 Fax: 07192 251 967
e-Mail: mail@arstatedda.com

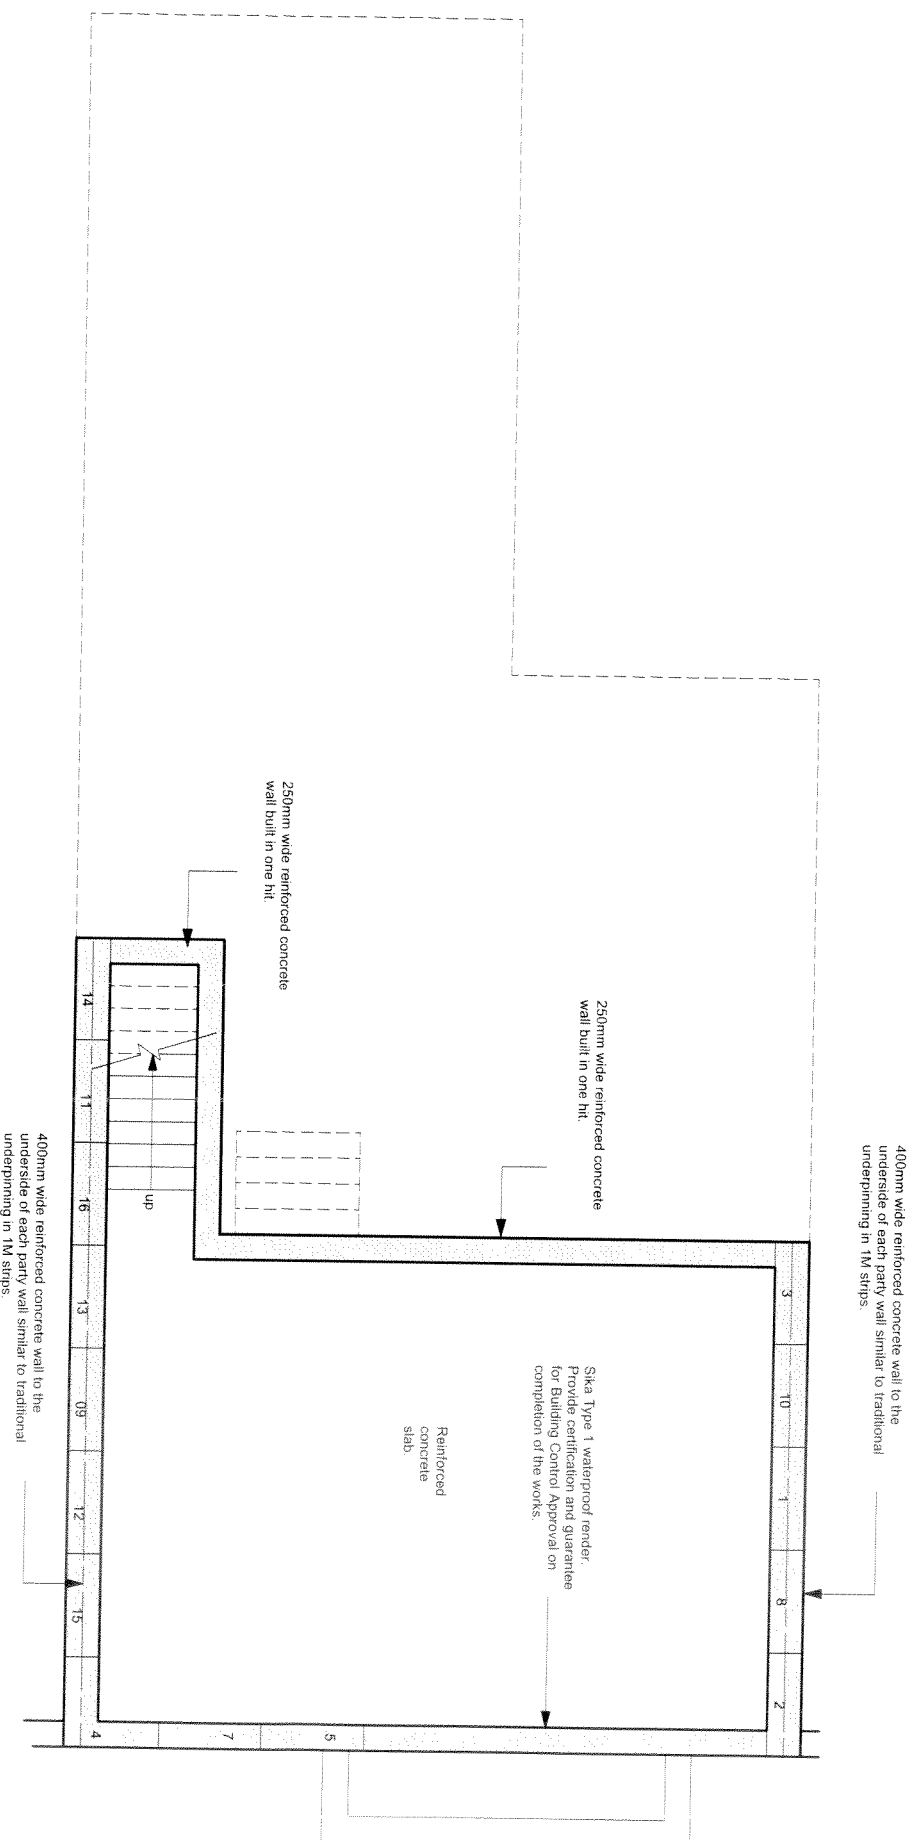

Proposed Underpin Sequence Plan

Revisions

No alterations are to be made from this drawing
No revision may be made from the details shown on this drawing without prior permission of the architect
Any discrepancy found between this drawing and any other document should be referred immediately to the architect

Date May 2014

Scale 1:50

Project

16 Sherriff Road
West Hampstead,
London
NW6 2AU

Client

Mr. Julien Roch


Drawing No.

854/01/06

Rev.



ARD
Architecture, Design, Project Management, Party Wall Matters
Mob. 07956 886 334 Fax. 07392 251 967
e-Mail: mai@arstheedaia.com

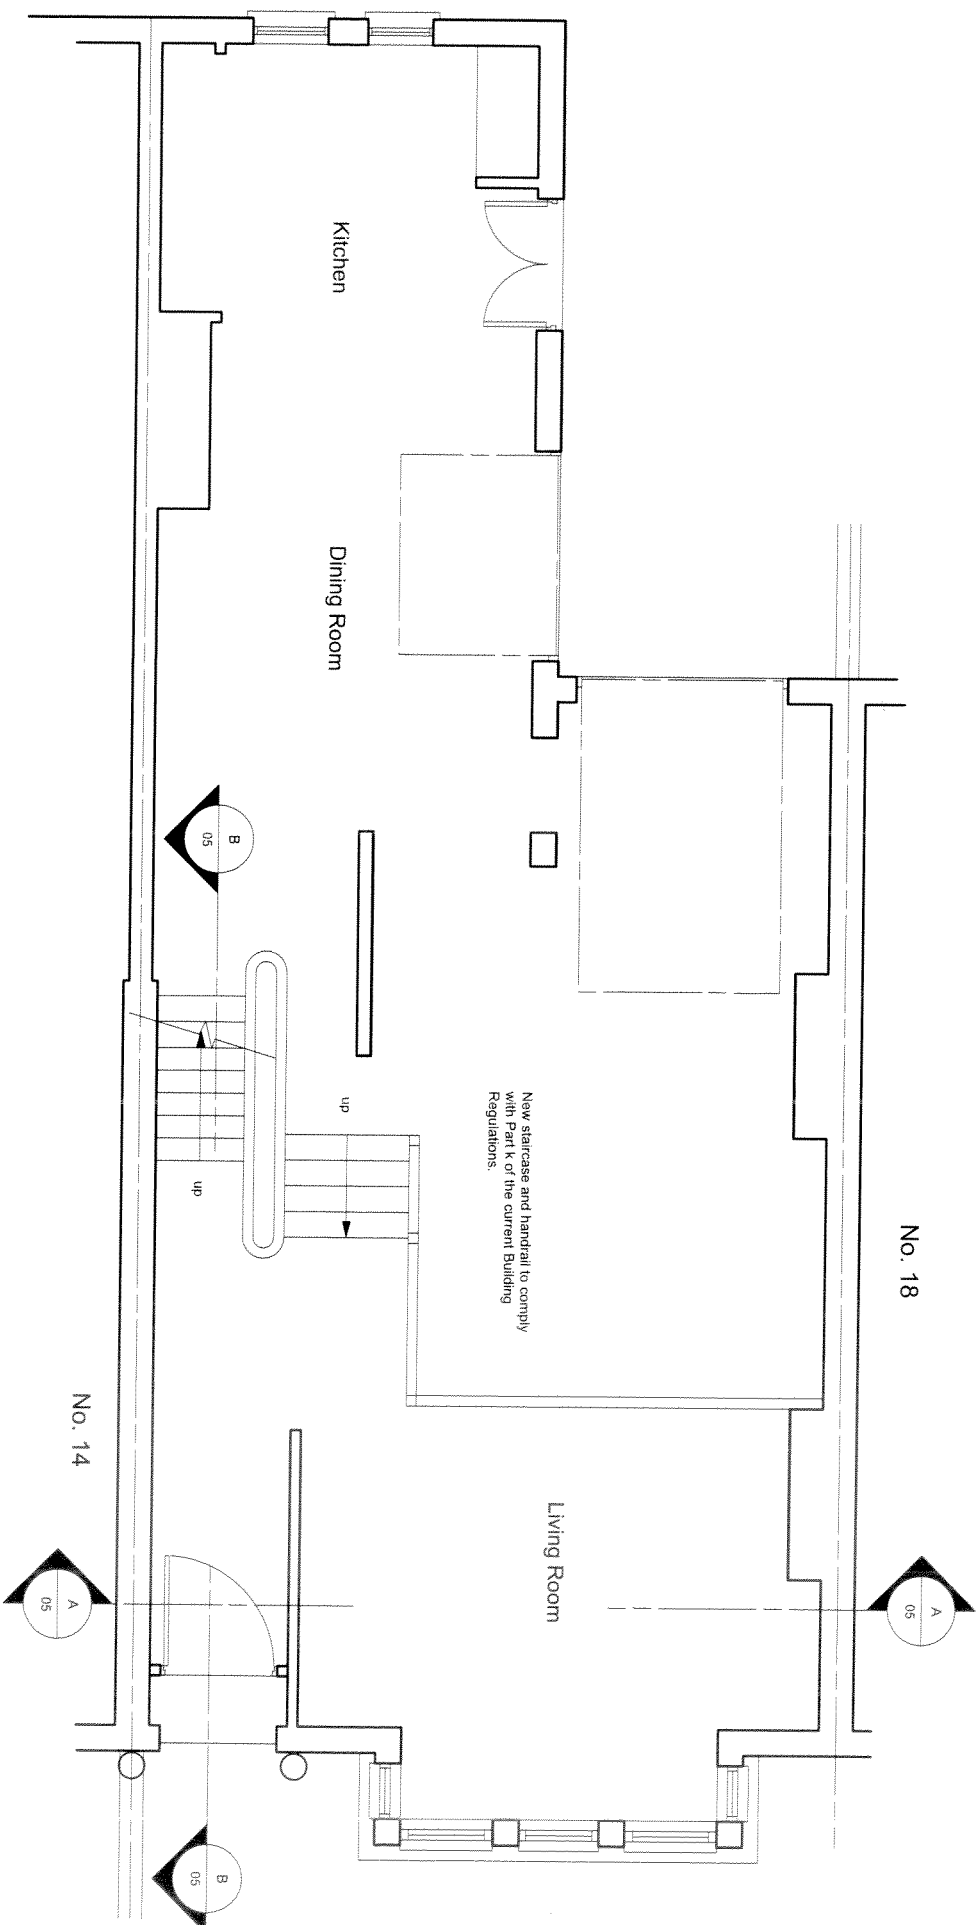

Proposed Ground Floor Plan

Revisions

No alterations are to be scaled from this drawing
No deviation may be made from the details shown on this
drawing without prior permission of the architect
Any discrepancy found between this drawing and any other
document should be referred immediately to the architect


Date May 2014

Project 16 Sherriff Road
West Hampstead,
London
NW6 2AU

Client Mr. Julien Roch

Drawing No. 854/01/03

Rev.

 

ARD
Architecture Design Project Management Party Wall Matters
Mob.: 07956 886 334 Fax: 07092 251 967
e-Mail: mail@artrasheddauda.com