


01 EXISTING PLAN
SCALE 1:50 @ A1


02 EXISTING REAR ELEVATION
SCALE 1:50 @ A1

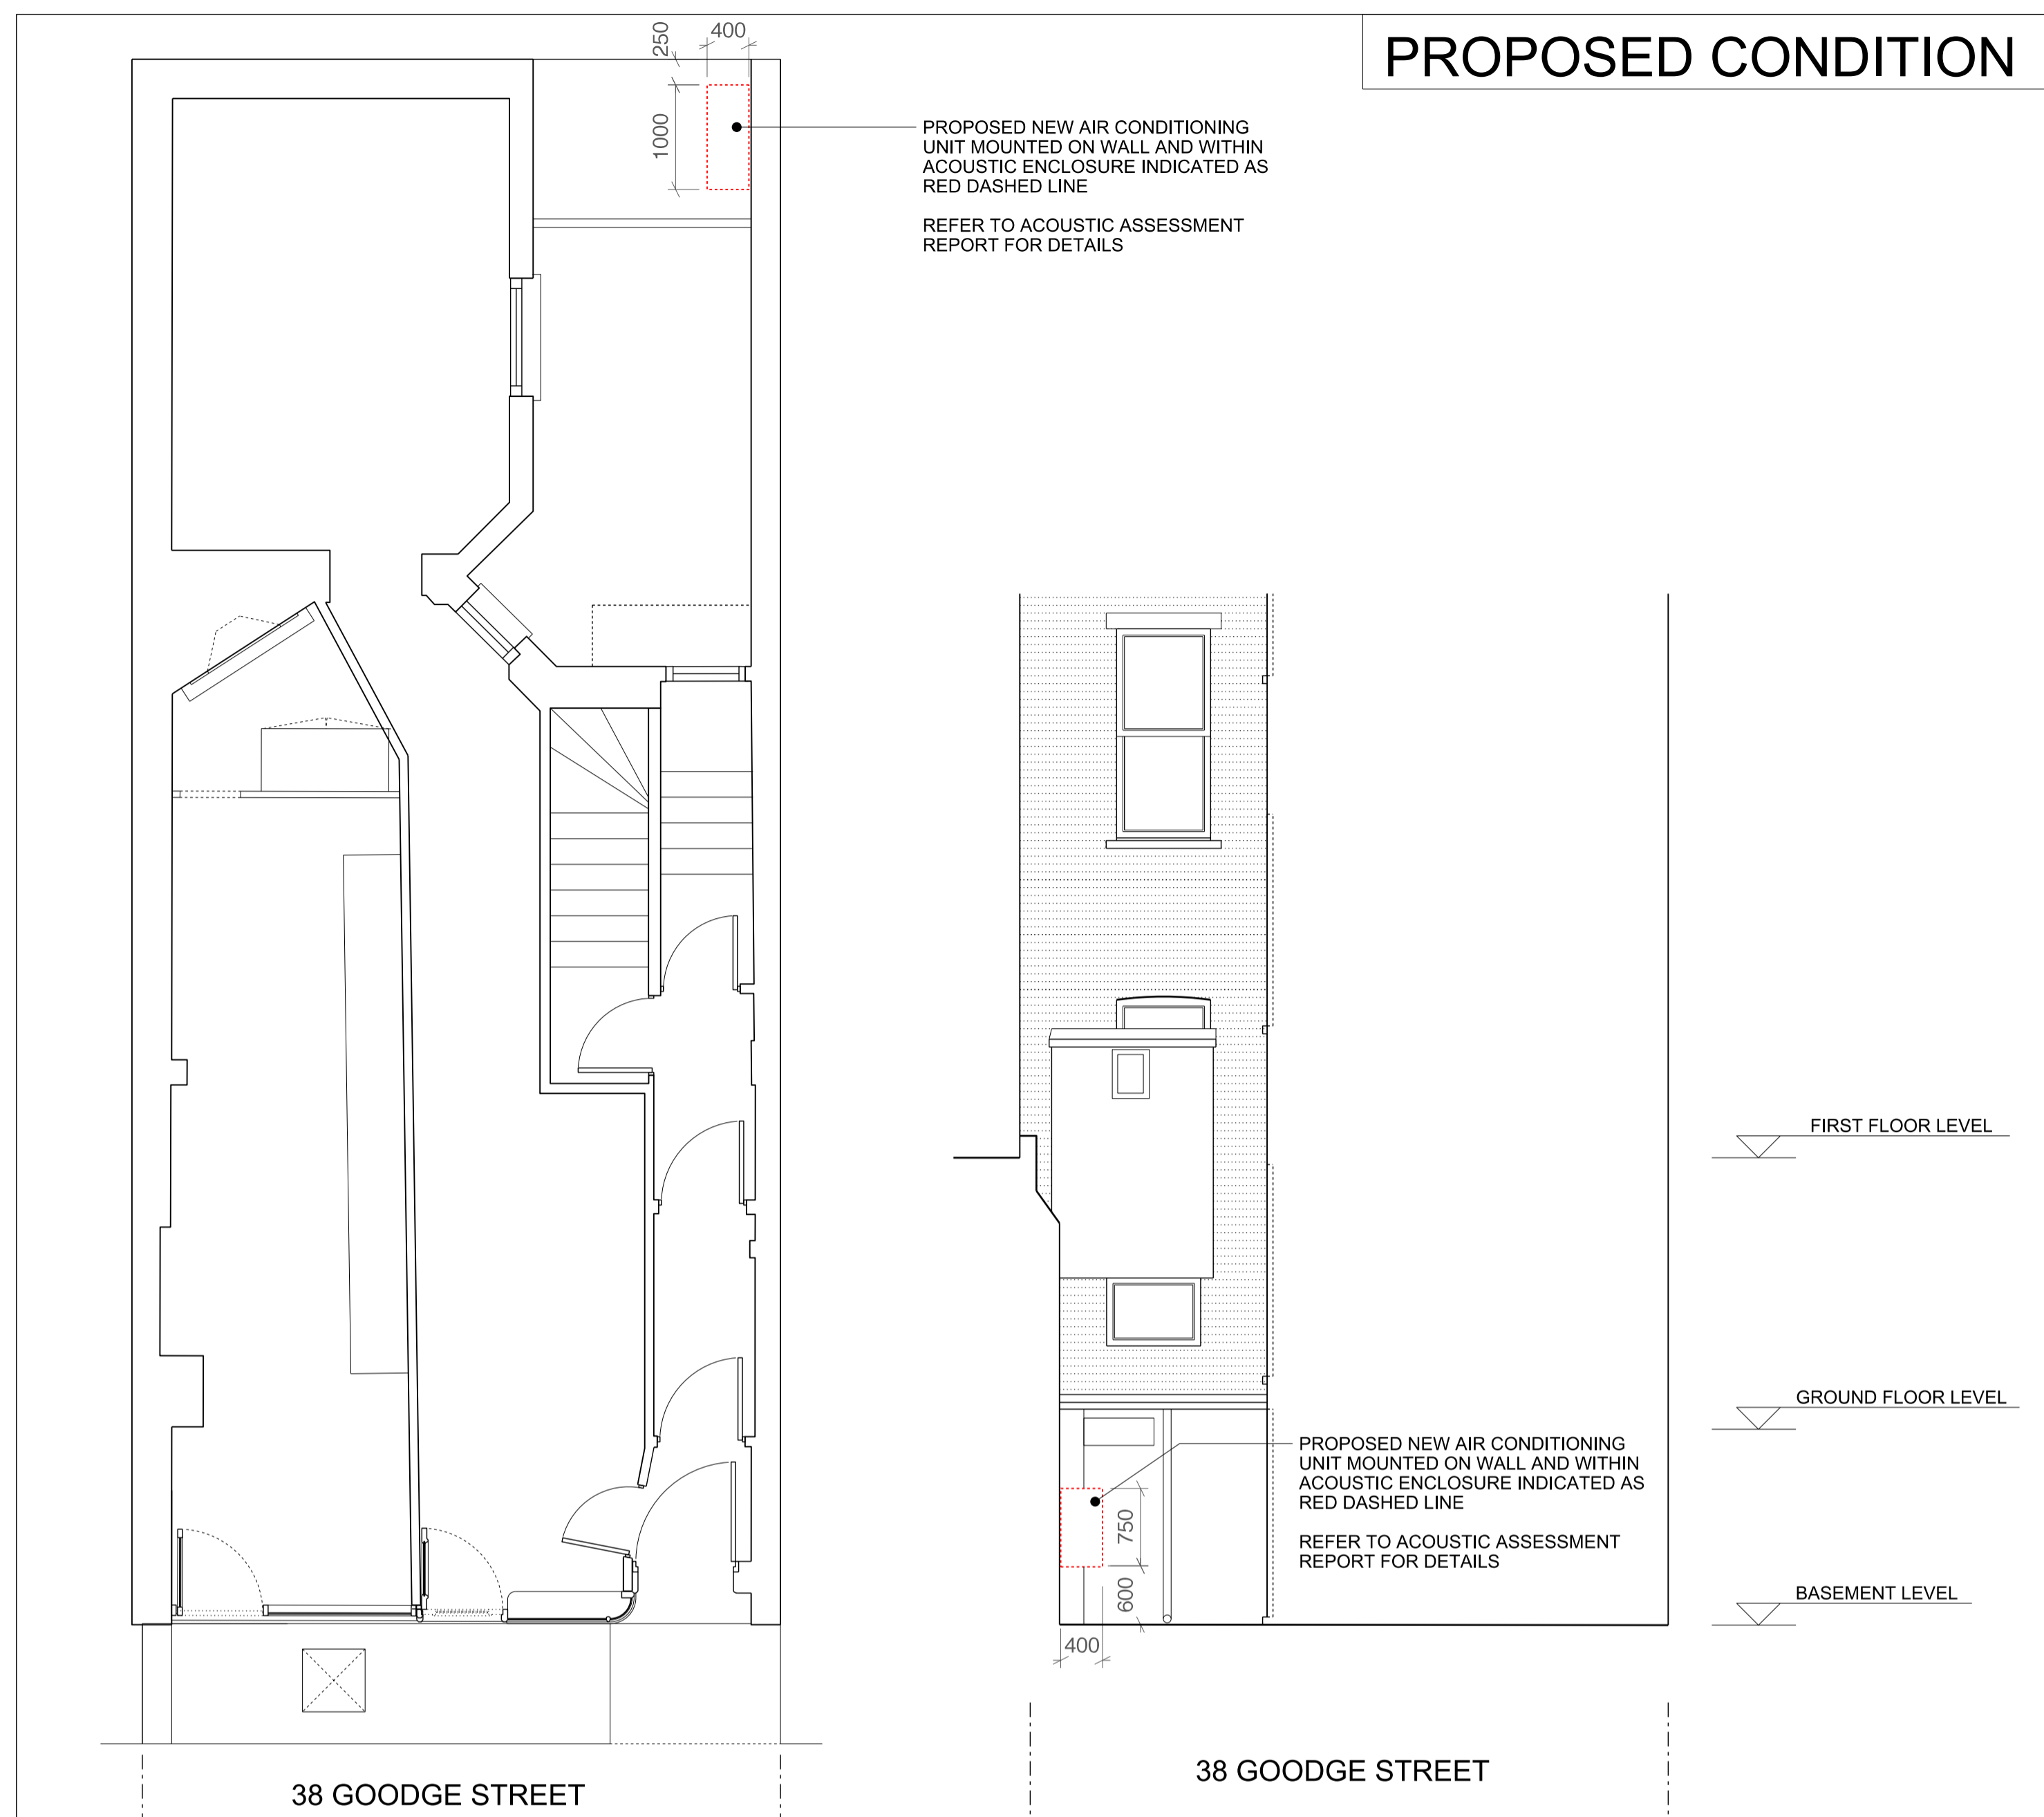


03 EXISTING PLAN
SCALE 1:50 @ A1

04 EXISTING REAR ELEVATION
SCALE 1:50 @ A1

NOTE
REFER TO ACOUSTIC ASSESSMENT REPORT FOR FURTHER DETAILS

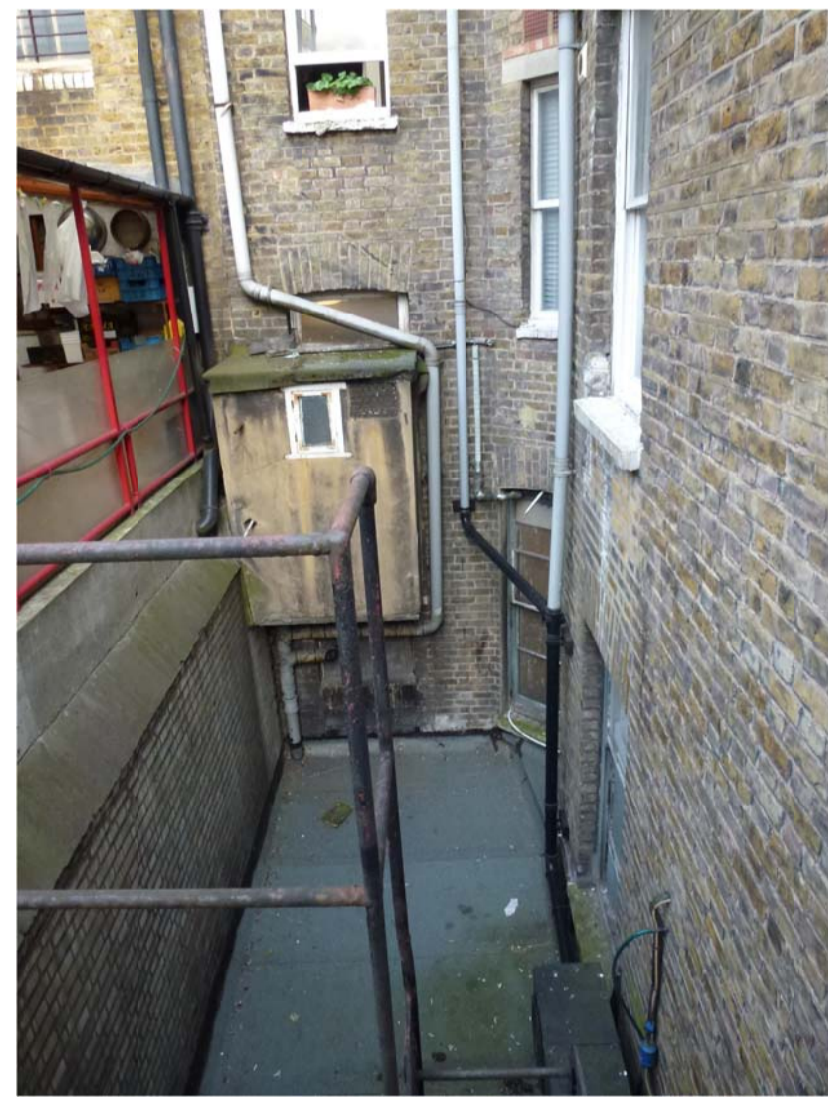


VIEW TO REAR ELEVATION ABOVE FLAT ROOF AT 38 GOODGE STREET

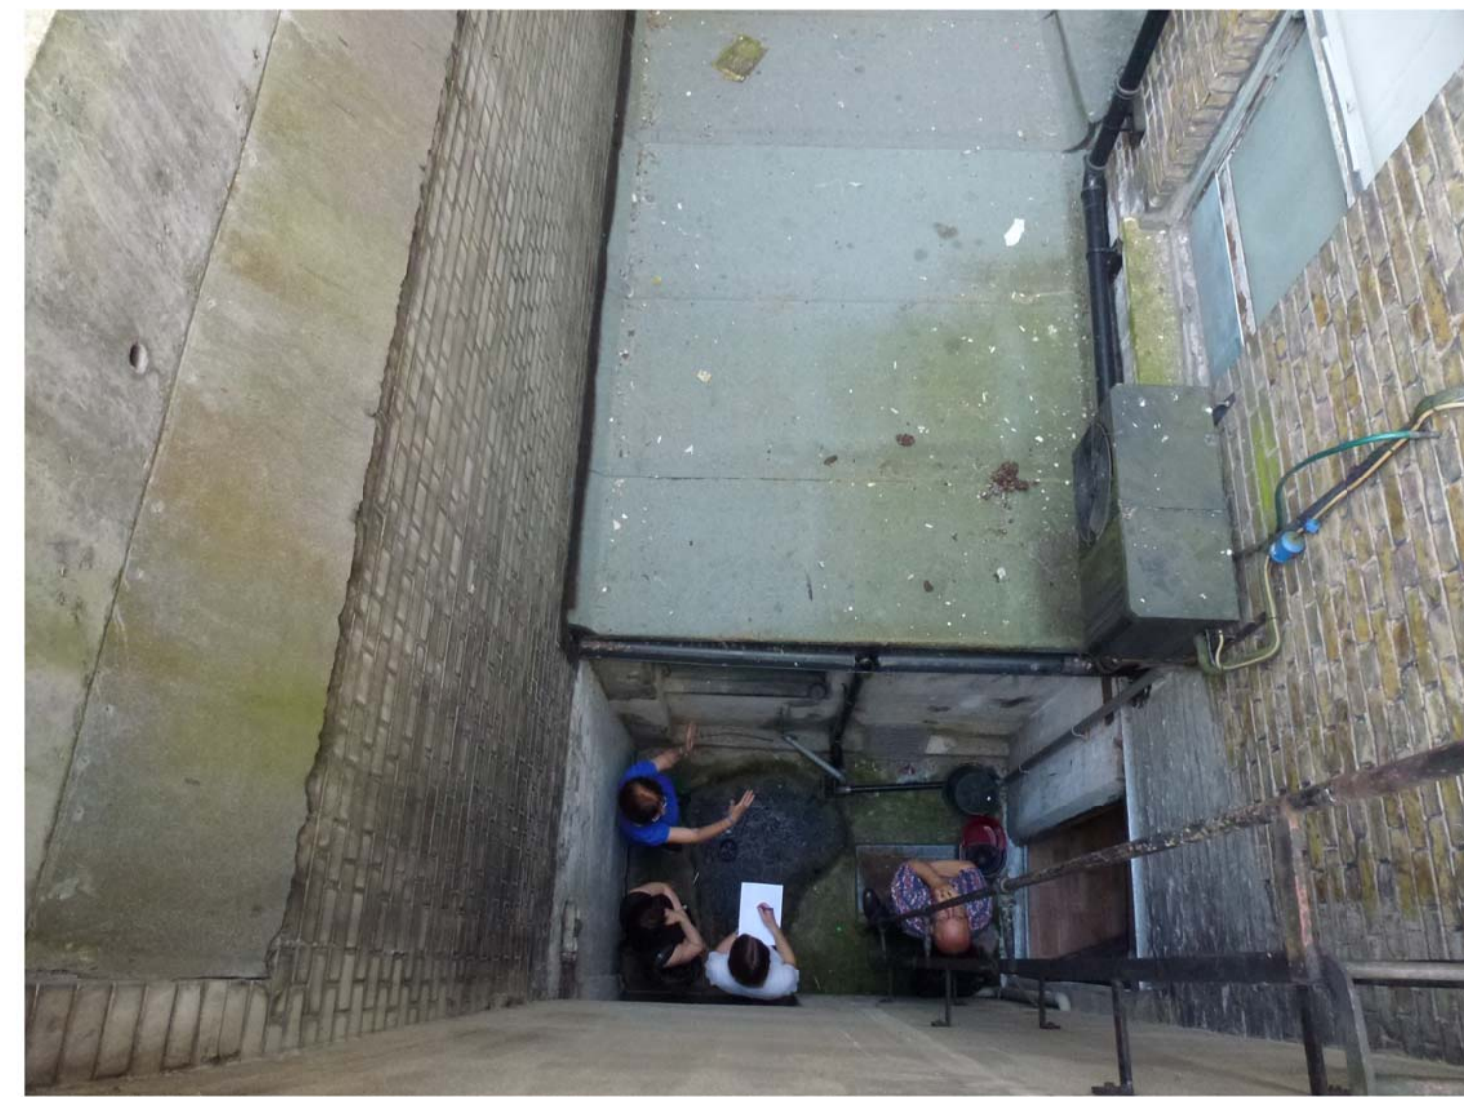

VIEW TO BASEMENT COURTYARD WHERE AIR CONDITIONING UNIT IS PROPOSED TO BE WALL MOUNTED

PLANNING

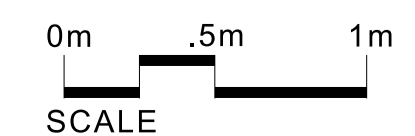

Project: 38 Goodge Street, London		
Title: PROPOSED AIR CONDITIONING UNIT LOCATION DRAWINGS		
Scale: 1:50 @ A1	Drawing Number: GS-003	Issue: 01