
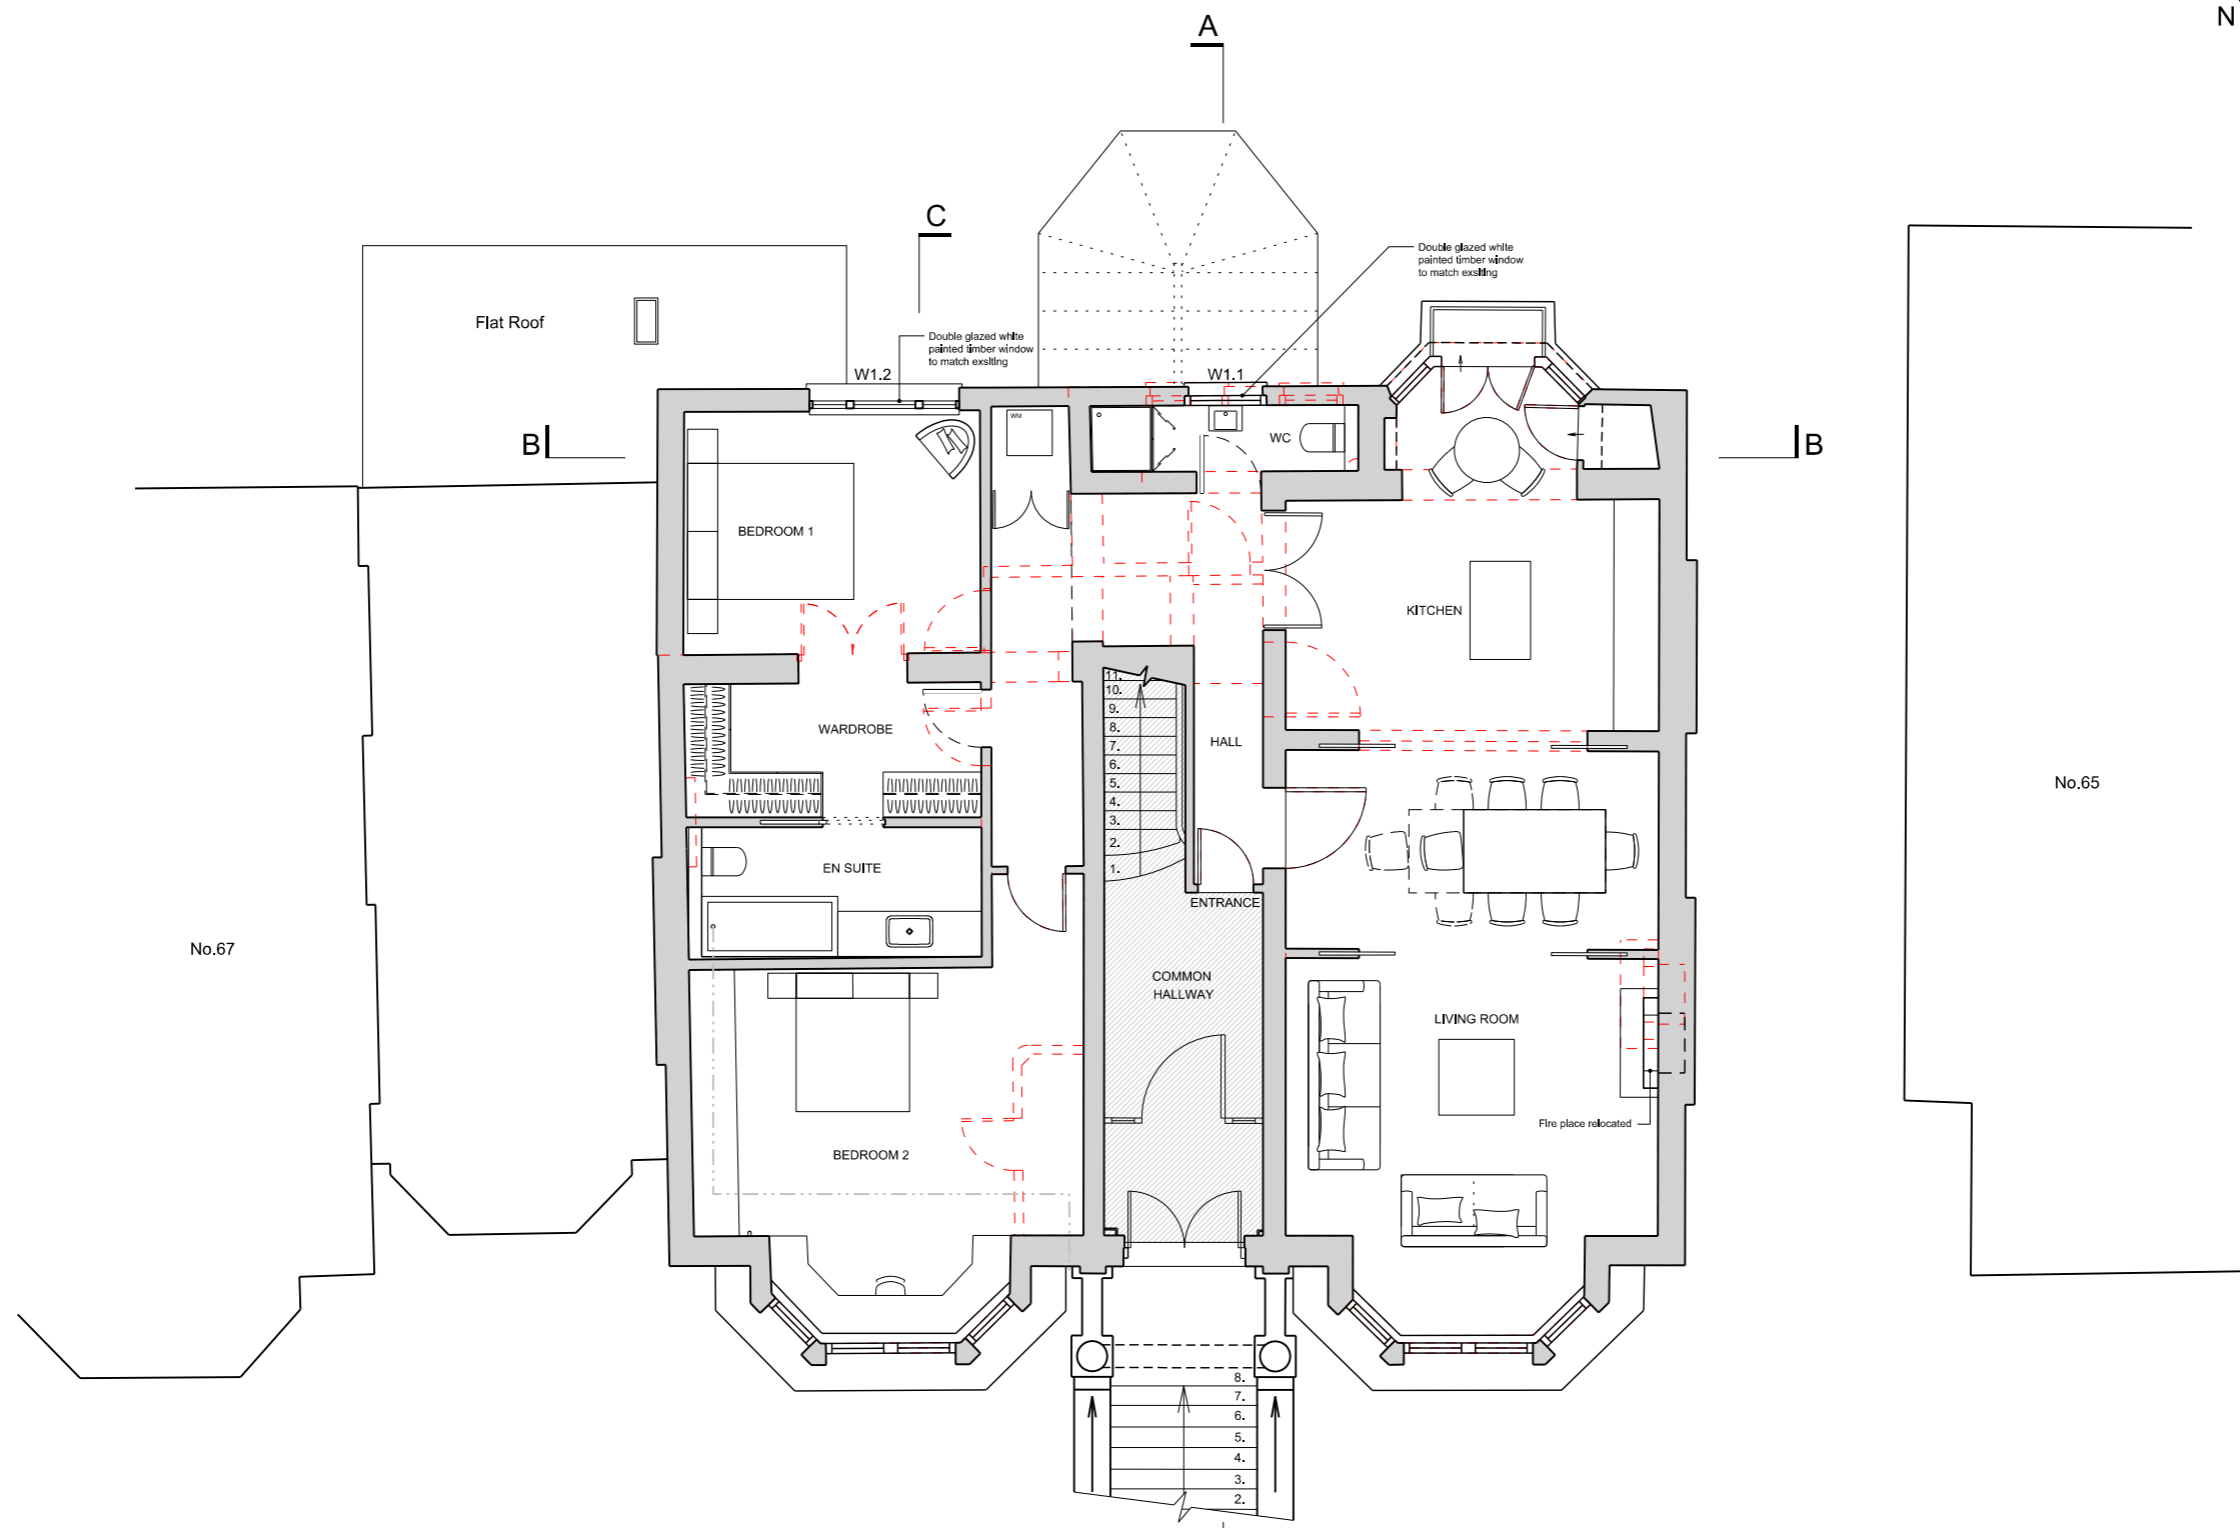


North point checked against survey

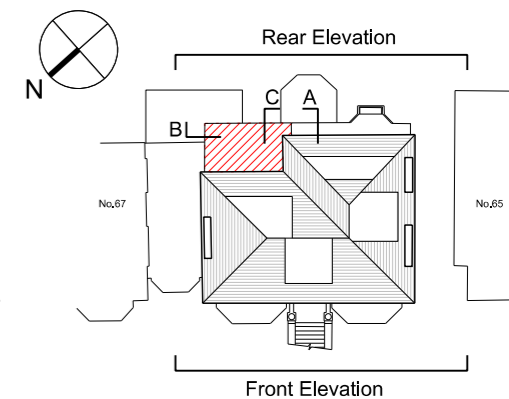

ungar architects 10 - 12 Perrins Court London, NW3 1QS UK Tel: +44 (0)20 7431 7547			Project	66 Belsize Park	
			Subject	Proposed Ground Floor Plan	
Unless indicated below, this drawing is for information only.		Scale	1:100	Date	30.09.2014
		Original Size	A3		
Issue / Revision	Date	Rev.	Drawing No. 105_PL_GFP		
Pre-Planning Application	03.10.14	-			
Planning Application	03.11.14	-			