


16 St Pancras Way

ST PANCRAS WAY

REGENT'S CANAL

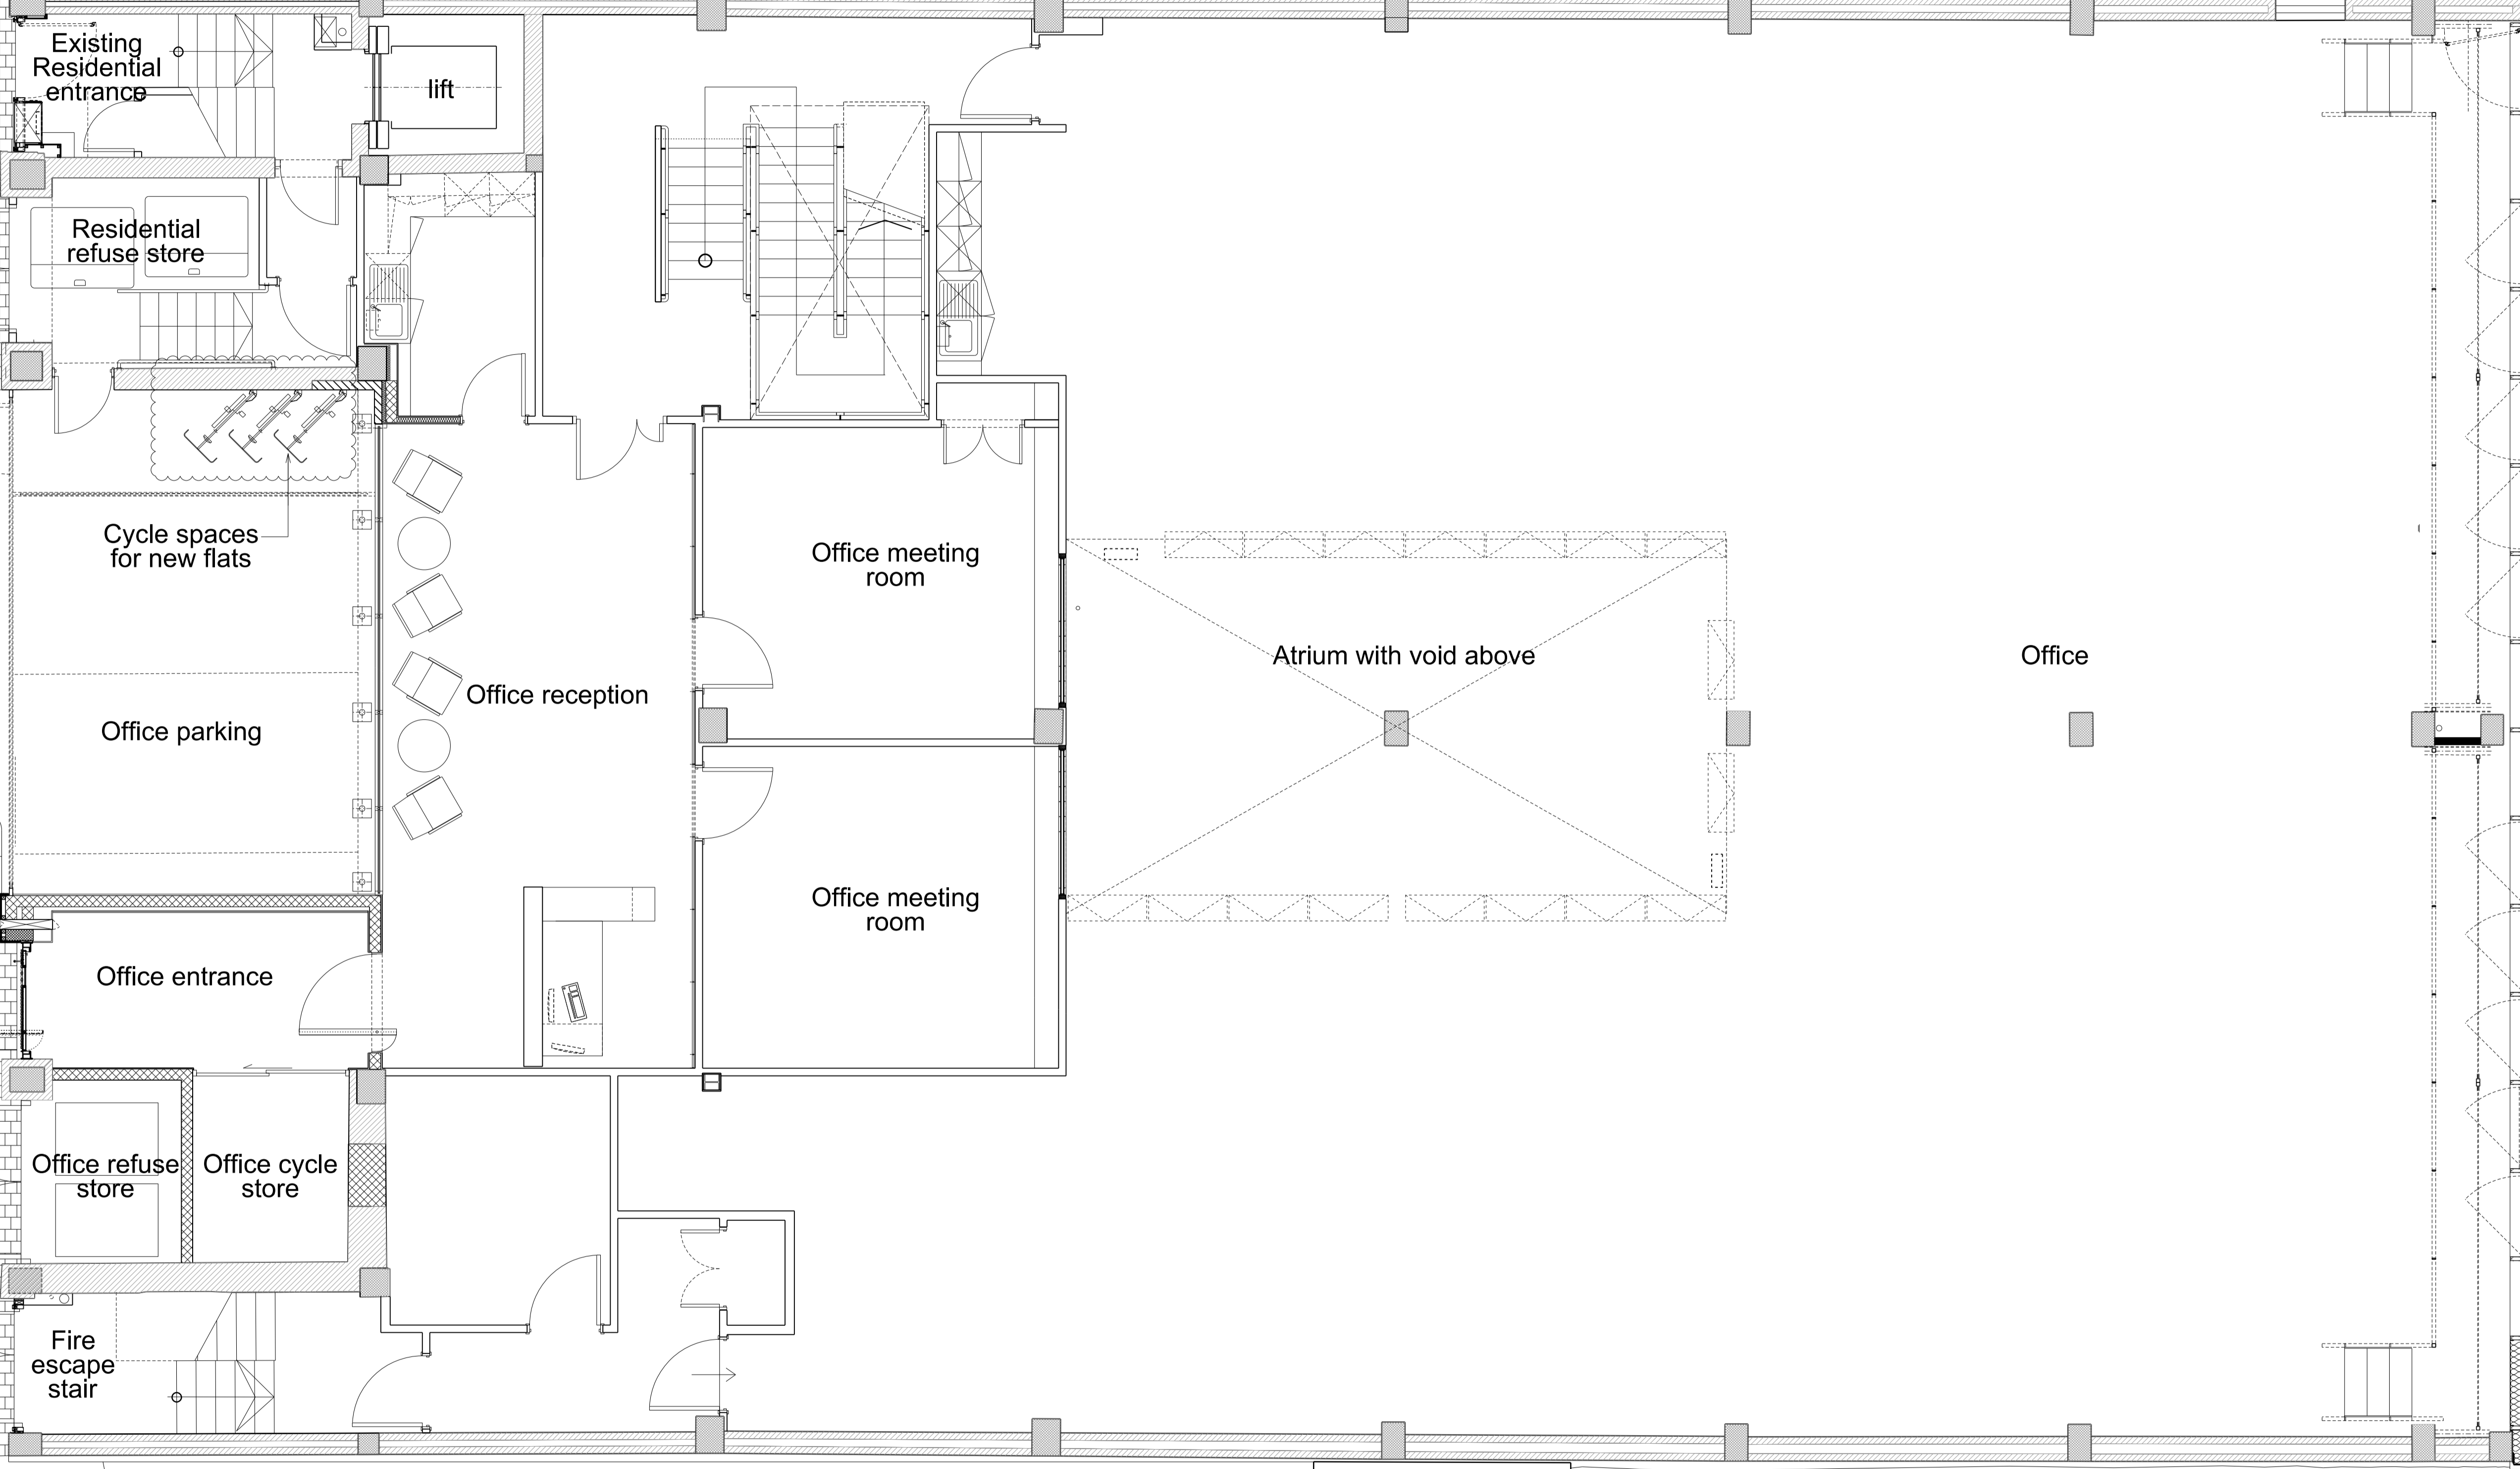

01 Proposed Ground Floor Plan

1:50@A1 / 1:100@A3

6 St Pancras Way

Notes:
 Unless indicated, this drawing is for information only.
 Do not scale, use figured dimensions only.
 All dimensions to be checked on site

0
 Drwg. original size: A1

Copyright Cartwright Pickard Architects Ltd.

Revisions:		
Date:	Rev:	Note:
04.03.14	-	Issued for information
23.07.14	A	Issued for Daylight/sunlight analysis
06.10.14	B	Planning Application Issue
05.11.14	C	Proposed number of cycle spaces corrected to 3no. total.

Revisions:		
Date:	Rev:	Note:
	IH	
	DC	
	JP	
	JP	

cartwright pickard architects

1 Canal Side Studios
 8 - 14 St Pancras Way
 London
 NW1 0QG

tel 020 7554 3830
 fax 020 7388 9312
 e-mail mail@cartwrightpickard.com

Project: 593
 St Pancras Way 2

Drawing Title: Proposed Ground Floor Plan

Scale: 1:50 @ A1 / 1:100 @ A3

Drwg. Created: January 2014

Drwg. No:	593-AP-200
Status:	Planning Application (Not for Construction)
Revision:	C

