



EXISTING REAR ELEVATION  
SECTION A - A


- Air Conditioning Units**
- AC1: Mitsubishi R410A - W370 x H830 x L960mm [Secured to Flat Roof]
  - AC2: Mitsubishi R410A - [Inverter] W290 x H630 x L800mm [Secured to Flat Roof]
  - AC3: Mitsubishi R410A - [Hyper Inverter] W290 x H630 x L800mm [Secured to Rear Wall]

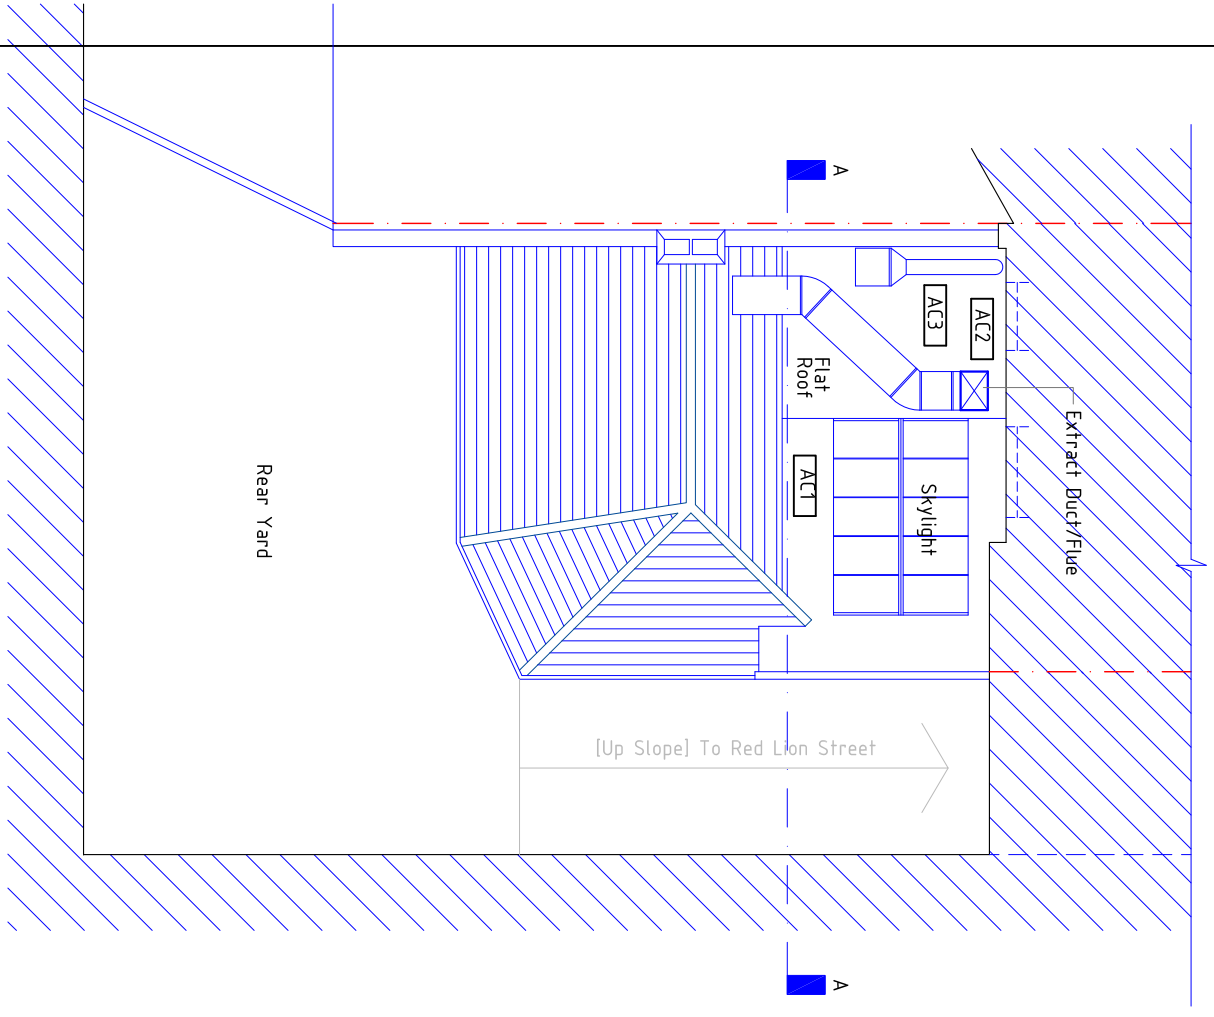

EXISTING REAR ROOF PLAN

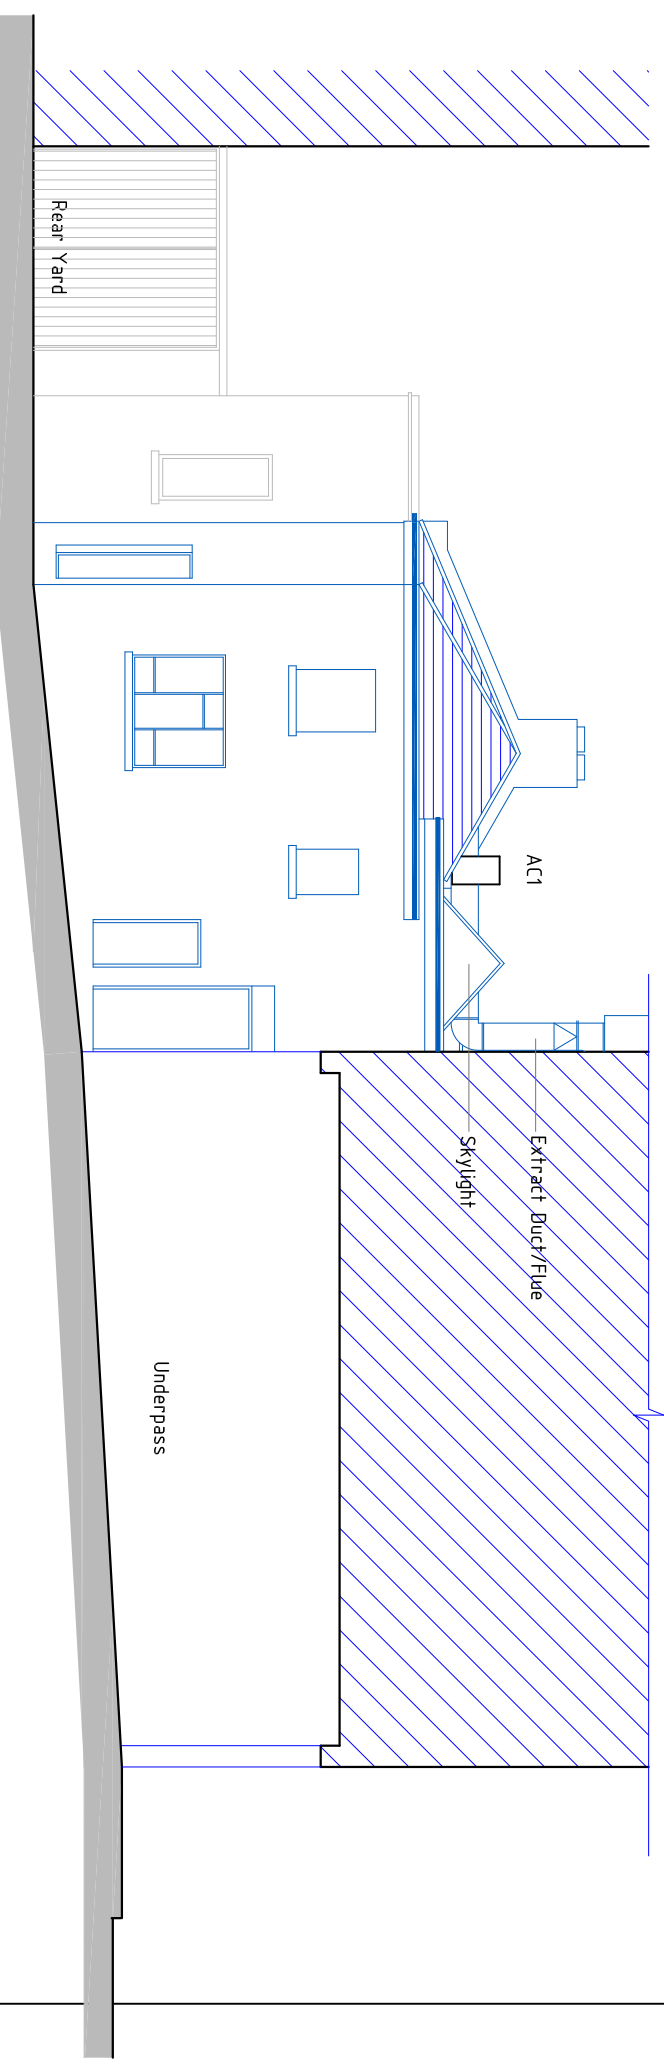

EXISTING SIDE ELEVATION

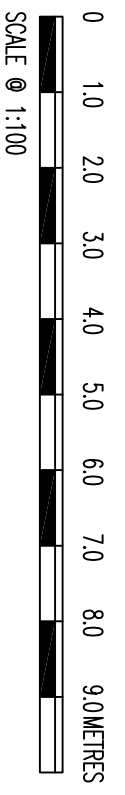

**man & man**  
p l a n n i n g

Tel: 20, Angstrom  
Business Park  
London SE10 0RT

PROJECT:	50 RED LION STREET LONDON WC1R 4PF	SCALE:	1:100 @ A3
TITLE:	A/C UNITS	DRAWN BY:	RG
		DATE:	AUG 2013
		DRWG NO.:	MM08-PT-01B/AC

**PLANNING**