

KING

OUT - OF - HOME

Site: St. George's Court, New Oxford Street cnr Bloomsbury Way. London WC1


Rev A

KING

OUT - OF - HOME

Proposal:	Scaffold Screen
Site:	St. George's Court, New Oxford Street cnr Bloomsbury Way. London WC1
Date:	23 October 2014
Job Number:	PY2042 rev A
001 - Cover 002 - Contents 003 - Site Location Plan 004 - Ground Plan 005 - West Elevation 006 - North & South Elevations 007 - Banner Specifications 008 - Proposed View of Site 009 - Existing View of Site	

SITE LOCATION PLAN

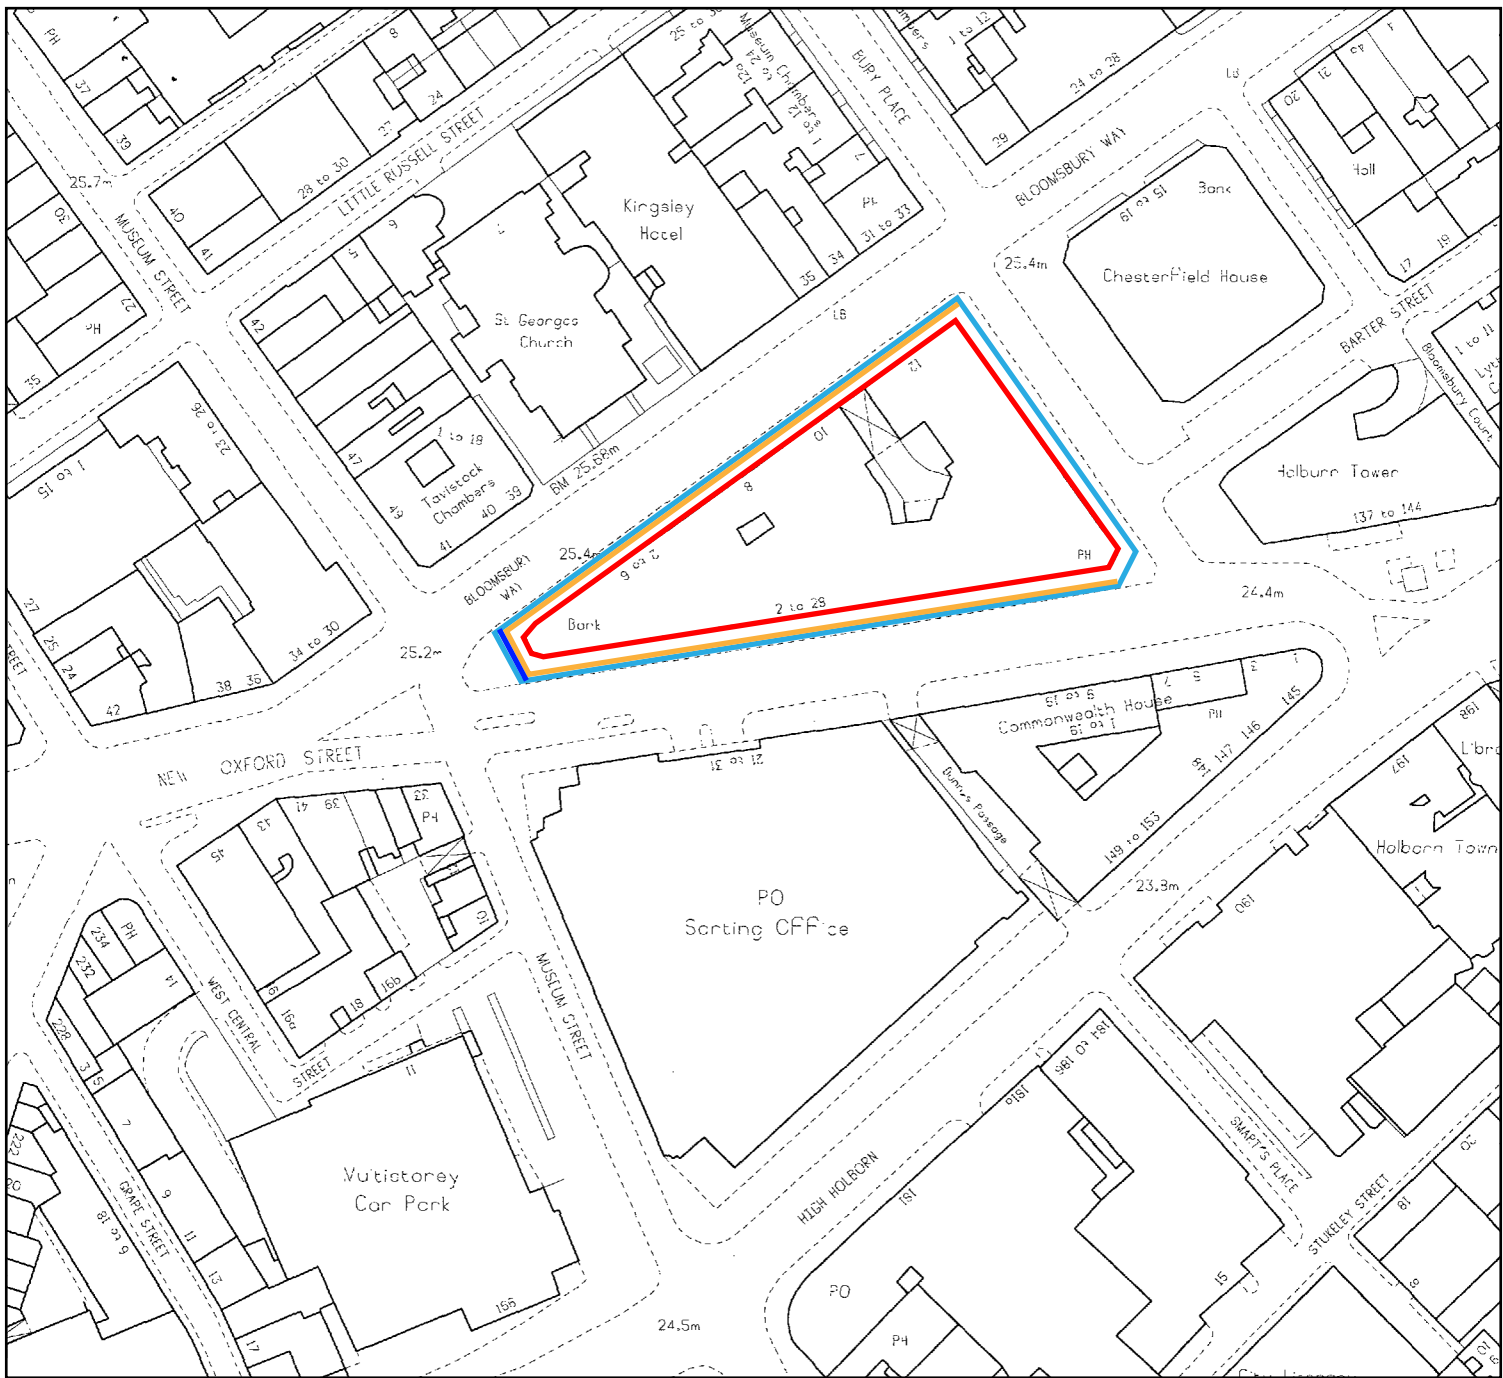

0m 20m 40m 60m 80m



Scale 1:1250@A3

-  Scaffold Shroud
-  Commercial Area
-  Site Boundary
-  Existing Site Fencing



JOB No/ Desc.:

**St. George's Court, New Oxford Street
cnr Bloomsbury Way. London WC1**

Drawing Desc.:

Site Location Plan


Date : 23 October 2014

Scale 1/1250@A3


Drawing No.:

**PY2042-003
rev A**

GROUND PLAN

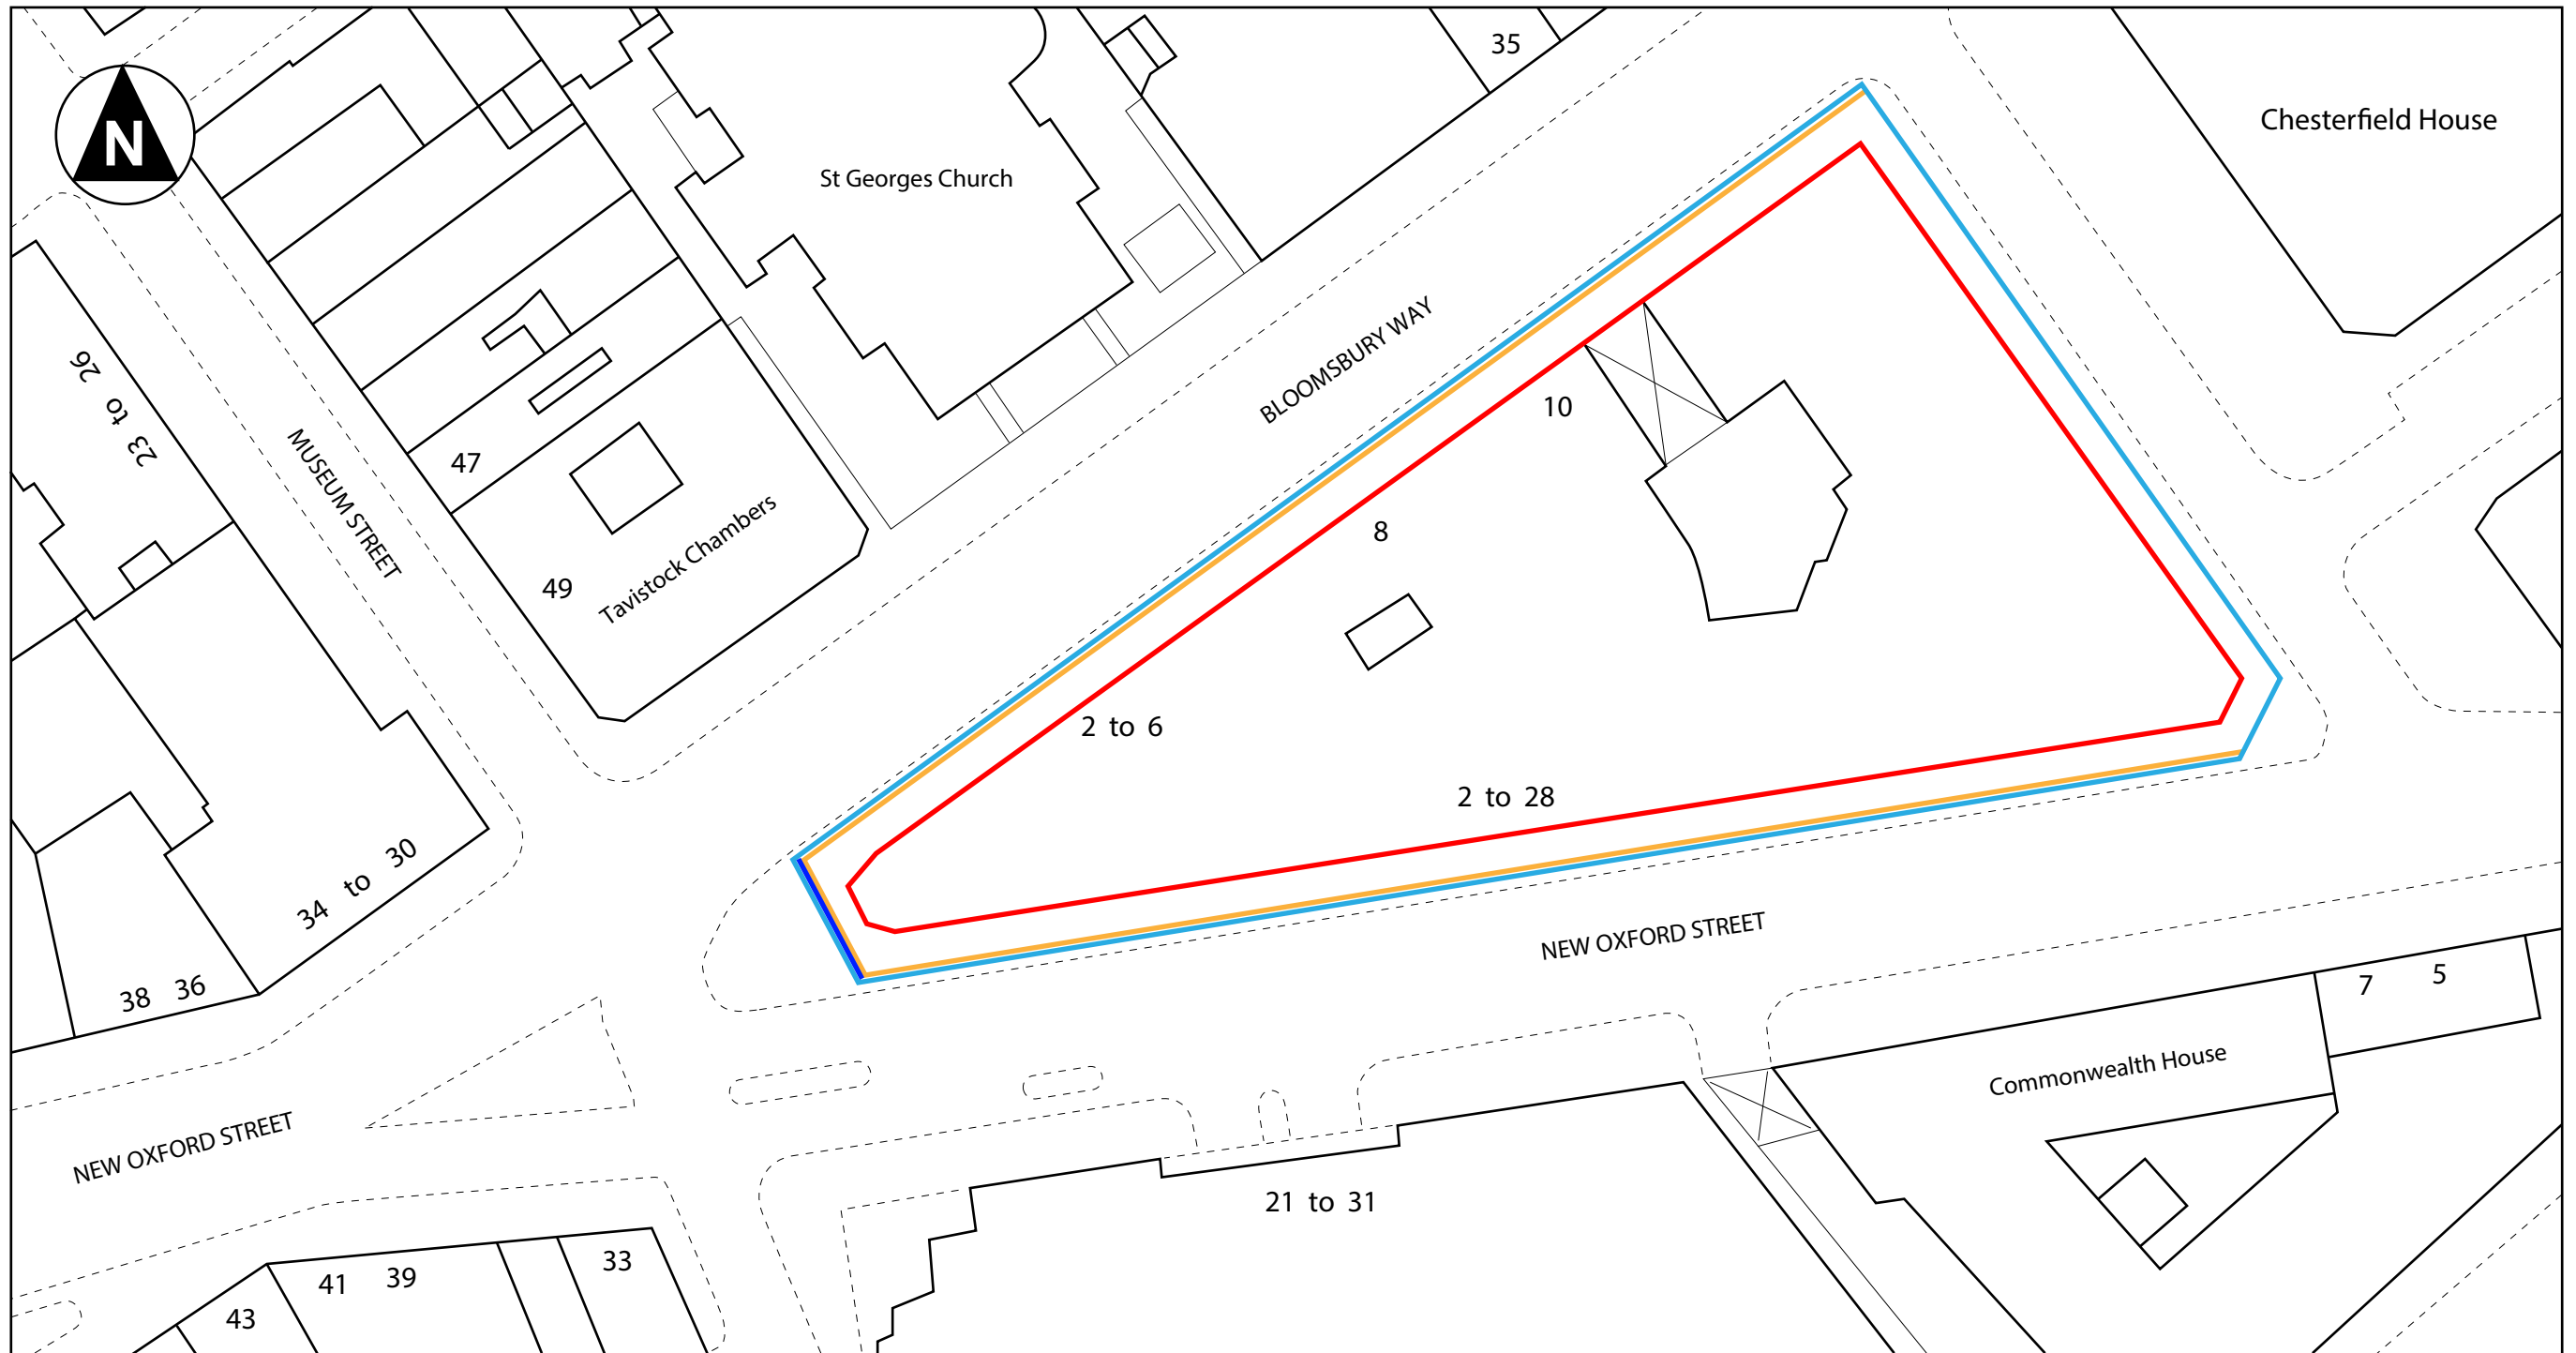

Scale 1:500@A3

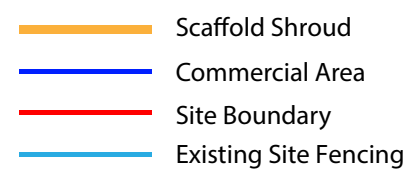

JOB No/ Desc.:

**St. George's Court, New Oxford Street
cnr Bloomsbury Way. London WC1**

Drawing Desc.:

Ground Plan

Date : 23 October 2014

Scale 1/500@A3


Drawing No.:

PY2042-004
rev A

WEST ELEVATION

BLOOMSBURY WAY

NEW OXFORD STREET

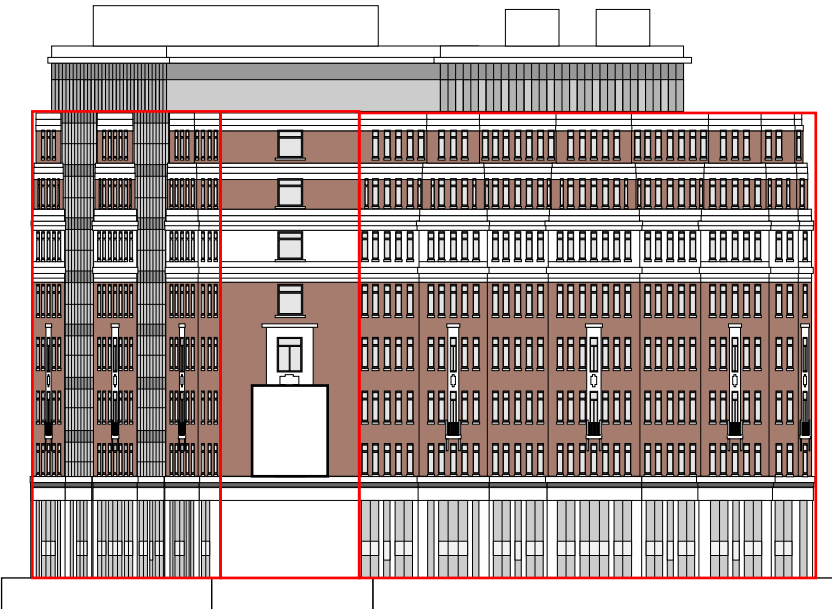

Scale 1:500@A3


	JOB No/ Desc.: St. George's Court, New Oxford Street cnr Bloomsbury Way. London WC1		
	Drawing Desc.: West Elevation	Date : 23 October 2014	Drawing No.: PY1994-005 rev A
		Scale 1/500@A3	

SOUTH ELEVATION



NEW OXFORD STREET

NORTH ELEVATION

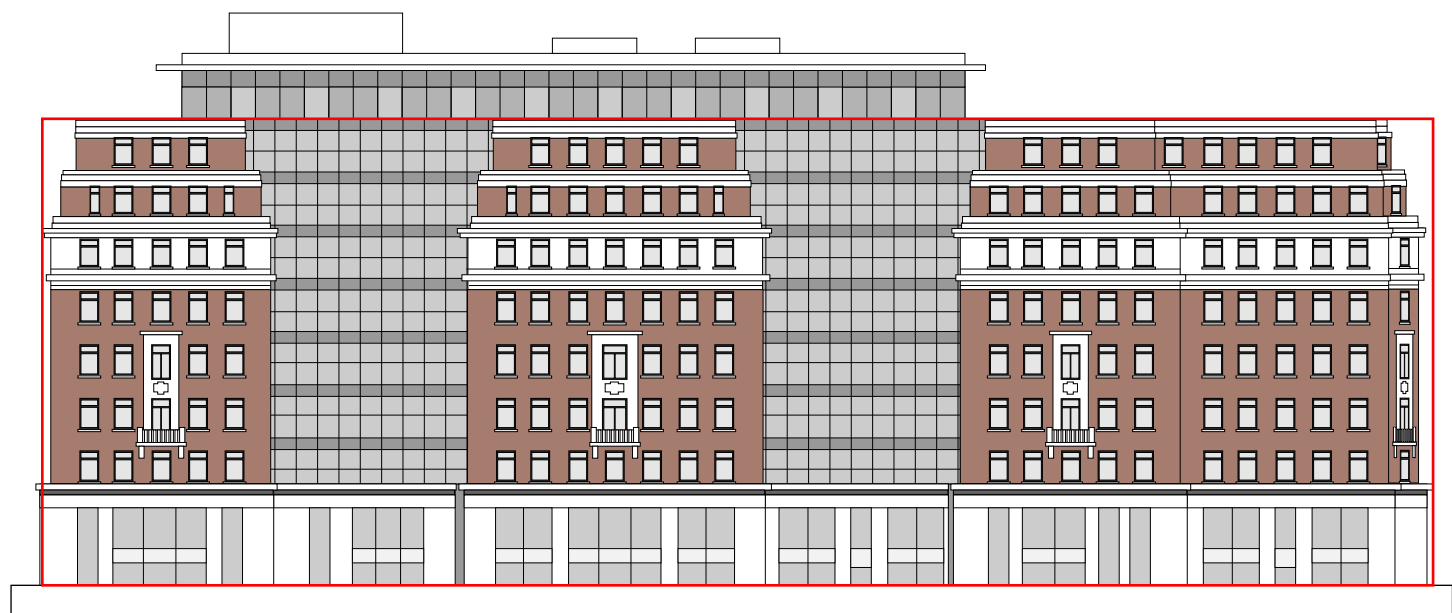

BLOOMSBURY WAY




Scale 1:500@A3



JOB No/ Desc.: St. George's Court, New Oxford Street cnr Bloomsbury Way. London WC1	
Drawing Desc.: North & South Elevations	Date : 23 October 2014
	Scale 1/500@A3
Drawing No.: PY1994-006 rev A	

BANNER SPECIFICATIONS

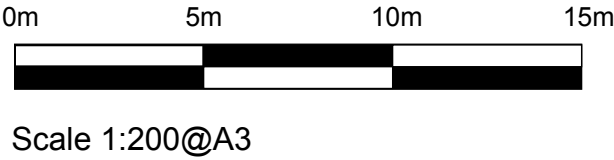

	JOB No/ Desc.: St. George's Court, New Oxford Street cnr Bloomsbury Way. London WC1		
	Drawing Desc.: Banner Specifications	Date : 23 October 2014	Drawing No.: PY1994-007 rev A
		Scale 1/200@A3	

PROPOSED VIEW OF SITE



KING
OUT - OF - HOME

JOB No/ Desc.: St. George's Court, New Oxford Street
cnr Bloomsbury Way. London WC1

Drawing Desc.: Proposed view of site

Date : 23 October 2014
Print@A3

Drawing No.: PY1994-008
rev A

EXISTING VIEW OF SITE



	JOB No/ Desc.: St. George's Court, New Oxford Street cnr Bloomsbury Way. London WC1		
	Drawing Desc.: Existing view of site	Date : 23 October 2014	Drawing No.: PY1994-009 rev A
		Print@A3	