

-	17.08.14	FIRST DRAWN
Rev	Date	Description



22-24 KINGSFORD STREET  
LONDON NW5 4JT  
020 3411 4686  
info@francisarchitects.co.uk  
www.francisarchitects.co.uk

---



**Title**

Status AS EXISTING

Project	Discipline	View	Drawing No.	Rev.
---------	------------	------	-------------	------

11200 | A | B | 002 | -

11200|A|P|002|-

 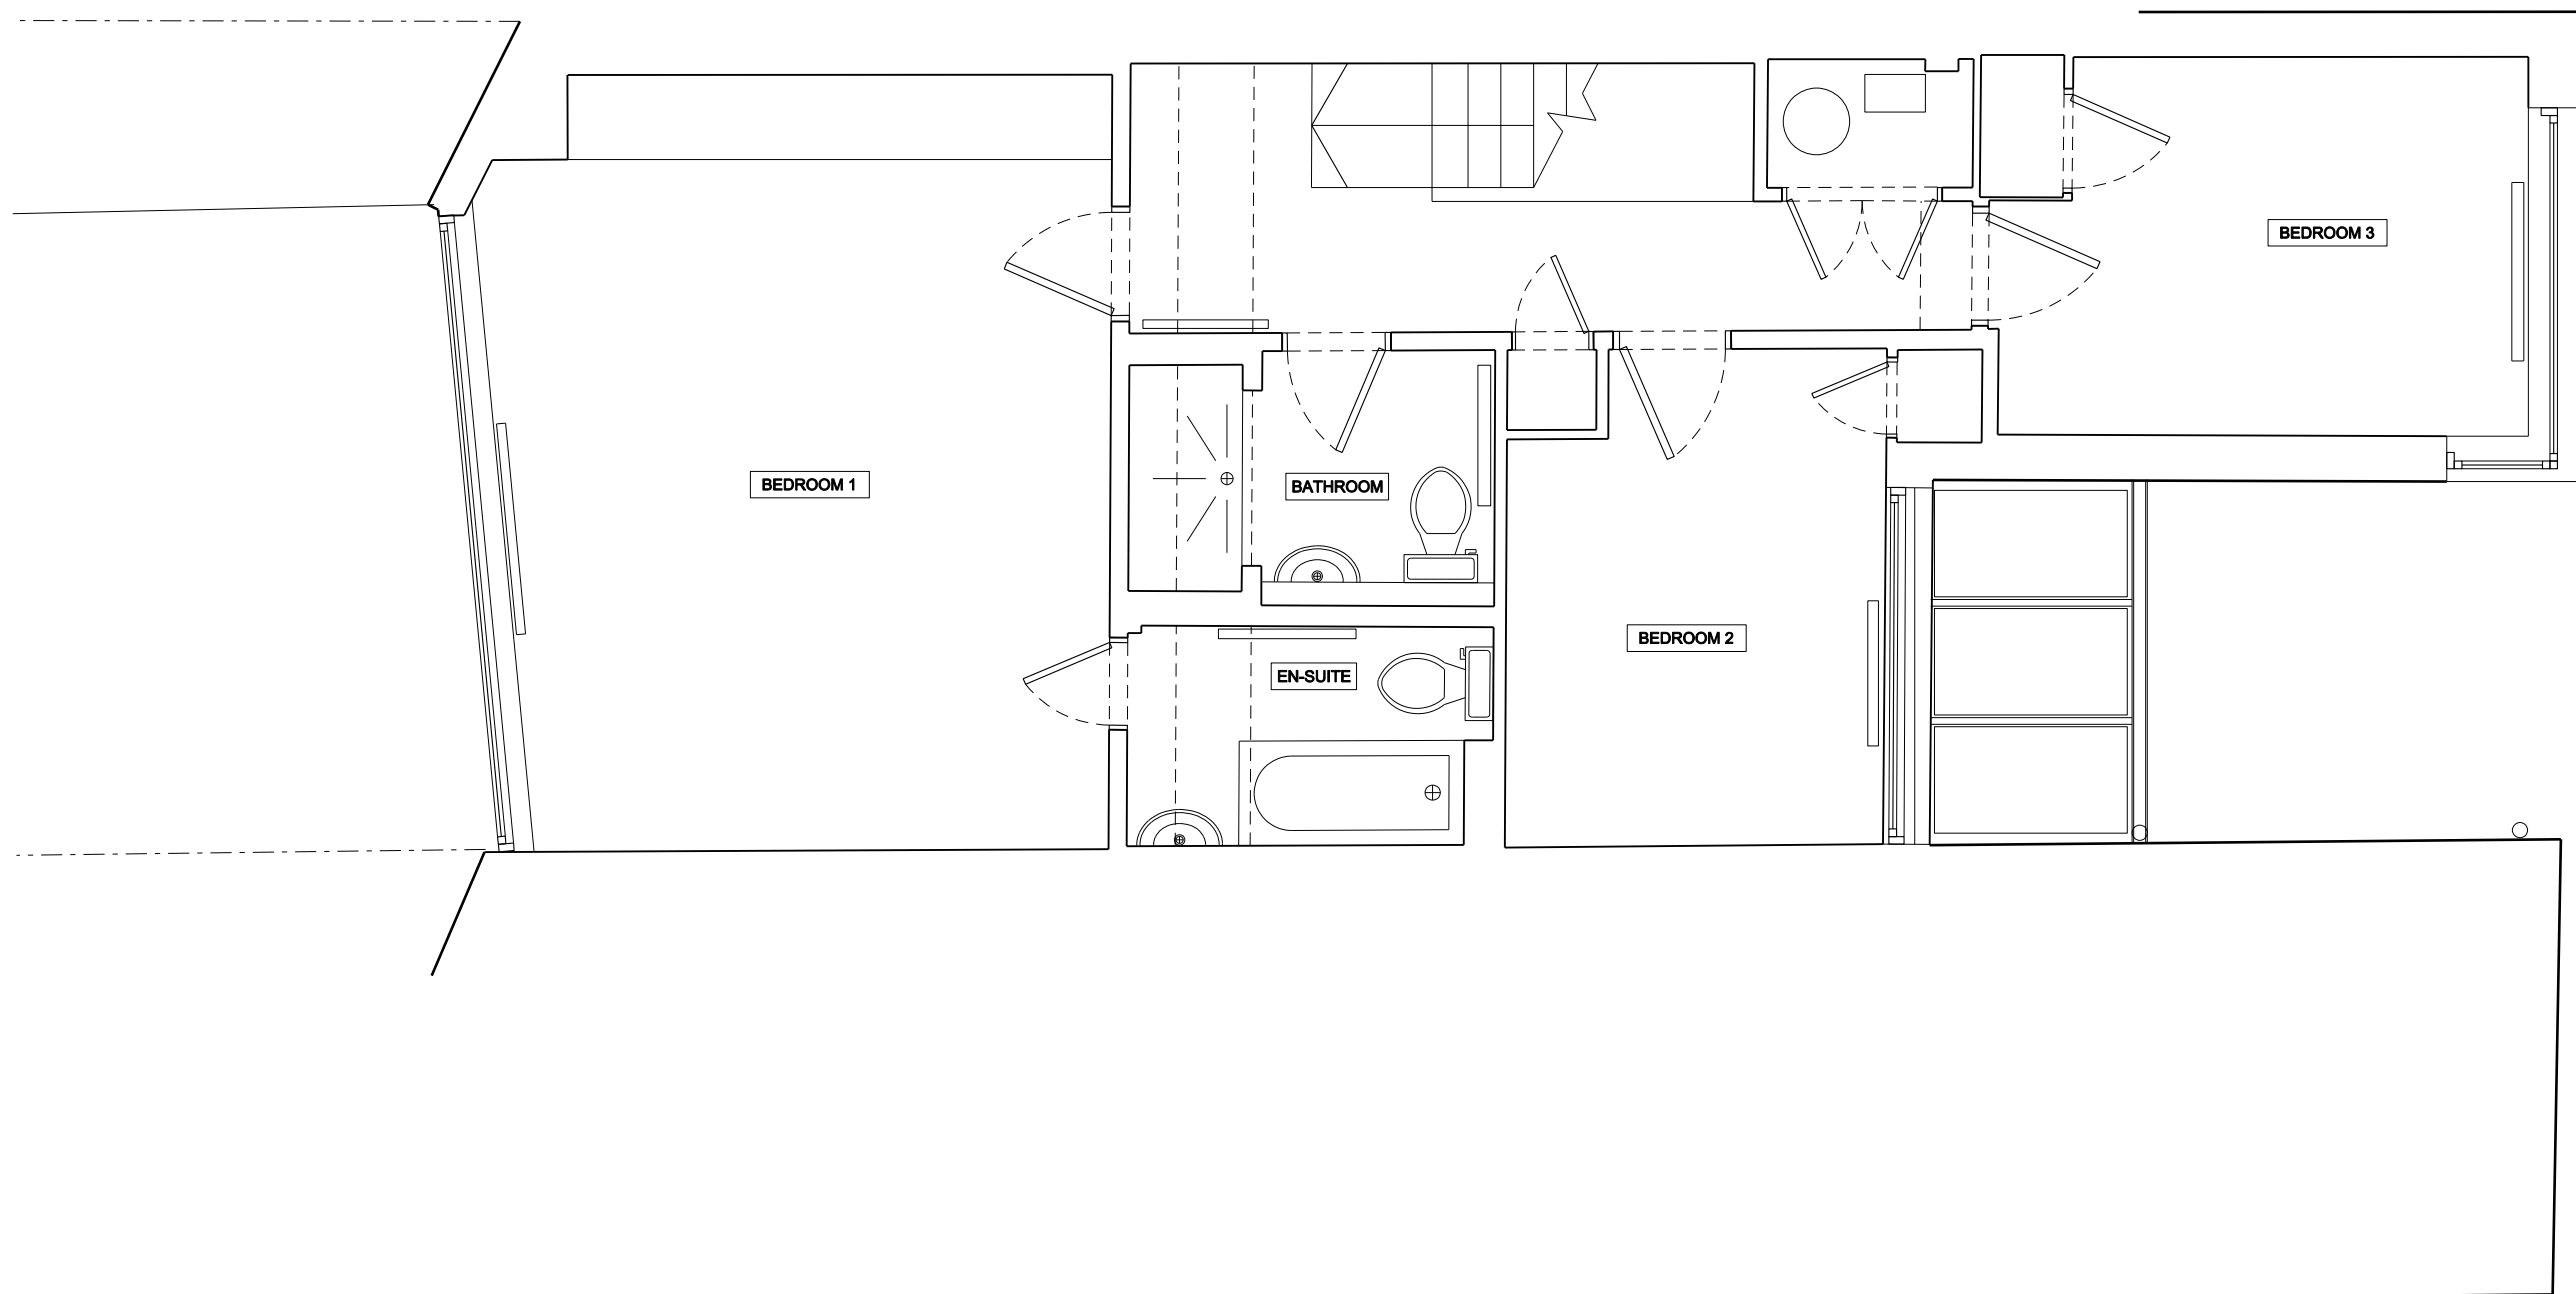

-	17.06.14	FIRST DRAWN
Rev	Date	Description



22-24 KINGSFORD STREET  
LONDON NW5 4JT  
020 3411 4686  
info@francisarchitects.co.uk  
www.francisarchitects.co.uk

Project  
36C ARKWRIGHT ROAD

Client **Marion Bloch**

Date 17.06.14 Scale 1:50 at A3

Title



FIRST FLOOR PLAN

Drawn MC      Checked JH      Approved NF


Status AS EXISTING

Project	Discipline	View	Drawing No.	Rev.
---------	------------	------	-------------	------

11200|A|P|003|-

 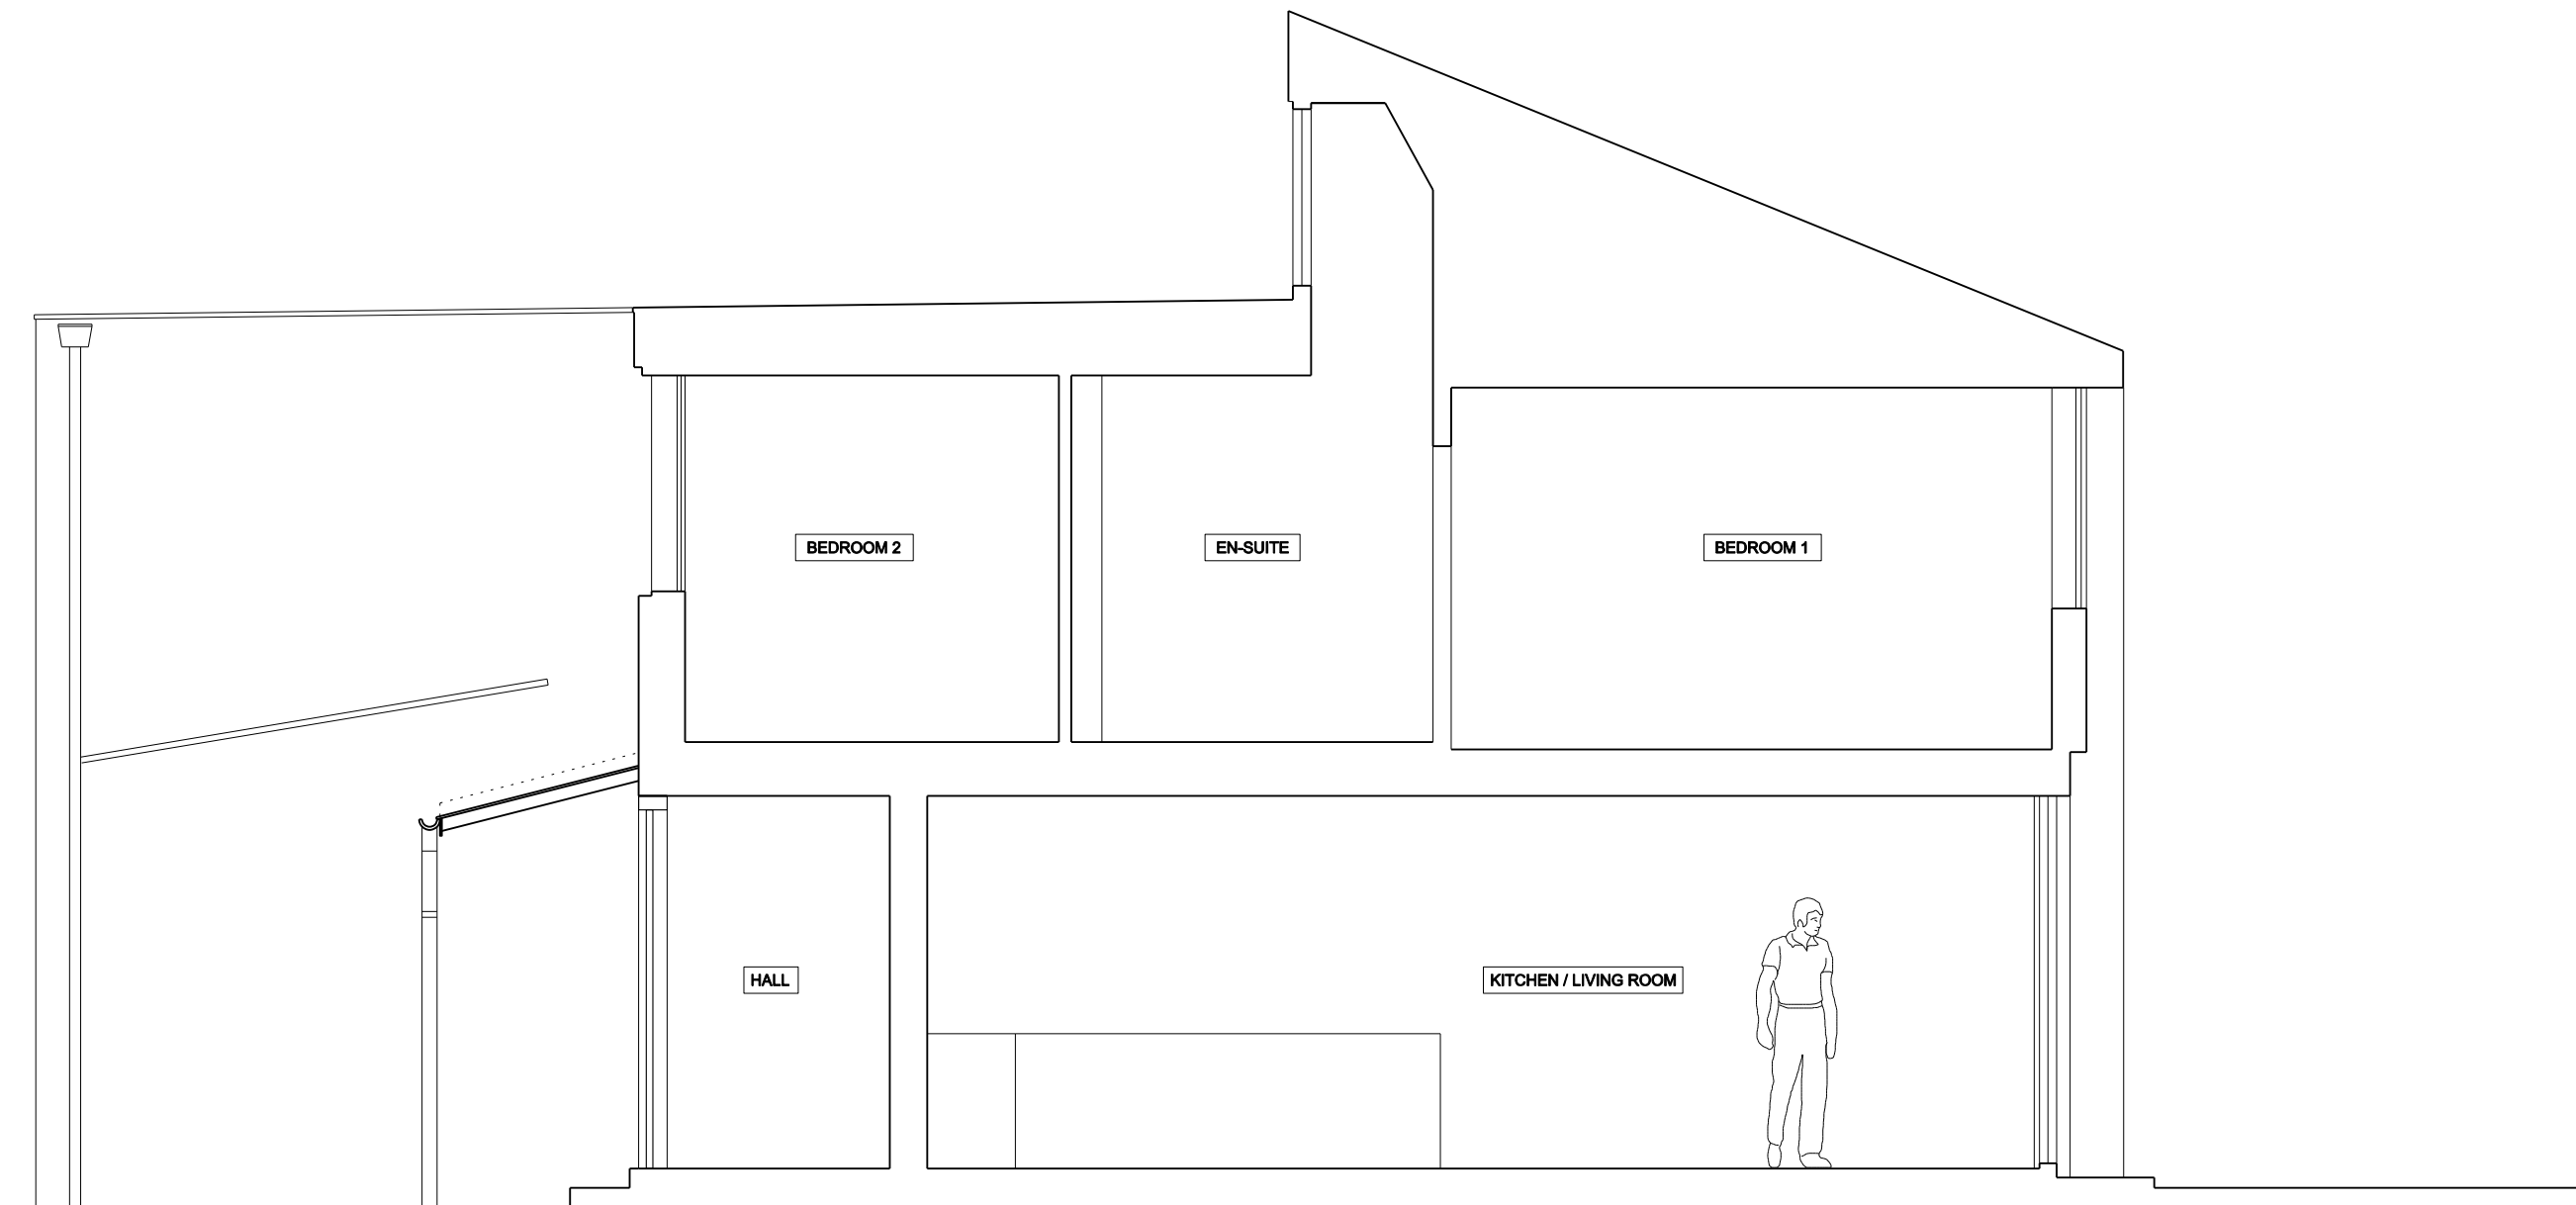

-	17.06.14	FIRST DRAWN
Rev	Date	Description

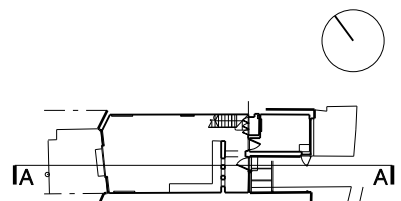

**22-24 KINGSFORD STREET  
LONDON NW5 4JT**

**020 3411 4686**

**info@francisarchitects.co.uk  
www.francisarchitects.co.uk**

Project  
36C ARKWRIGHT ROAD

Client **Marion Bloch**

Date 17.06.14 Scale 1:50 at A3

Title

SECTION A

Drawn MC      Checked JH      Approved NF

Status AS EXISTING

Project	Discipline	View	Drawing No.	Rev.
---------	------------	------	-------------	------


11200|A|S|010|-



22-24 KINGSFORD STREET  
LONDON NW5 4JT  
020 3411 4686  
info@francisarchitects.co.uk  
www.francisarchitects.co.uk

Project	Discipline	View	Drawing No.	Rev.
---------	------------	------	-------------	------

11200|A|E|020|-

 




-	17.06.14	FIRST DRAWN
Rev	Date	Description



2-24 KINGSFORD STREET  
LONDON NW5 4JT  
020 3411 4686  
info@francisarchitects.co.uk  
www.francisarchitects.co.uk

Project	Discipline	View	Drawing No.	Rev.
---------	------------	------	-------------	------

11200|A|P|100|-

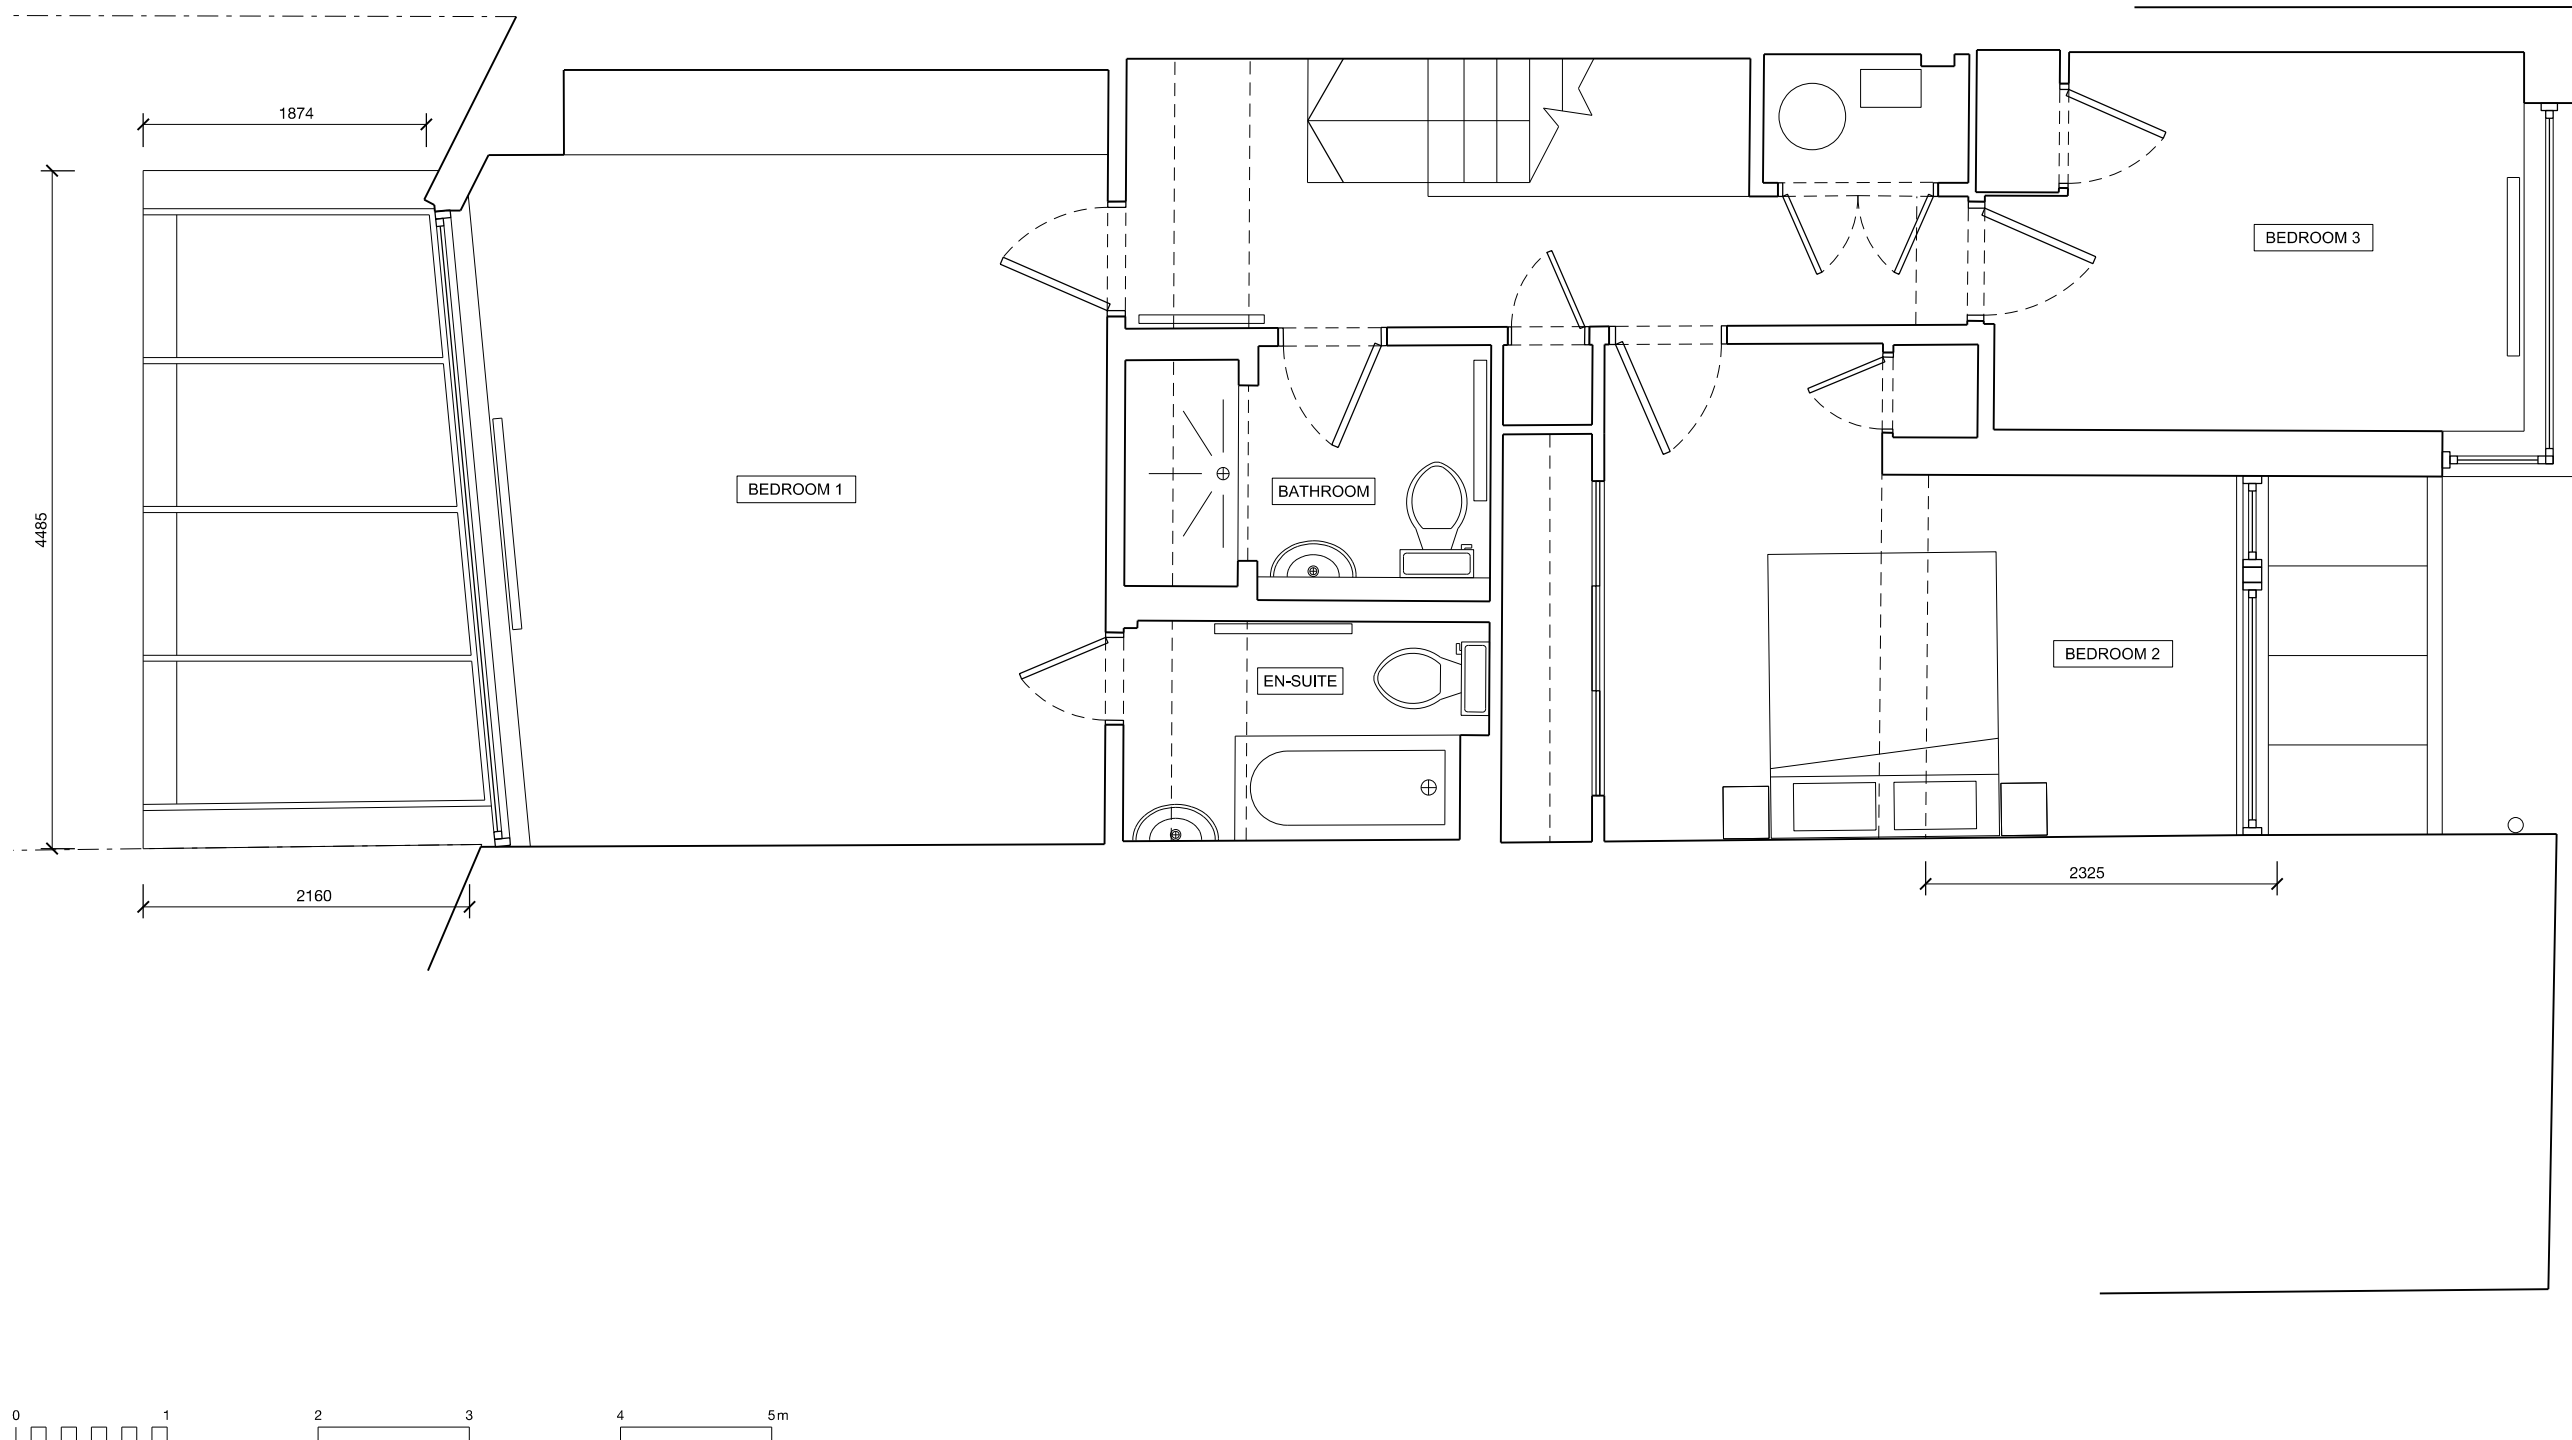

-	17.06.14	FIRST DRAWN
Rev	Date	Description

2-24 KINGSFORD STREET  
LONDON NW5 4JT  
020 3411 4686  
info@francisarchitects.co.uk  
www.francisarchitects.co.uk

Project  
36C ARKWRIGHT ROAD

Client **Marlon Bloch**

Date 17.06.14 Scale 1:50 at A3

Title



FIRST FLOOR PLAN

Drawn MC      Checked JH      Approved NF

Status AS PROPOSED

Project	Discipline	View	Drawing No.	Rev.
---------	------------	------	-------------	------

11200|A|P|101|-

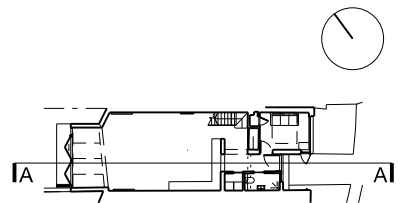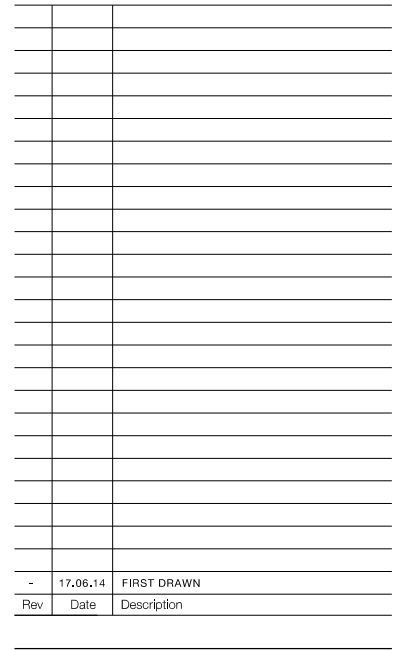

2-24 KINGSFORD STREET  
LONDON NW5 4JT  
020 3411 4686  
info@francisarchitects.co.uk  
www.francisarchitects.co.uk

---

Title \_\_\_\_\_

SECTION A

Drawn MC      Checked JH      Approved NF

Status AS PROPOSED

Project	Discipline	View	Drawing No.	Rev.
---------	------------	------	-------------	------

11200|A|S|110|-

11200|A|S|110|-


- ① DECORATED TIMBER PANELLED GLAZED DOOR AND WINDOW
- ② DOUBLE GLAZED GLASS ROOF PANELS
- ③ PPC BIFOLD ALUMINIUM DOORS
- ④ PPC ALUMINIUM FACING TO DOOR SURROUND
- ⑤ RENDERED BLOCKWORK WALL TO SIDE WALLS
- ⑥ PPC METAL AND GLASS CANOPY

-	17.06.14	FIRST DRAWN
Rev	Date	Description

Project				
36C ARKWRIGHT ROAD				
Client Marlon Bloch				
Date 17.06.14 Scale 1:50 at A3				
Title				
ELEVATIONS				
Drawn MC Checked JH Approved NF				
Status AS PROPOSED				
Project	Discipline	View	Drawing No.	Rev.
1   1200   A   E   120   -				



01 FRONT ELEVATION  
SCALE 1:50

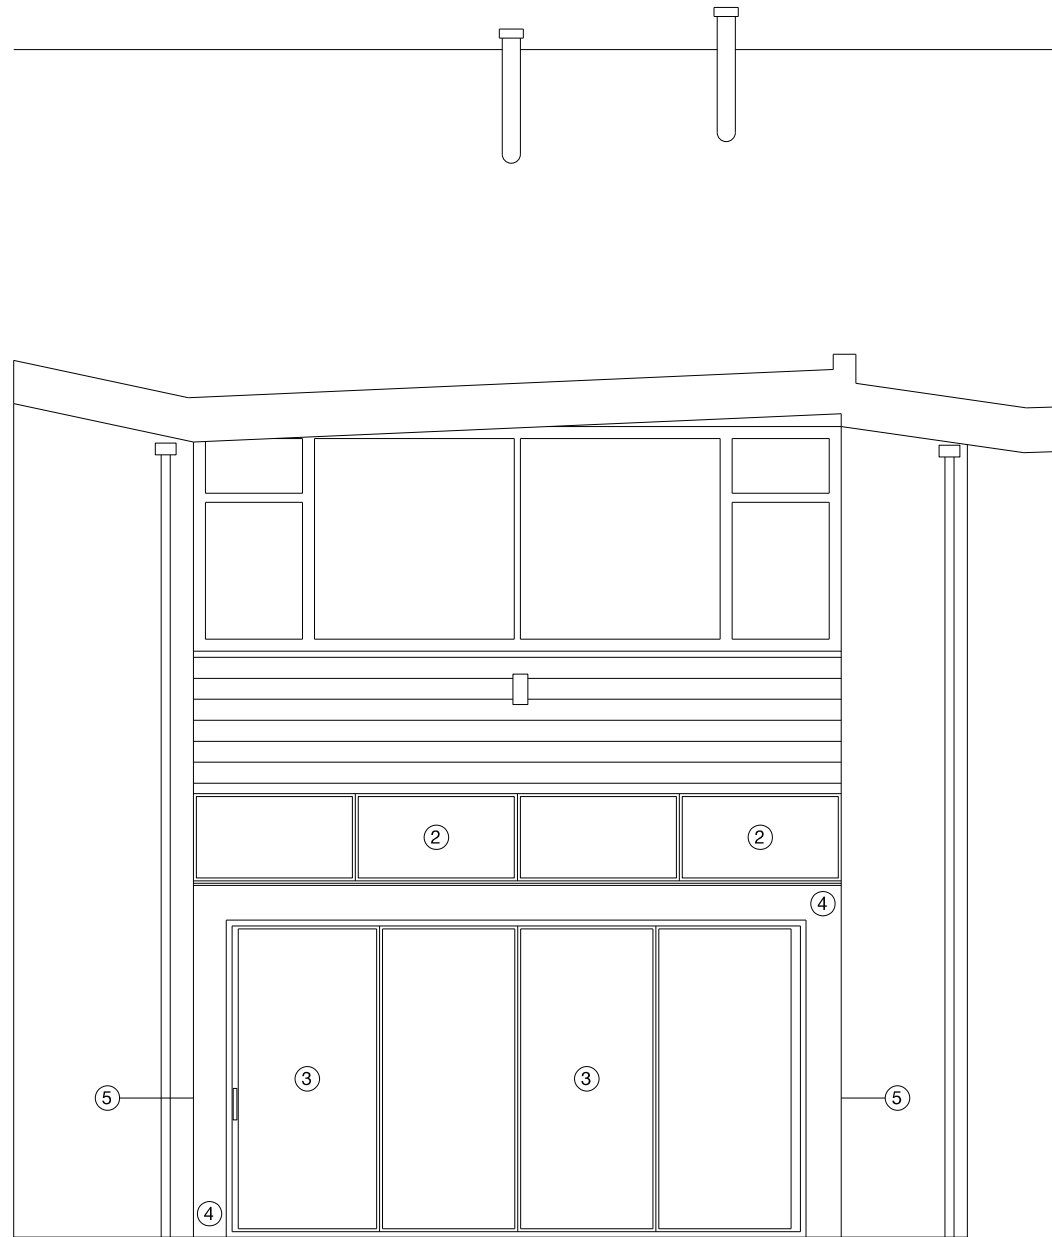

02 REAR ELEVATION  
SCALE 1:50