


EXISTING REAR ELEVATION



PROPOSED REAR ELEVATION

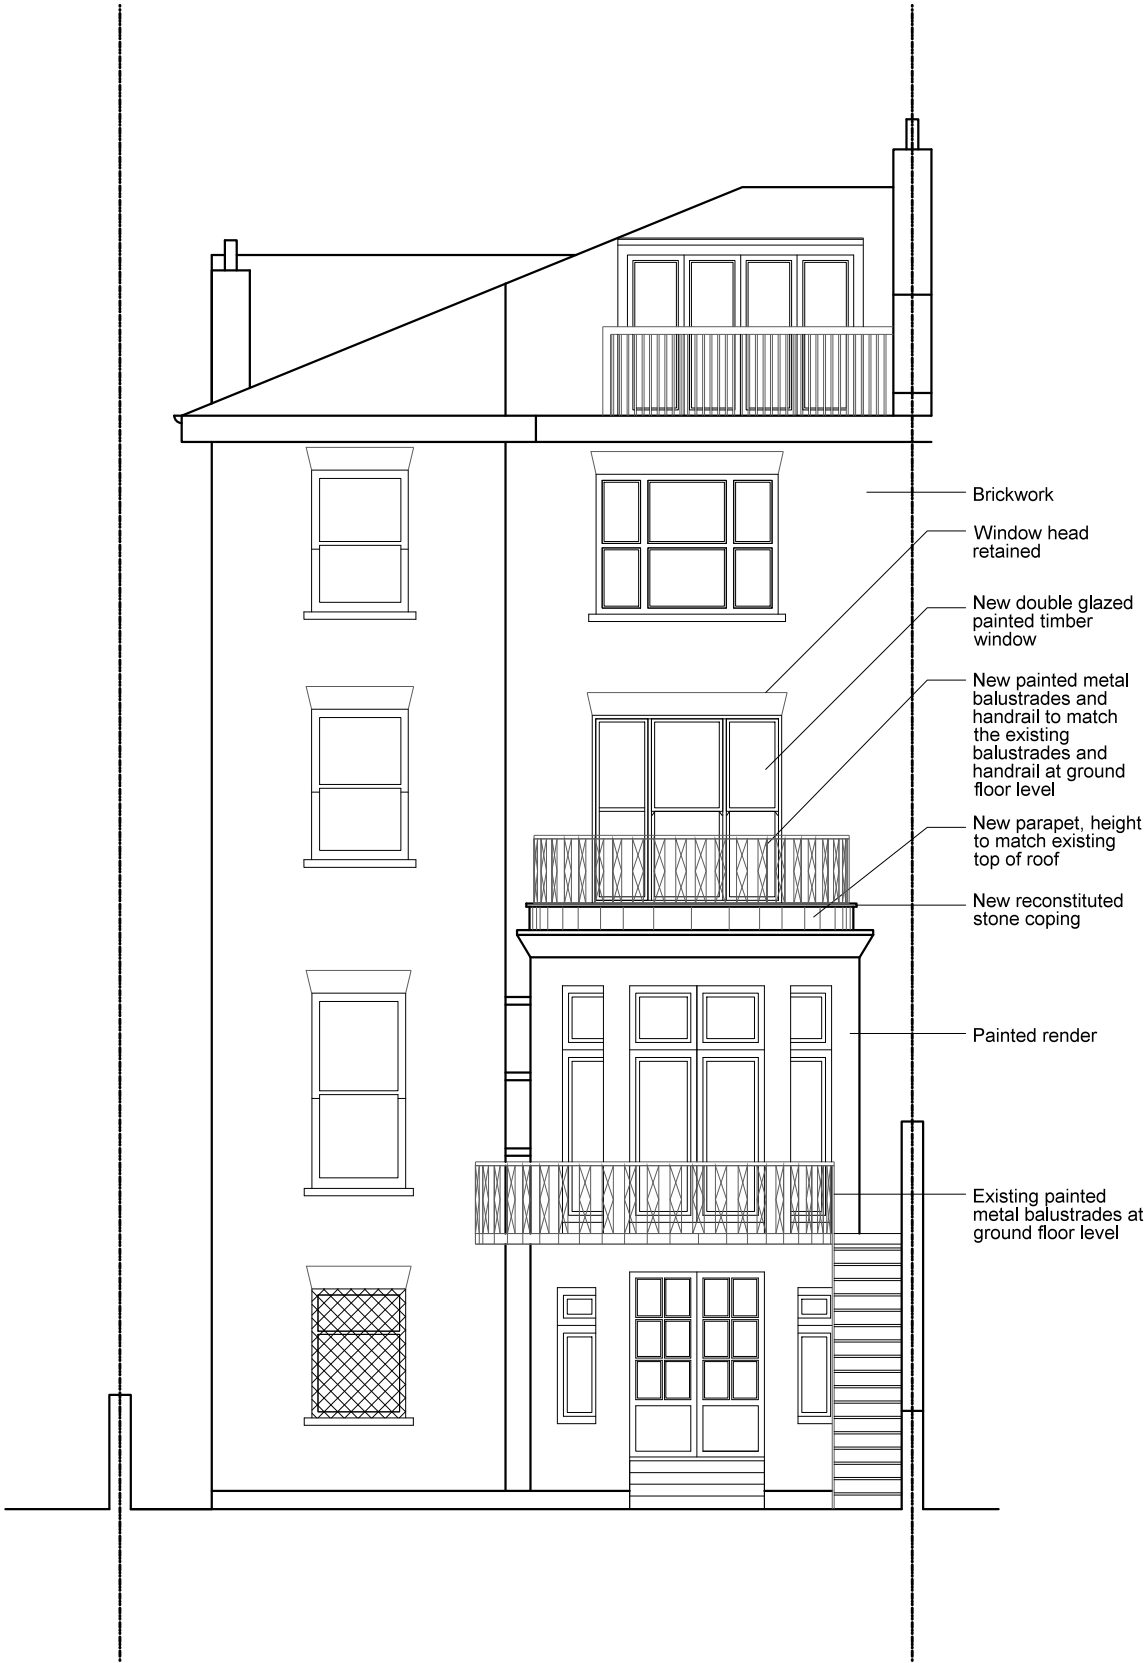

0 1 2 4M



FT2 Architects + Designers

3.10 Canterbury Court
Kennington Park Business Center
London SW9 6DE
T 020 7820 1033 F 020 7582 0322

Notes:
1. Check all dimensions on site
2. To be read in conjunction with
Structural engineer's drawings
3. © FT2 design

A 04.11.14 AS AR Balustrade profile to rear balcony amended

Rev.	Rev. Date	Drw	Chk	Description
------	-----------	-----	-----	-------------

Client
MR & MRS McKENZIE

Project
17 BELSIZE PARK GARDENS, LONDON NW3 4JG

Title
EXISTING & PROPOSED REAR ELEVATION

Drawn By AS	Issued By AR	Sheet @ Scale 1:100@A3	Date of Issue 07.10.14
----------------	-----------------	---------------------------	---------------------------

Job No. 215	Dwg No. PL-SC1-102	Rev. A
----------------	-----------------------	-----------