




EXISTING FRONT (WEST) ELEVATION





EXISTING SIDE (SOUTH) ELEVATION


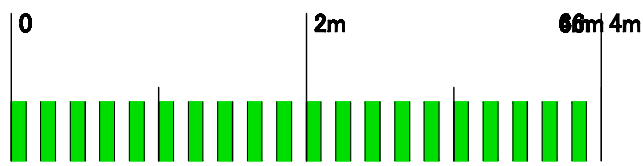


|                              |  |   |                                         |                                                                    |          |  |  |          |                                        |  |
|------------------------------|--|---|-----------------------------------------|--------------------------------------------------------------------|----------|--|--|----------|----------------------------------------|--|
| REV.                         |  | A | removal of note to existing front tree. |                                                                    |          |  |  | 11.08.14 |                                        |  |
| ISSUE STATUS<br><br>PLANNING |  |   | PROJECT                                 | PROPOSED EXTENSION & RE-ORGANISATION, 67 GOLDHURST TERRACE NW8 3HB |          |  |  |          | 62 Mount View Road<br>London<br>NW 4JH |  |
|                              |  |   | DRAWING                                 | EXISTING FRONT (WEST) & SIDE (SOUTH) ELEVATION                     |          |  |  |          |                                        |  |
|                              |  |   | DRAWING No.                             | ED/67GT/1003a                                                      | DRAWN BY |  |  | MC       | Tel: 0208 340 2003                     |  |
|                              |  |   | DATE                                    | OCT 13                                                             | SCALE    |  |  | 1:50     | info@etchdesign.com                    |  |


- KEY:
- 1. - PORCH
  - 2. - BIKE STORE
  - 3. - HALL
  - 4. - W.C. CLOAKROOM
  - 5. - KITCHEN
  - 6. - LIVING AREA
  - 7. - DINING AREA
  - 8. - VOID
  - 9. - BIN STORE
  - 10. - BEDROOM
  - 11. - STUDY
  - 12. - LIGHT WELL
  - 13. - BATH/SHOWER ROOM
  - 14. - DRESSING ROOM
  - 15. - PATIO

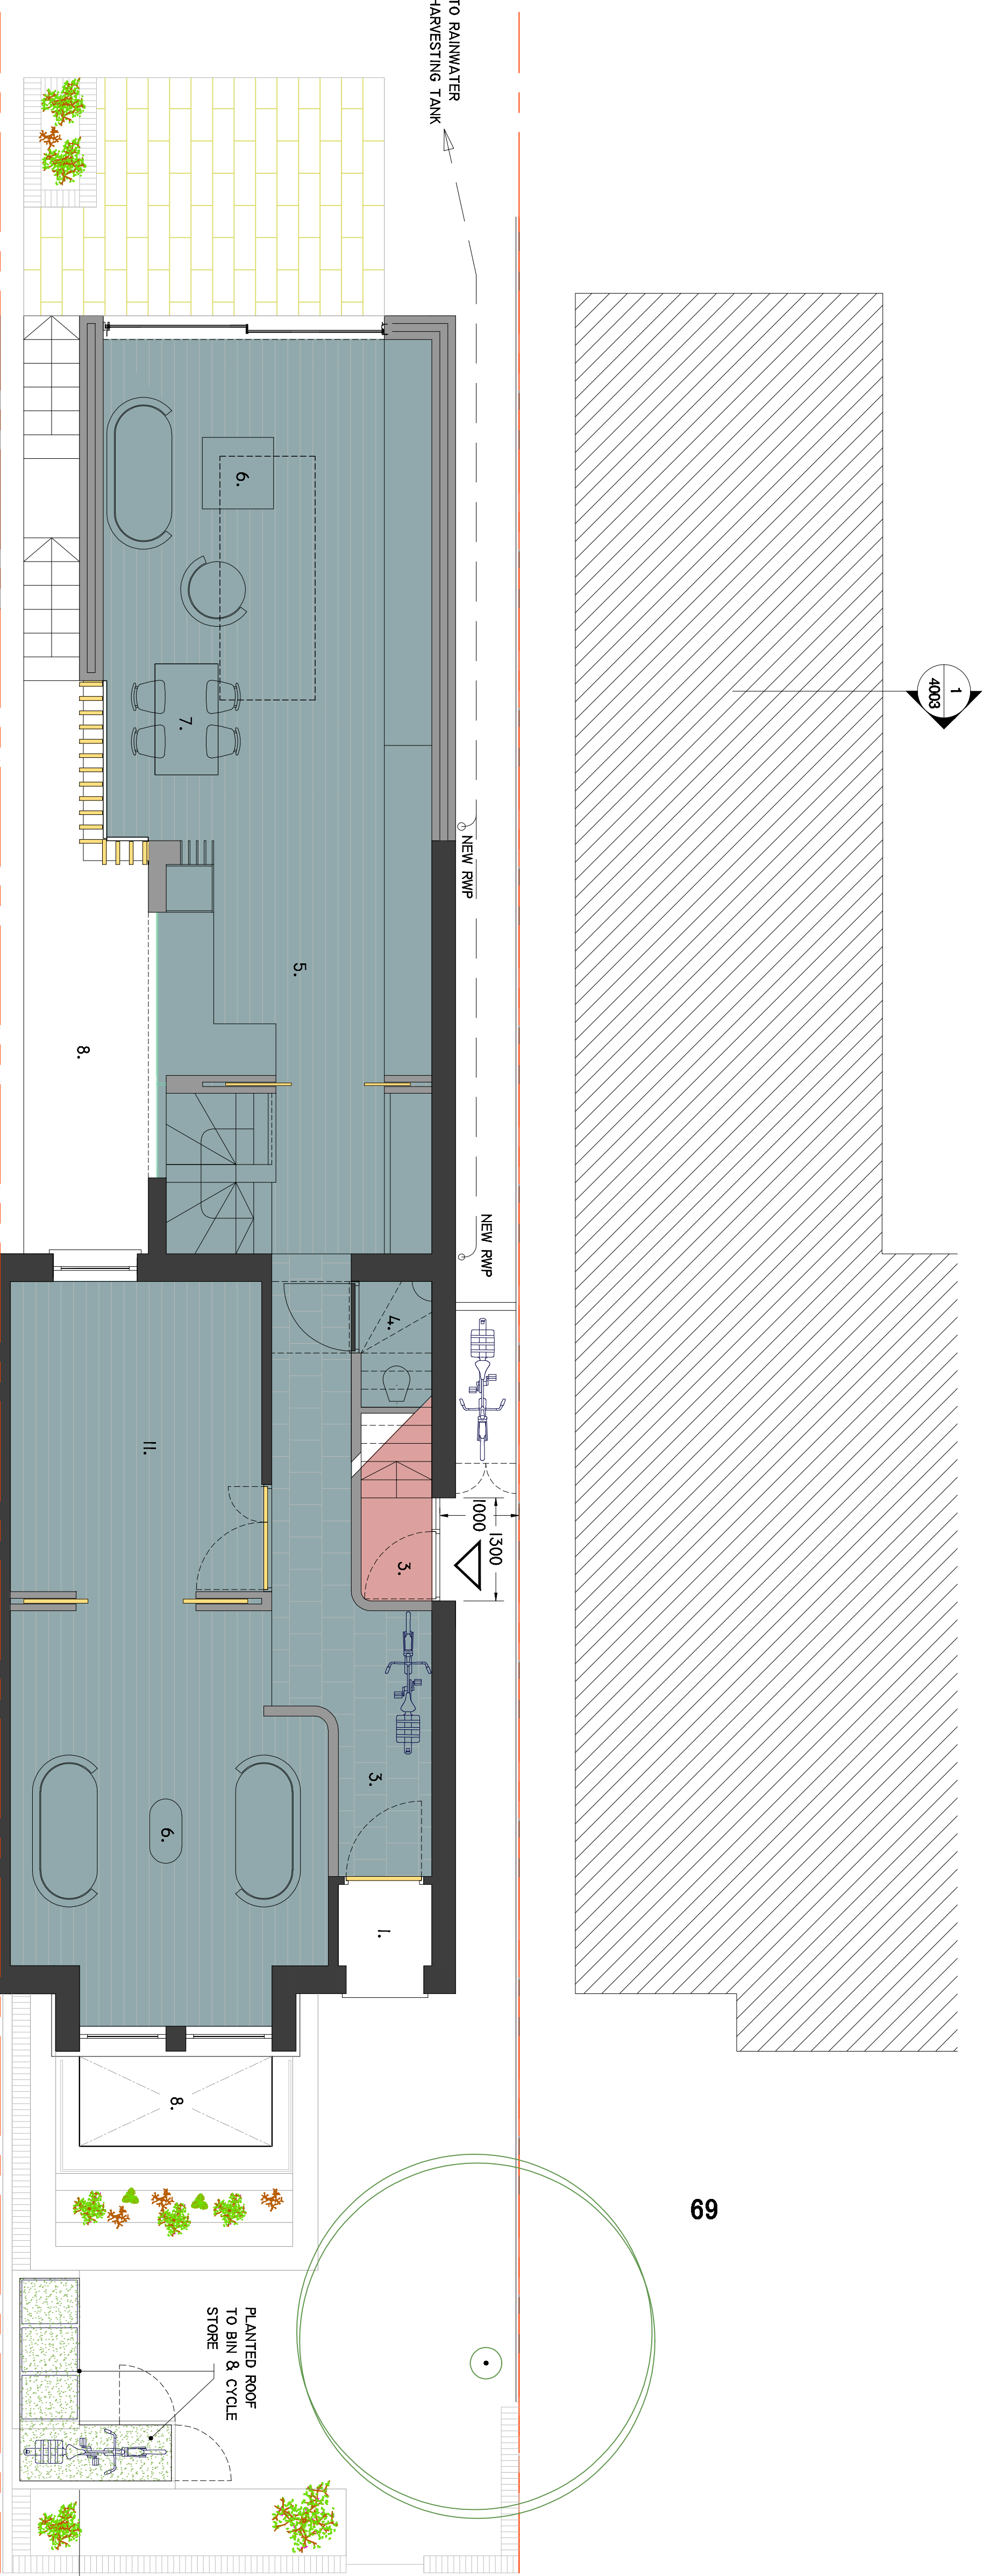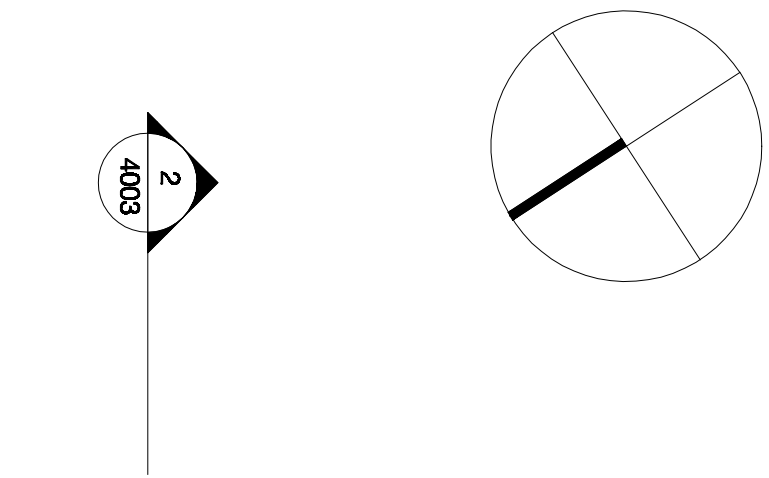



GROUND FLOOR PLAN

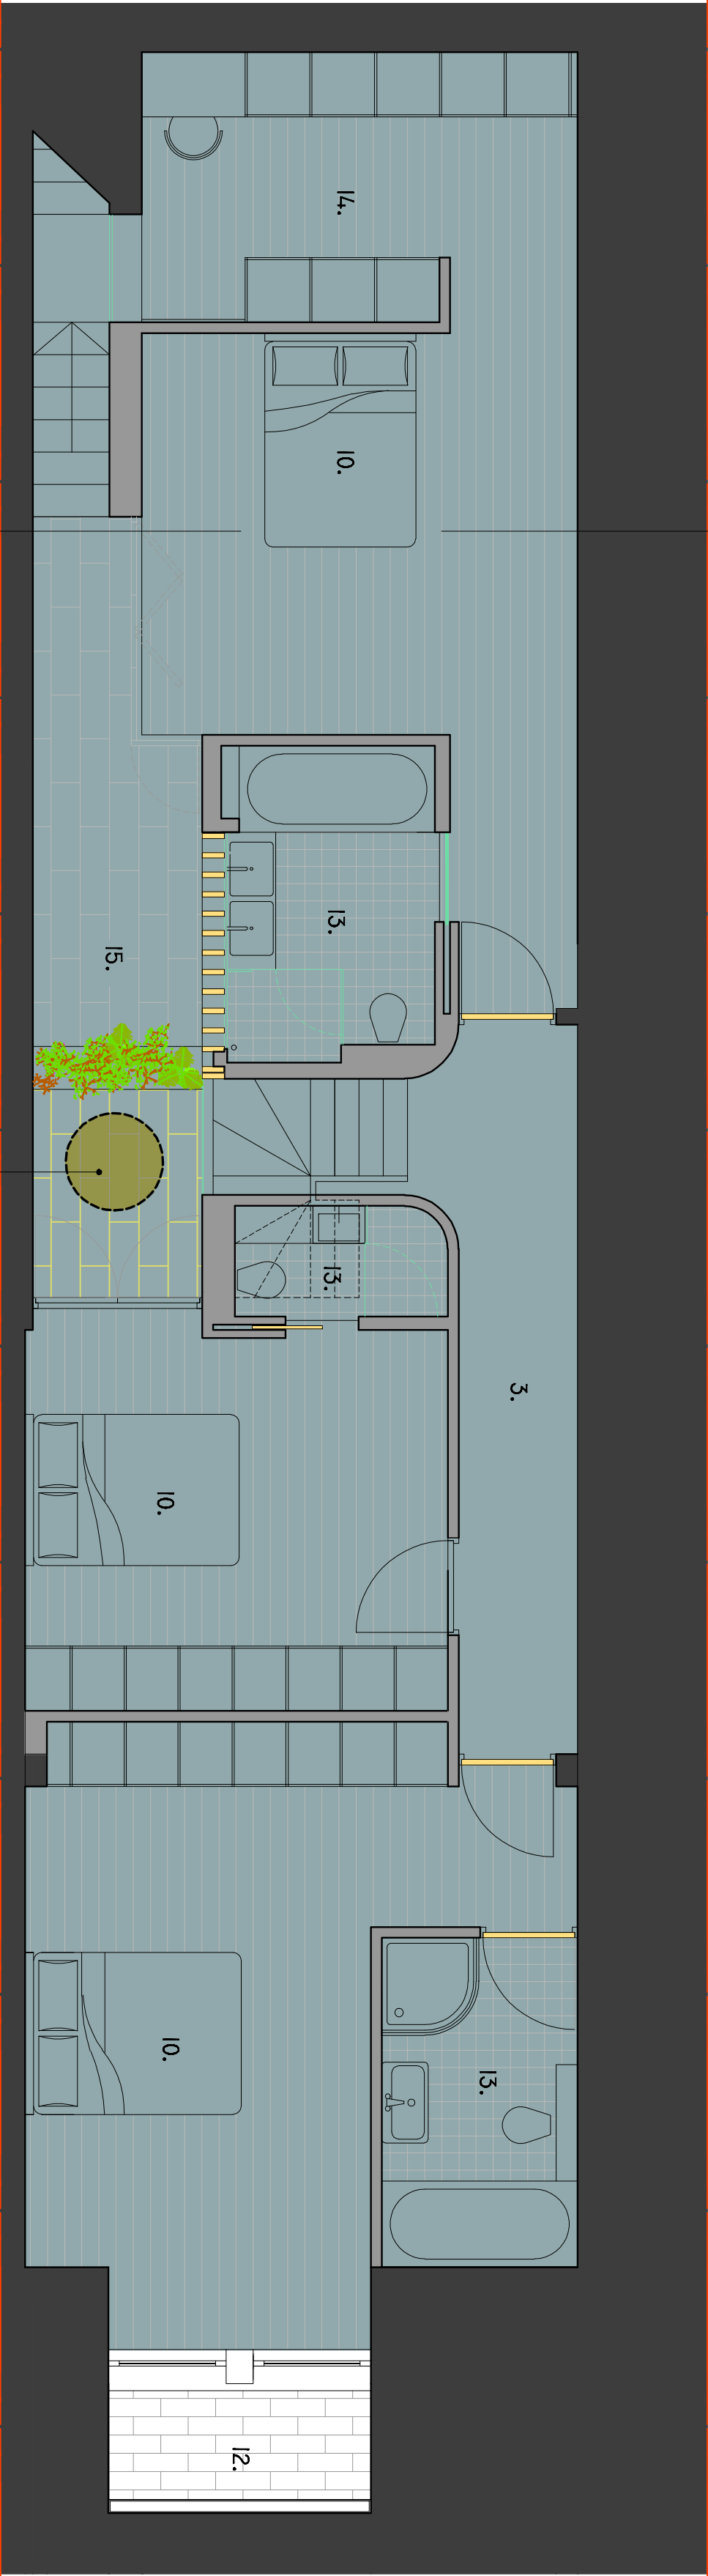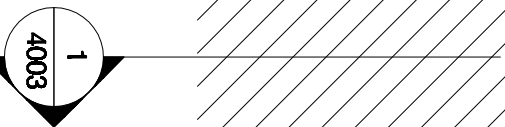

- KEY:
- 3 BEDROOM 2ND & 3RD FLOOR MAISONETTE
  - 1 BEDROOM 1ST FLOOR FLAT
  - 3 BEDROOM GROUND & BASEMENT FLAT

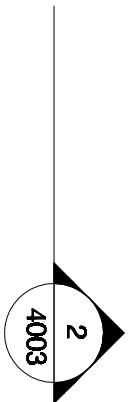

BASEMENT PLAN

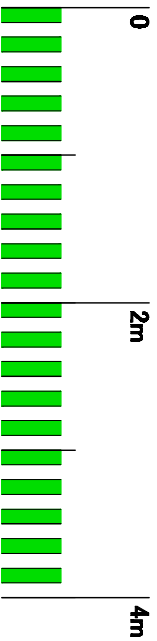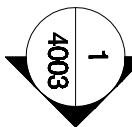


| REV.         |  | PROJECT                                                               |  | PROPOSED GROUND AND BASEMENT PLANS |  | DATE   |  |
|--------------|--|-----------------------------------------------------------------------|--|------------------------------------|--|--------|--|
| A            |  | revision to new roof design & removal of note to existing front fence |  | ED 8/07/2001                       |  | OCT 13 |  |
| ISSUE STATUS |  | DRAWING                                                               |  | DRAWN BY                           |  | SCALE  |  |
| PLANNING     |  | 1:50                                                                  |  | 1:50                               |  | 1:50   |  |

etch design limited

11.08.14


69 Mount View Road  
London  
Tel: 0203 340 2003  
info@etchdesign.com

- KEY:
- 1. - PORCH
  - 2. - BIKE STORE
  - 3. - HALL
  - 4. - W.C. CLOAKROOM
  - 5. - KITCHEN
  - 6. - LIVING AREA
  - 7. - DINING AREA
  - 8. - VOID
  - 9. - BIN STORE
  - 10. - BEDROOM
  - 11. - STUDY
  - 12. - LIGHT WELL
  - 13. - BATH/SHOWER ROOM
  - 14. - DRESSING ROOM
  - 15. - PATIO
  - 16. - STORAGE


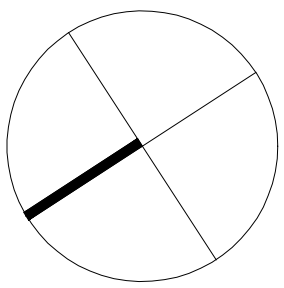


KEY:



- 3 BEDROOM 2ND & 3RD FLOOR MAISONETTE
- 1 BEDROOM 1ST FLOOR FLAT
- 3 BEDROOM GROUND & BASEMENT FLAT

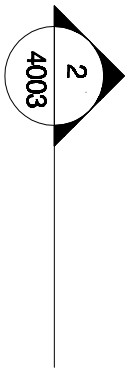




3RD FLOOR PLAN

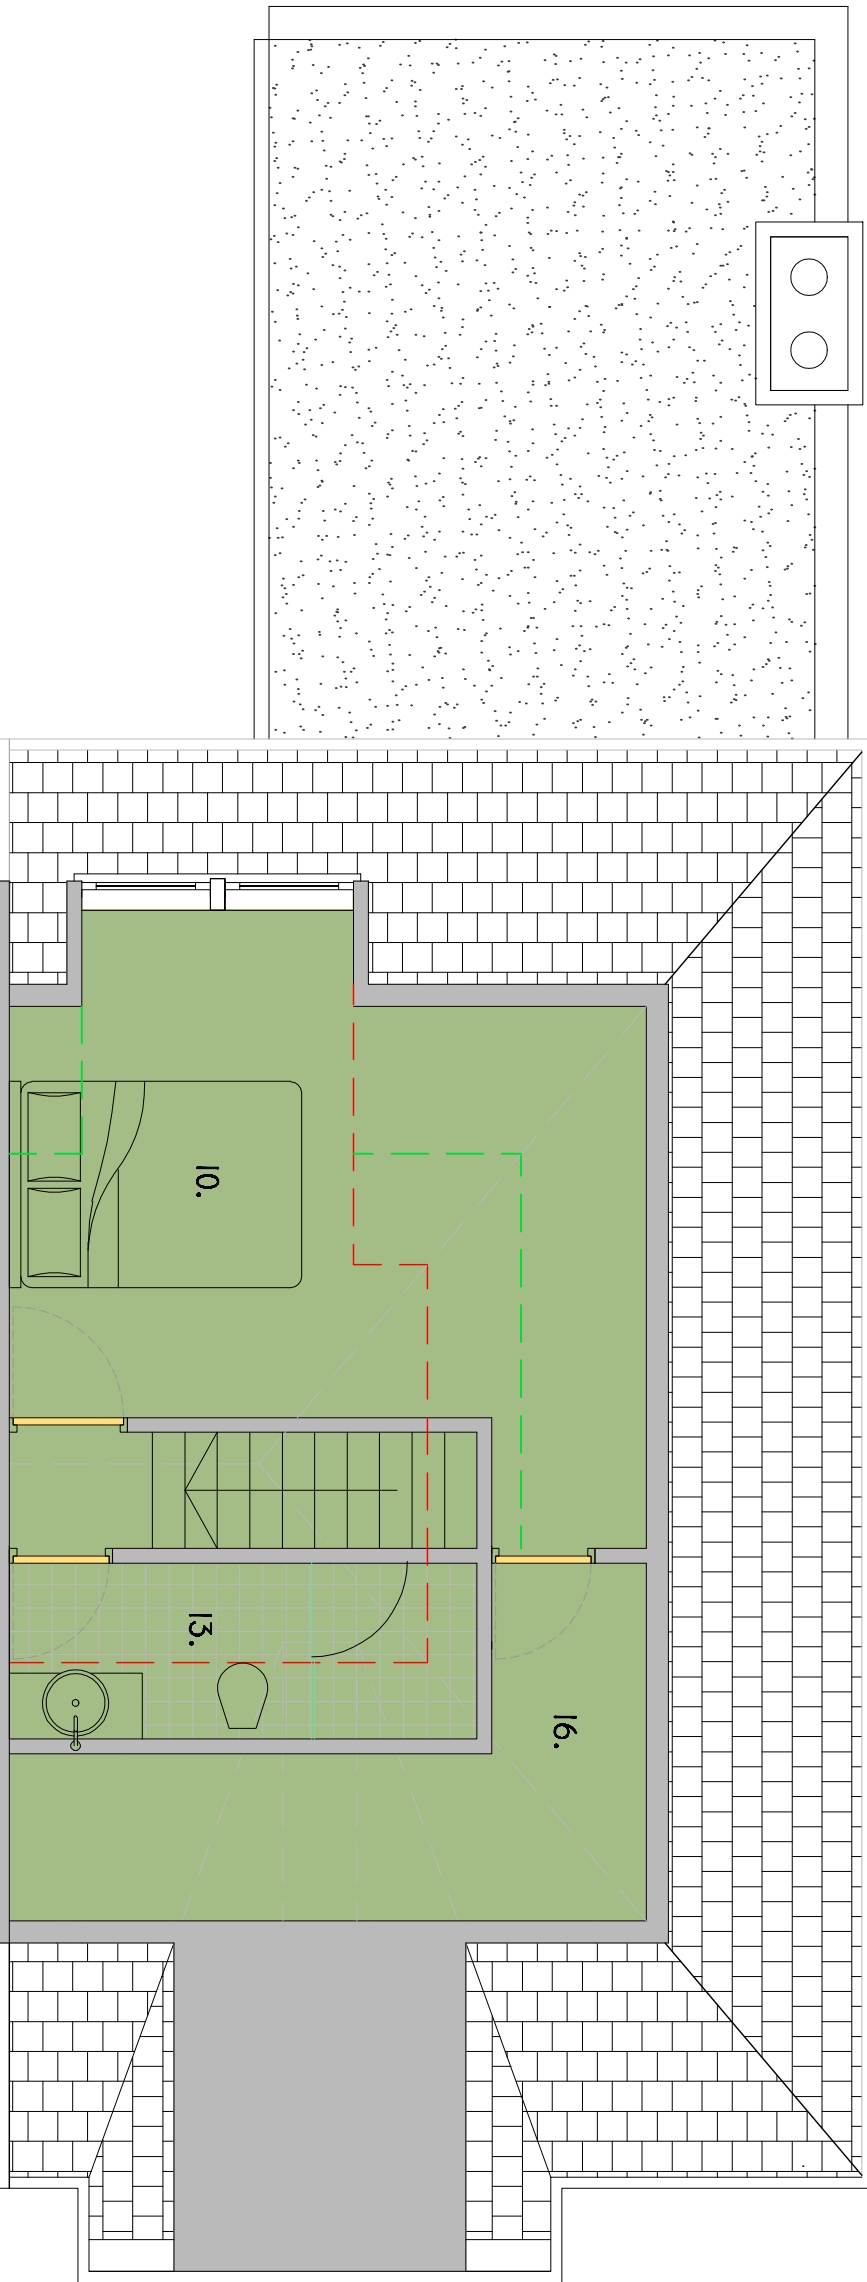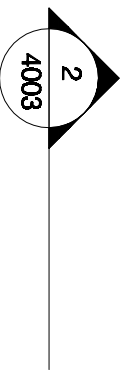

SECOND FLOOR PLAN

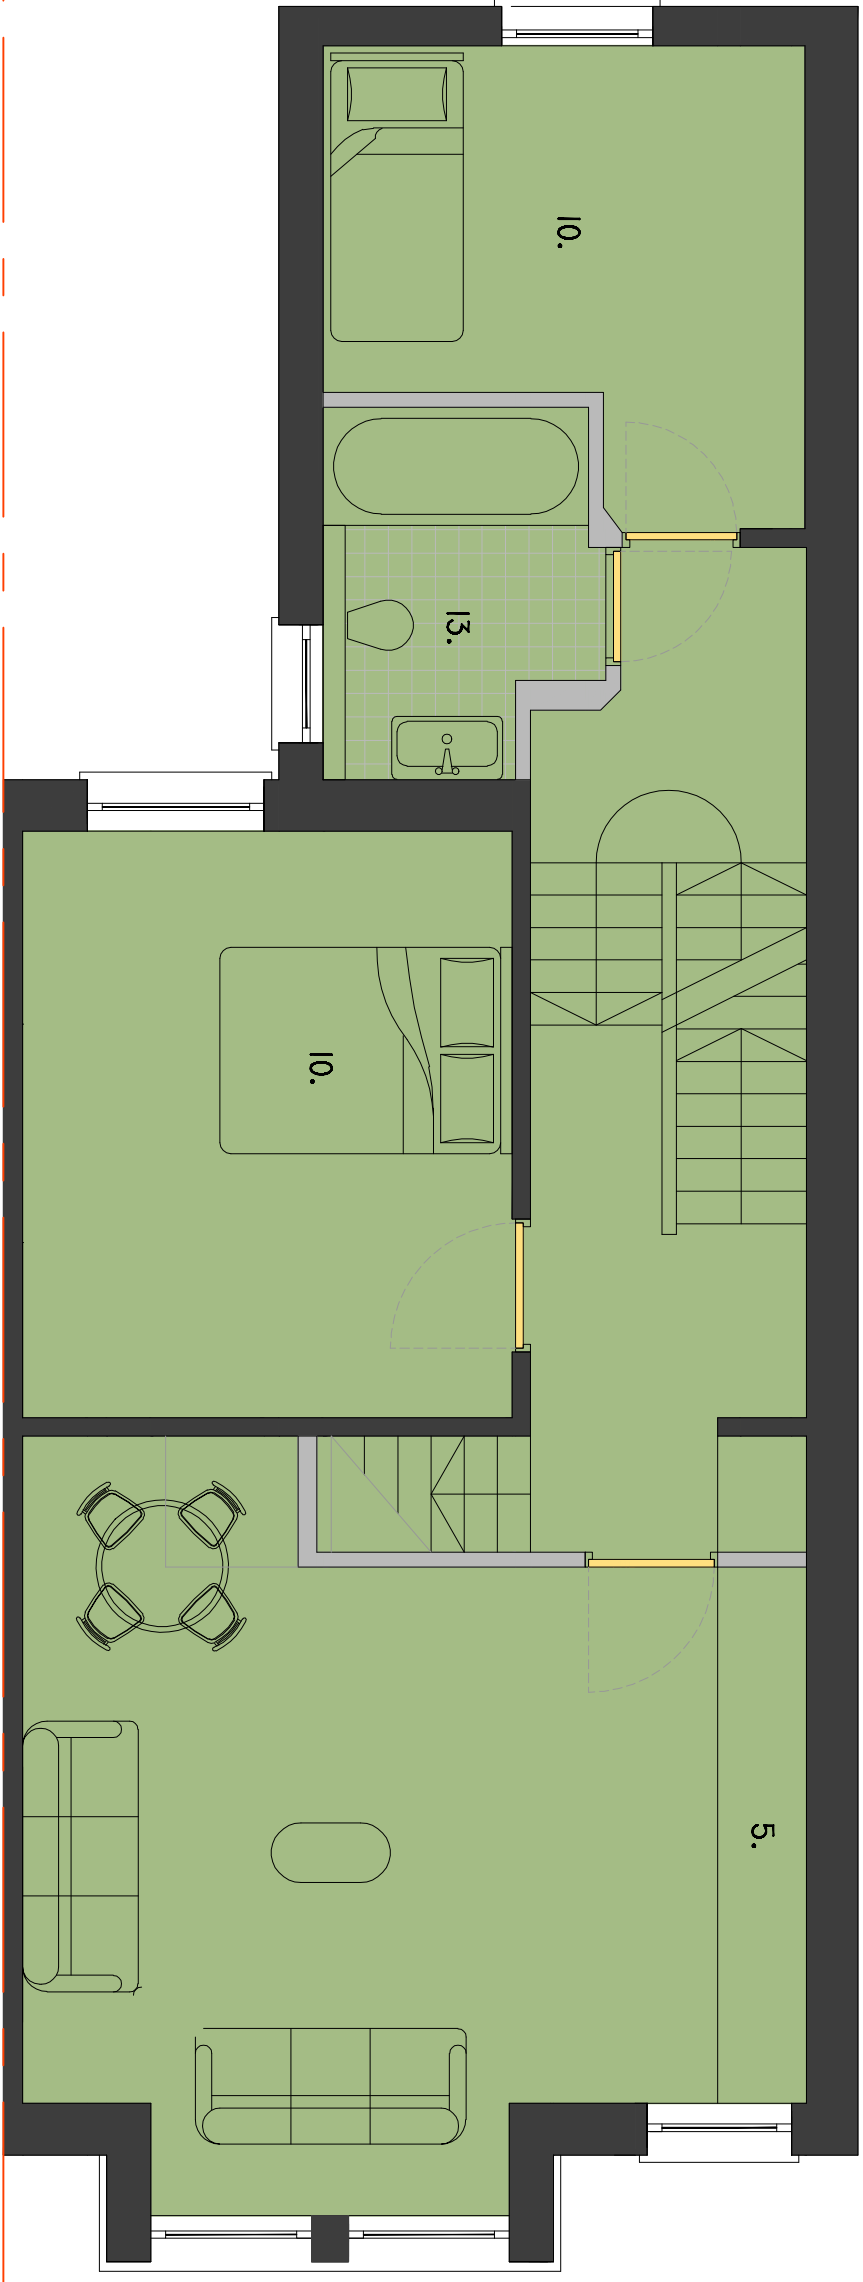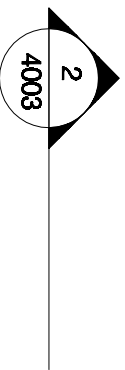



FIRST FLOOR PLAN

 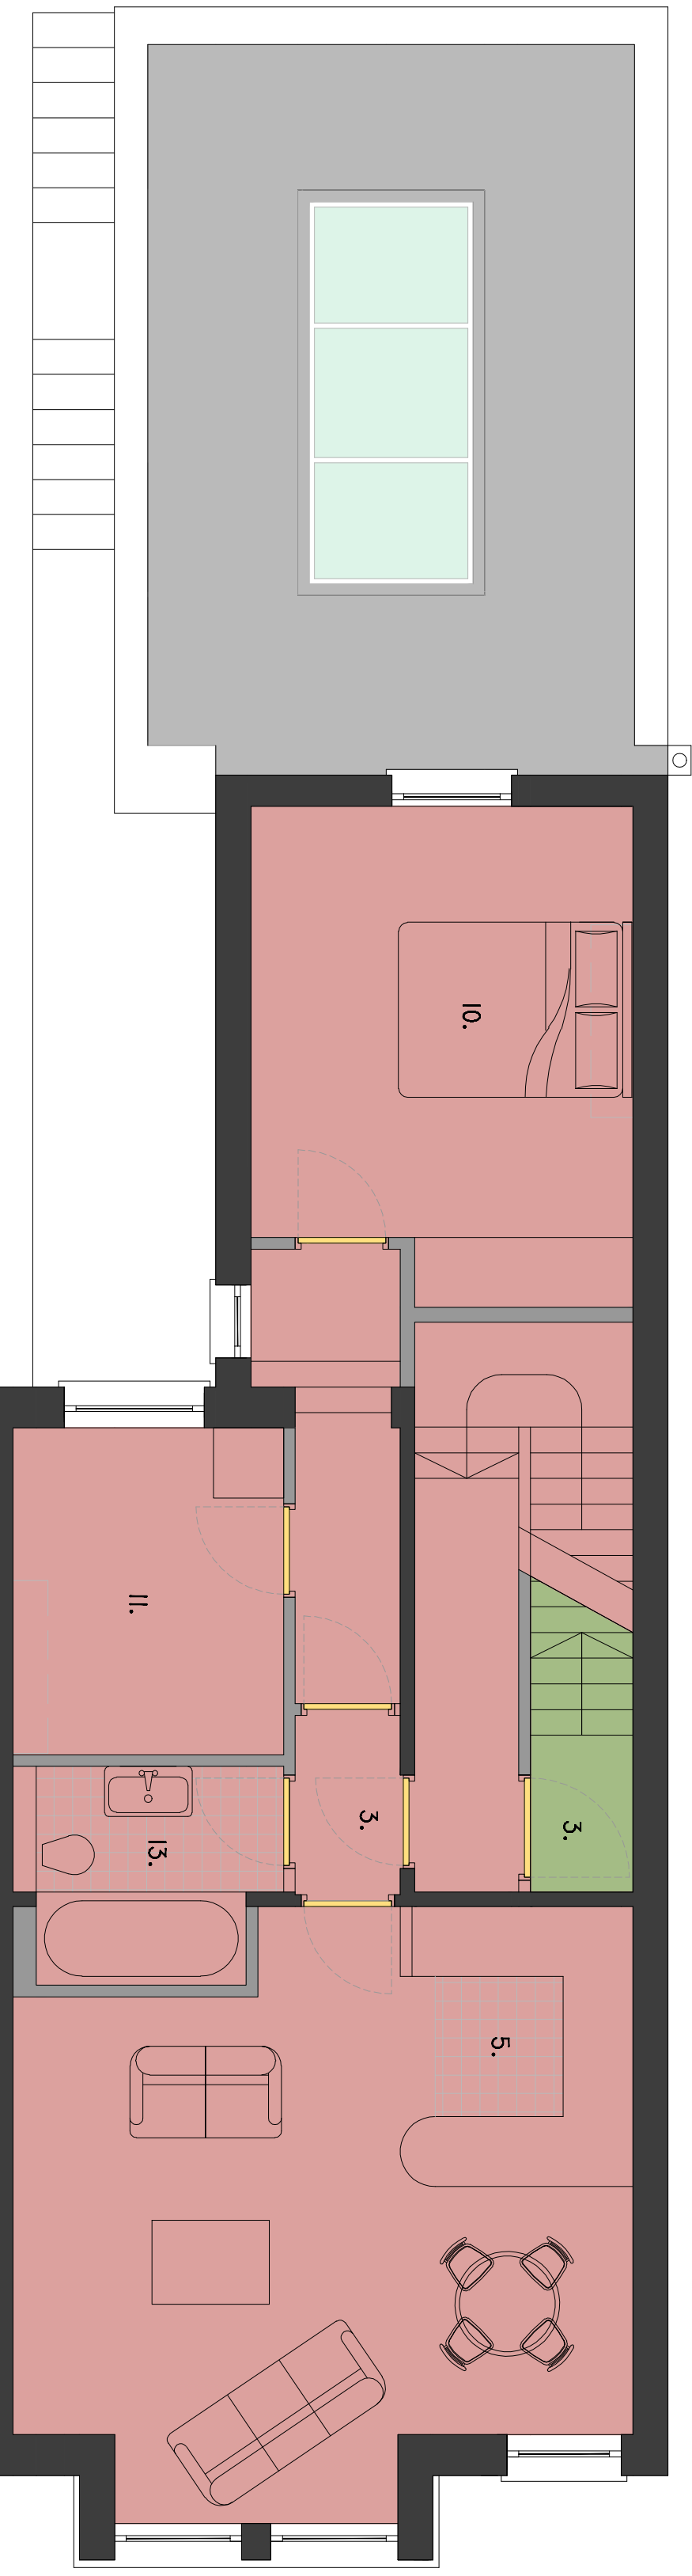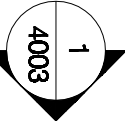


etch design limited

| REV.         | A | revision to new roof design | PROJECT             | PROPOSED EXTENSION & RE-ORGANISATION, 67 GOLDHURST TERRACE NW8 3HB | 11.08.14                                       |
|--------------|---|-----------------------------|---------------------|--------------------------------------------------------------------|------------------------------------------------|
| ISSUE STATUS |   |                             | DRAWING             | PROPOSED 1ST, 2ND & ROOF LEVEL PLANS                               | 67 Goldhurst Terrace Road<br>London<br>NW8 3HB |
|              |   |                             | DRAWING No.         | ED/6707/2002 a                                                     | 141 45th                                       |
|              |   |                             | DATE                | OCT 13                                                             | 141 45th                                       |
|              |   |                             | SCALE               | 1:50                                                               | 141 45th                                       |
|              |   |                             | info@etchdesign.com |                                                                    |                                                |

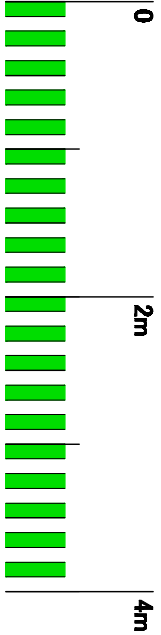


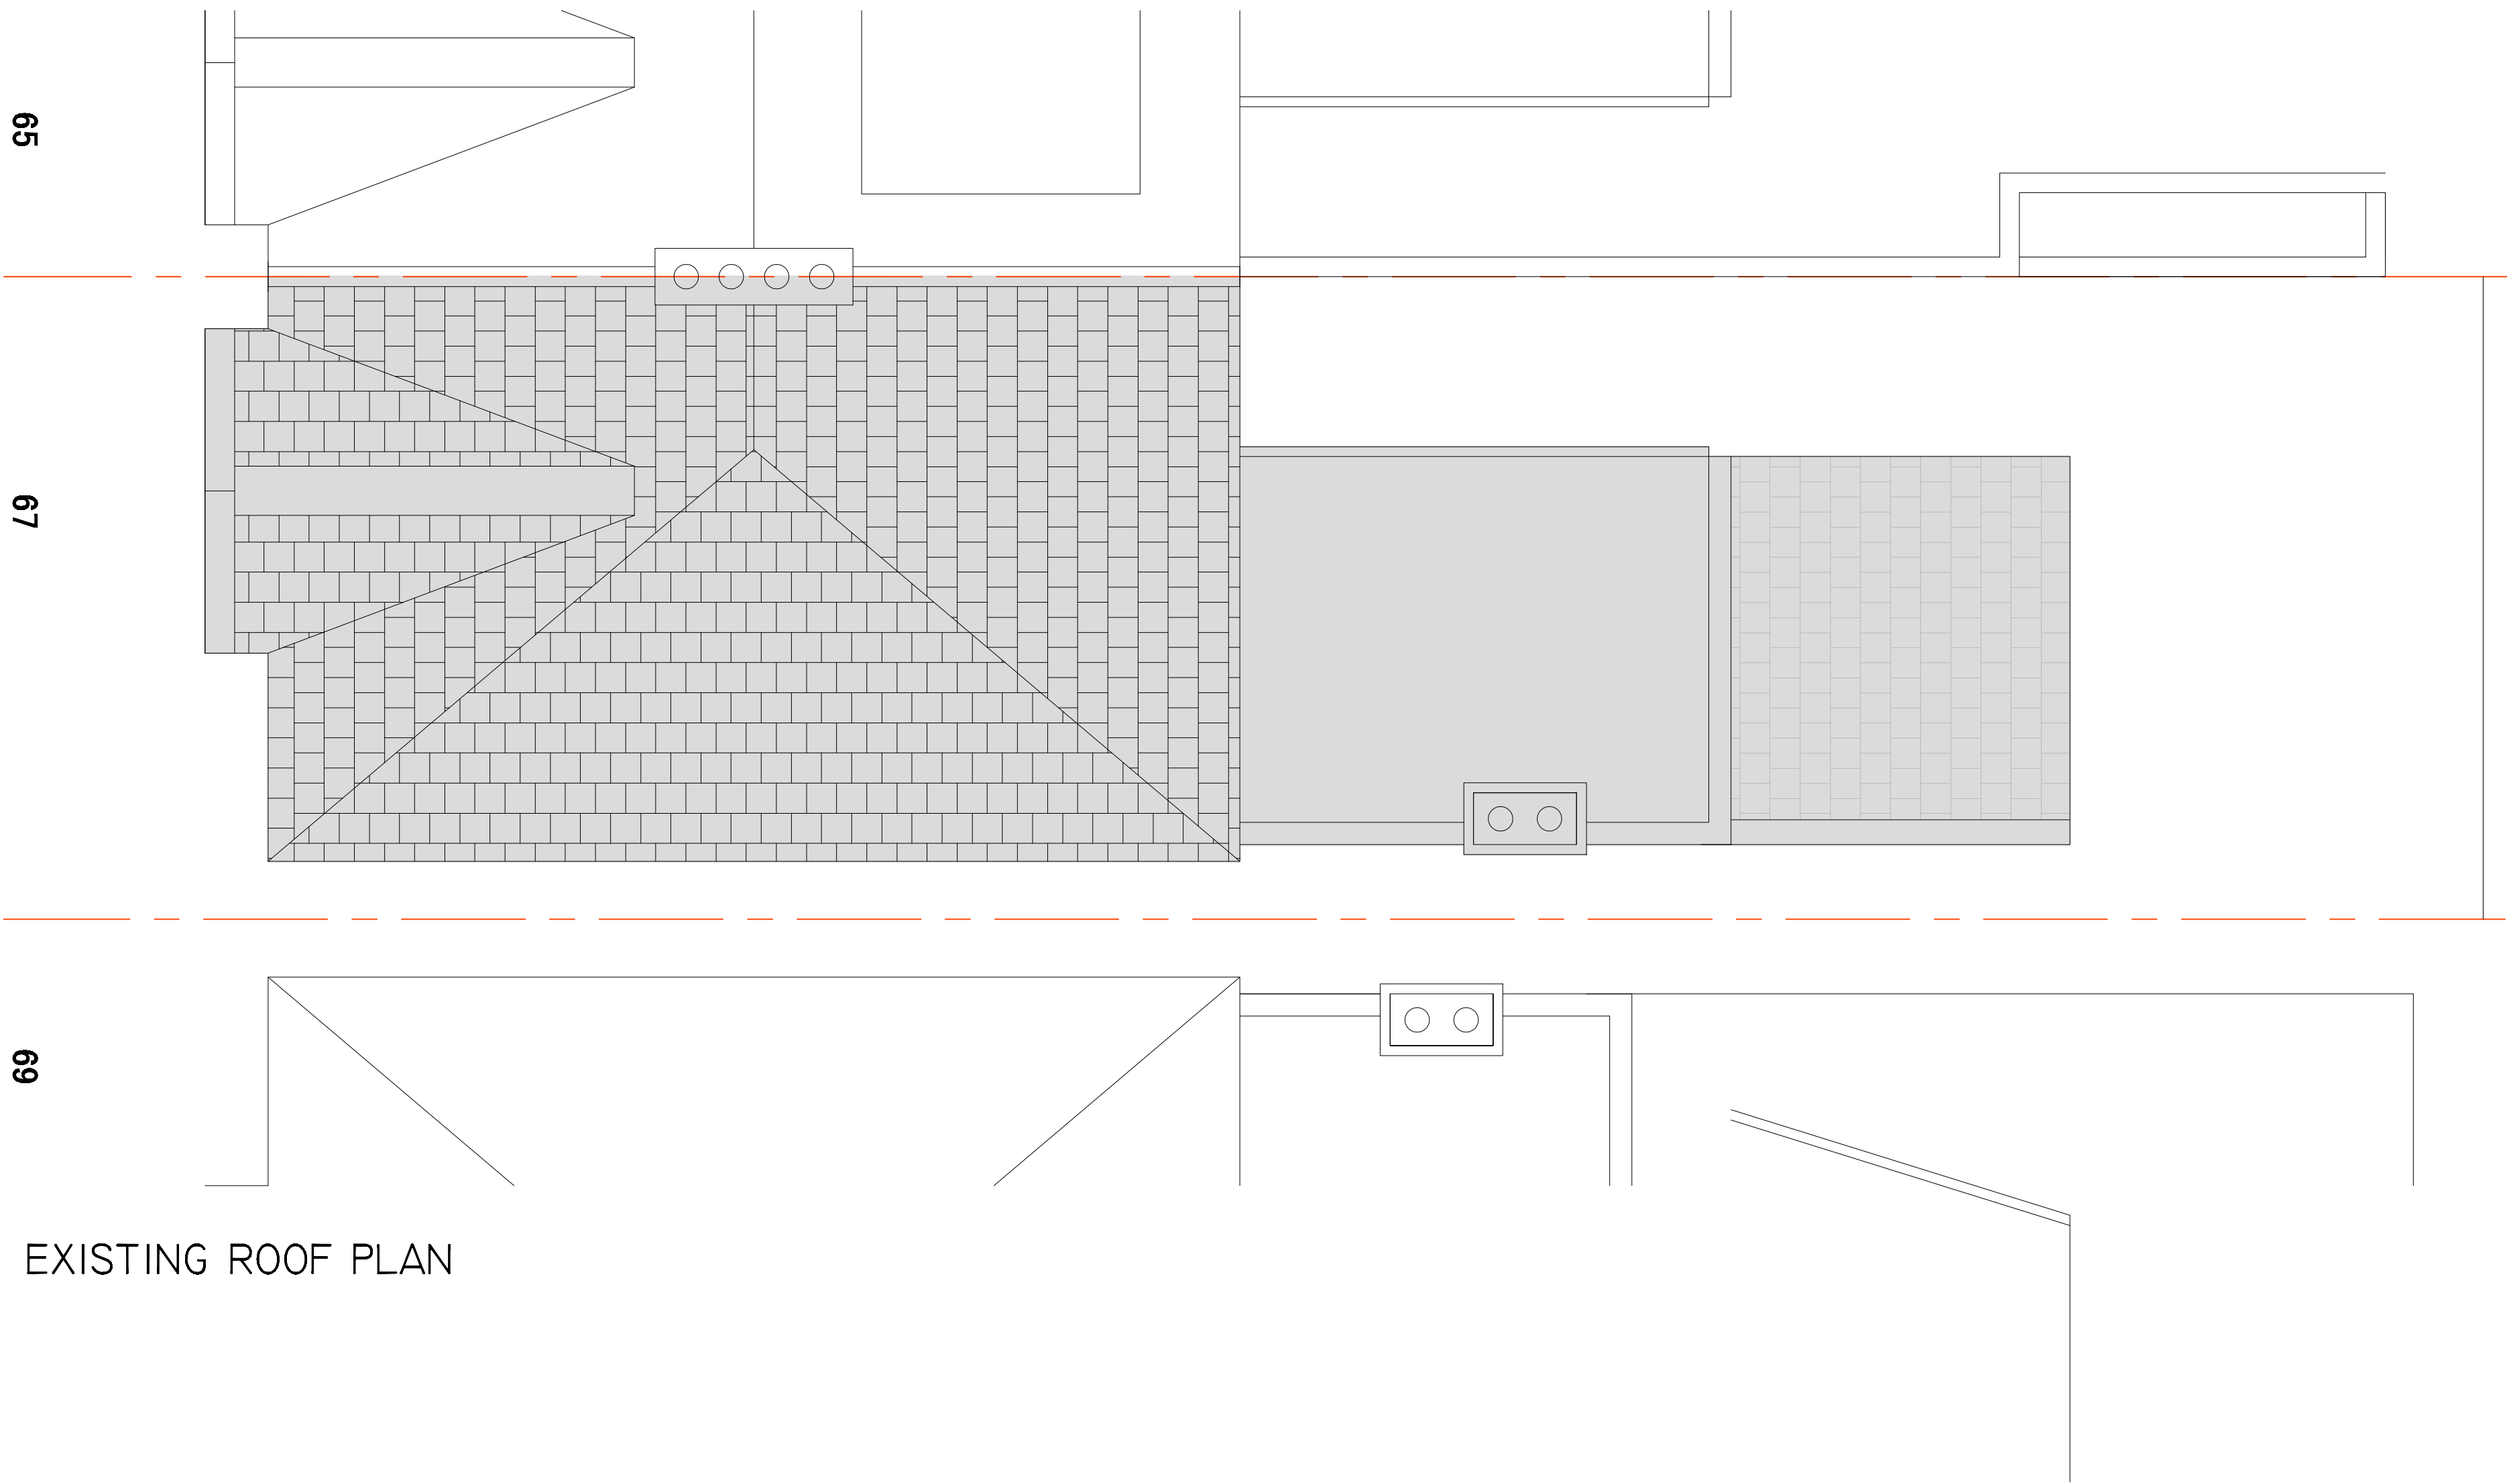


EXISTING ROOF PLAN

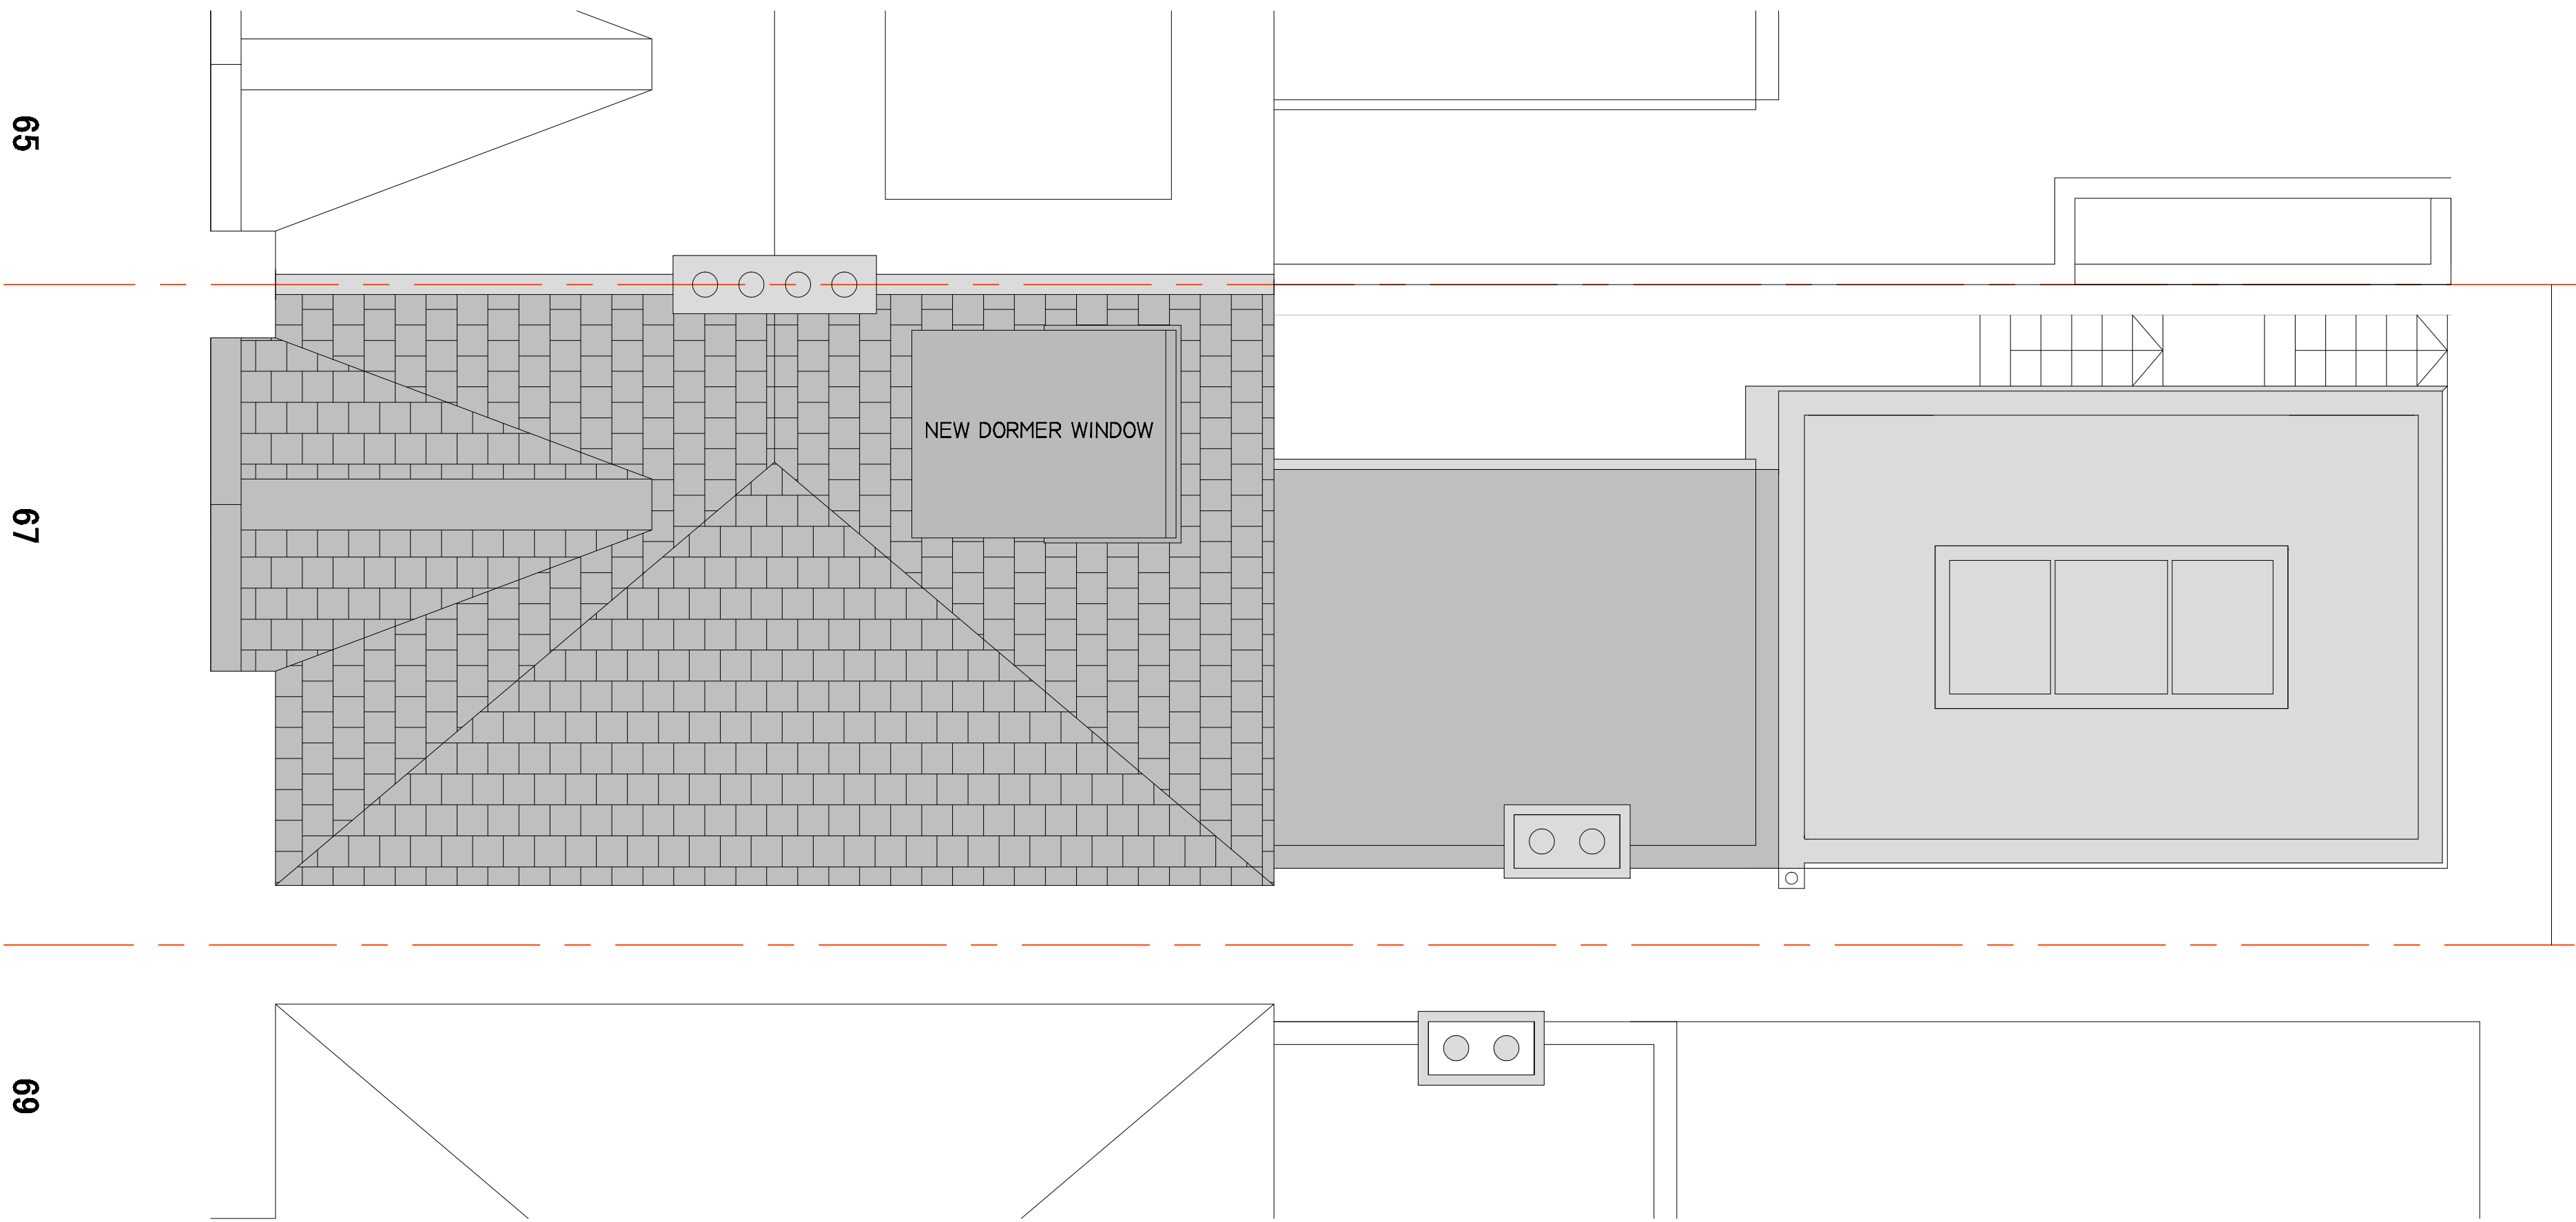


PROPOSED ROOF PLAN

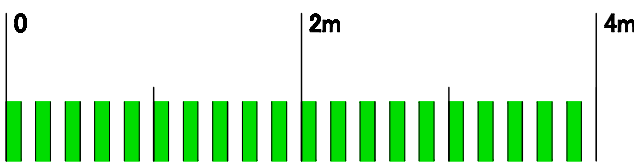

|                              |  |             |                                                                    |       |          |                                                                                     |  |    |
|------------------------------|--|-------------|--------------------------------------------------------------------|-------|----------|-------------------------------------------------------------------------------------|--|----|
| REV.                         |  |             |                                                                    |       |          |                                                                                     |  |    |
| ISSUE STATUS<br><br>PLANNING |  | PROJECT     | PROPOSED EXTENSION & RE-ORGANISATION, 67 GOLDHURST TERRACE NW8 3HB |       |          | 62 Mount View Road<br>London<br>NW 4JH<br>Tel: 0208 340 3003<br>info@etchdesign.com |  |    |
|                              |  | DRAWING     | PROPOSED & EXISTING ROOF PLANS                                     |       |          |                                                                                     |  |    |
|                              |  | DRAWING No. | ED/67GT/3003                                                       |       | DRAWN BY |                                                                                     |  | MC |
|                              |  | DATE        | OCT 13                                                             | SCALE | 1:50     |                                                                                     |  |    |

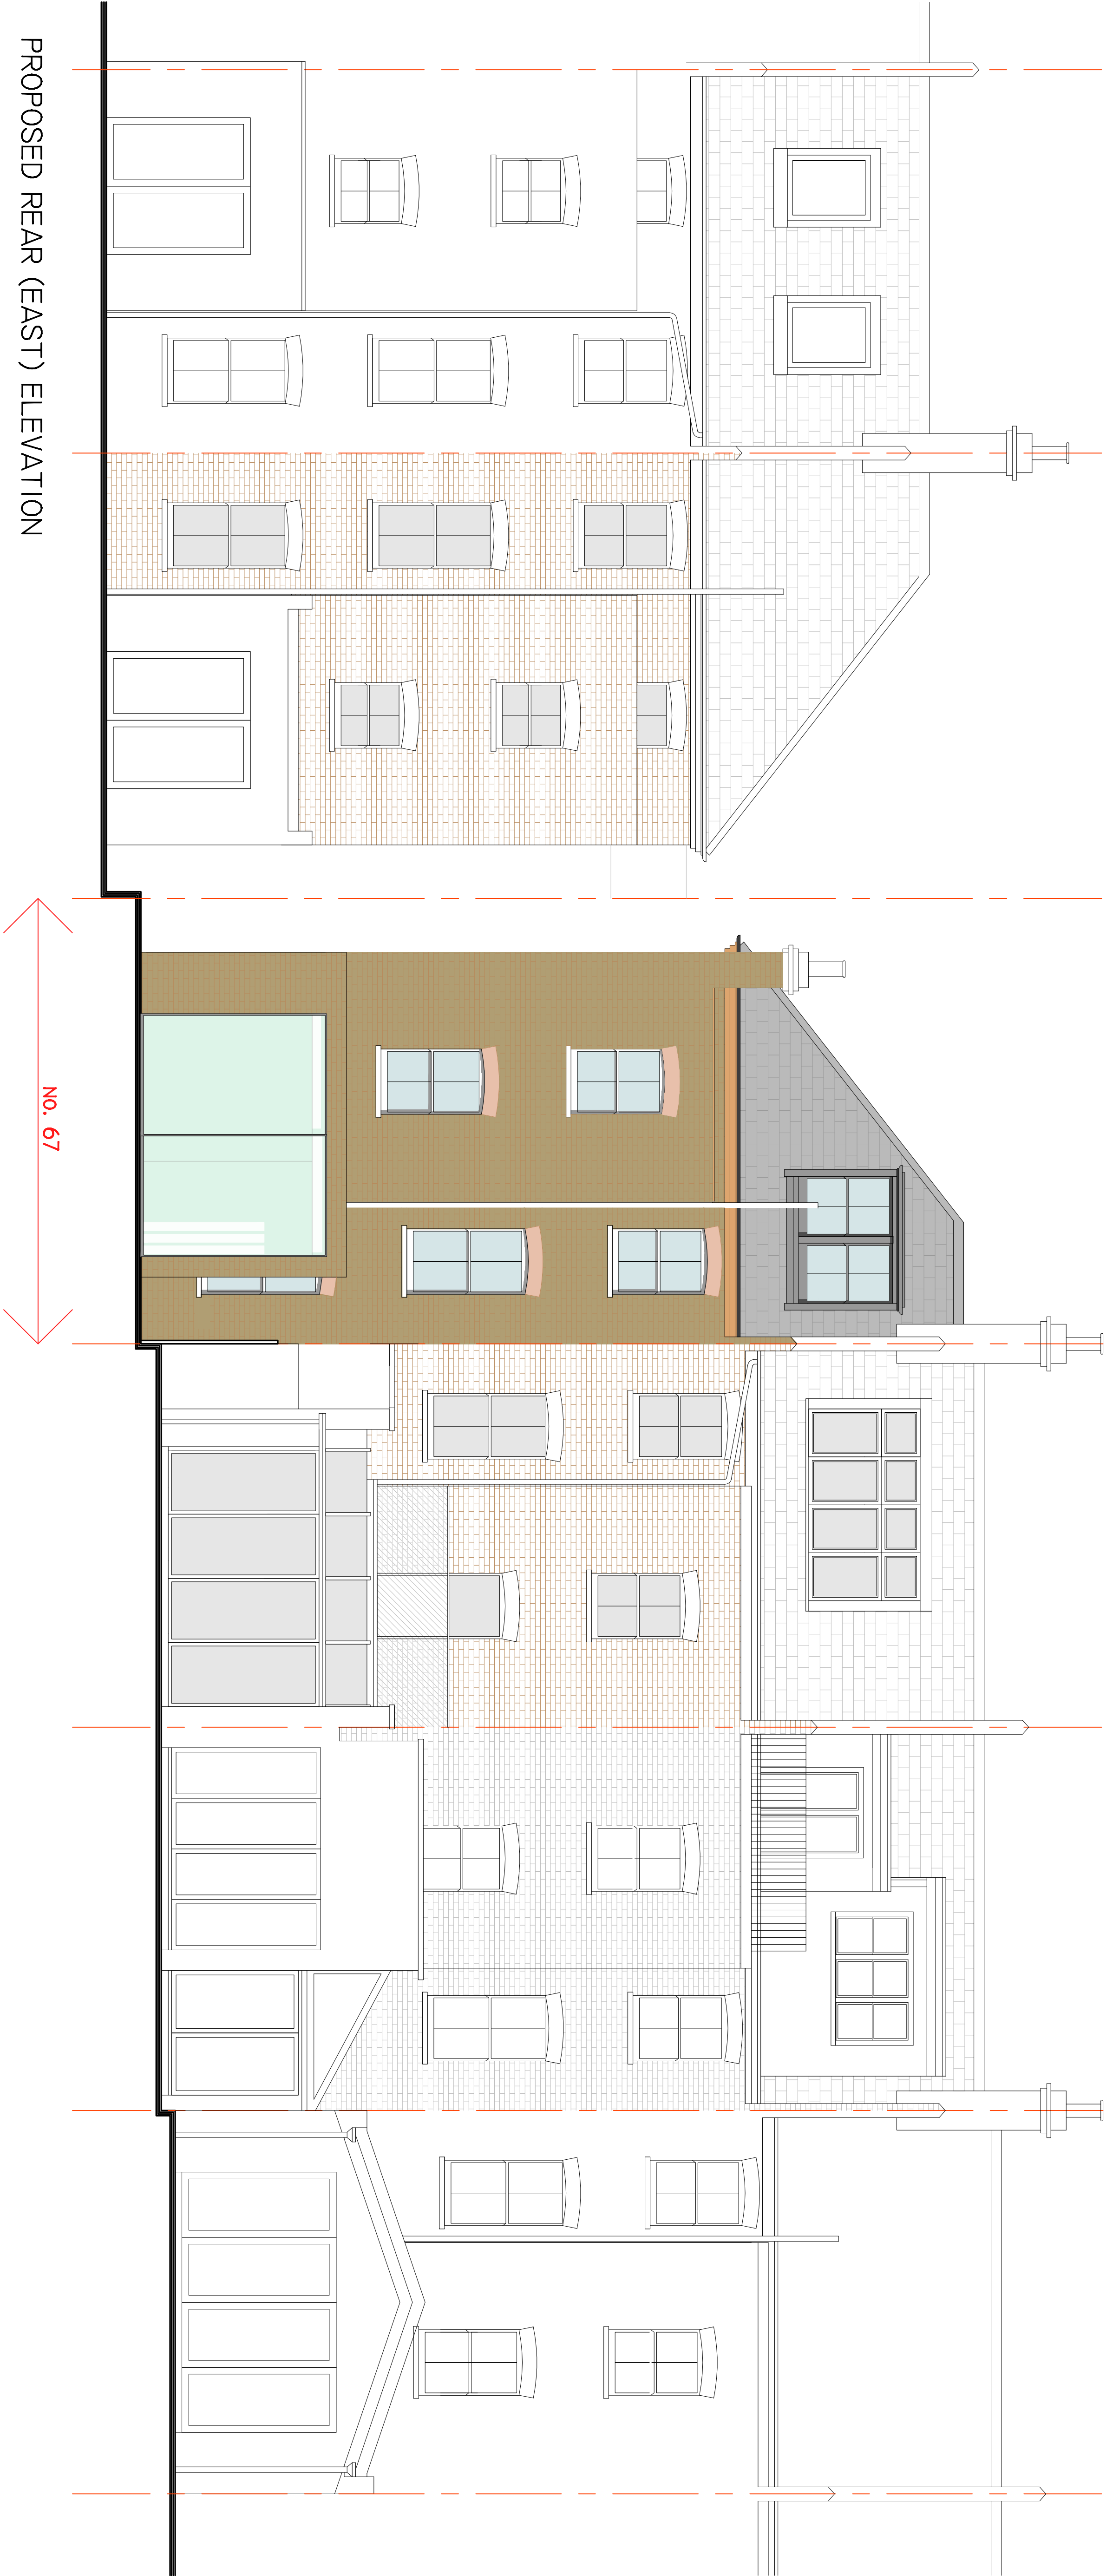

PROPOSED REAR (EAST) ELEVATION

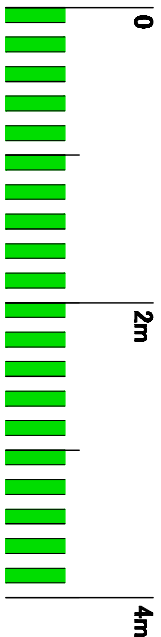


|              |  |             |                                                                    |                              |          |  |                                                                                                 |
|--------------|--|-------------|--------------------------------------------------------------------|------------------------------|----------|--|-------------------------------------------------------------------------------------------------|
| REV.         |  | A           |                                                                    | revision to rear roof design |          |  |                                                                                                 |
| ISSUE STATUS |  |             |                                                                    |                              |          |  |                                                                                                 |
| PLANNING     |  | PROJECT     | PROPOSED EXTENSION & RE-ORGANISATION, 67 GOLDHURST TERRACE NW8 3HB |                              |          |  |                                                                                                 |
|              |  | DRAWING     | PROPOSED REAR (EAST) ELEVATION                                     |                              |          |  |                                                                                                 |
|              |  | DRAWING No. | ED/6707/4601a                                                      |                              | DRAWN BY |  | MC                                                                                              |
|              |  | DATE        | OCT 13                                                             |                              | SCALE    |  | 1:50                                                                                            |
|              |  |             |                                                                    |                              |          |  | 67 Goldhurst Terrace, NW8 3HB<br>London<br>NW8 3HB<br>Tel: 0208 340 2009<br>info@etchdesign.com |




PROPOSED FRONT (WEST) ELEVATION



PROPOSED SIDE (SOUTH) ELEVATION

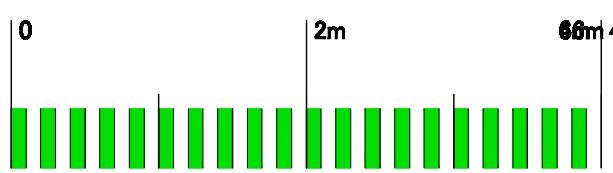

|              |  |          |                                                                        |             |                                                                    |                     |                                        |
|--------------|--|----------|------------------------------------------------------------------------|-------------|--------------------------------------------------------------------|---------------------|----------------------------------------|
| REV.         |  | A        | revision to rear roof design & removal of note to existing front tree. |             |                                                                    | 11.08.14            |                                        |
| ISSUE STATUS |  | PLANNING |                                                                        | PROJECT     | PROPOSED EXTENSION & RE-ORGANISATION, 67 GOLDHURST TERRACE NW8 3HB |                     | 62 Mount View Road<br>London<br>NW 4JH |
|              |  |          |                                                                        | DRAWING     | PROPOSED FRONT (WEST) & SIDE (SOUTH) ELEVATION                     |                     | Tel: 0208 340 2003                     |
|              |  |          |                                                                        | DRAWING No. | ED/67GT/4002 a                                                     | DRAWN BY            | MC                                     |
|              |  |          |                                                                        | DATE        | OCT 13                                                             | SCALE               | 1:50                                   |
|              |  |          |                                                                        |             |                                                                    | info@etchdesign.com |                                        |

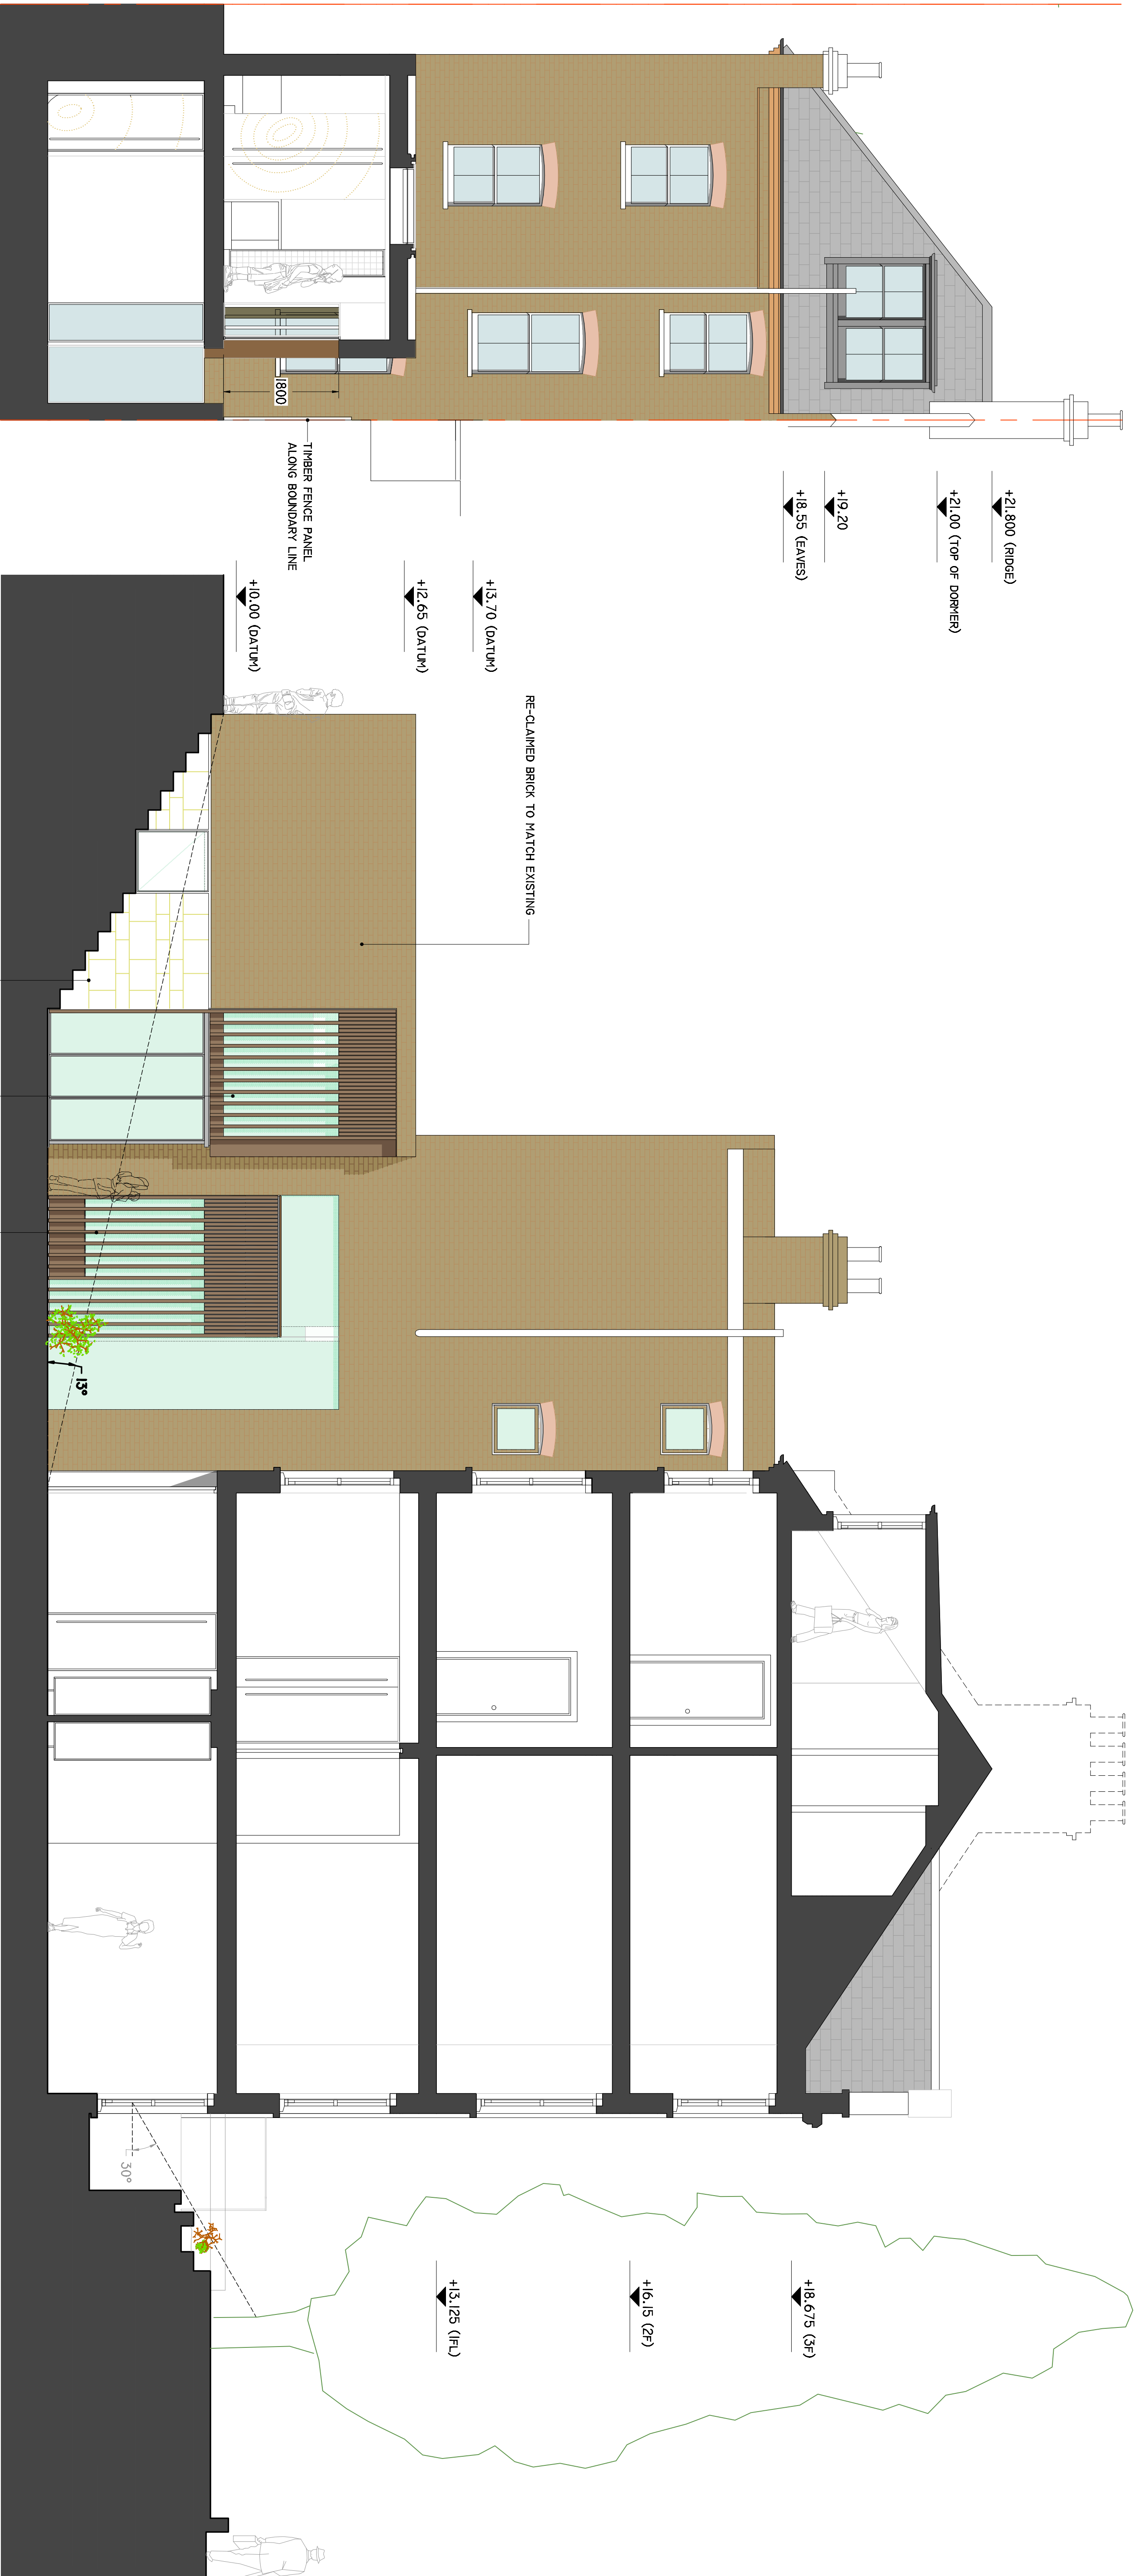


SECTION 1-1

SECTION 2-2

WHITE LIMESTONE SLAB  
CLADDING

HARDWOOD TIMBER VERTICAL LOUVRES  
IN FRONT OF GLAZING TO PREVENT VIEWS  
IN FROM NEIGHBORING PROPERTY - ALLOWING  
LIGHT INTO ROOMS AND LIGHTWELL

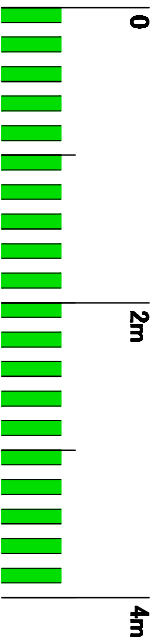

| REV.         | A | revision to new roof design & removal of note to existing front fence | e t c h d e s i g n l i m i t e d |                                                                    |  |          | 11.08.14                                                                                    |
|--------------|---|-----------------------------------------------------------------------|-----------------------------------|--------------------------------------------------------------------|--|----------|---------------------------------------------------------------------------------------------|
| ISSUE STATUS |   | PROJECT                                                               |                                   | PROPOSED EXTENSION & RE-ORGANISATION, 67 GOLDHURST TERRACE NW8 3HB |  |          | 67 Goldhurst Terrace Road<br>London<br>NW8 3HB<br>Tel: 0208 340 2009<br>info@etchdesign.com |
| PLANNING     |   | DRAWING                                                               |                                   | PROPOSED SECTIONS 1-1 & 2-2                                        |  |          |                                                                                             |
|              |   | DRAWING No.                                                           |                                   | ED/8/07/4000 a                                                     |  | DRAWN BY | MC                                                                                          |
|              |   | DATE                                                                  |                                   | OCT 13                                                             |  | SCALE    | 1:50                                                                                        |