


FRONT ELEVATION

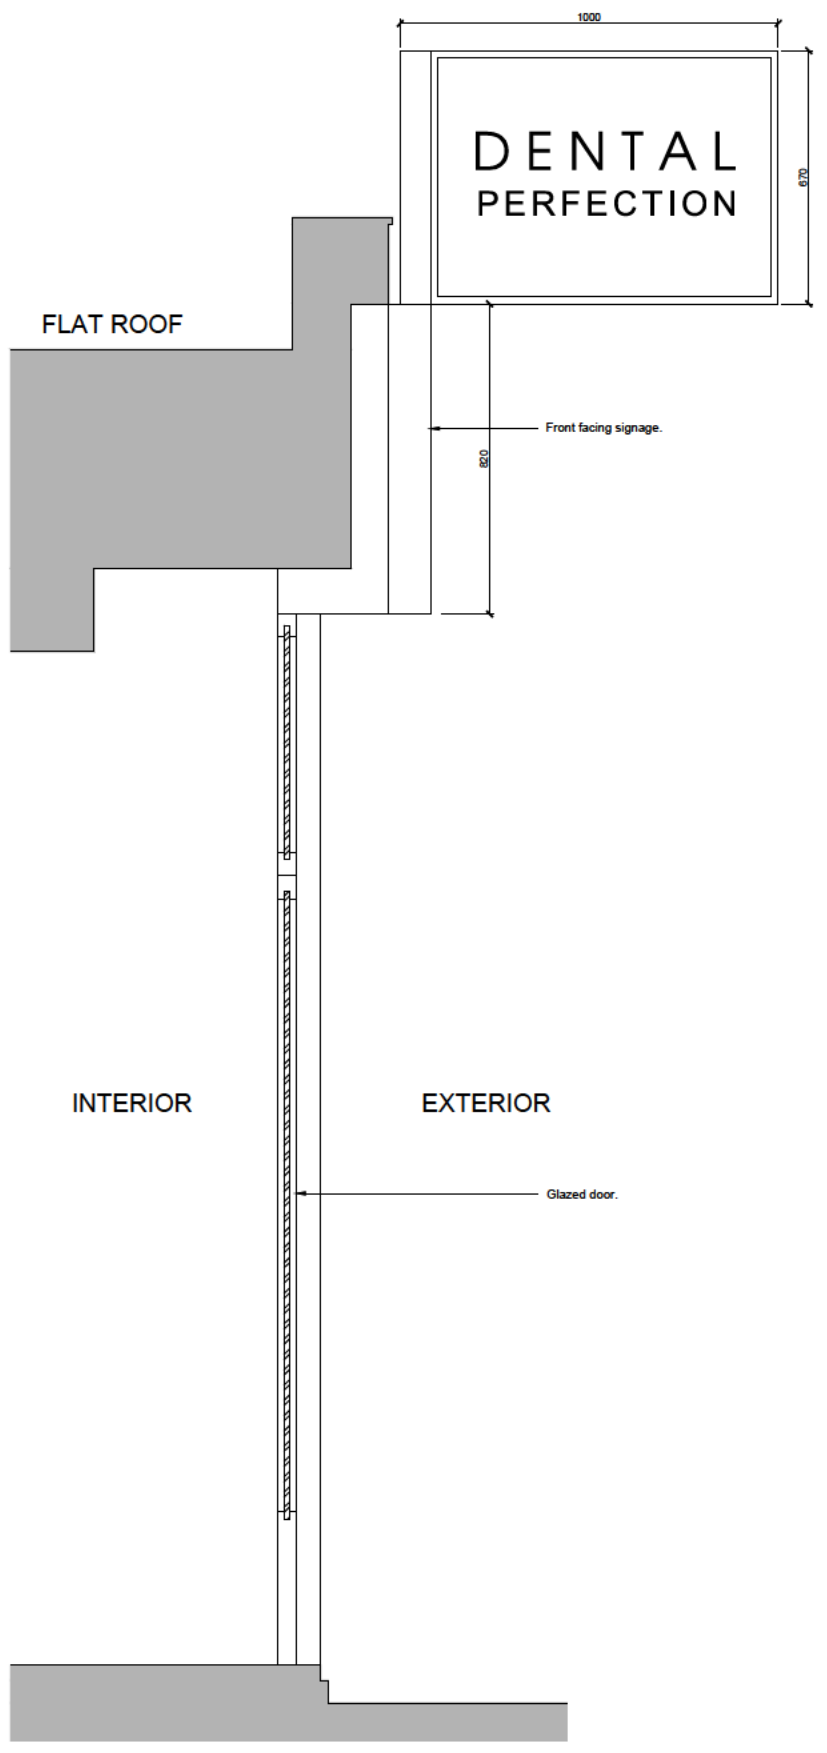

SIDE SECTION

EXISTING EXTERIOR ELEVATION

© Copyright Dental Design & Planning Consultants Ltd.

REVISIONS
 A 05.11.14
 Drawing updated to correct size of signage.





PO Box 7018, London, N12 3DY
 (+44) 20 8446 3355
 www.ddpc.co.uk | info@ddpc.co.uk
 Company No. 8102726

Client	Dr Sanei
Job	Dental Practice Refurbishment
Location	53A Heath Street London NW3 6UG
Drawing	Existing Exterior Elevation

Date	July 2013
Scale	1:20 @ A3
Drawn	AF
Checked	GB
Drawing No.	

4 0 2 0 / 0 1 - 3 A

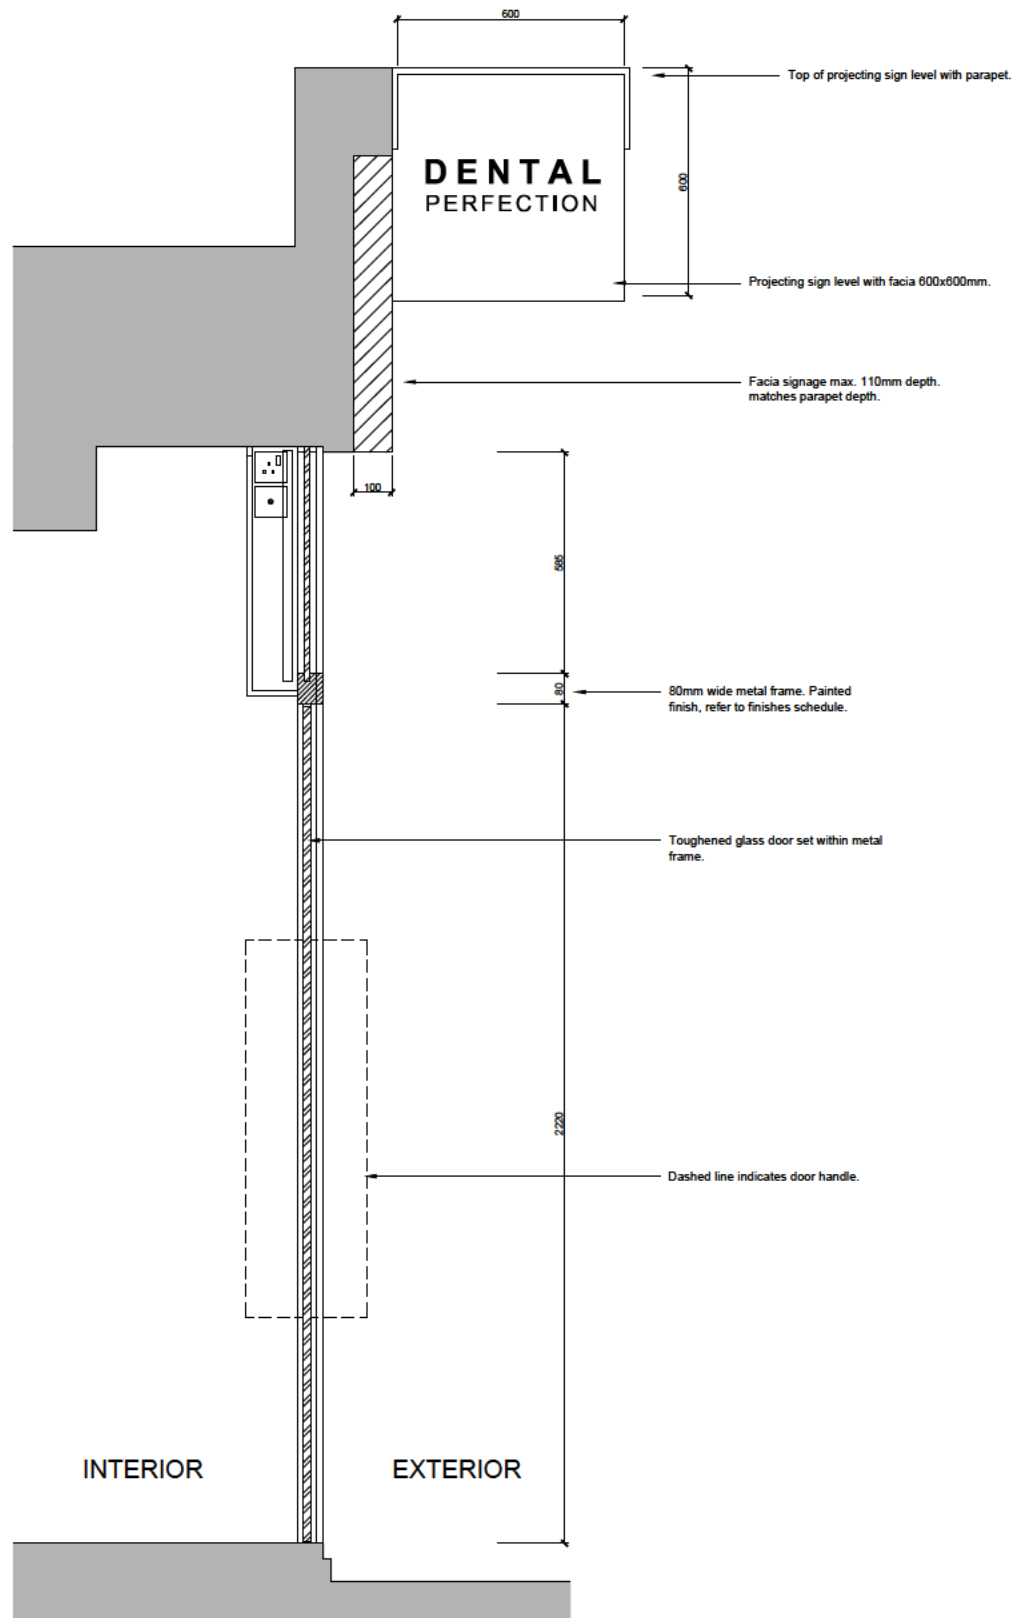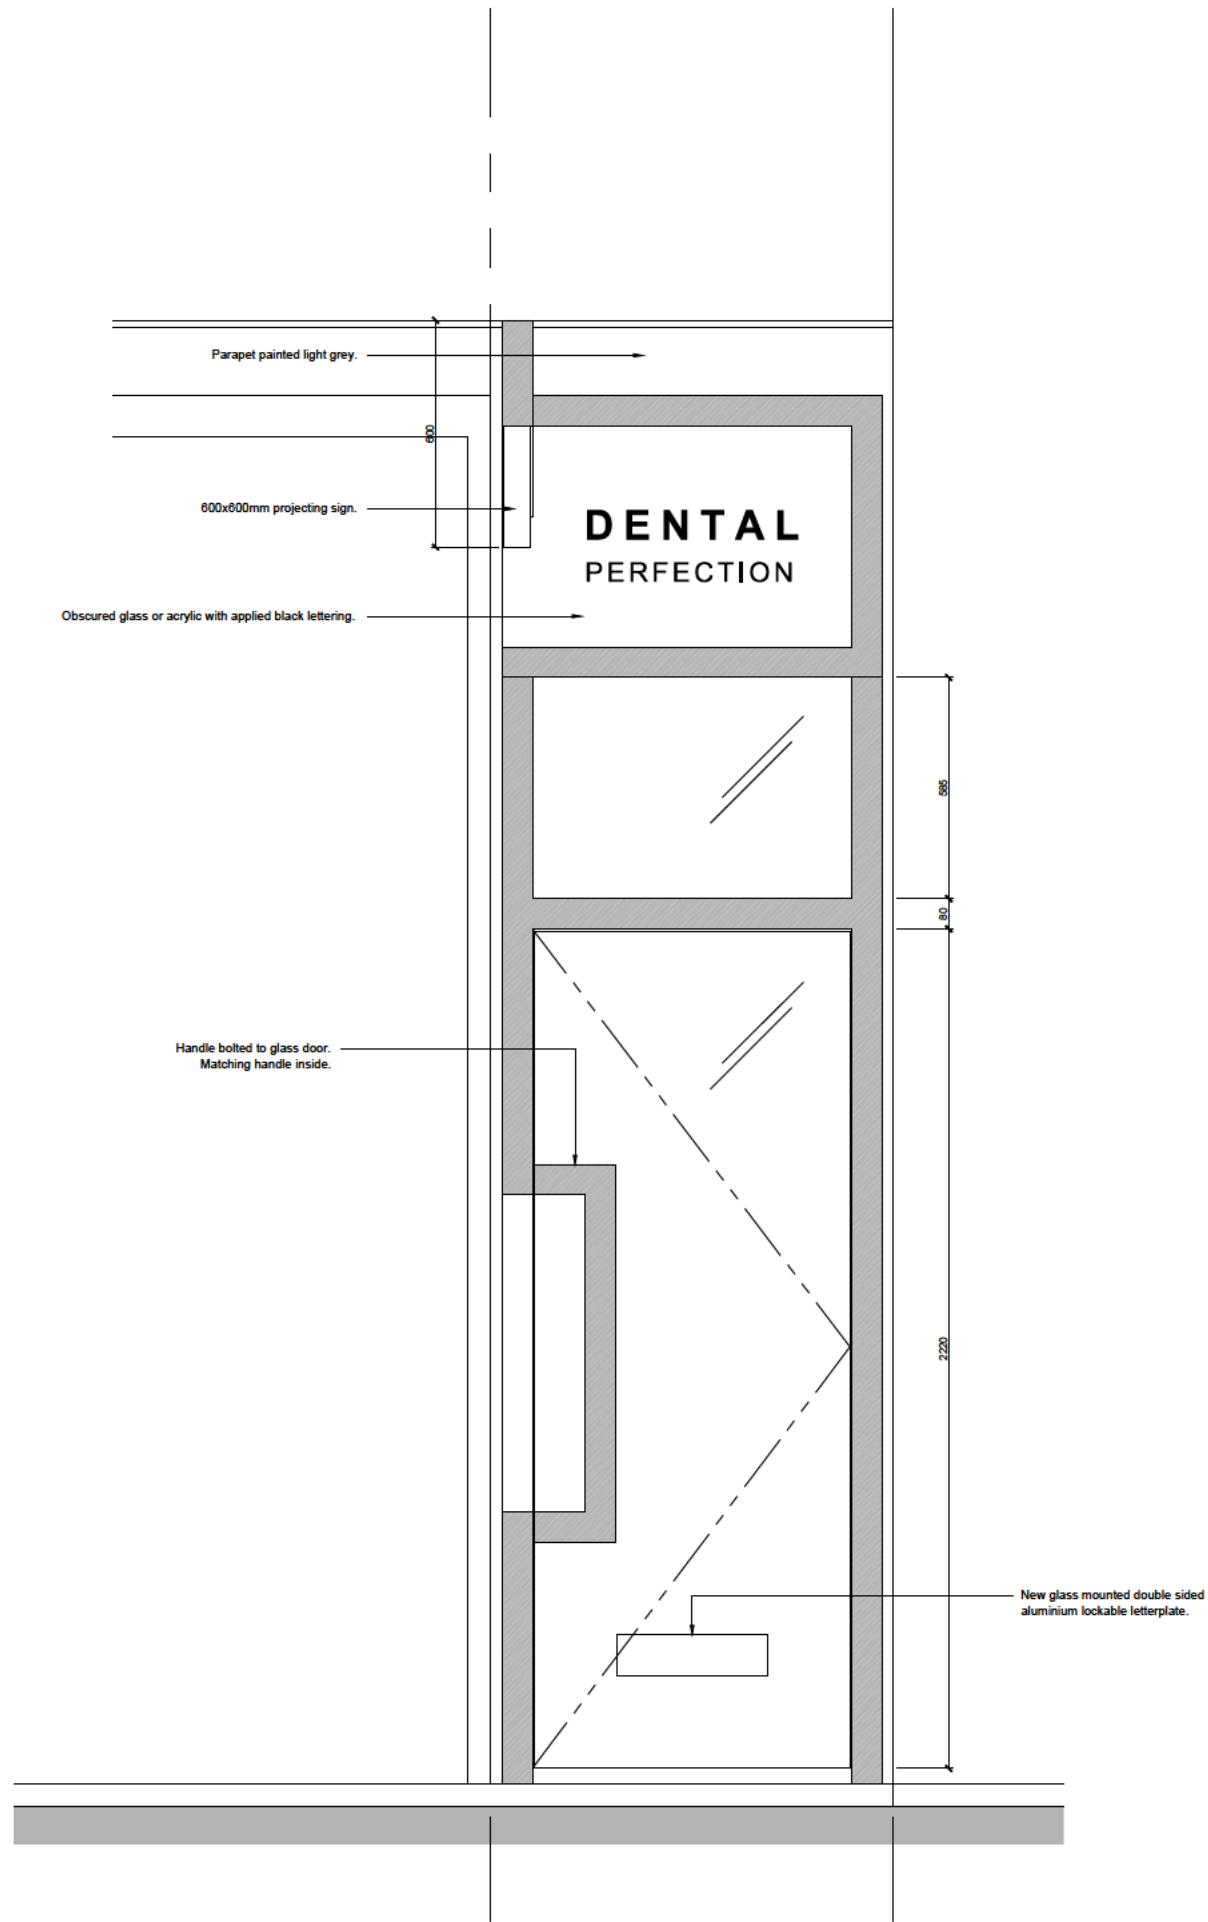

REVISIONS
 A 22.09.14
 Amended signage.
 B 03.11.14
 Design alterations.



PO Box 7018, London, N12 3DY
 (+44) 20 8446 3355
 www.ddpc.co.uk | info@ddpc.co.uk
 Company No. 8102726

Client	Dr Sanei
Job	Dental Practice Refurbishment
Location	53A Heath Street London NW3 6UG
Drawing	Proposed Elevation

Date	July 2013
Scale	1:20 @ A3
Drawn	AF
Checked	GB
Drawing No.	

4 0 2 0 / 0 2 - 5 C

PROPOSED ELEVATION