


NOTES

Do not scale off this drawing.
All dimensions to be checked on site

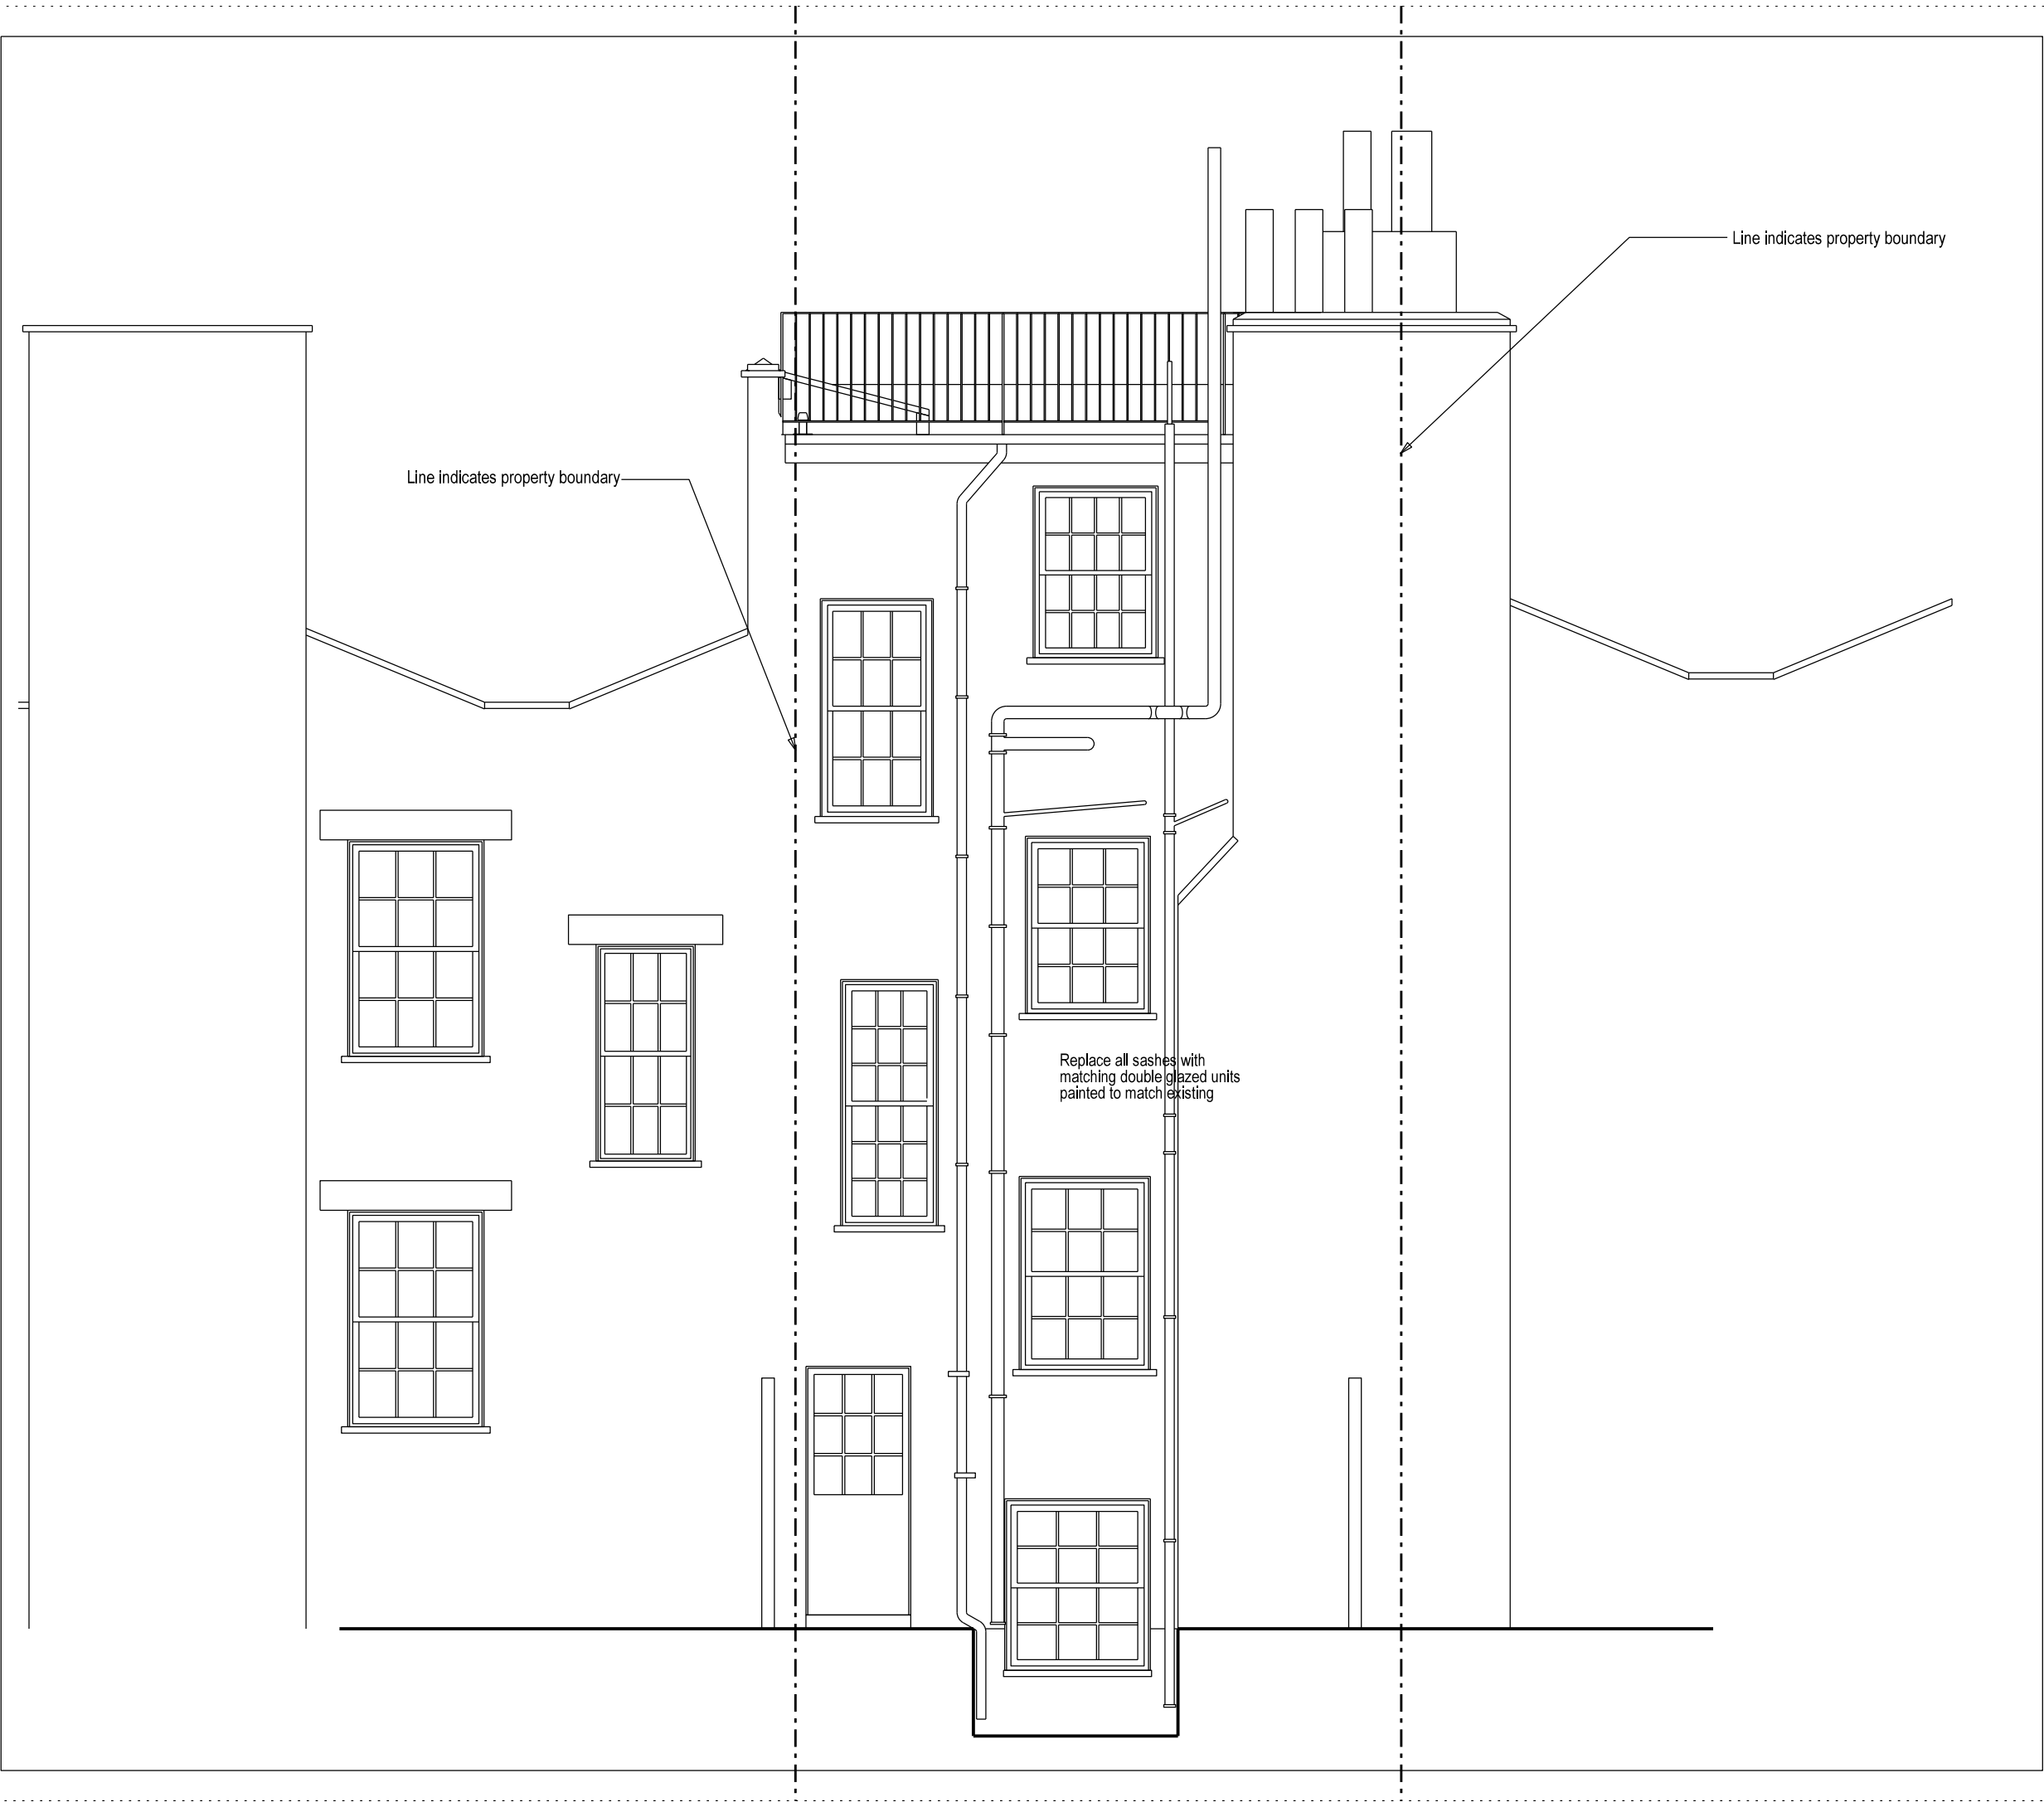

STAGE D



ultra violet
DESIGNERS ARCHITECTS
16-24 underwood street
london n1 7jq
t 020 7490 3387 f 020 7490 8236
mail@uvarchitects.co.uk

63 Flask Walk, NW3

TITLE: REAR ELEVATION - AS PROPOSED
SCALE: 1:50 @A3
DATE: 13.10.2014

AL(00)021