


NOTES

Do not scale off this drawing.
All dimensions to be checked on site

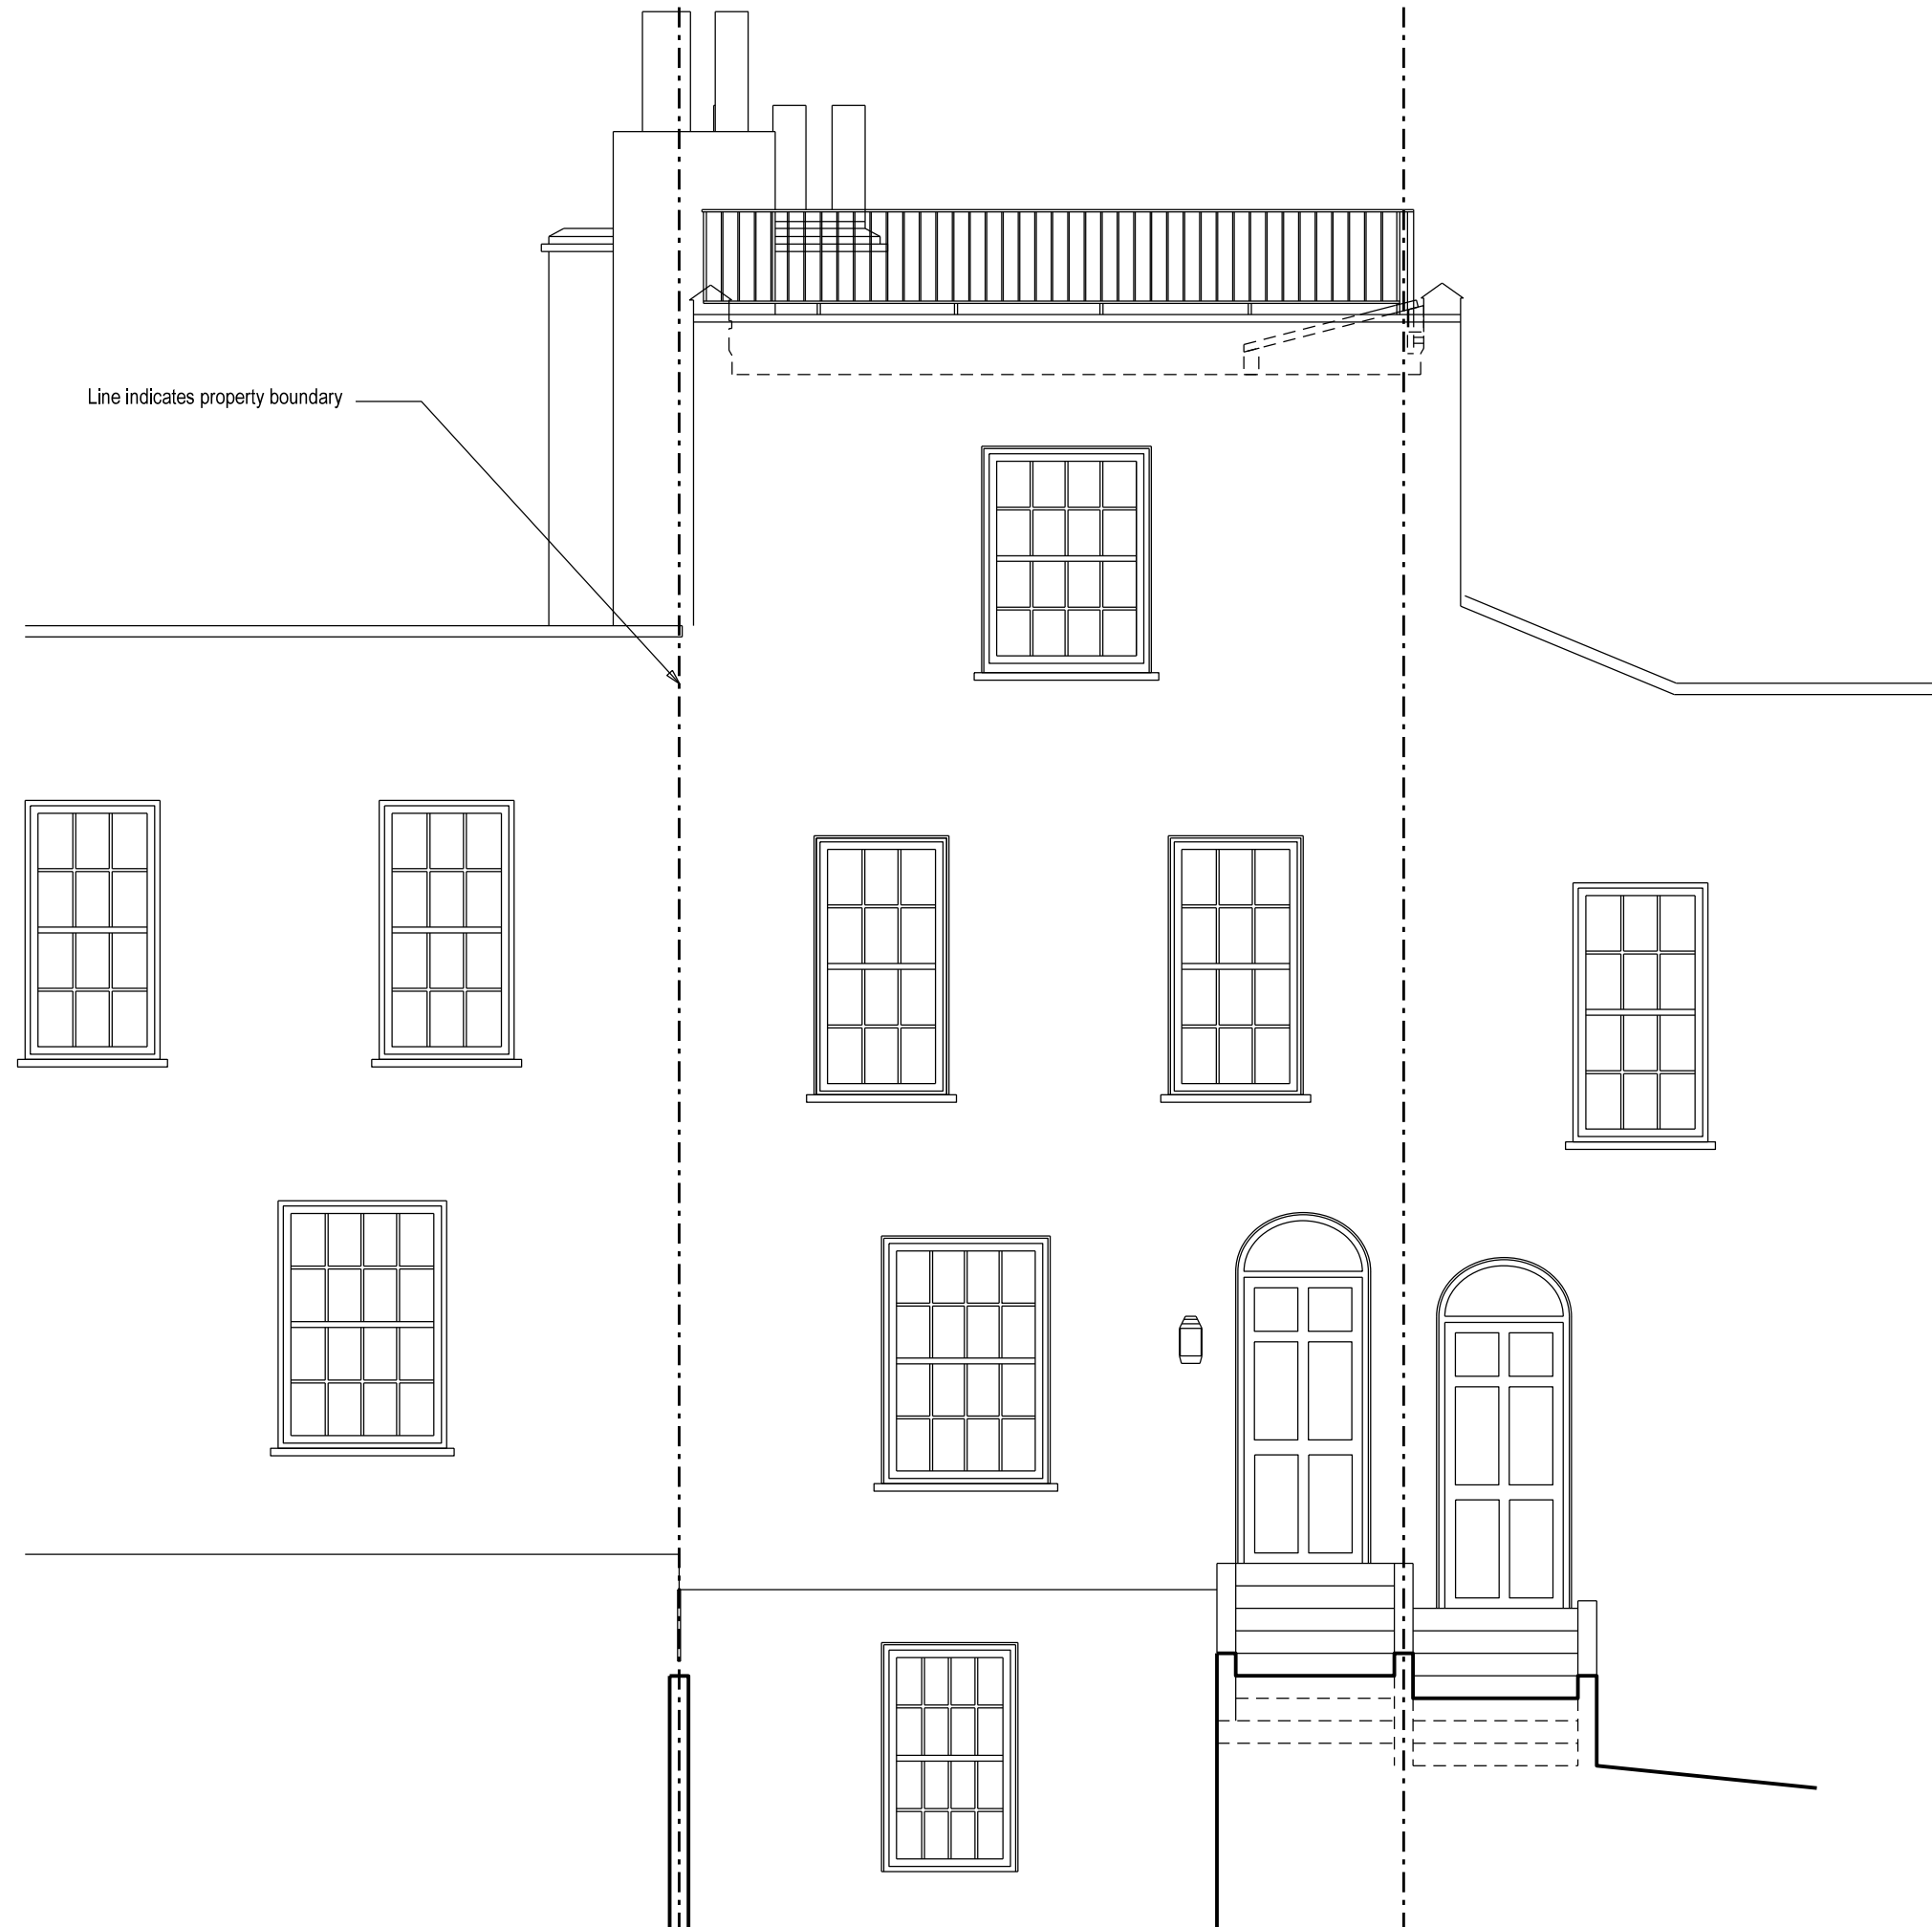

- B Note On Railing Height 04.11.05
- A Changes To Railings 13.9.05

SURVEY



ultra violet
DESIGNERS ARCHITECTS
16-24 underwood street
london n1 7jq
t 020 7490 3387 f 020 7490 8236
mail@uvarchitects.co.uk

63 Flask Walk, NW3
TITLE: FRONT ELEVATION - AS EXISTING
SCALE: 1:50
DATE: 13.10.14

EX(00)022 -