


NOTES

Do not scale off this drawing.
All dimensions to be checked on site

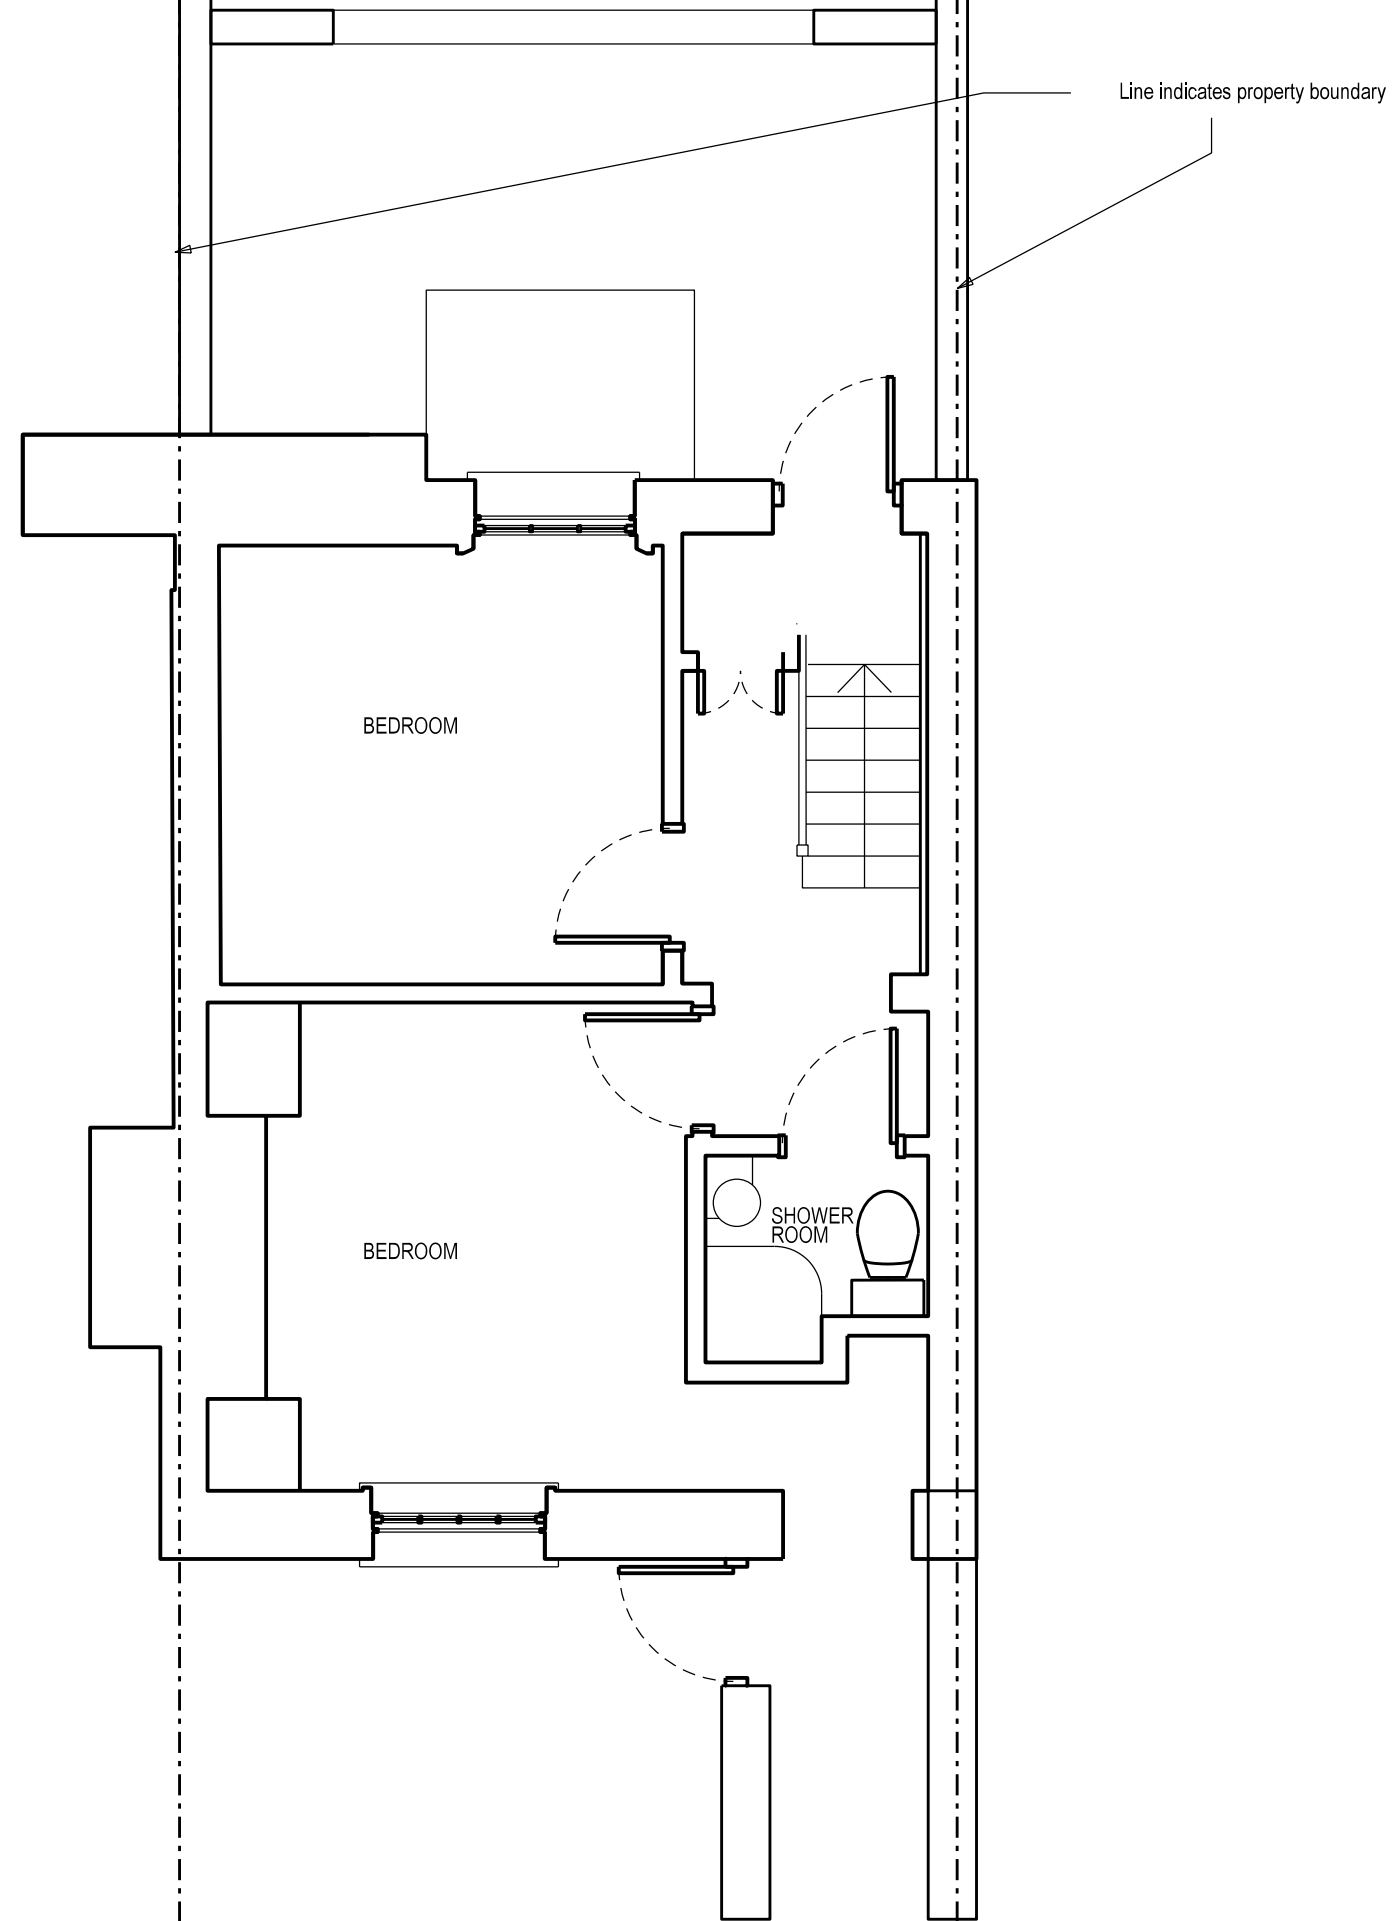

SURVEY



ultra violet
DESIGNERS ARCHITECTS
16-24 underwood street
london n1 7jq
t 020 7490 3387 f 020 7490 8236
mail@uvarchitects.co.uk

63 Flask Walk, NW3

TITLE: BASEMENT FLOOR PLAN - AS EXISTING
SCALE: 1:50 @ A3
DATE: 13.10.14

EX(00)005