


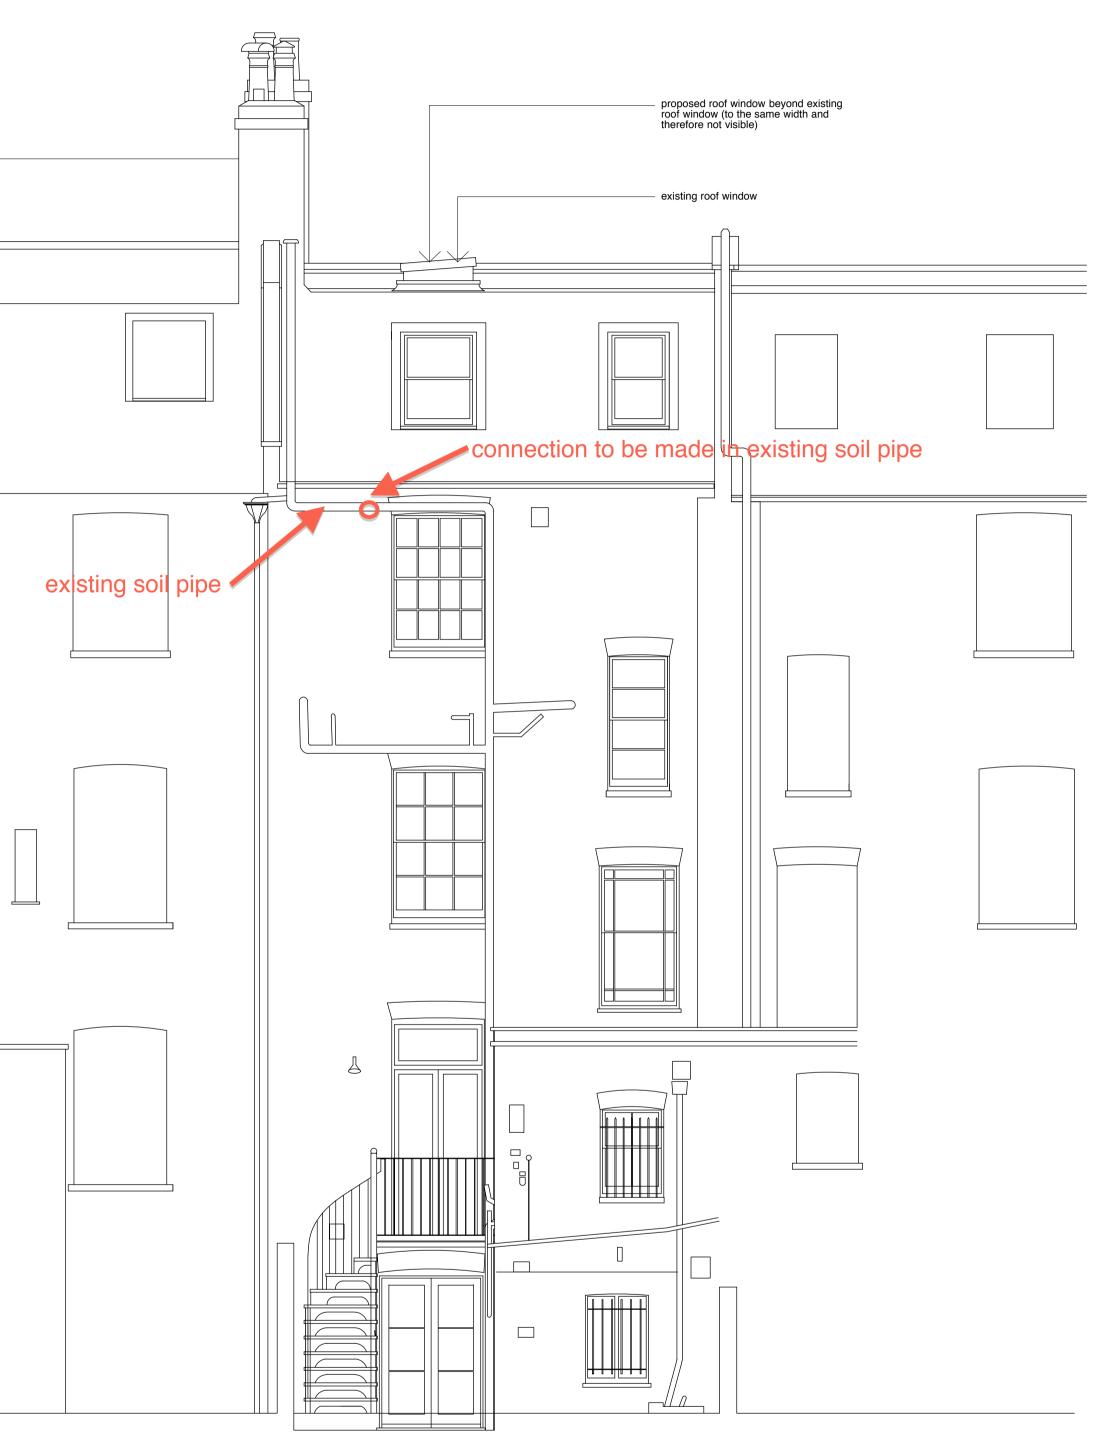

REAR ELEVATION AS PROPOSED



© 2013 Syte Architects Limited

drawing is copyright use figured dimensions - do not scale dimensions from drawing if the drawing exceeds the quantities in any way the architects are to be informed before work is commenced drawing to be read in conjunction with structural engineer's drawings and specification

INFORMATION ISSUE

revision notes



Lauren Child & Adrian Darbishire

31 Chalcot Square London NW1 8YA drawing title

clien

Rear Elevation As Proposed

date	drawn by	revision
Aug 2014	JM	/
scale	checked by	drawing
1:50@A1	OB	231.221