



Existing Cross Section Through Flat 2

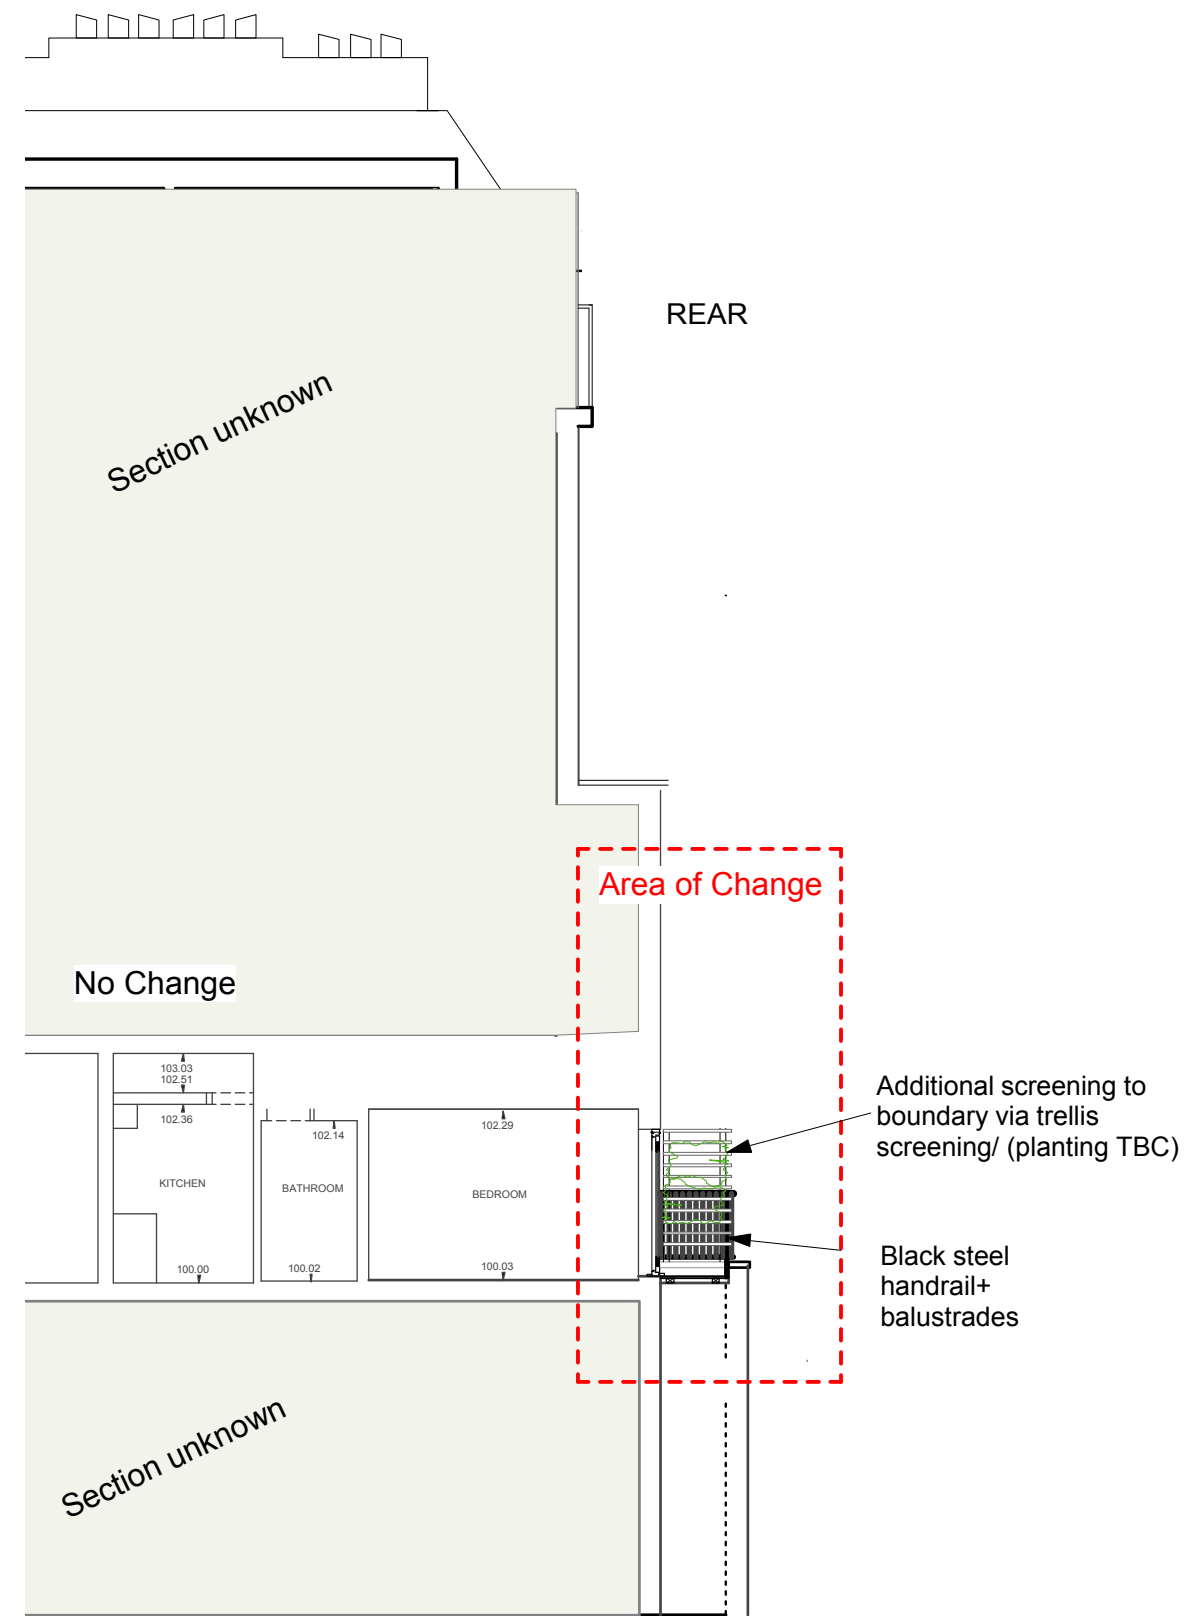

Proposed Cross Section Through Flat 2

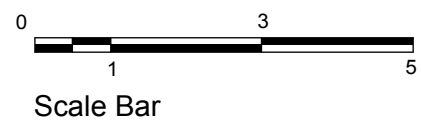

| | | | |
|---------|---|-------------------------|------------|
| Job | Flat 2 -45 Rosslyn Hill, NW3 | Date | AUG 2014 |
| Title | Existing/Proposed Floor Plans | Scale | 1:100 @ A3 |
| Status | PLANNING APPLICATION | | |
| Dwg No. | SFS-ROS-P-300 A | | |
| | Rev A- 16/10/14- SUBSTITUTION= Revised additional screening | | |
| | | SFS PROJECTS LTD | |