




• PROPOSED LOFT FLOOR PLAN

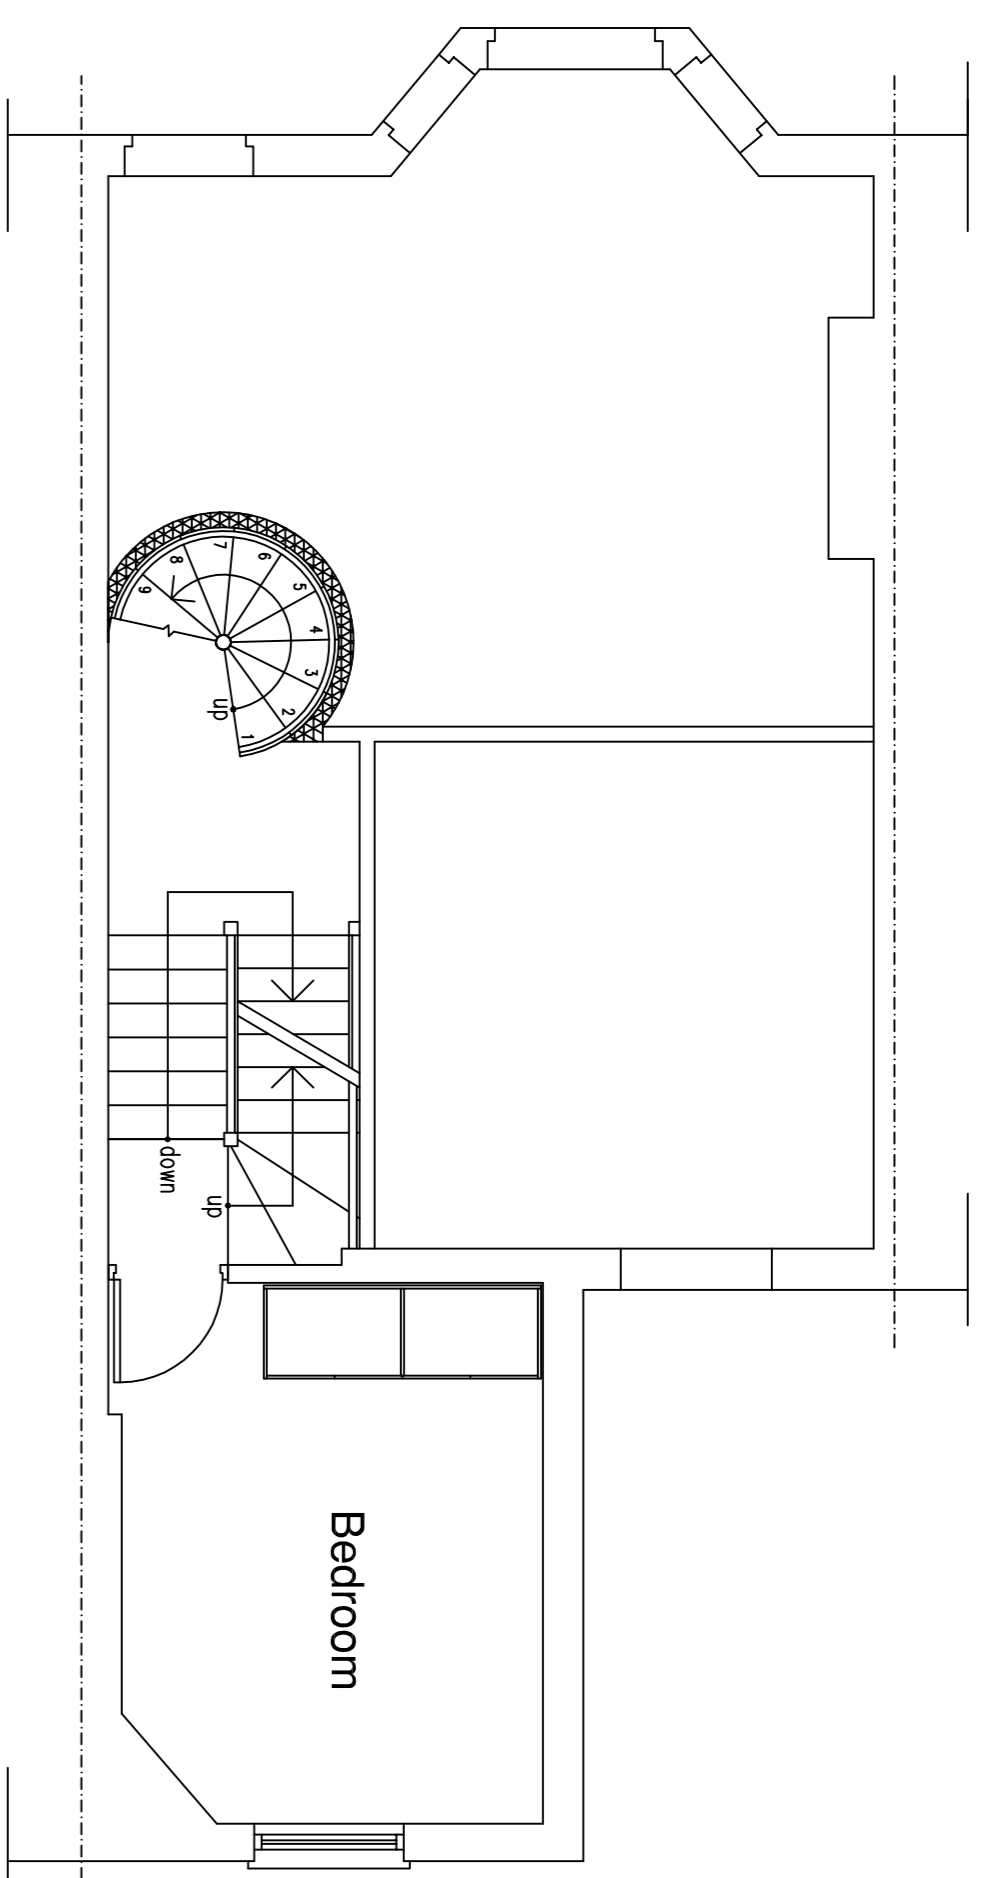


• PROPOSED SECOND FLOOR PLAN

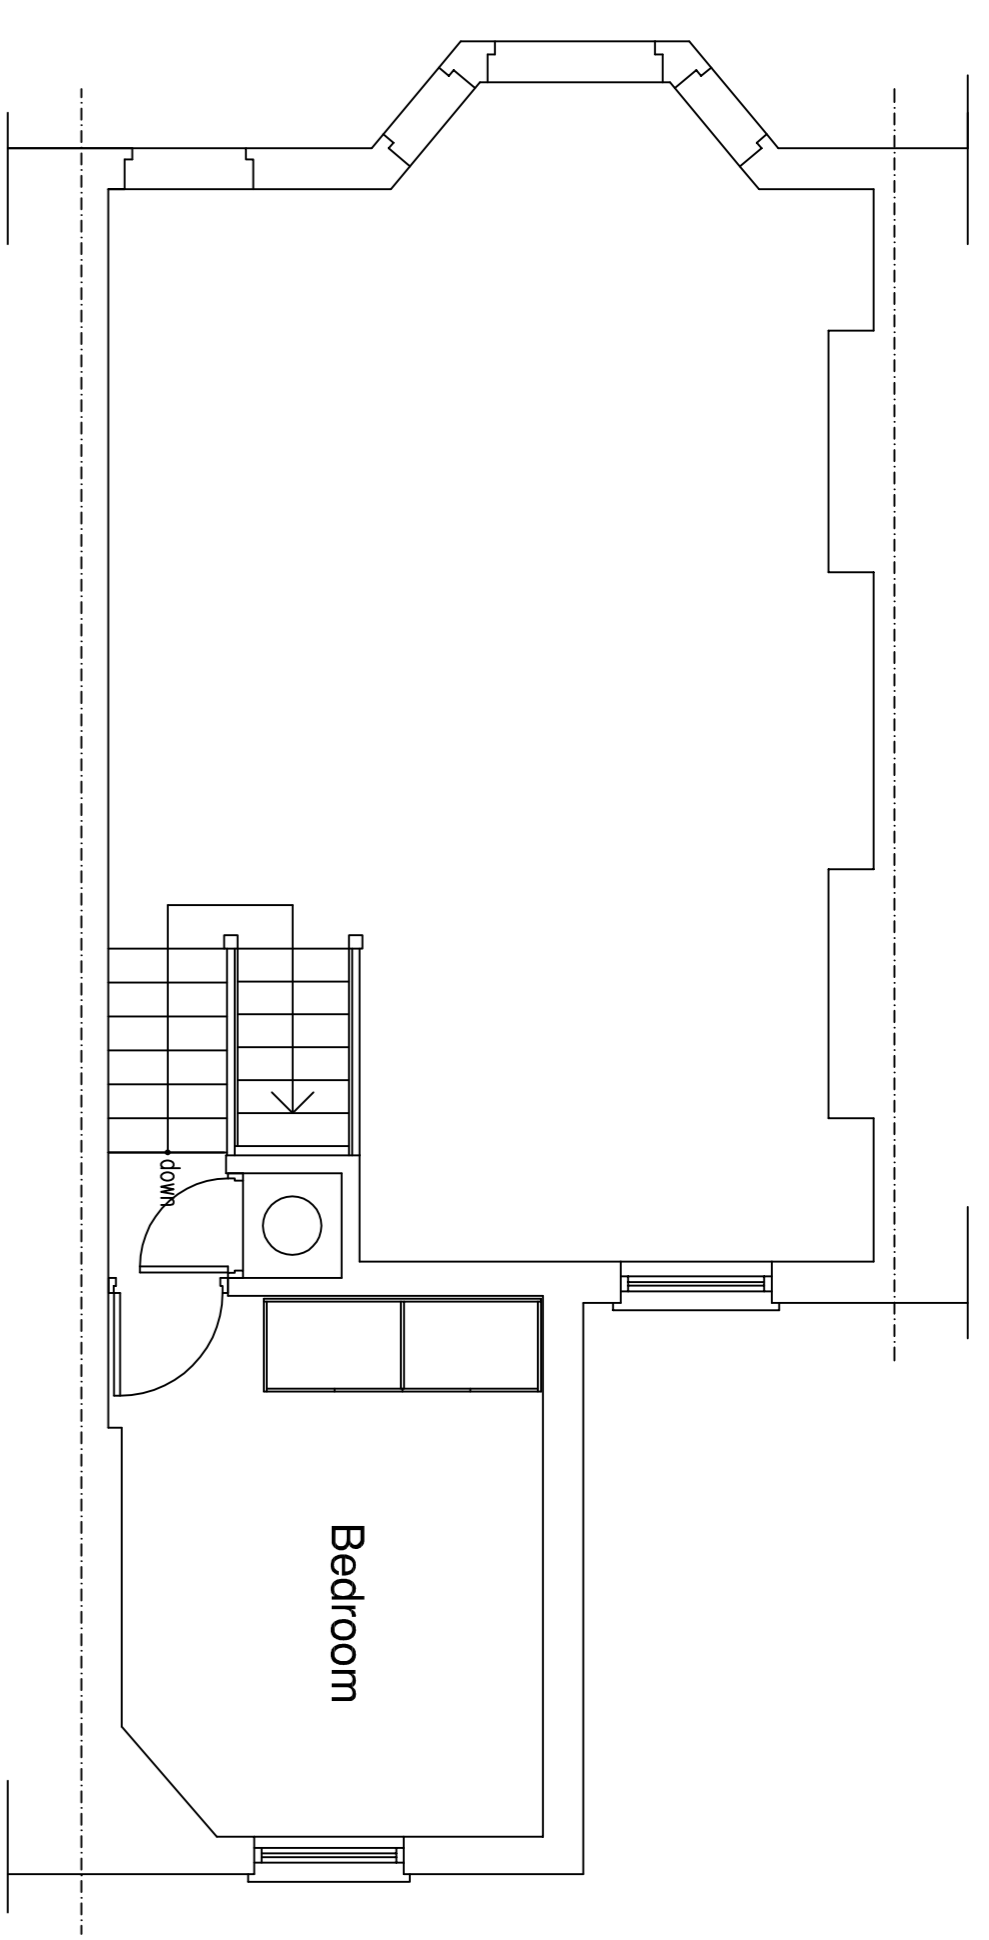


• EXISTING SECOND FLOOR PLAN

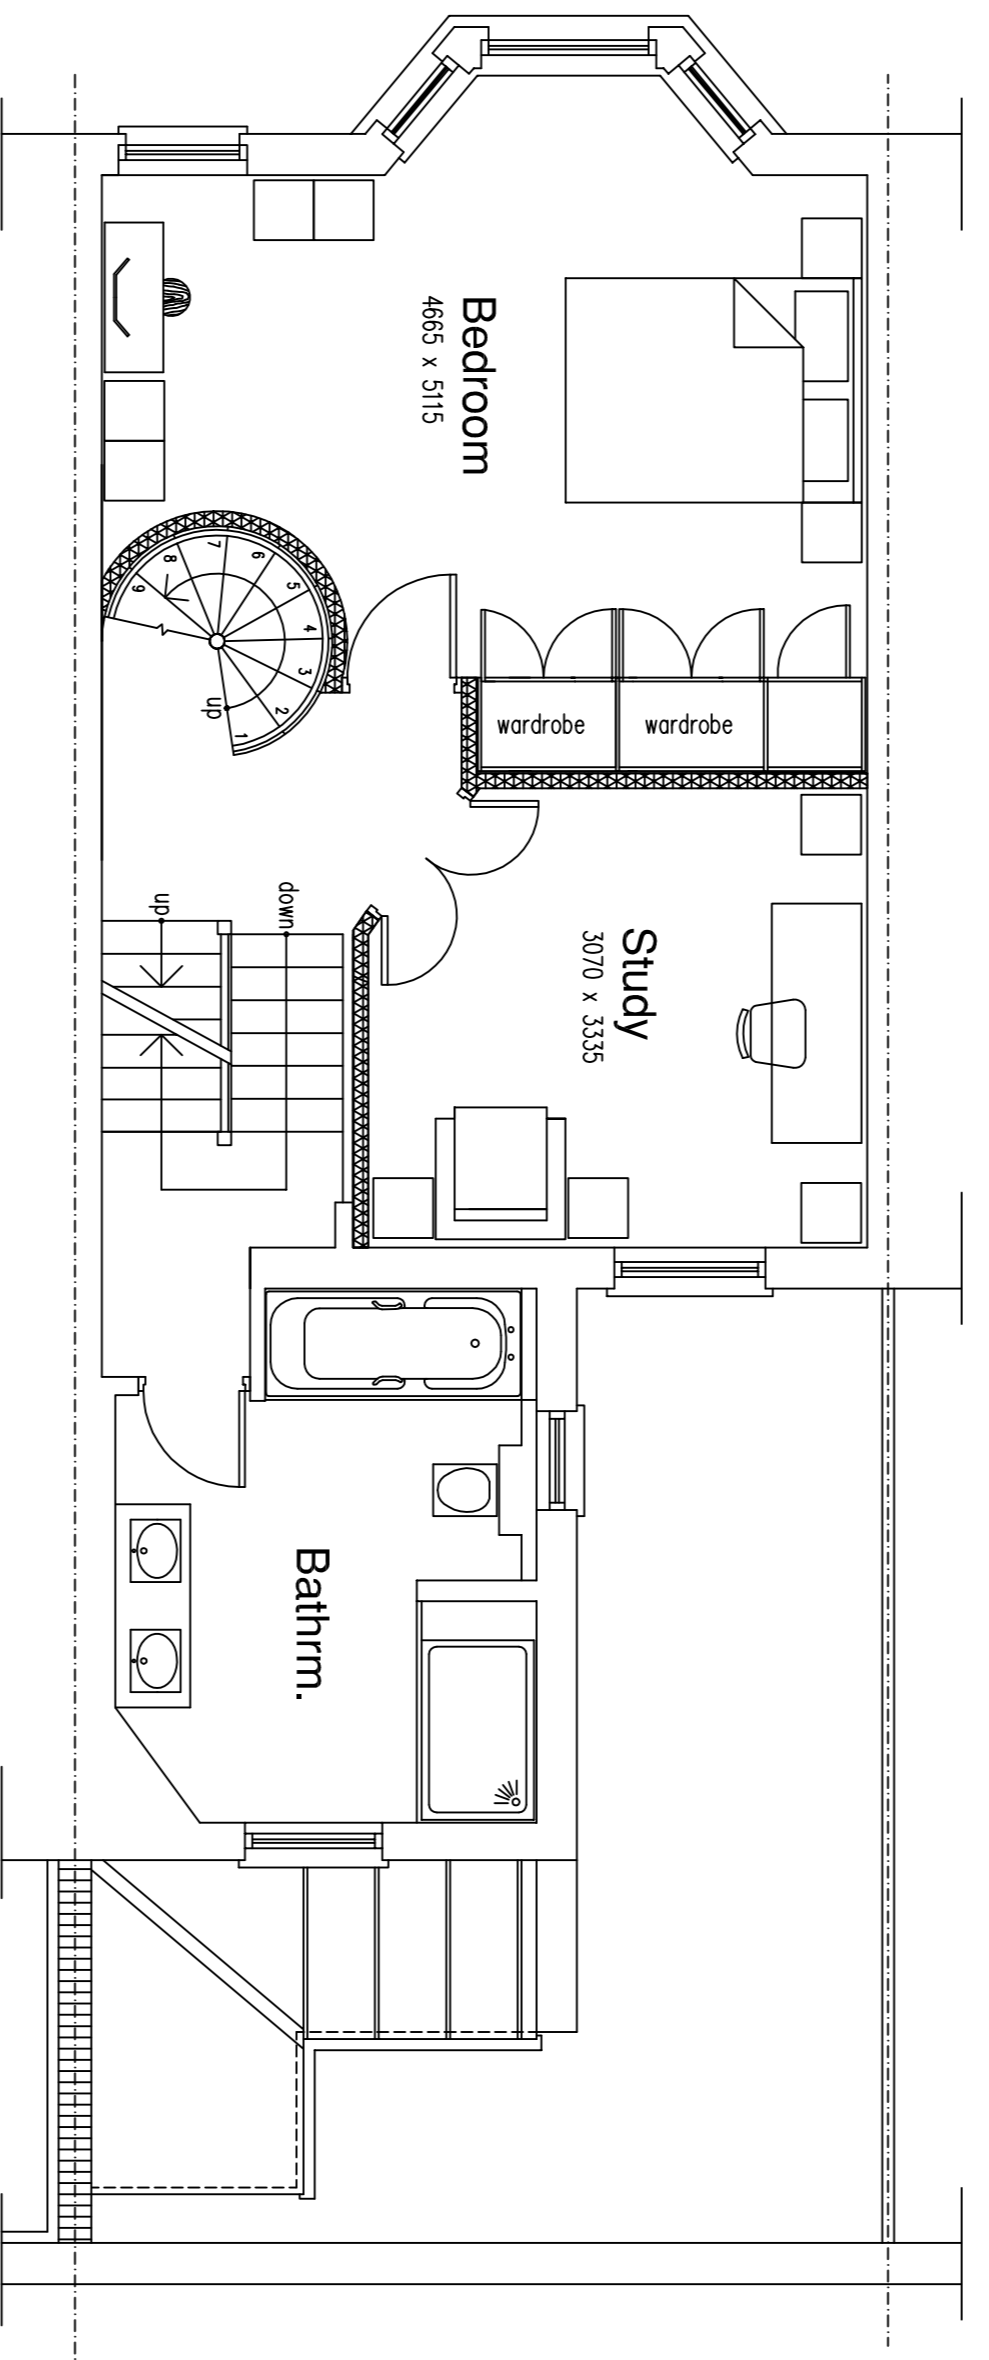



• PROPOSED FIRST FLOOR PLAN

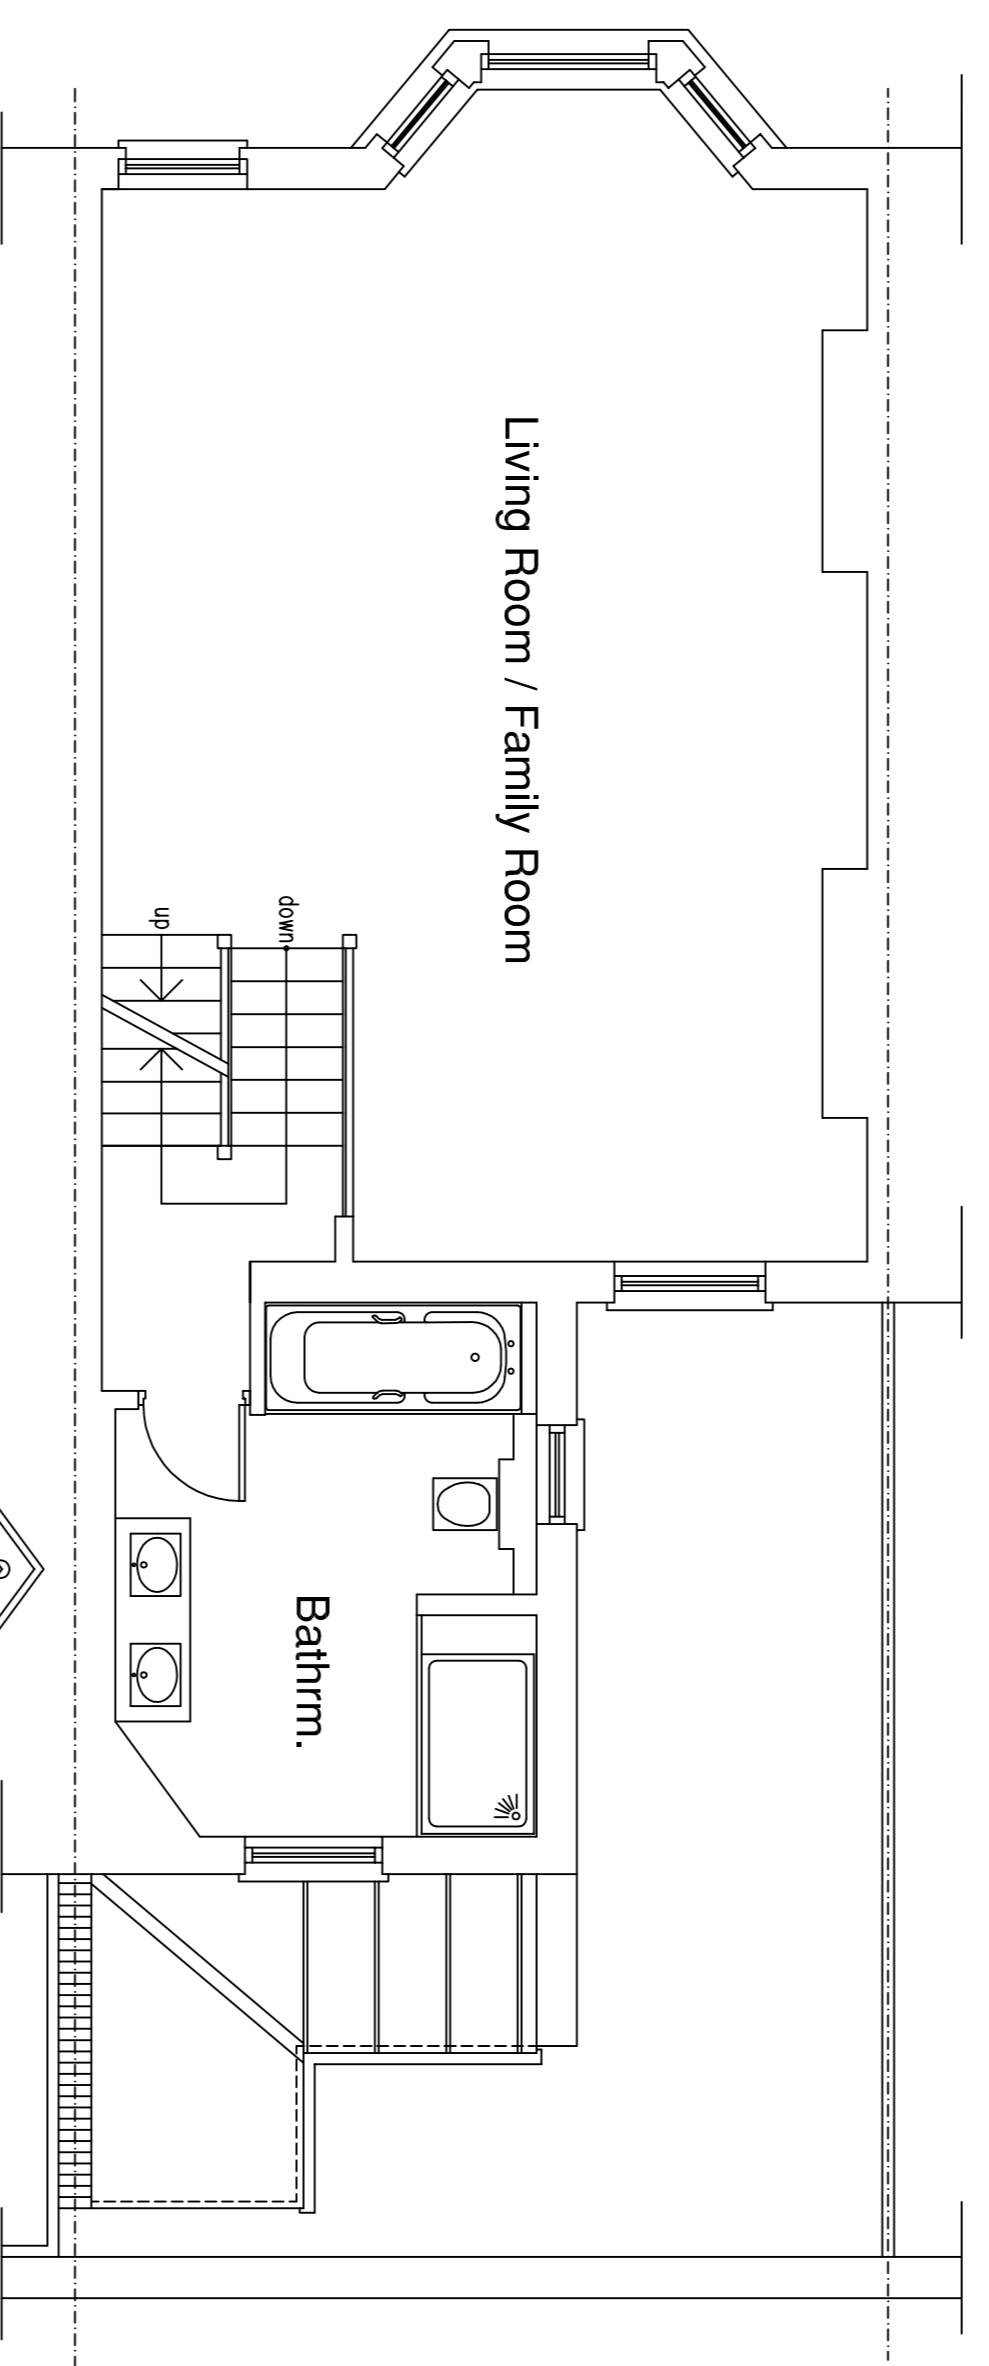


• EXISTING FIRST FLOOR

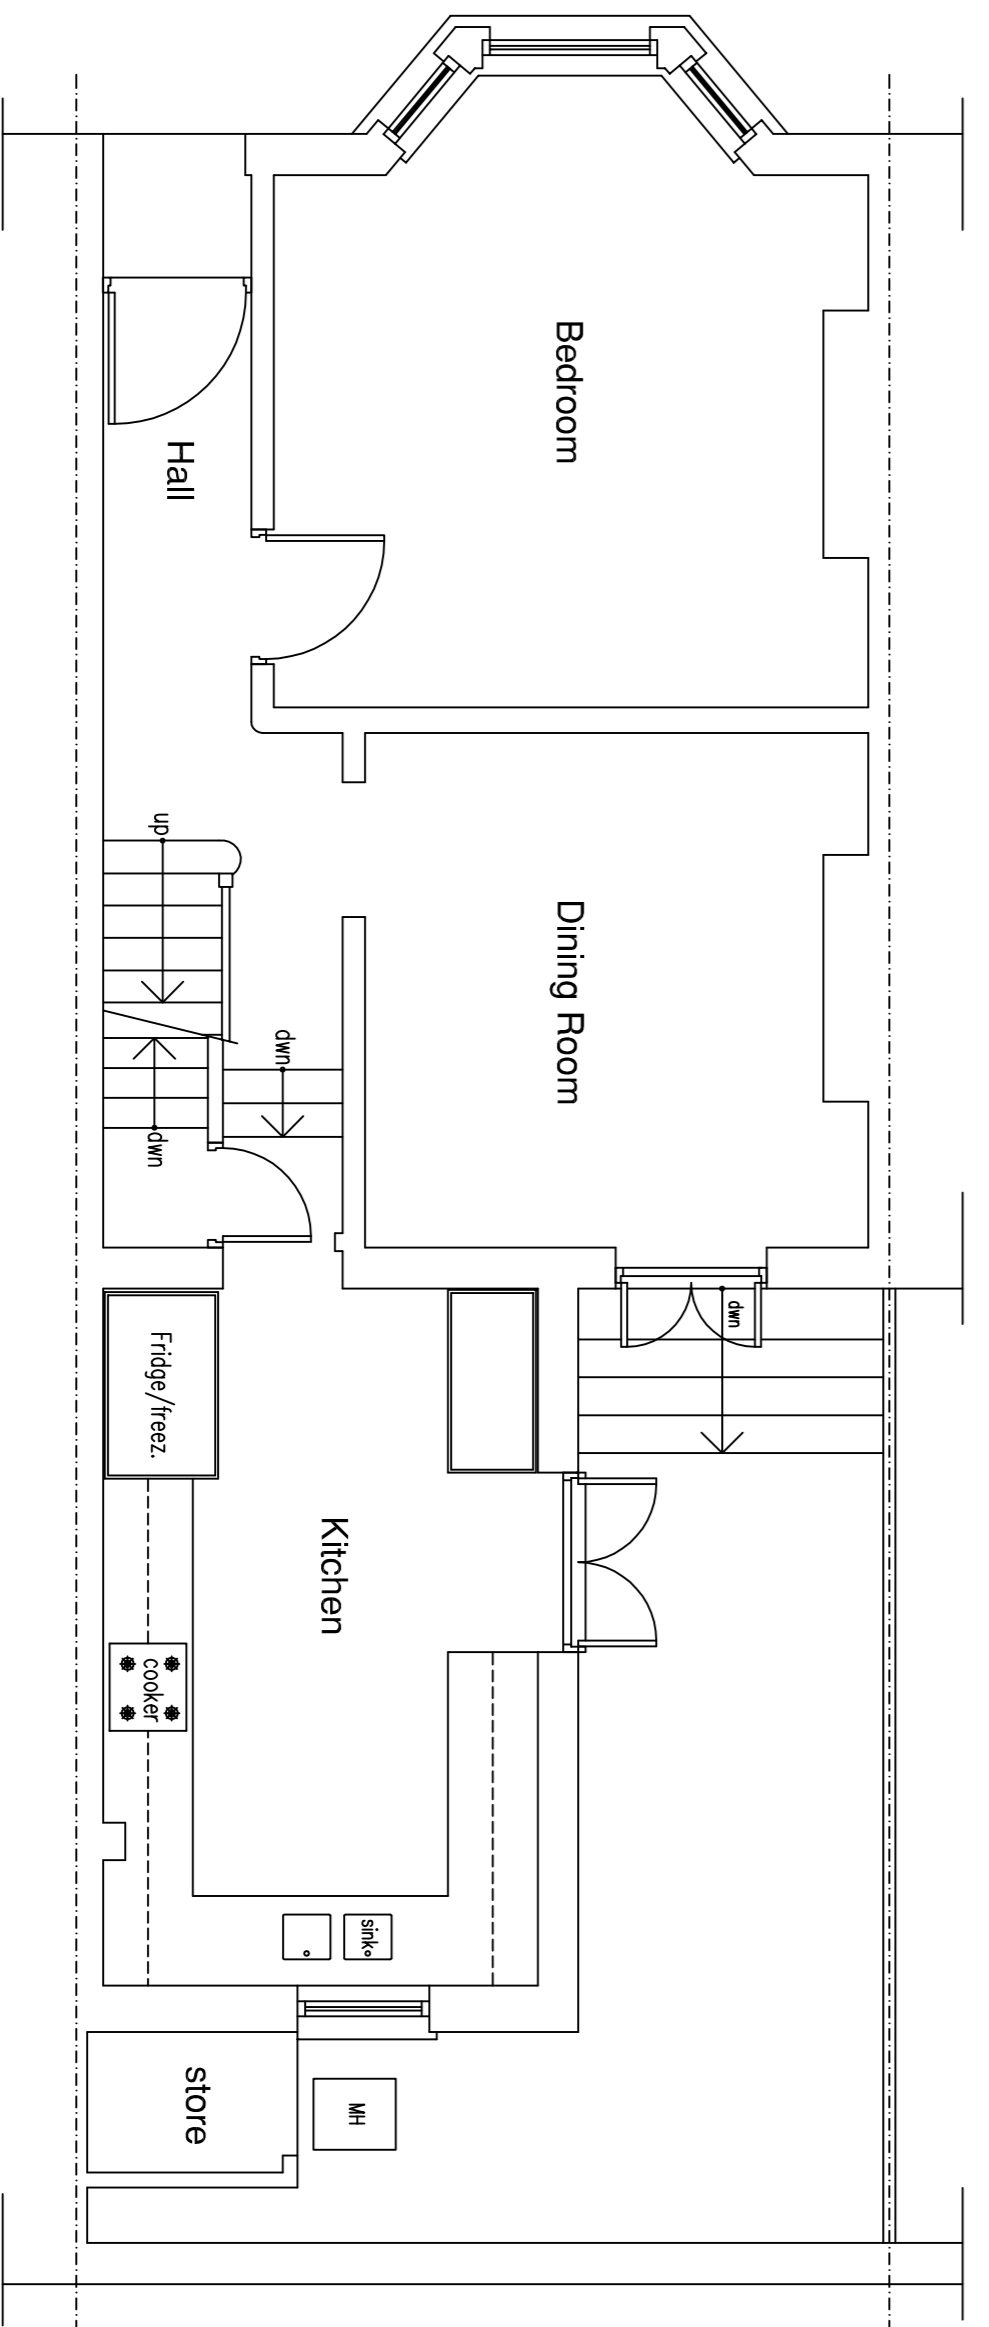

• EXISTING GROUND FLOOR PLAN

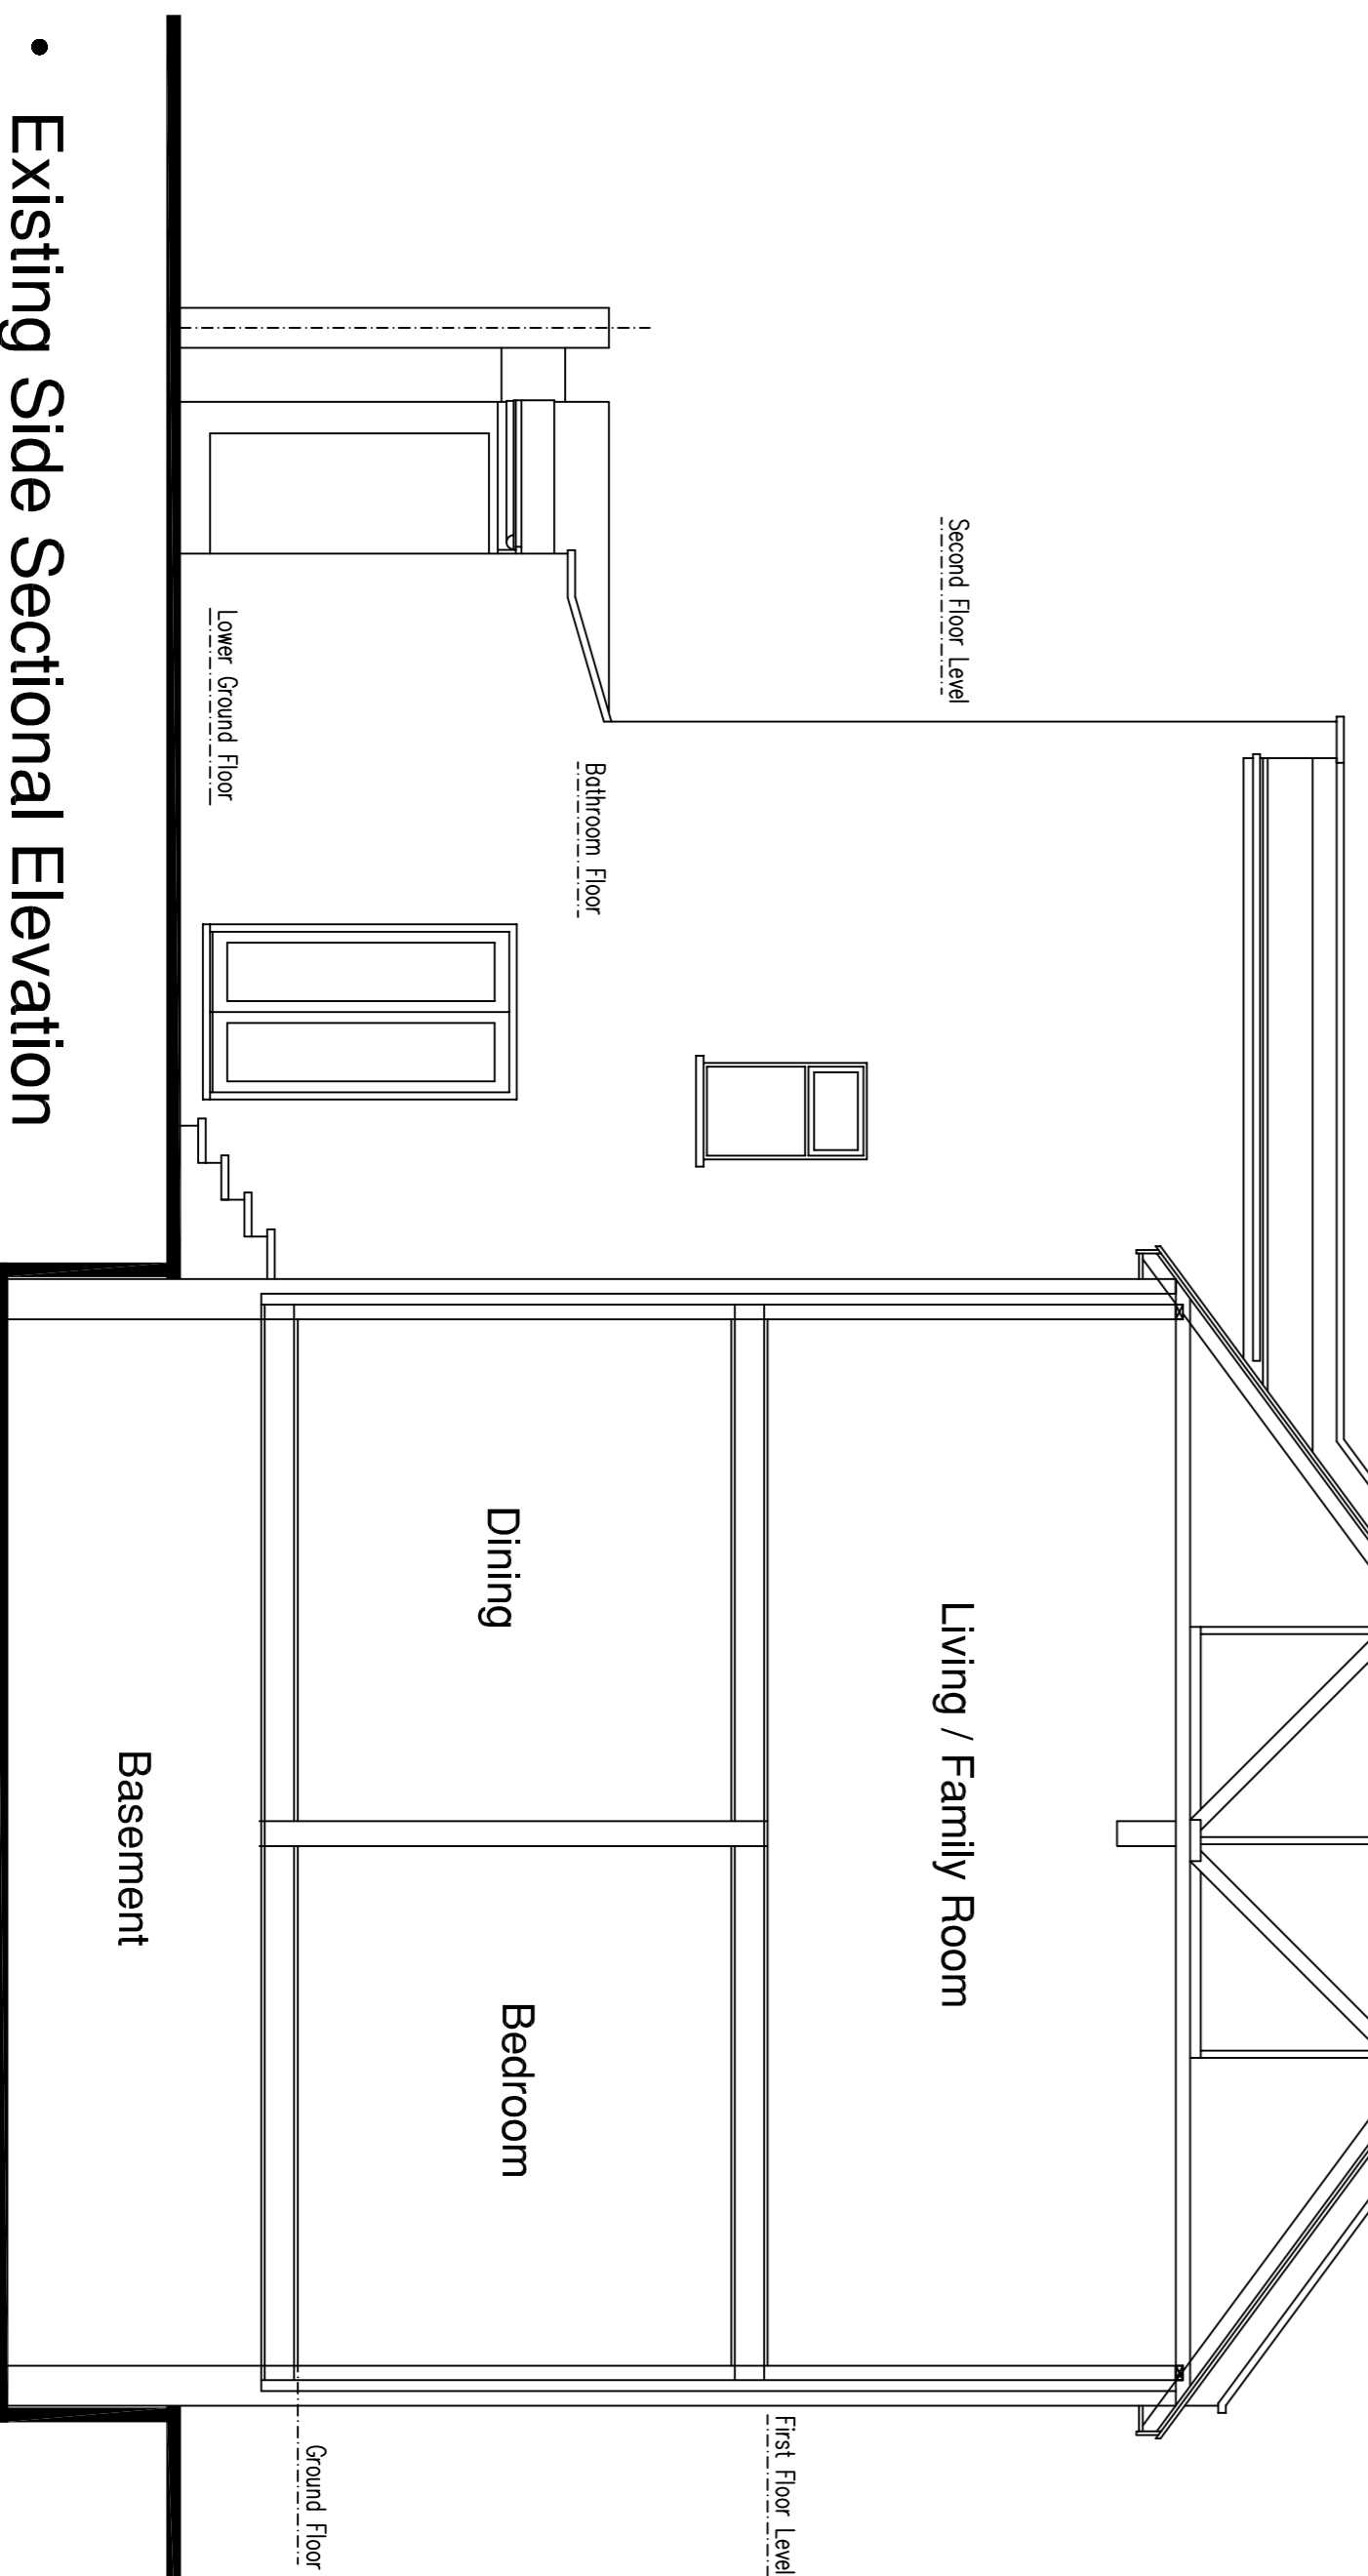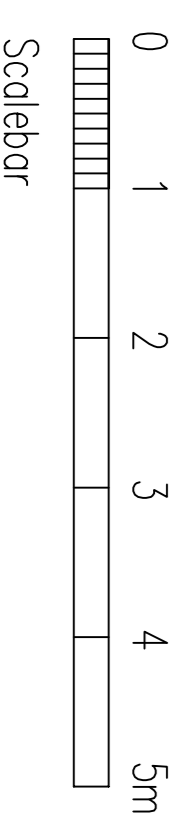

• Existing Side Sectional Elevation

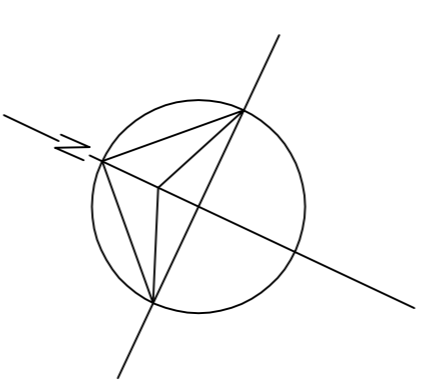

Rev.	Date	Description

**Collin L. Davis MCIOR**  
 Architectural Services  
 Mob: 07754408336  
 Tel/Fax: 0208 8458988  
 Email: cldv2013@yahoo.co.uk

**Job Title**  
 PROPOSED LOFT CONVERSION,  
 ROOF TERRACE AND INTERNAL  
 ALTERATIONS AT  
 100 KINGSGATE ROAD  
 CAMDEN  
 LONDON NW6 2JG

**Title**  
 PROPOSED AND EXISTING FLOOR  
 PLANS & SECTIONAL ELEVATION

Scale	Dwg No
1 : 50	100KR/P01
Date	
OCTOBER 2014	

© Copyright. This drawing is not to be copied or reproduced without prior authorisation.