



• **Proposed Rear Elevation**

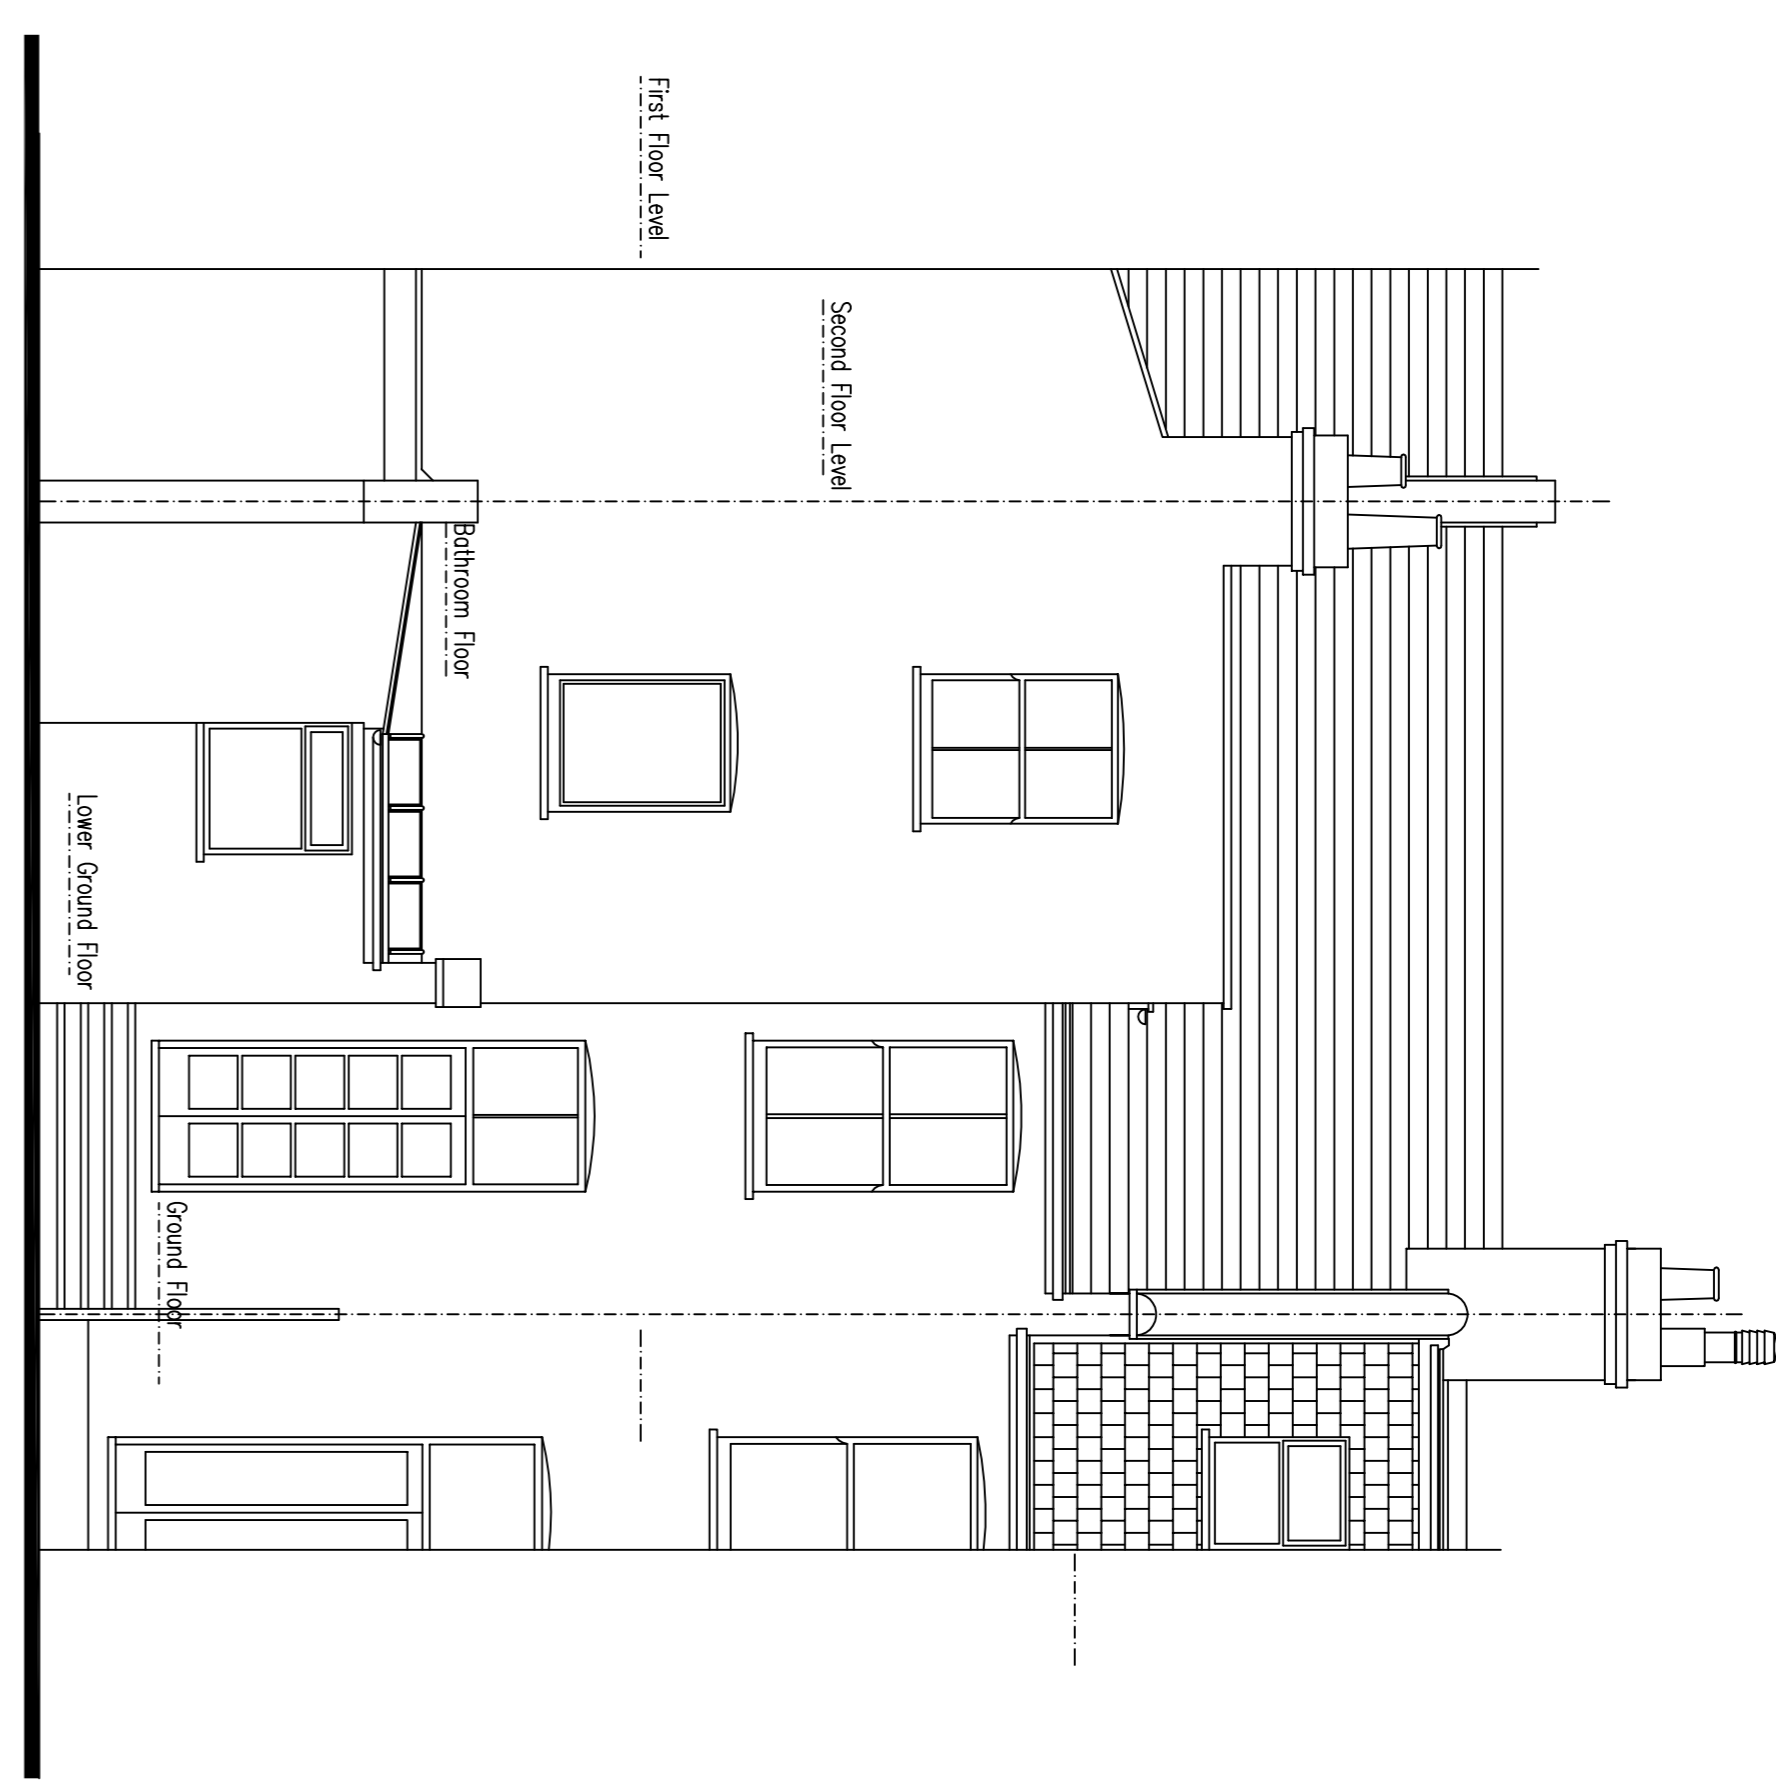

• **Existing Rear Elevation**

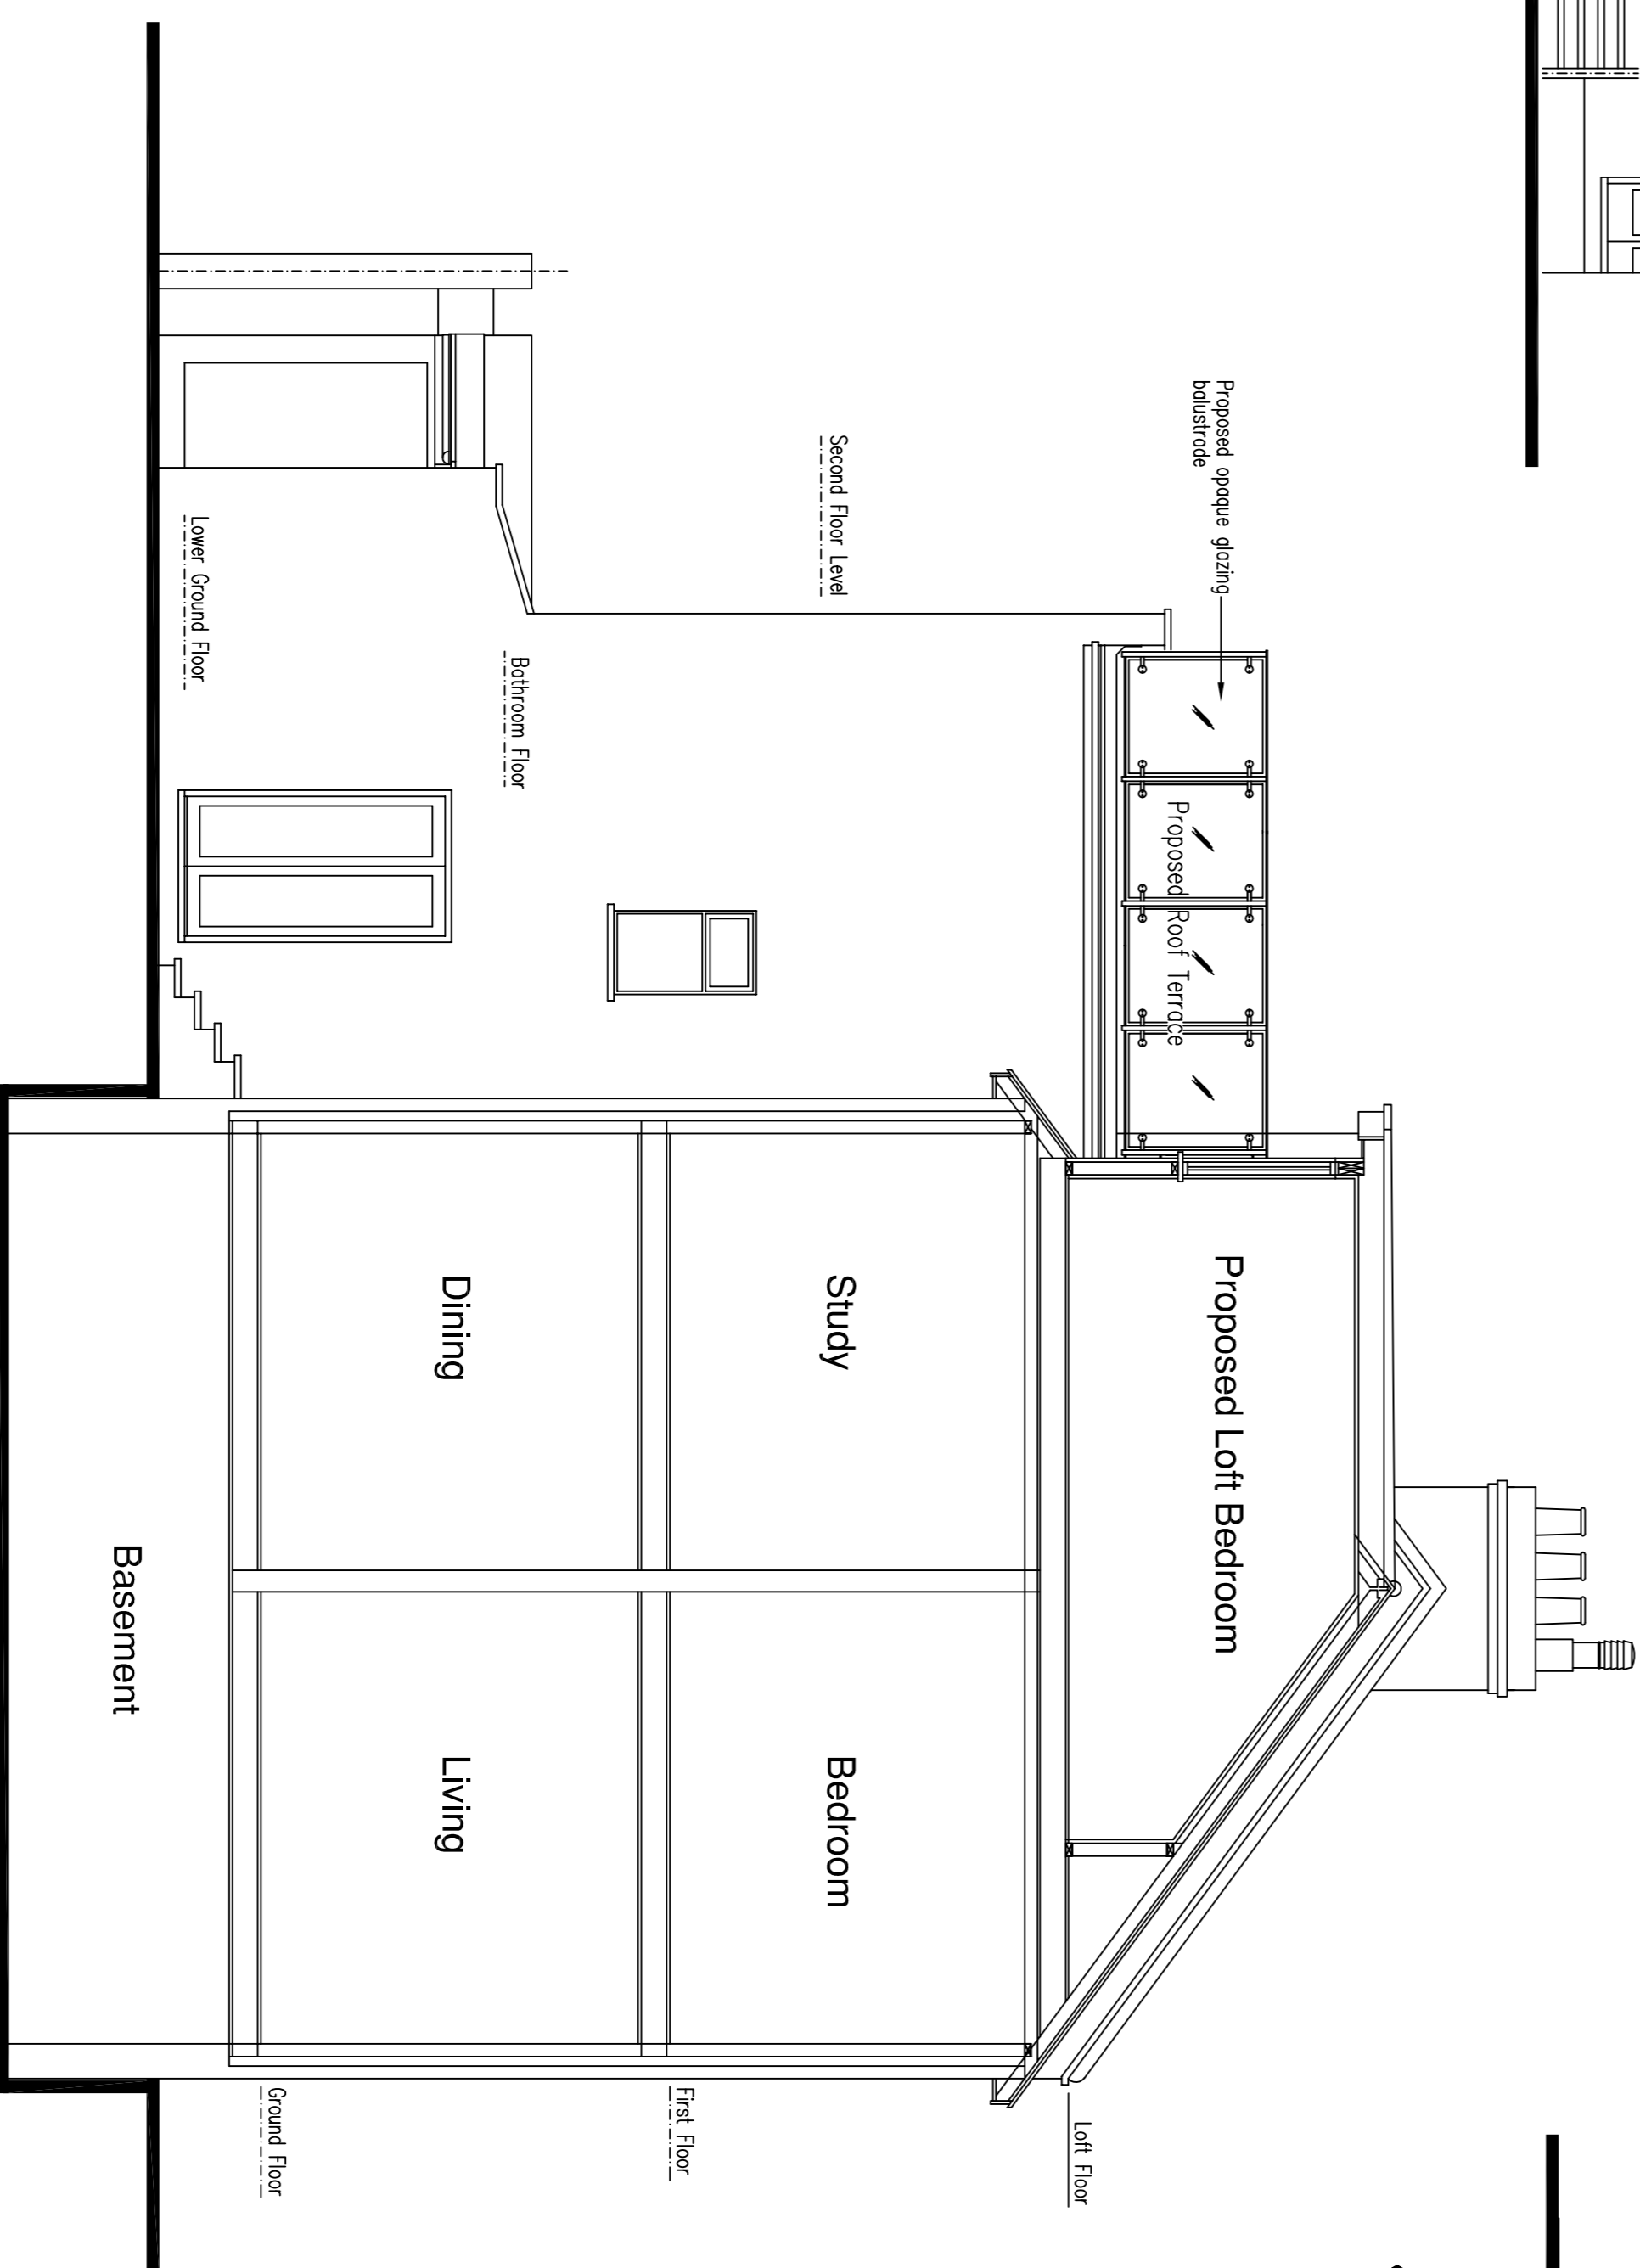


• **Proposed Side Sectional Elevation**

Rev.	Date	Description

Collin L. Davis MCIOS
 Architectural Services
 Mob.: 0775440335
 Tel/Fax: 0208 8458988
 Email: cliv@clvd.co.uk

Job Title
PROPOSED LOFT CONVERSION,
ROOF TERRACE AND INTERNAL
ALTERATIONS AT
100 KINGSGATE ROAD
CAMDEN
LONDON NW6 2JG

Title
PROPOSED AND EXISTING
ELEVATIONS

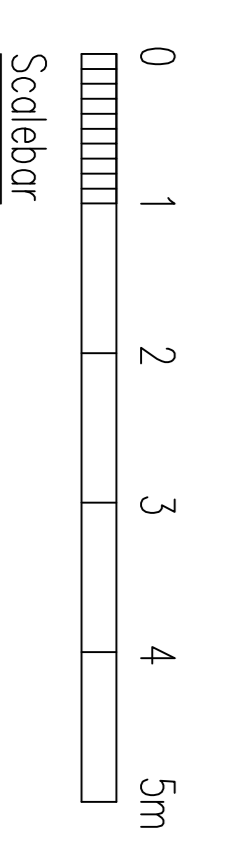

Scale	1 : 50	Dwg No	100KR/P02
Date	OCTOBER 2014	©Copyright. This drawing is not to be copied or reproduced without prior authorisation.	