



Ground Floor

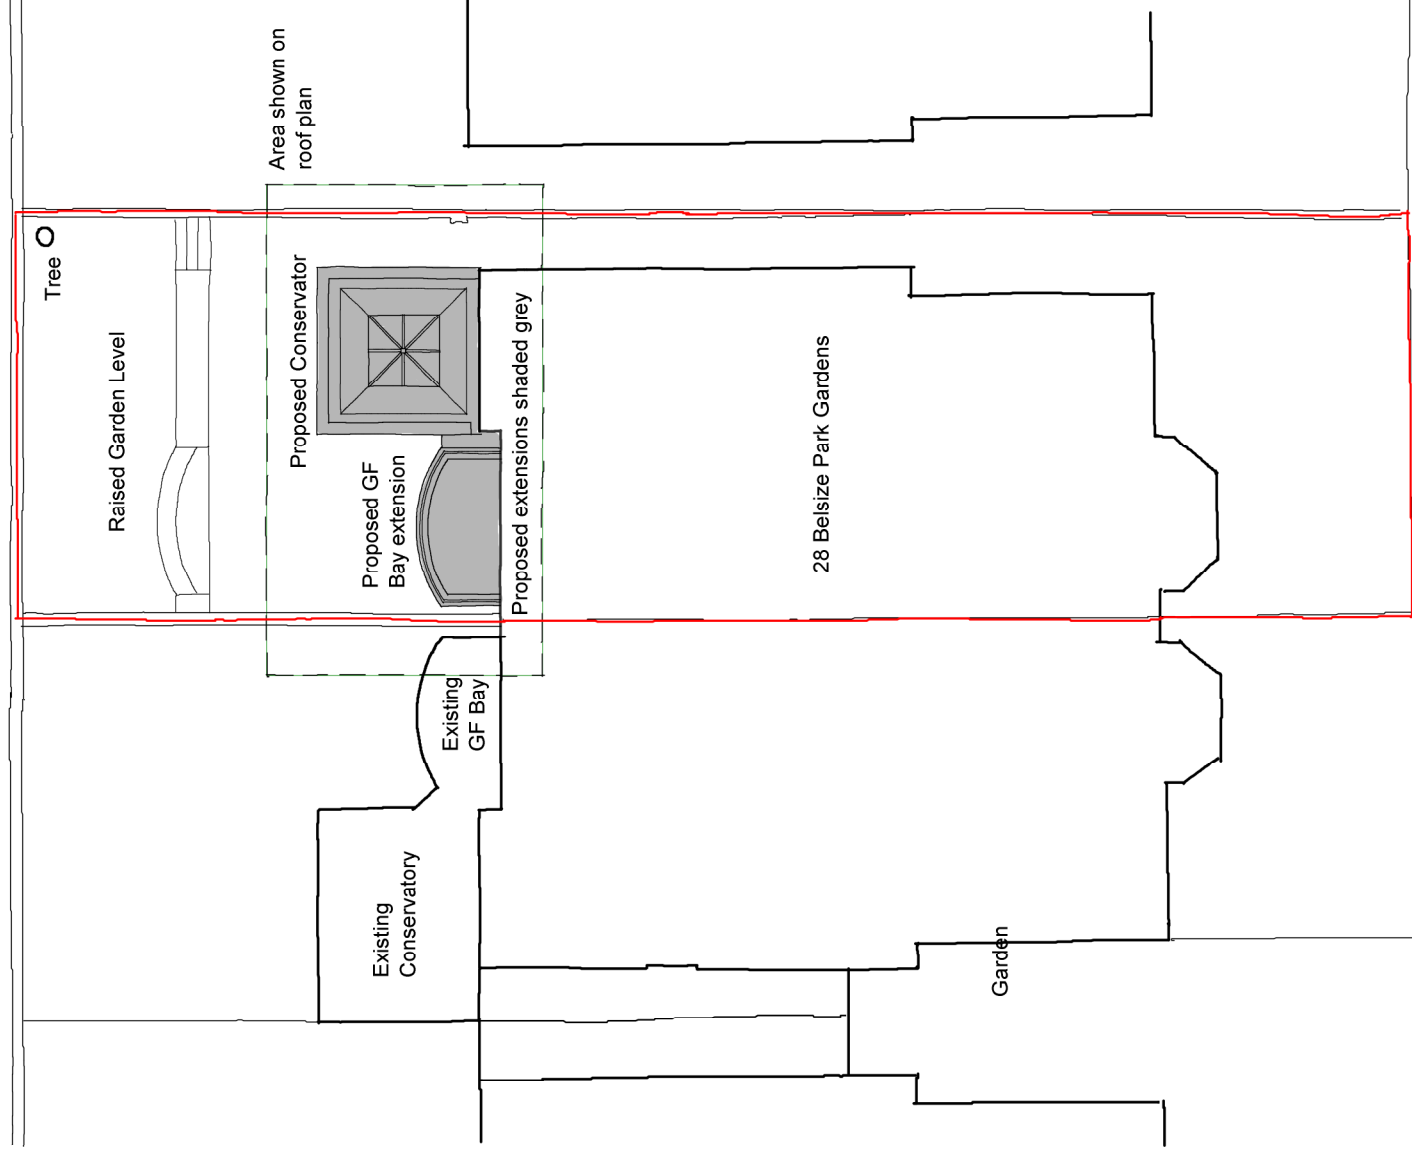


5cm

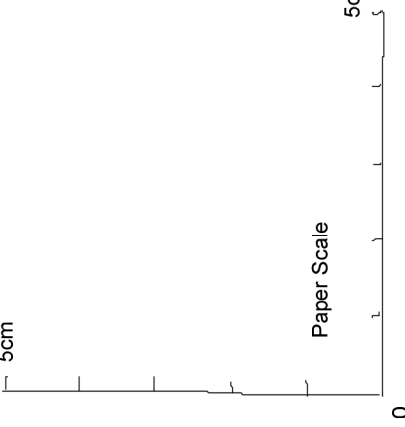


Block Plan: 1:200 Scale

Paper Scale

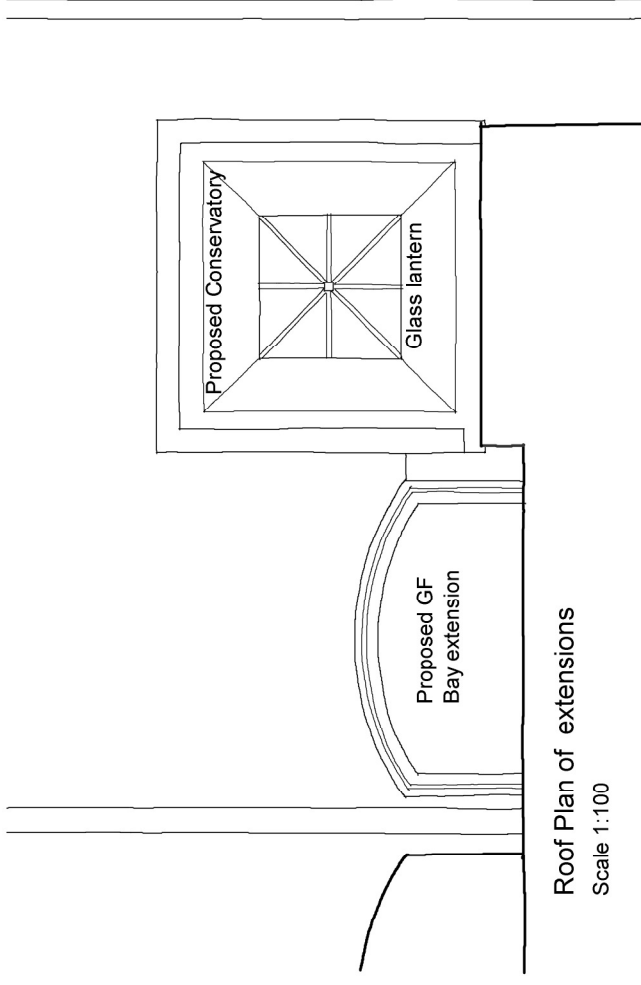

Roof Plan of extensions
Scale 1:100

Location - 1:1250 Scale

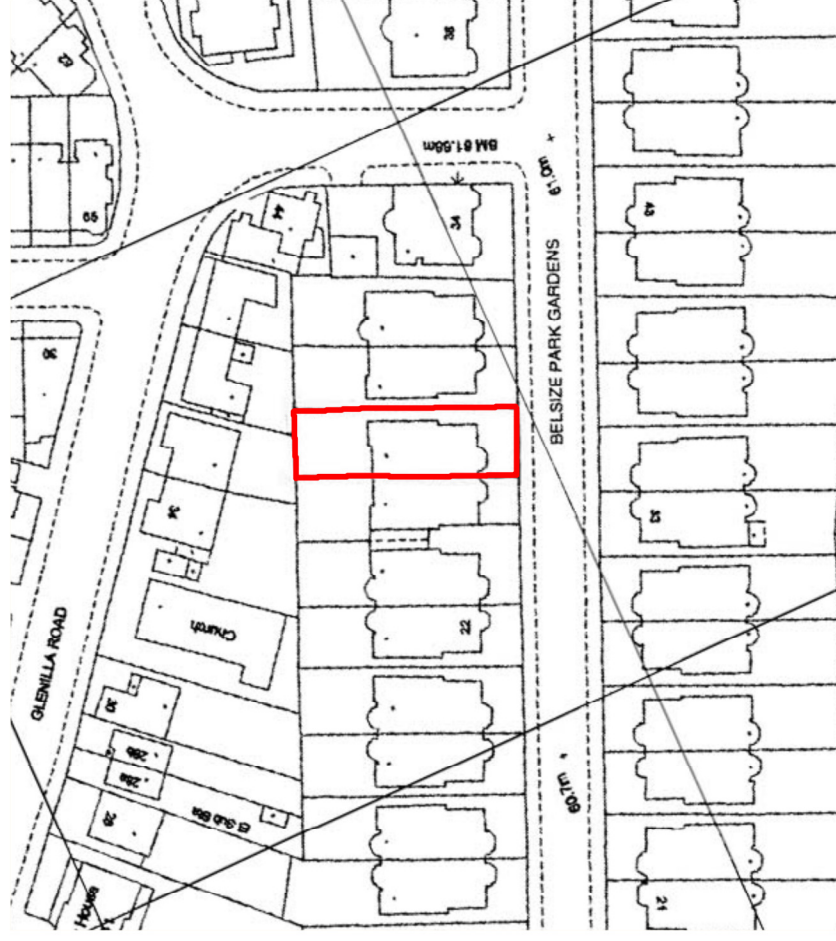

Reproduced with the permission of Ordnance Survey on behalf of The Controller of Her Majesty's Stationary Office.
© Crown Copyright AL100032090

Do not scale from drawing. Work from figured dimensions only. In event of discrepancy contact architect for clarification before proceeding. All dimensions in millimetres. IF IN DOUBT - ASK

Drg No Project: Flat 2, 28 Belsize Park Gardens, London NW3

Title Location, Block & Roof Plans

Scale 1:1250 @ A3 Date Nov 2014

L-01

ALASTAIR HOWE ARCHITECT

w w w . a l a s t a i r h o w e . c o . u k

T . 0 1 2 7 9 4 3 9 6 4 0