


Drawings indicate design intent only.  
 All dimensions are in millimetres unless otherwise noted.  
 Do not scale from the drawing, refer to written dimensions only.  
 All dimensions are to be checked on site, any discrepancies between drawings and site dimensions are to be reported to the Architect.

ALL DIMENSIONS ARE TO BE CONFIRMED ON SITE BY THE CONTRACTOR/INSTALLER

copyright rb.twelve ltd  
 all rights reserved

Rev.	Issue Type	Date
A		13.10.14
A		05.11.14

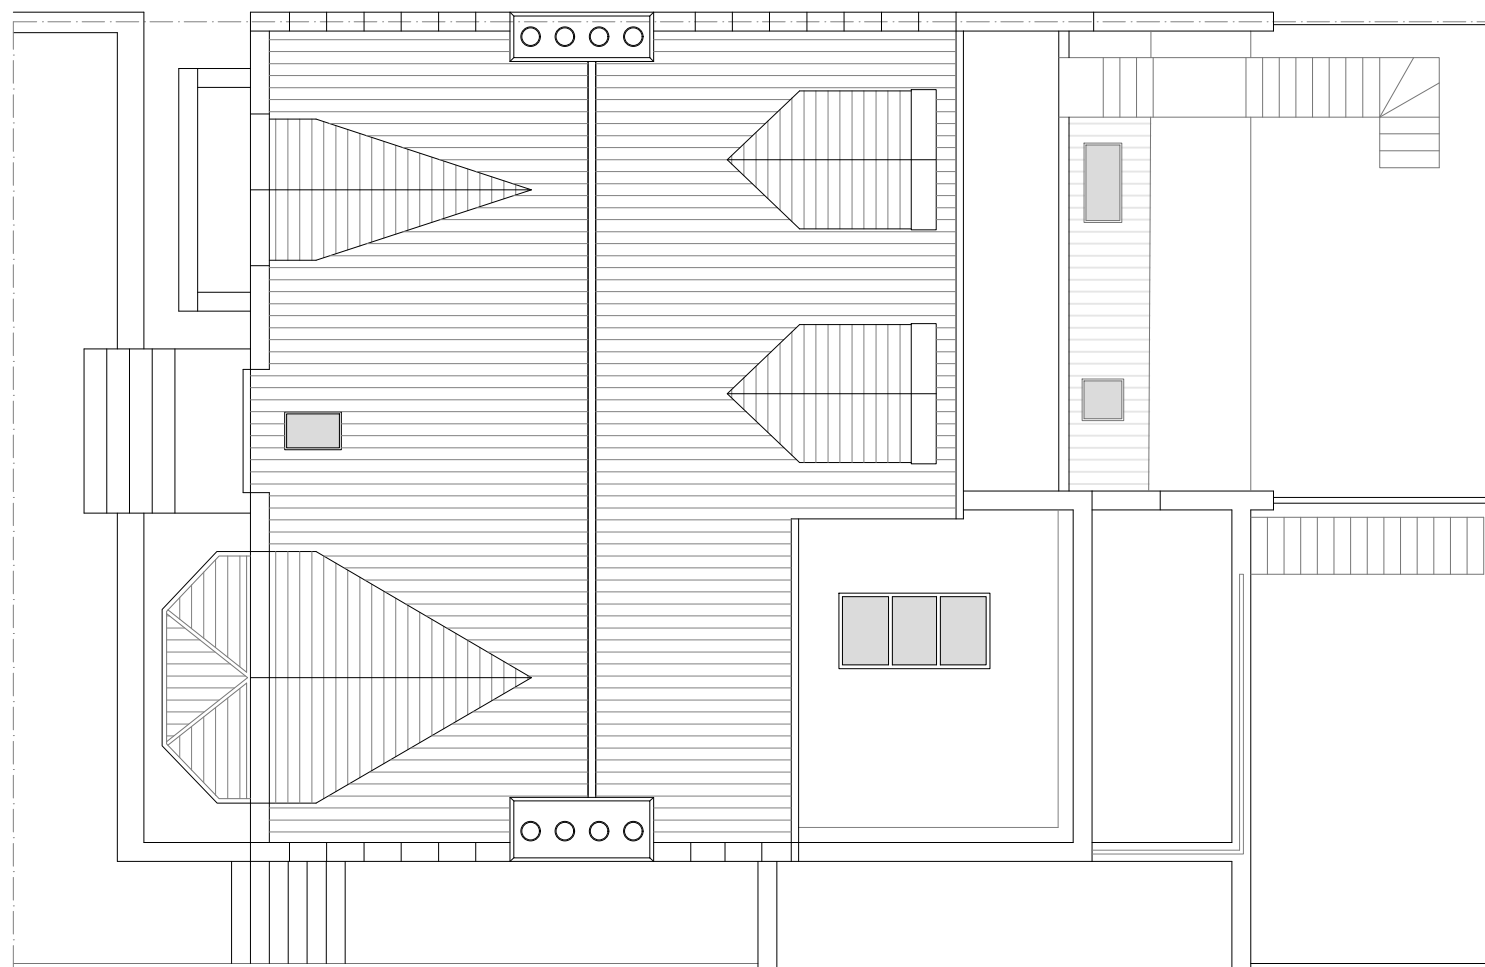

Proposed - Roof Plan  
 1:100 @A3

AS PROPOSED

Project Address:  
 100 Fellows Road  
 NW3 3JG  
 London

Drawing Series:  
 AS PROPOSED

Drawing Title:  
 ROOF PLAN

Scale:  
 1:100 @ A3

1.07A

RB.twelve ltd



architecture interiors project management  
 add.Ground Floor West.68 South Lambeth Rd.  
 SW8 1RL - London  
 tel. 078 8425 8838  
 email. rafa@rbtwelve.com

