


REV	
A	12.02.07 SPOT HEIGHTS ADDED

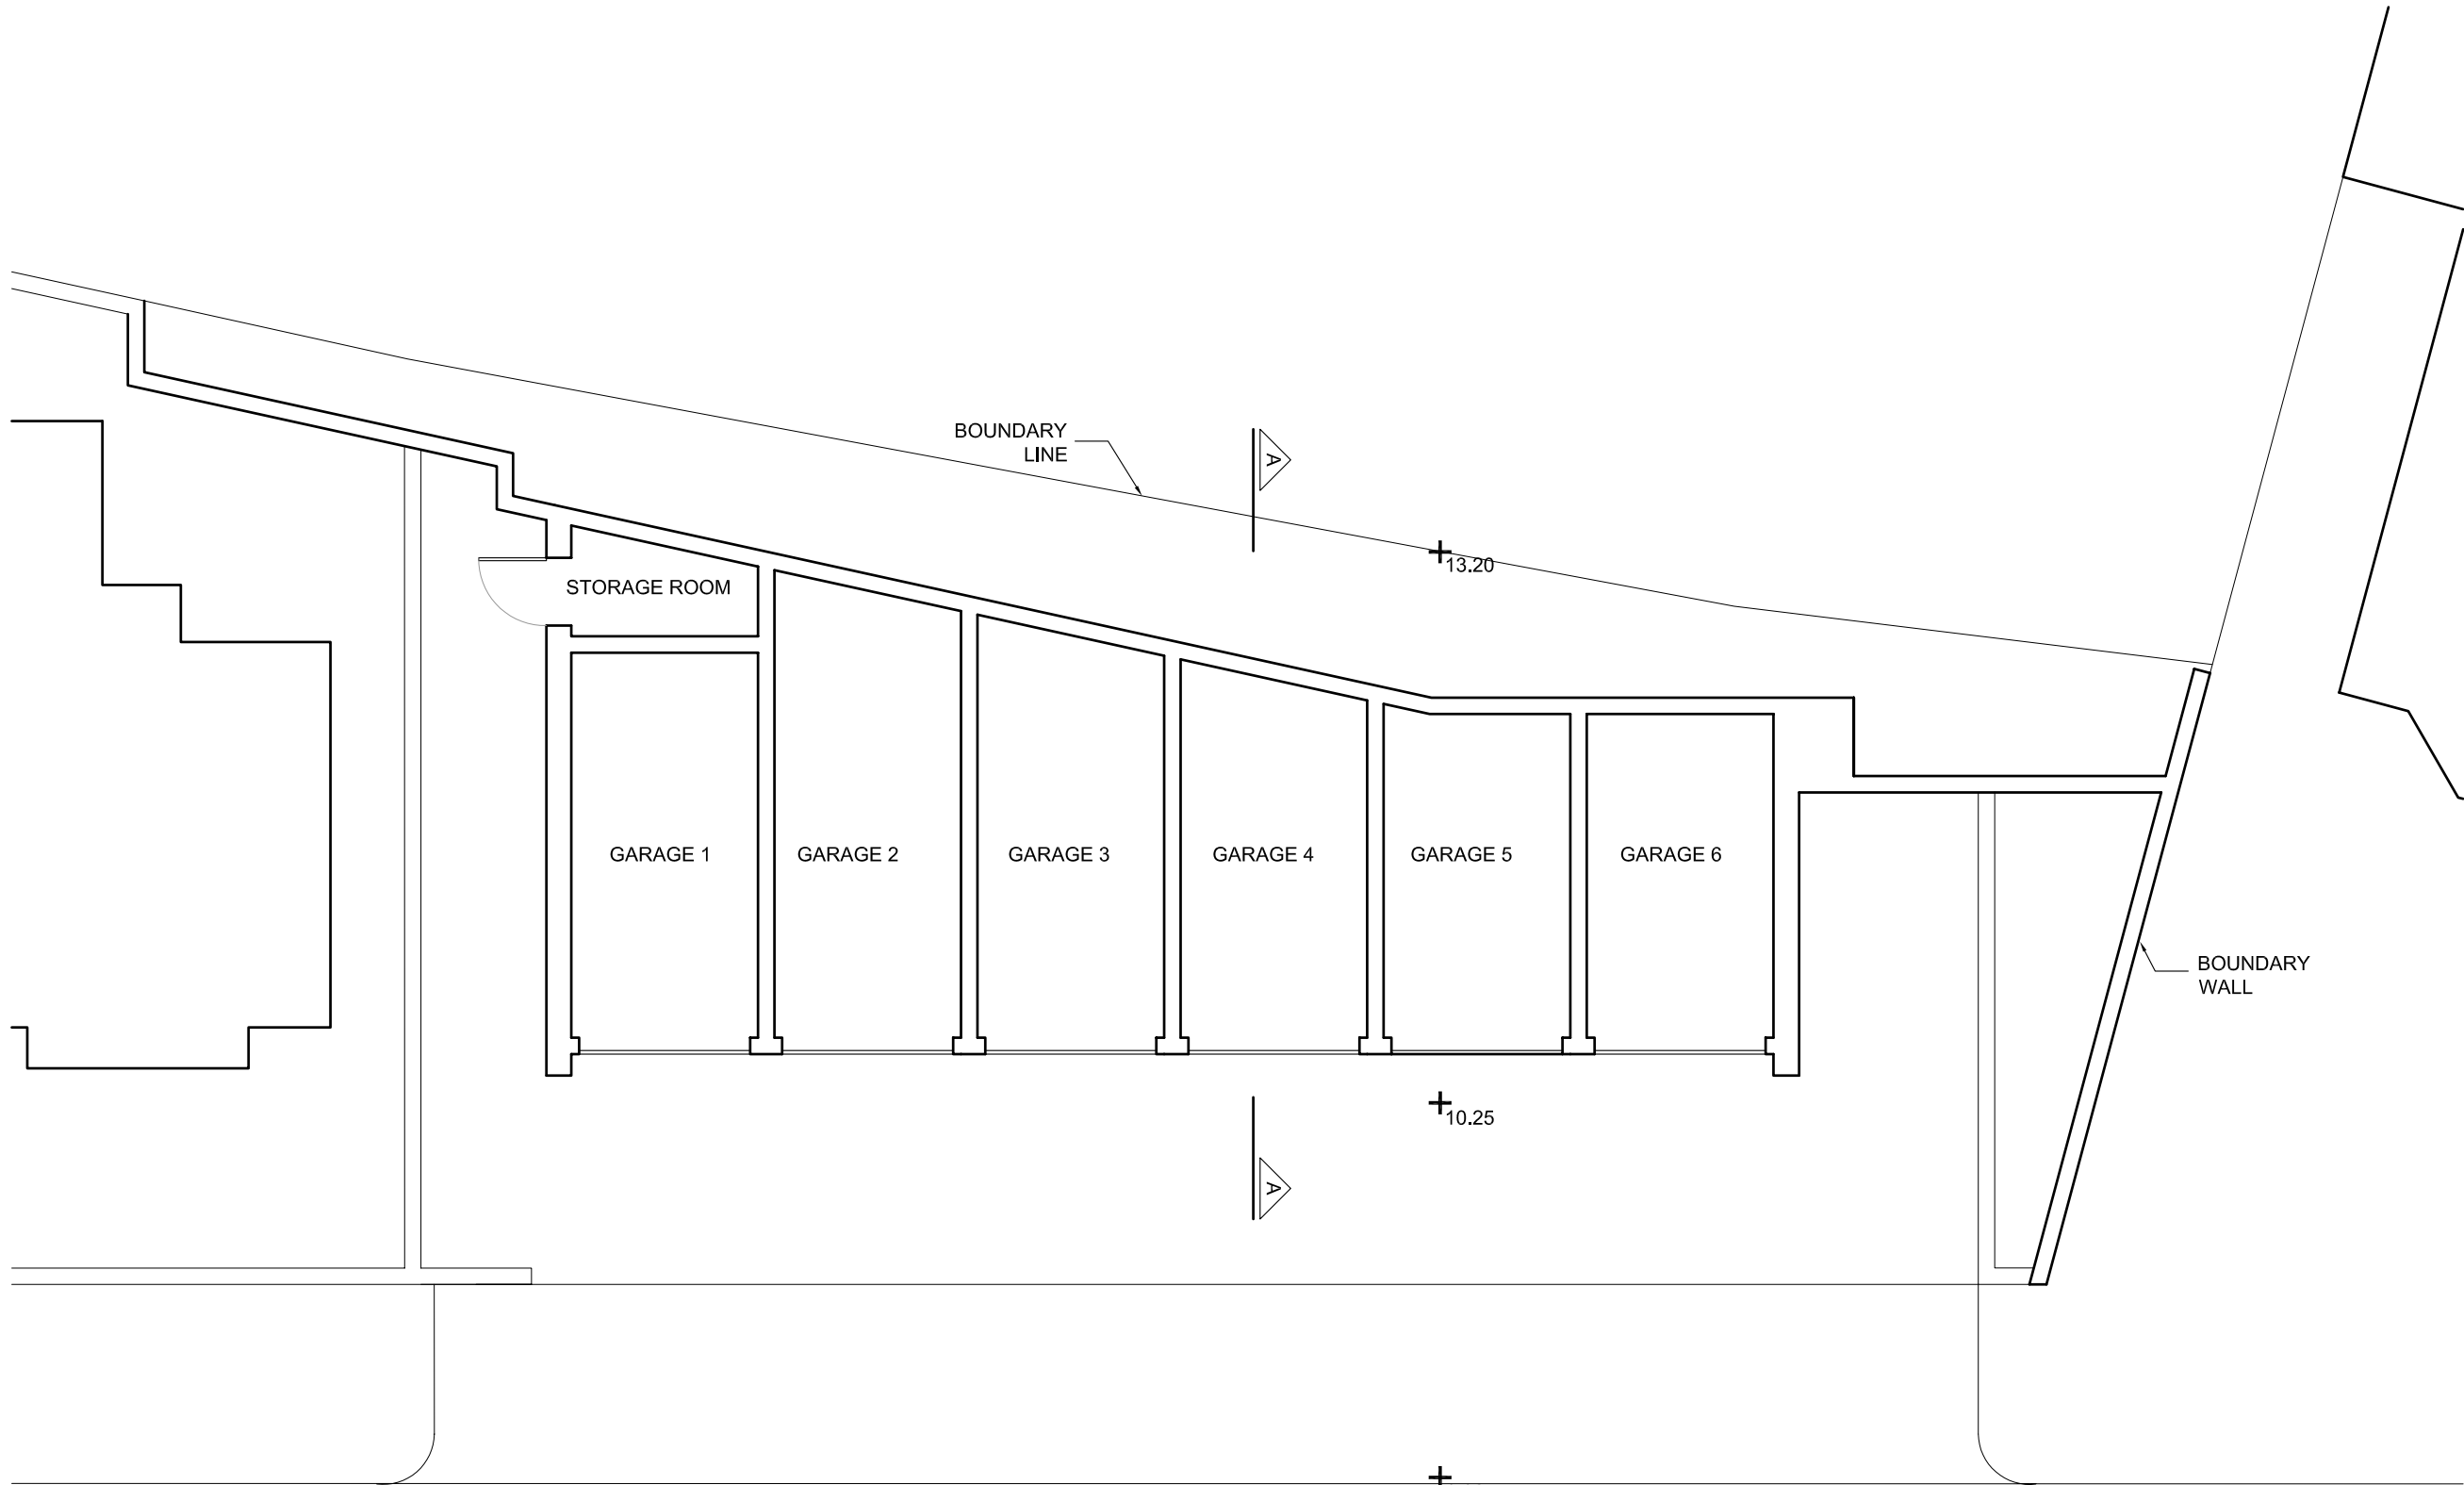

5 NUTLEY TERRACE
LONDON NW3

EXISTING GROUND
FLOOR PLAN

DWG No.: **5NT/S101A**

SCALE: 1 : 100


DATE: MARCH 2006

belsize
architects

© COPYRIGHT
NOT TO BE REPRODUCED OR USED
WITHOUT PERMISSION

48 PARKHILL ROAD LONDON NW3 2YP
TEL 020 7482 4420 FAX 020 7482 4186
EMAIL: MAIL@BELSIZEARCHITECTS.COM

REV	
A	12.02.07 SPOT HEIGHTS ADDED

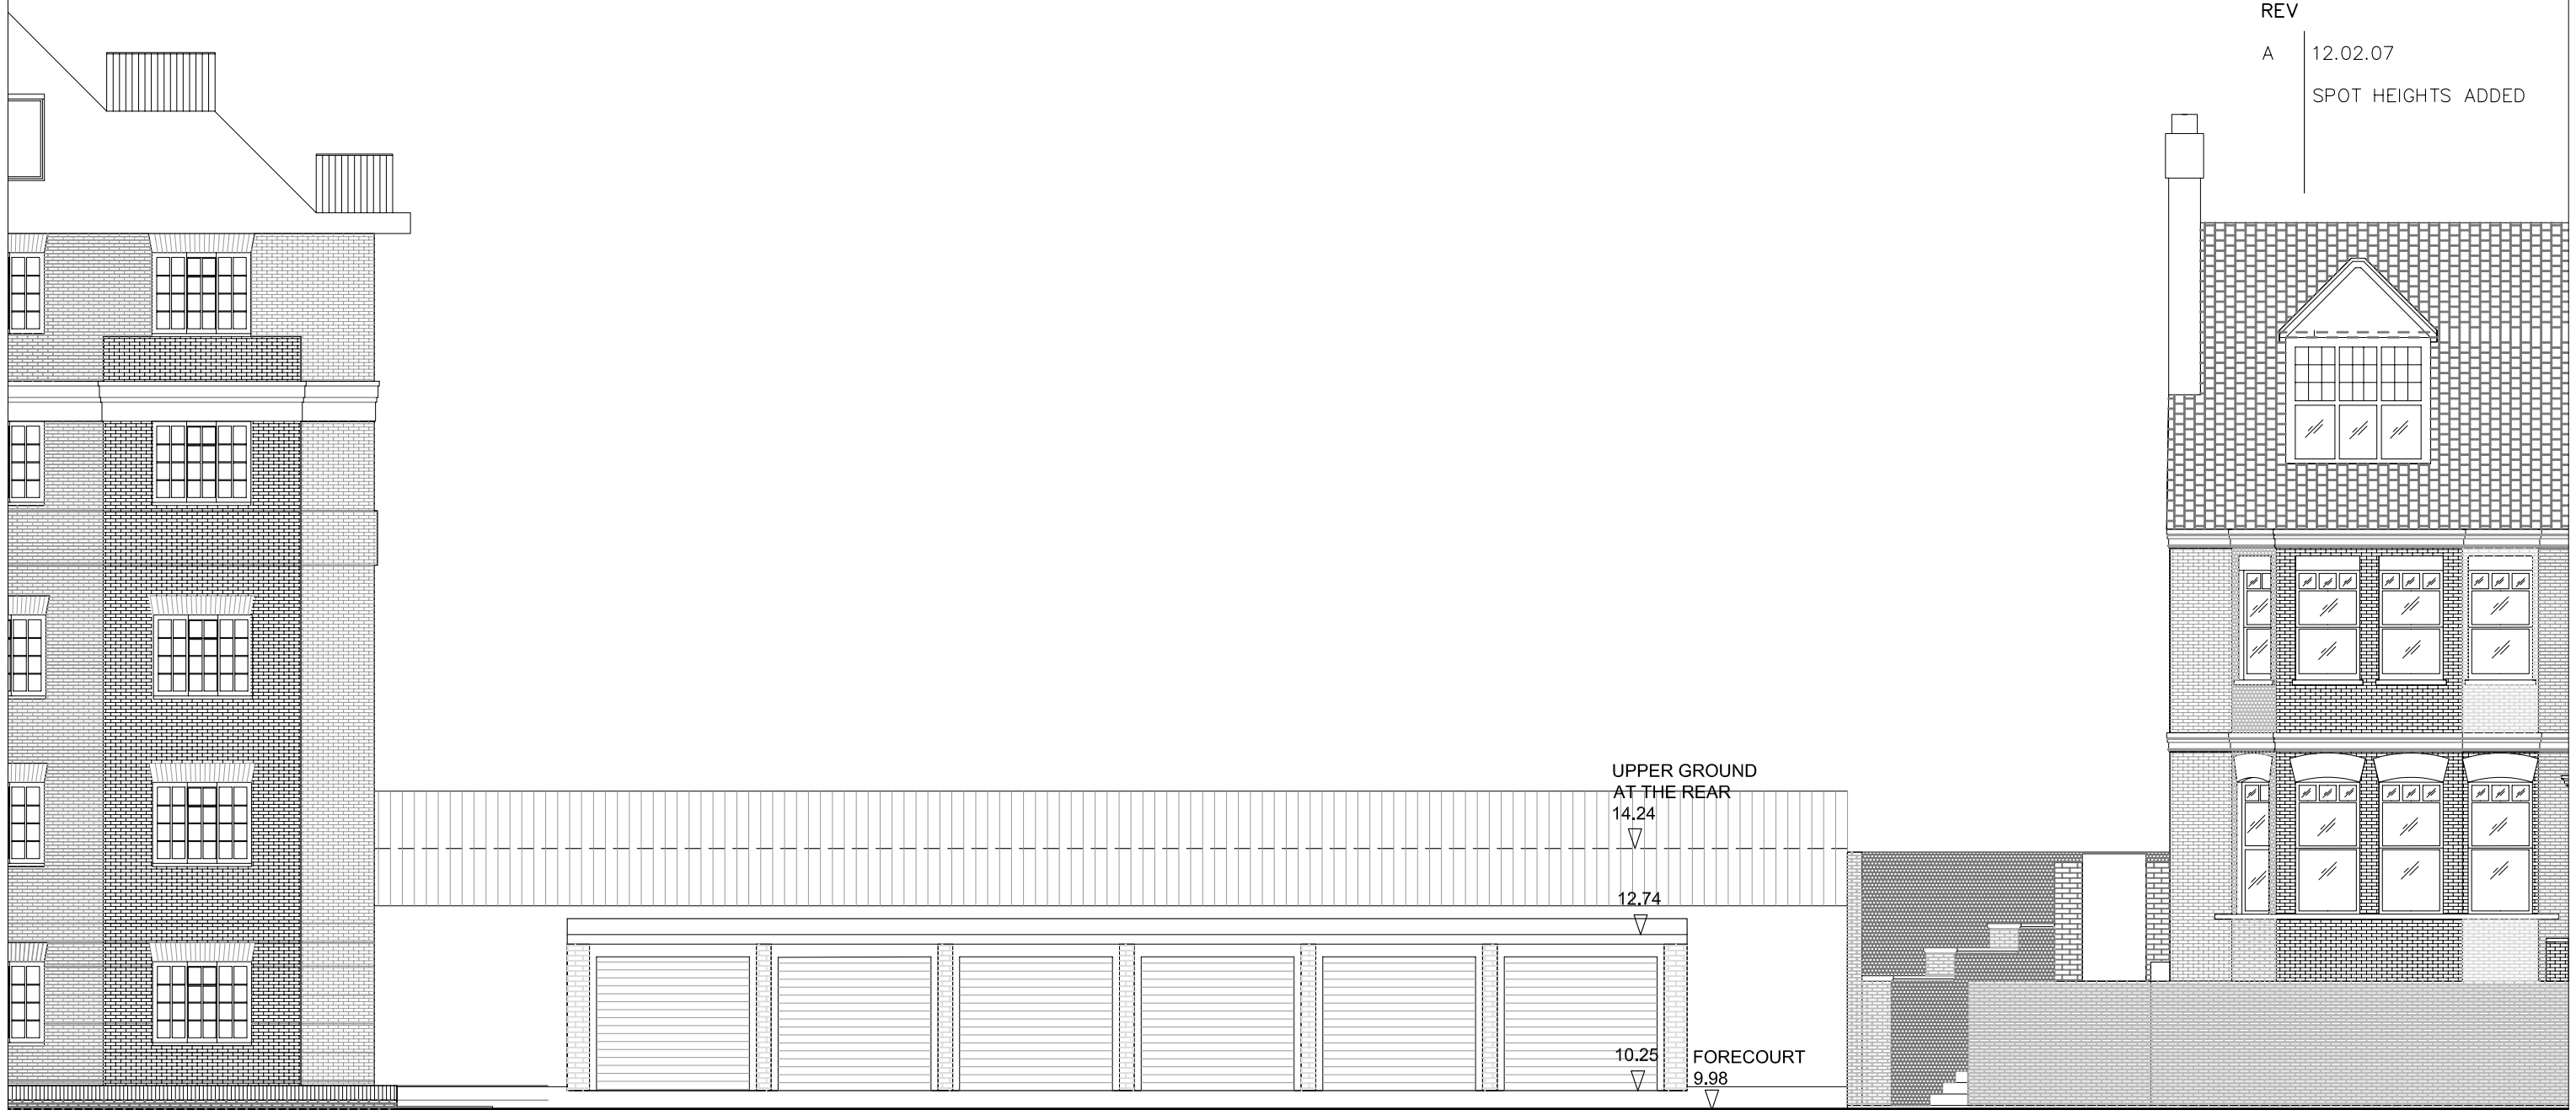

5 NUTLEY TERRACE
LONDON NW3

EXISTING FRONT
ELEVATION

DWG No.: 5NT/S201A

SCALE: 1 : 100


DATE: MARCH 2006

belsize
architects

© COPYRIGHT
NOT TO BE REPRODUCED OR USED
WITHOUT PERMISSION

48 PARKHILL ROAD LONDON NW3 2YP
TEL 020 7482 4420 FAX 020 7482 4186
EMAIL: MAIL@BELSIZEARCHITECTS.COM

REV	
A	12.02.07 SPOT HEIGHTS ADDED

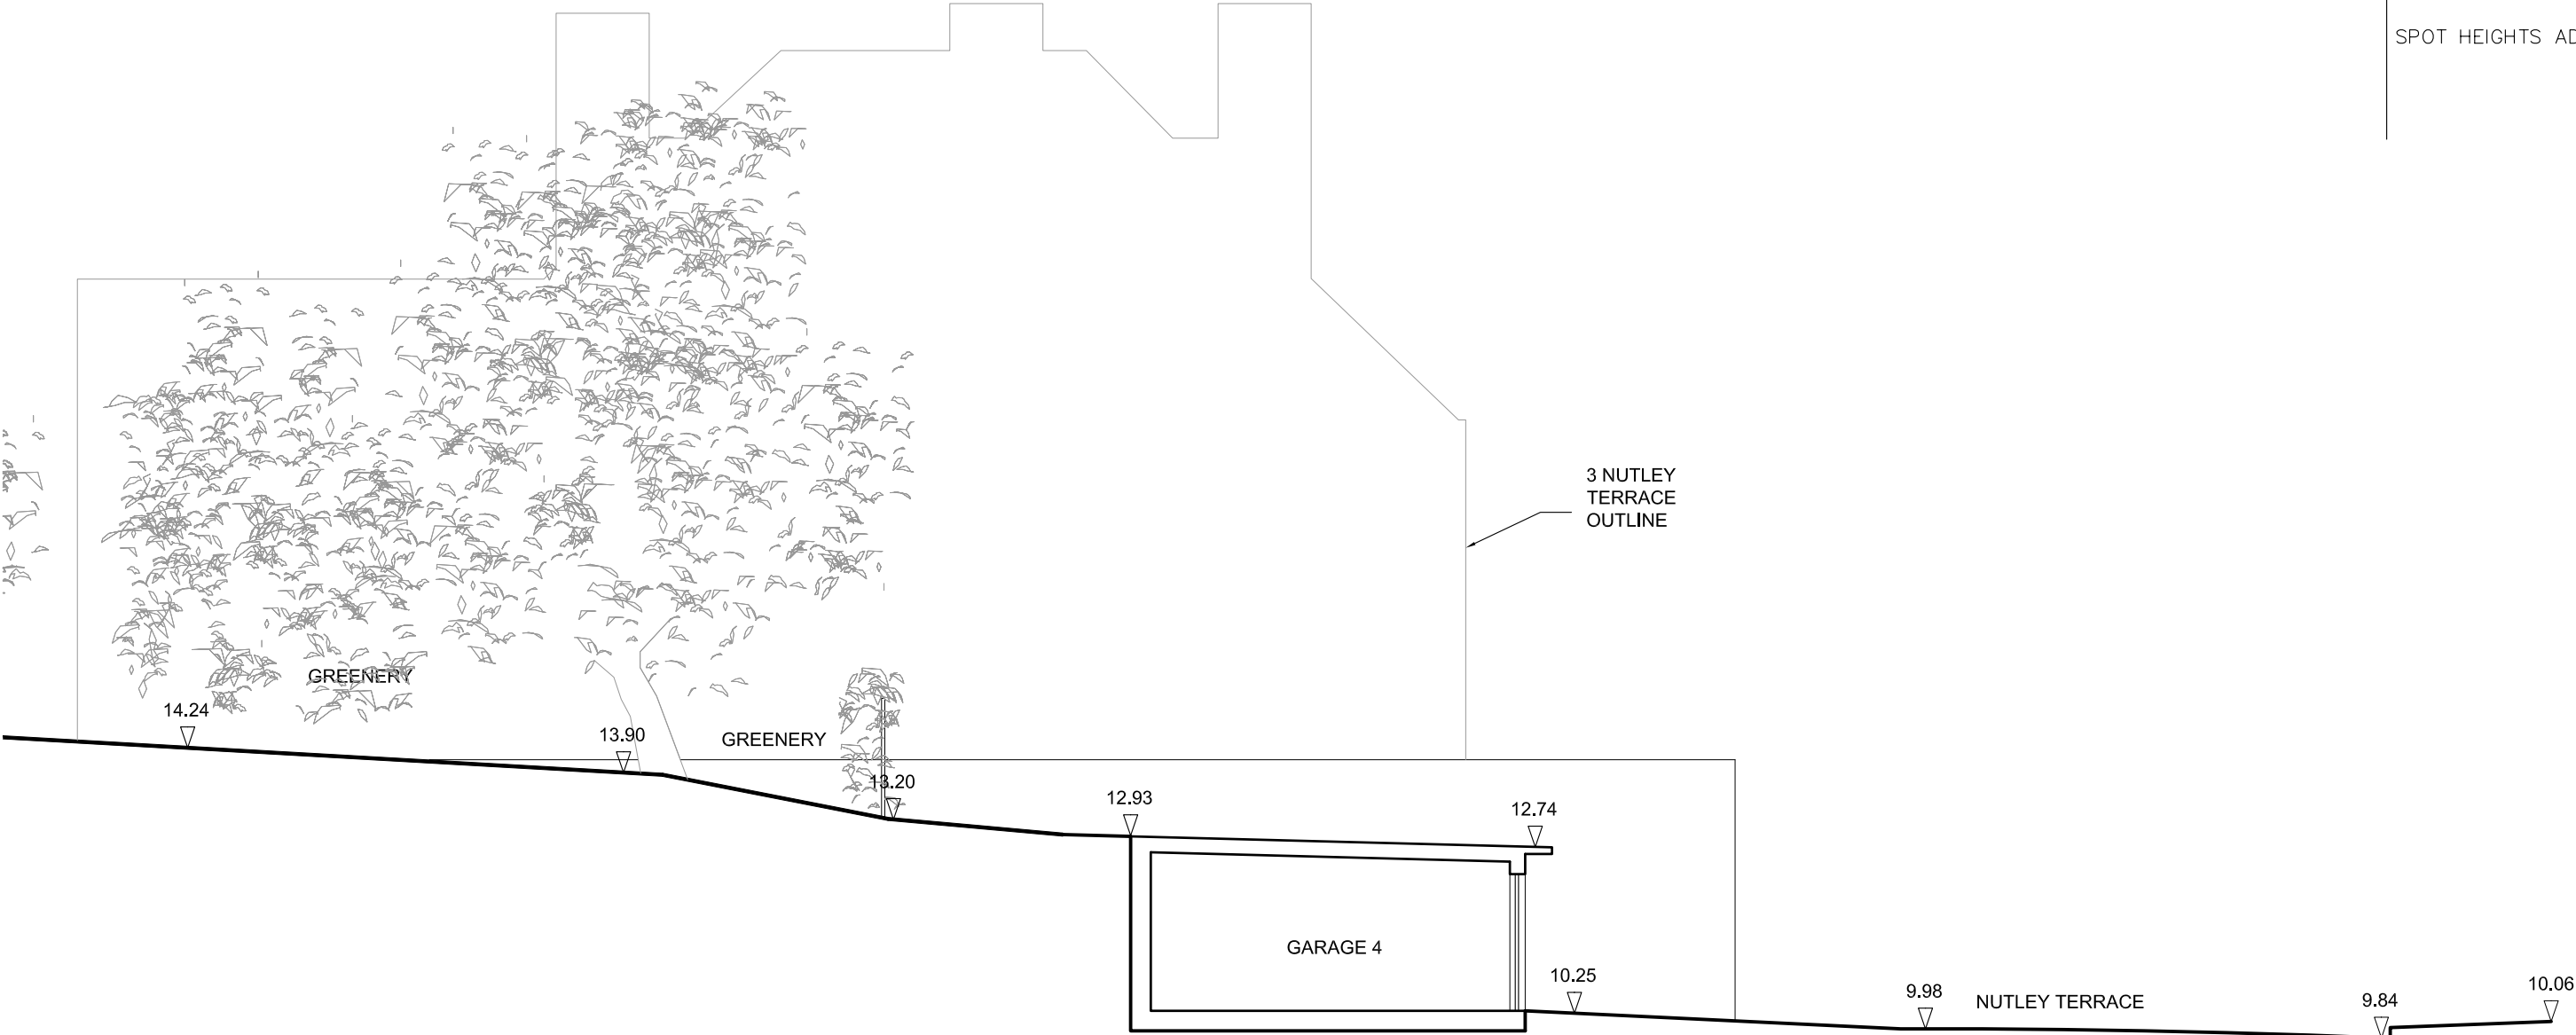

5 NUTLEY TERRACE
LONDON NW3

EXISTING SECTION AA

DWG No.: 5NT/S301A

SCALE: 1 : 100

DATE: MARCH 2006

belsize
architects

© COPYRIGHT
NOT TO BE REPRODUCED OR USED
WITHOUT PERMISSION

48 PARKHILL ROAD LONDON NW3 2YP
TEL 020 7482 4420 FAX 020 7482 4186
EMAIL: MAIL@BELSIZEARCHITECTS.COM

DATUM 0.00m

