


REV
A 12.02.07
SPOT HEIGHTS ADDED

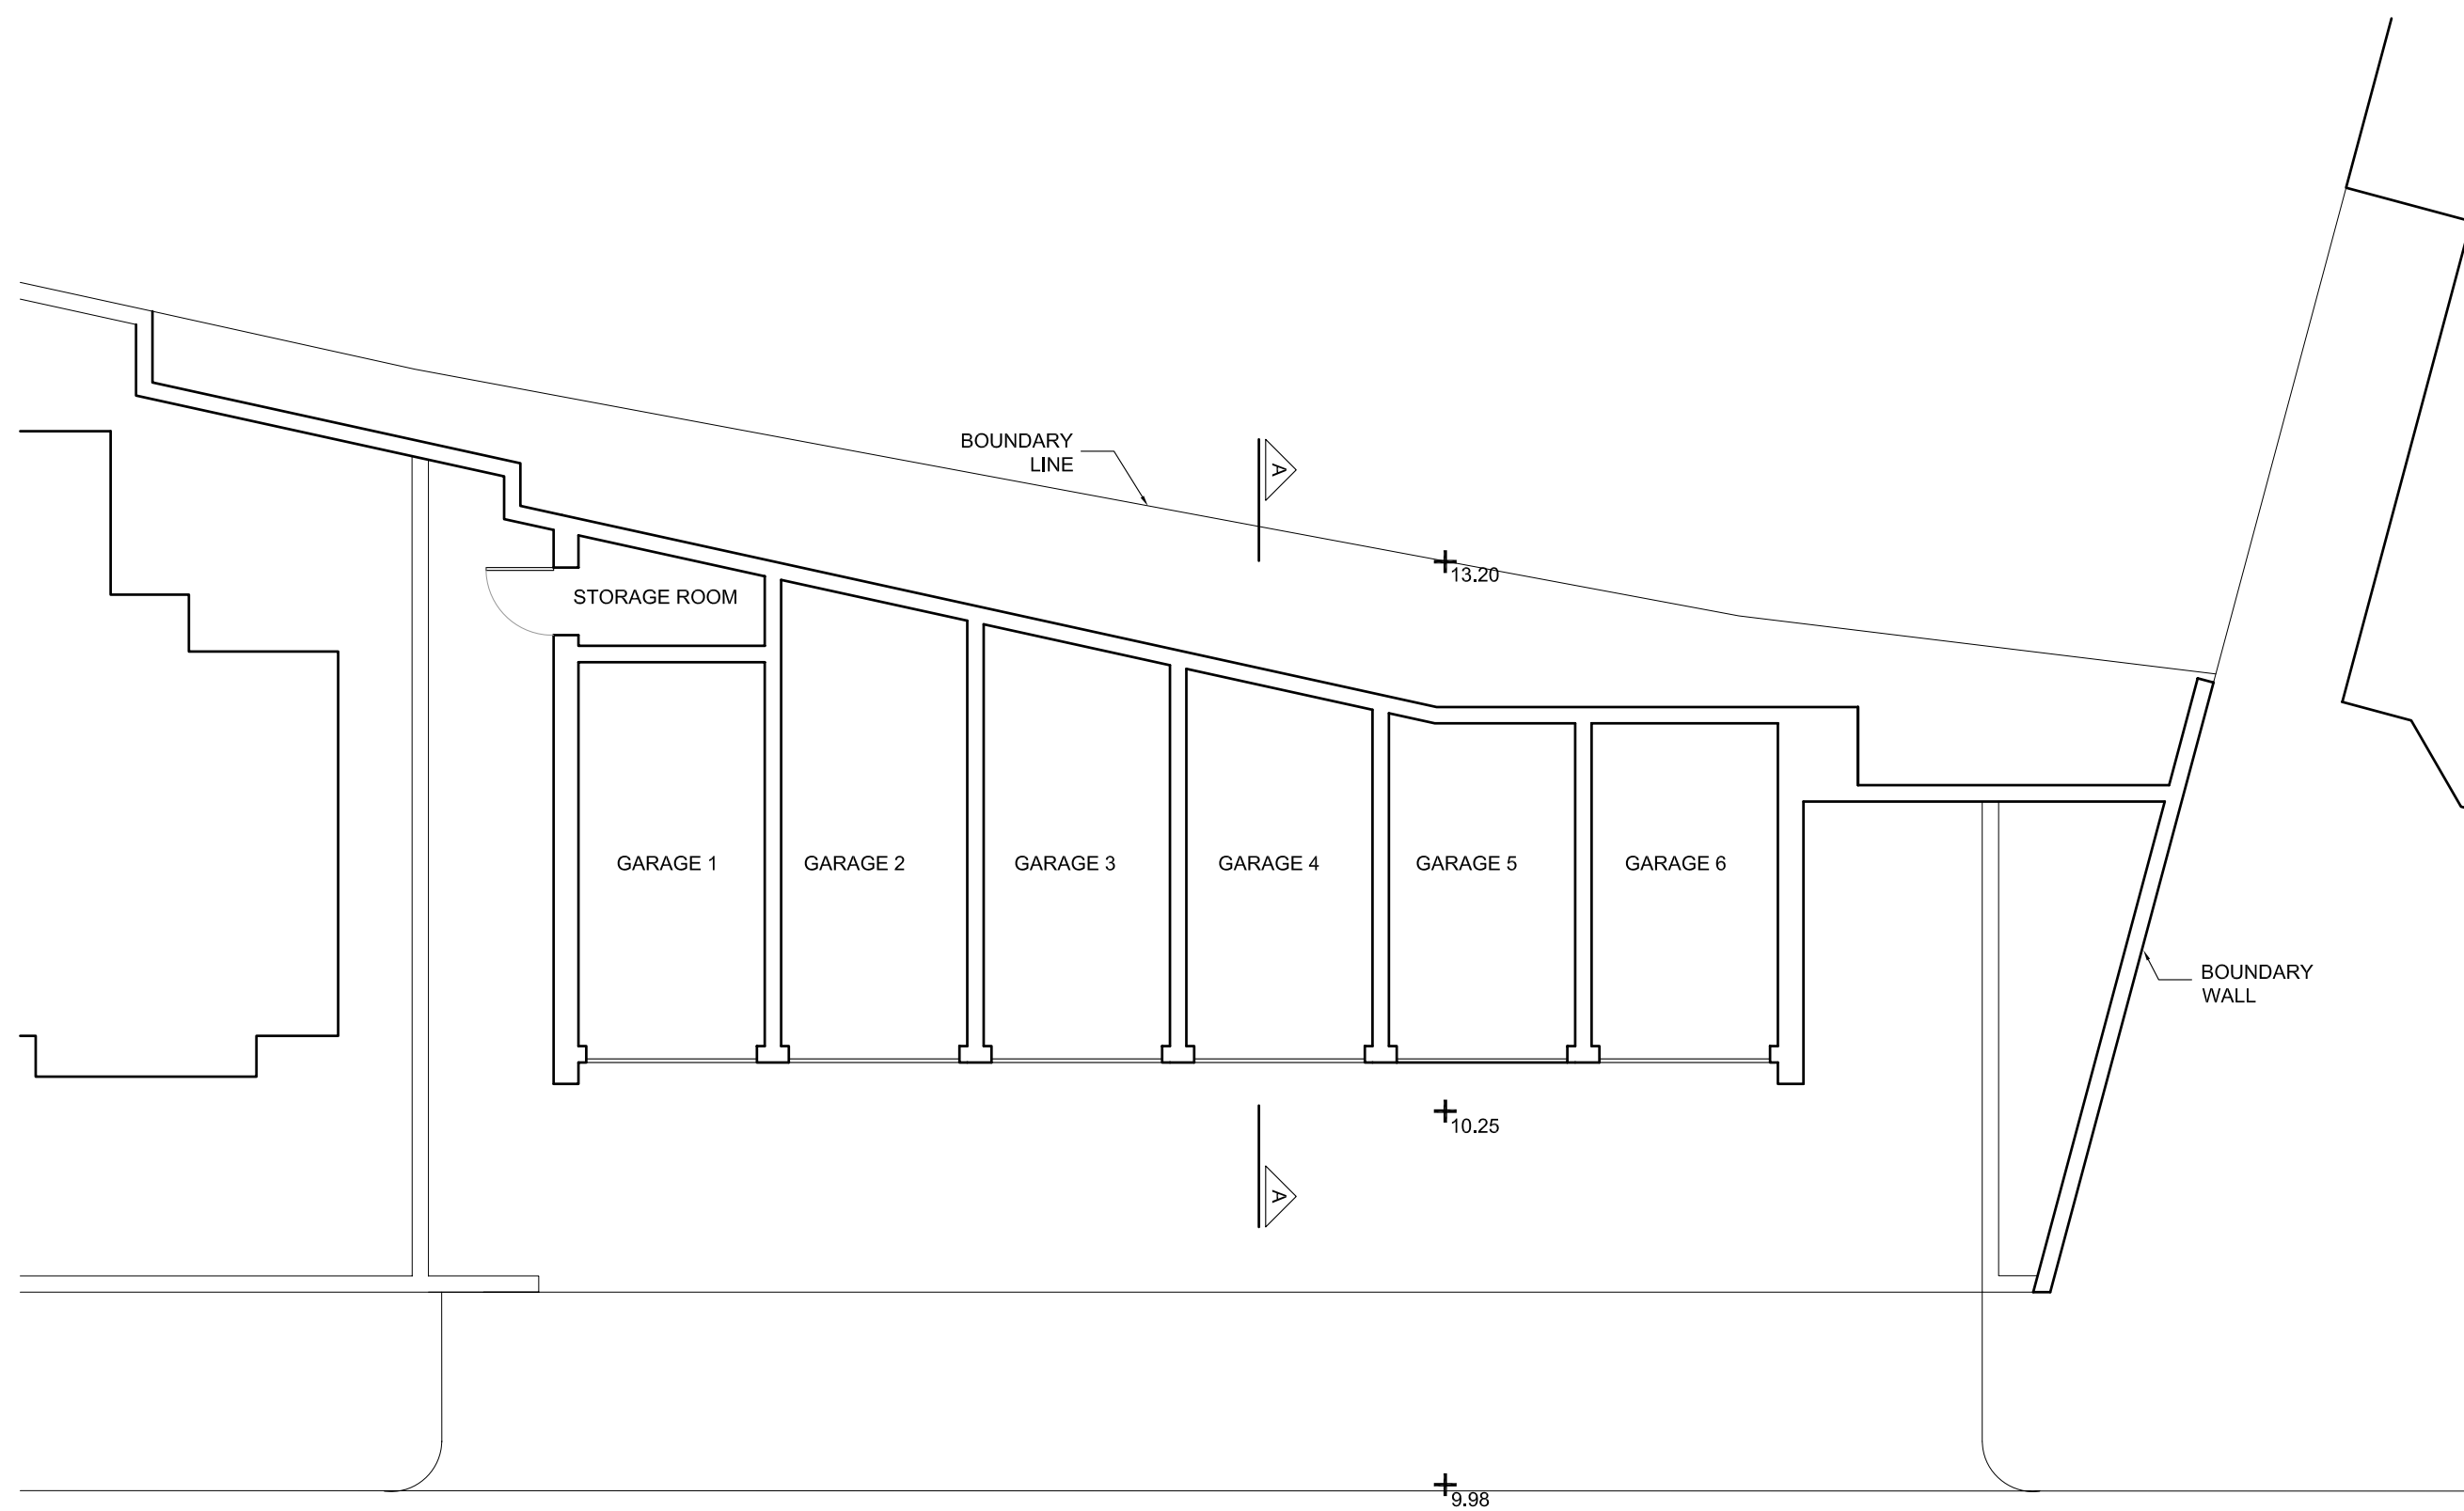

5 NUTLEY TERRACE
LONDON NW3

EXISTING GROUND
FLOOR PLAN

DWG No.: 5NT/S101A

SCALE: 1 : 100


DATE: MARCH 2006

belsize
architects

© COPYRIGHT
NOT TO BE REPRODUCED OR USED
WITHOUT PERMISSION

48 PARKHILL ROAD LONDON NW3 2YP
TEL 020 7482 4420 FAX 020 7482 4186
EMAIL: MAIL@BELSIZEARCHITECTS.COM

REV
A 12.02.07
SPOT HEIGHTS ADDED

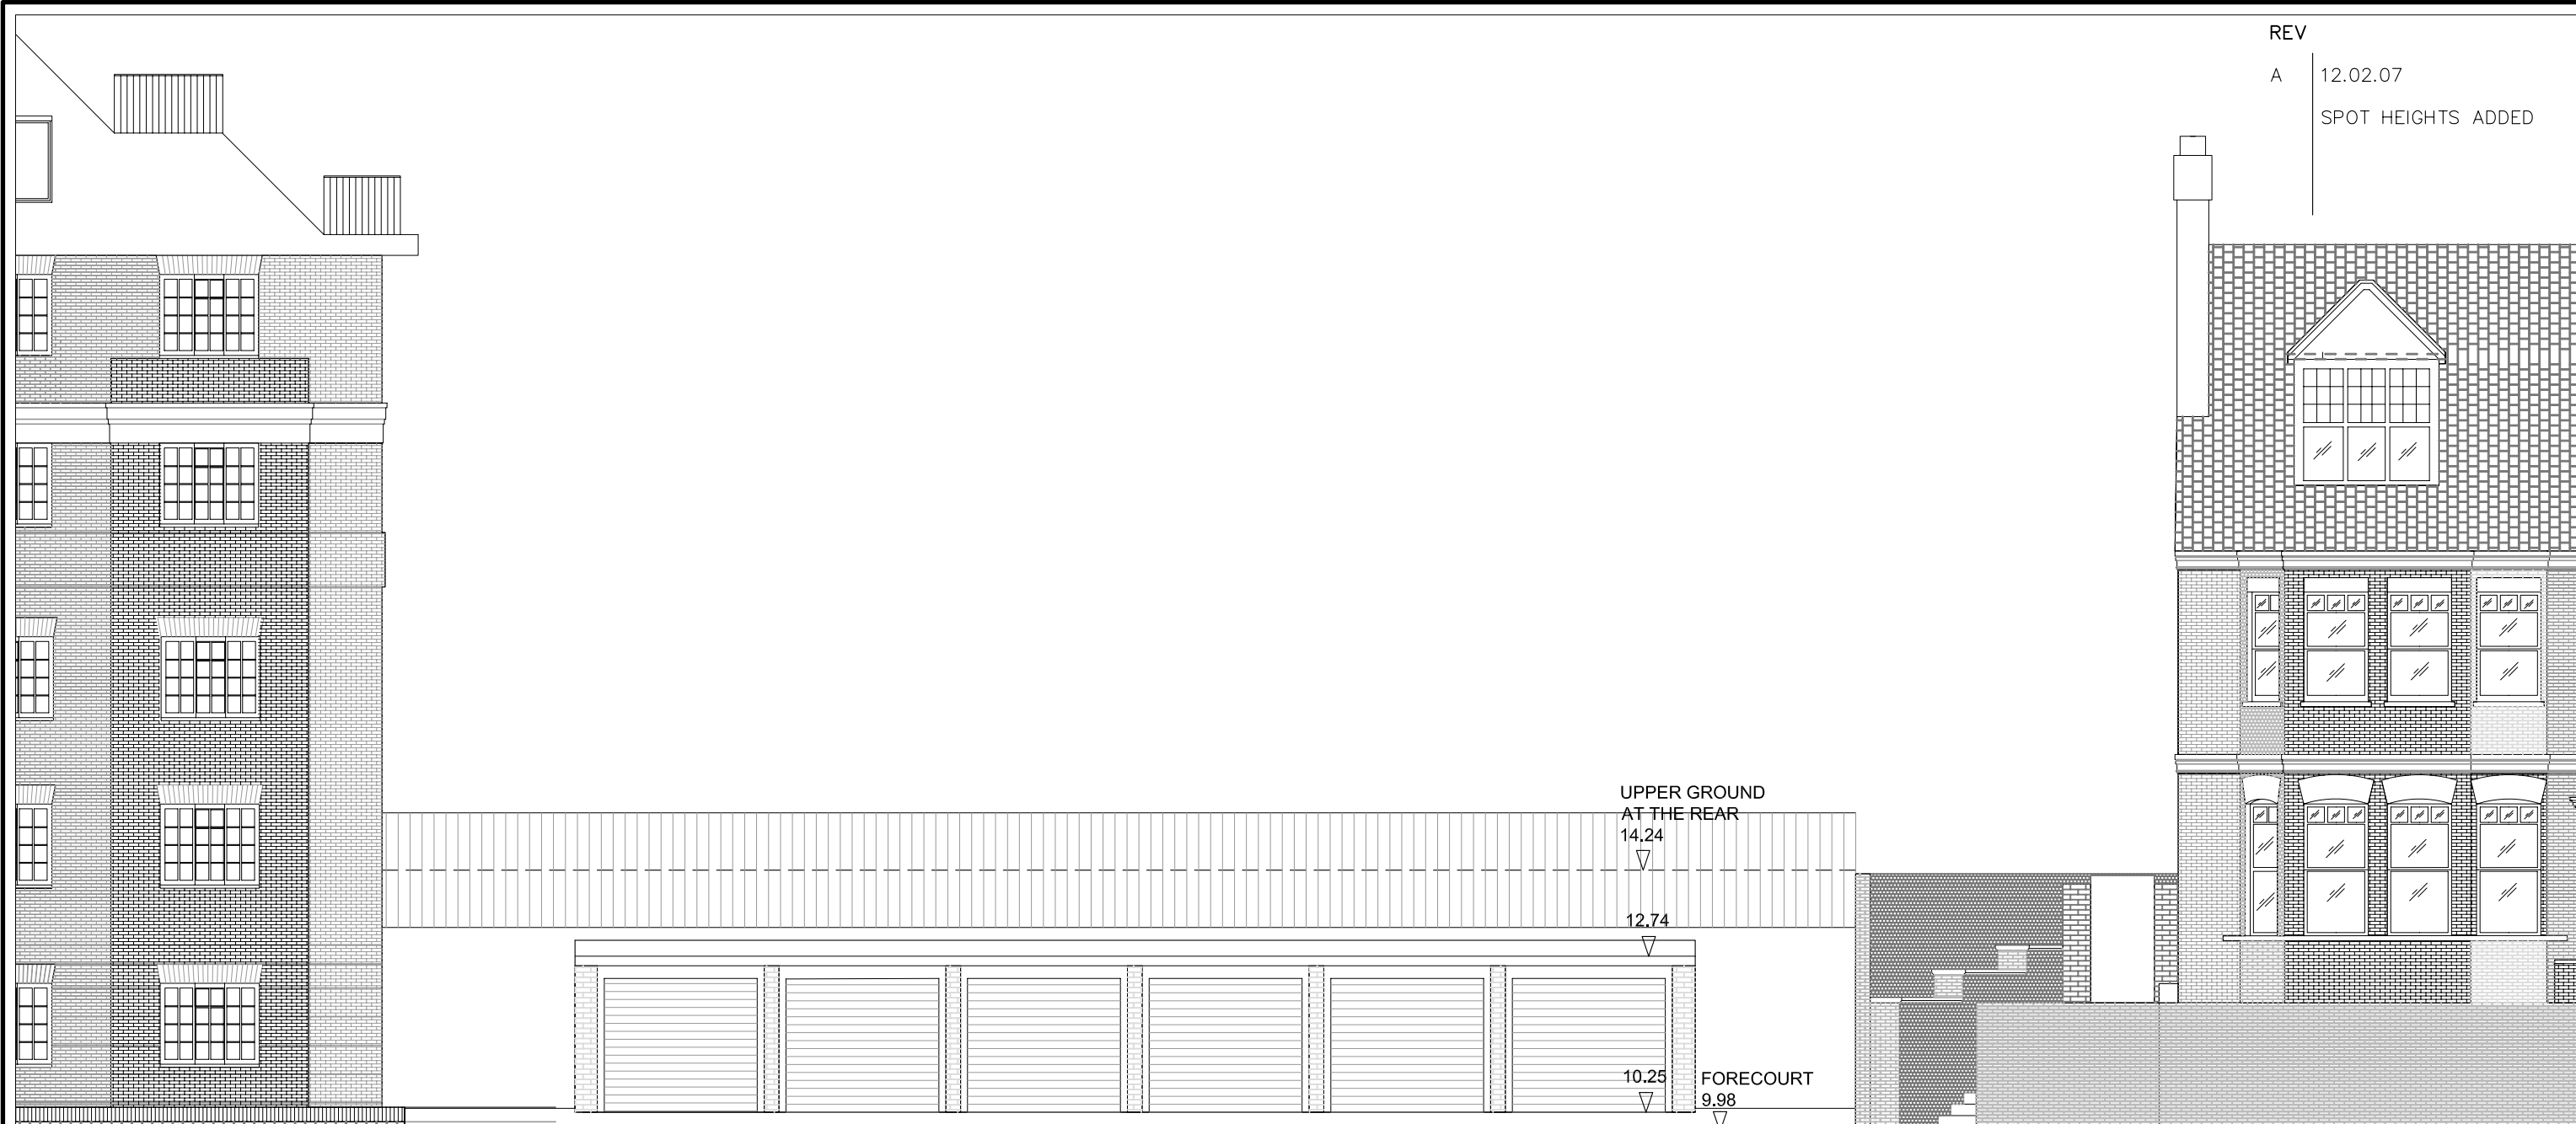

CONTINUOUS
CROSS-OVER

UPPER GROUND
AT THE REAR
14.24

12.74

10.25 FORECOURT
9.98

DATUM 0.00m

5 NUTLEY TERRACE
LONDON NW3

EXISTING FRONT
ELEVATION

DWG No.: 5NT/S201A

SCALE: 1 : 100

DATE: MARCH 2006


belsize
architects

© COPYRIGHT
NOT TO BE REPRODUCED OR USED
WITHOUT PERMISSION

48 PARKHILL ROAD LONDON NW3 2YP
TEL 020 7482 4420 FAX 020 7482 4186
EMAIL: MAIL@BELSIZEARCHITECTS.COM

REV

A 12.02.07
SPOT HEIGHTS ADDED

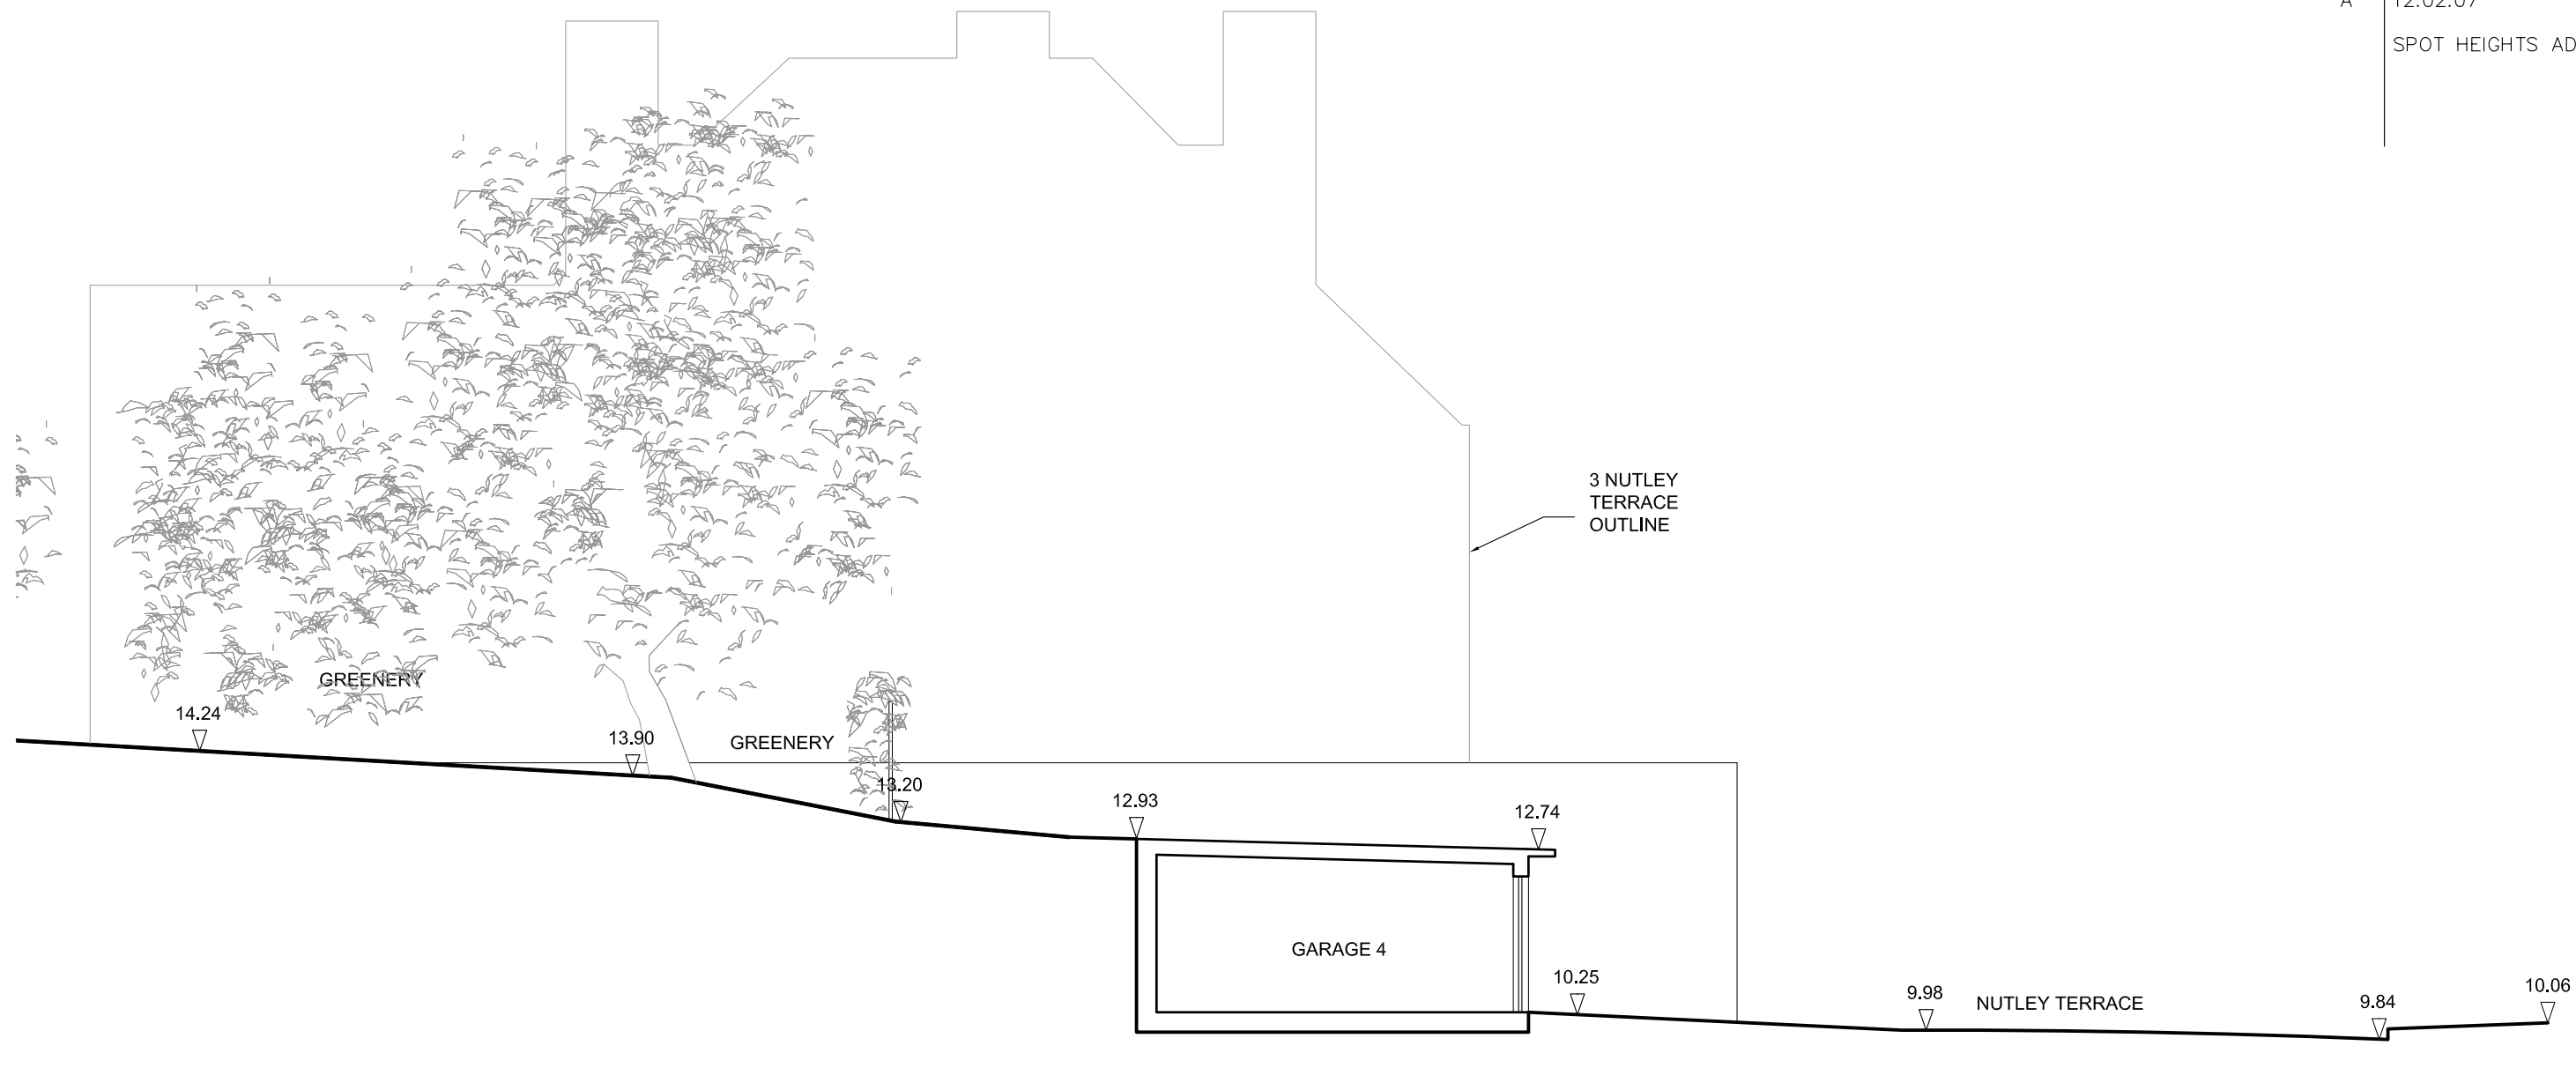

DATUM 0.00m

5 NUTLEY TERRACE
LONDON NW3

EXISTING SECTION AA

DWG No.: 5NT/S301A

SCALE: 1 : 100


DATE: MARCH 2006

belsize
architects


© COPYRIGHT
NOT TO BE REPRODUCED OR USED
WITHOUT PERMISSION

48 PARKHILL ROAD LONDON NW3 2YP
TEL 020 7482 4420 FAX 020 7482 4186
EMAIL: MAIL@BELSIZEARCHITECTS.COM

REV
 A 12.02.07
 EXTEND OF EXCAVATION
 ADDED

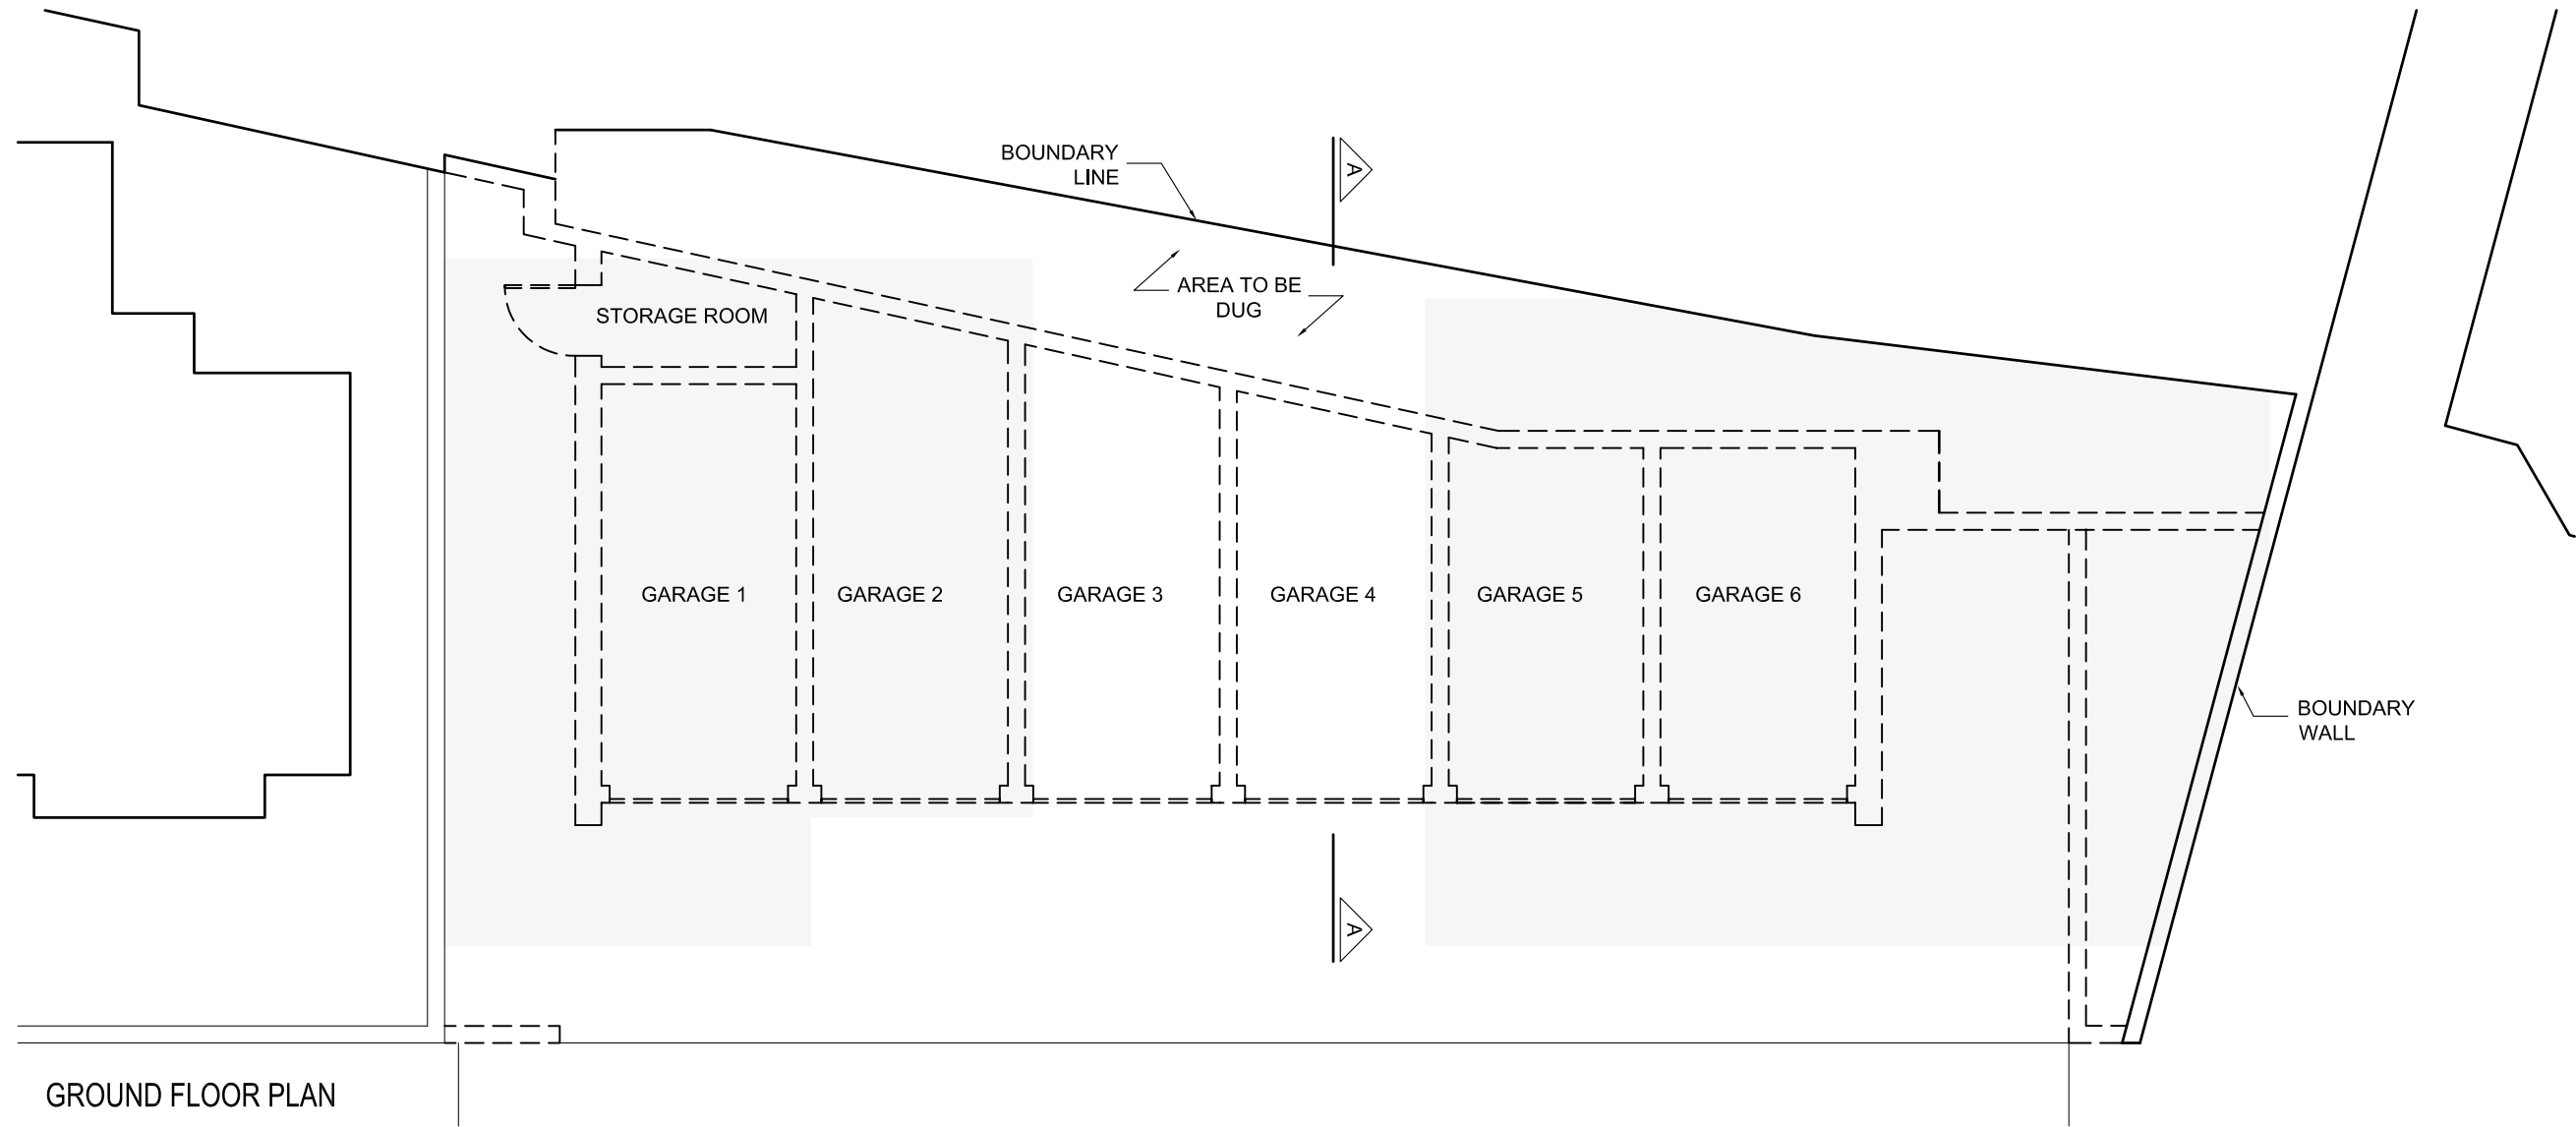

KEY:
 - - - - -
 DEMOLITION
 [Shaded Area]
 AREA TO BE
 EXCAVATED IN THE
 BASEMENT

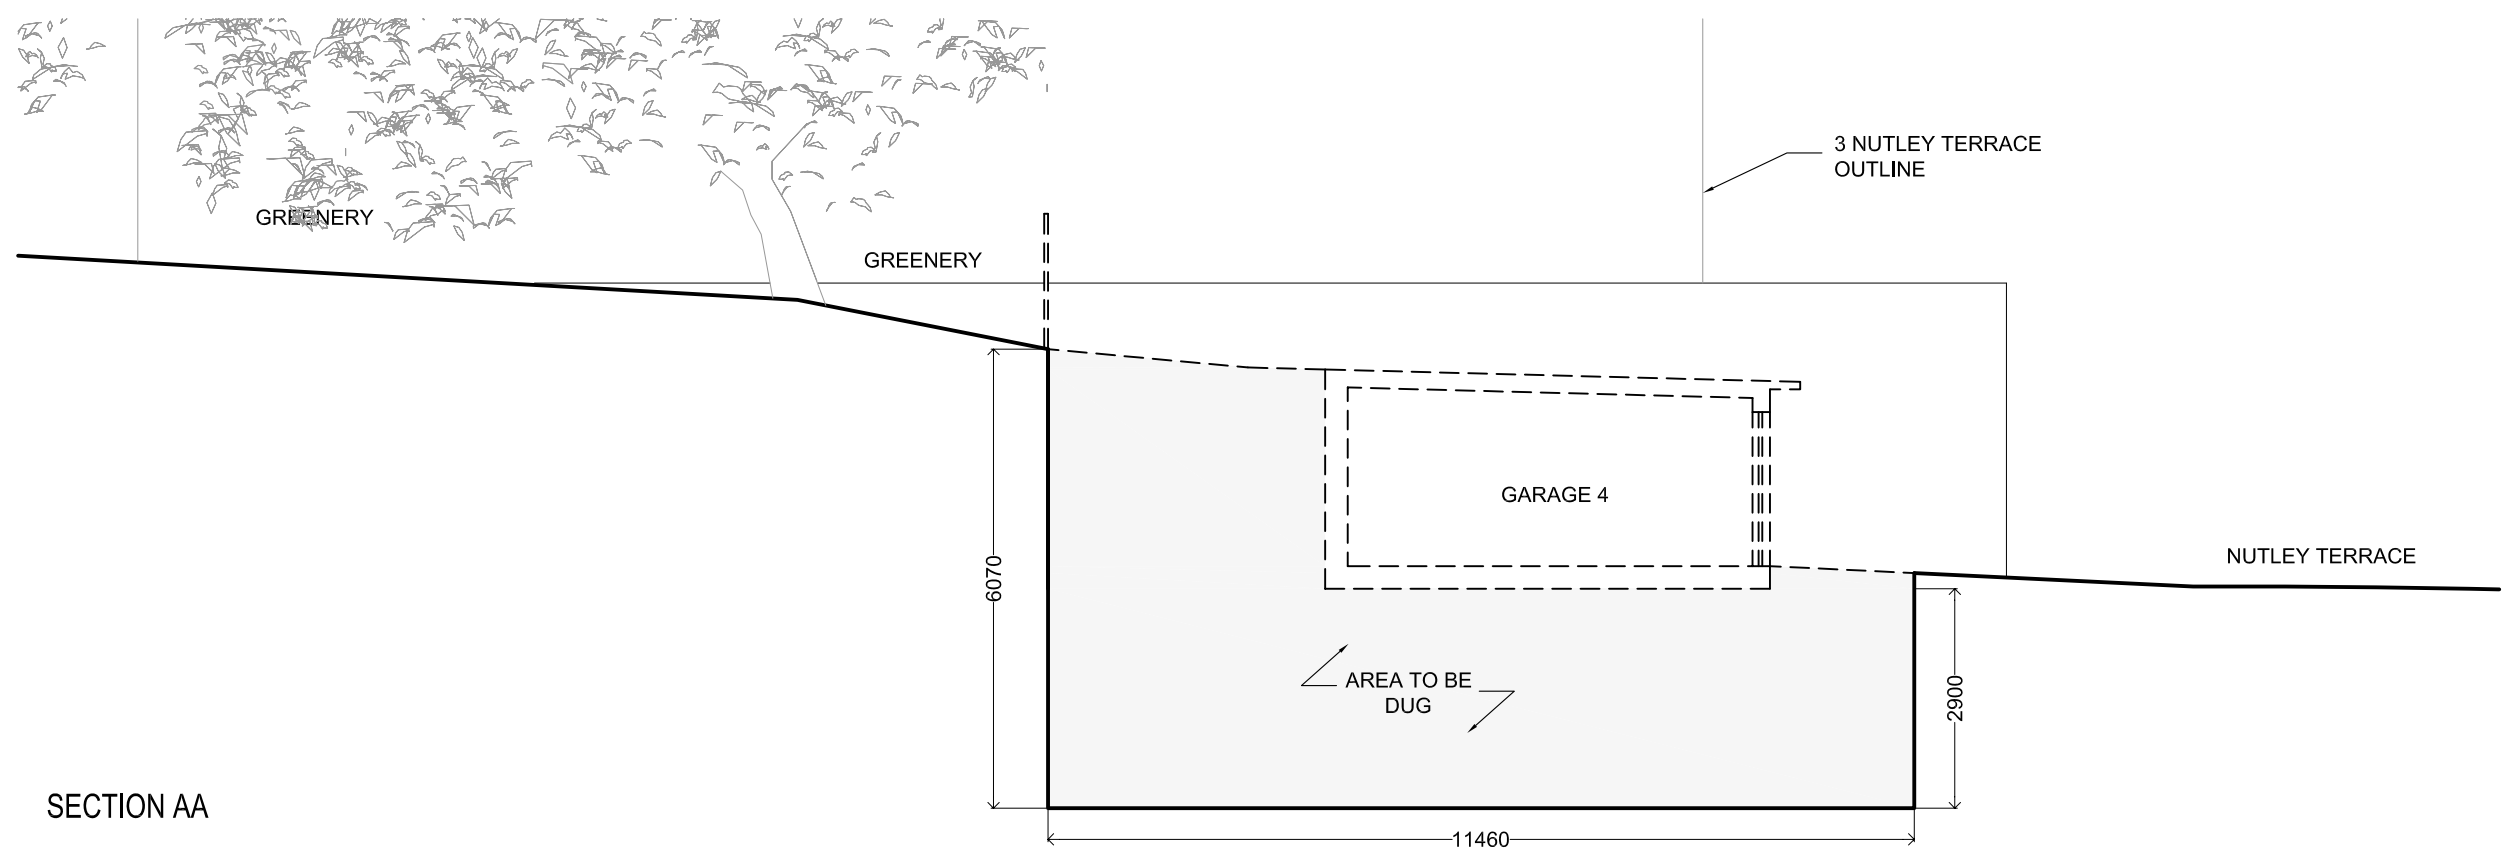

5 NUTLEY TERRACE
 LONDON NW3
 PROPOSED DEMOLITION
 GROUND FLOOR PLAN
 AND SECTION AA
 DWG No.: 5NT/X101A
 SCALE: 1 : 100
 DATE: JANUARY 2007

belsize
 architects

© COPYRIGHT
 NOT TO BE REPRODUCED OR USED
 WITHOUT PERMISSION

48 PARKHILL ROAD LONDON NW3 2YP
 TEL 020 7482 4420 FAX 020 7482 4186
 EMAIL: MAIL@BELSIZEARCHITECTS.COM