
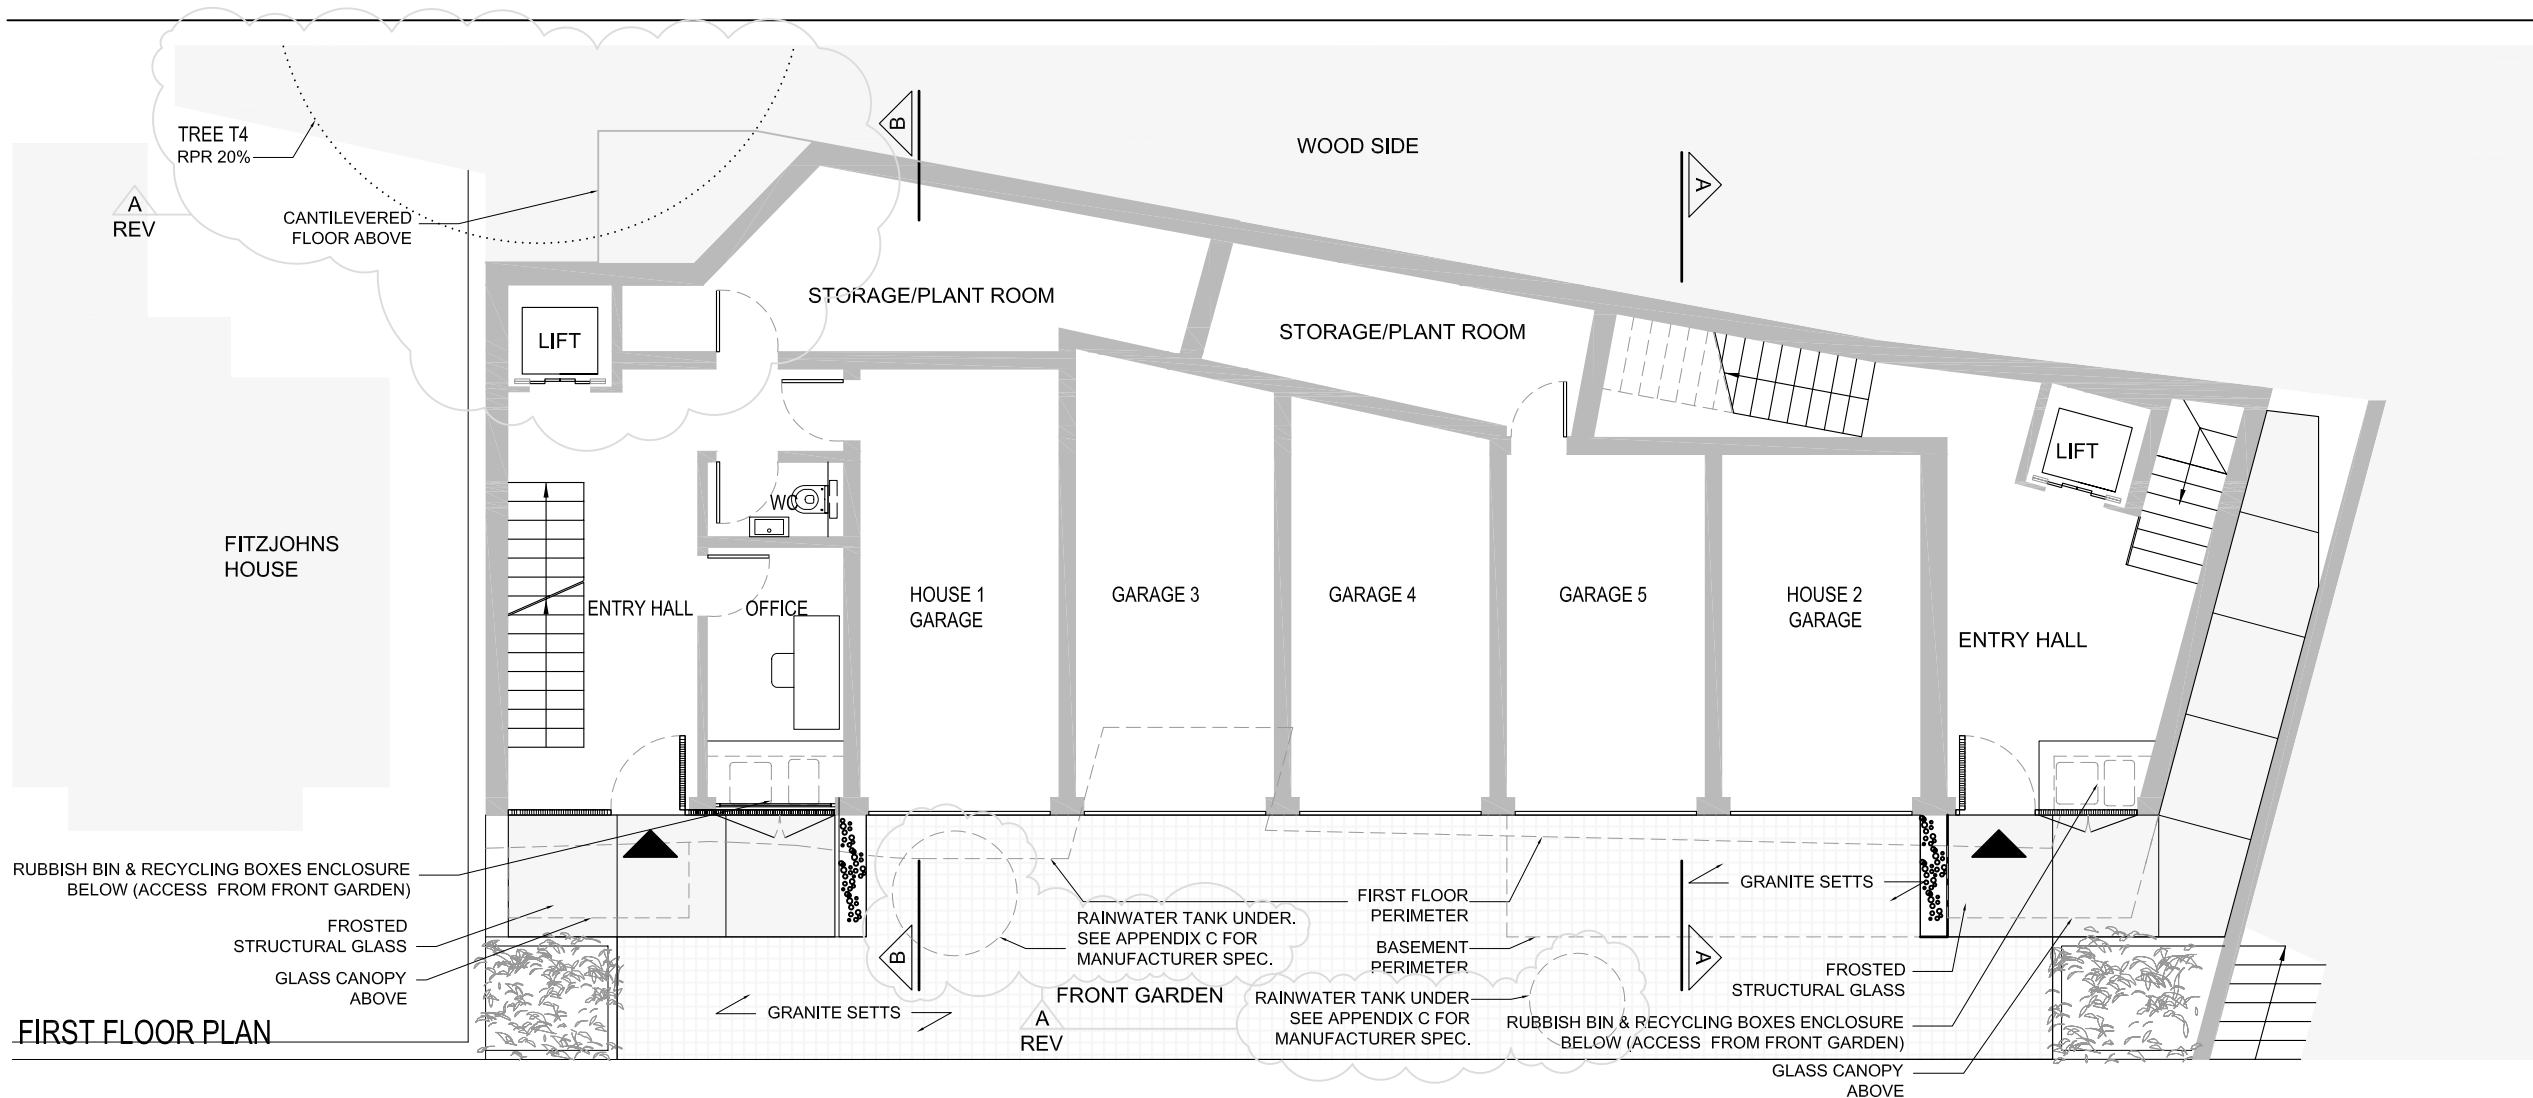


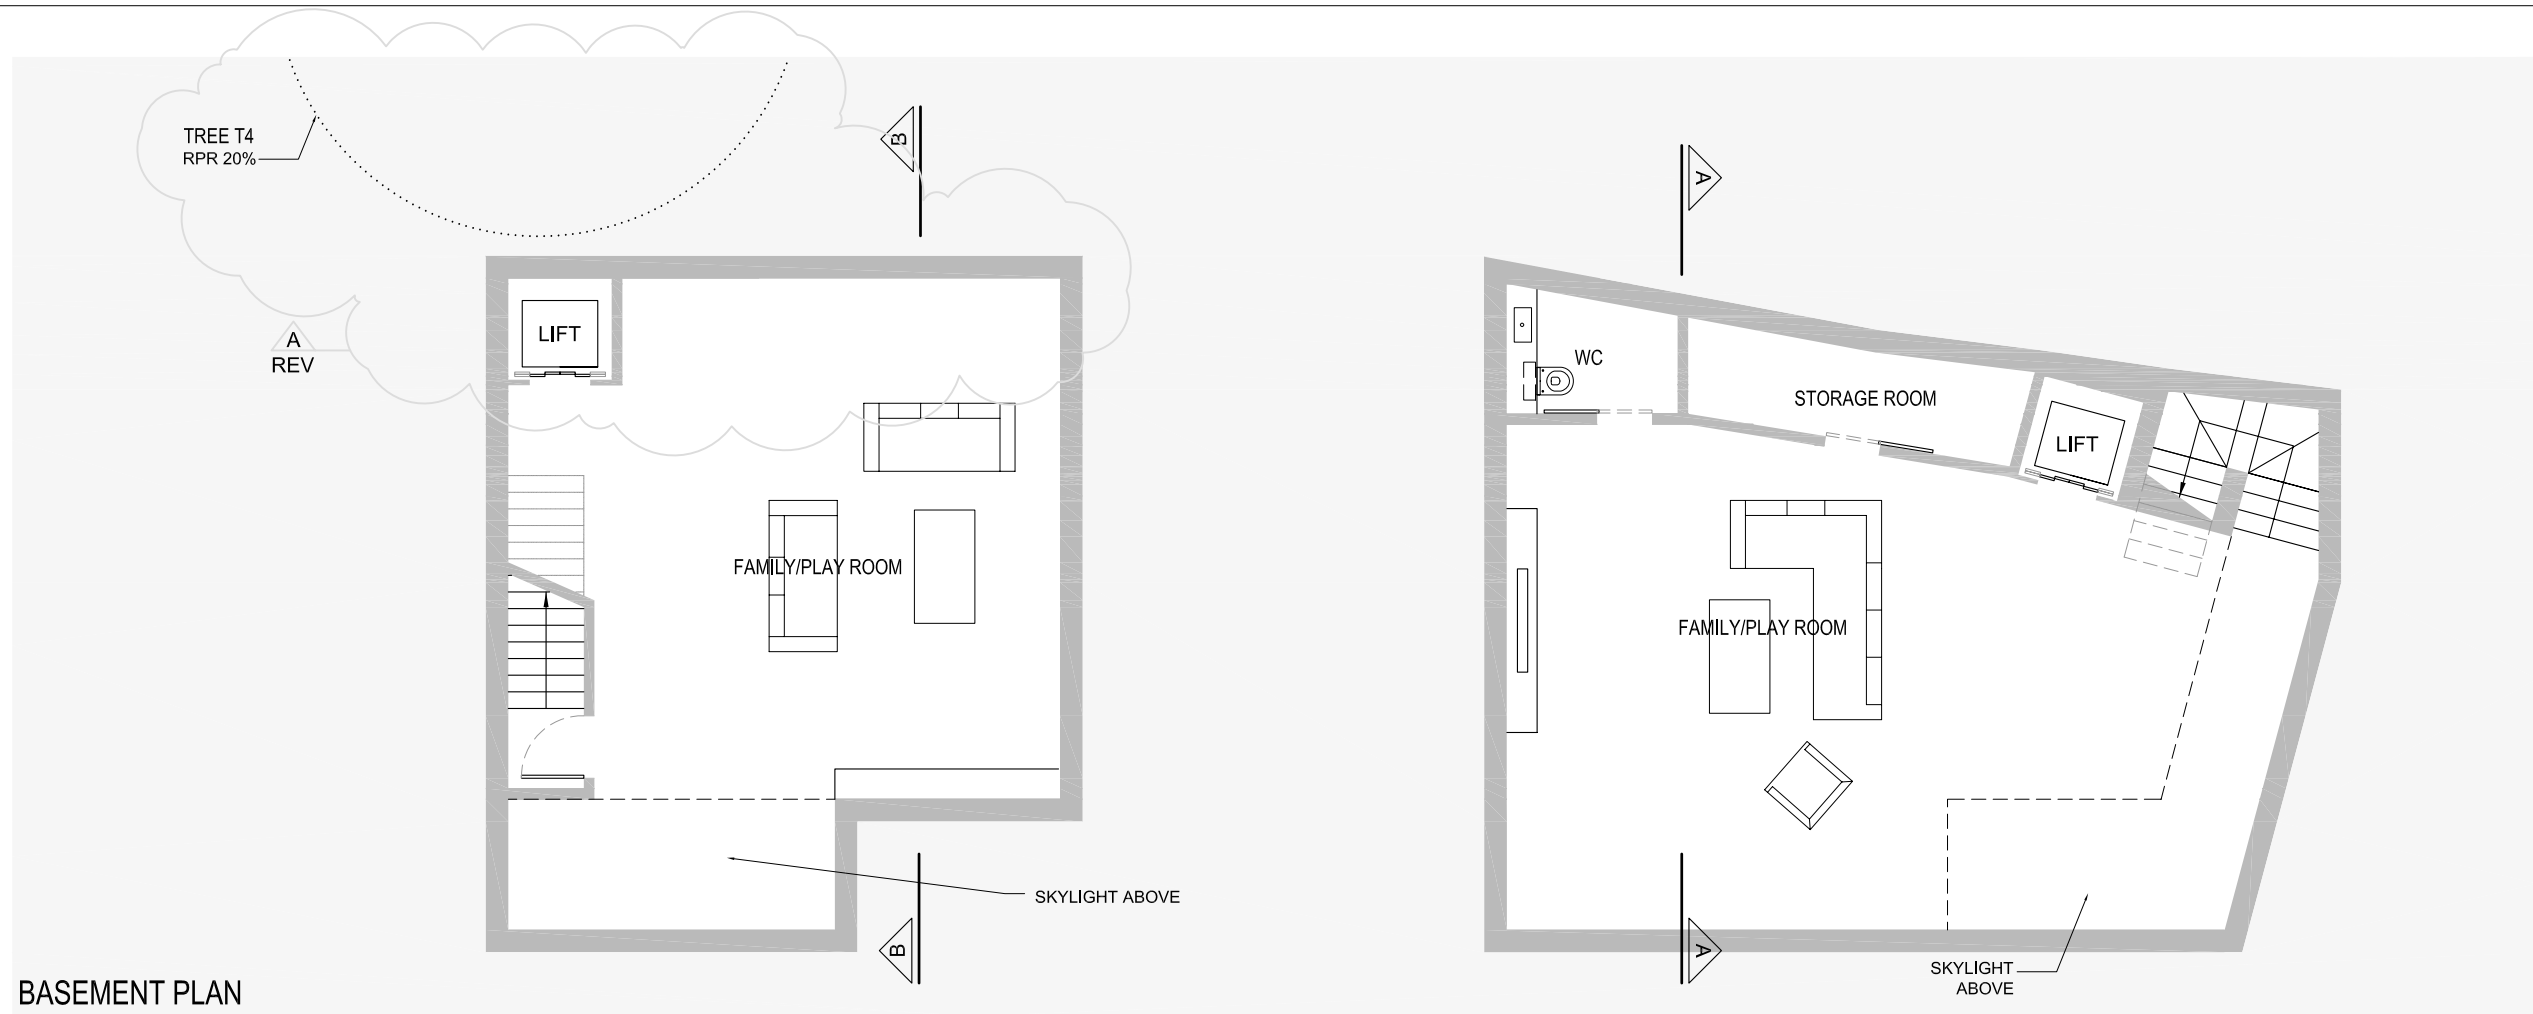

REV	
A	12.02.07
BASEMENT AND GROUND FLOOR AREA REDUCED AND LIFT POSITION AMENDED TO COMPLY WITH TREE REPORT'S REQUIREMENTS.	
RAINWATER TANK SIZE AMENDED AS PER MANUFACTURER'S SPECIFICATION. SEE APPENDIX C FOR SPEC.	

KEY:

A REV

REVISION CLOUD

5 NUTLEY TERRACE
LONDON NW3

PROPOSED BASEMENT
AND GROUND FLOOR
PLANS

DWG No.: 5NT/101A


SCALE: 1 : 100

DATE: JANUARY 2007

belsize
architects

© COPYRIGHT
NOT TO BE REPRODUCED OR USED
WITHOUT PERMISSION

48 PARKHILL ROAD LONDON NW3 2YP
TEL 020 7482 4420 FAX 020 7482 4186
EMAIL: MAIL@BELSIZEARCHITECTS.COM

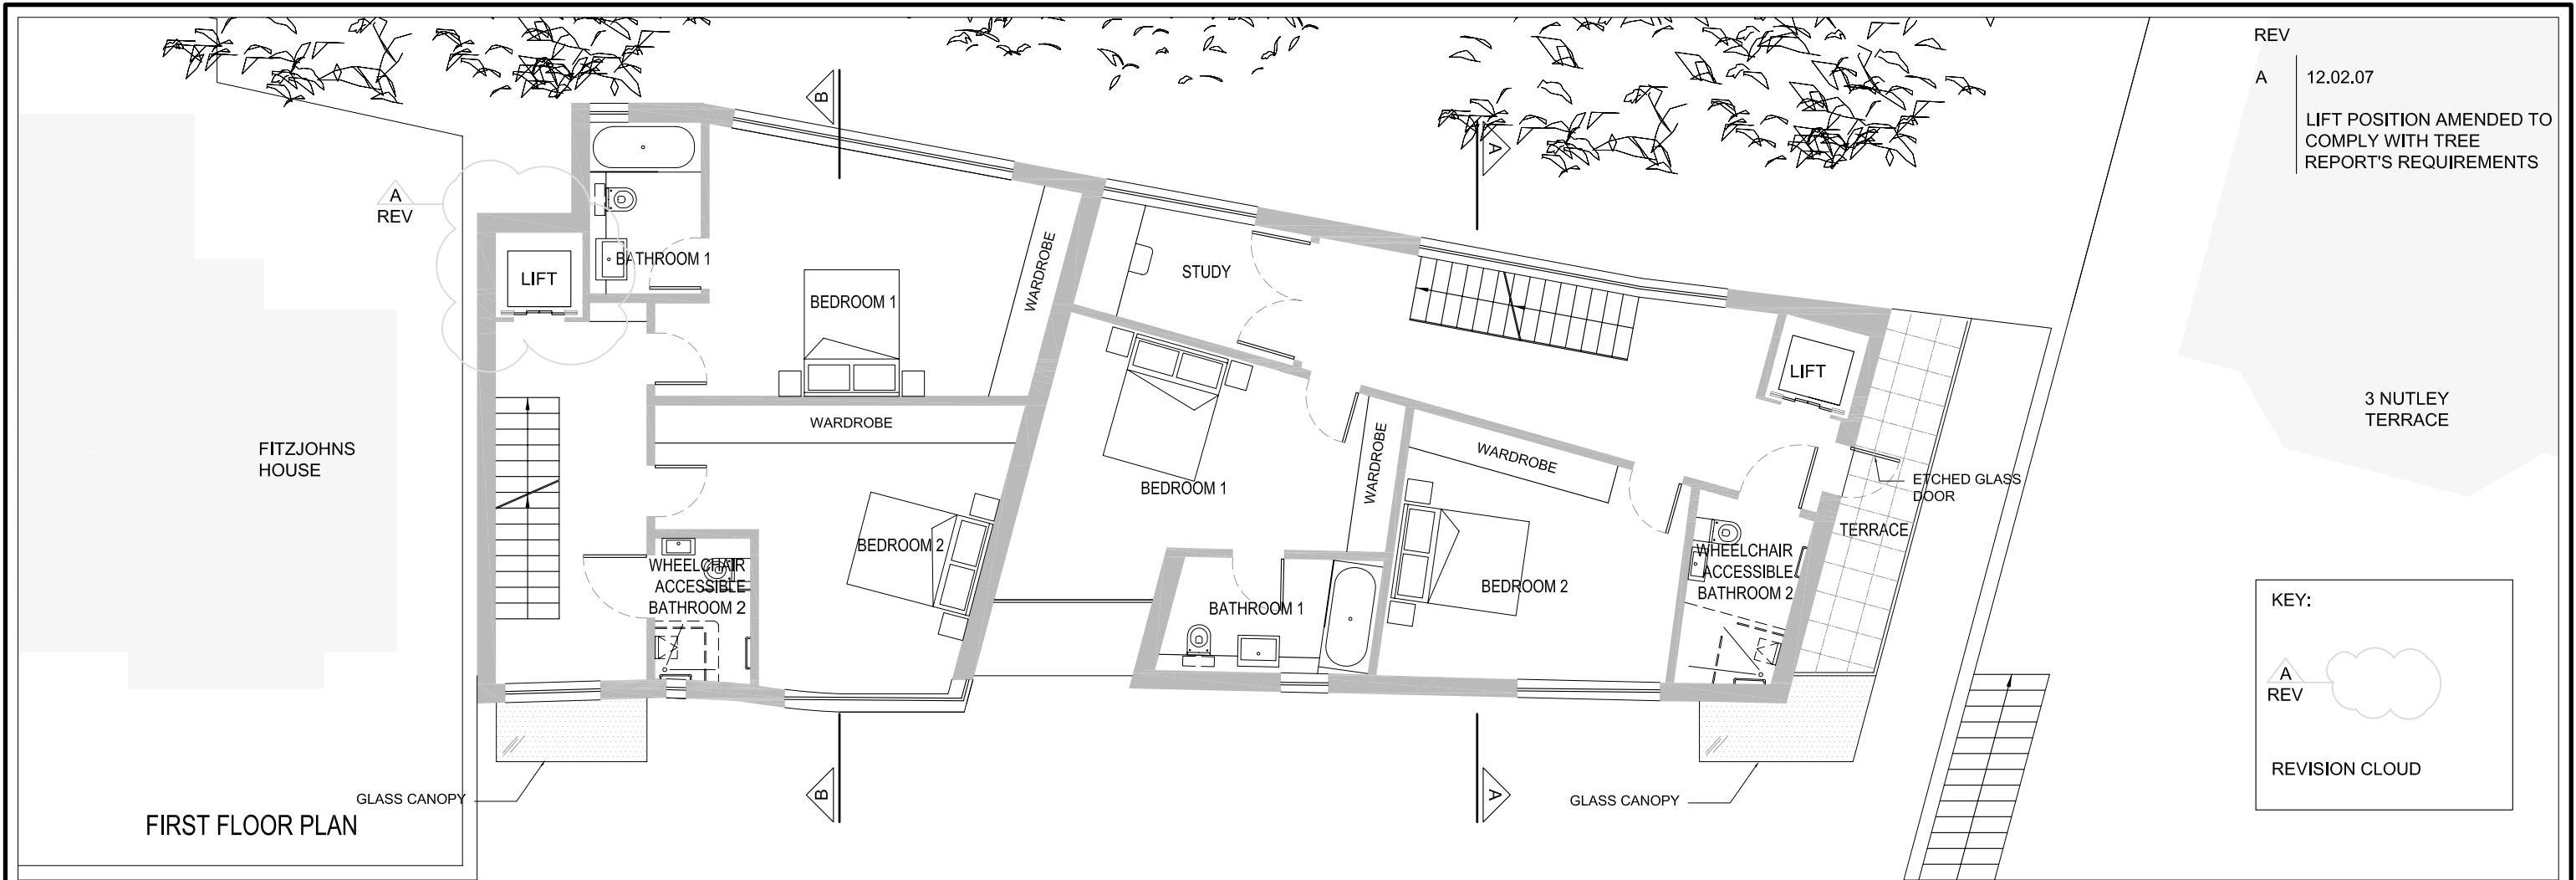


REV
A 12.02.07
LIFT POSITION AMENDED TO COMPLY WITH TREE REPORT'S REQUIREMENTS

KEY:

A REV

REVISION CLOUD

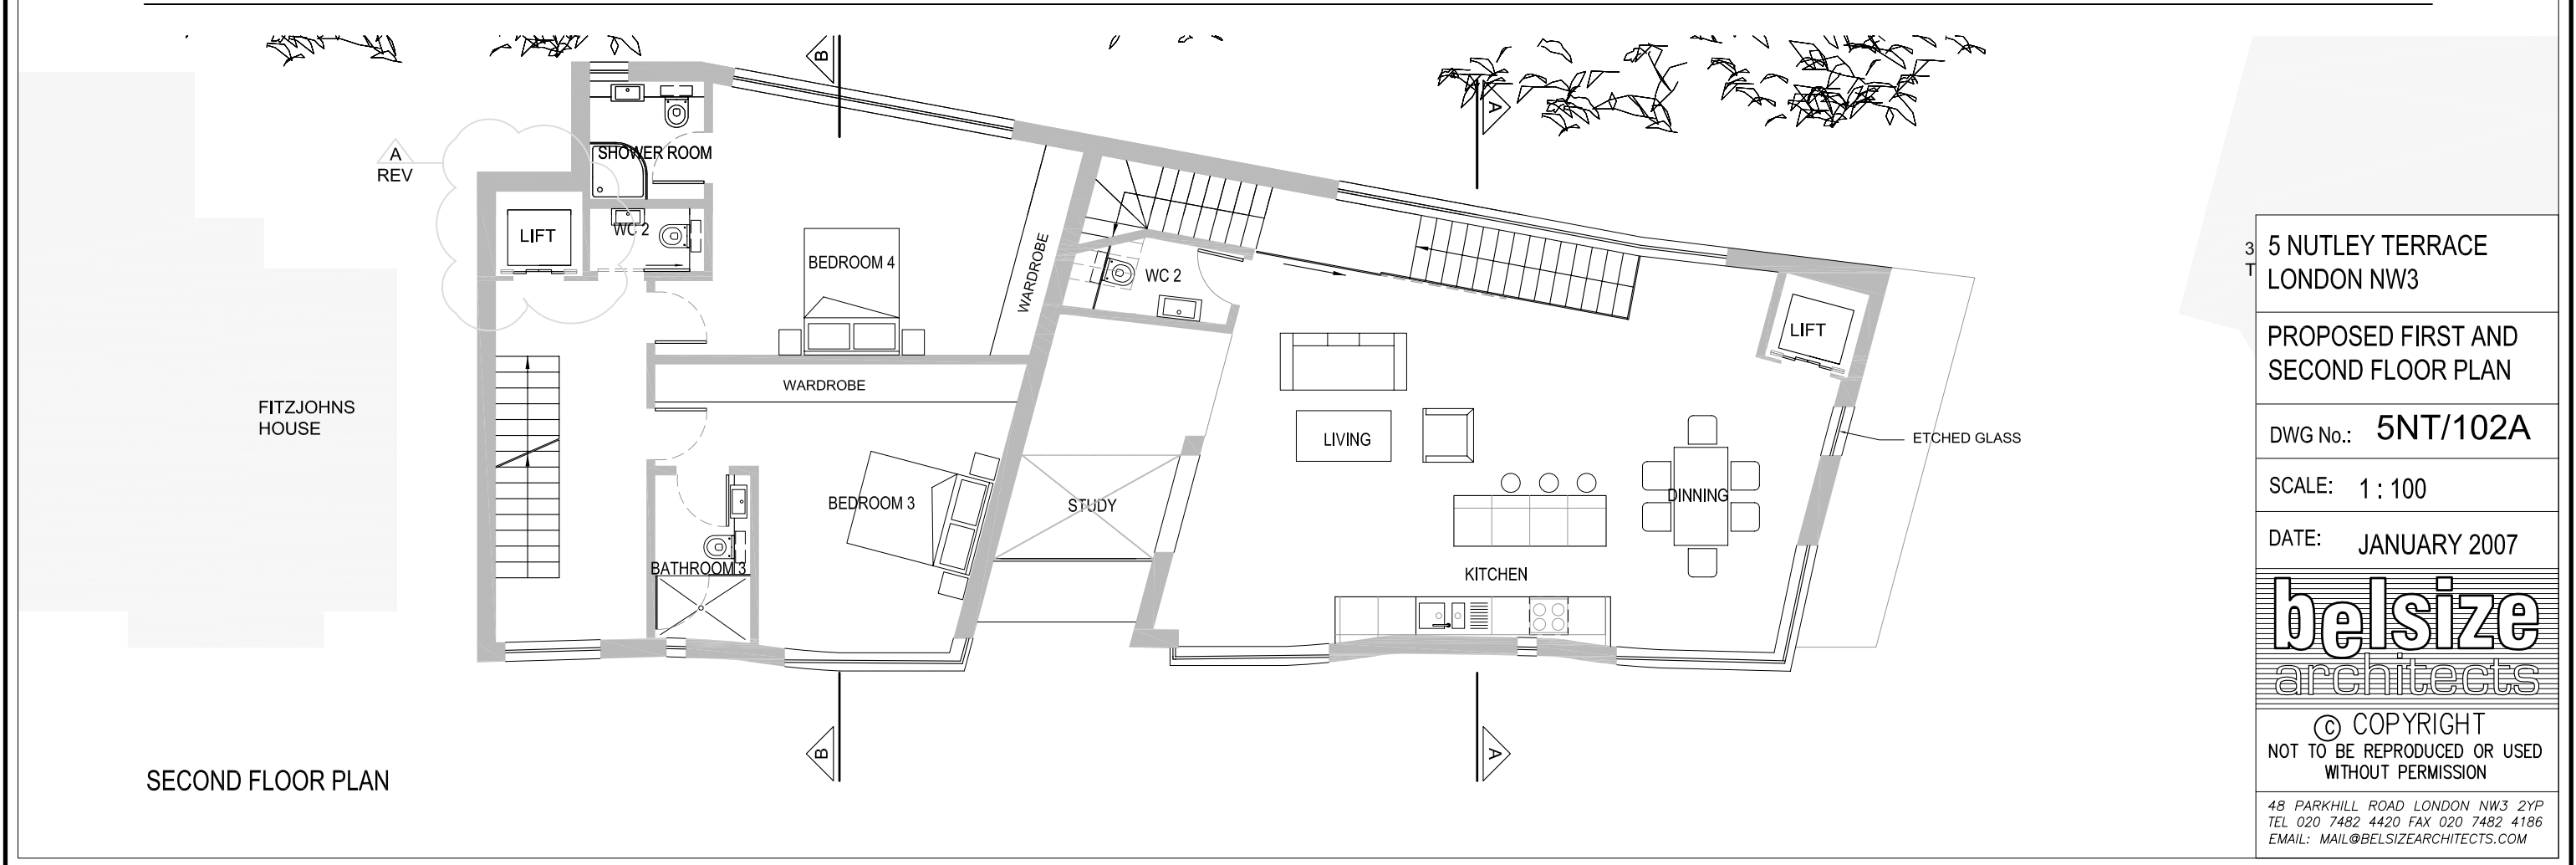

5 NUTLEY TERRACE
LONDON NW3

PROPOSED FIRST AND
SECOND FLOOR PLAN

DWG No.: 5NT/102A


SCALE: 1 : 100


DATE: JANUARY 2007

belsize
architects

© COPYRIGHT
NOT TO BE REPRODUCED OR USED
WITHOUT PERMISSION

48 PARKHILL ROAD LONDON NW3 2YP
TEL 020 7482 4420 FAX 020 7482 4186
EMAIL: MAIL@BELSIZEARCHITECTS.COM

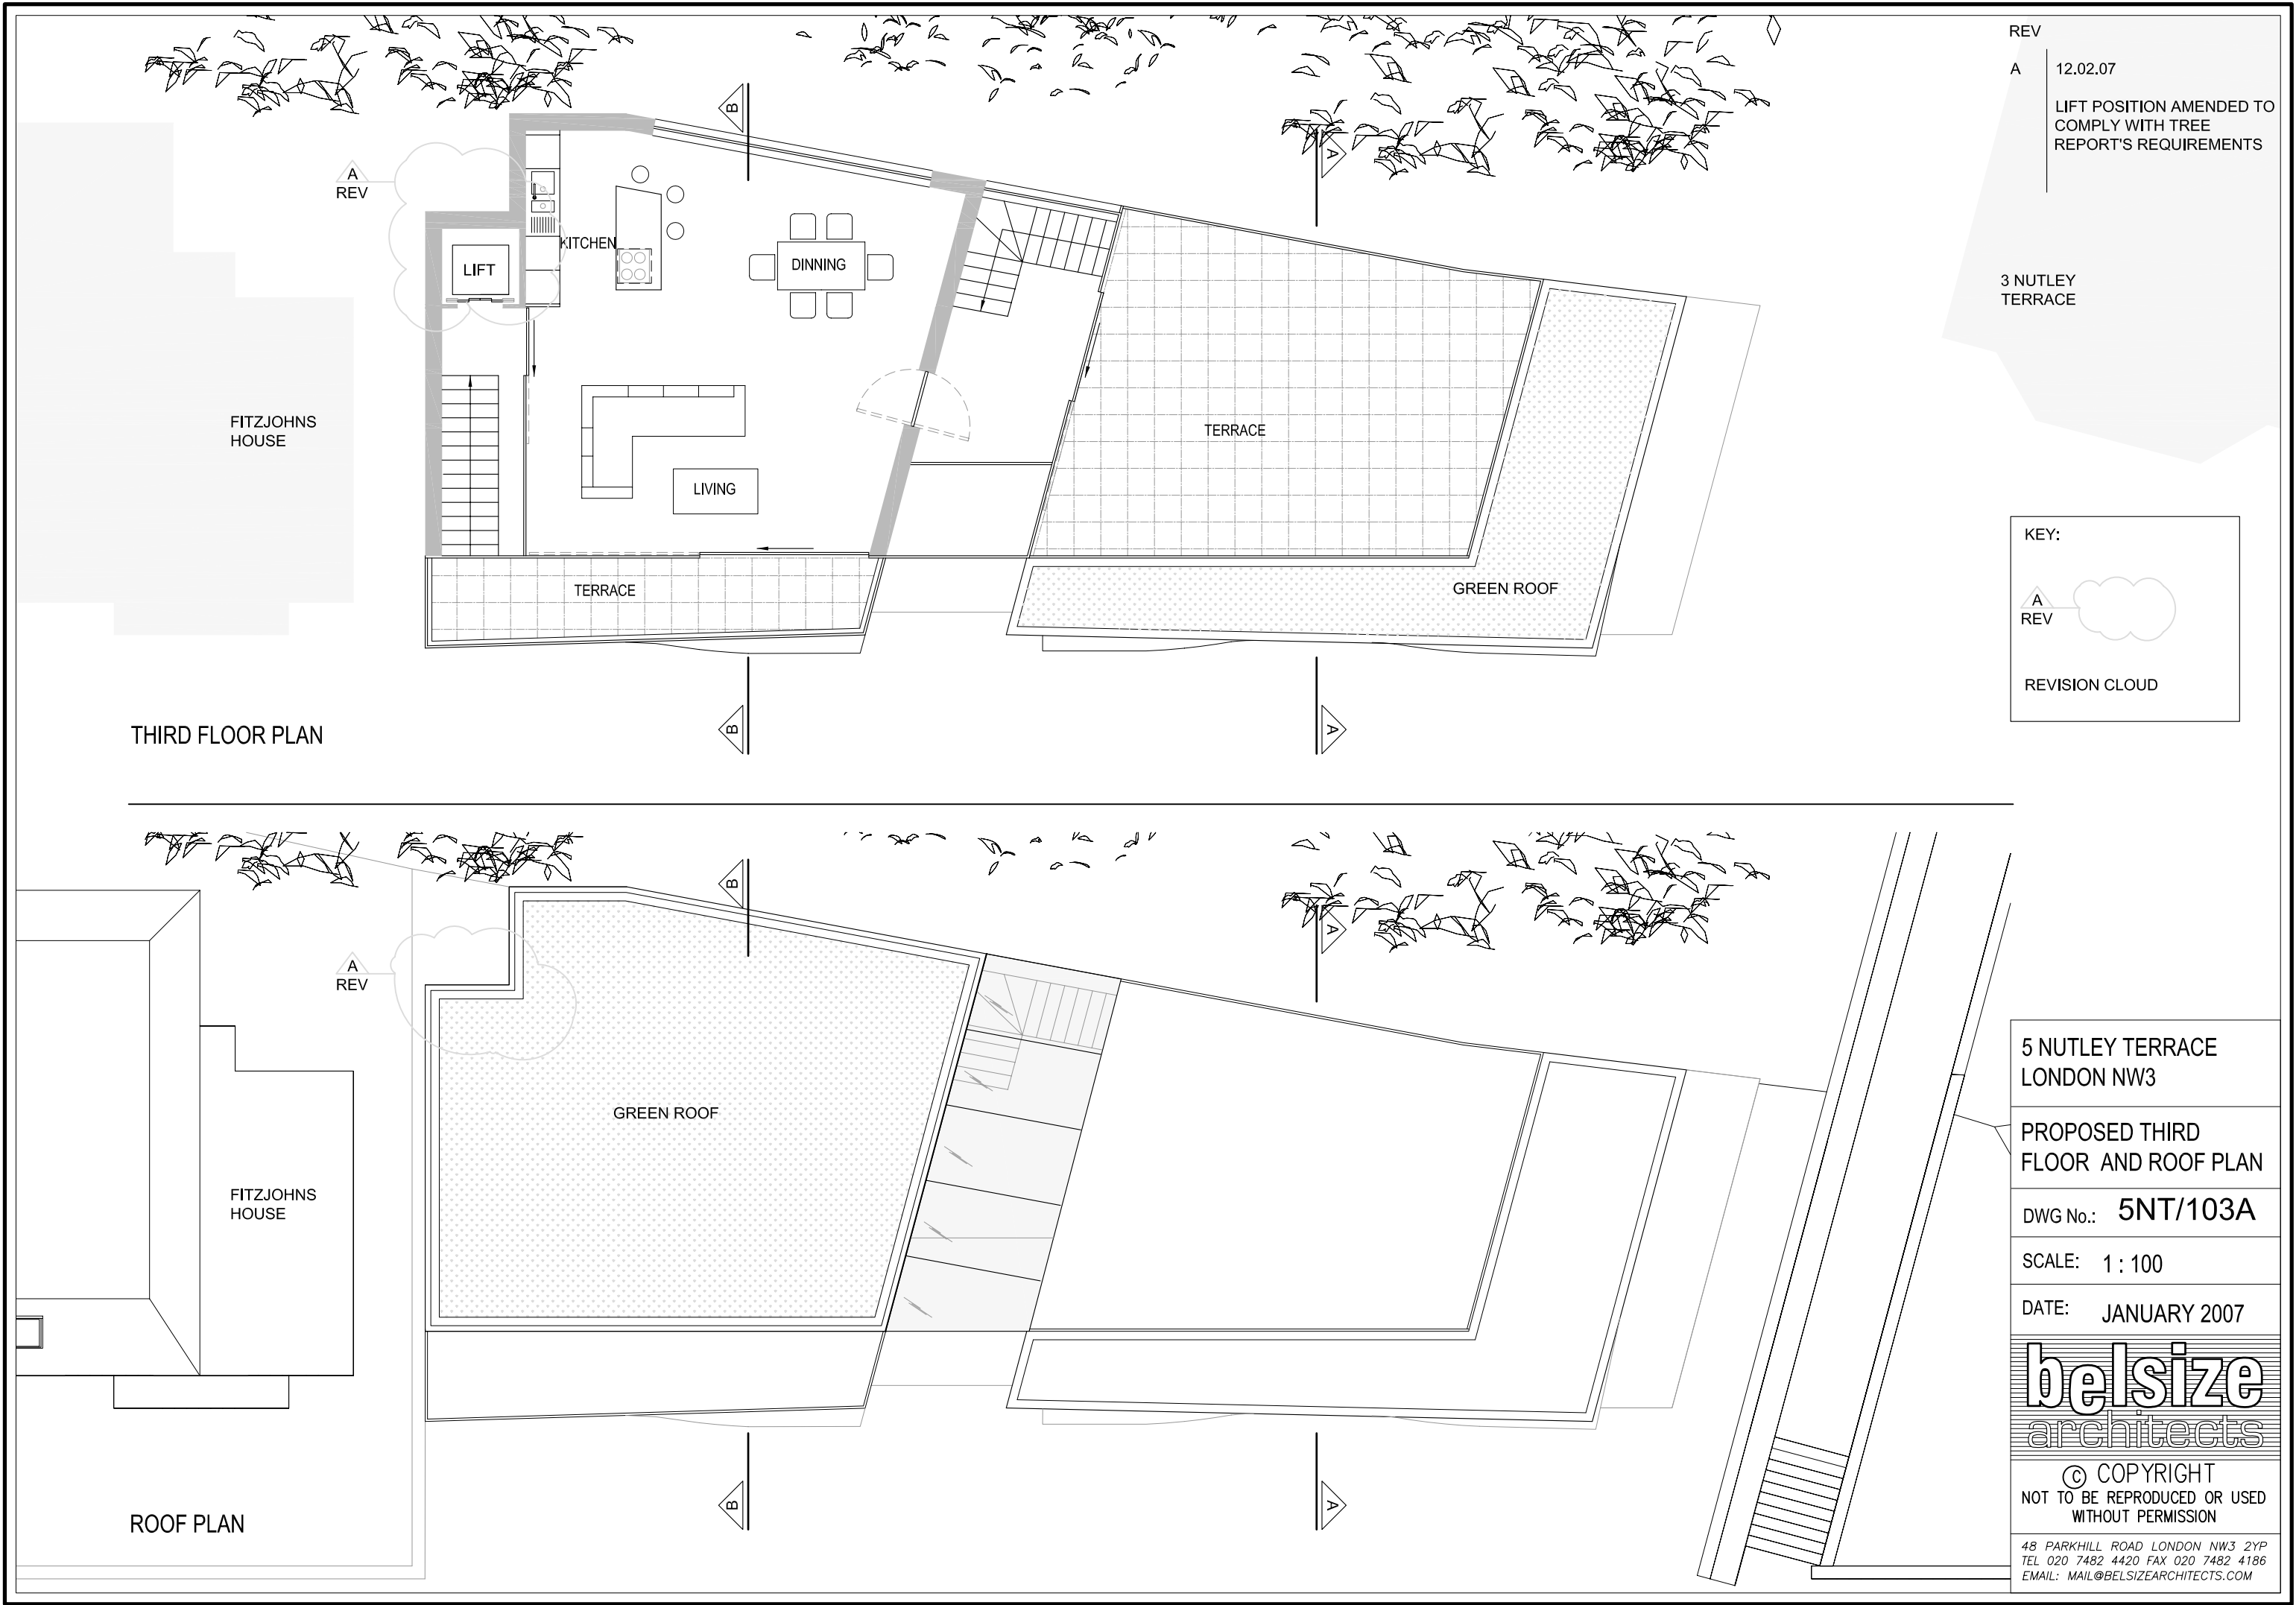

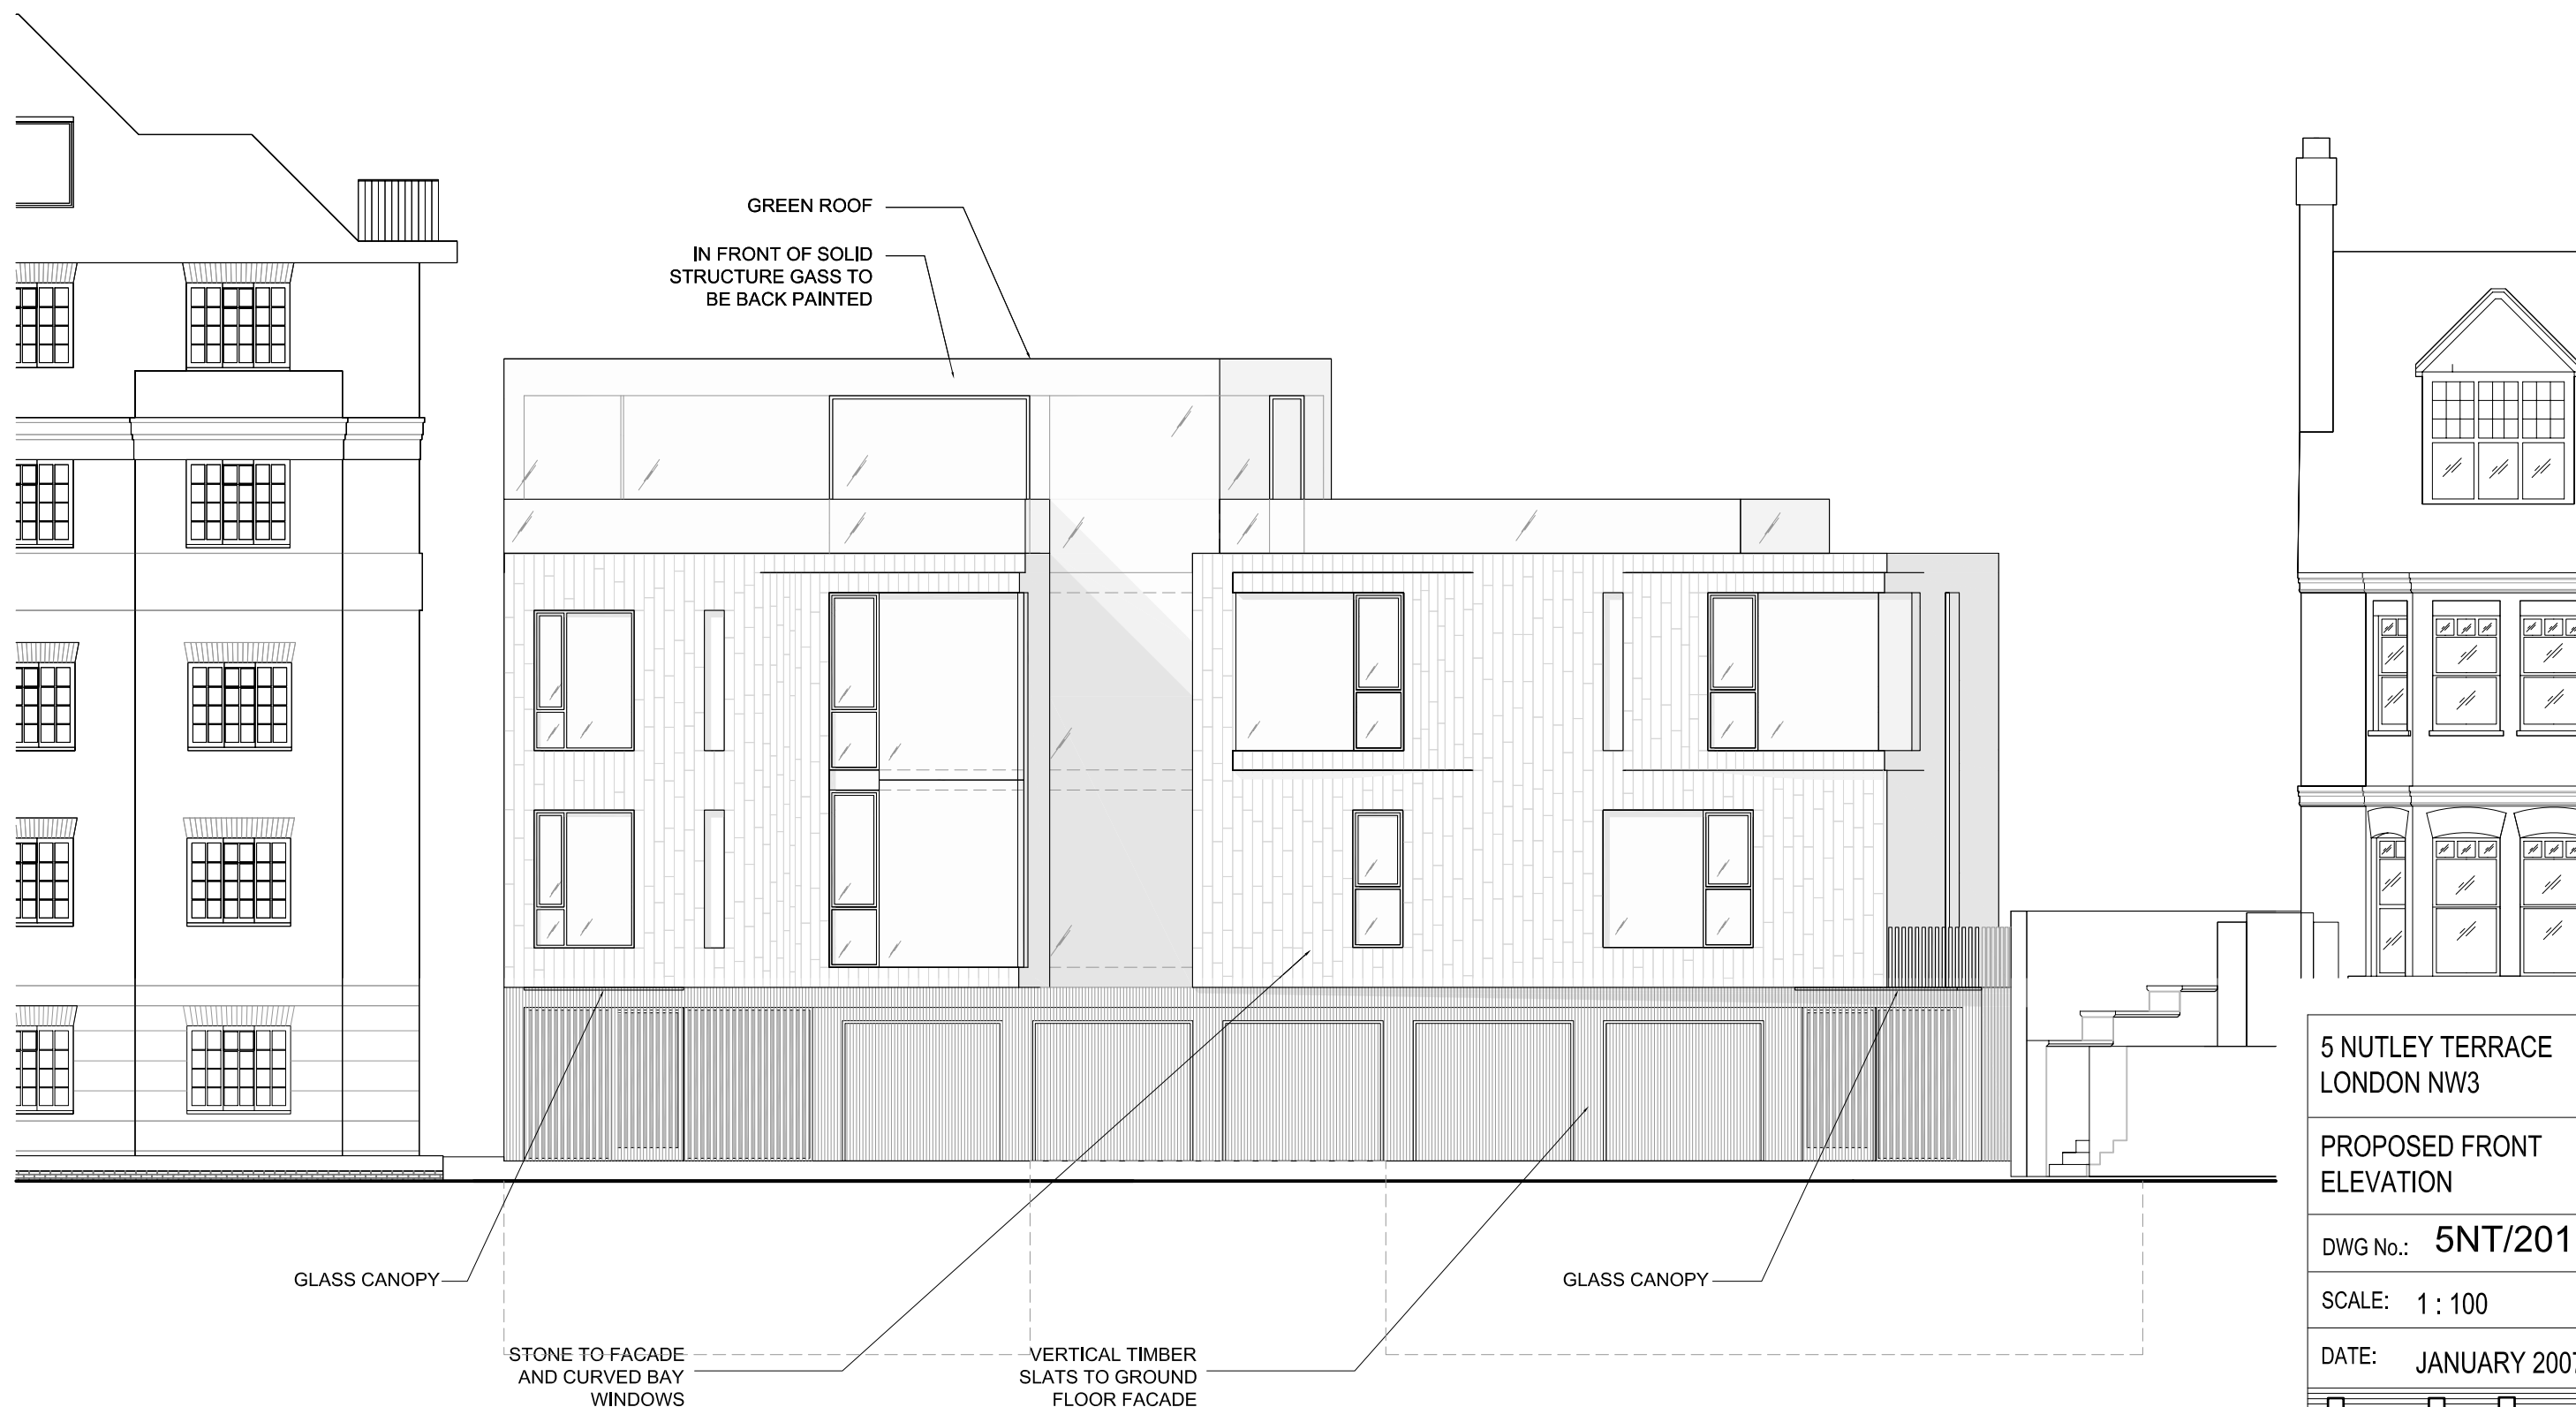

5 NUTLEY TERRACE
LONDON NW3

PROPOSED FRONT
ELEVATION

DWG No.: 5NT/201


SCALE: 1 : 100

DATE: JANUARY 2007

belsize
architects

© COPYRIGHT
NOT TO BE REPRODUCED OR USED
WITHOUT PERMISSION

48 PARKHILL ROAD LONDON NW3 2YP
TEL 020 7482 4420 FAX 020 7482 4186
EMAIL: MAIL@BELSIZEARCHITECTS.COM

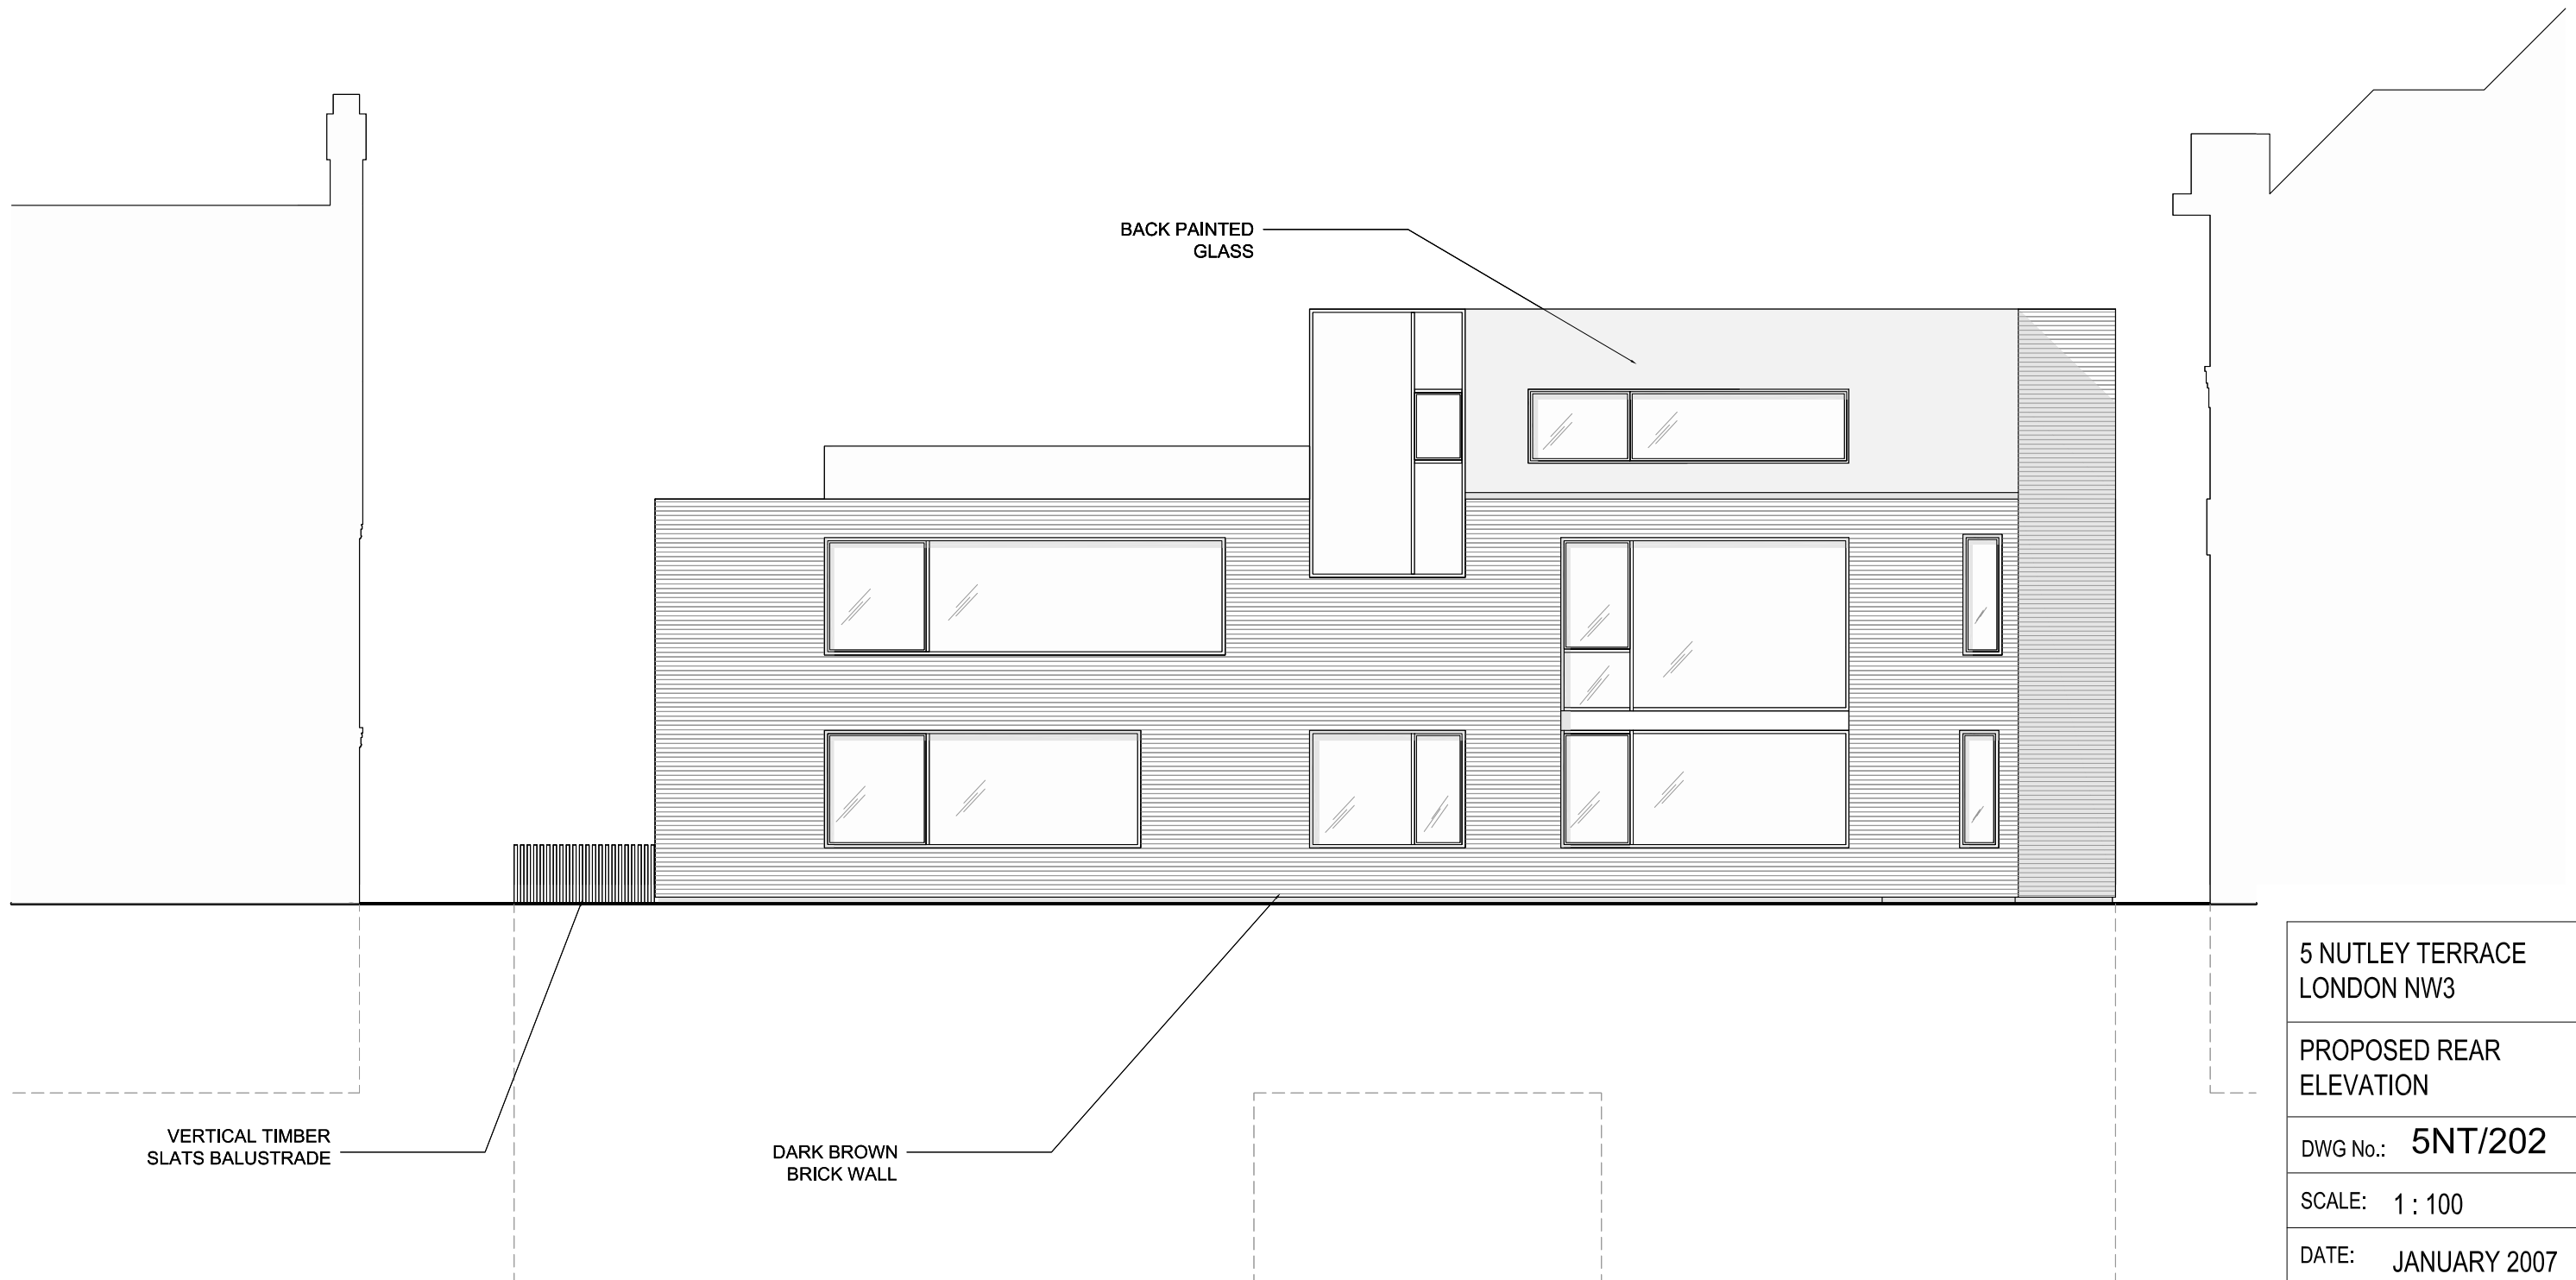

5 NUTLEY TERRACE
LONDON NW3

PROPOSED REAR
ELEVATION

DWG No.: 5NT/202

SCALE: 1 : 100


DATE: JANUARY 2007

belsize
architects

© COPYRIGHT
NOT TO BE REPRODUCED OR USED
WITHOUT PERMISSION

48 PARKHILL ROAD LONDON NW3 2YP
TEL 020 7482 4420 FAX 020 7482 4186
EMAIL: MAIL@BELSIZEARCHITECTS.COM

REV	
A	12.02.07
BASEMENT AND GROUND FLOOR AREA REDUCED TO COMPLY WITH TREE REPORT'S REQUIREMENTS	

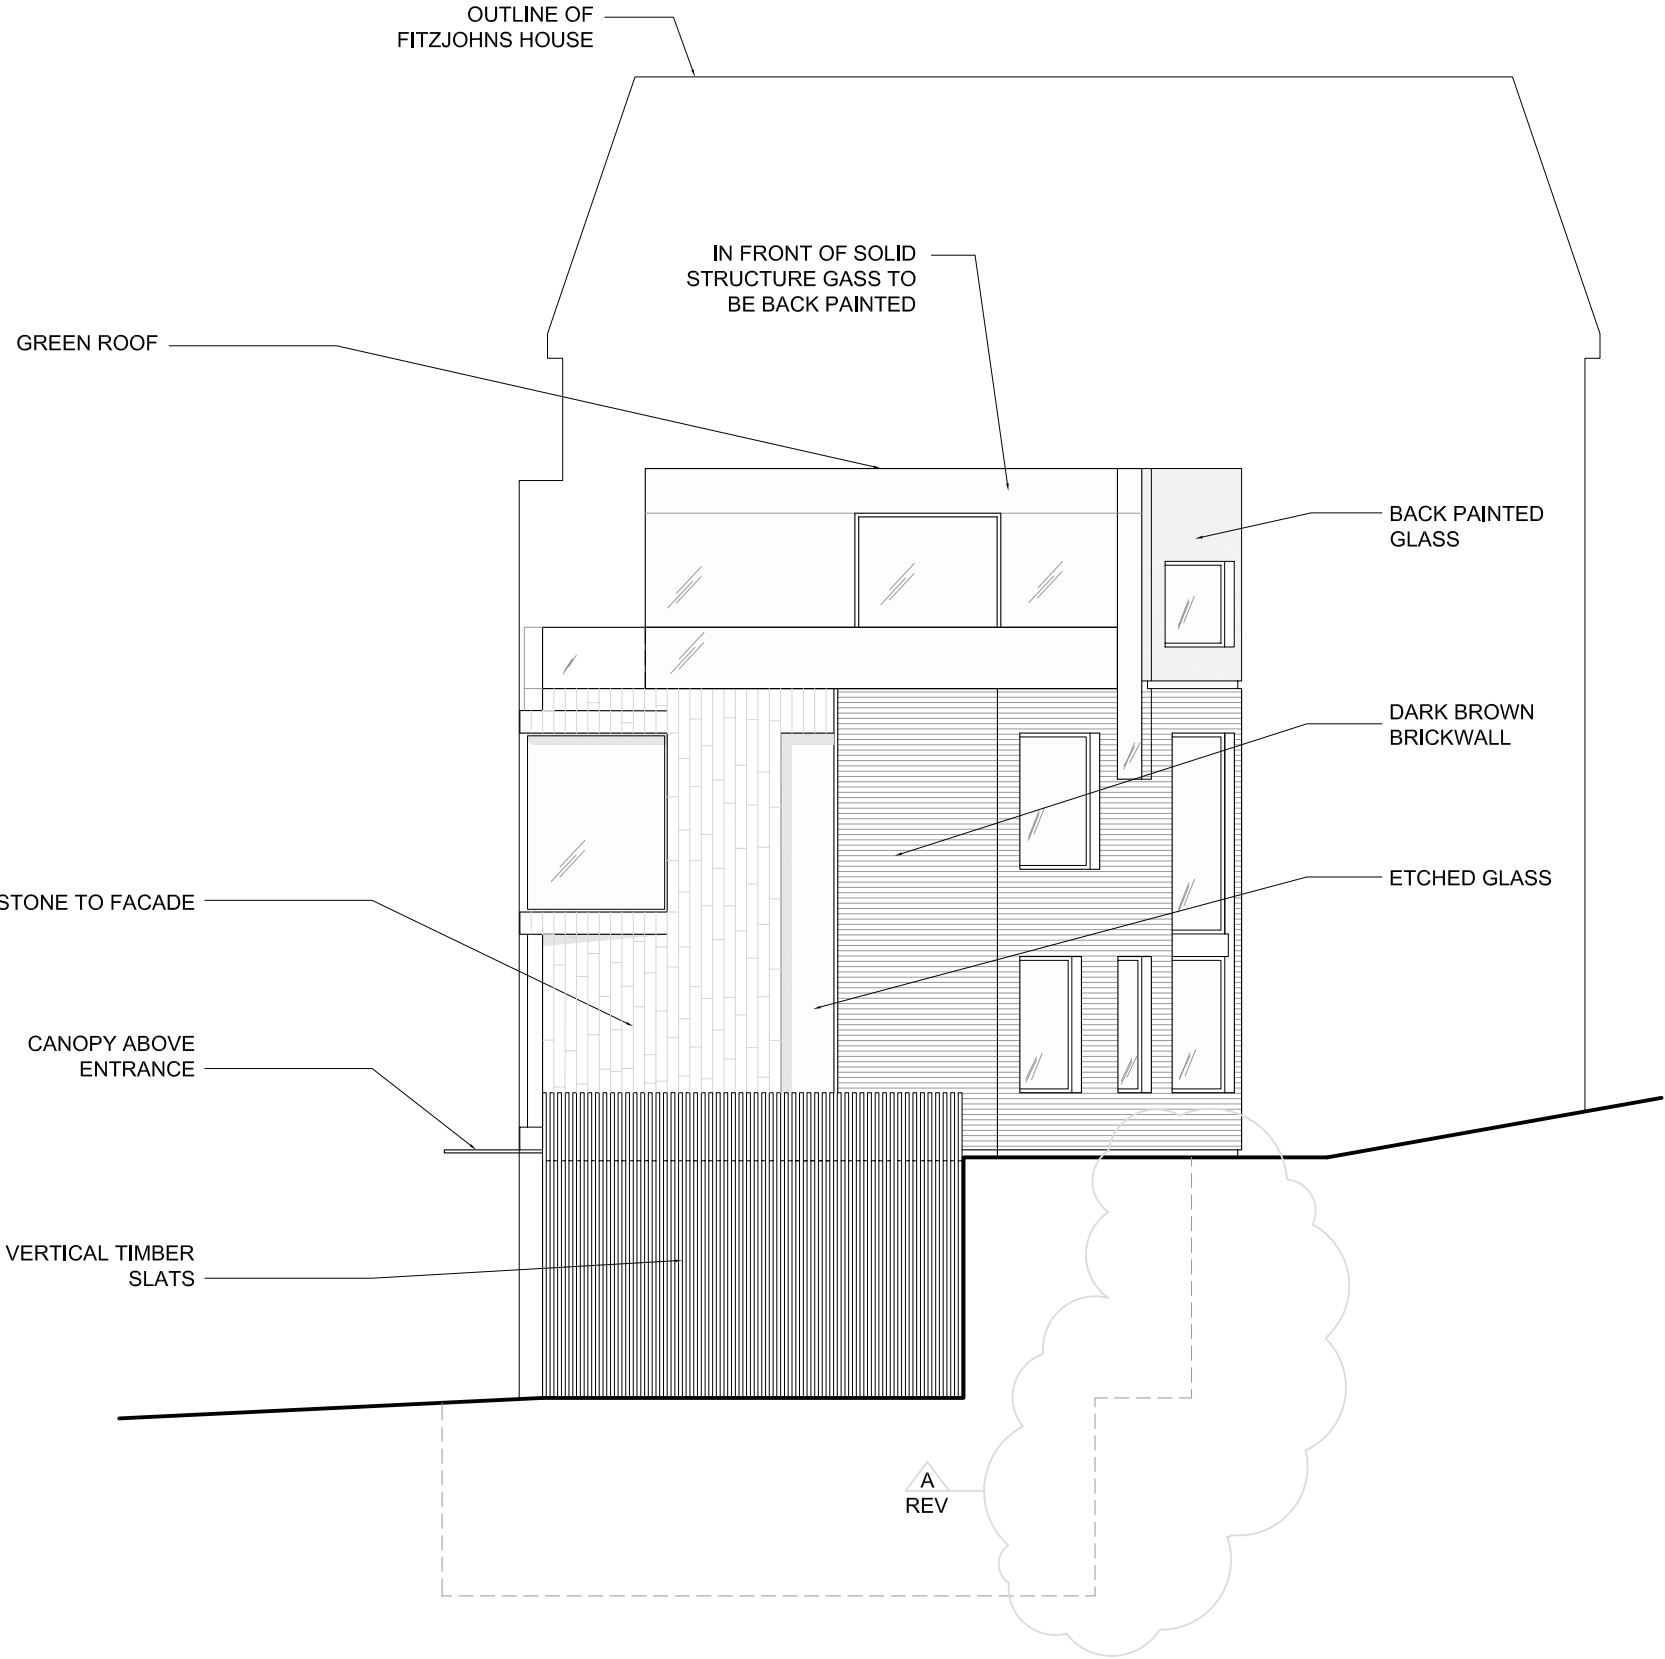

KEY:

A
REV

REVISION CLOUD

5 NUTLEY TERRACE
LONDON NW3

PROPOSED EAST
SIDE ELEVATION

DWG No.: 5NT/203A

SCALE: 1 : 100


DATE: JANUARY 2007

belsize
architects

© COPYRIGHT
NOT TO BE REPRODUCED OR USED
WITHOUT PERMISSION

48 PARKHILL ROAD LONDON NW3 2YP
TEL 020 7482 4420 FAX 020 7482 4186
EMAIL: MAIL@BELSIZEARCHITECTS.COM

REV	
A	12.02.07
BASEMENT AND GROUND FLOOR AREA REDUCED AND LIFT POSITION AMENDED TO COMPLY WITH TREE REPORT'S REQUIREMENTS	

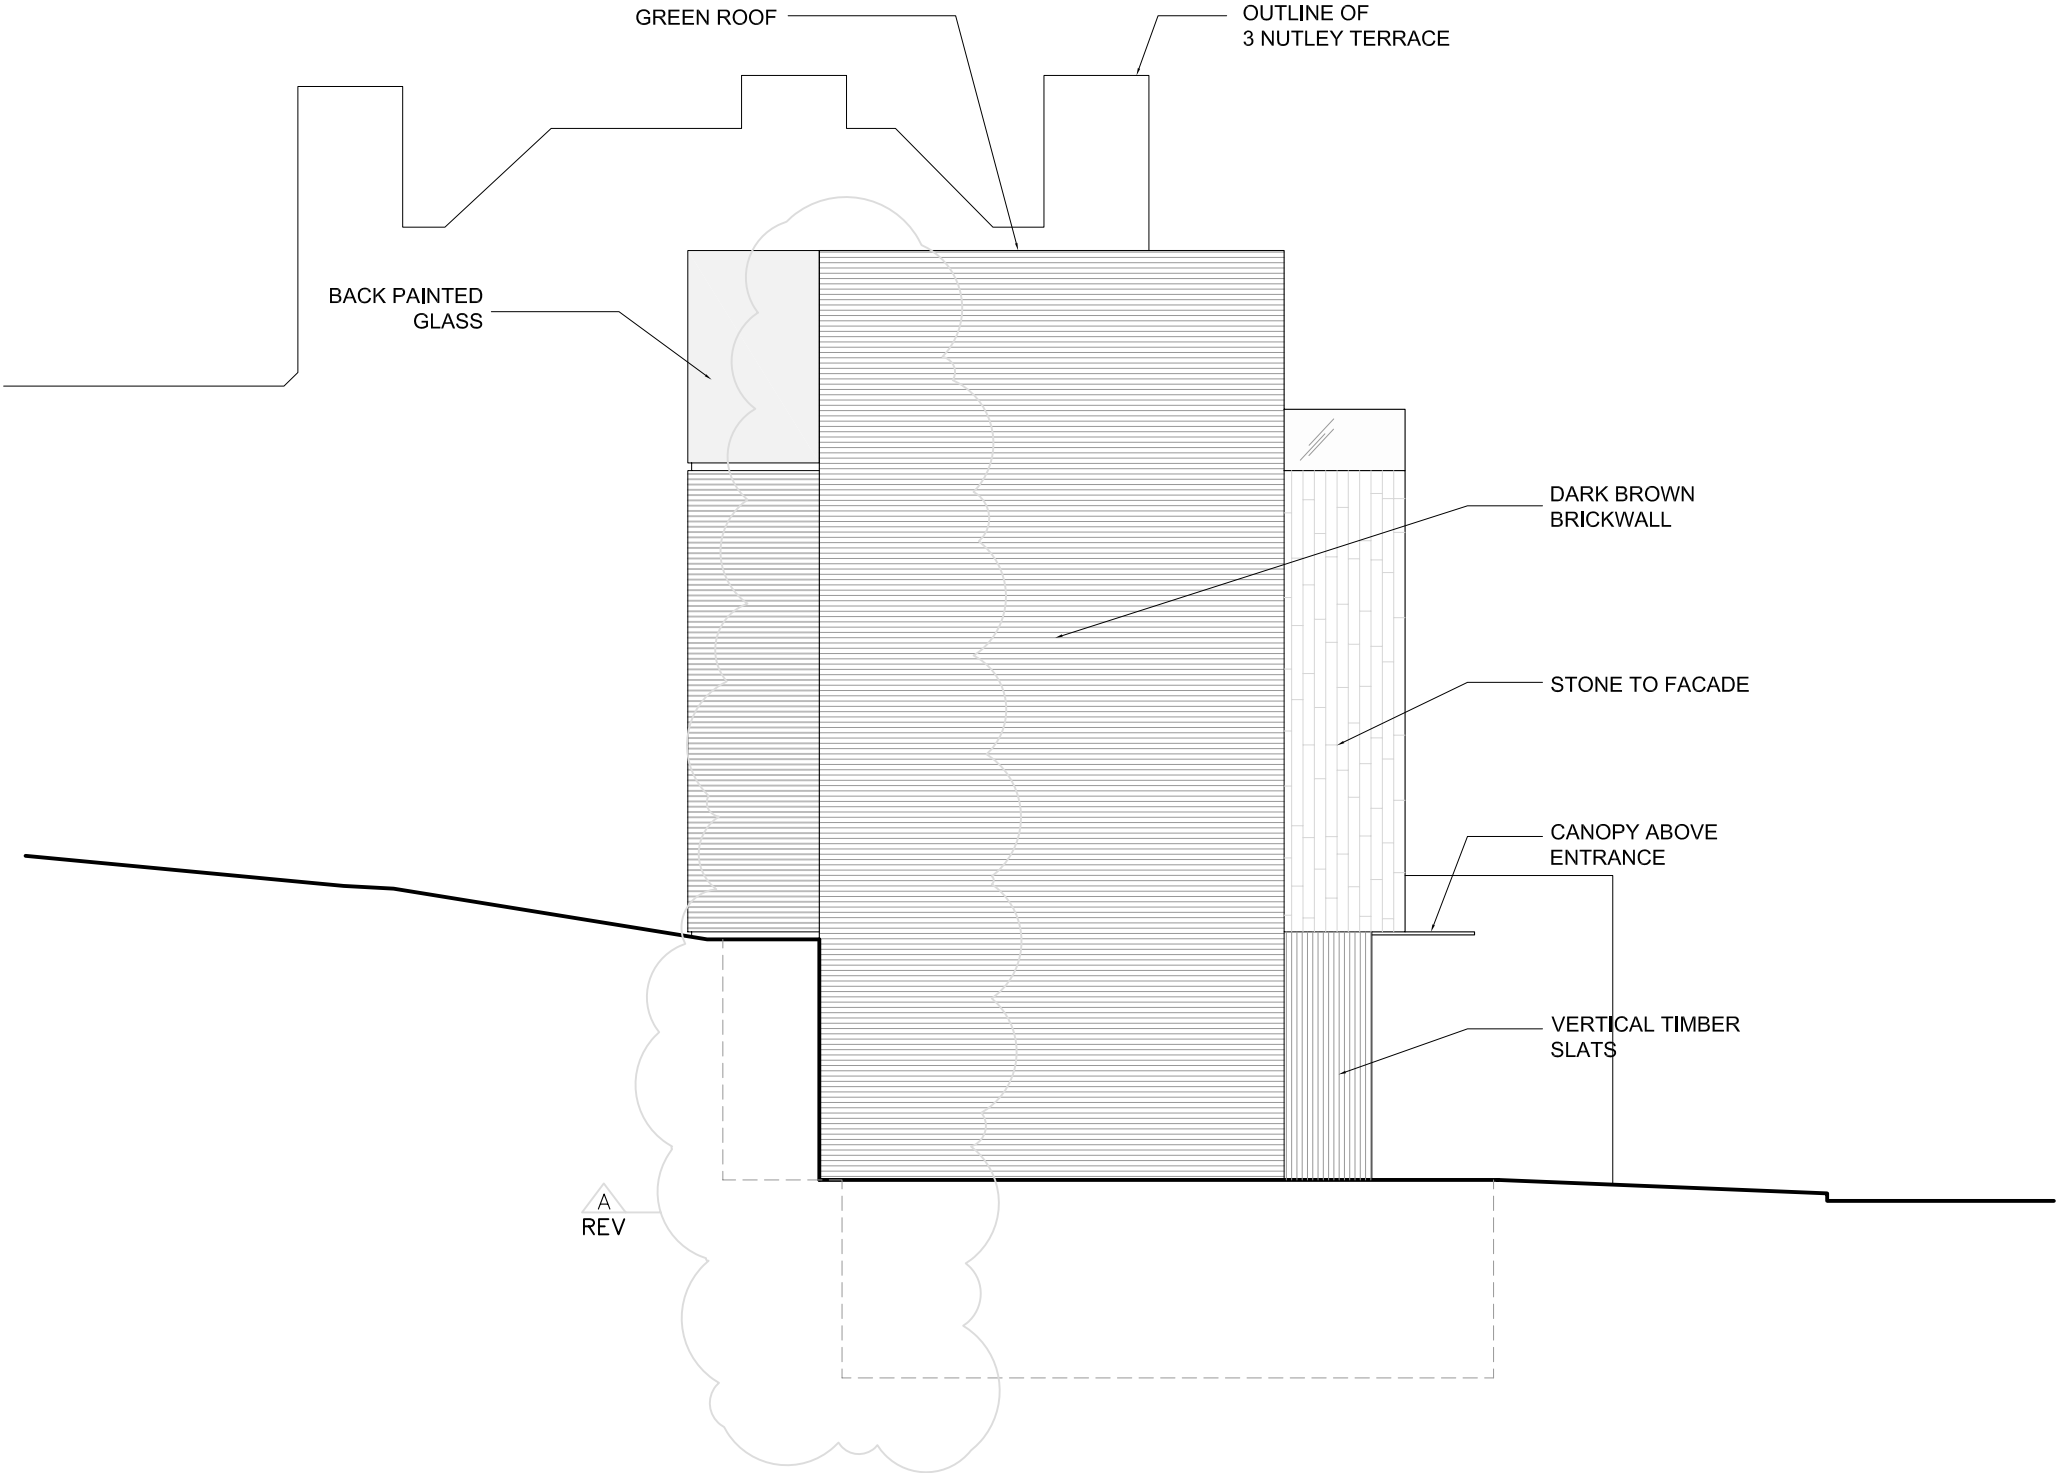


KEY:

 A REV

REVISION CLOUD

5 NUTLEY TERRACE LONDON NW3
PROPOSED WEST SIDE ELEVATION
DWG No.: 5NT/204A
SCALE: 1 : 100
DATE: JANUARY 2007
belsize architects
© COPYRIGHT NOT TO BE REPRODUCED OR USED WITHOUT PERMISSION
48 PARKHILL ROAD LONDON NW3 2YP TEL 020 7482 4420 FAX 020 7482 4186 EMAIL: MAIL@BELSIZEARCHITECTS.COM

REV	
A	12.02.07
RAINWATER TANK ADDED AS PER MANUFACTURER'S SPECIFICATION. SEE APPENDIX C FOR SPEC.	

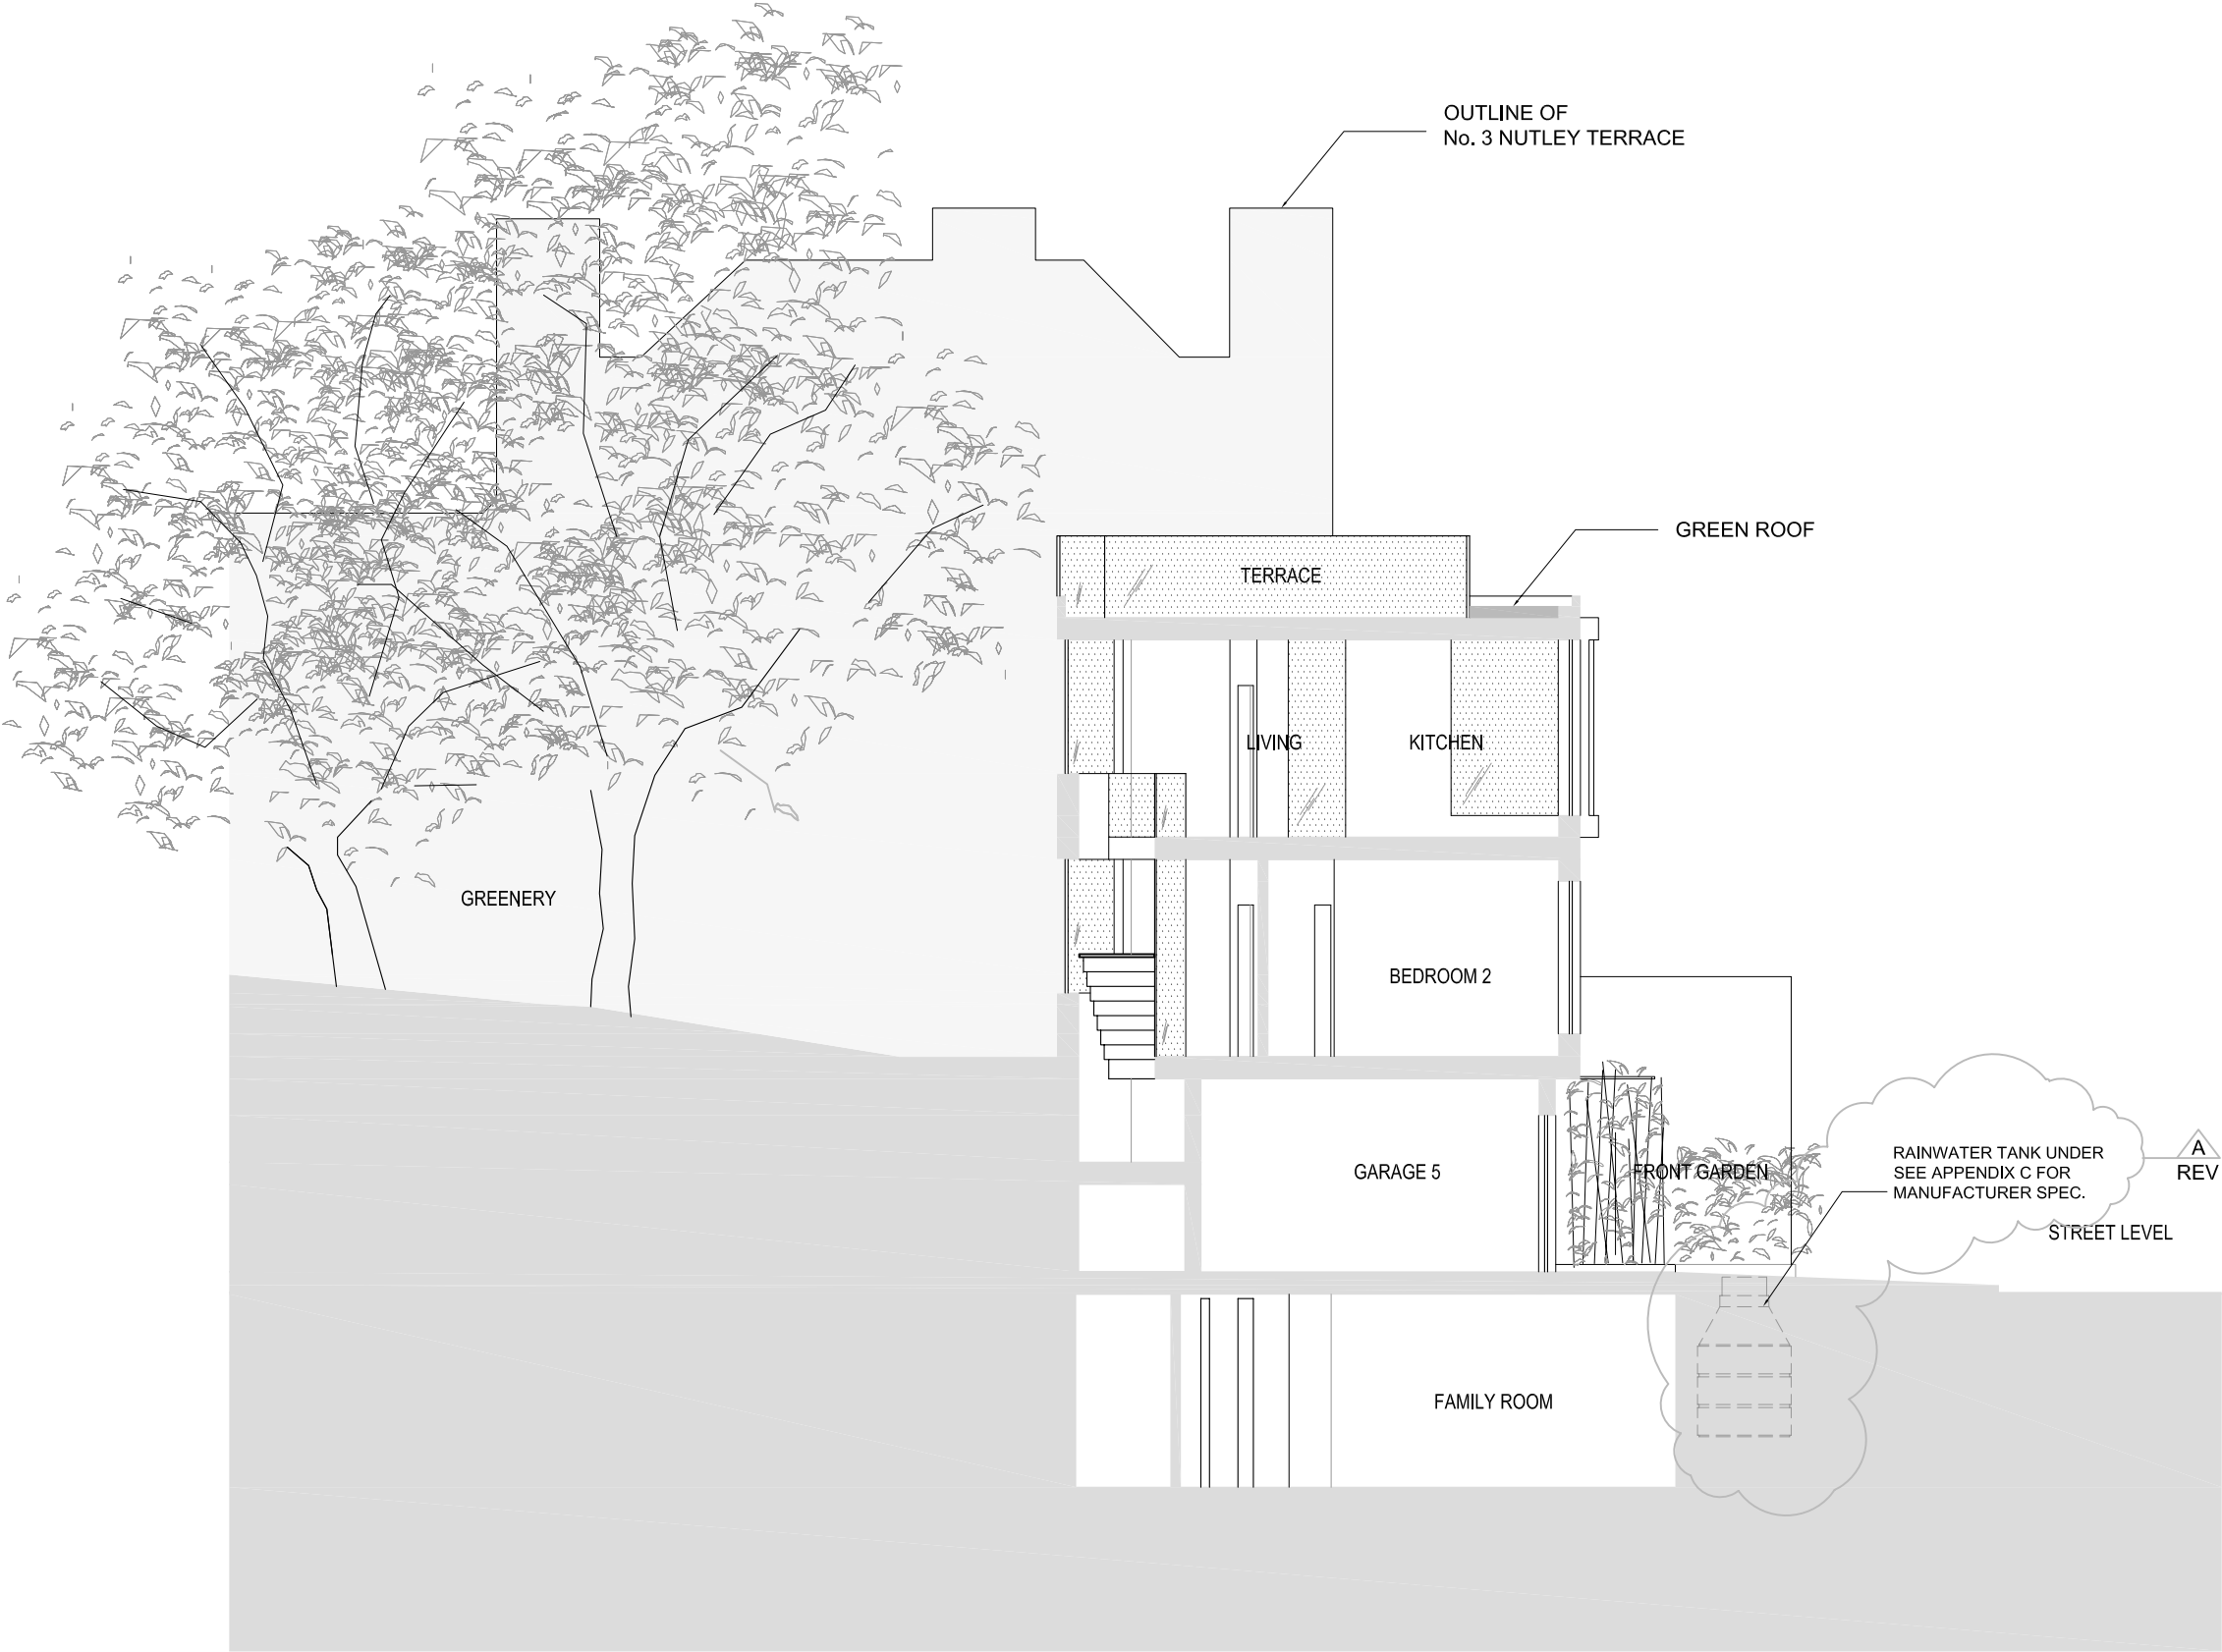

KEY:

A

REV

REVISION CLOUD

5 NUTLEY TERRACE
LONDON NW3

PROPOSED
SECTION AA

DWG No.: 5NT/301A

SCALE: 1 : 100

DATE: JANUARY 2007

belsize

architects

© COPYRIGHT


NOT TO BE REPRODUCED OR USED WITHOUT PERMISSION

48 PARKHILL ROAD LONDON NW3 2YP

TEL 020 7482 4420 FAX 020 7482 4186

EMAIL: MAIL@BELSIZEARCHITECTS.COM

REV	
A	12.02.07
	BASEMENT FLOOR AREA REDUCED AND LIFT POSITION AMENDED TO COMPLY WITH TREE REPORT'S REQUIREMENTS
	RAINWATER TANK ADDED AS PER MANUFACTURER'S SPECIFICATION. SEE APPENDIX C FOR SPEC.

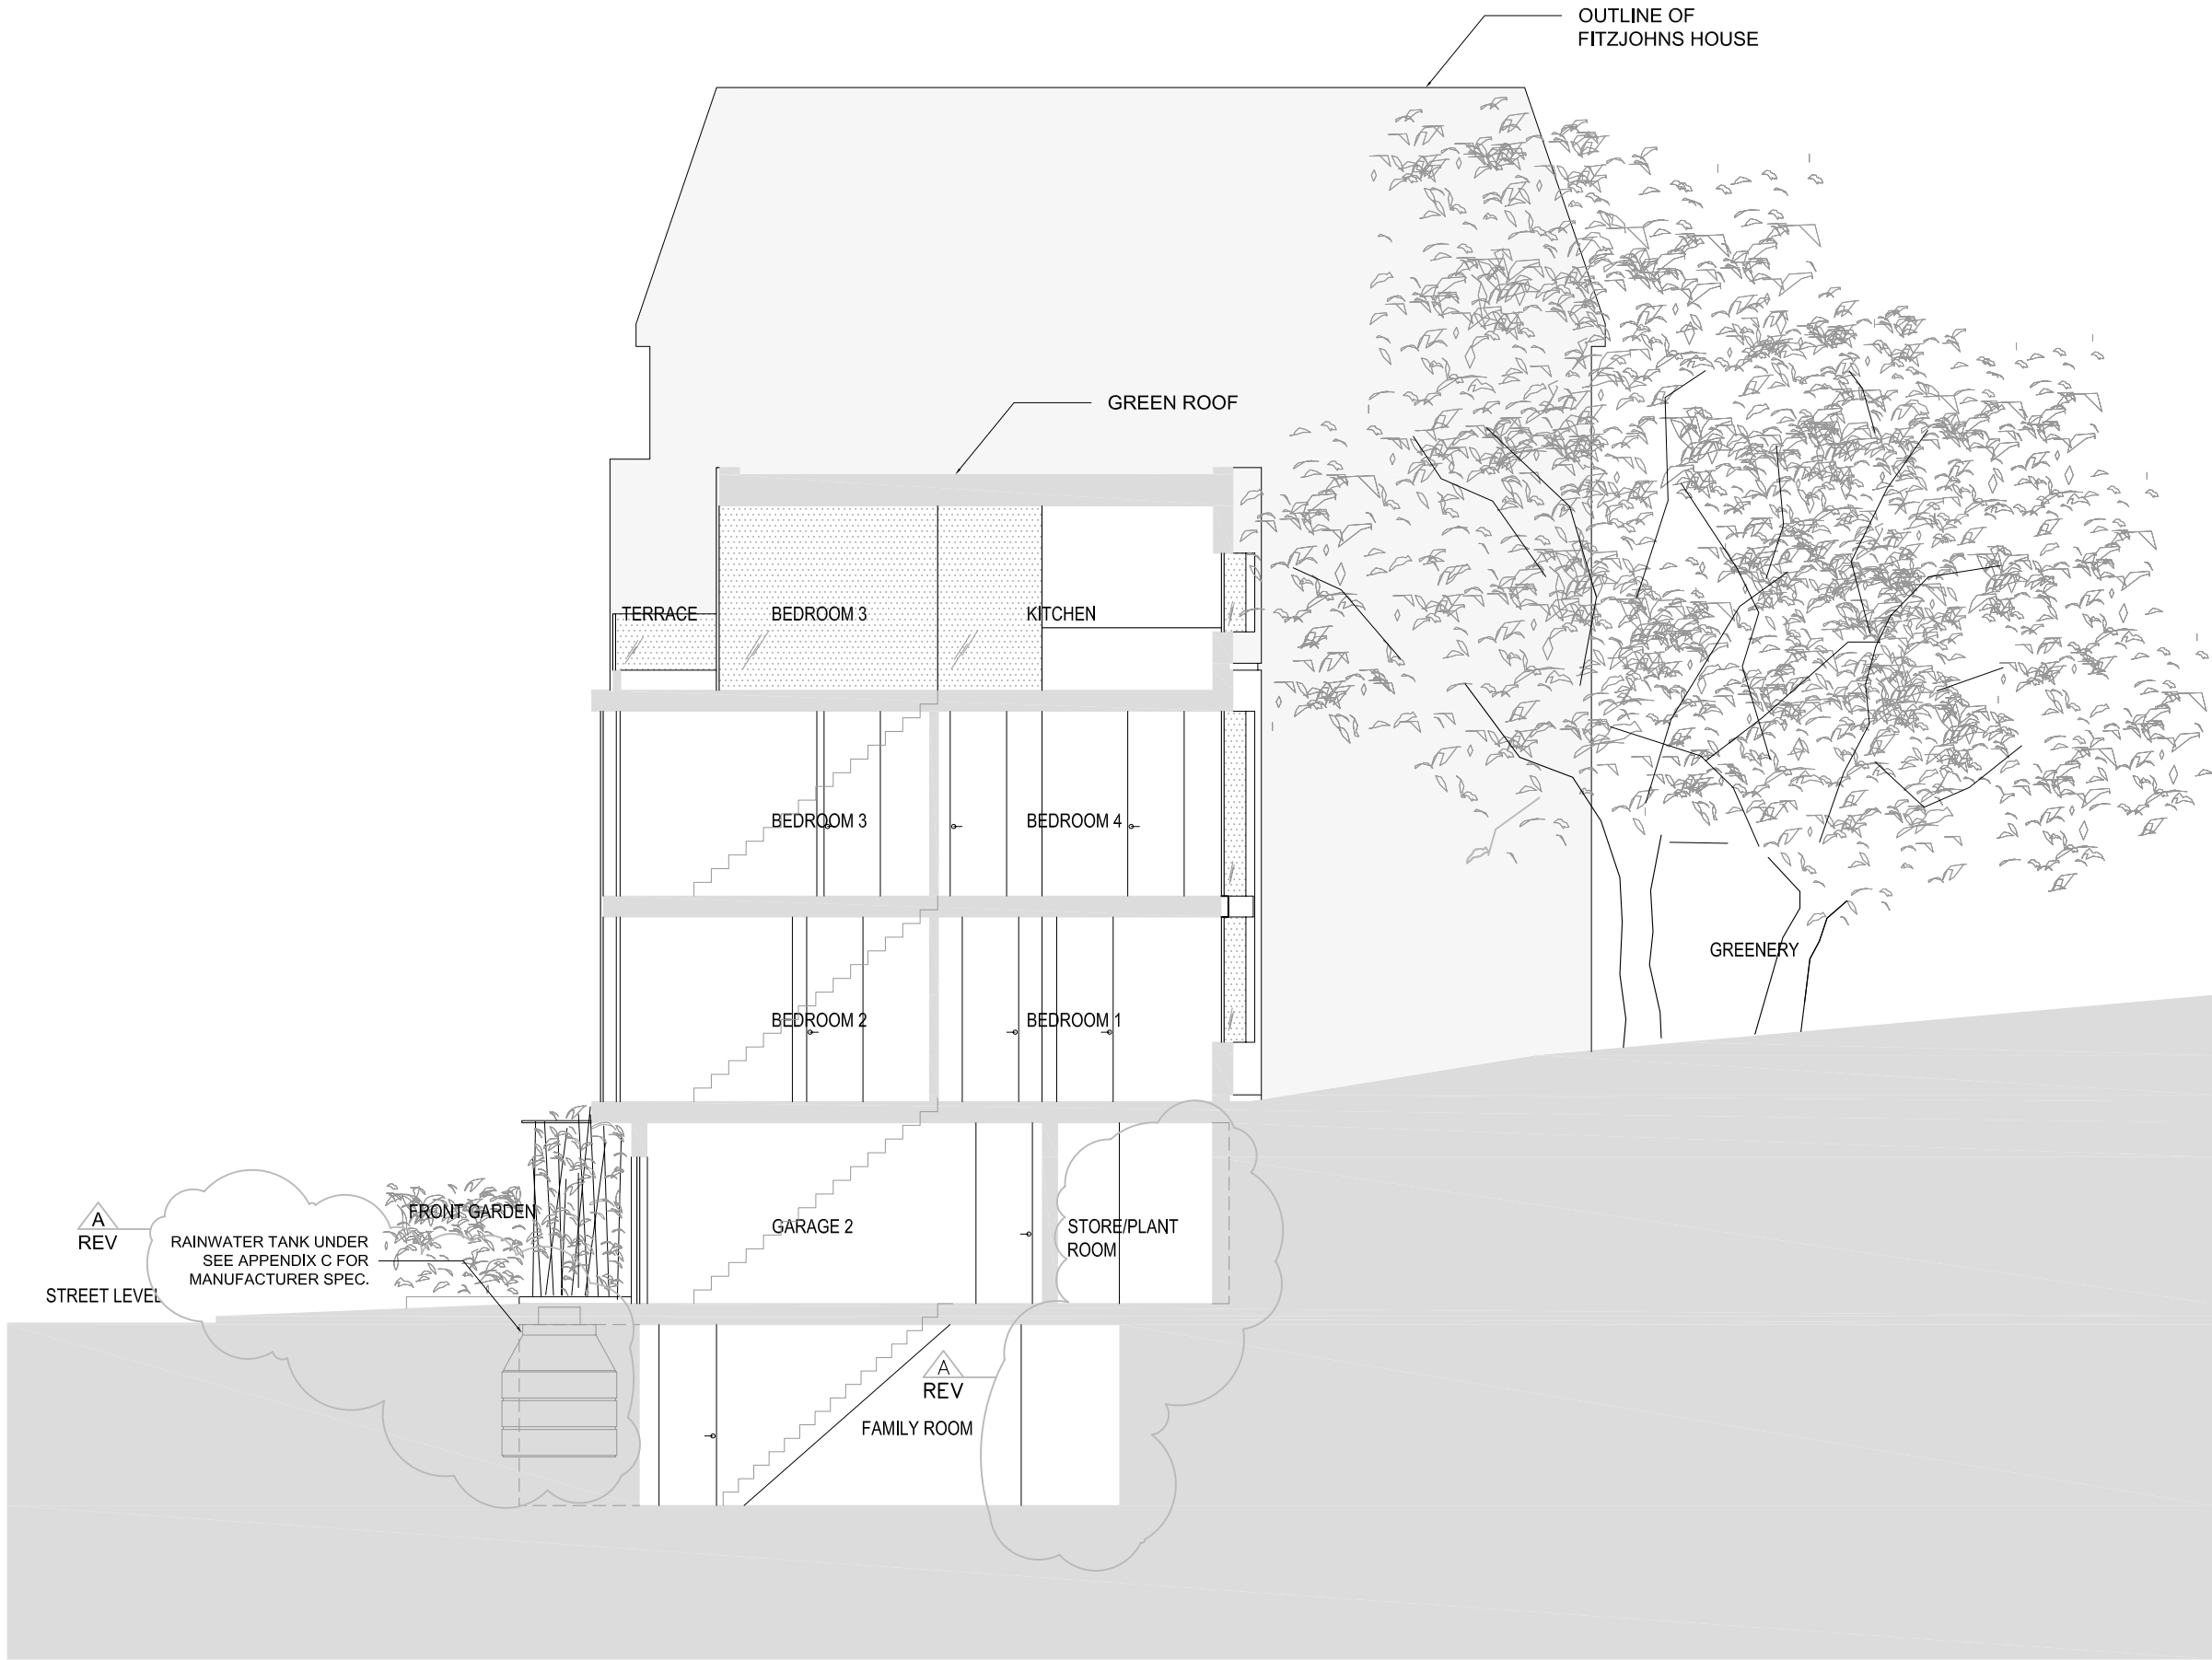

KEY:

A

REV

REVISION CLOUD

5 NUTLEY TERRACE
LONDON NW3

PROPOSED
SECTION BB

DWG No.: 5NT/302A

SCALE: 1 : 100

DATE: JANUARY 2007

belsize

architects

© COPYRIGHT

NOT TO BE REPRODUCED OR USED WITHOUT PERMISSION

48 PARKHILL ROAD LONDON NW3 2YP

TEL 020 7482 4420 FAX 020 7482 4186

EMAIL: MAIL@BELSIZEARCHITECTS.COM