


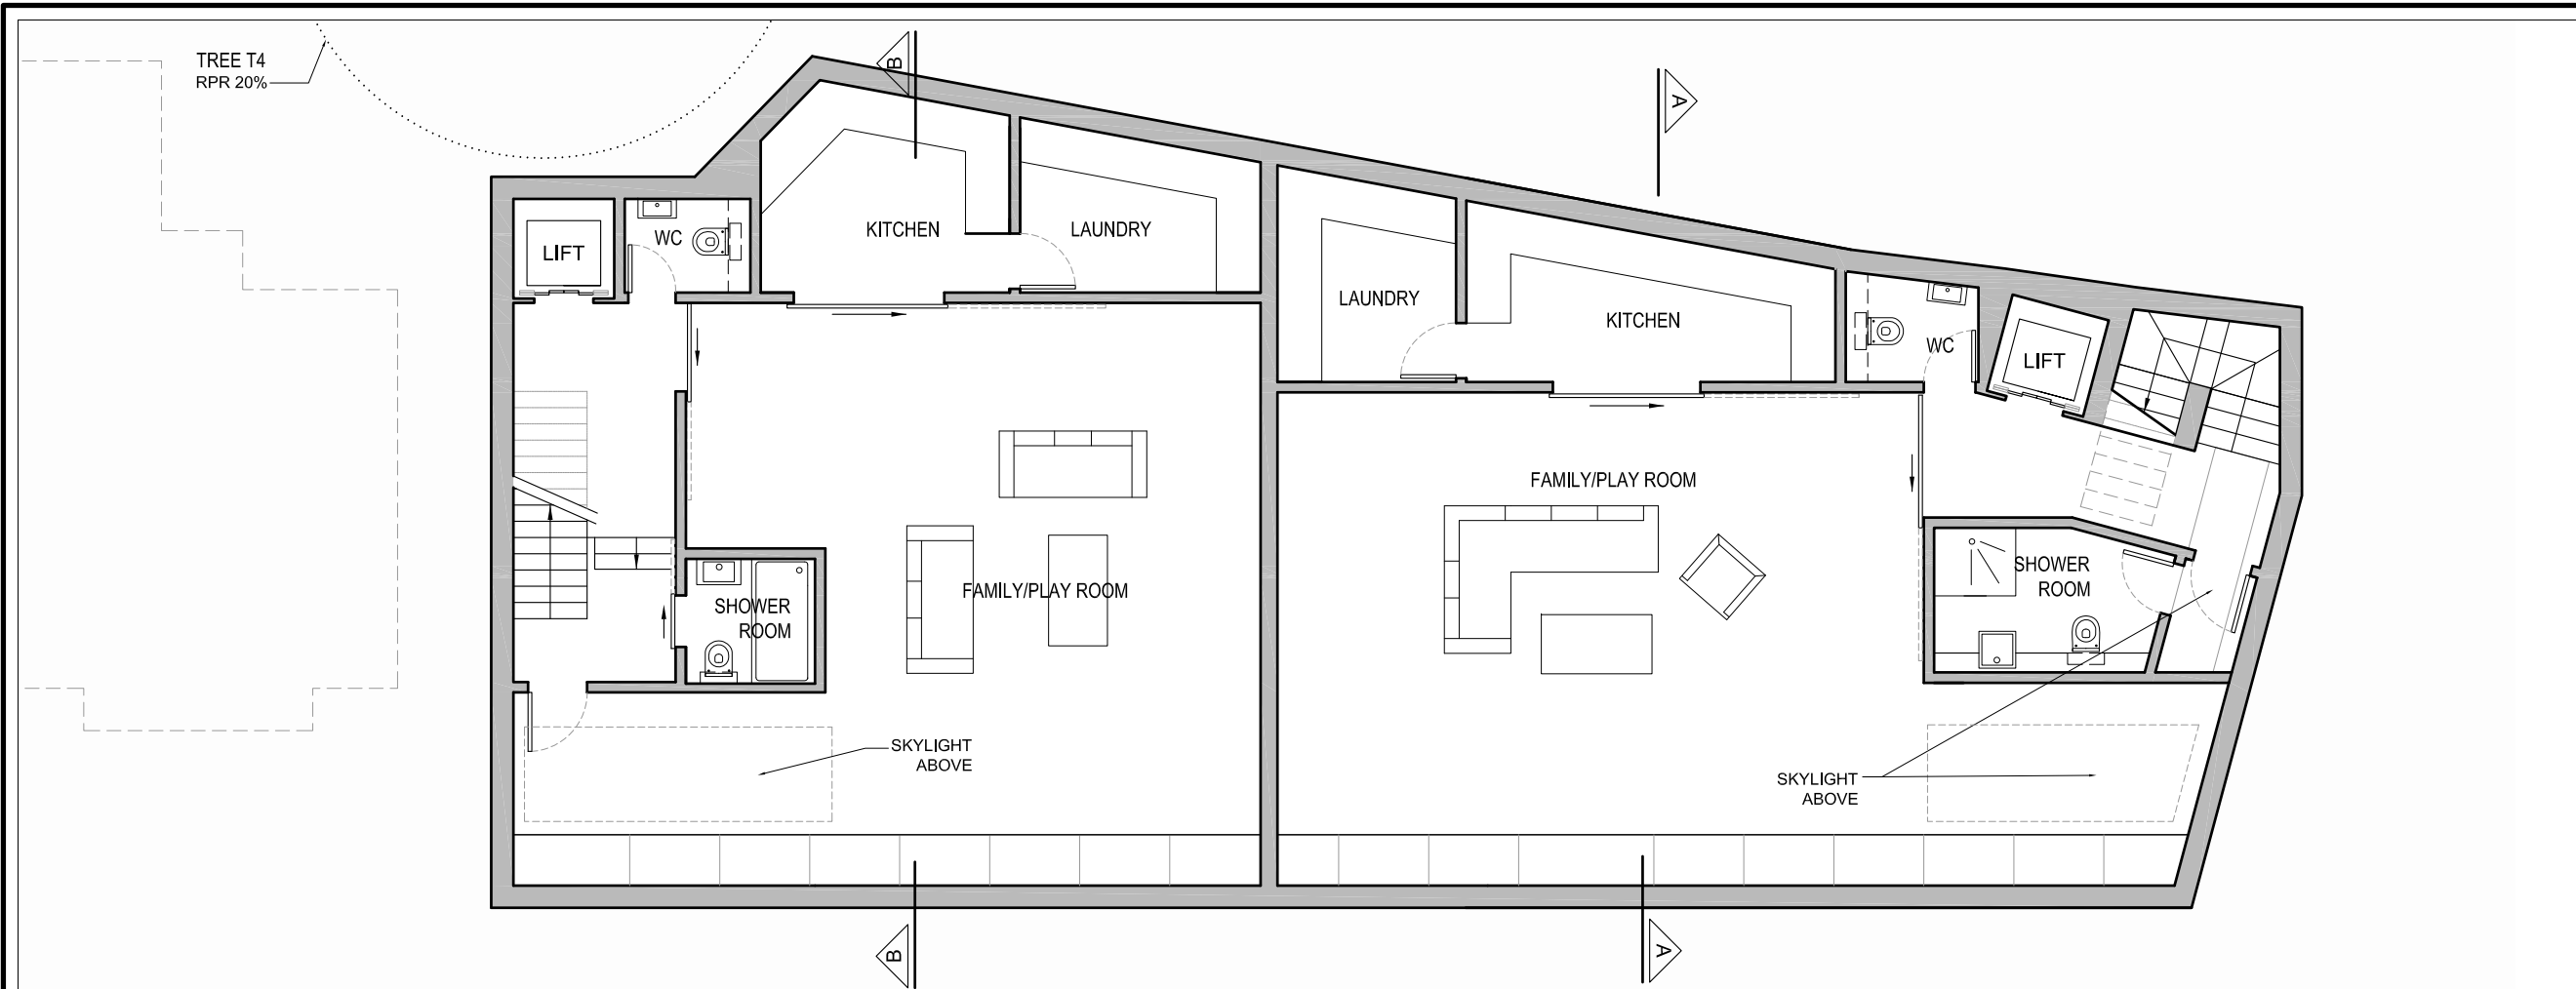

AMENDMENTS TO PLANNING
APPLICATION 2007/6230/P
HIGHLIGHTED IN RED ON
DRAWINGS

25.01.2012

BASEMENT AREA
INCREASED

EXTERNAL STRUCTURAL
GLASS FLOOR AREA IN
FRONT GARDEN
INCREASED


REVISIONS:

REV.A: 24.04.12

- SKYLIGHTS TO BASEMENT
ALTERED
- EXTERNAL BOLLARDS ADDED

REV.B: 01.05.2012

- BEDROOMS IN BASEMENT
OMITTED
- SKYLIGHTS TO BASEMENT
ALTERED

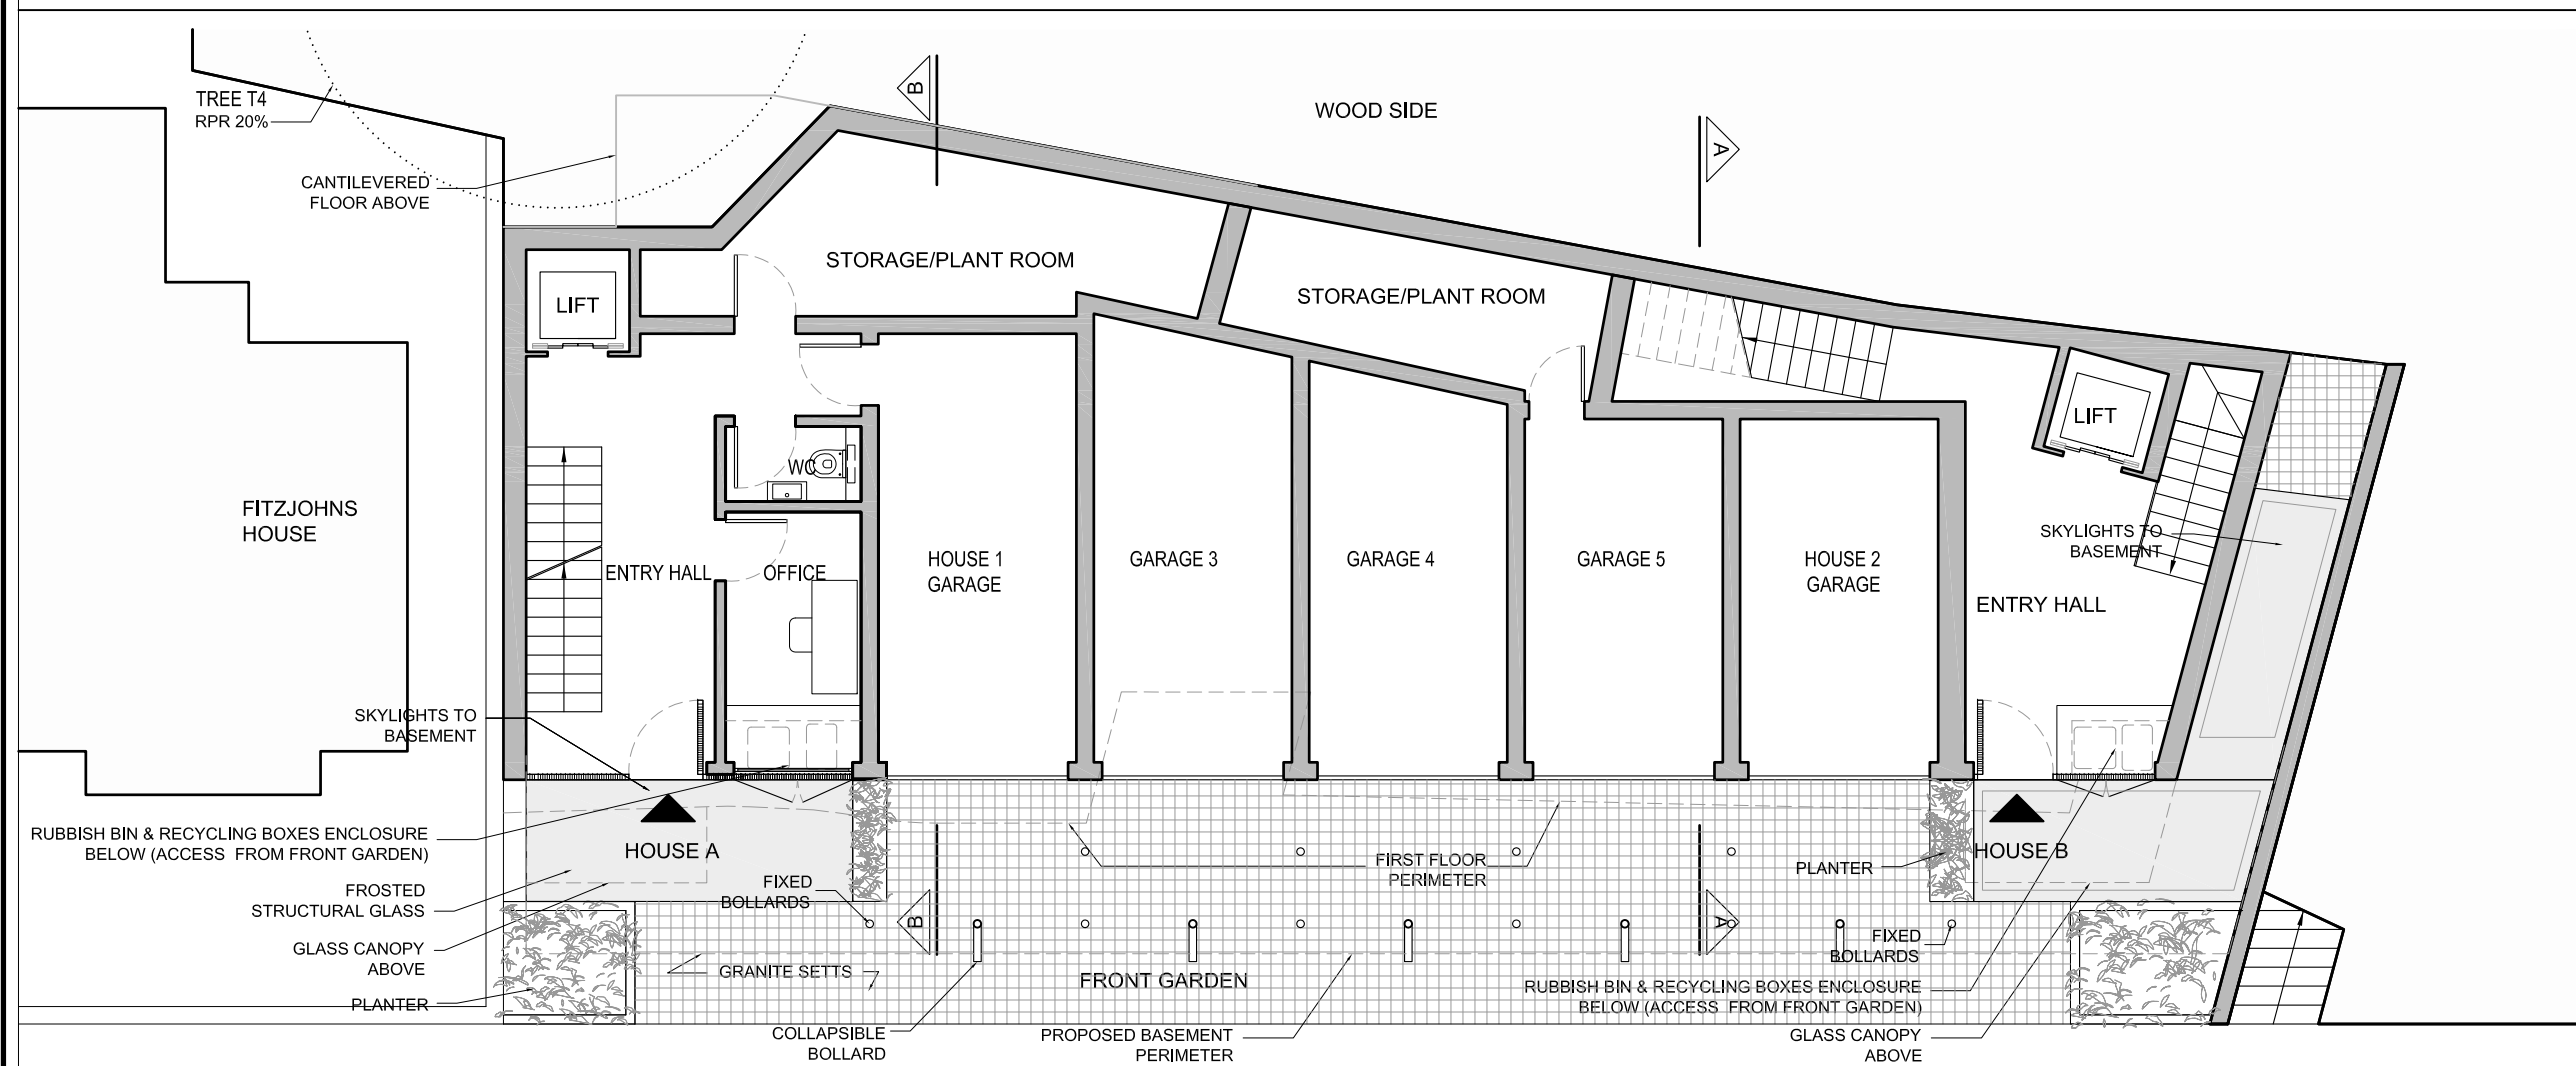

5 NUTLEY TERRACE
LONDON NW3

PROPOSED BASEMENT AND
GROUND FLOOR PLANS

DWG No.: **5NT/P101B**


SCALE: 1 : 100 @ A3

DATE: JANUARY 2012


belsize
architects

© COPYRIGHT
NOT TO BE REPRODUCED OR USED
WITHOUT PERMISSION

48 PARKHILL ROAD LONDON NW3 2YP
TEL 020 7482 4420 FAX 020 7482 4186
EMAIL: MAIL@BELSIZEARCHITECTS.COM

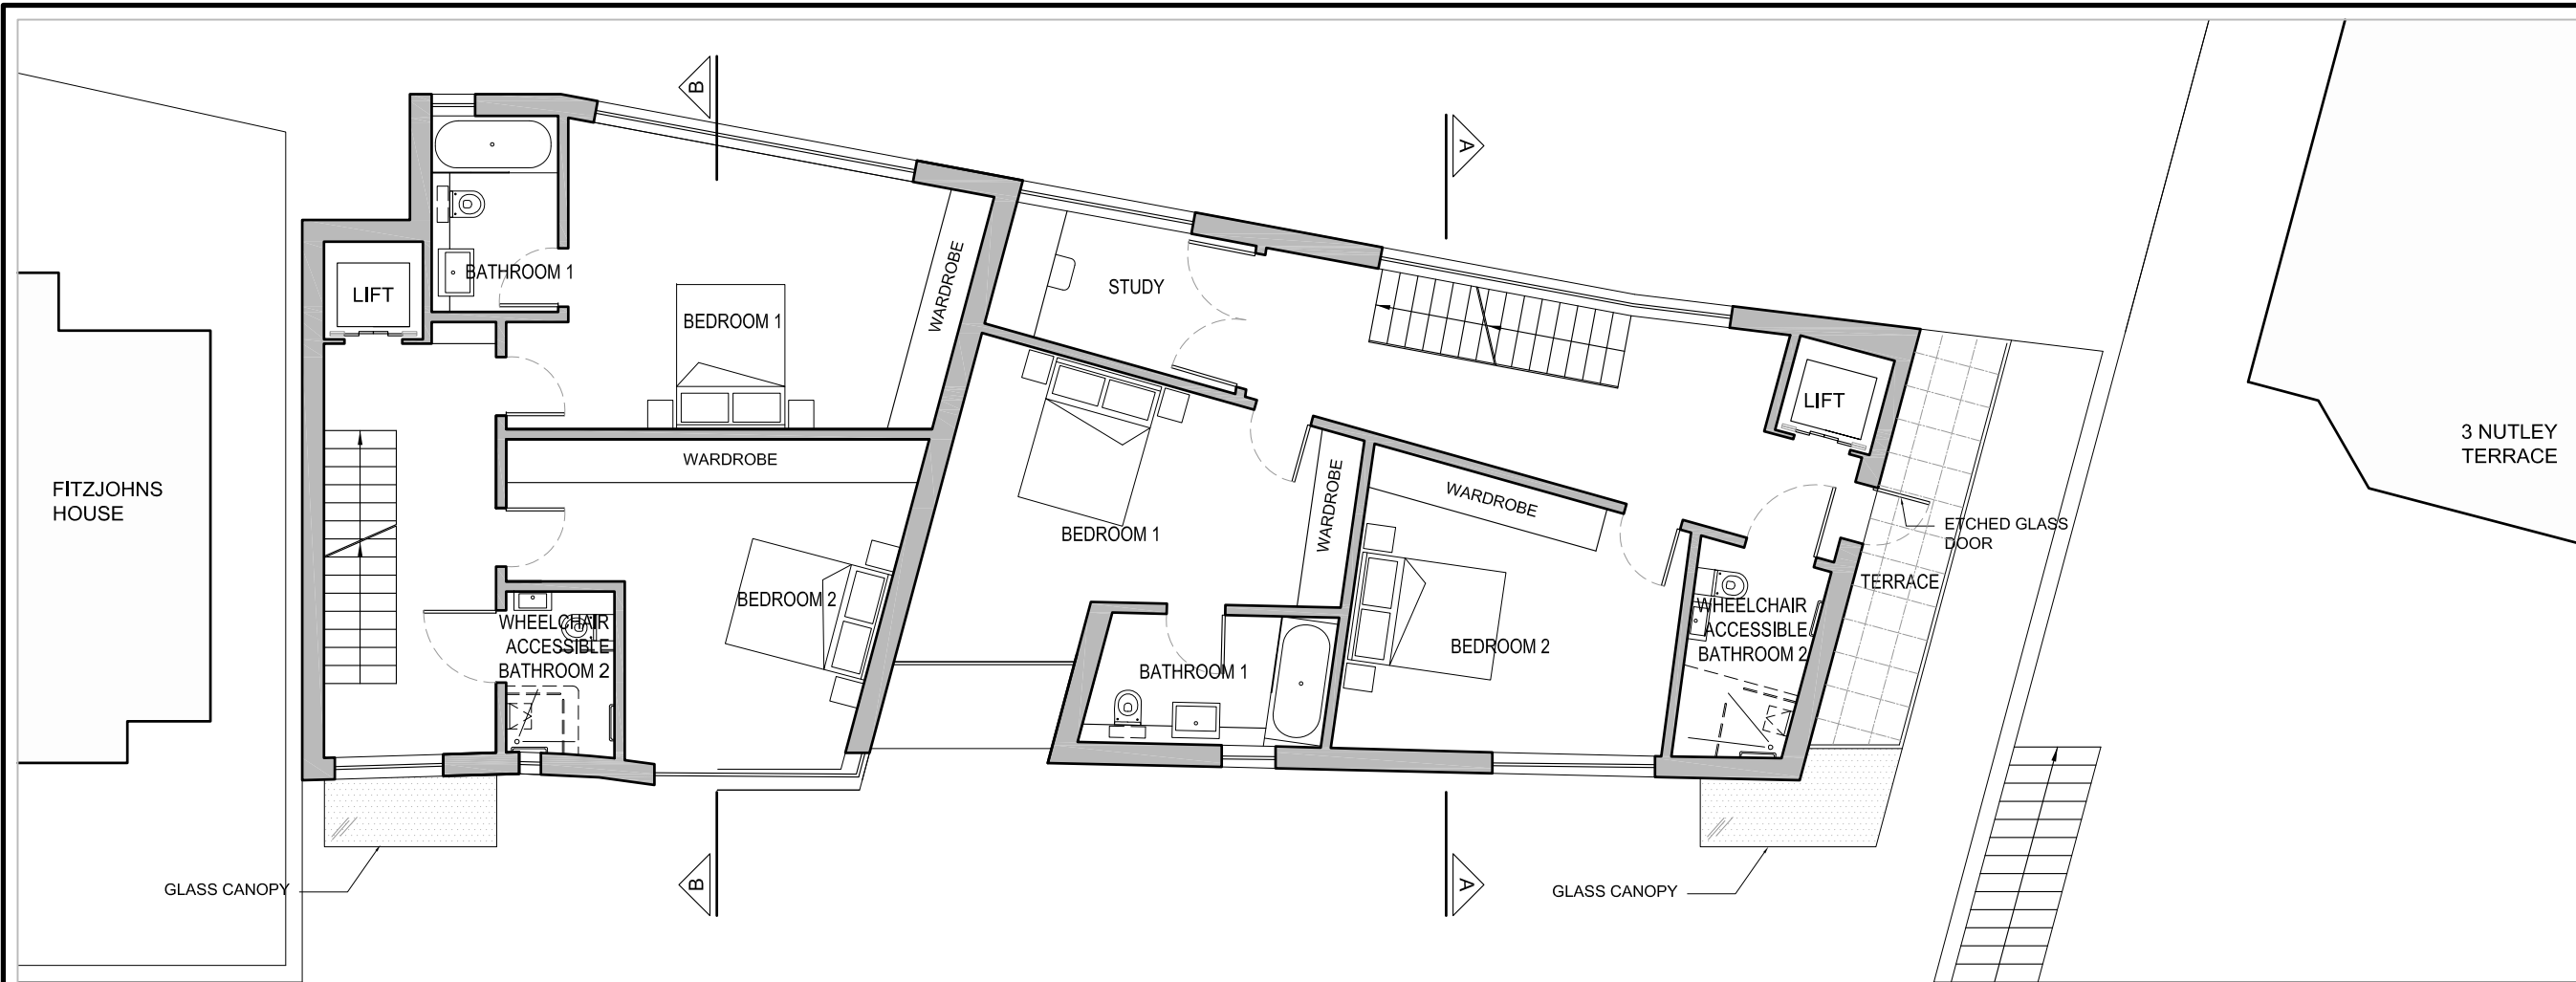

FIRST FLOOR PLAN

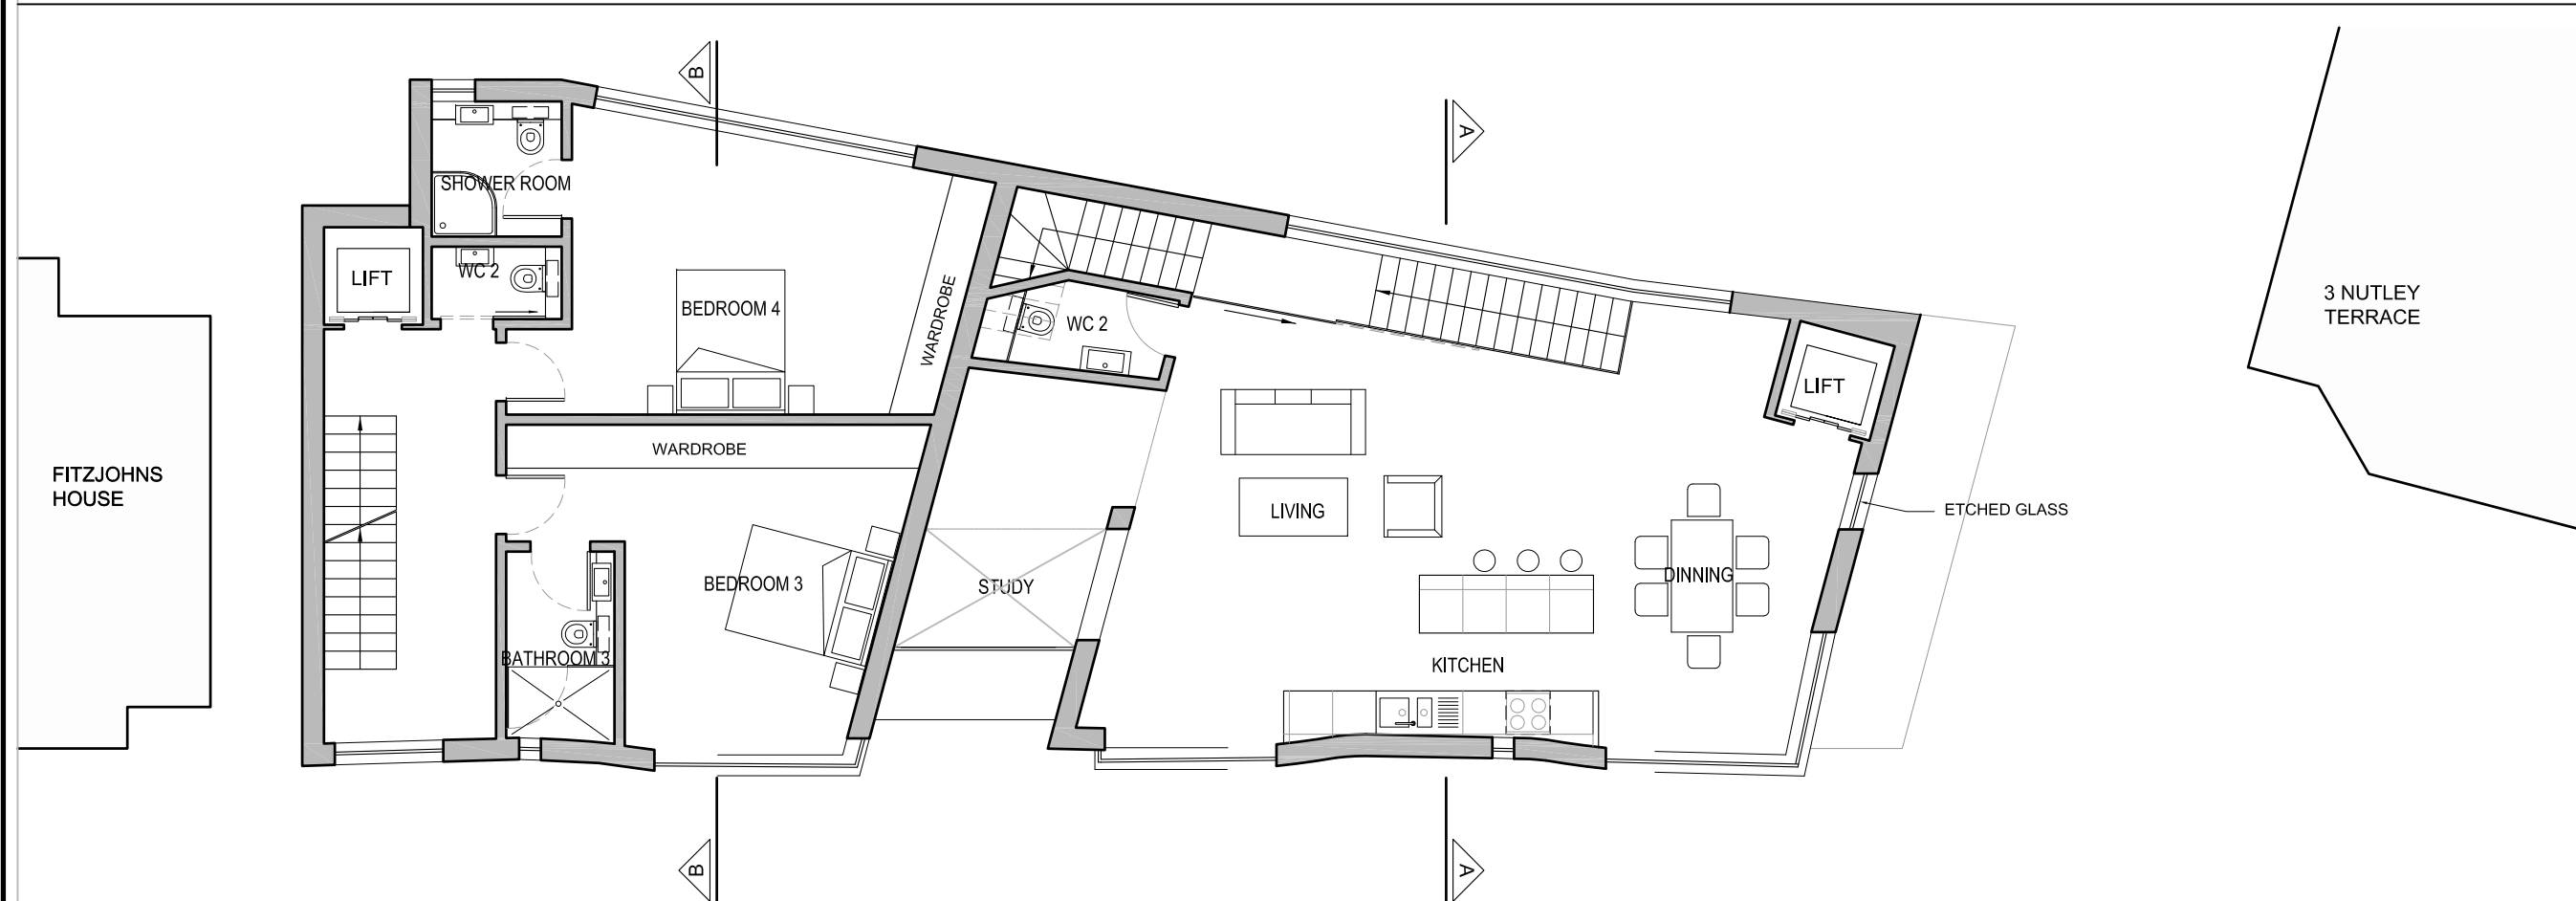

SECOND FLOOR PLAN

5 NUTLEY TERRACE
LONDON NW3

PROPOSED FIRST AND
SECOND FLOOR PLANS

DWG No.: **5NT/P102**


SCALE: 1 : 100 @ A3

DATE: JANUARY 2012


belsize
architects

© COPYRIGHT
NOT TO BE REPRODUCED OR USED
WITHOUT PERMISSION

48 PARKHILL ROAD LONDON NW3 2YP
TEL 020 7482 4420 FAX 020 7482 4186
EMAIL: MAIL@BELSIZEARCHITECTS.COM

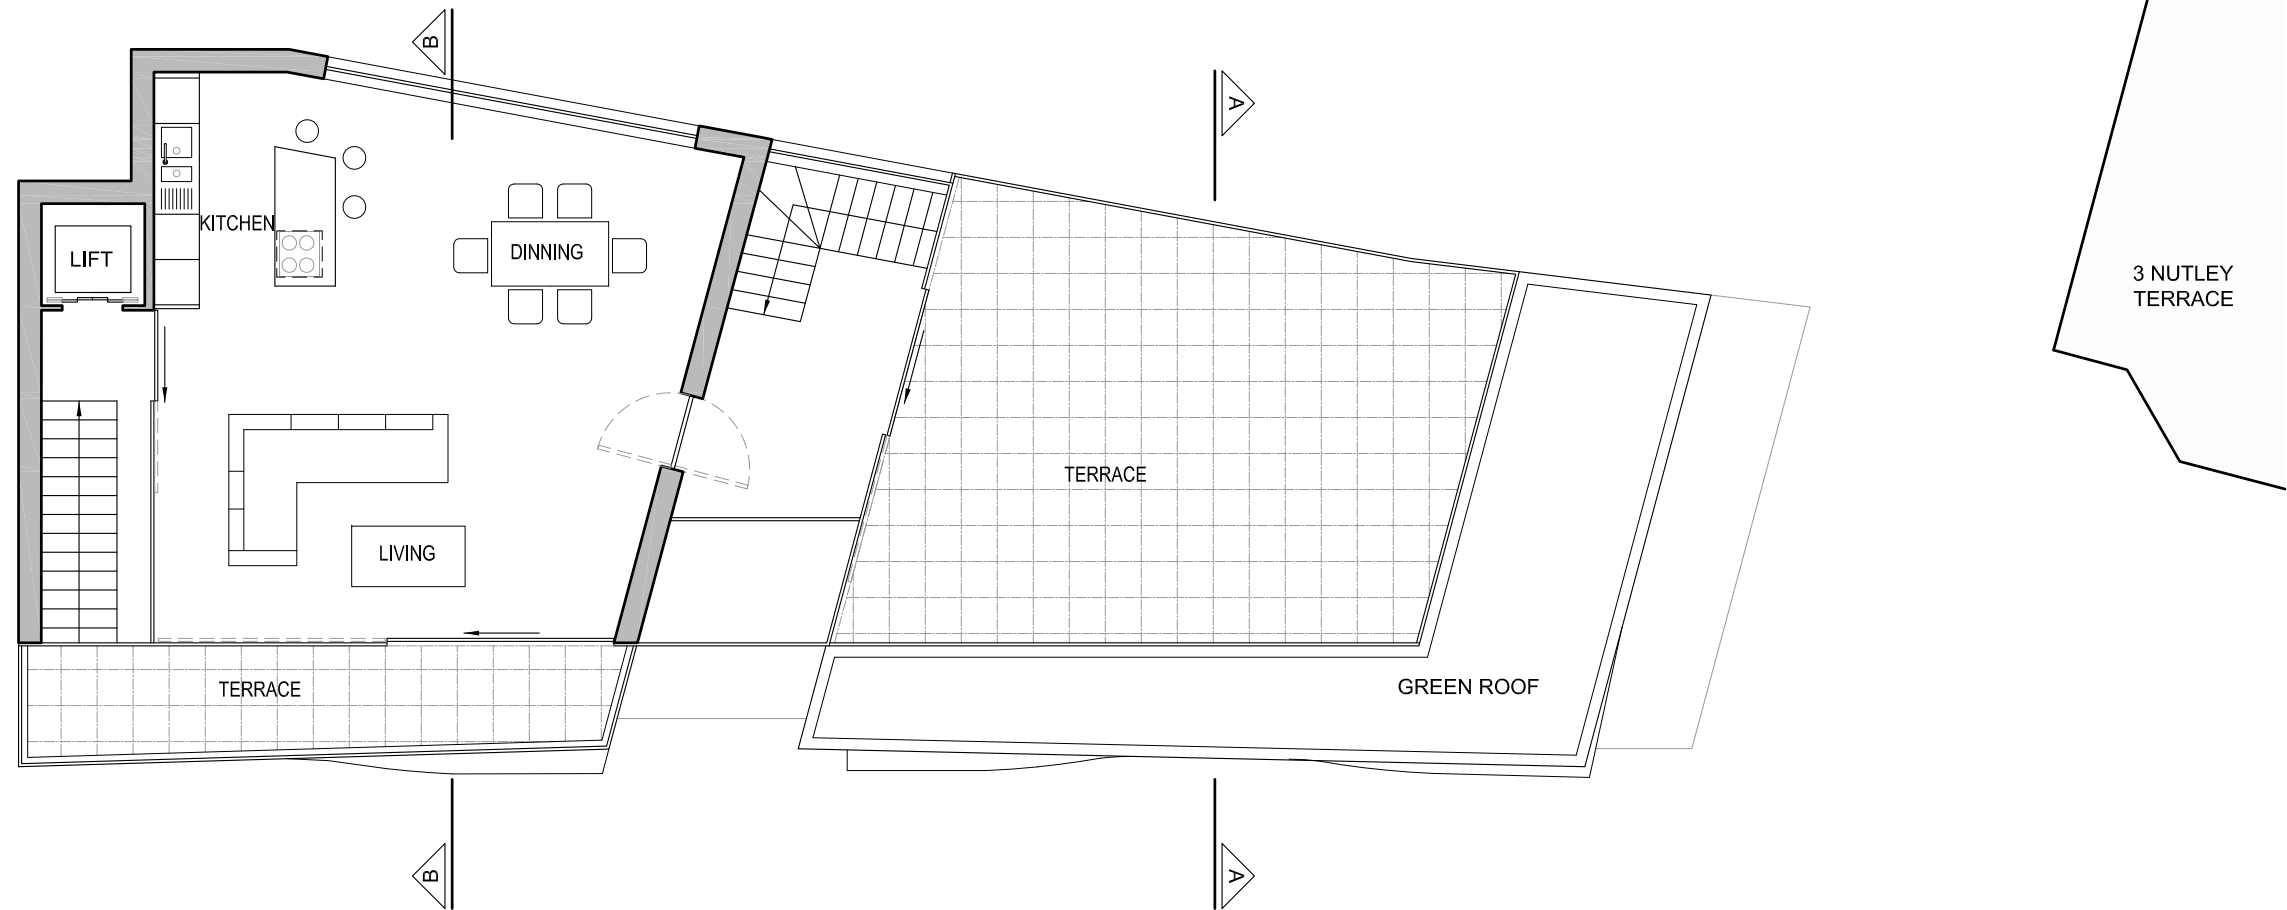

THIRD FLOOR PLAN

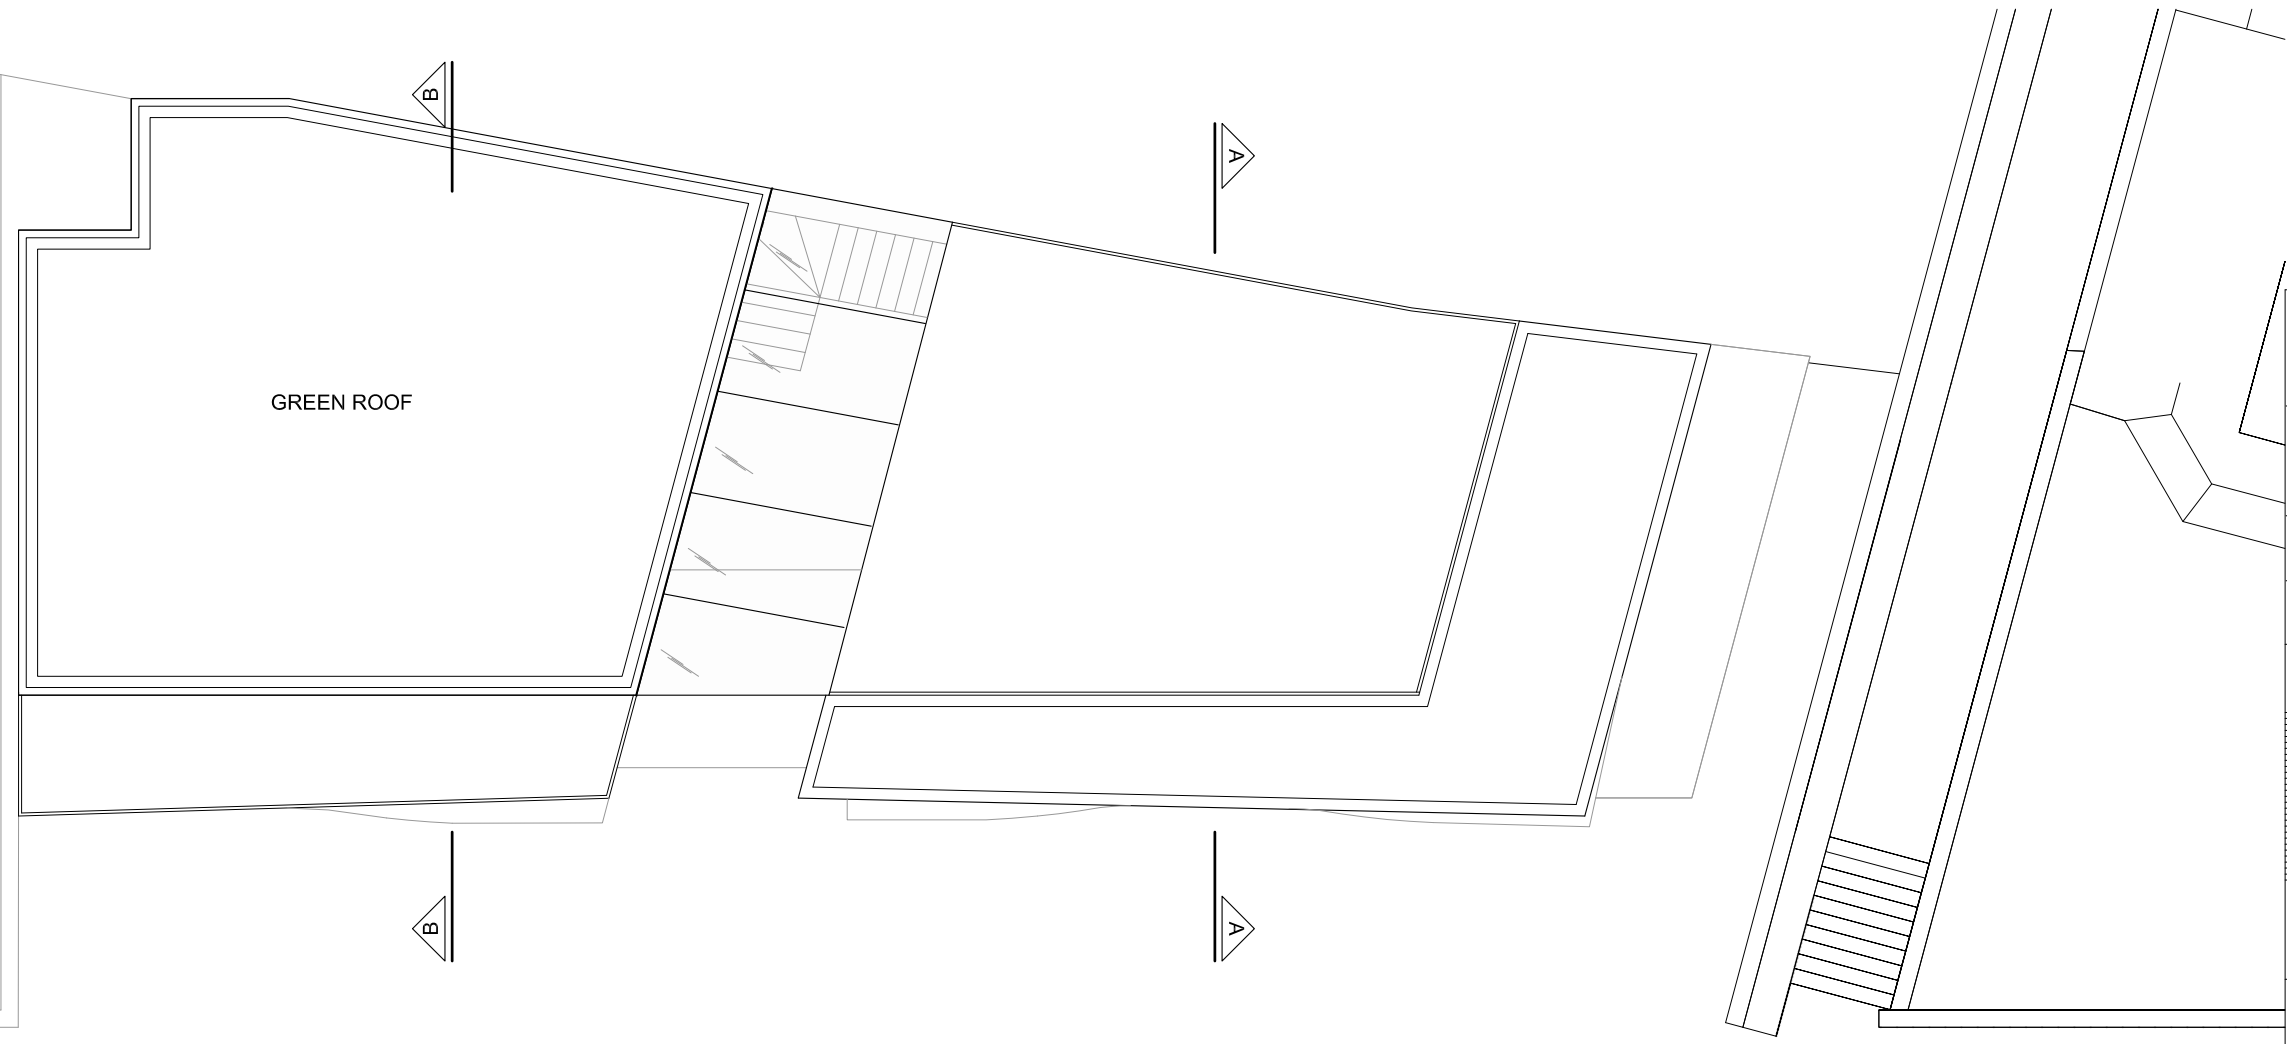

ROOF PLAN


5 NUTLEY TERRACE LONDON NW3
PROPOSED THIRD FLOOR AND ROOF PLANS
DWG No.: 5NT/P103
SCALE: 1 : 100 @ A3
DATE: JANUARY 2012
belsize architects
© COPYRIGHT NOT TO BE REPRODUCED OR USED WITHOUT PERMISSION
48 PARKHILL ROAD LONDON NW3 2YP TEL 020 7482 4420 FAX 020 7482 4186 EMAIL: MAIL@BELSIZEARCHITECTS.COM

AMENDMENTS TO PLANNING
APPLICATION 2007/6230/P
HIGHLIGHTED IN RED ON
DRAWINGS

25.01.2012

BASEMENT AREA
INCREASED

EXTERNAL STRUCTURAL
GLASS FLOOR AREA IN
FRONT GARDEN
INCREASED

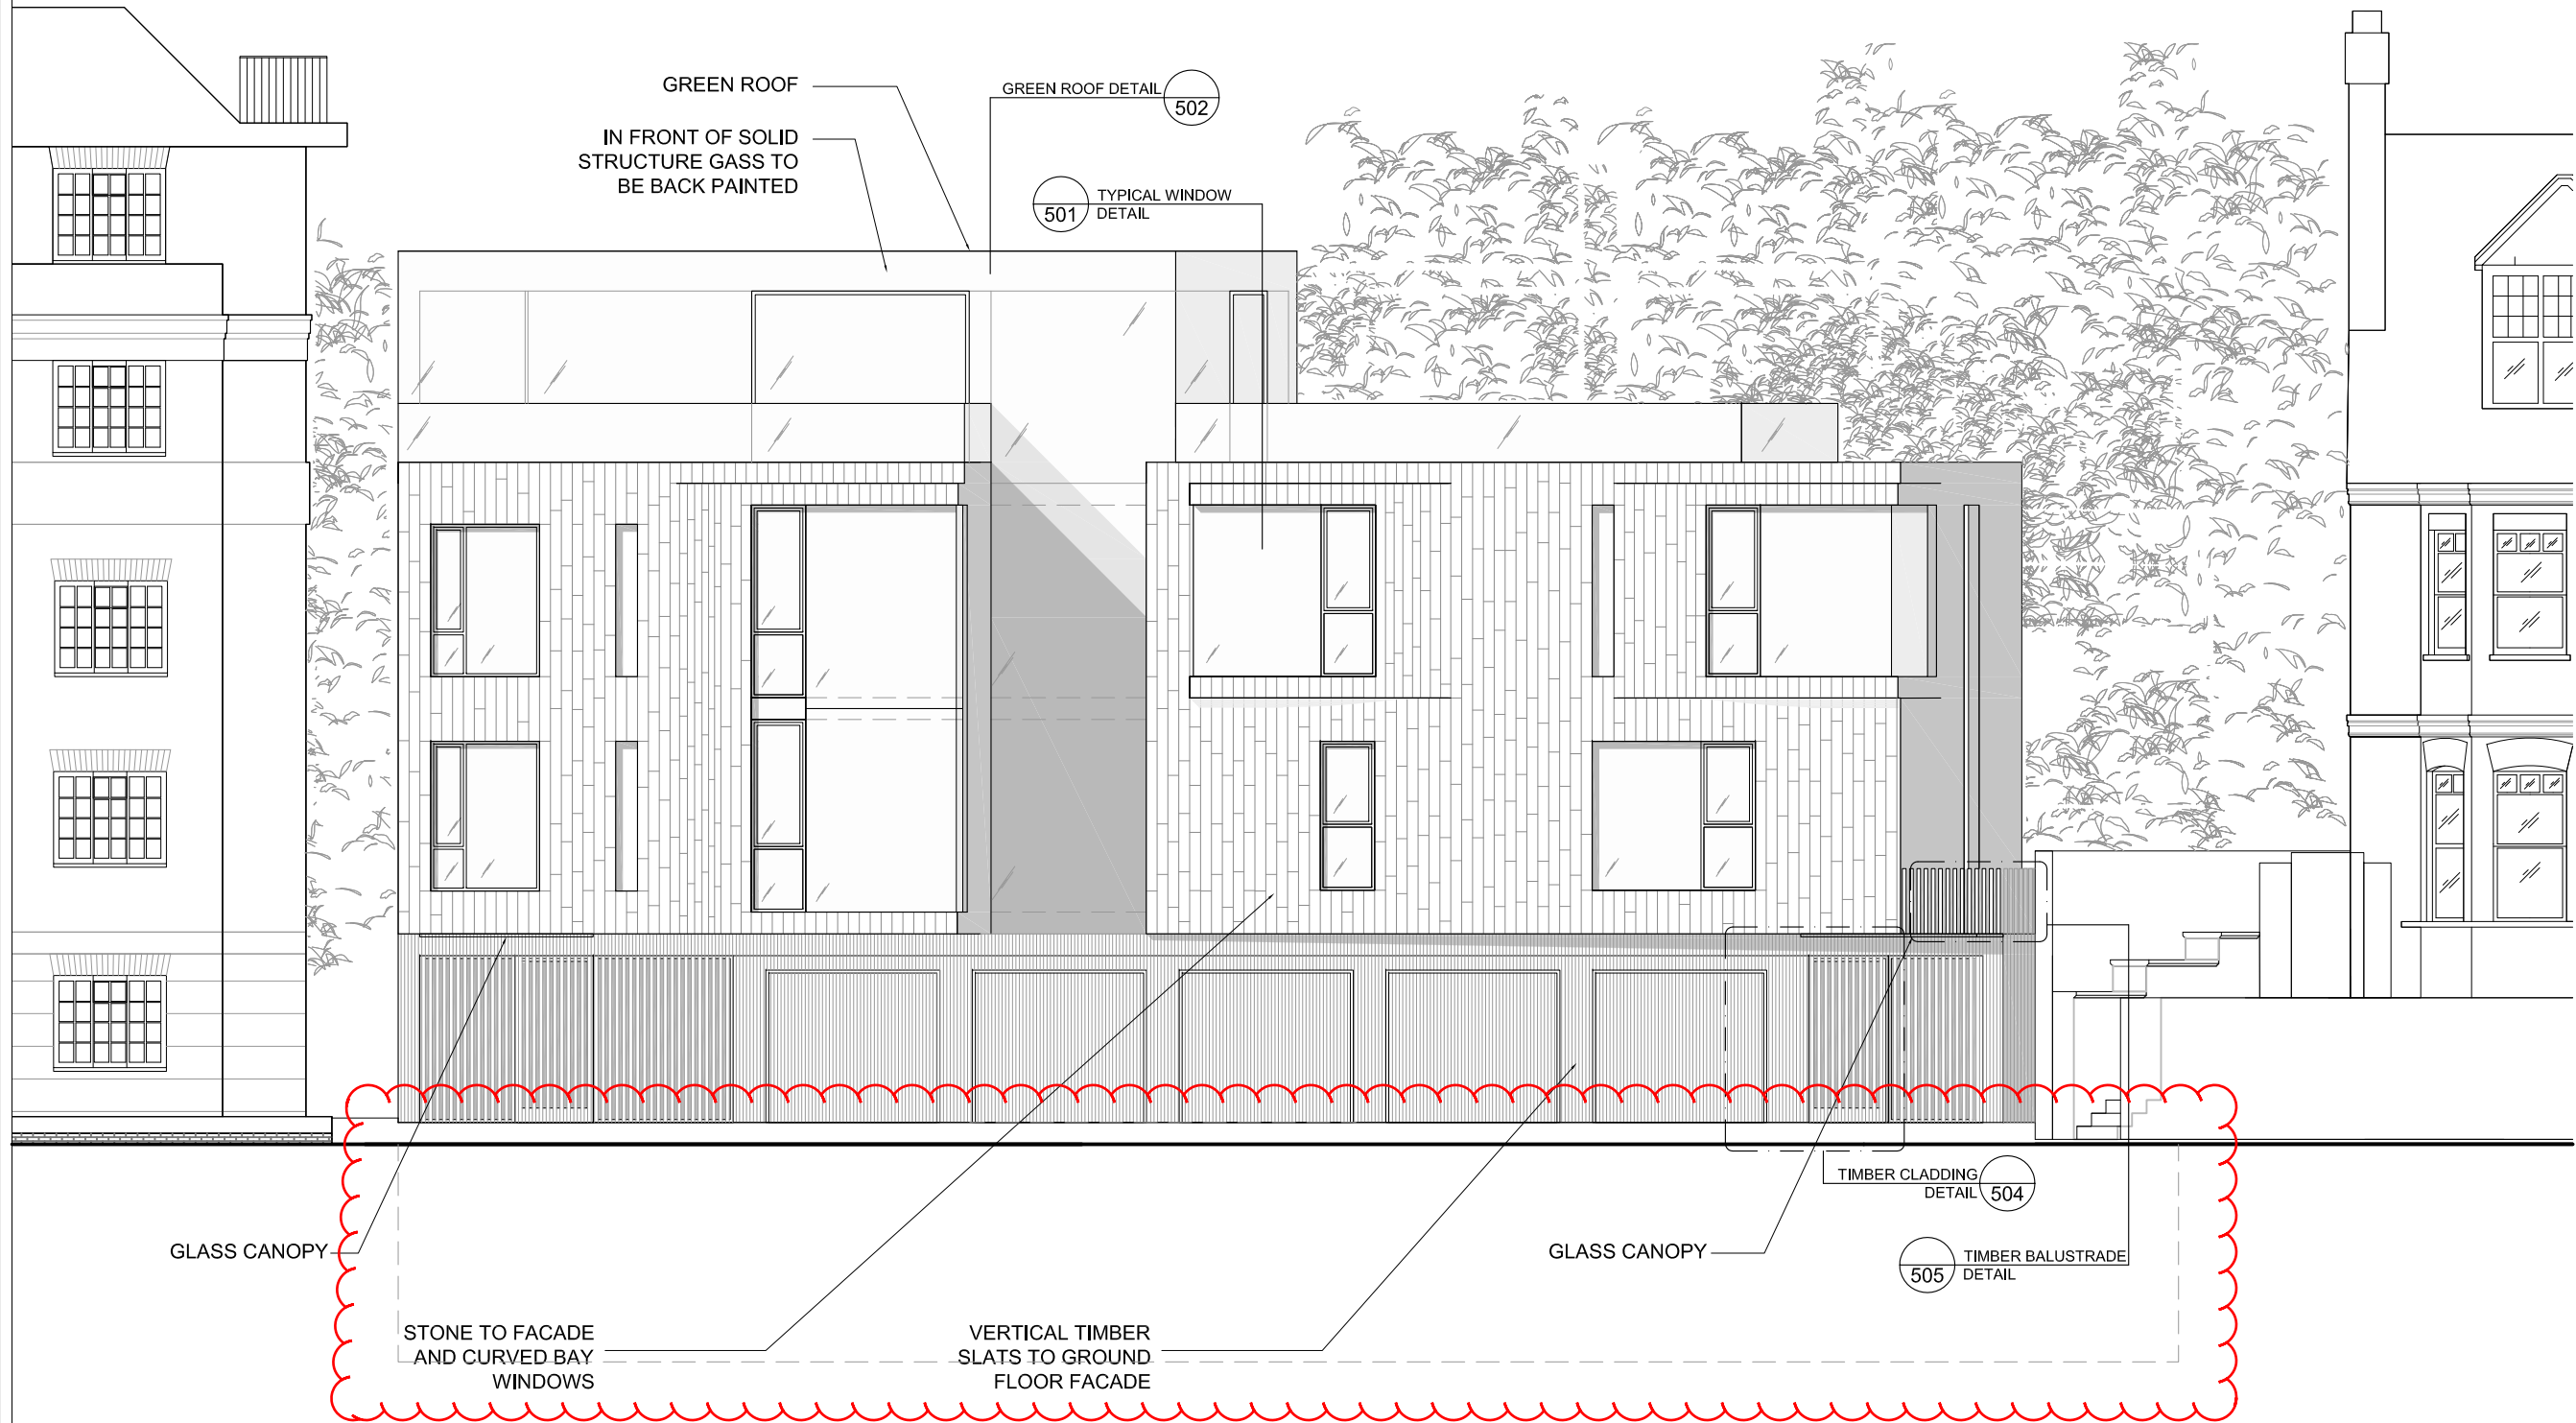

5 NUTLEY TERRACE
LONDON NW3

PROPOSED FRONT
ELEVATION

DWG No.: 5NT/P201

SCALE: 1 : 100 @ A3

DATE: JANUARY 2012


belsize
architects

© COPYRIGHT
NOT TO BE REPRODUCED OR USED
WITHOUT PERMISSION

48 PARKHILL ROAD LONDON NW3 2YP
TEL 020 7482 4420 FAX 020 7482 4186
EMAIL: MAIL@BELSIZEARCHITECTS.COM

25.01.2012

BASEMENT AREA INCREASED

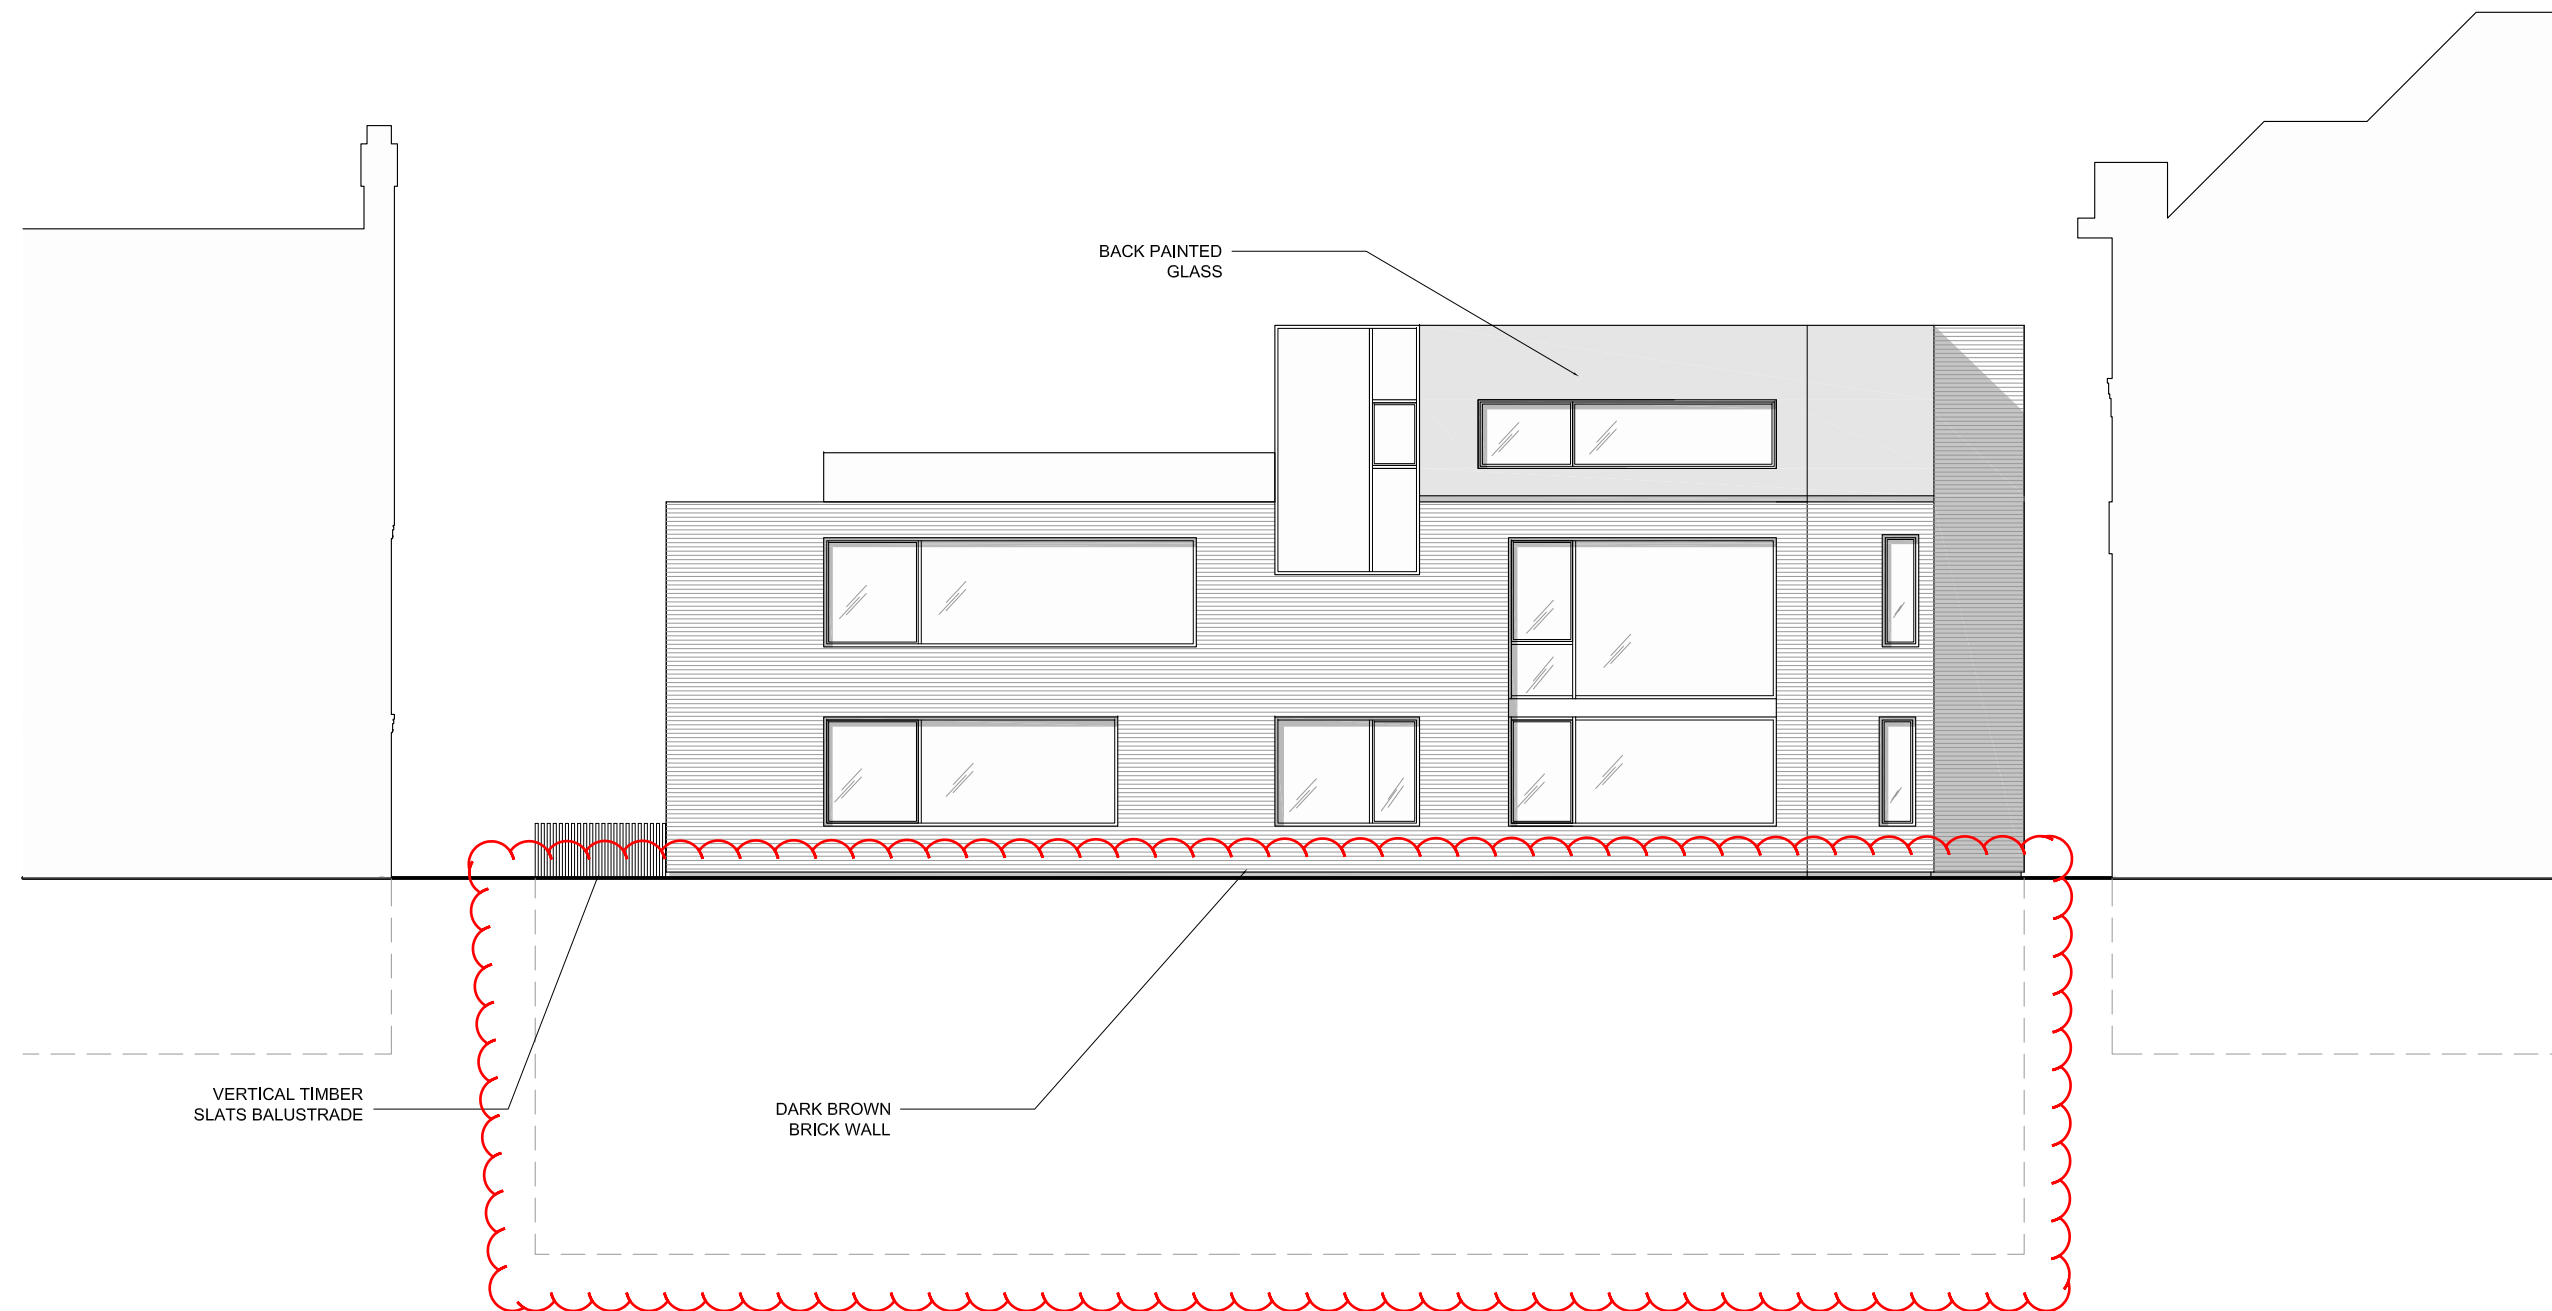

5 NUTLEY TERRACE
LONDON NW3

PROPOSED REAR
ELEVATION

DWG No.: **5NT/P202**

SCALE: 1 : 100 @ A3

DATE: JANUARY 2012


belsize
architects

© COPYRIGHT
NOT TO BE REPRODUCED OR USED
WITHOUT PERMISSION

48 PARKHILL ROAD LONDON NW3 2YP
TEL 020 7482 4420 FAX 020 7482 4186
EMAIL: MAIL@BELSIZEARCHITECTS.COM

25.01.2012

BASEMENT AREA INCREASED

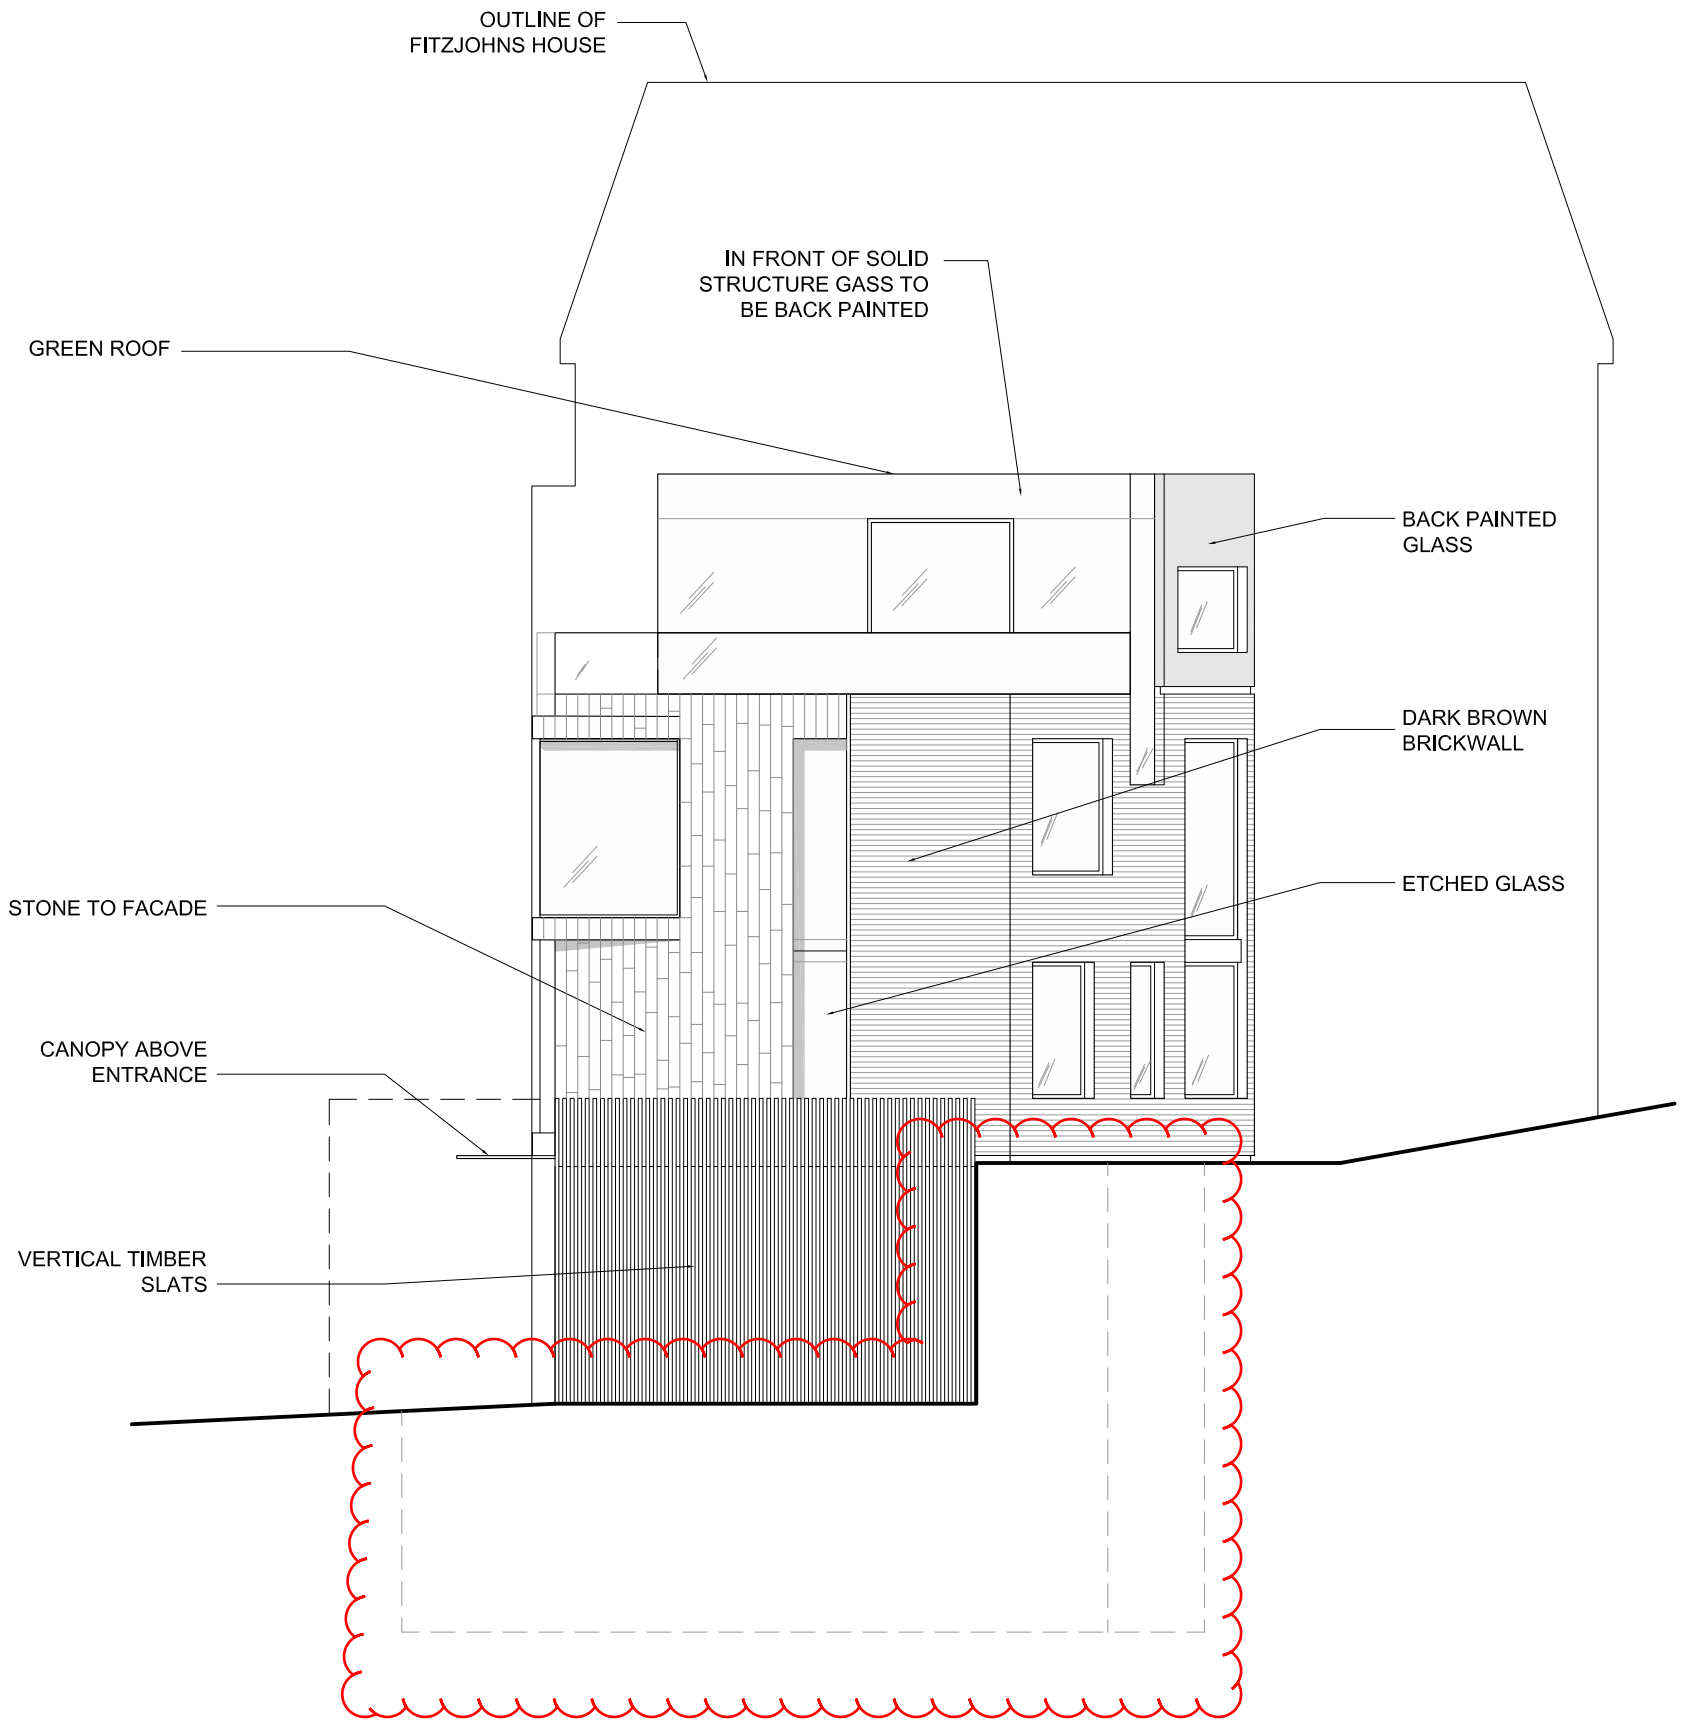

5 NUTLEY TERRACE
LONDON NW3

PROPOSED EAST SIDE
ELEVATION

DWG No.: **5NT/P203**

SCALE: 1 : 100 @ A3

DATE: JANUARY 2012


belsize
architects

© COPYRIGHT
NOT TO BE REPRODUCED OR USED
WITHOUT PERMISSION

48 PARKHILL ROAD LONDON NW3 2YP
TEL 020 7482 4420 FAX 020 7482 4186
EMAIL: MAIL@BELSIZEARCHITECTS.COM

25.01.2012

BASEMENT AREA INCREASED

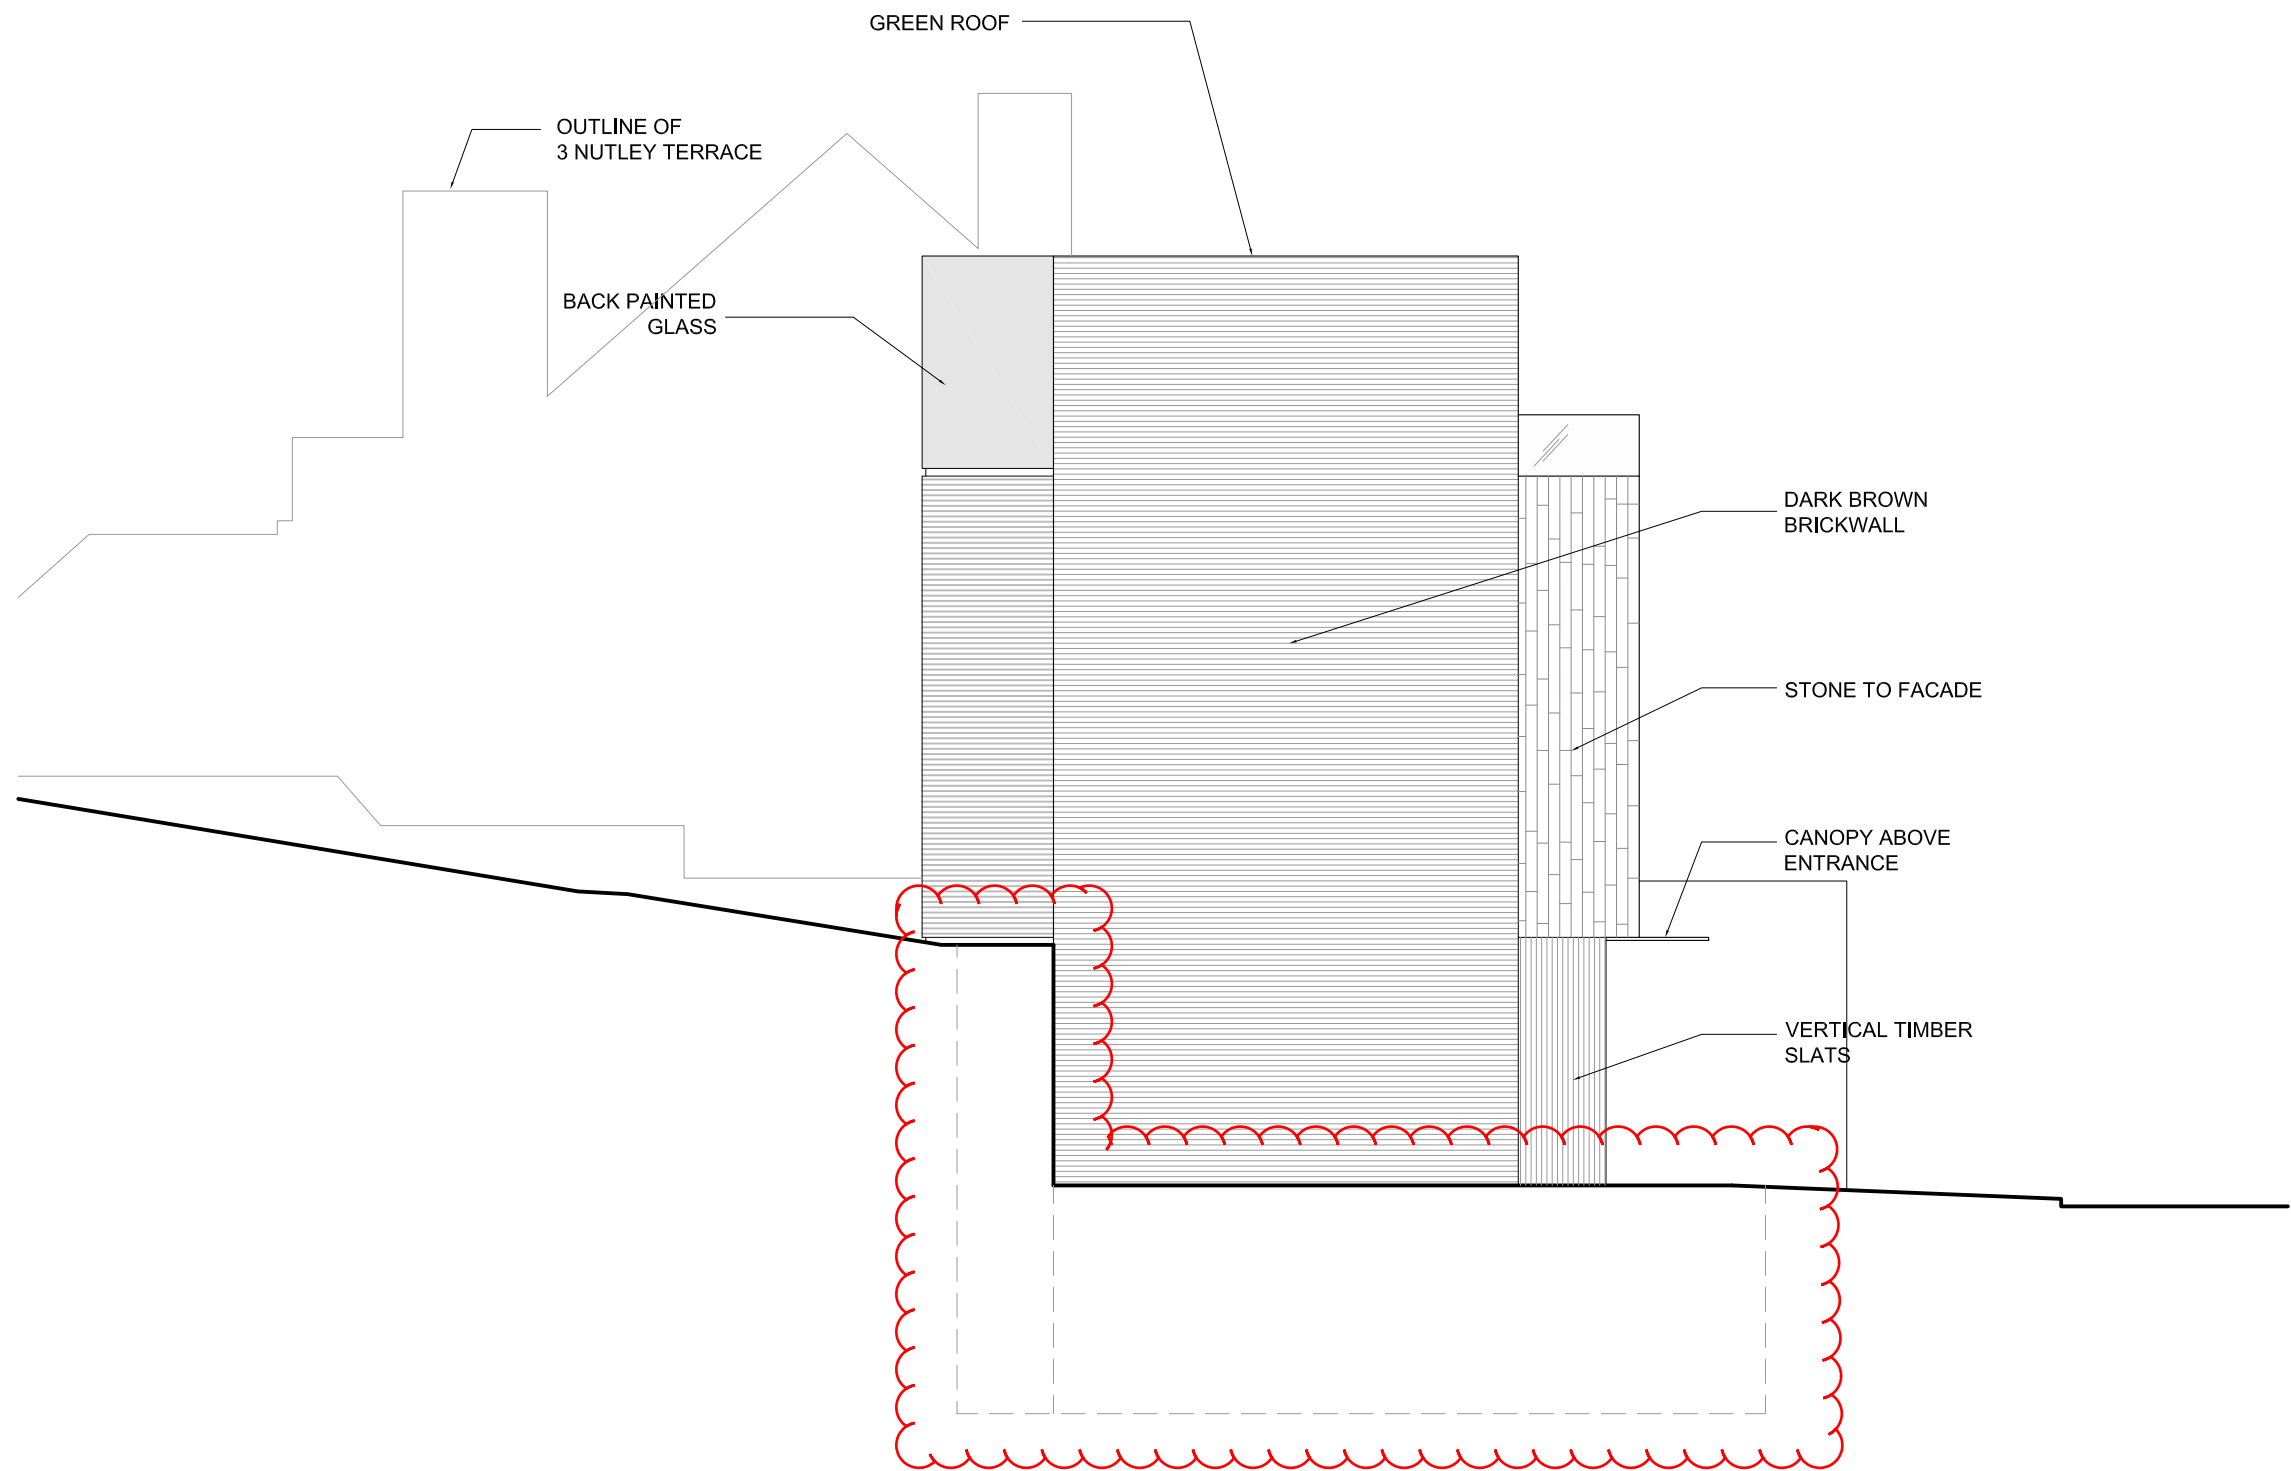

5 NUTLEY TERRACE
LONDON NW3

PROPOSED WEST SIDE
ELEVATION

DWG No.: 5NT/P204

SCALE: 1 : 100 @ A3

DATE: JANUARY 2012

belsize
architects

© COPYRIGHT
NOT TO BE REPRODUCED OR USED
WITHOUT PERMISSION

48 PARKHILL ROAD LONDON NW3 2YP
TEL 020 7482 4420 FAX 020 7482 4186
EMAIL: MAIL@BELSIZEARCHITECTS.COM

OUTLINE OF
FITZJOHNS HOUSE

GREEN ROOF

TERRACE

LIVING ROOM

KITCHEN

BEDROOM 3

BEDROOM 4

BEDROOM 2

BEDROOM 1

GREENERY

REV A

FRONT GARDEN

GARAGE 2

STORE/PLANT
ROOM

STREET LEVEL

FAMILY ROOM

KITCHEN

RAINWATER TANK UNDER
BASEMENT LEVEL

AMENDMENTS TO PLANNING
APPLICATION 2007/6230/P
HIGHLIGHTED IN RED ON
DRAWINGS

25.01.2012

BASEMENT AREA
INCREASED

EXTERNAL STRUCTURAL
GLASS FLOOR AREA IN
FRONT GARDEN
INCREASED

REVISIONS:

REV.A: 02.05.2012
- SKYLIGHTS TO BASEMENT
OMITTED

5 NUTLEY TERRACE
LONDON NW3

PROPOSED SECTION B-B

DWG No.: 5NT/P302_A


SCALE: 1 : 100

DATE: JANUARY 2012

belsize
architects

© COPYRIGHT
NOT TO BE REPRODUCED OR USED
WITHOUT PERMISSION

48 PARKHILL ROAD LONDON NW3 2YP
TEL 020 7482 4420 FAX 020 7482 4186
EMAIL: MAIL@BELSIZEARCHITECTS.COM

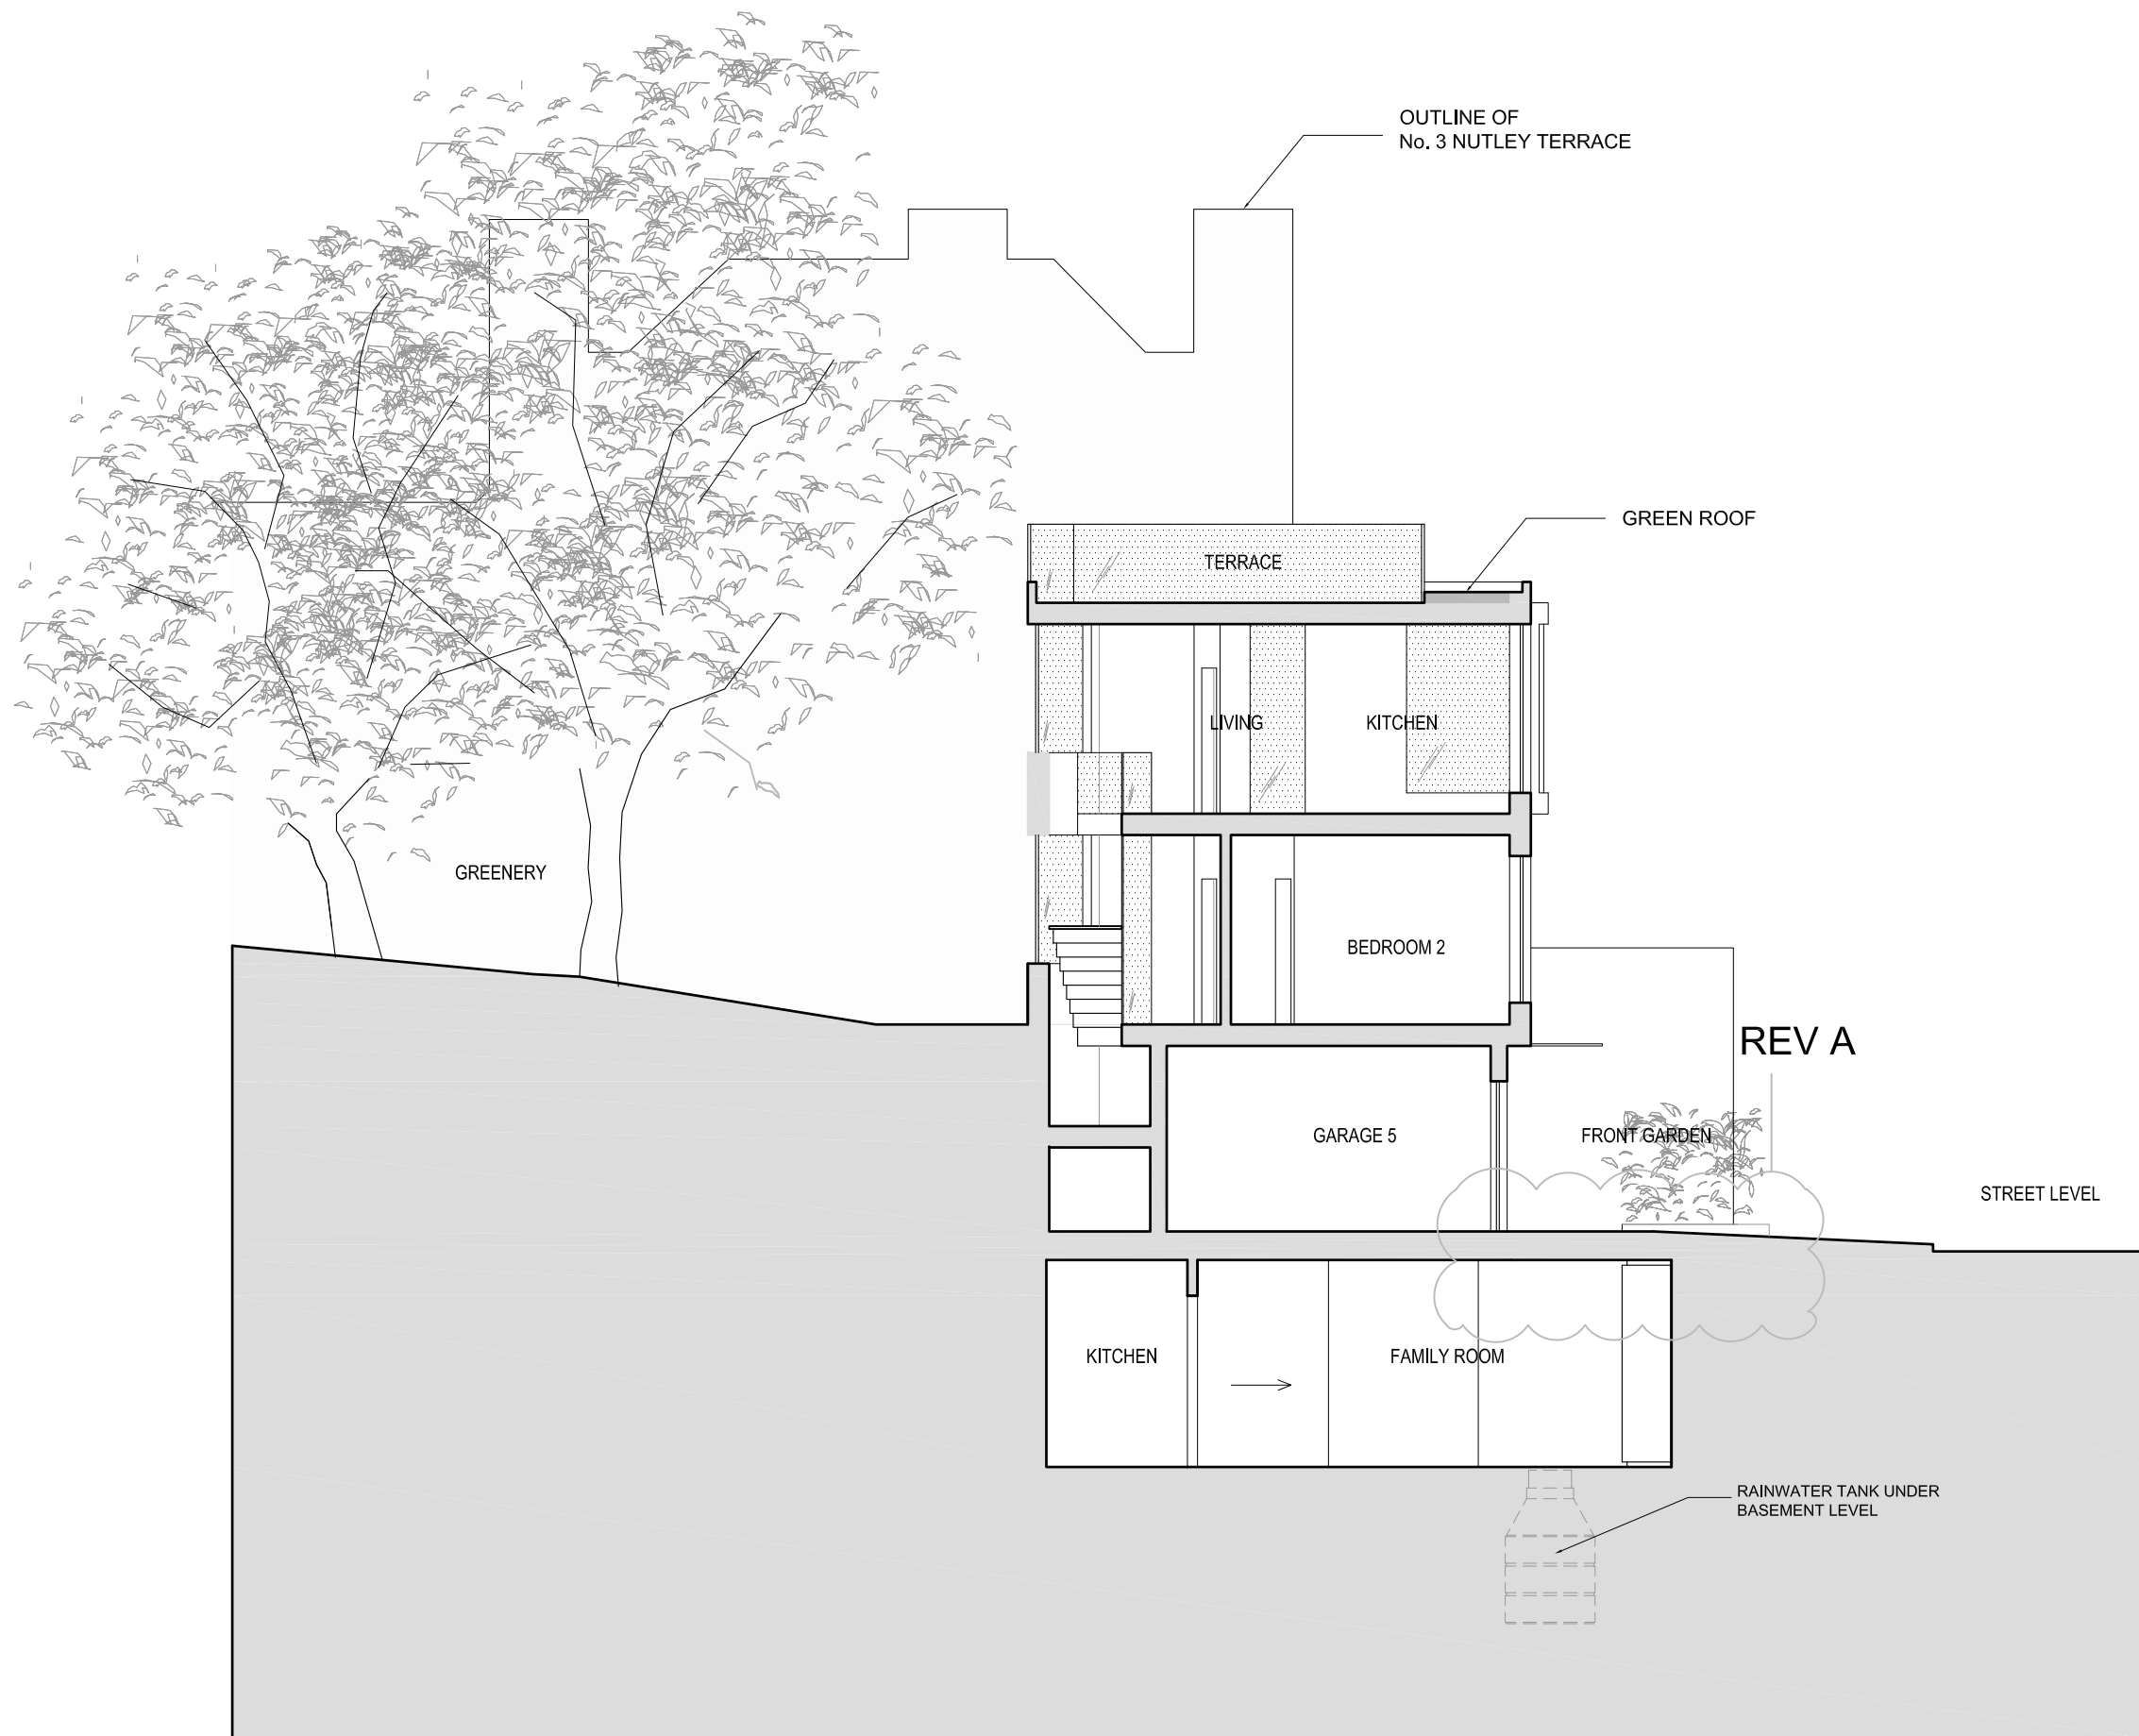

AMENDMENTS TO PLANNING
APPLICATION 2007/6230/P
HIGHLIGHTED IN RED ON
DRAWINGS

25.01.2012

BASEMENT AREA
INCREASED

EXTERNAL STRUCTURAL
GLASS FLOOR AREA IN
FRONT GARDEN
INCREASED

REVISIONS:

REV.A: 02.05.2012
- SKYLIGHTS TO BASEMENT
OMITTED

5 NUTLEY TERRACE
LONDON NW3

PROPOSED SECTION A-A

DWG No.: 5NT/P301_A

SCALE: 1 : 100

DATE: JANUARY 2012

belsize
architects

© COPYRIGHT
NOT TO BE REPRODUCED OR USED
WITHOUT PERMISSION

48 PARKHILL ROAD LONDON NW3 2YP
TEL 020 7482 4420 FAX 020 7482 4186
EMAIL: MAIL@BELSIZEARCHITECTS.COM