


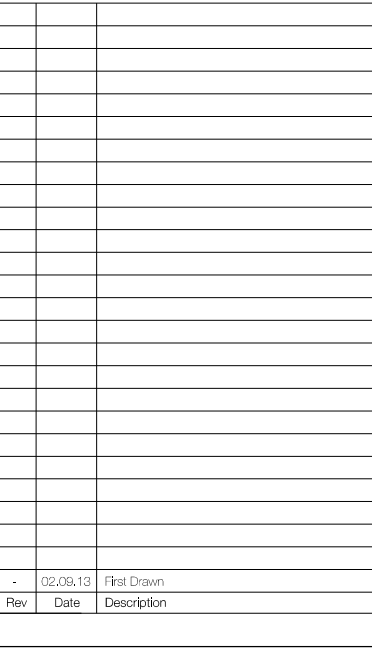


Do not scale from drawing  
All dimensions to be checked on site  
This drawing is copyright ©



22-24 KINGSFORD STREET  
LONDON NW5 4JT  
020 3411 4686  
Info@francisarchitects.co.uk  
www.francisarchitects.co.uk

Project	58C KING HENRYS ROAD			
Client	Adrian Goldthorpe			
Date	02.09.13	Scale	1:50 at A3	
Title	BASEMENT PLAN			
Drawn	JH	Checked	NF	Approved XX
Status	EXISTING			
Project	Discipline	View	Drawing No.	Rev


11205 | A | P | 002 | -

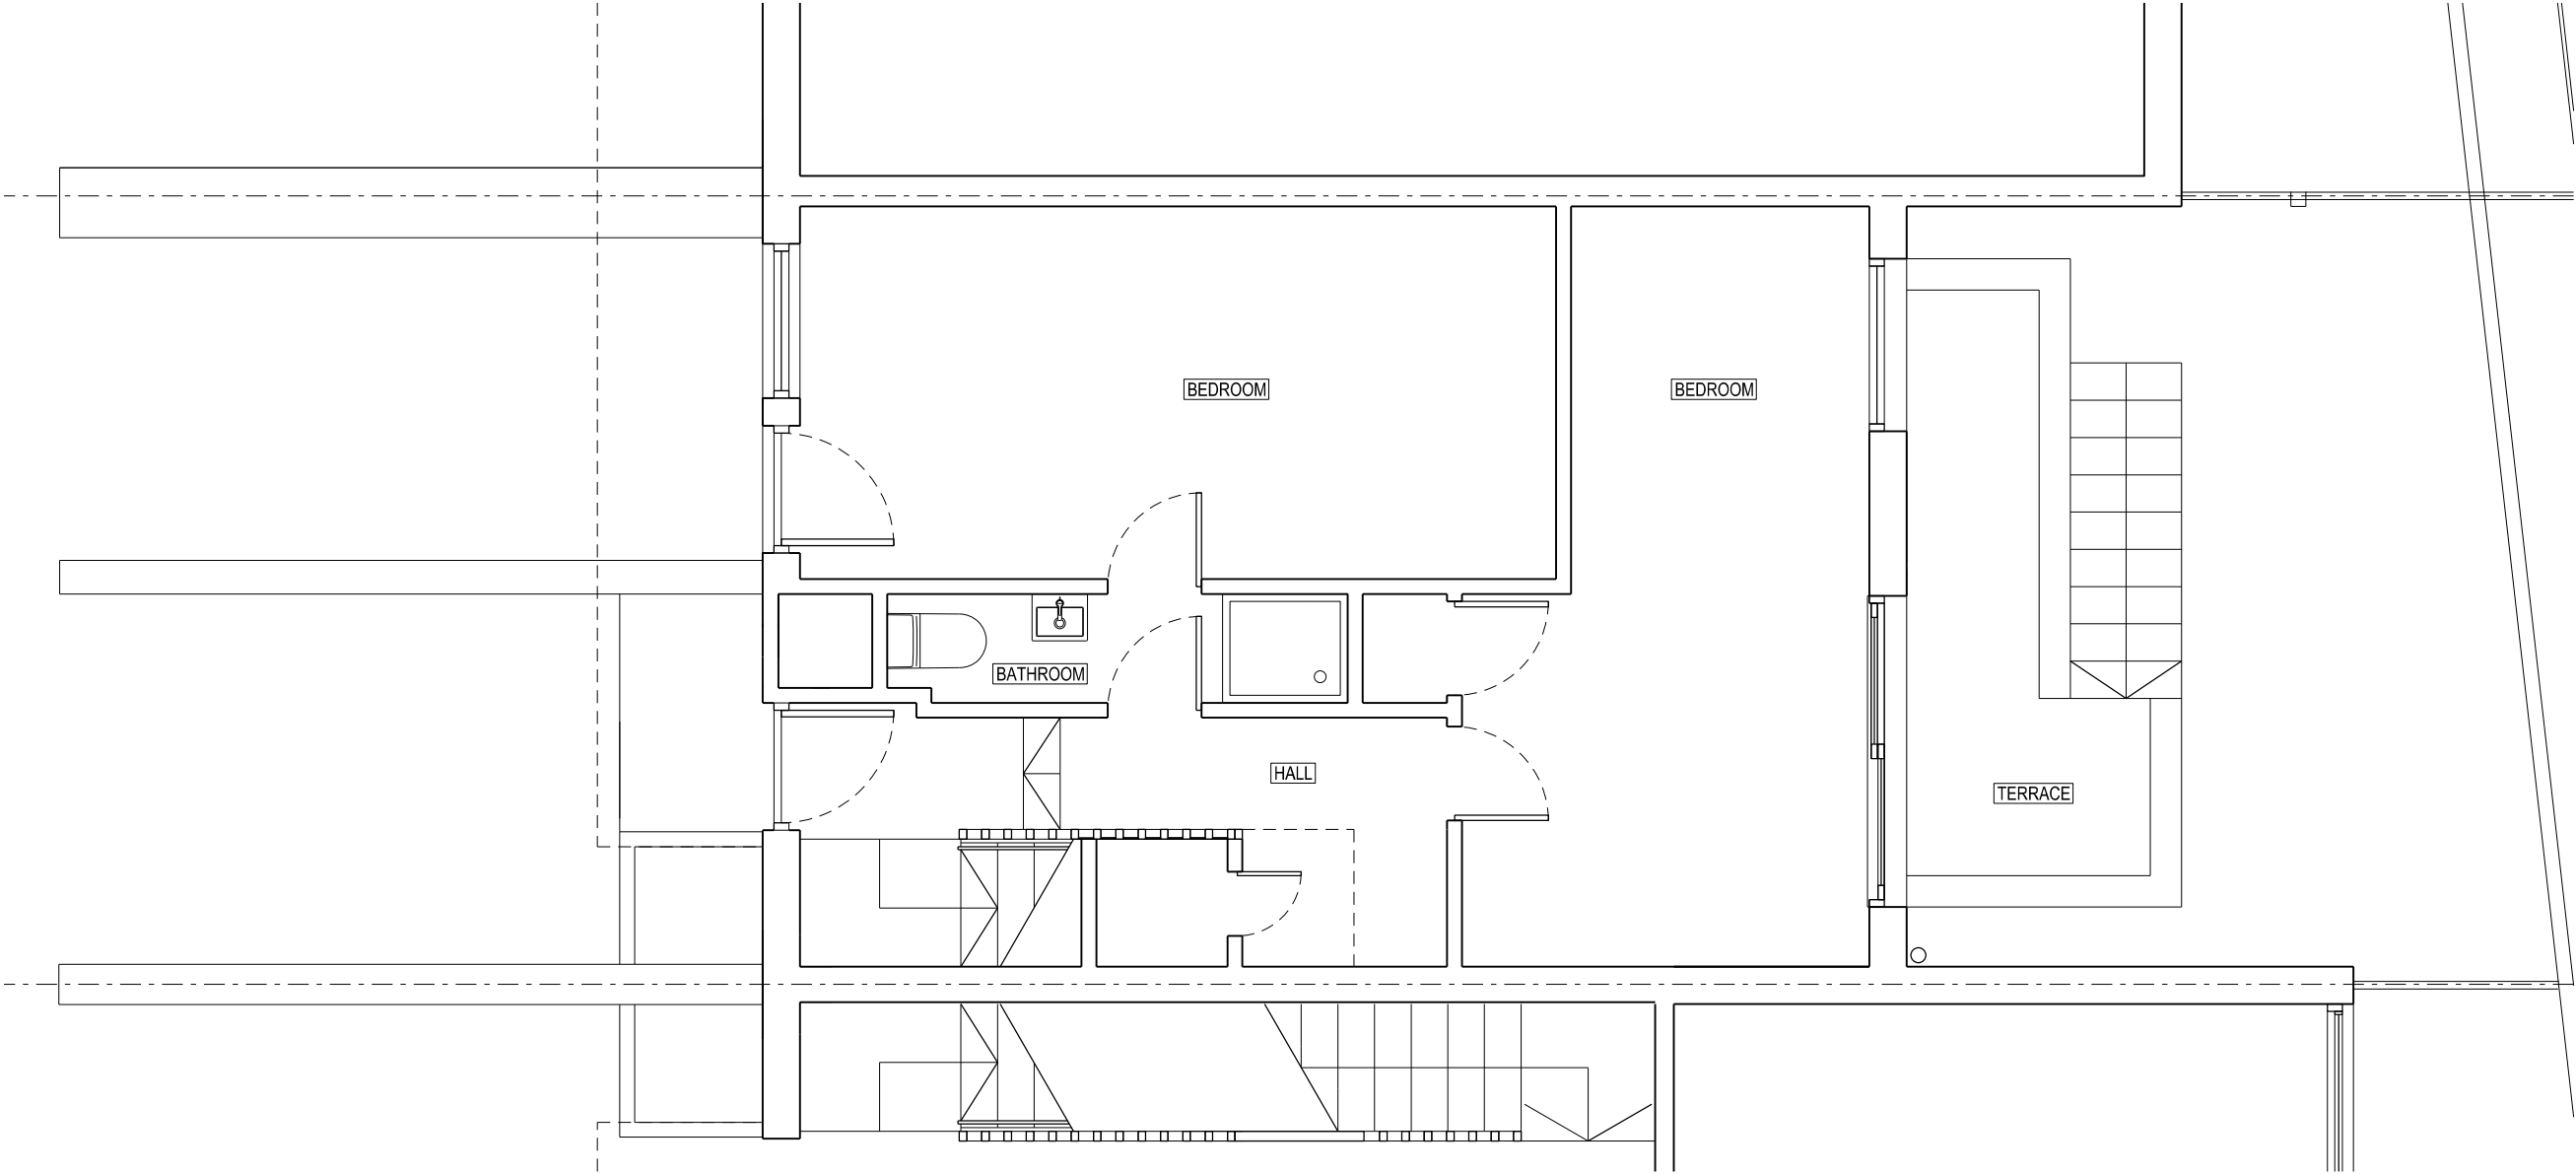

Project				
58C KING HENRYS ROAD				
Client				
Adrian Goldthorpe				
Date				
02.09.13		Scale 1:50 at A3		
Title				
GROUND FLOOR PLAN				
Drawn				
JH		Checked NF		Approved XX
Status				
EXISTING				
Project				
Discipline		View	Drawing No.	Rev
11205   A   P   003   -				



Do not scale from drawing  
All dimensions to be checked on site  
This drawing is copyright ©

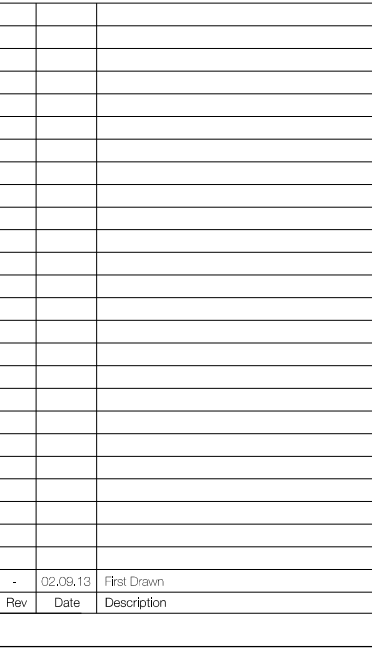

1 1 2 0 5 | A | P | 0 0 4 | -



-	02.09.13	First Drawn
Rev	Date	Description




Project	Discipline	View	Drawing No.	Rev
---------	------------	------	-------------	-----

1 1 2 0 5 | A | P | 0 0 5 | -



## Notes

Do not scale from drawing  
All dimensions to be checked on site  
This drawing is copyright ©

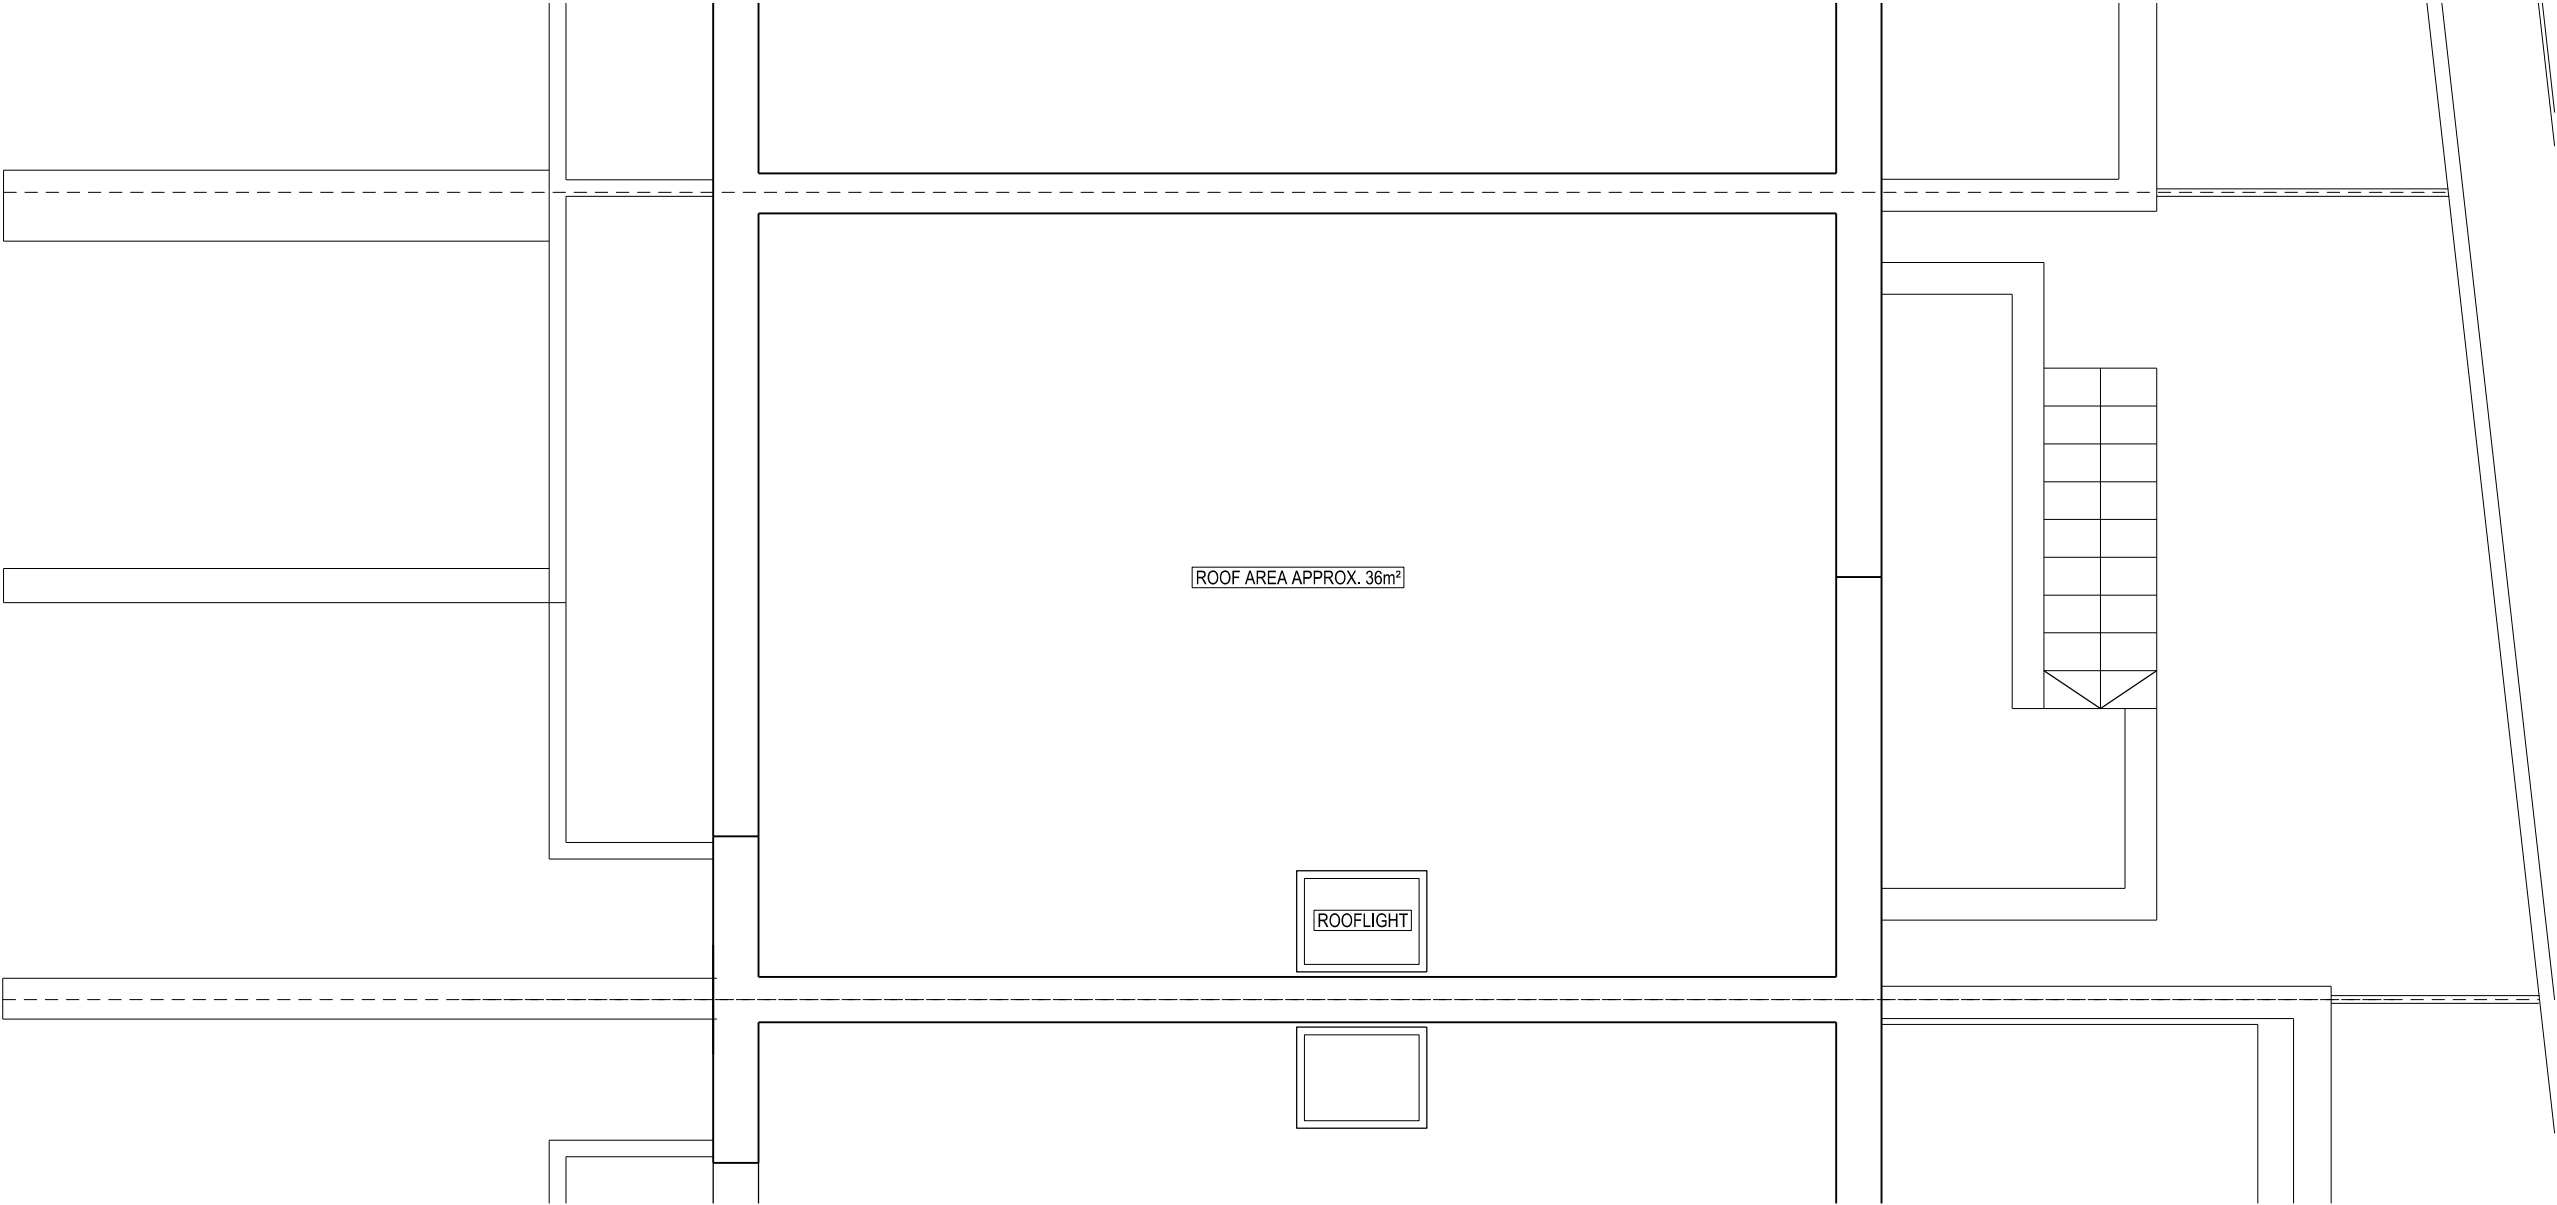

-	02.08.13	First Drawn
Rev	Date	Description



22-24 KINGSFORD STREET  
LONDON NW5 4JT  
020 3411 4686  
Info@francisarchitects.co.uk  
www.francisarchitects.co.uk

Project  
58C KING HENRYS ROAD

Client Adrian Goldthorpe

Date 02.09.13 Scale 1:50 at A3

Title


ROOF PLAN


Drawn JH                  Checked NF                  Approved XX

Status	EXISTING
--------	----------

Project	Discipline	View	Drawing No.	Rev
---------	------------	------	-------------	-----


1 1 2 0 5 | A | P | 0 0 6 | -

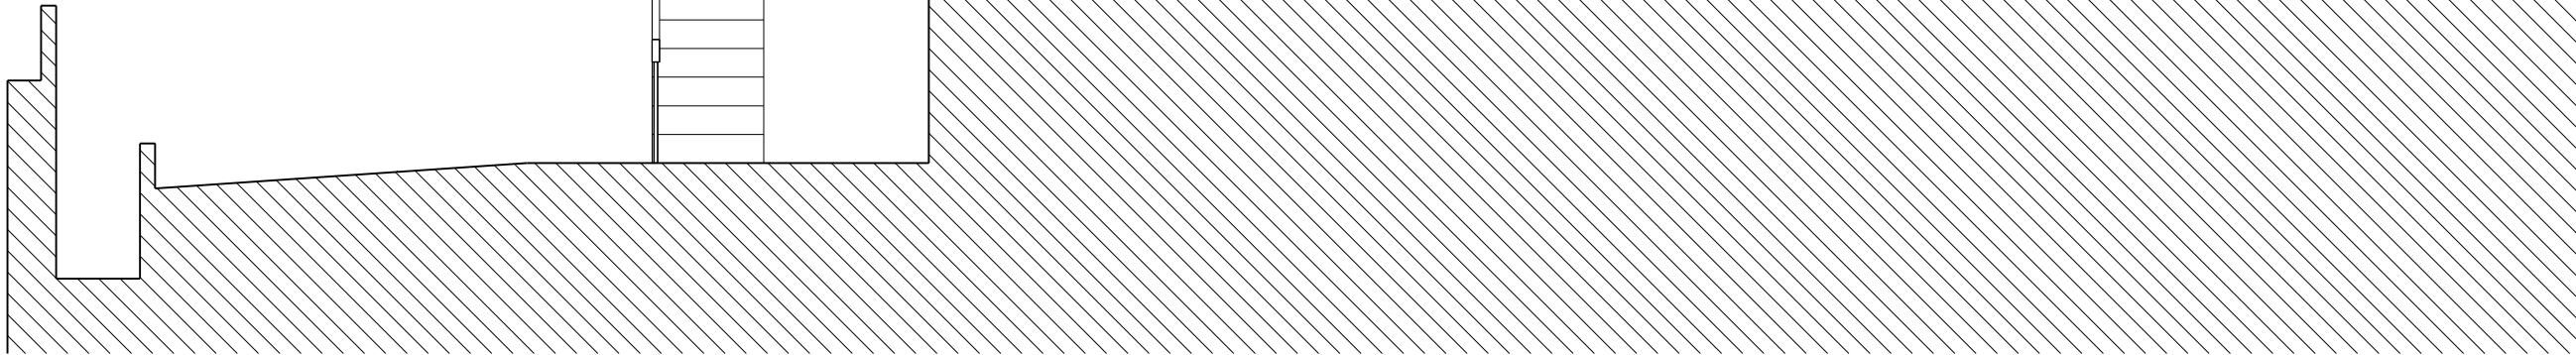

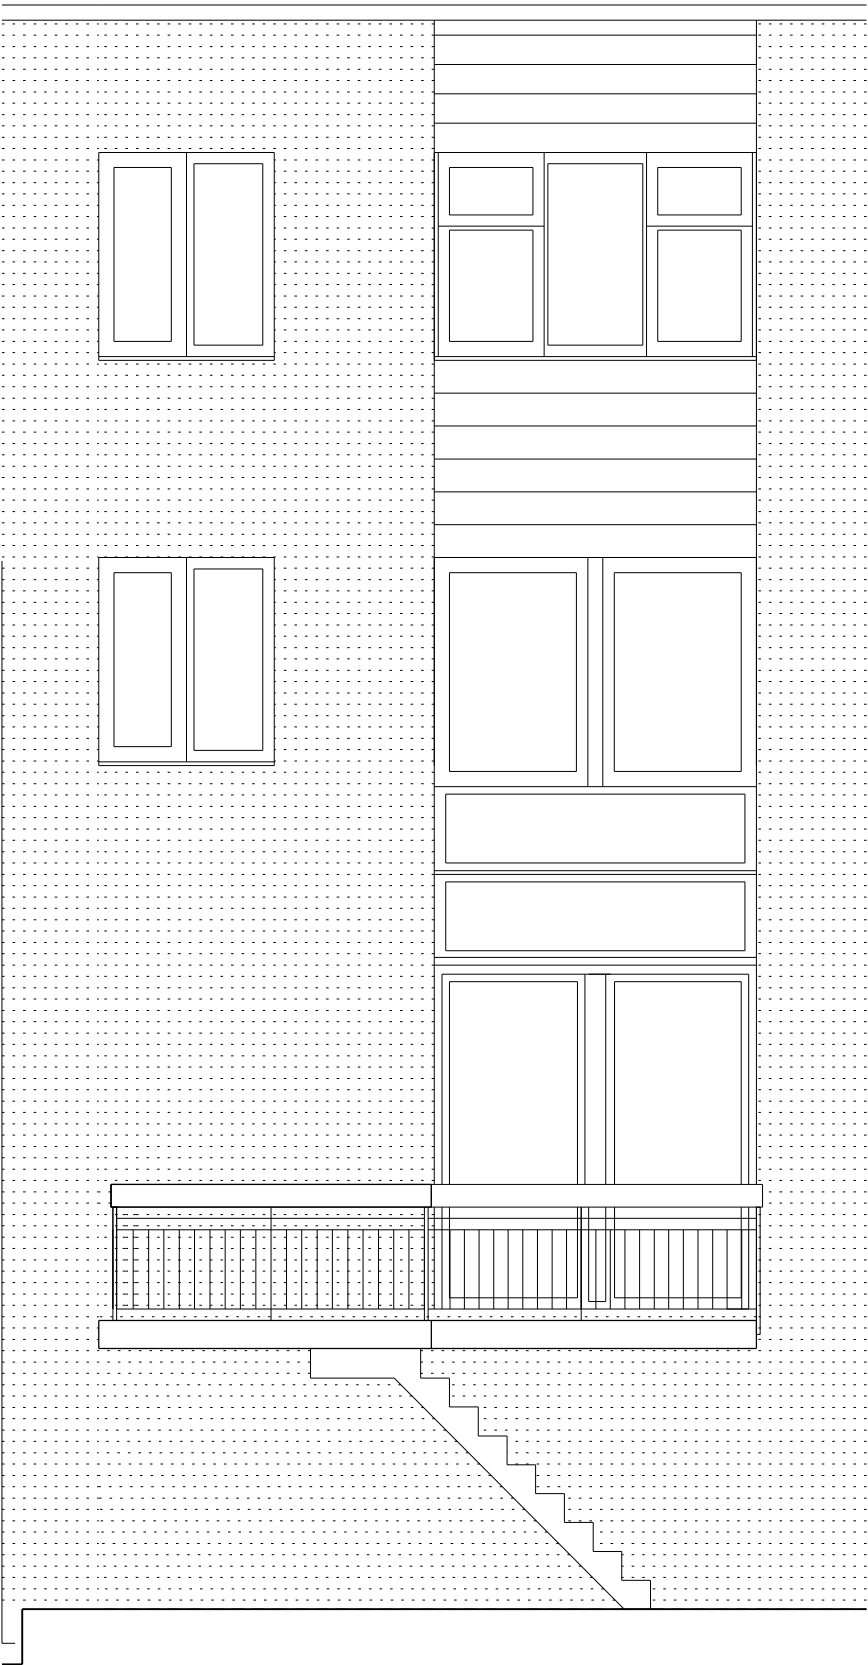

### REAR ELEVATION

22-24 KINGSFORD STREET LONDON NW5 4JT					
020 3411 4686					
Info@francisarchitects.co.uk www.francisarchitects.co.uk					
Project					
58 KING HENRYS ROAD					
Client					
Adrian Goldthorpe					
Date	02.11.12	Scale	1:50 at A3		
Title					
FRONT AND REAR ELEVATION					
Drawn	JH	Checked	NF	Approved	XX
Status					
EXISTING					
Project	Discipline	View	Drawing No.	Rev	
11205	A	E	030	I	

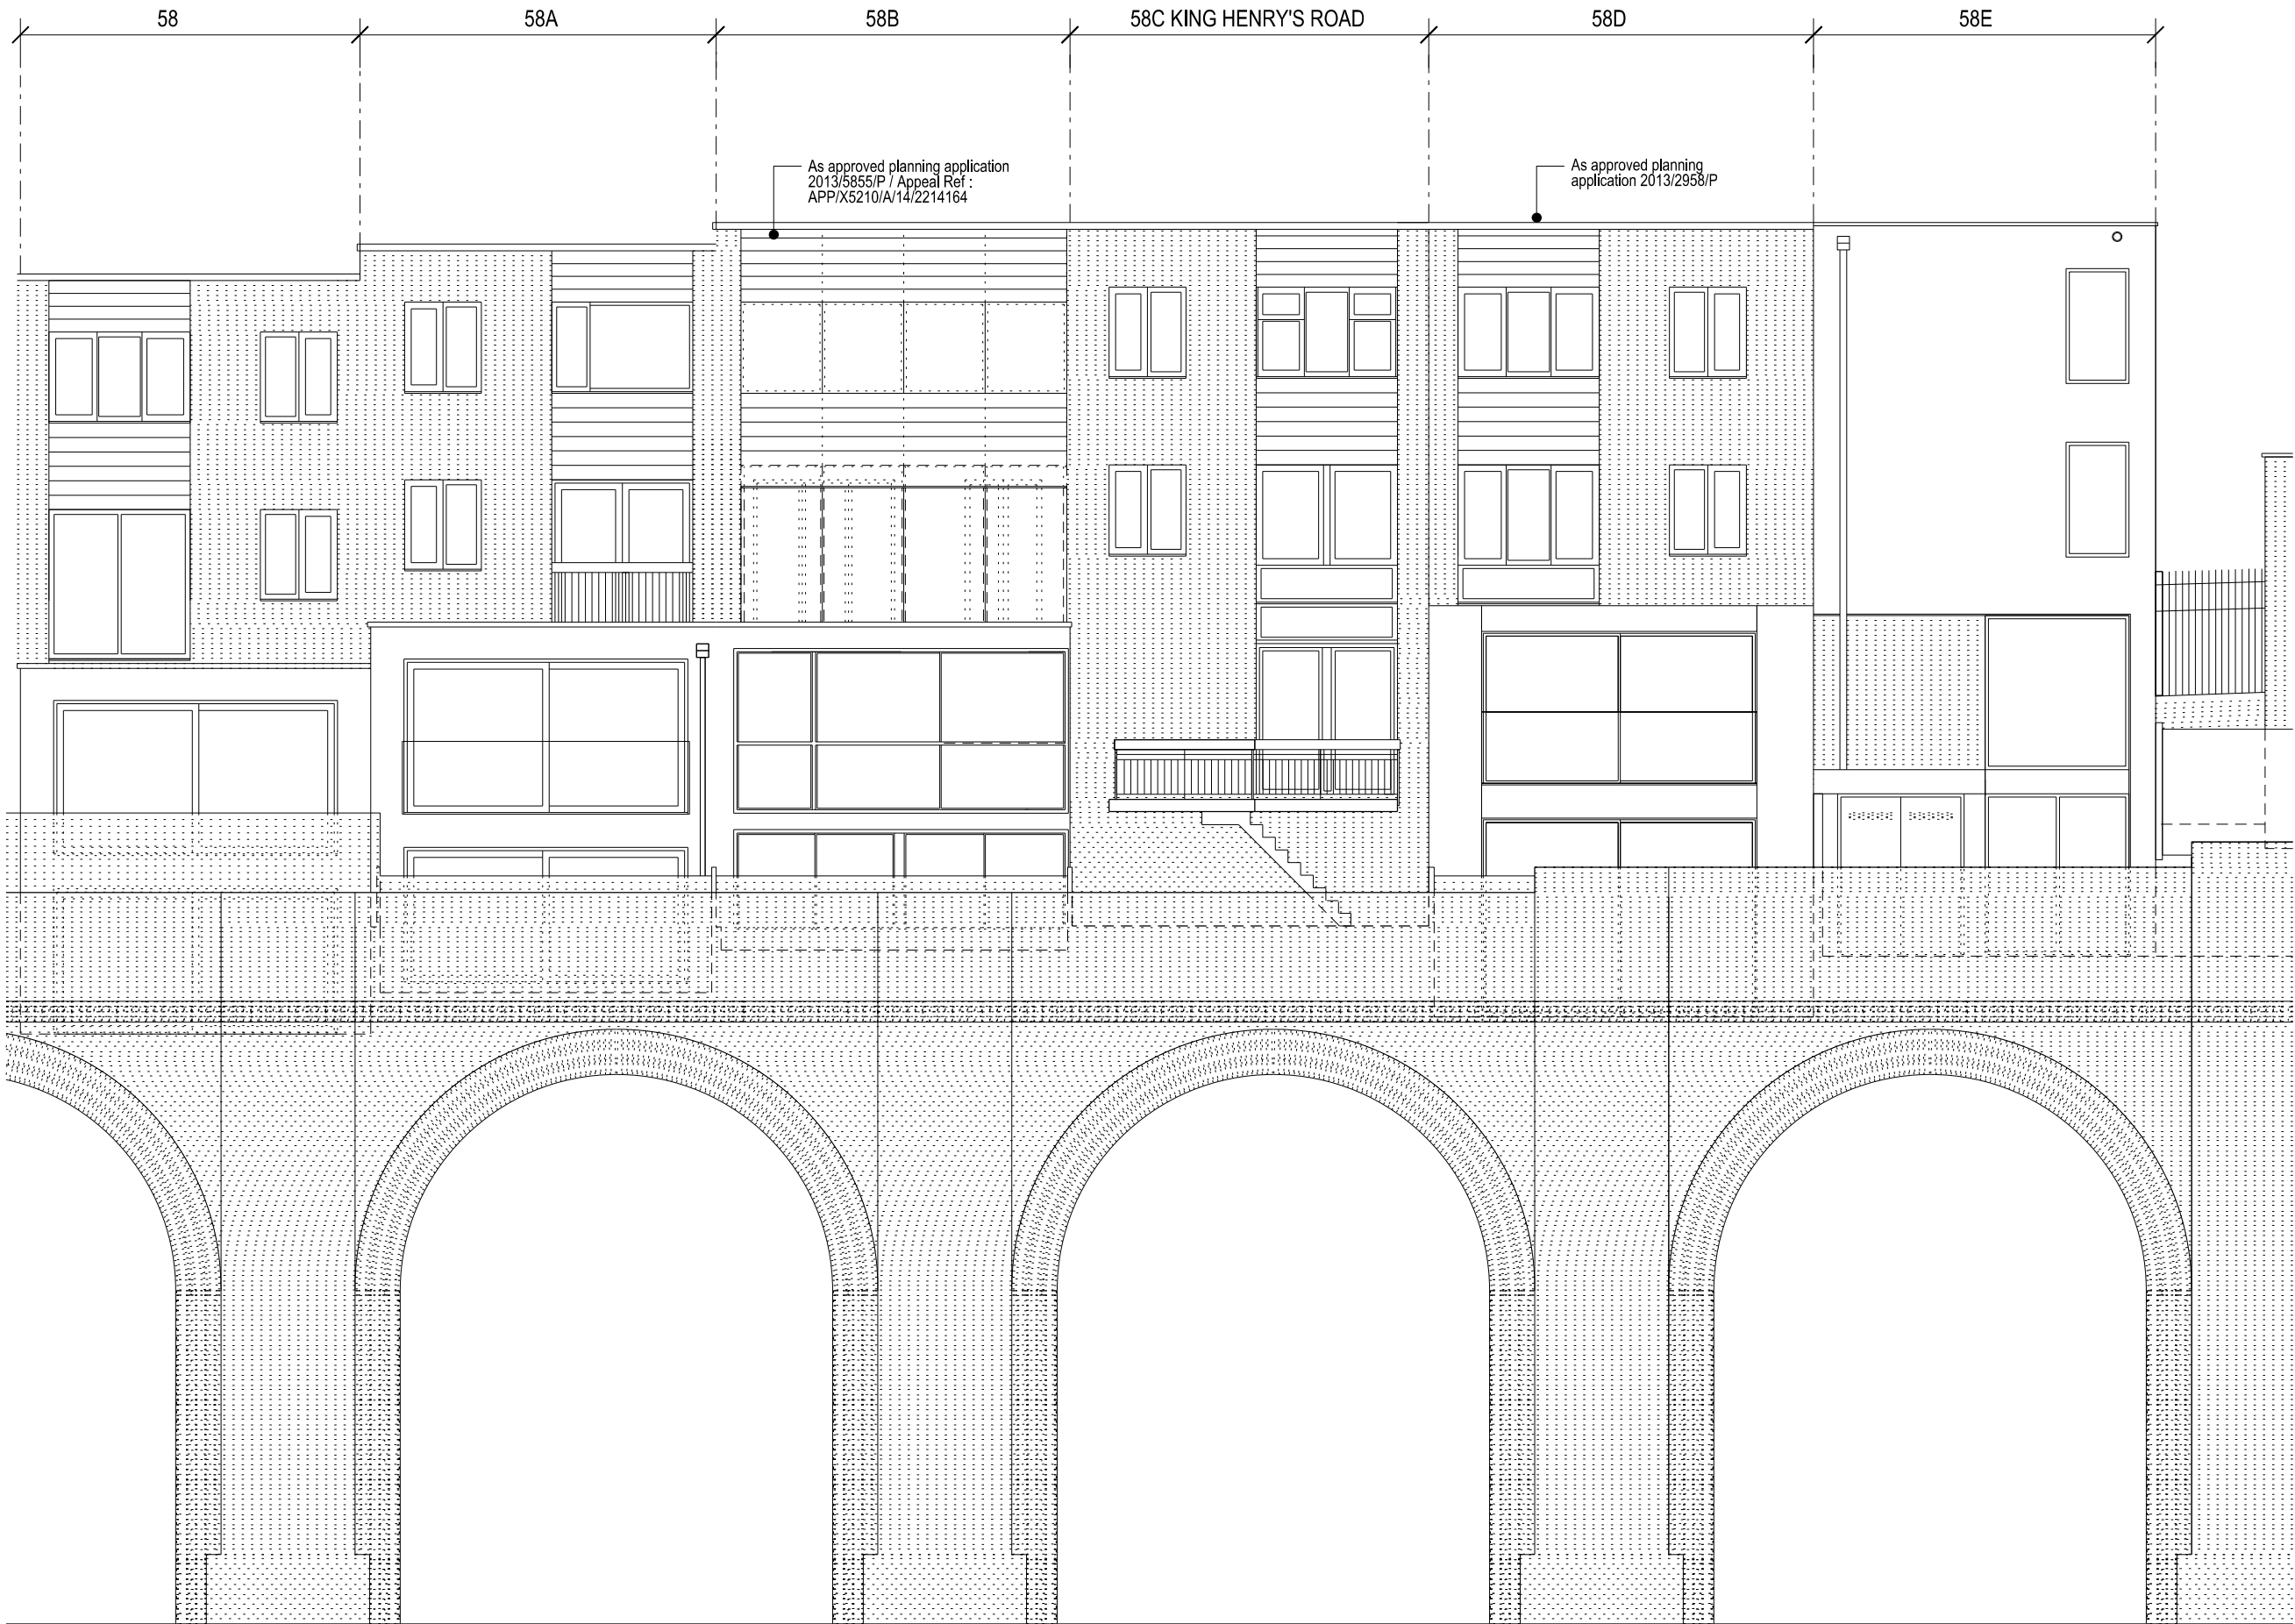

-	14,10,14	First Drawn
Rev	Date	Description

2-24 KINGSFORD STREET  
LONDON NW5 4JT  
020 3411 4686  
info@francisarchitects.co.uk  
www.francisarchitects.co.uk

Project  
58C KING HENRYS ROAD

Client: Adrian Goldthorpe

Date 14.10.14 Scale 1:100 at A3

Title  
REAR STREET ELEVATION

Drawn JH      Checked NF      Approved XX

Status	EXISTING
--------	----------

Project	Discipline	View	Drawing No.	Rev
---------	------------	------	-------------	-----

1 1 2 0 5 | A | E | 0 3 1 | -





Architectural floor plan of a residential unit. The plan includes the following rooms and features:

- BEDROOM B.1**: Located on the left, featuring a large window and full-height sliding doors.
- BEDROOM B.2**: Located on the right, featuring a large window and full-height sliding doors.
- BATHROOM B.1**: Located between the bedrooms, containing a bathtub, toilet, and sink.
- EN-SUITE B.1**: Attached to Bedroom B.1, containing a toilet and sink.
- UTILITY ROOM**: Located between the bathroom and the dressing room, containing a sink and a door leading to the dressing room.
- DRESSING ROOM**: Located on the right side, containing a door leading to Bedroom B.2 and a door leading to the utility room.
- Lightwells**: Two lightwells are shown, one on the left (LIGHTWELL B.1) and one on the right (EWN 101).
- Stairs**: Two sets of stairs are shown, both labeled "UP".
- Doors and Windows**: Various doors and windows are labeled, including IDN 101, IDN 102, IDN 103, IDN 104, IDN 105, IDN 106, and EWN 101. A bench window is also indicated.
- Structural Elements**: The plan shows structural columns, walls, and floor slabs.


Project	58C KING HENRYS ROAD			
Client	Adrian Goldthorpe			
Date	04.07.14	Scale	1:50 at A3	
Title	BASEMENT PLAN			
Drawn	MC	Checked	JH	Approved XX
Status	PROPOSED			
Project	Discipline	View	Drawing No.	Rev



Notes

---

Do not scale from drawing  
All dimensions to be checked on site  
This drawing is copyright ©

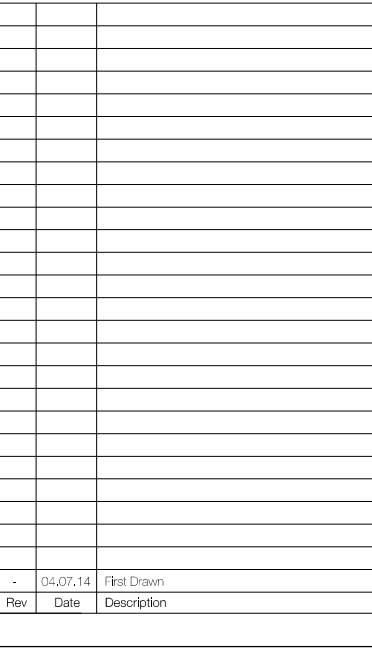

22-24 KINGSFORD STREET  
LONDON NW5 4JT  
020 3411 4686  
Info@francisarchitects.co.uk  
www.francisarchitects.co.uk

Project  
58C KING HENRYS ROAD

Client: Adrian Goldthorpe

Date 04.07.14 Scale 1:50 at A3

Title

GROUND FLOOR PLAN

Drawn MC      Checked XX      Approved XX


Status PROPOSED

Project	Discipline	View	Drawing No.	Rev
---------	------------	------	-------------	-----

1 1 2 0 5 | A | P | 1 0 1 | -



Do not scale from drawing  
All dimensions to be checked on site  
This drawing is copyright ©

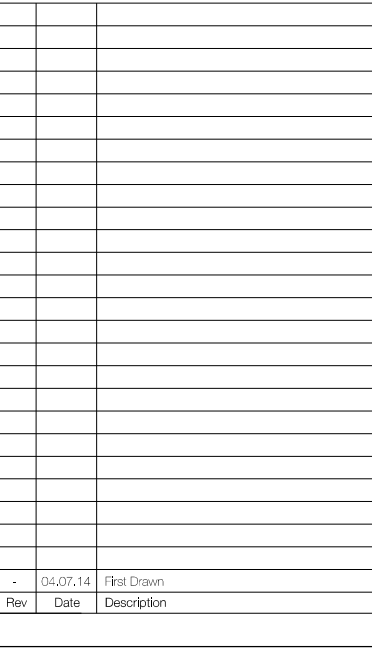


2-24 KINGSFORD STREET  
LONDON NW5 4JT  
020 3411 4686  
info@francisarchitects.co.uk  
www.francisarchitects.co.uk

Project	Discipline	View	Drawing No.	Rev
---------	------------	------	-------------	-----

1 1 2 0 5 | A | P | 1 0 2 | -



Do not scale from drawing  
All dimensions to be checked on site  
This drawing is copyright ©

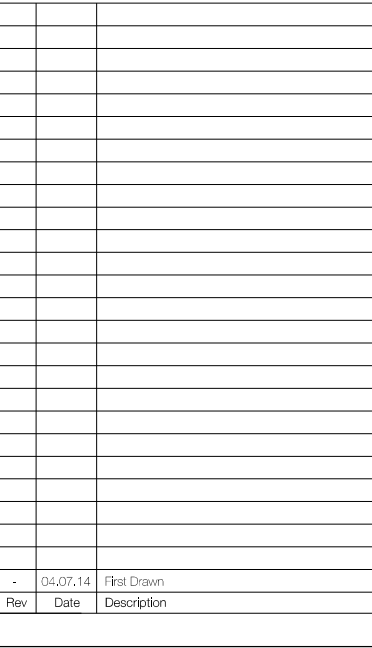

22-24 KINGSFORD STREET  
LONDON NW5 4JT  
020 3411 4686  
Info@francisarchitects.co.uk  
www.francisarchitects.co.uk

Project	Discipline	View	Drawing No.	Rev
---------	------------	------	-------------	-----

1 1 2 0 5 | A | P | 1 0 3 | -



Notes

Do not scale from drawing  
All dimensions to be checked on site  
This drawing is copyright ©



-	04.07.14	First Drawn
Rev	Date	Description



22-24 KINGSFORD STREET  
LONDON NW5 4JT  
020 3411 4686  
Info@francisarchitects.co.uk  
www.francisarchitects.co.uk

Project  
58C KING HENRYS ROAD

Client **Adrian Goldthorpe**

Date 04.07.14 Scale 1:50 at A3

ROOF PLAN



Drawn MC      Checked XX      Approved XX

Status PROPOSED


Project	Discipline	View	Drawing No.	Rev
---------	------------	------	-------------	-----

1 1 2 0 5 | A | P | 1 0 4 | -

1 1 2 0 5 | A | P | 1 0 4 | -

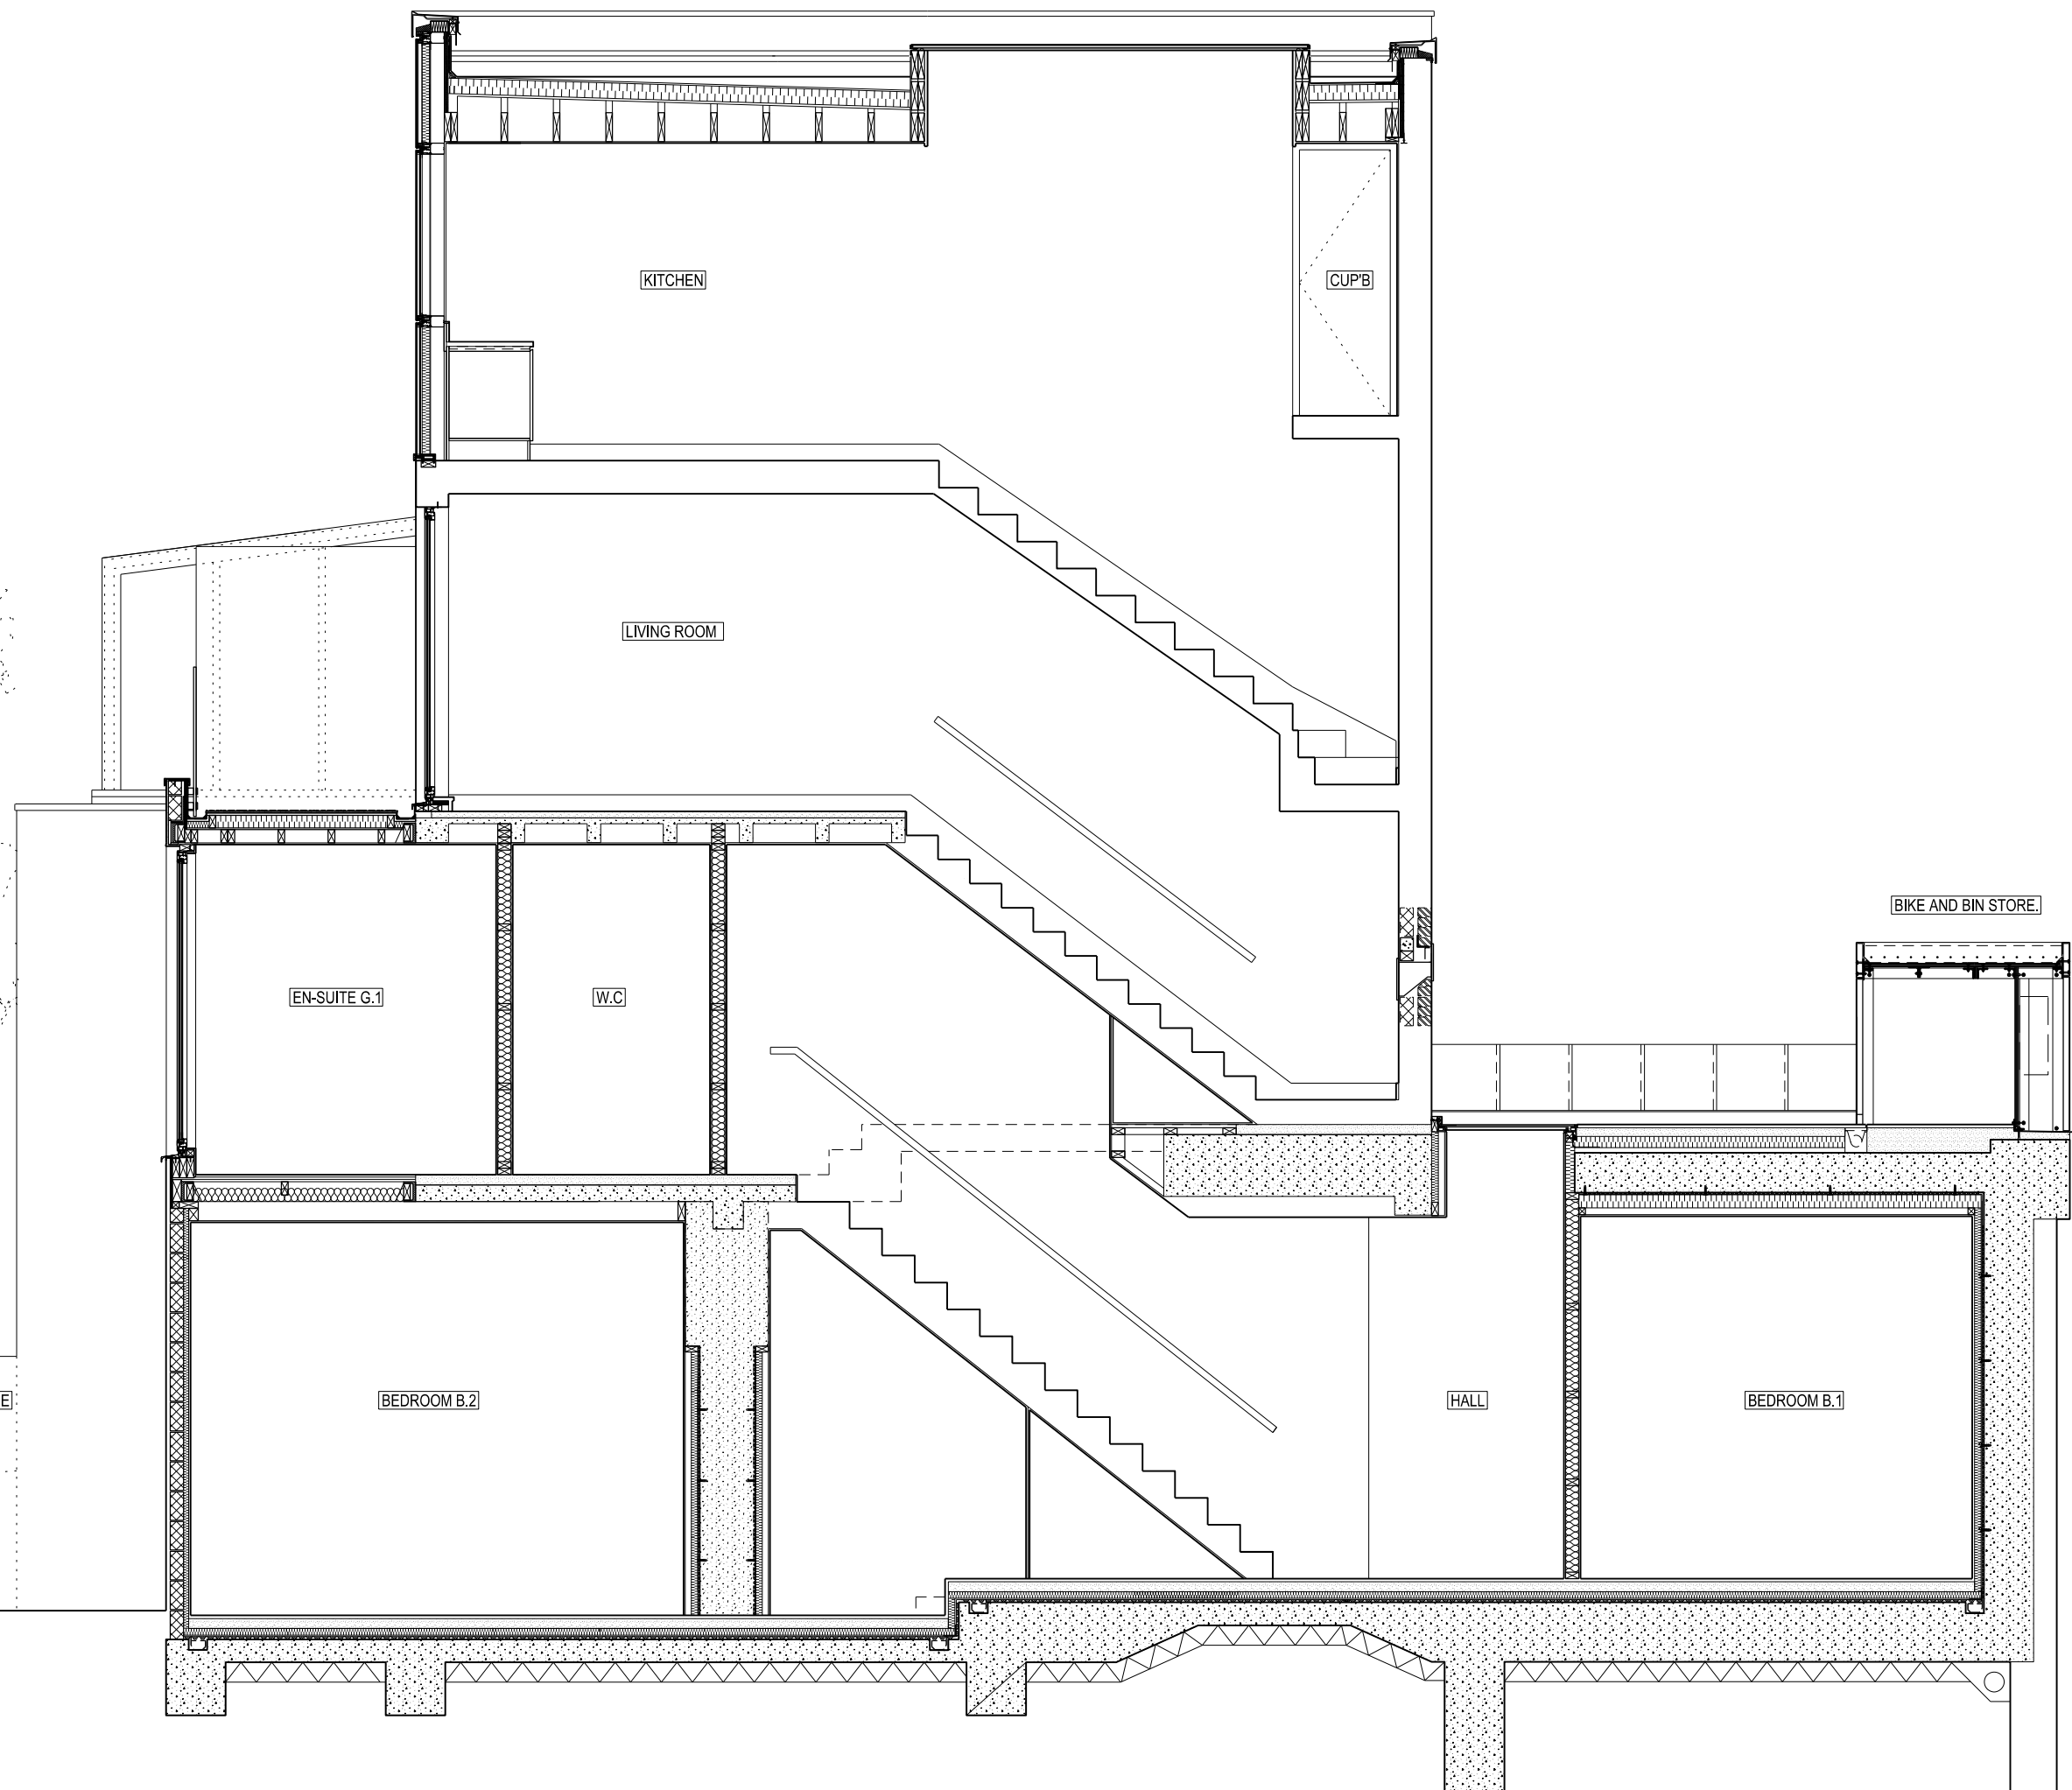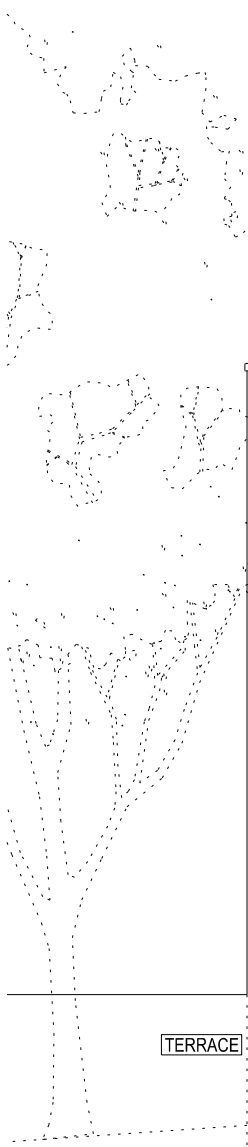

-	10.07.14	First Drawn
Rev	Date	Description

 

22-24 KINGSFORD STREET  
LONDON NW5 4JT

020 3411 4686

Info@francisarchitects.co.uk  
www.francisarchitects.co.uk

Project  
58C KING HENRYS ROAD

Client **Adrian Goldthorpe**

Date 10.07.14 Scale 1:50 at A3


Title \_\_\_\_\_  
SECTION \_\_\_\_\_


Drawn JH      Checked XX      Approved XX

Status PROPOSED

Project	Discipline	View	Drawing No.	F
---------	------------	------	-------------	---

11205 | A | S | 120 | -

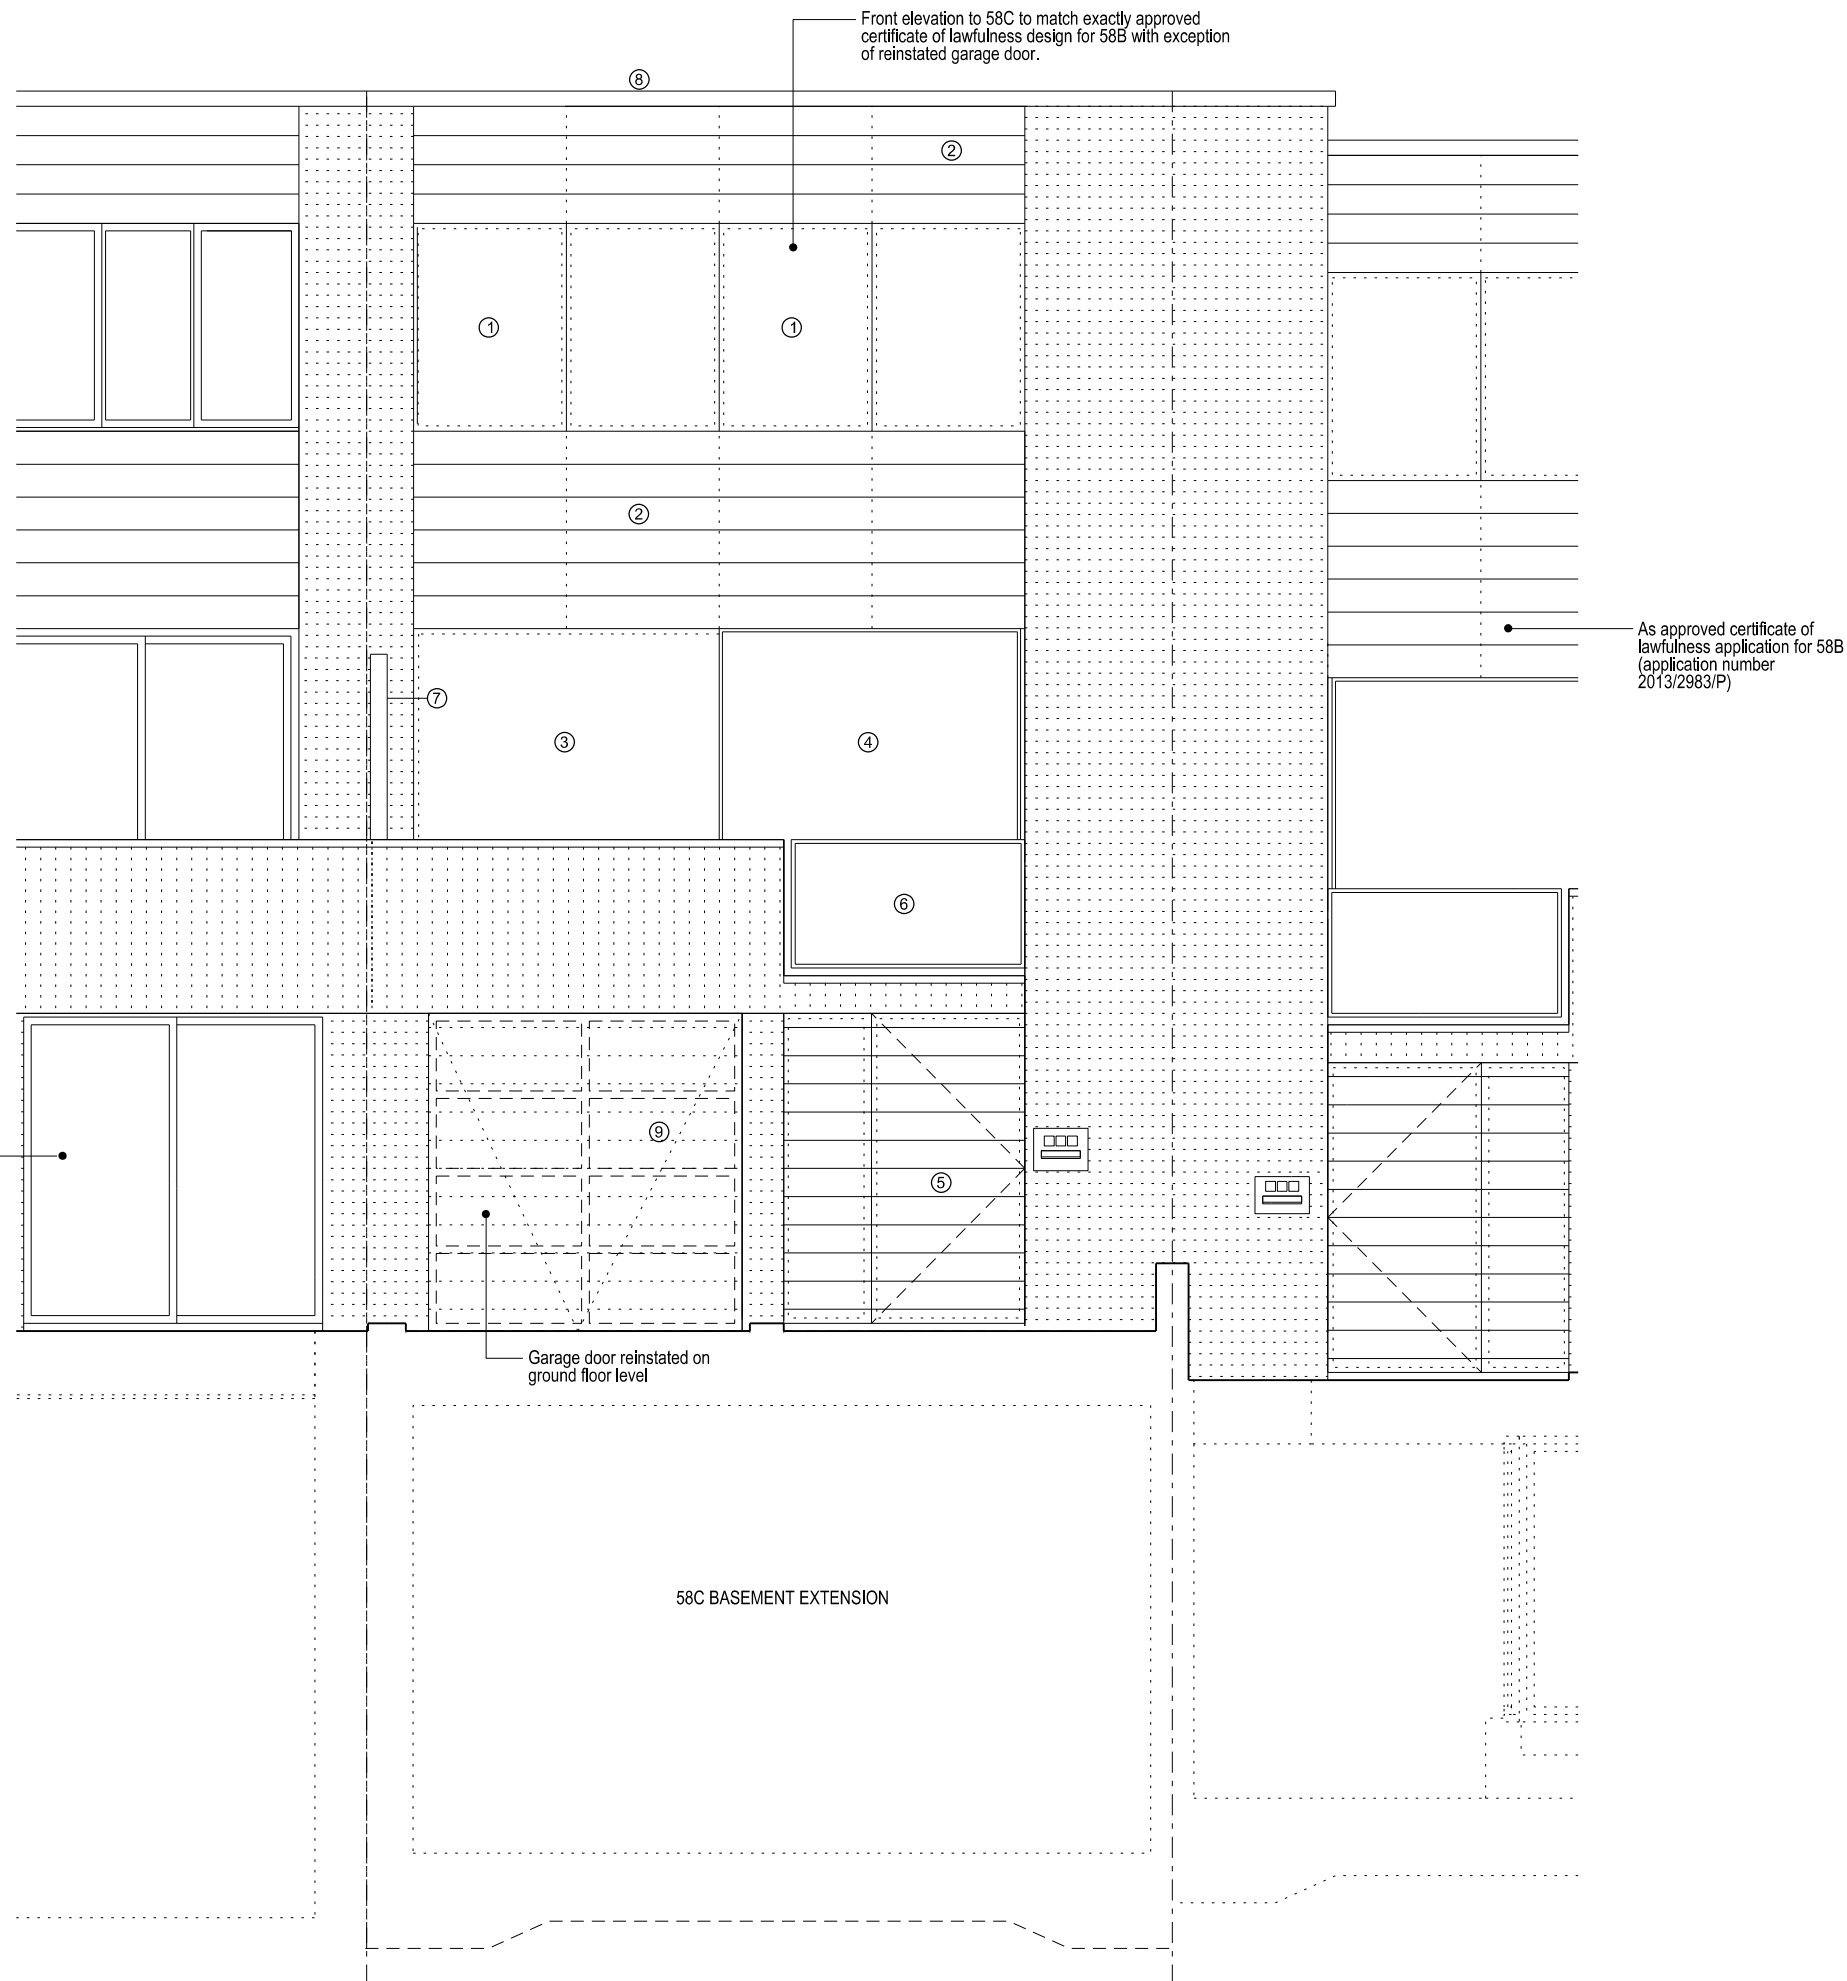

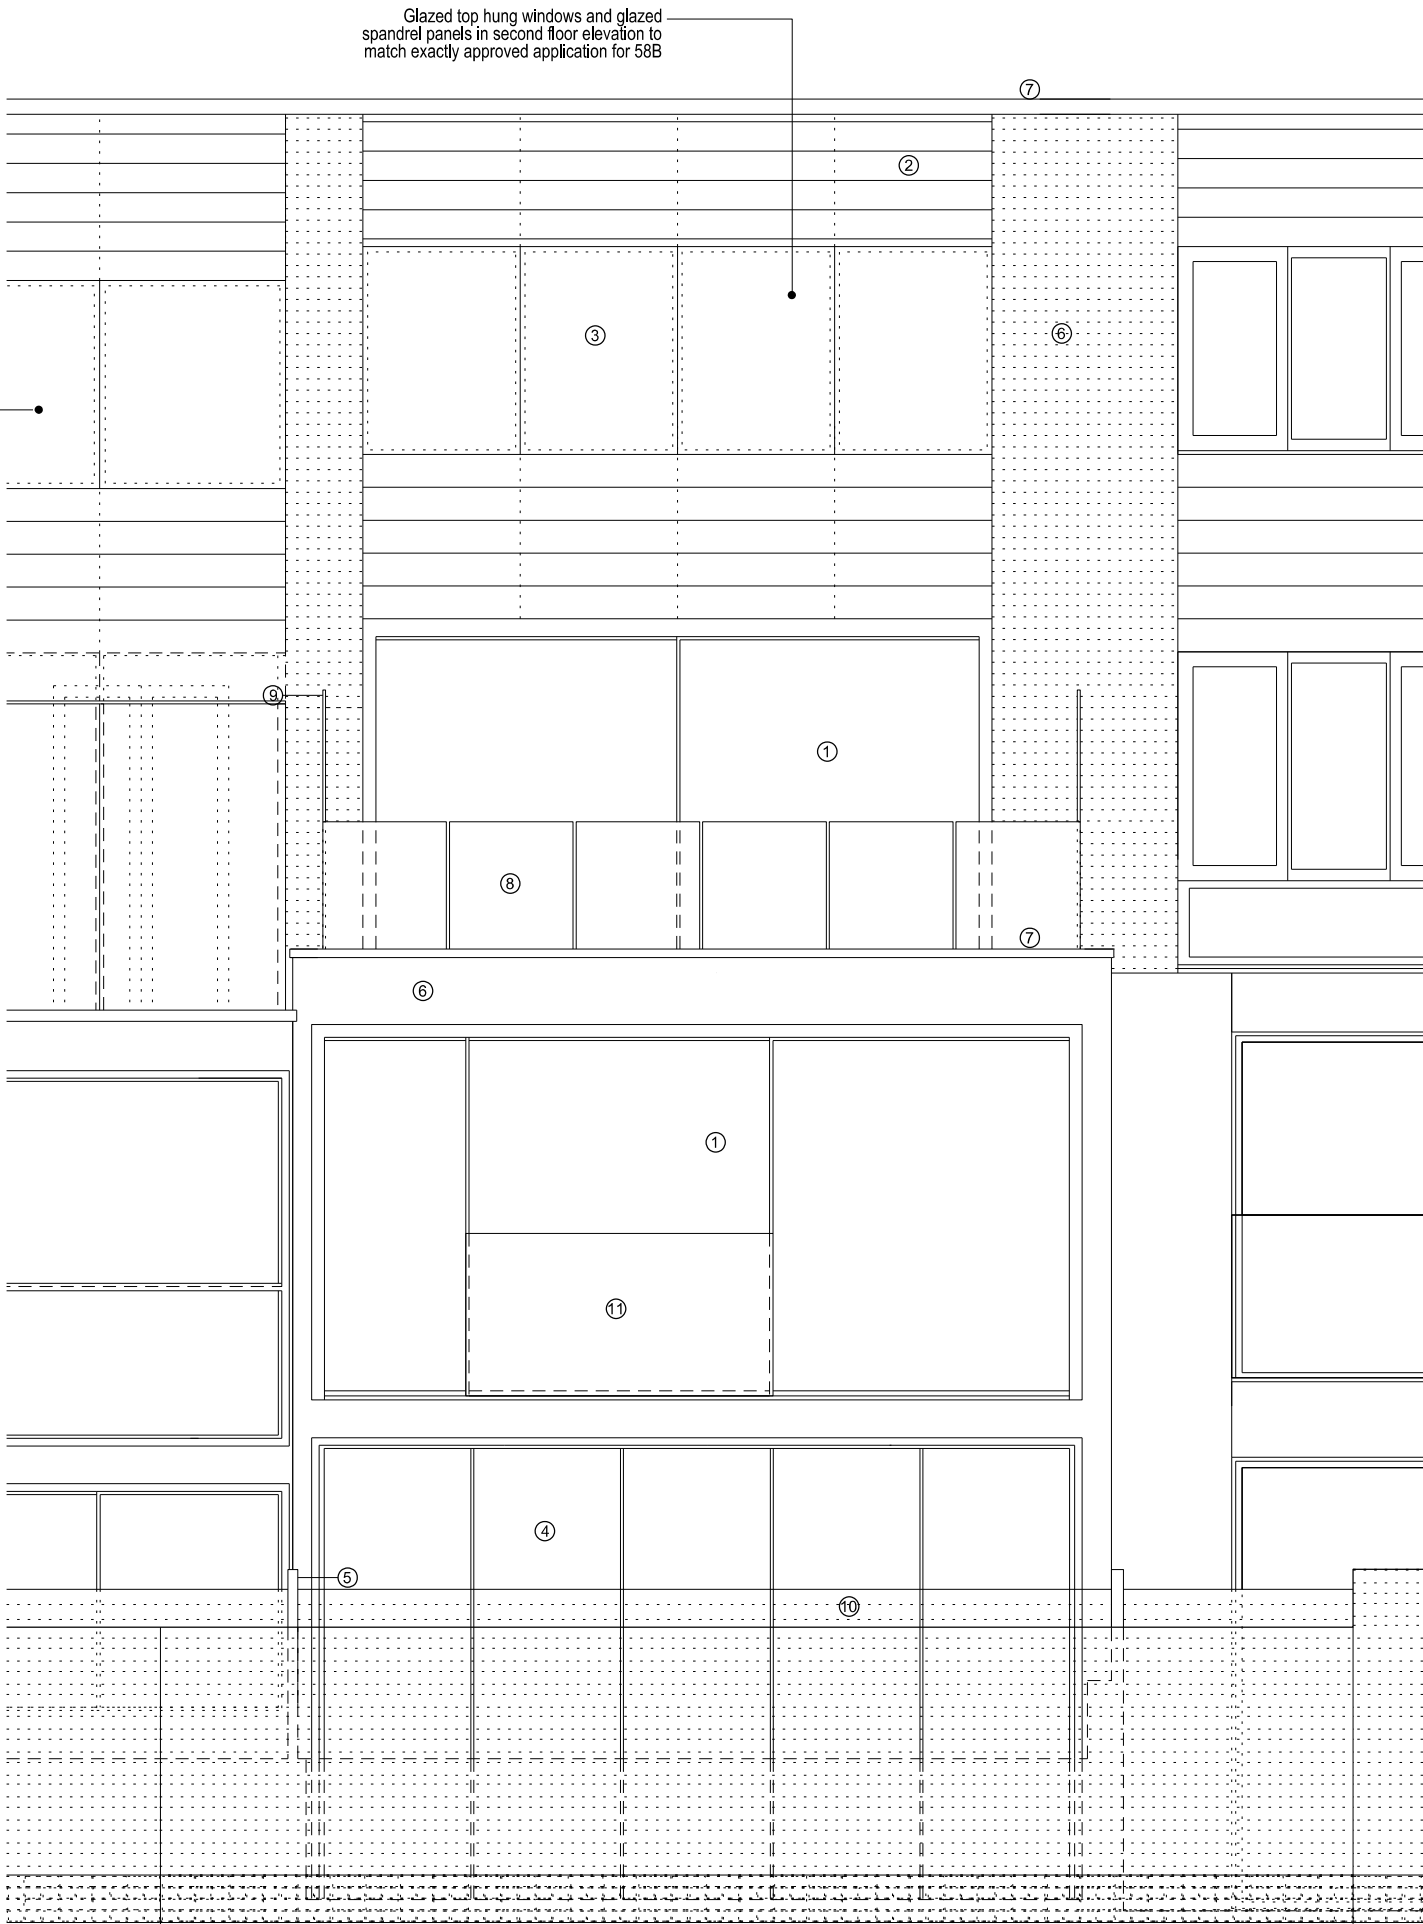

As approved planning application 2013/2958/P




### 11. Glass Juliet balcony


Info@francisarchitects.co.uk  
www.francisarchitects.co.uk

Project	Discipline	View	Drawing No.	Rev
---------	------------	------	-------------	-----


Notes  
Do not scale from drawing  
All dimensions to be checked on site  
This drawing is copyright ©

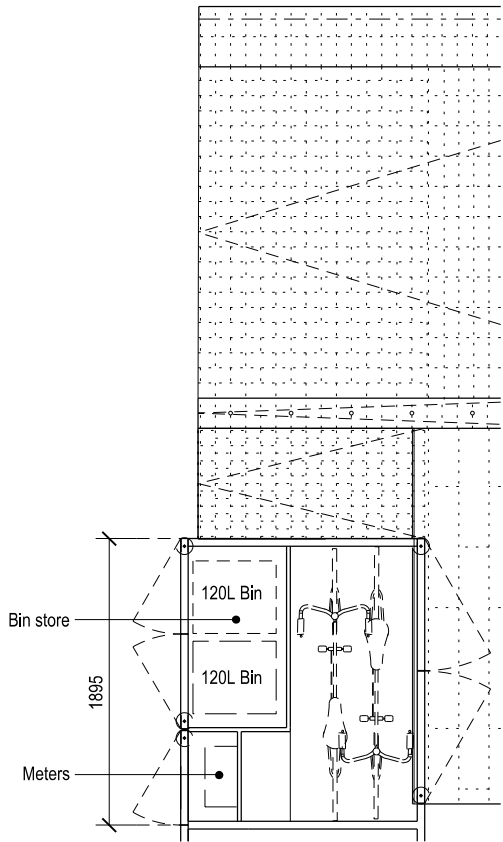


00 PLAN  
SCALE 1:50

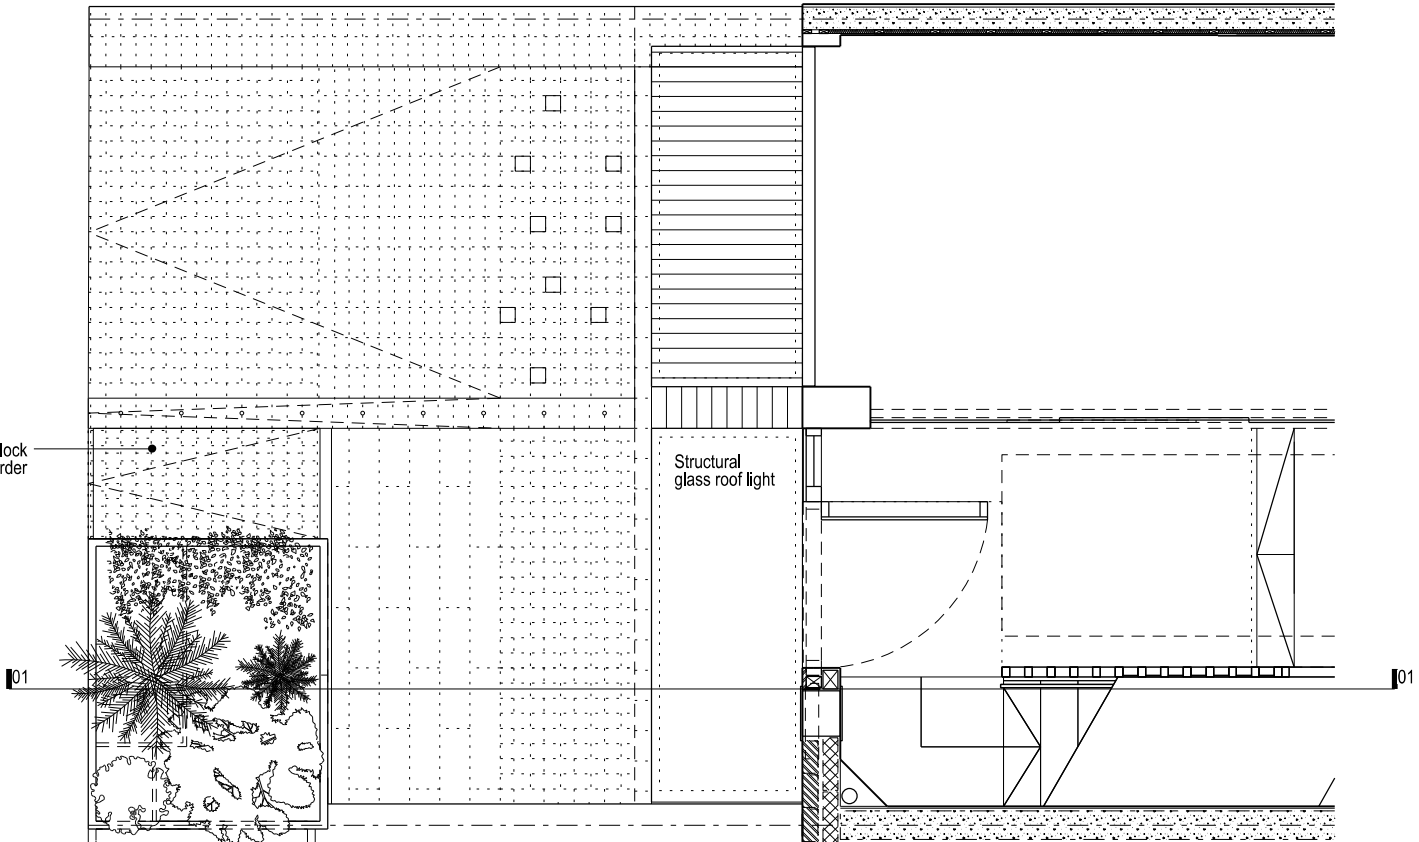


01 LANDSCAPING  
SCALE 1:50

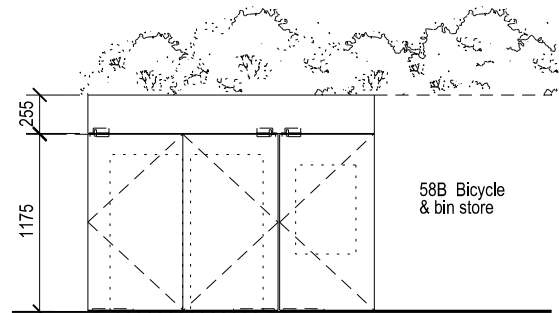

02 FRONT ELEVATION OF BIKE & BIN STORE  
SCALE 1:50

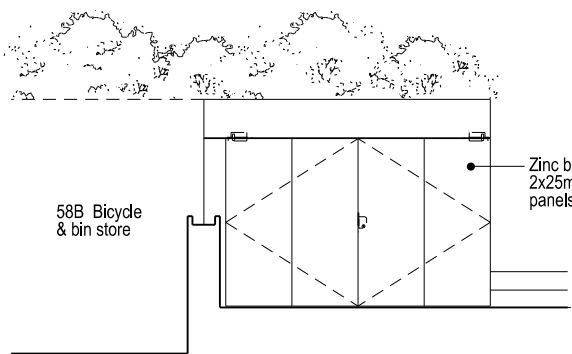

03 REAR ELEVATION OF BIKE & BIN STORE  
SCALE 1:50

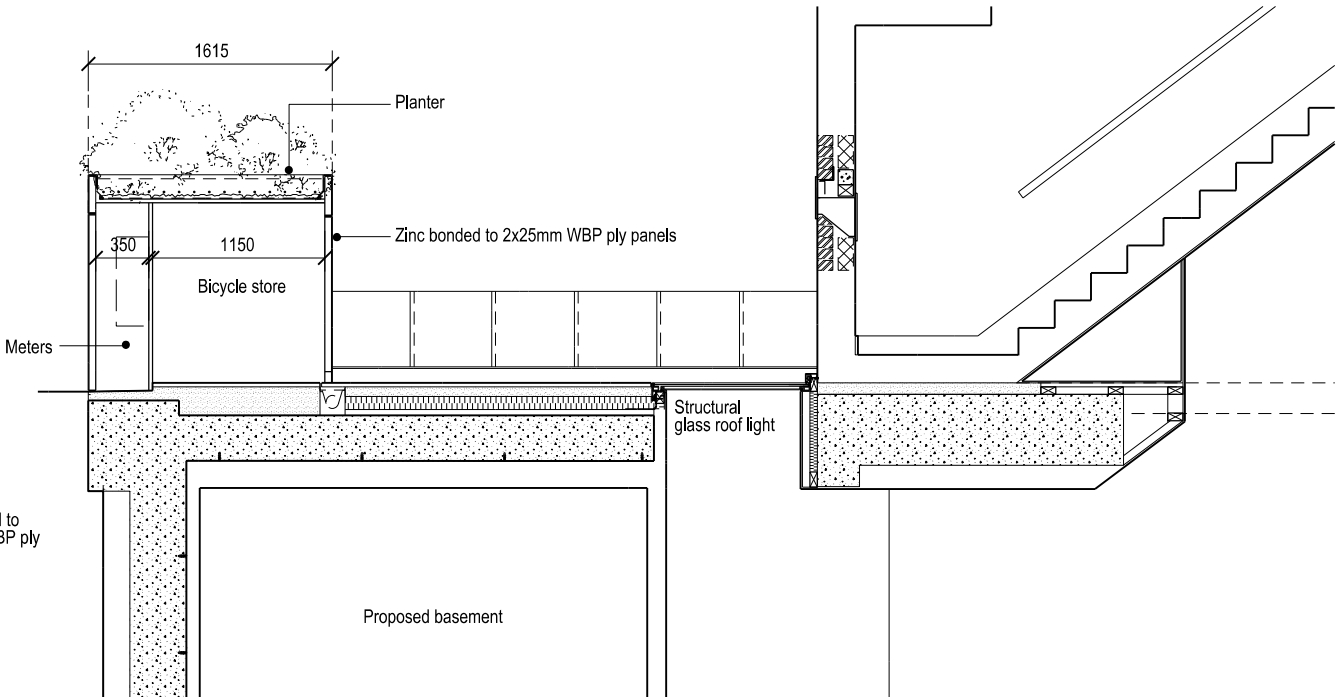

04 SECTION 01  
SCALE 1:50

Rev	Date	Description
-	21.10.14	First Drawn
Rev	Date	Description



22-24 KINGSFORD STREET  
LONDON NW5 4JT  
020 3411 4686  
info@francisarchitects.co.uk  
www.francisarchitects.co.uk

Project 58C KING HENRY'S ROAD

Client Adrian Goldthorpe

Date 21.10.14 Scale 1:50 at A3

Title FRONT LANDSCAPING PLAN

Drawn MC Checked JH Approved XX

Status AS PROPOSED

Project Discipline View Drawing No. Rev.

11205 | A | A | 200 | -