






23 DRURY LANE  
SECTION CC  
22 DRURY LANE  
21 DRURY LANE

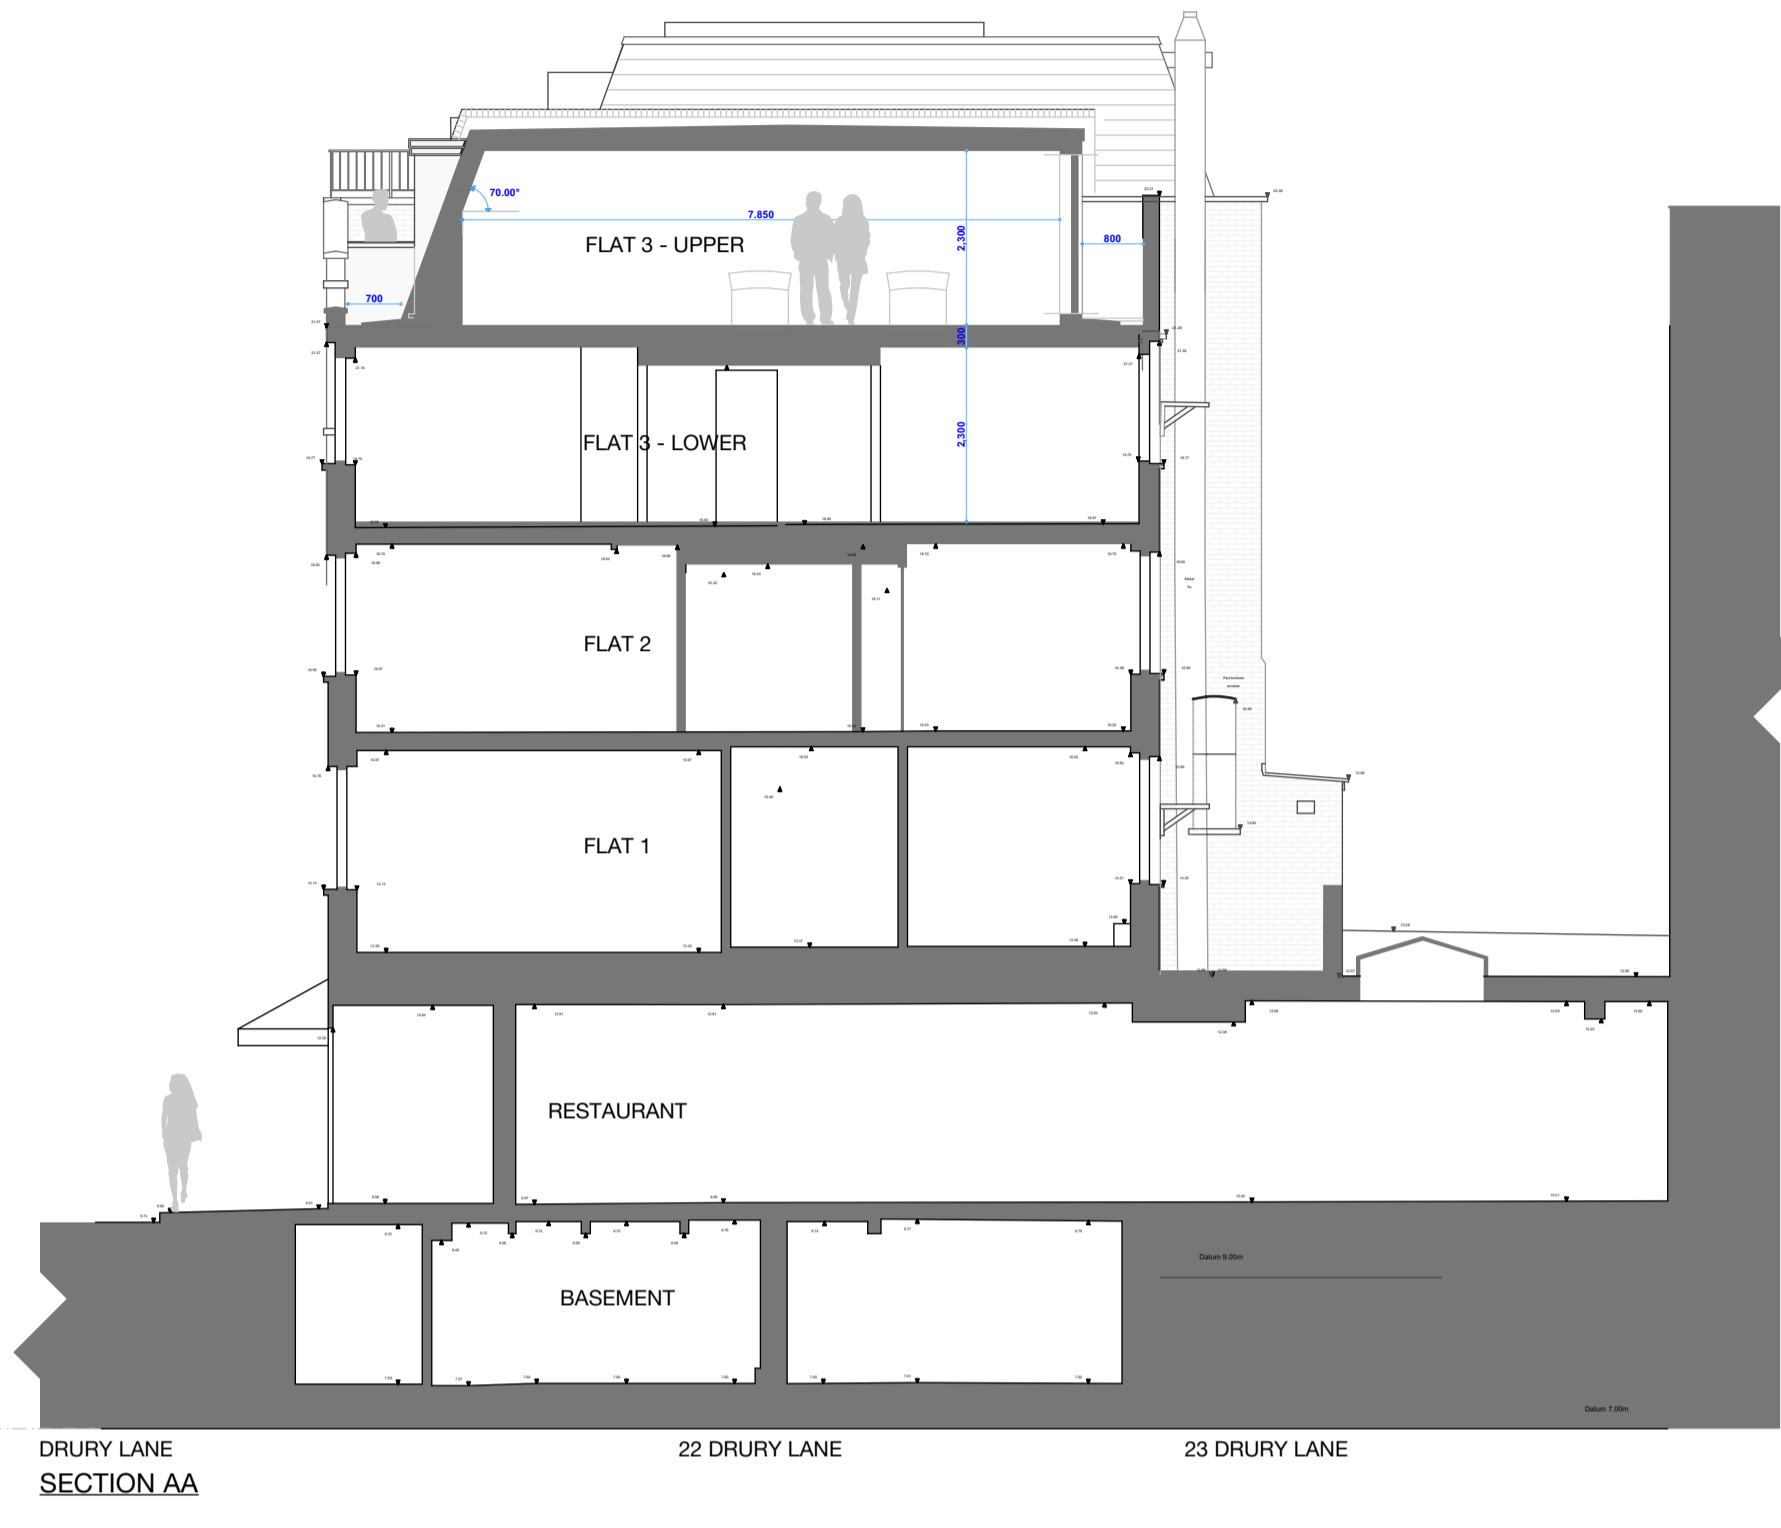



DRURY LANE  
SECTION AA  
22 DRURY LANE  
23 DRURY LANE

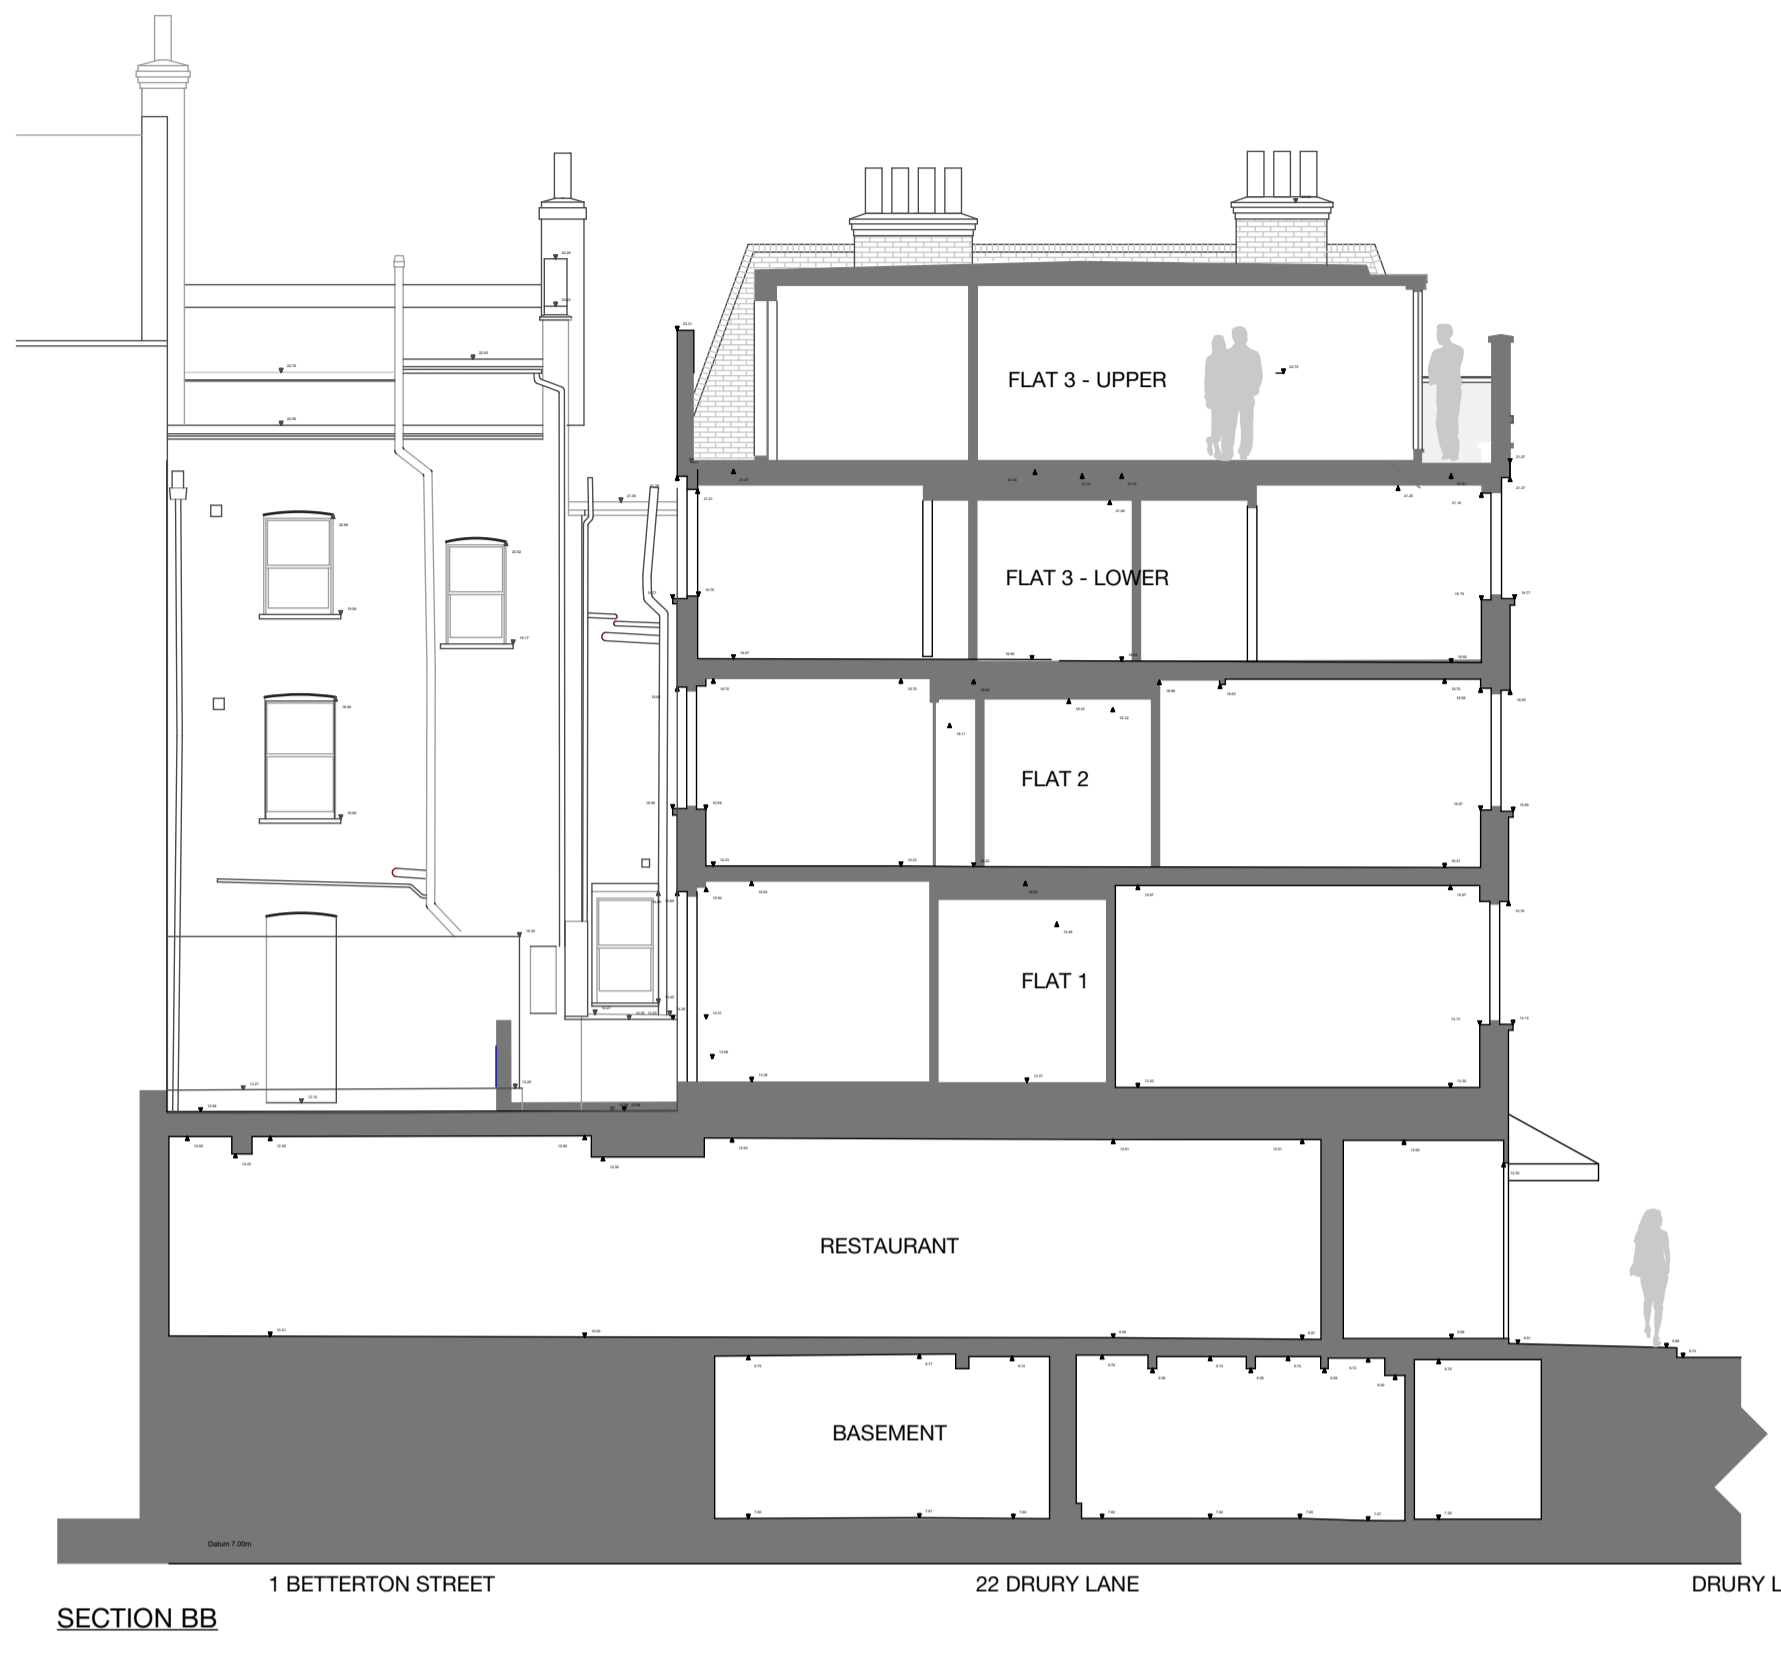


SECTION BB  
1 BETTERTON STREET  
22 DRURY LANE  
DRURY LANE

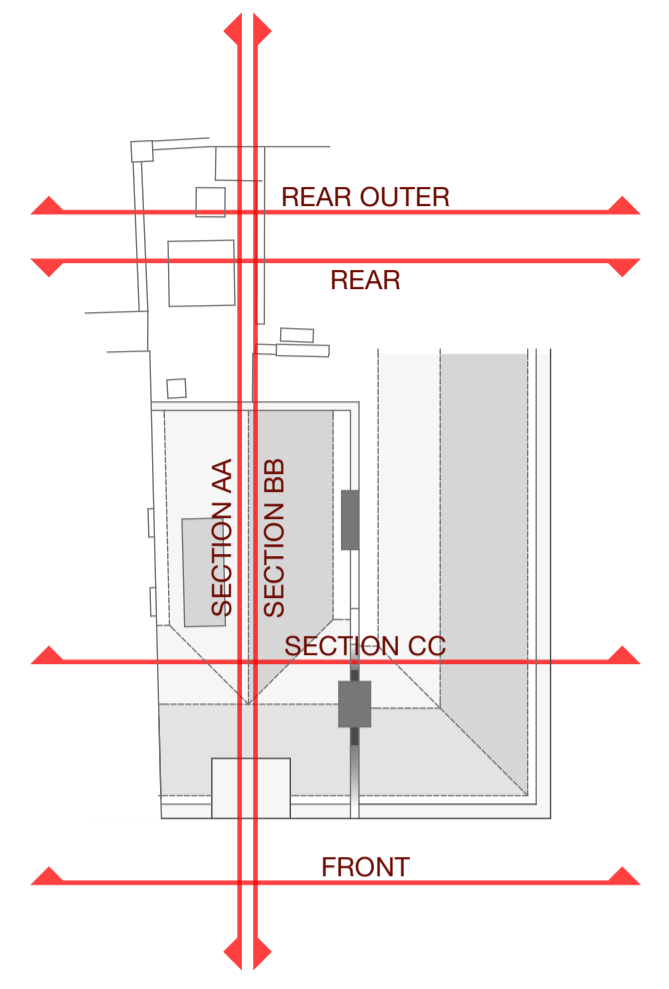

23 DRURY LANE  
FRONT ELEVATION  
22 DRURY LANE  
21 DRURY LANE  
BETTERTON STREET

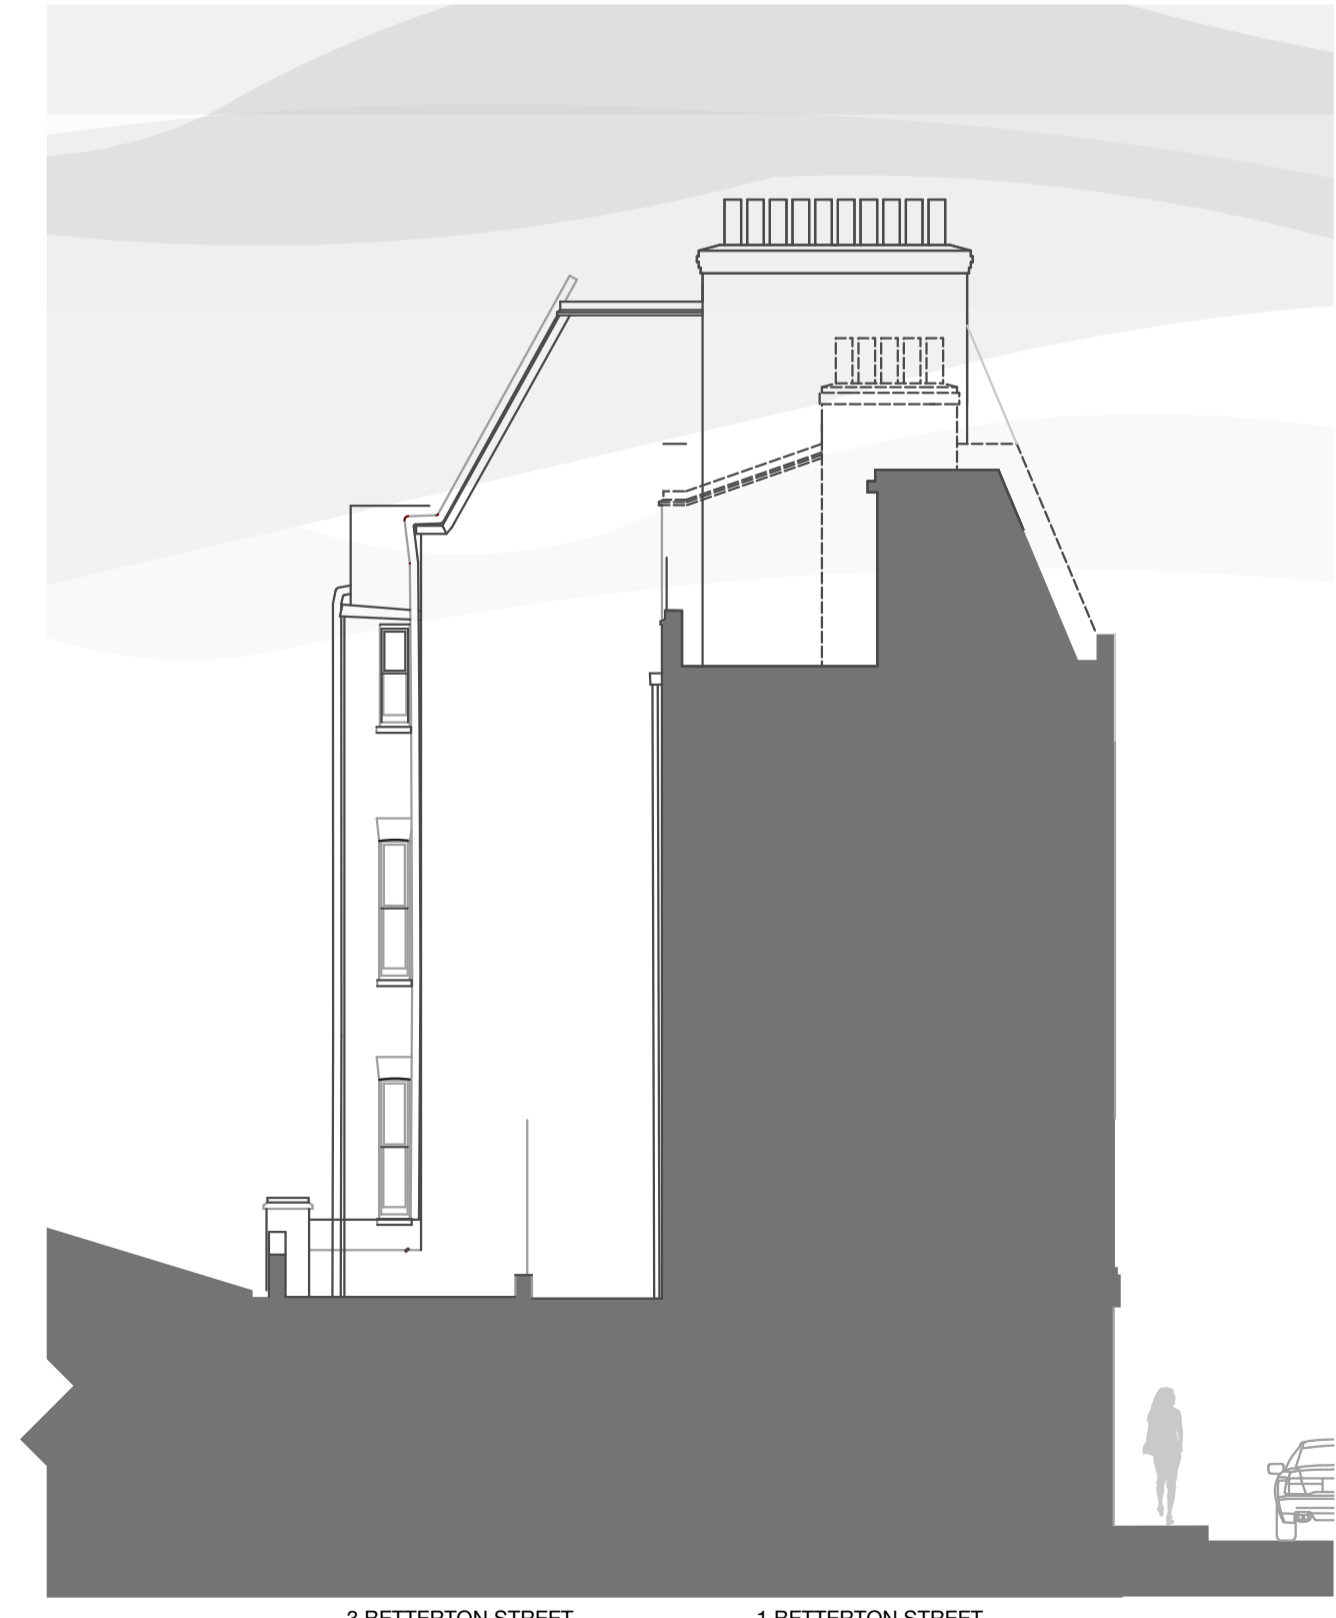 

REAR OUTER ELEVATION  
3 BETTERTON STREET  
1 BETTERTON STREET  
DRURY LANE

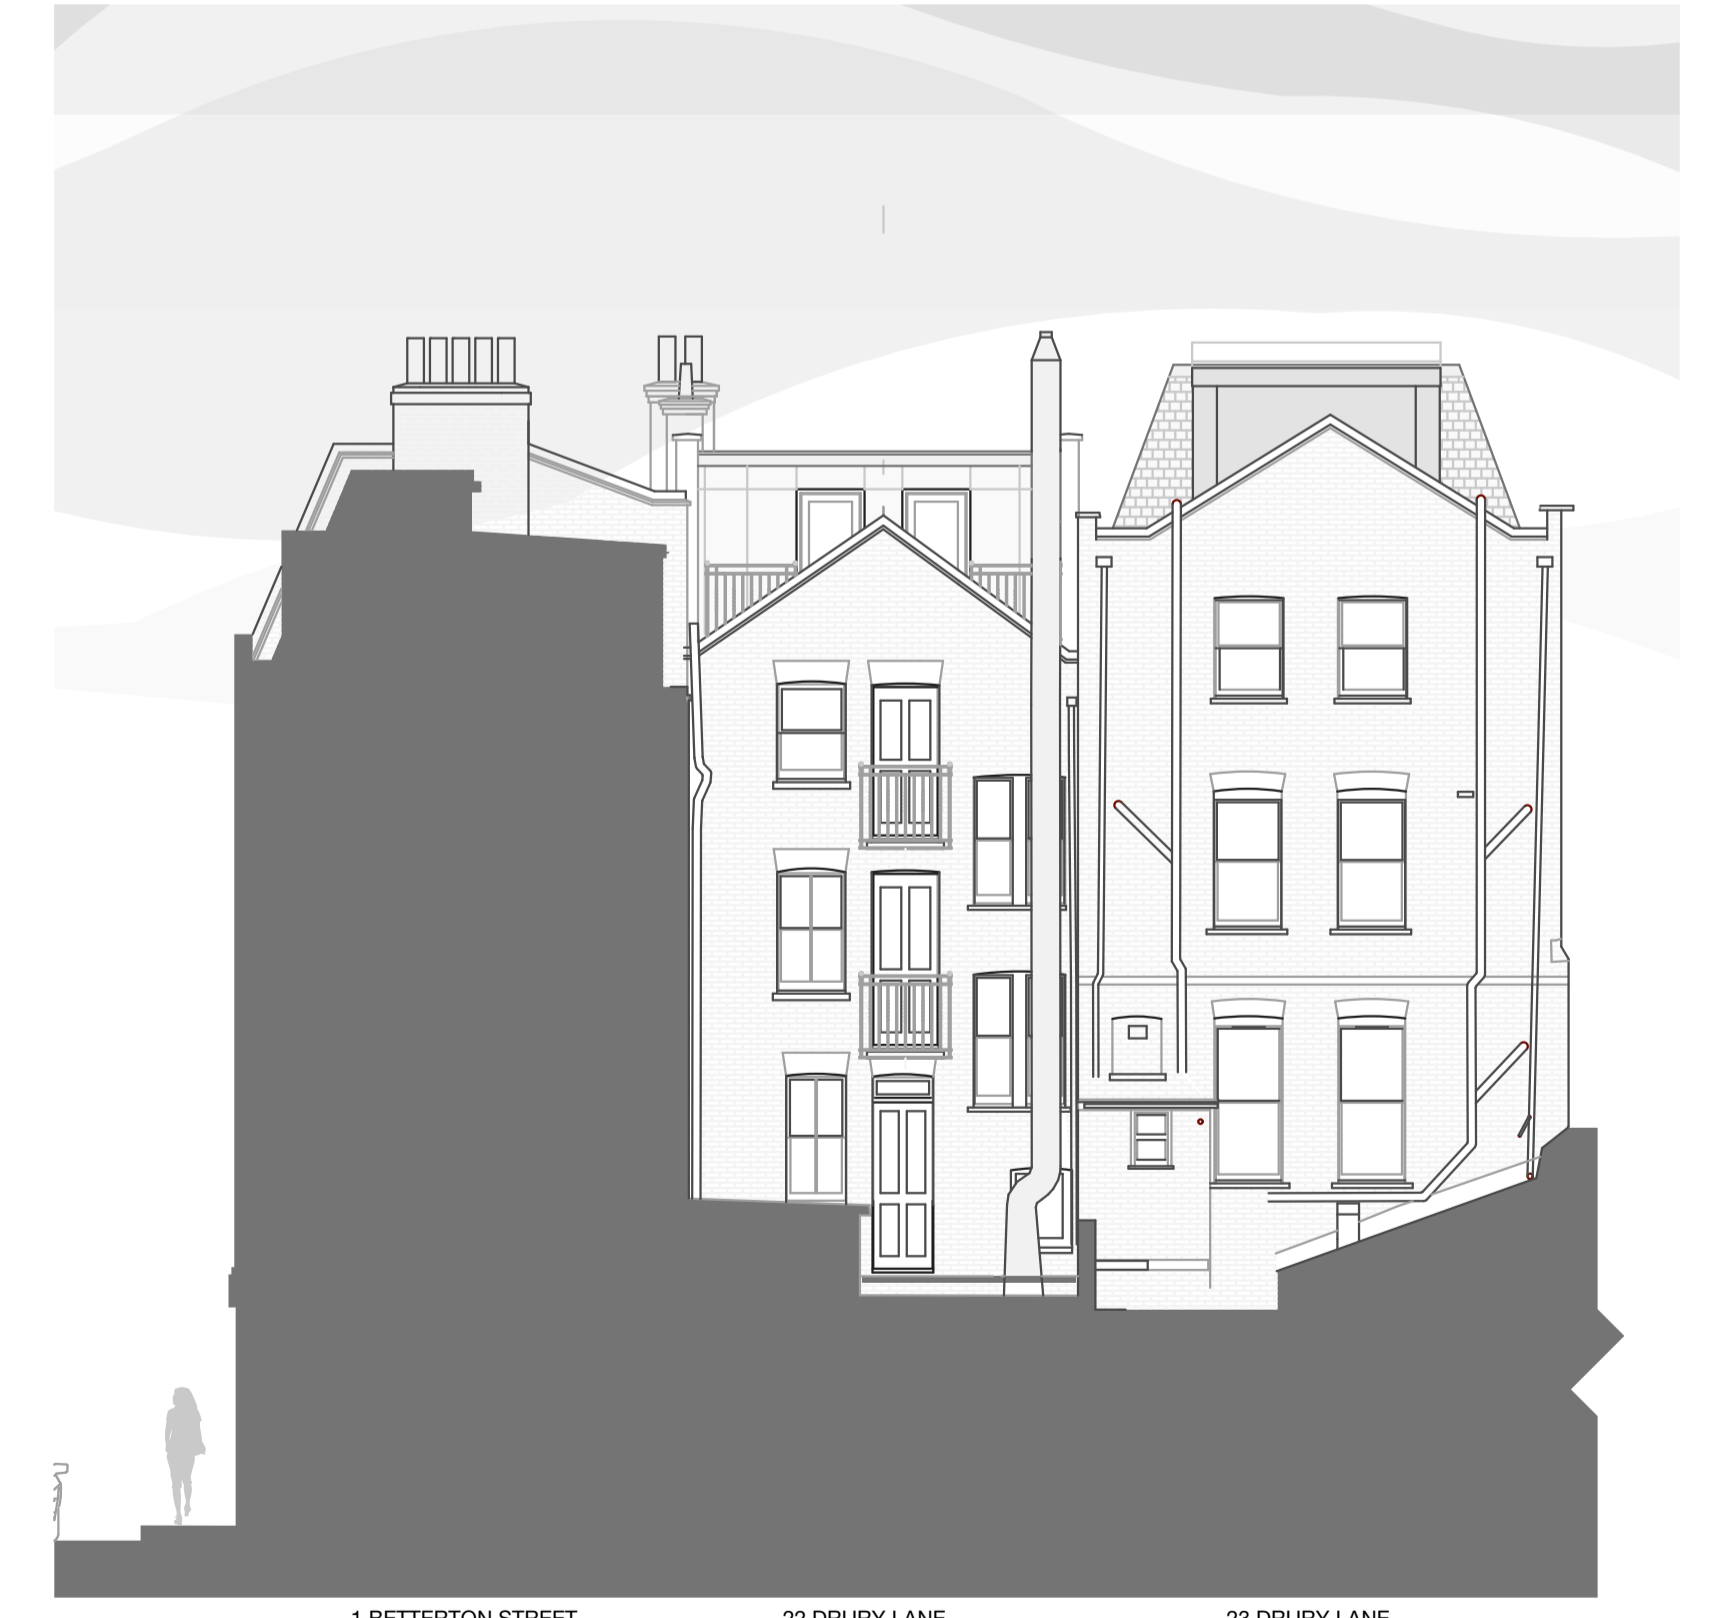

REAR ELEVATION  
1 BETTERTON STREET  
22 DRURY LANE  
23 DRURY LANE

Dimensions to be verified on site and any discrepancies to be reported. Do not scale off the drawing. Refer also to written specifications where appropriate.

**PROPOSED ELEVATIONS & SECTIONS**

**Hinge** ASSOCIATES  
01483 869869 - 1 Oakhanger, Summerhouse Road, Godalming, Surrey, GU710DB

Minor revisions to Mansard section & elevation, correction to missing data on Section CC. Dimensions added to Mansard Section AA - A

Project:	22 Drury Lane	Client:	Drury Lane Property Holdings Limited	Drawn by:	448/06
Location:	London	Date:	September 2014	06/11/2014	448/06
Sheet:	WC2B 5RH	Planning Application	A1	Scale:	1:200, 1:100