




FLAT 3 - 37a REDINGTON ROAD - NW3

THIS DRAWING IS TO BE READ IN CONJUNCTION WITH ALL OTHER PLANNING APPLICATION DRAWINGS & DOCUMENTATION, AND IS TO BE USED FOR PLANNING APPLICATION PURPOSES ONLY


EXISTING

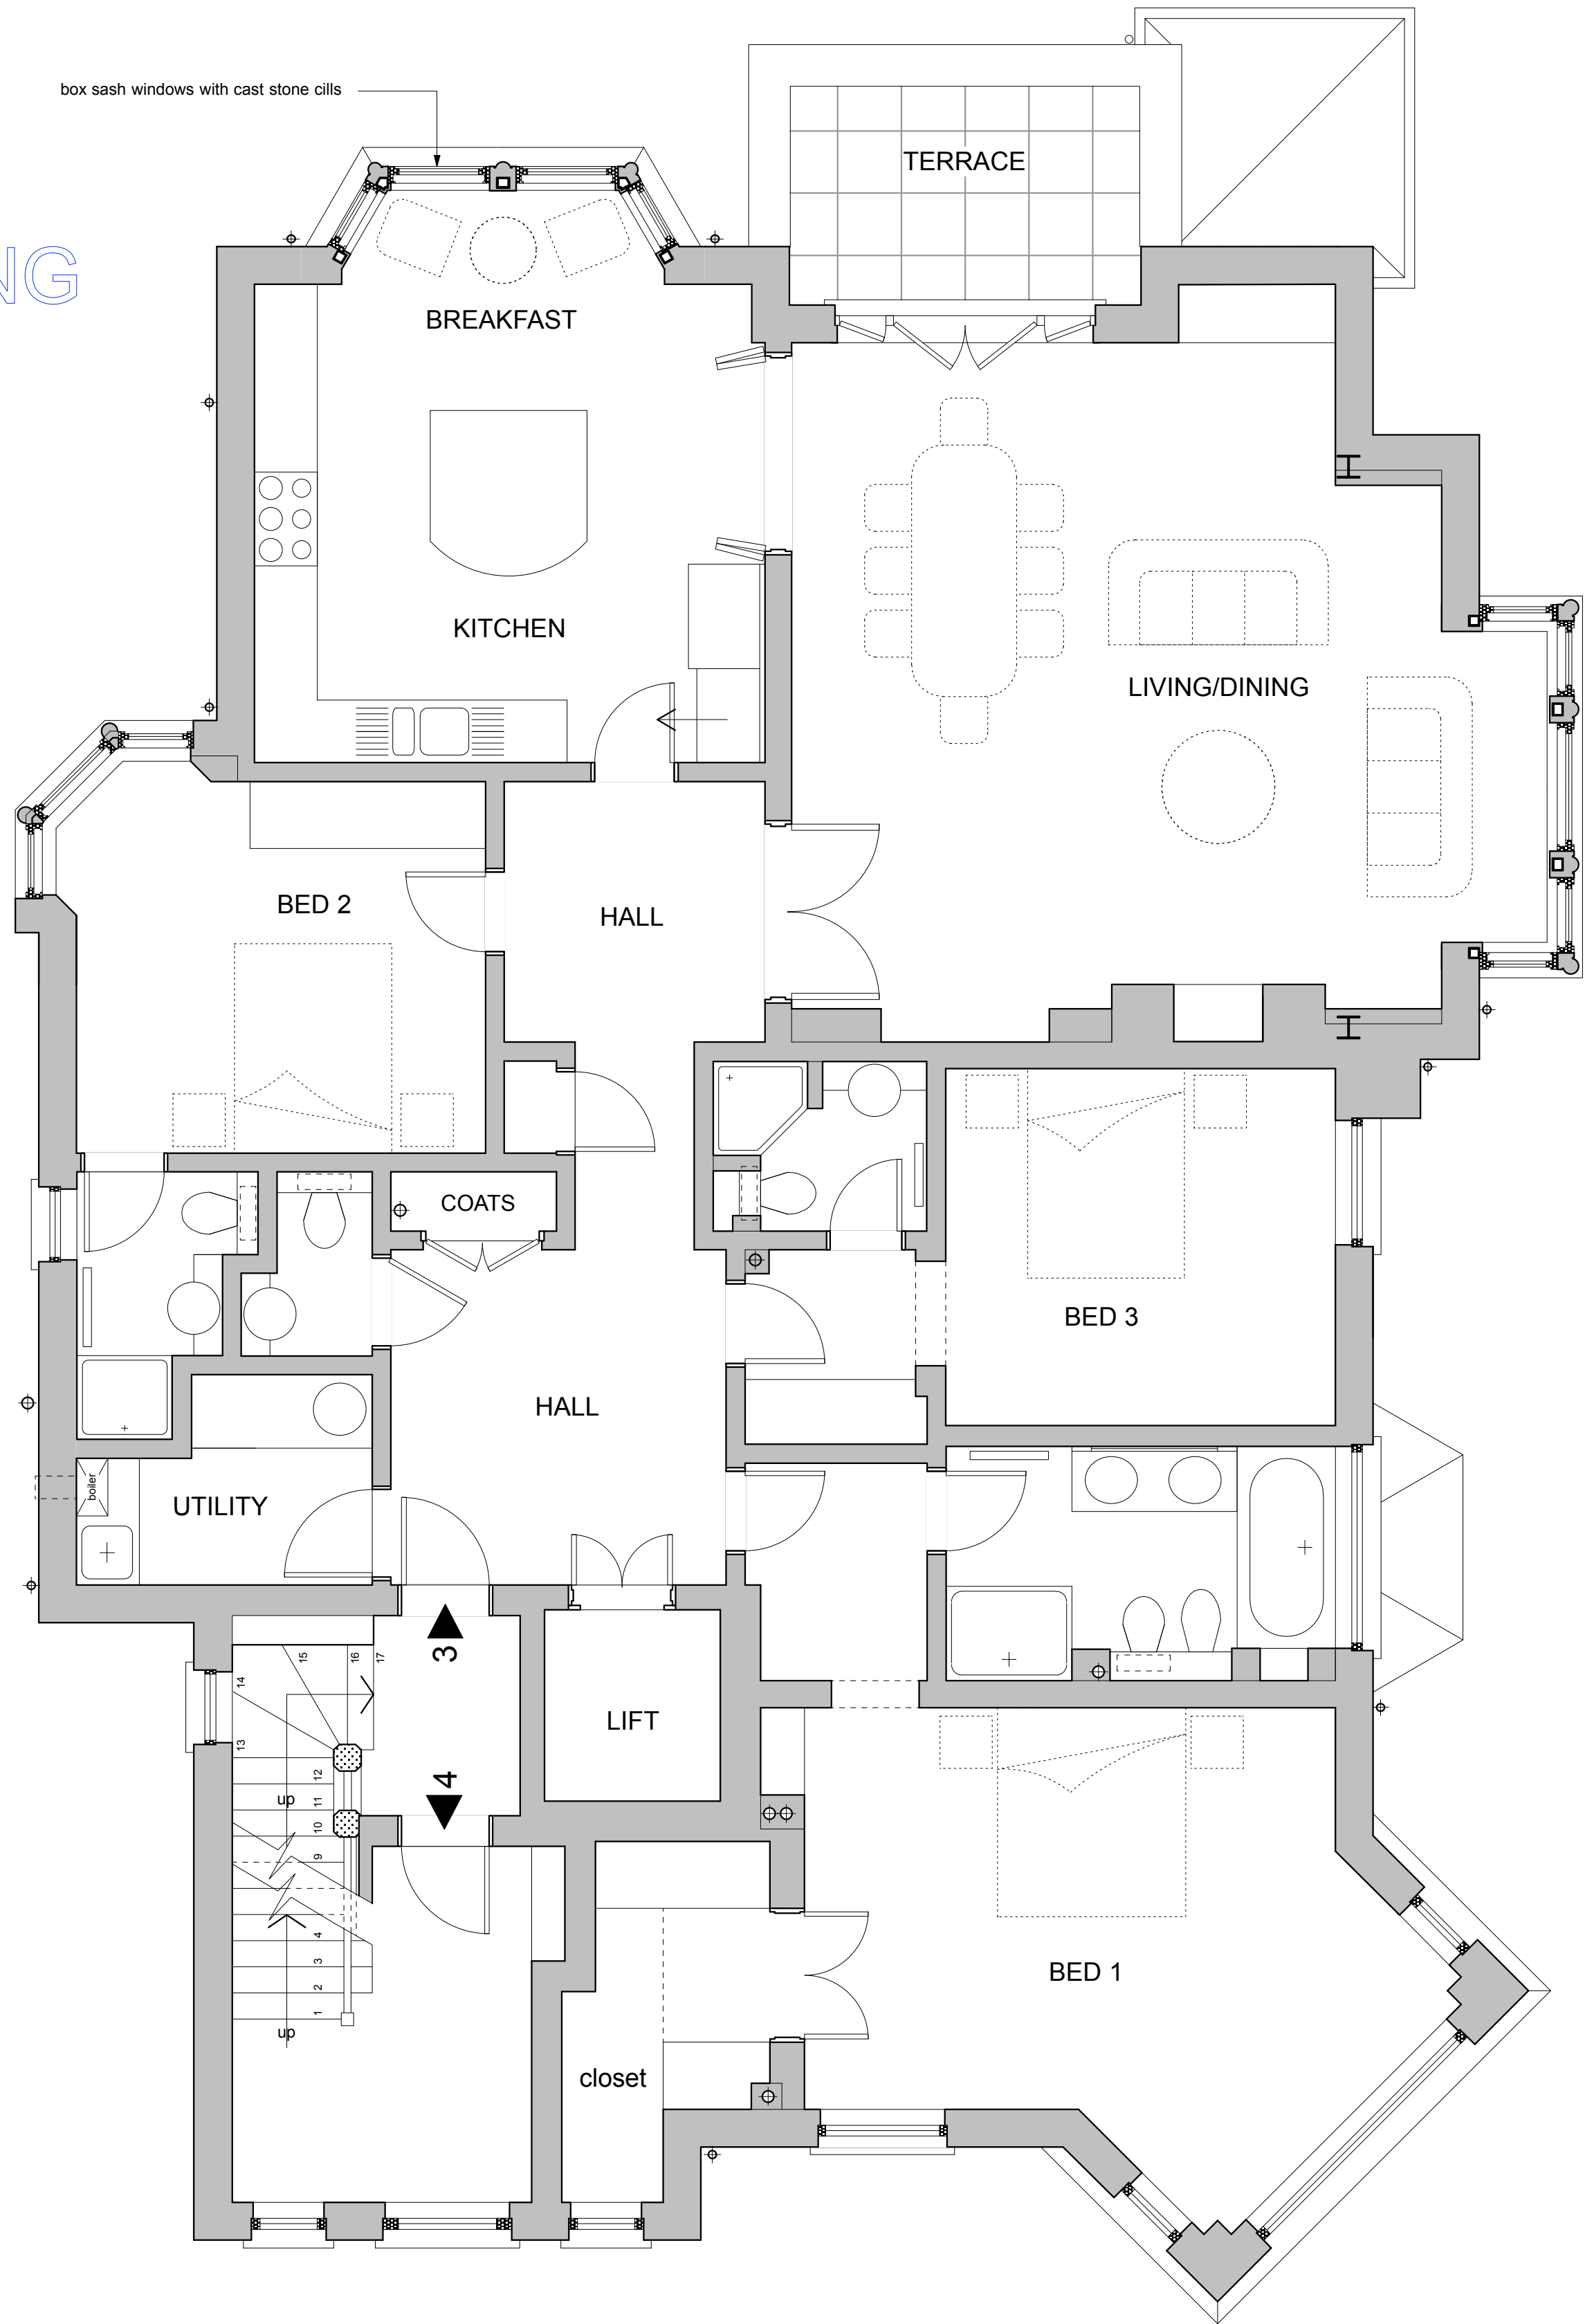

FIRST FLOOR - FLAT 3 - EXISTING

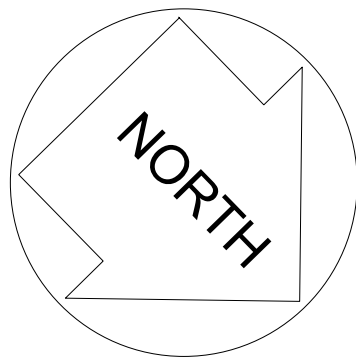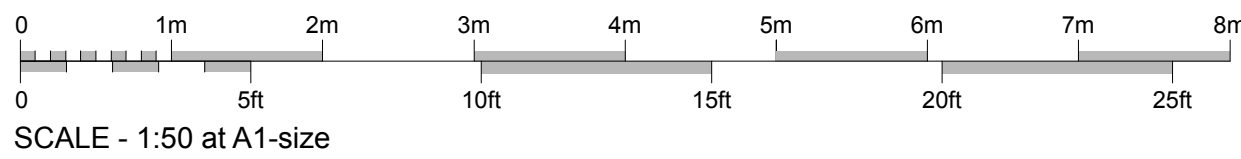

PROPOSED

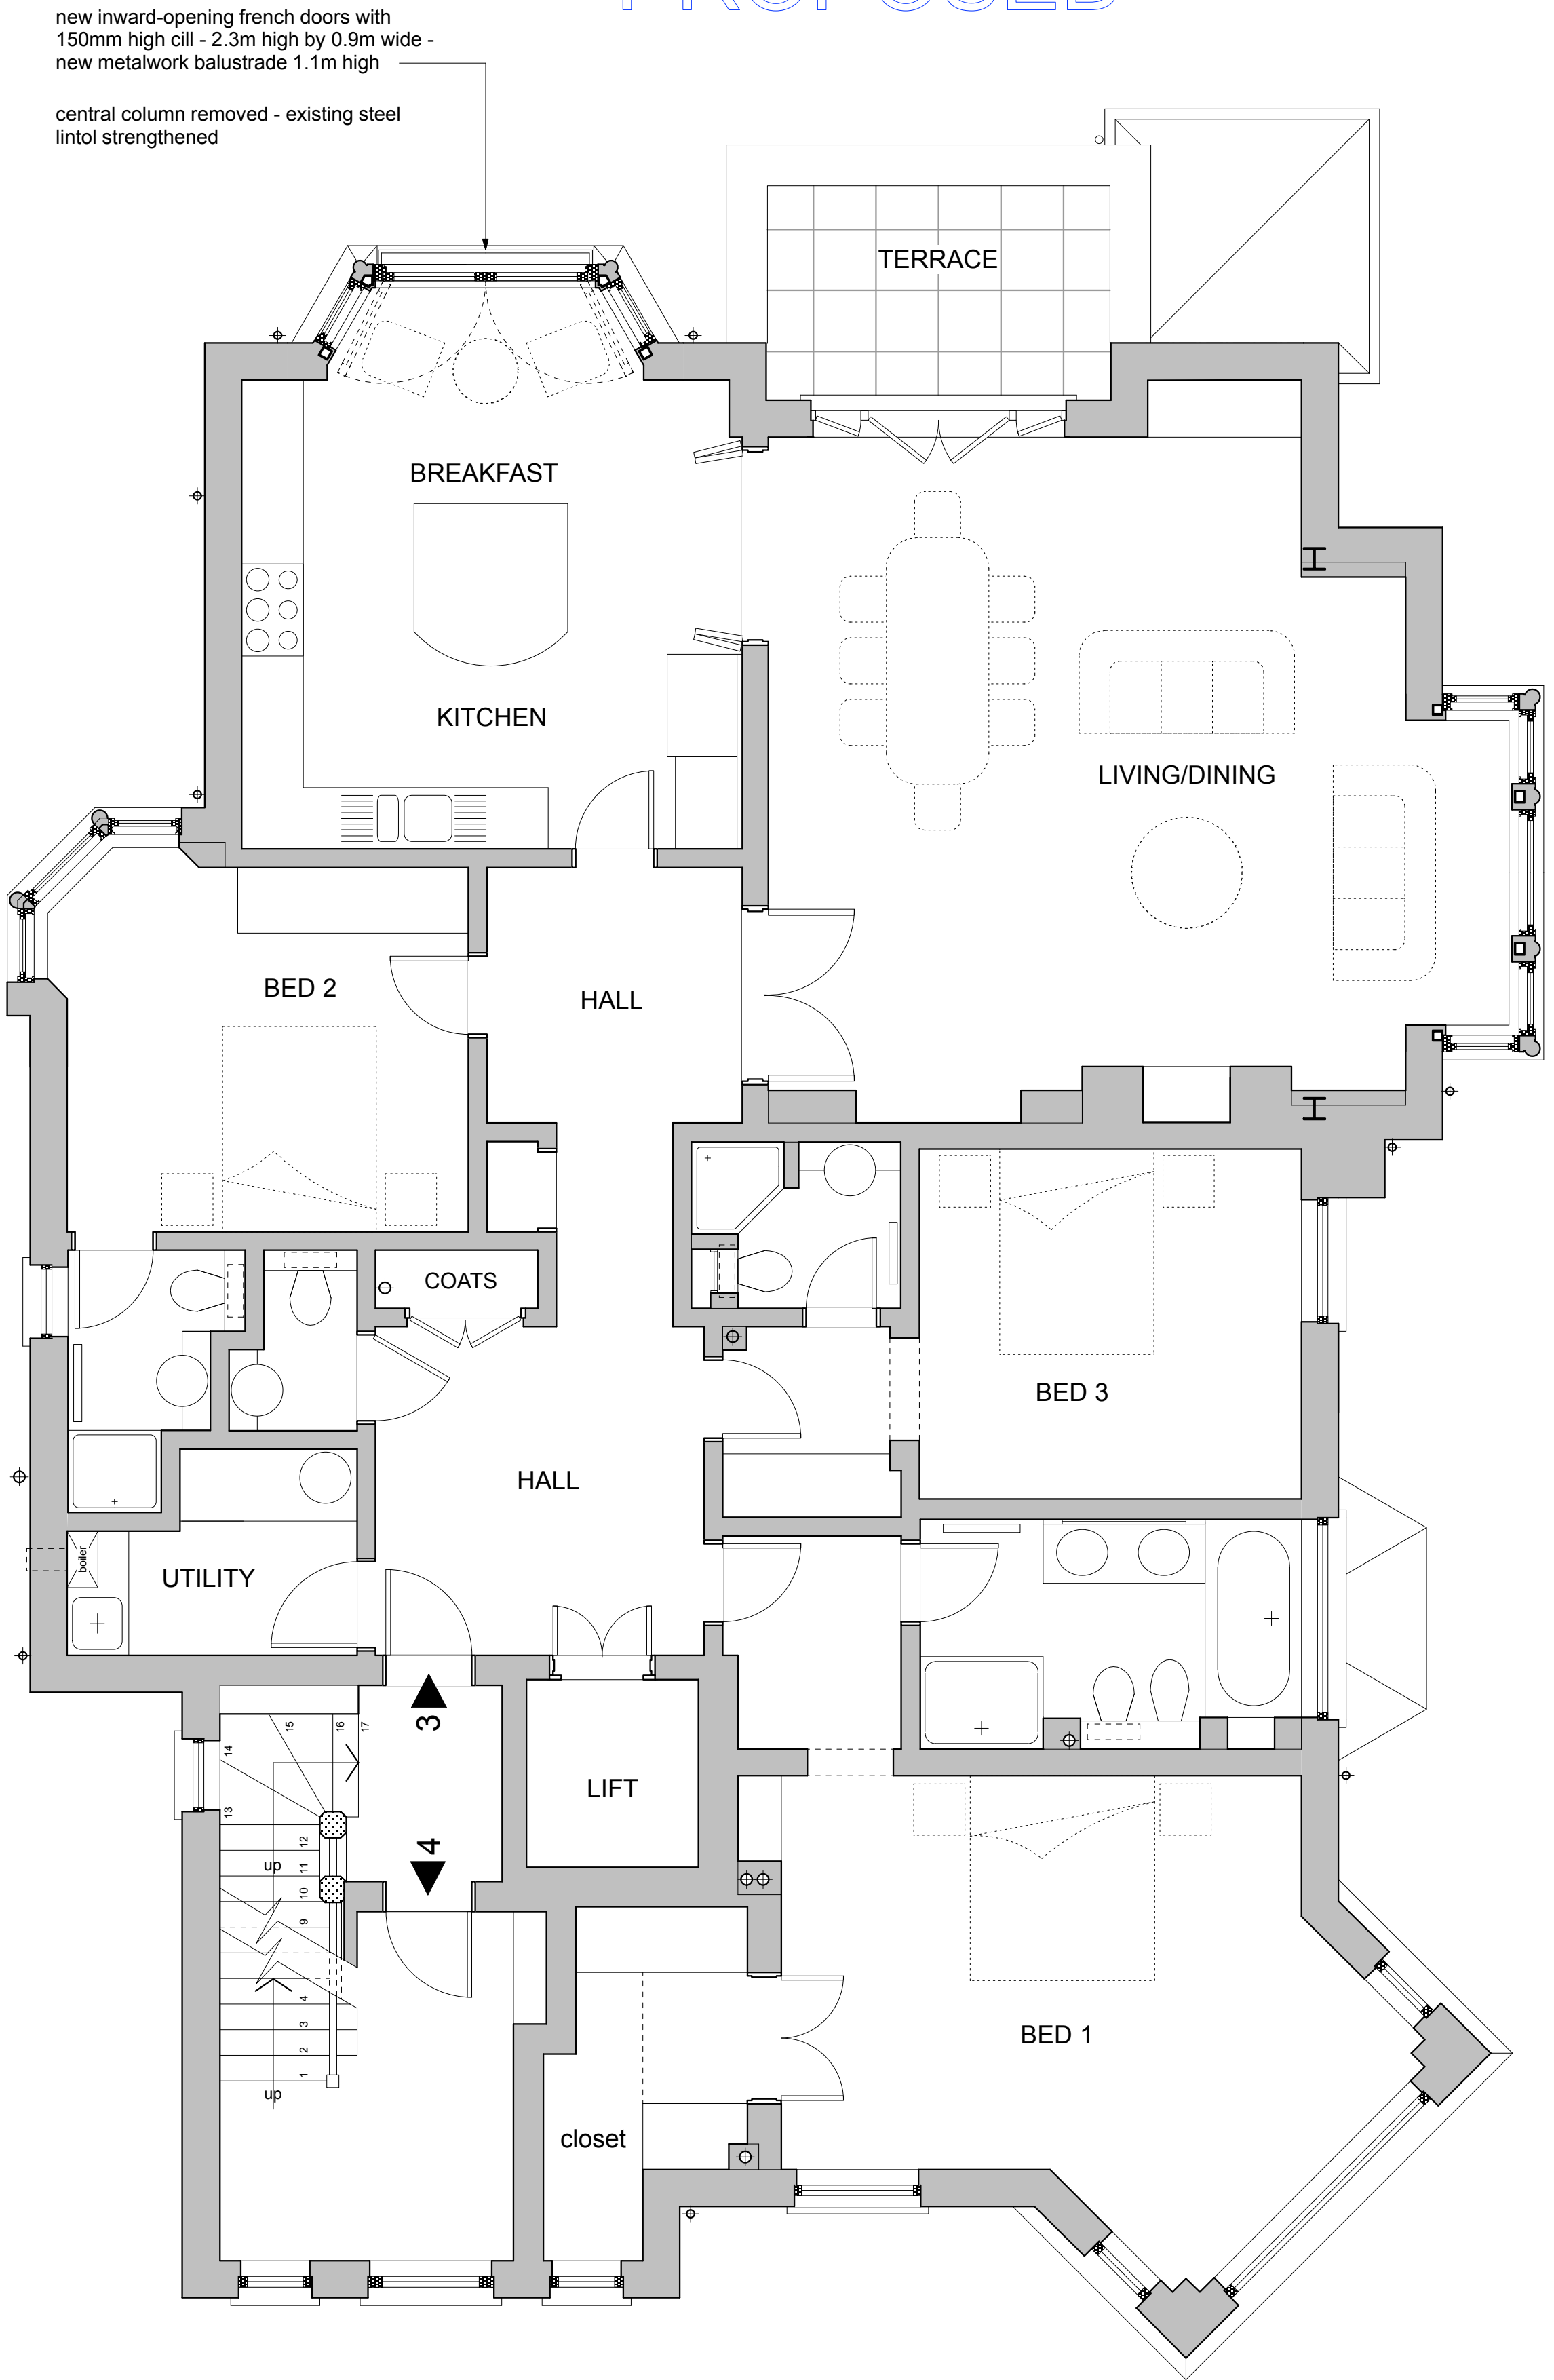

FIRST FLOOR - FLAT 3 - PROPOSED

A1-size drawing
1:50 scale

Brod Wight
ARCHITECTS

TEL 020 7722 0810 FAX 020 7722 0939 E MAIL office@brodwight.co.uk WEB www.brodwight.co.uk
75 Haverstock Hill London NW3 4SL

FLAT THREE - 37a REDINGTON ROAD - LONDON NW3 7QY

FLOOR PLANS EXISTING & PROPOSED

1042/AP1/01

Date November 2014 Scale 1:50 This drawing is copyright Revisions