



NOT FOR CONSTRUCTION  
ONLY TO SHOW LANDSCAPE  
POSITION

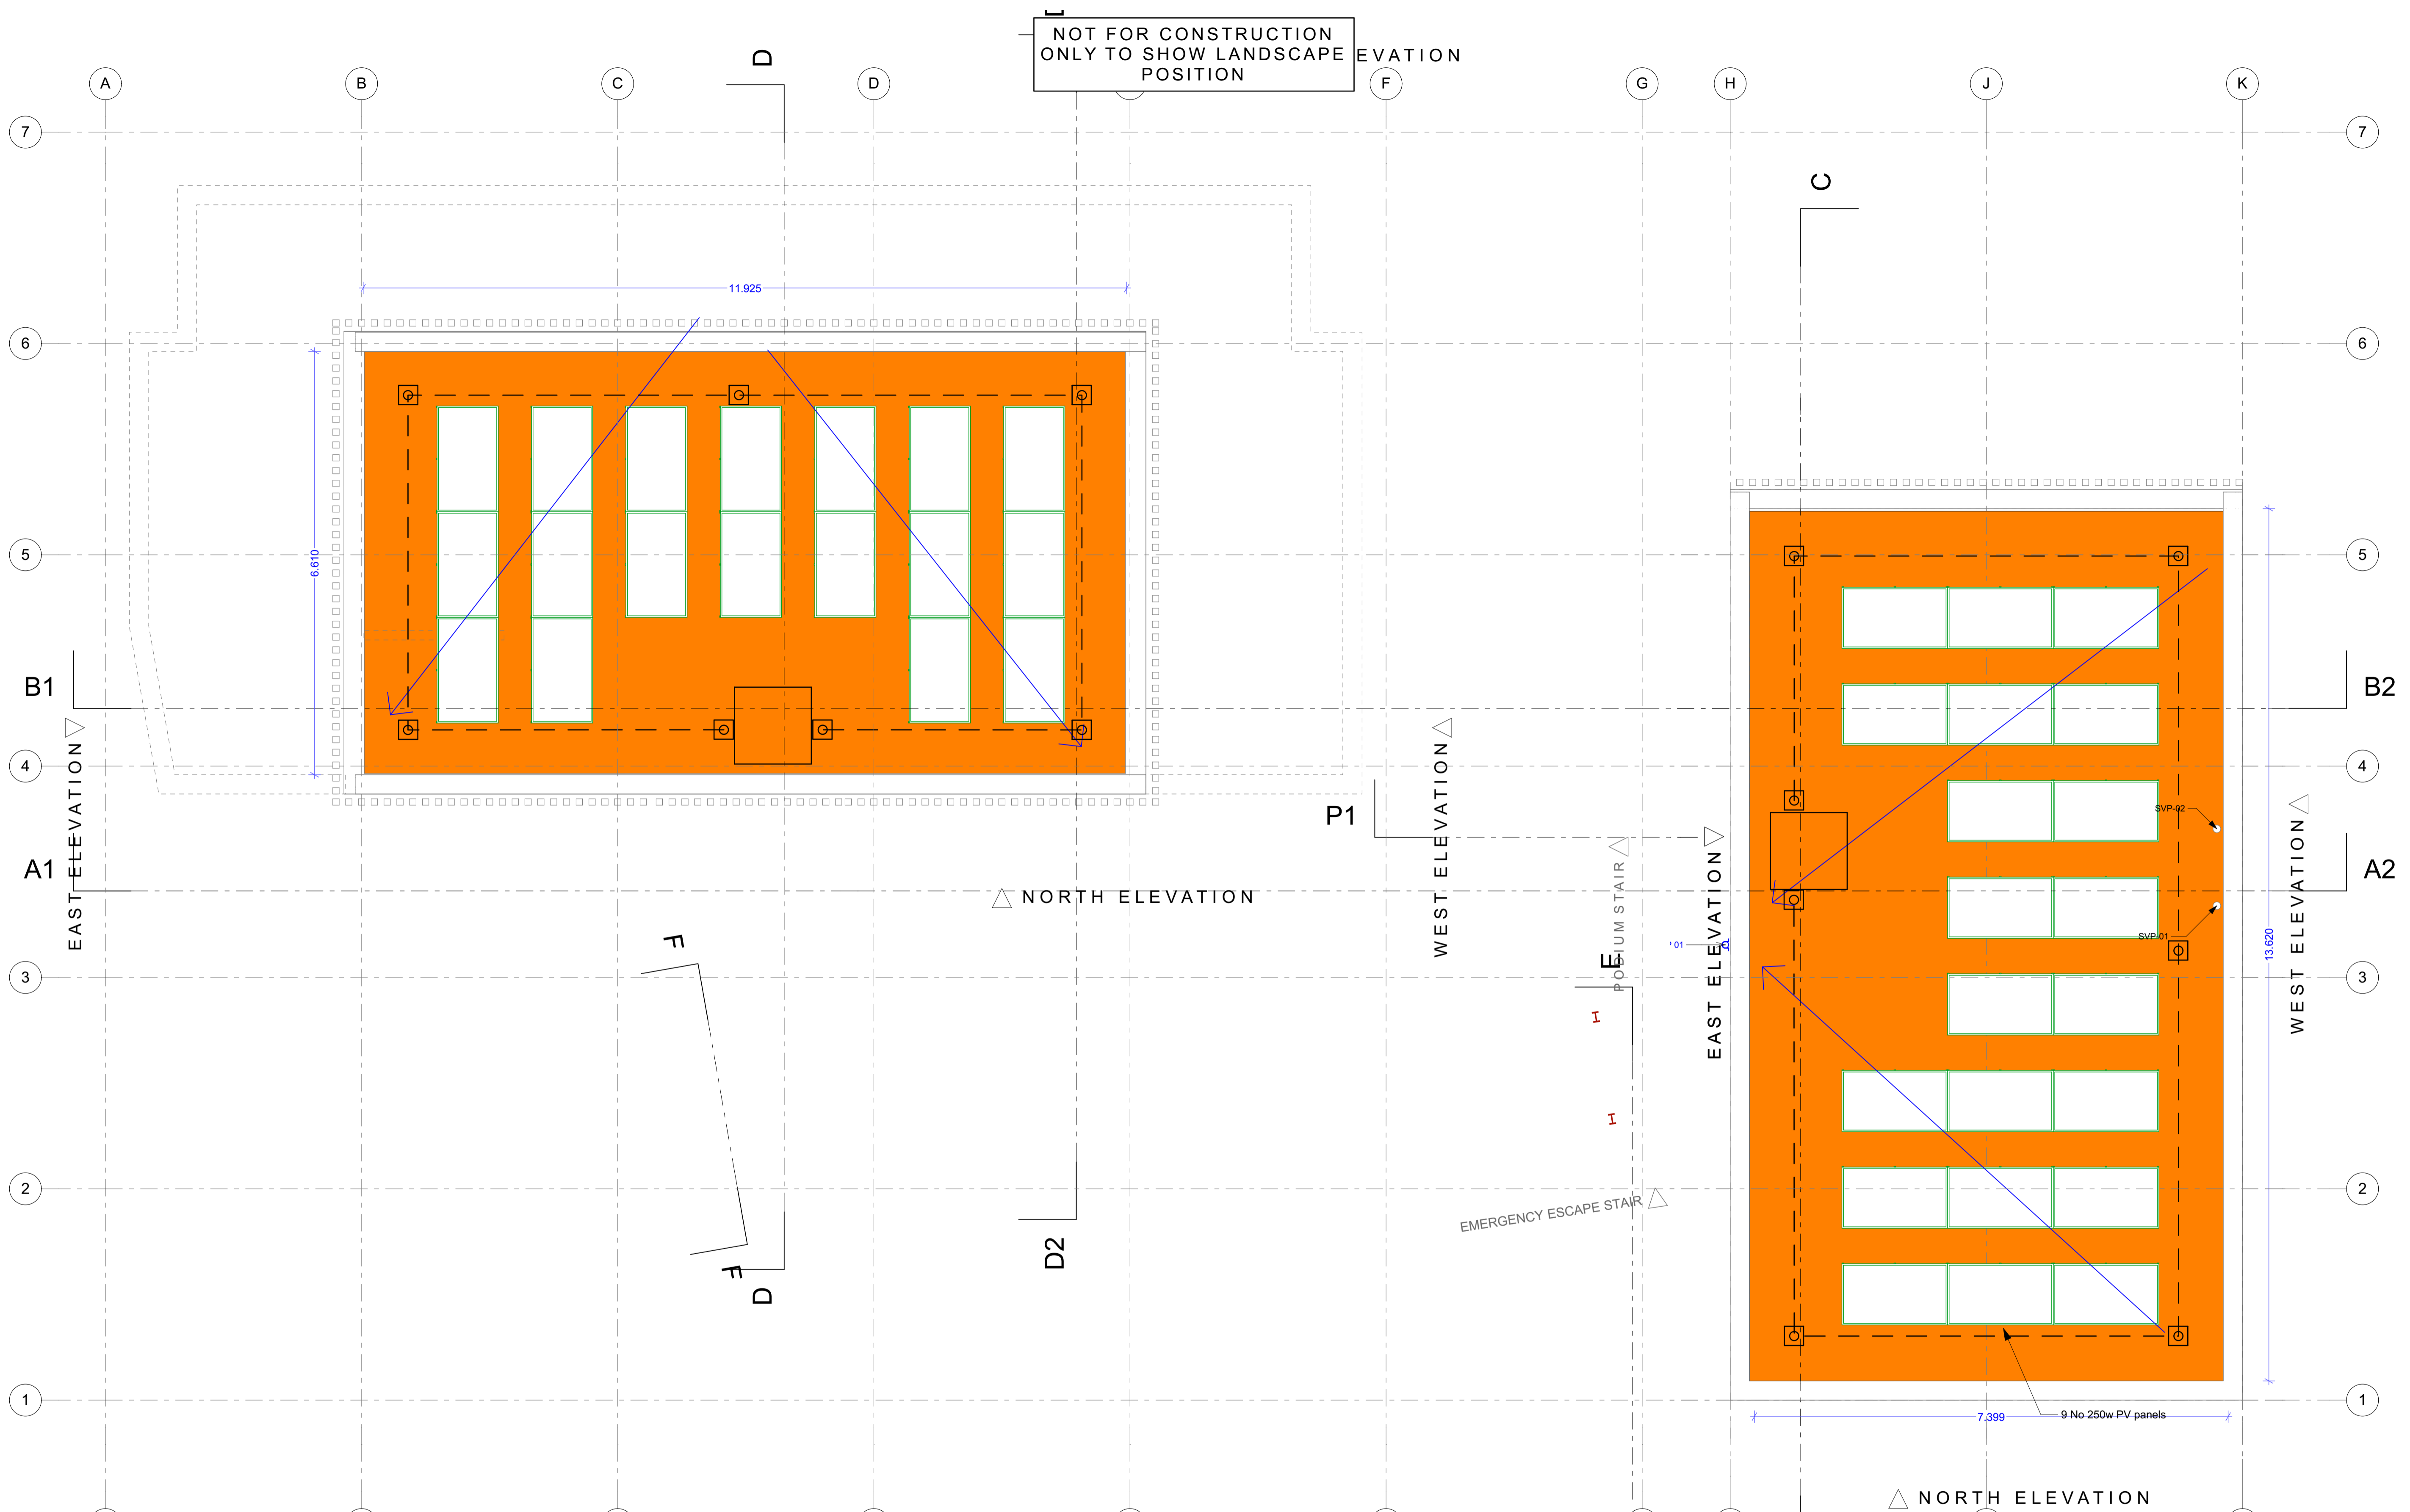


ROOF PLAN

8.

- 20-40 mm Gravel
- Biodiverse wildflower roof
- Resin decking
- Marshal Richmond Paving (Natural)
- Marshal Richmond Paving (Dark Colour)
- Freestanding Planter

 

FALL OF ROOF/ TERRACE

 

Drawing	LANDSCAPE ROOF PLAN		
Job	3 Hampshire Street, London, NW5 2TE		
Job No.	Date	Drm	Chk
2013/016	10/11/2014	MW	GE
Scale	Drawing No.	Revision	
1:50@A1 1:100@A3	016/GA/863		