

ABEngineers

Specialists in Building & Structural Design

ABEngineers, 40A Maygrove
Road, London, NW6 2EB


Existing Upper Ground Floor Plan

This drawing is Copyright © . All Dimensions should be checked on site.


Drawing No- 1402/32A-STR/2E

Scale 1:50 @A3

Date- Nov 14

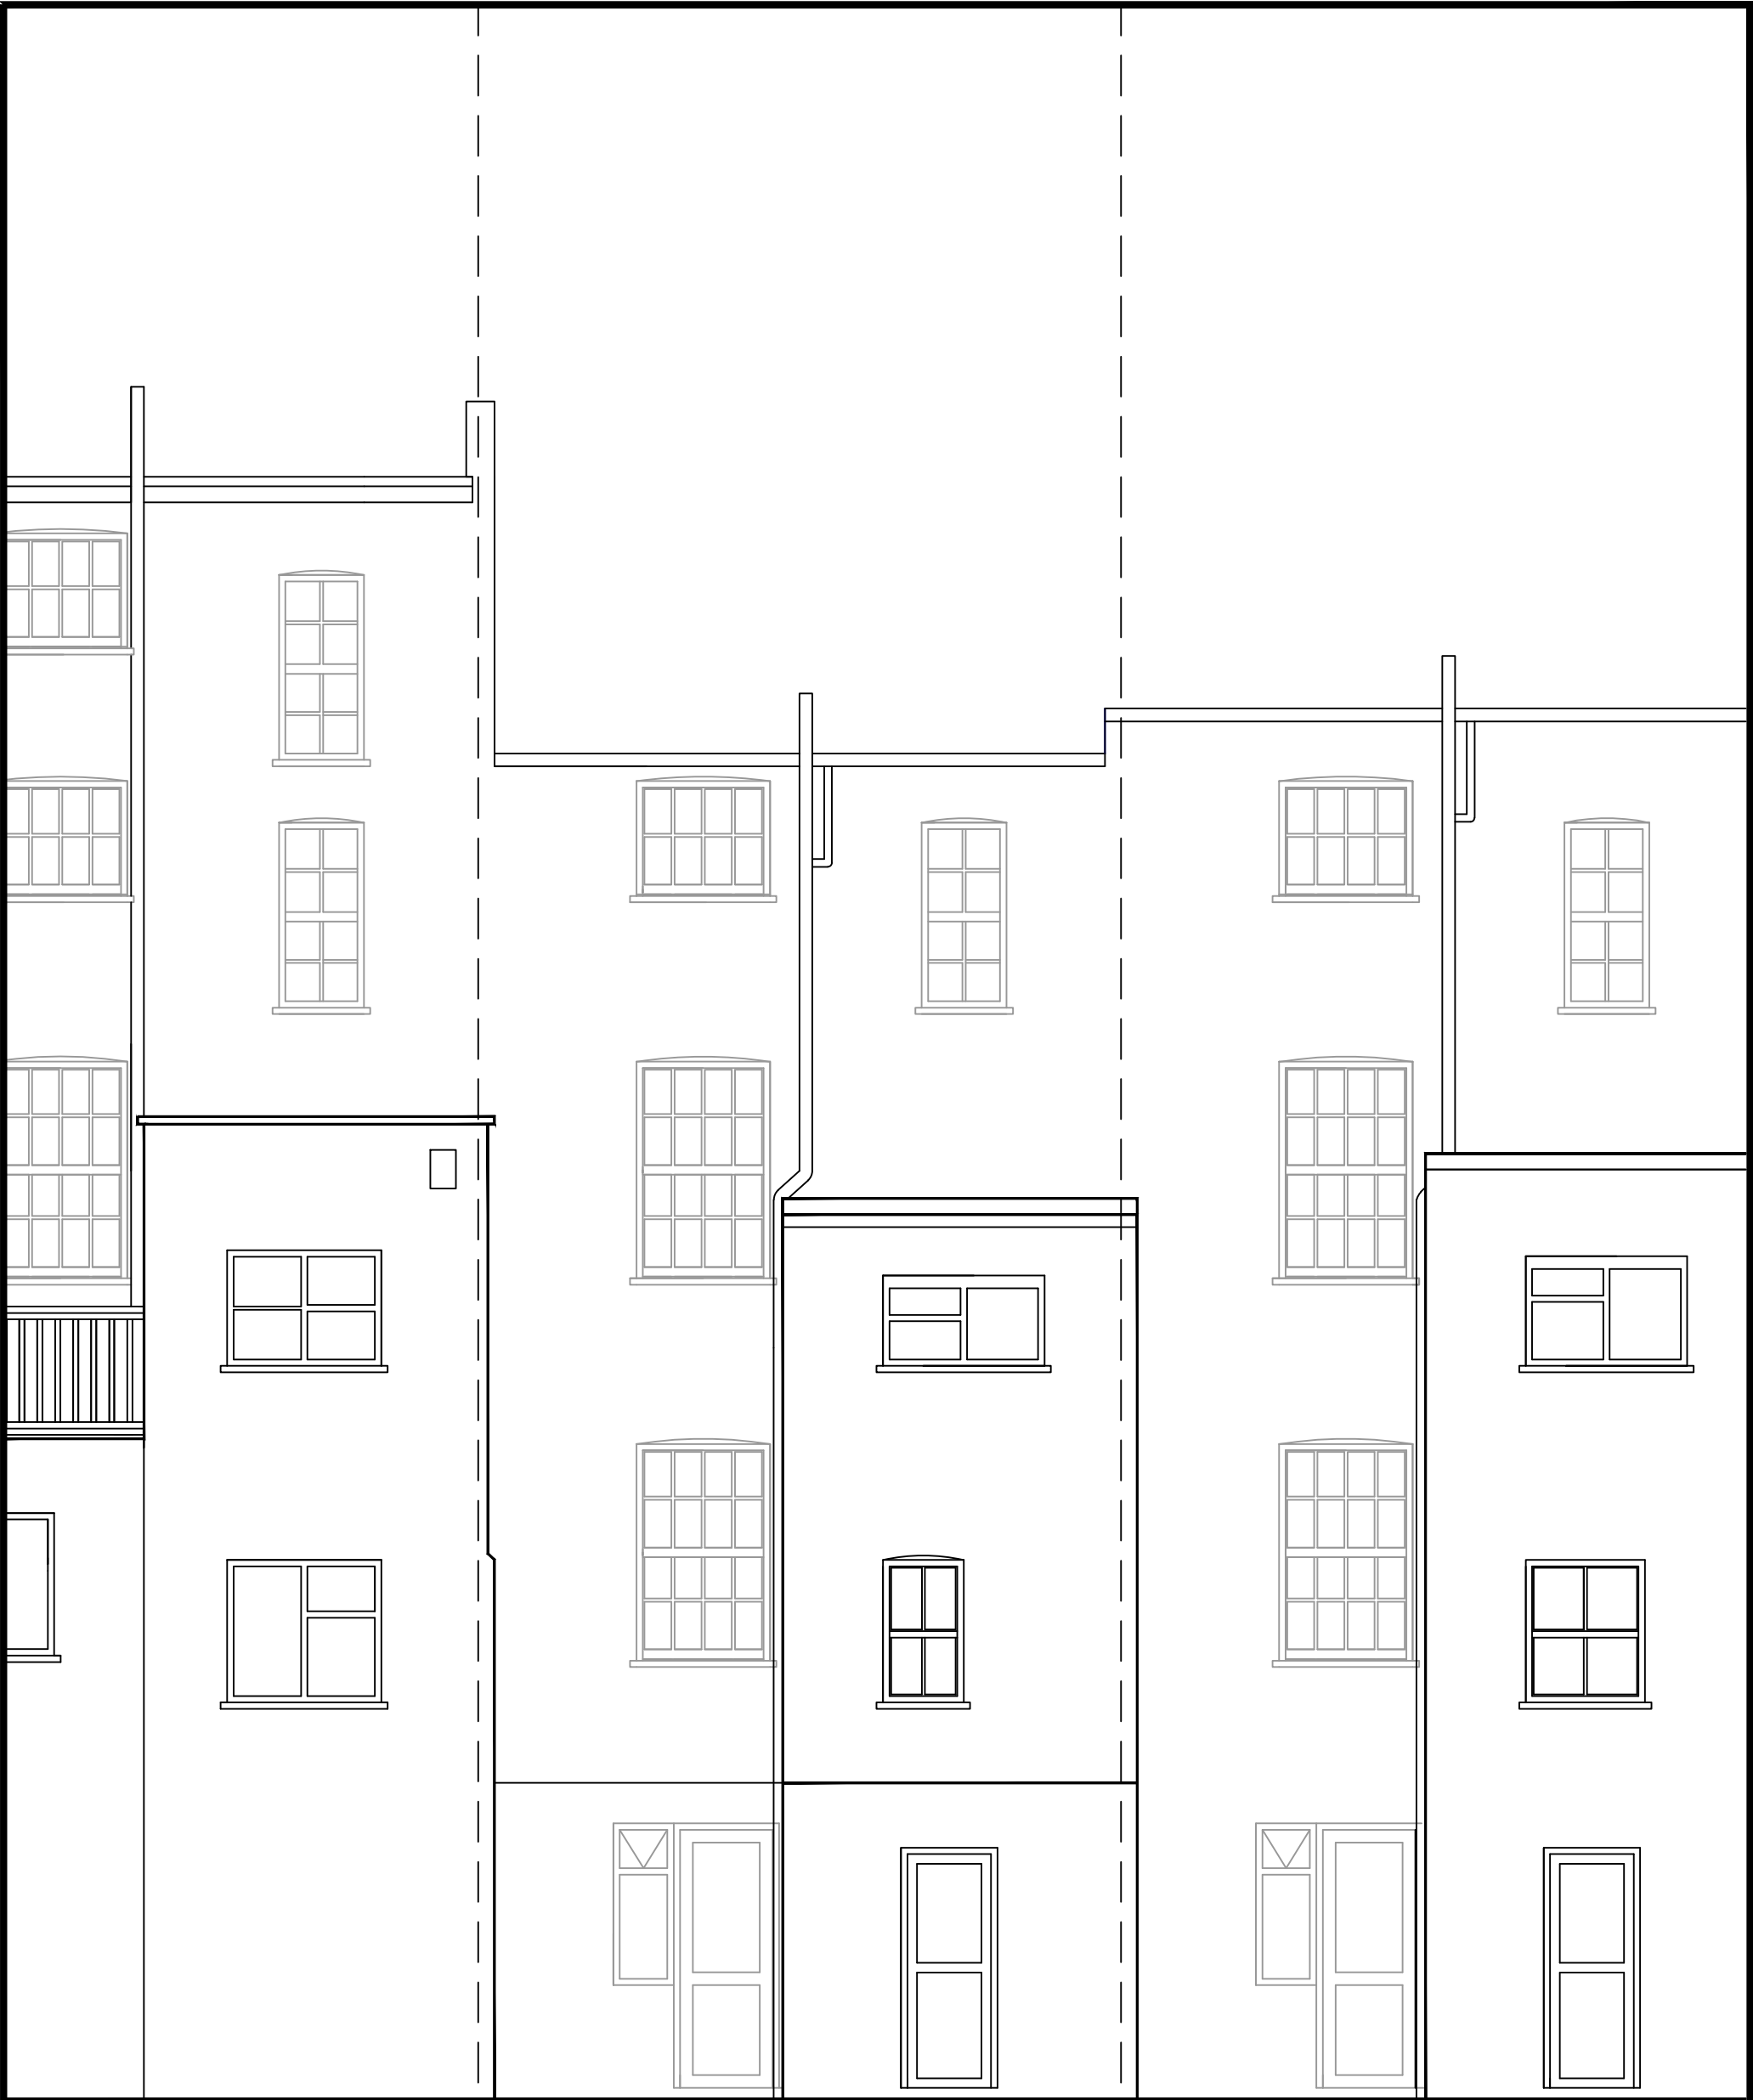

32A Stratford Villas

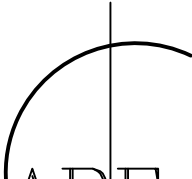

ABEngineers

Specialists in Building & Structural Design

ABEngineers, 40A Maygrove
Road, London, NW6 2EB



Existing rear elevation

This drawing is Copyright © . All Dimensions should be checked on site.

Drawing No- 1402/32A-STR/3E

Scale 1:50 @A3

Date- Nov 14

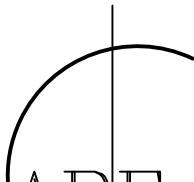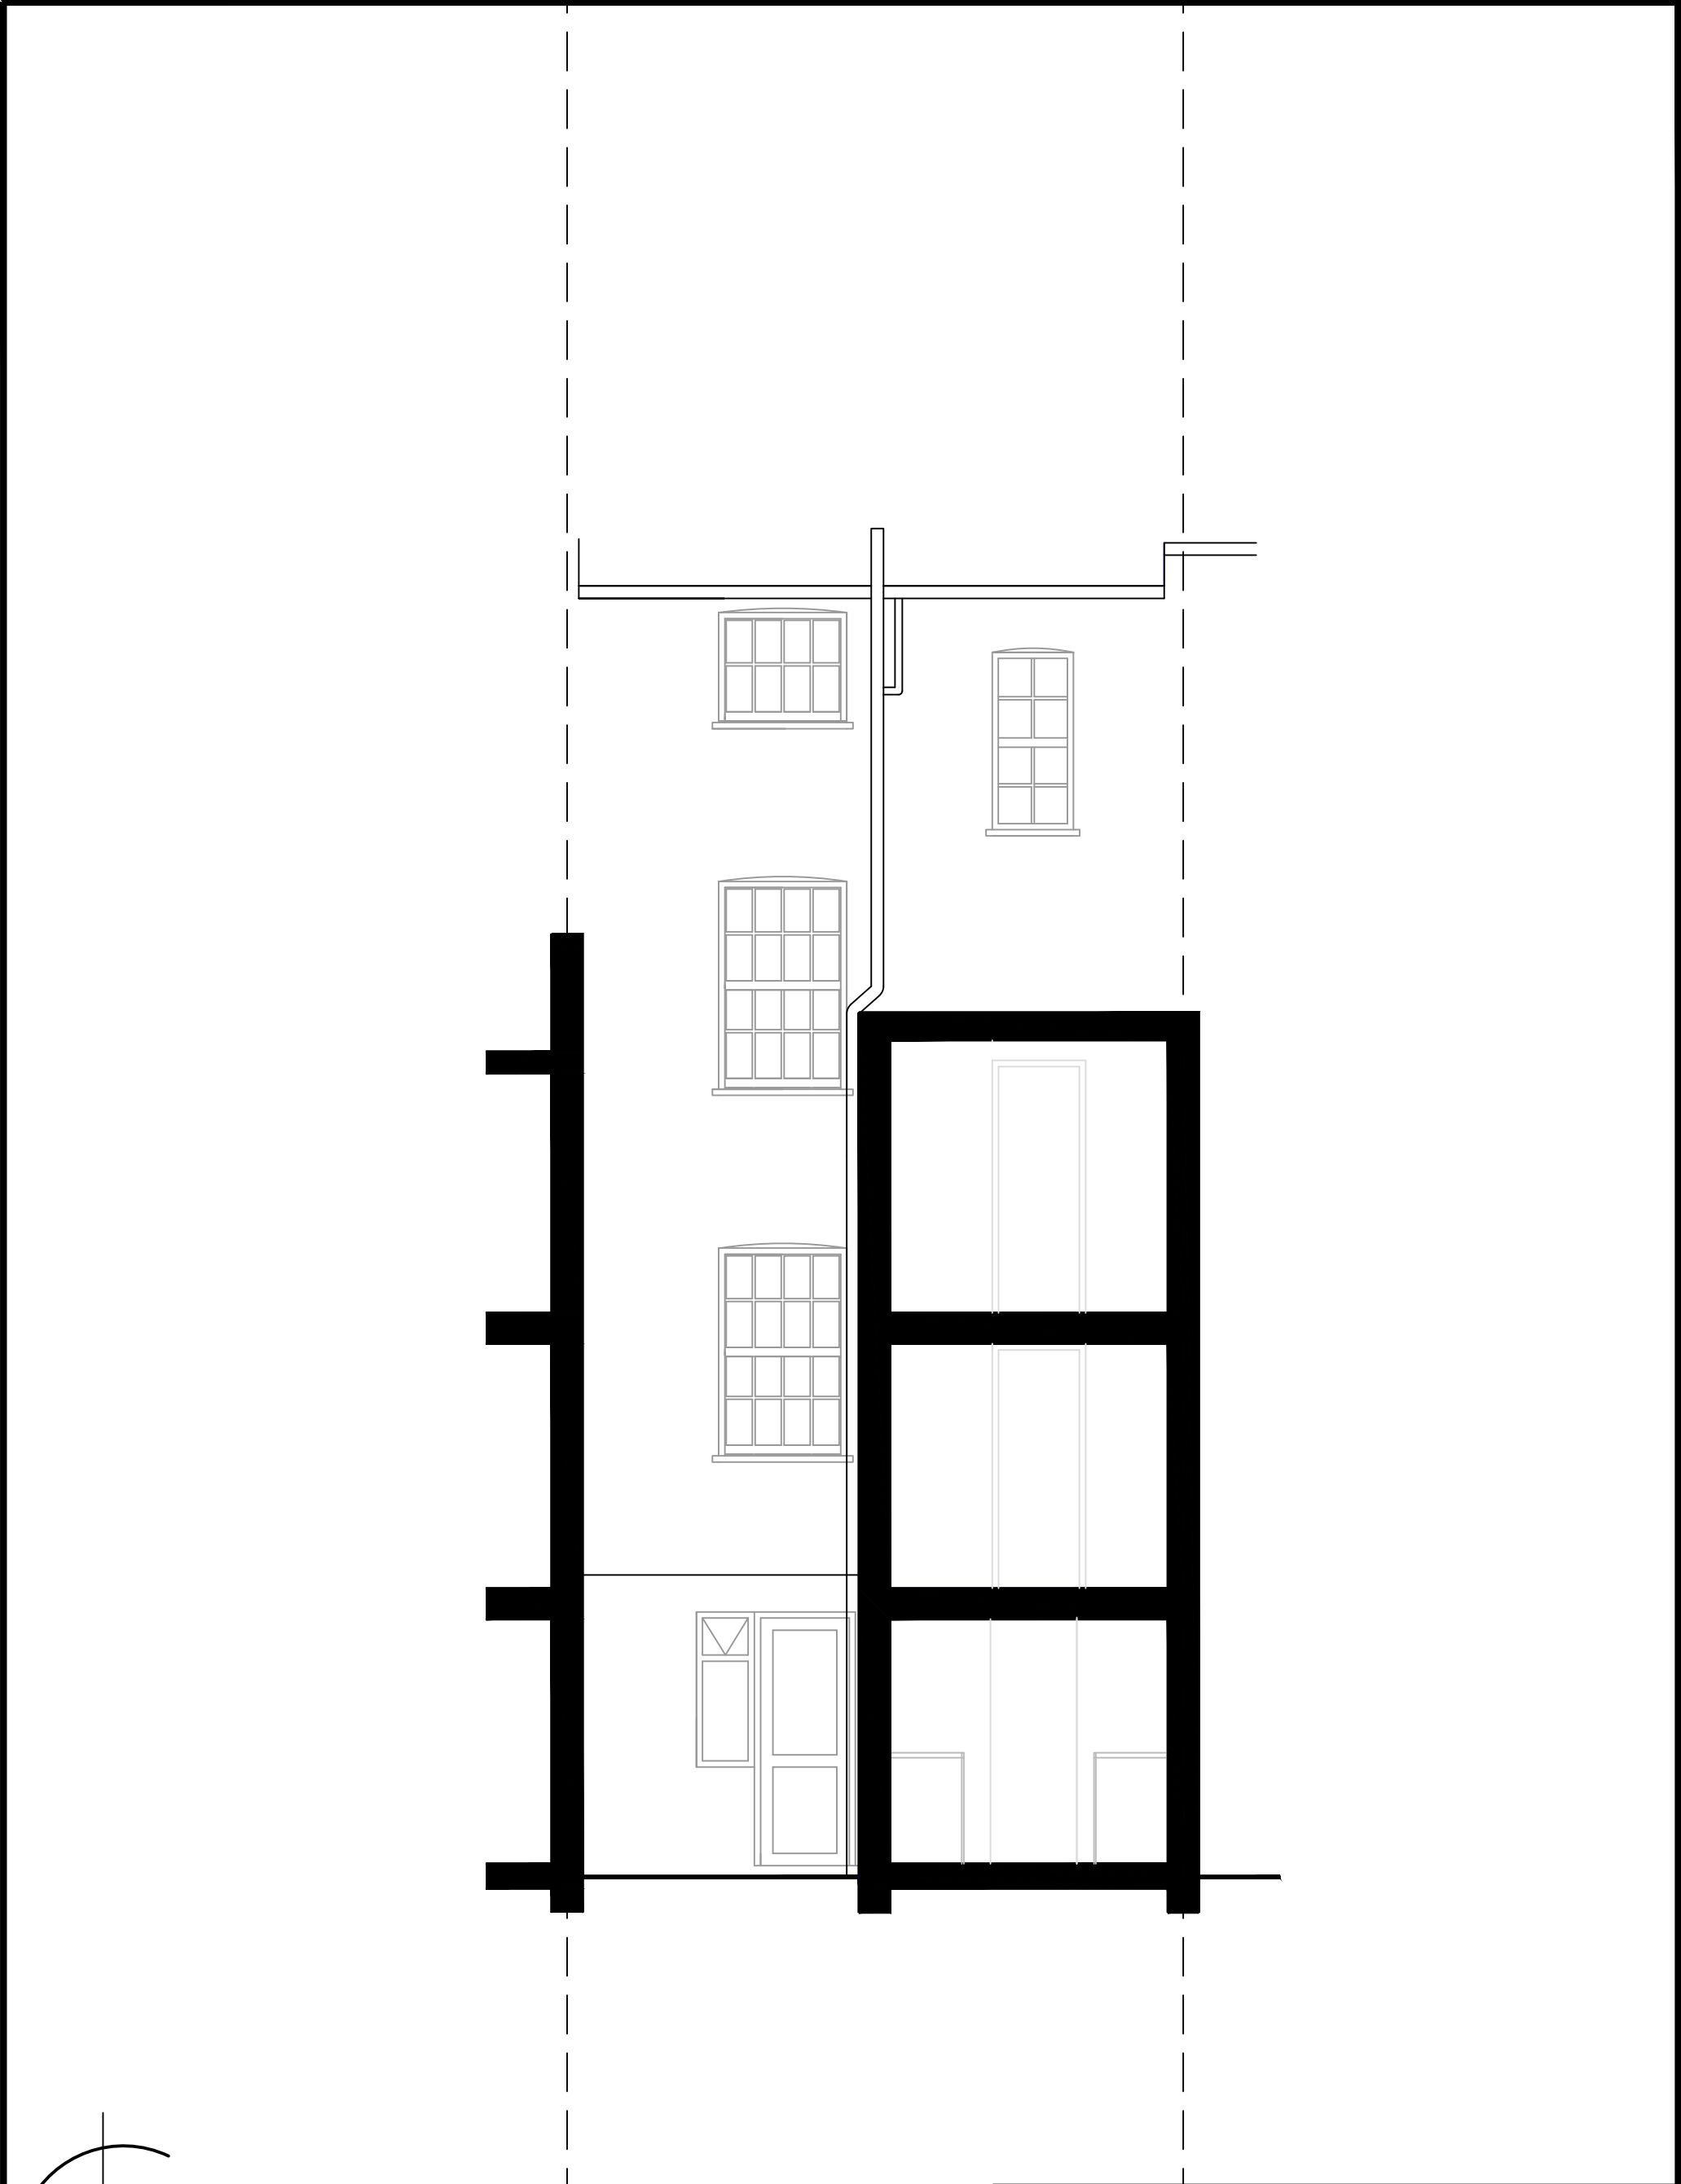

ABEngineers

Specialists in Building & Structural Design

ABEngineers, 40A Maygrove
Road, London, NW6 2EB

Existing Section A-A

This drawing is Copyright © . All Dimensions should be checked on site.

Drawing No- 1402/32A-STR/4E

Scale 1:50 @A3

Date- Nov 14