

New dormer to have pitched roof with side lights and leaded windows throughout. (The consented dormer had a flat roof and was larger in width).




New windows with leaded lights to replace ex. timber framed windows (location shown dotted on)

DATUM 92.00m A.O.D.
SOUTH GARDEN ELEVATION

Proposed double skylights

Existing windows removed (brick over to match ex brickwork)

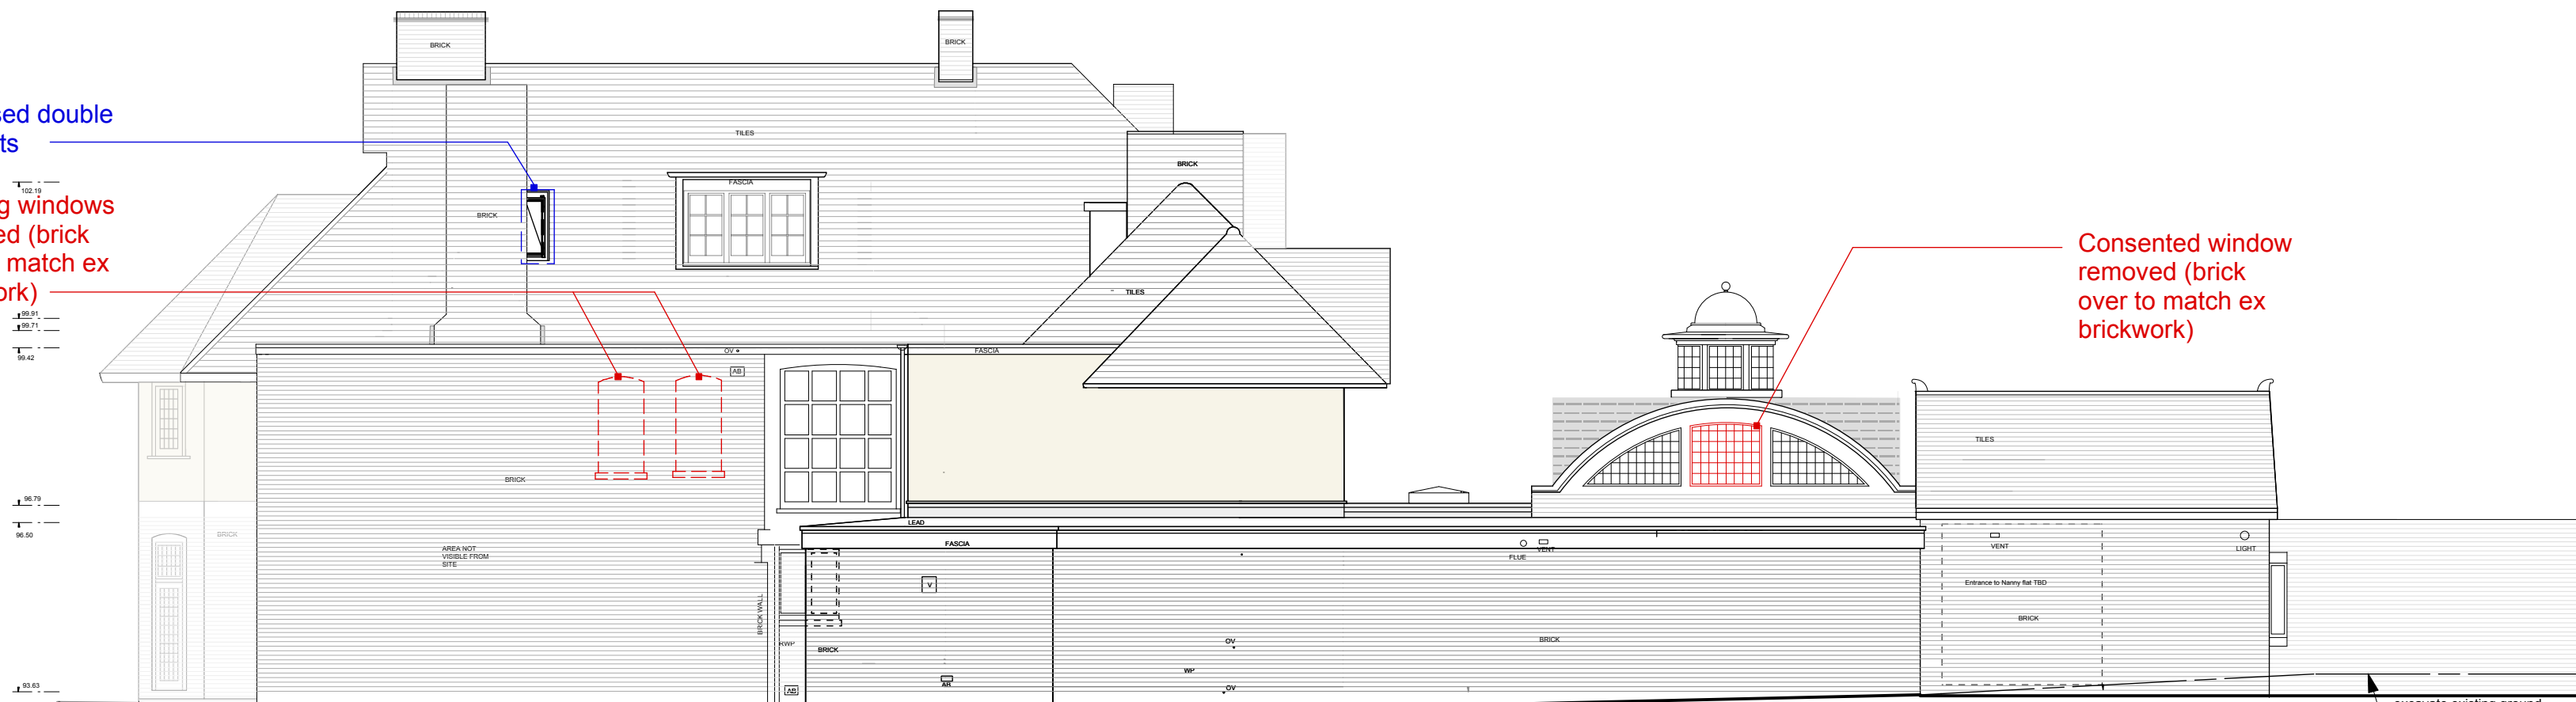

Consented window removed (brick over to match ex brickwork)

DATUM 92.00m A.O.D.
EAST ELEVATION

MINOR AMENDMENTS



Charlton
Brown
Architects

44 Frognal Lane, NW3

04/11/2014

Proposed Elevations/2

1230/ AP06A

0m 5m 10m 20m

The Belvedere 2 Back Lane Hampstead London NW3 1HL
T 020 7794 1234 E office@charltonbrown.com

Scale 1:100 @ A2 / 1:50 @ A0
This drawing is copyright