


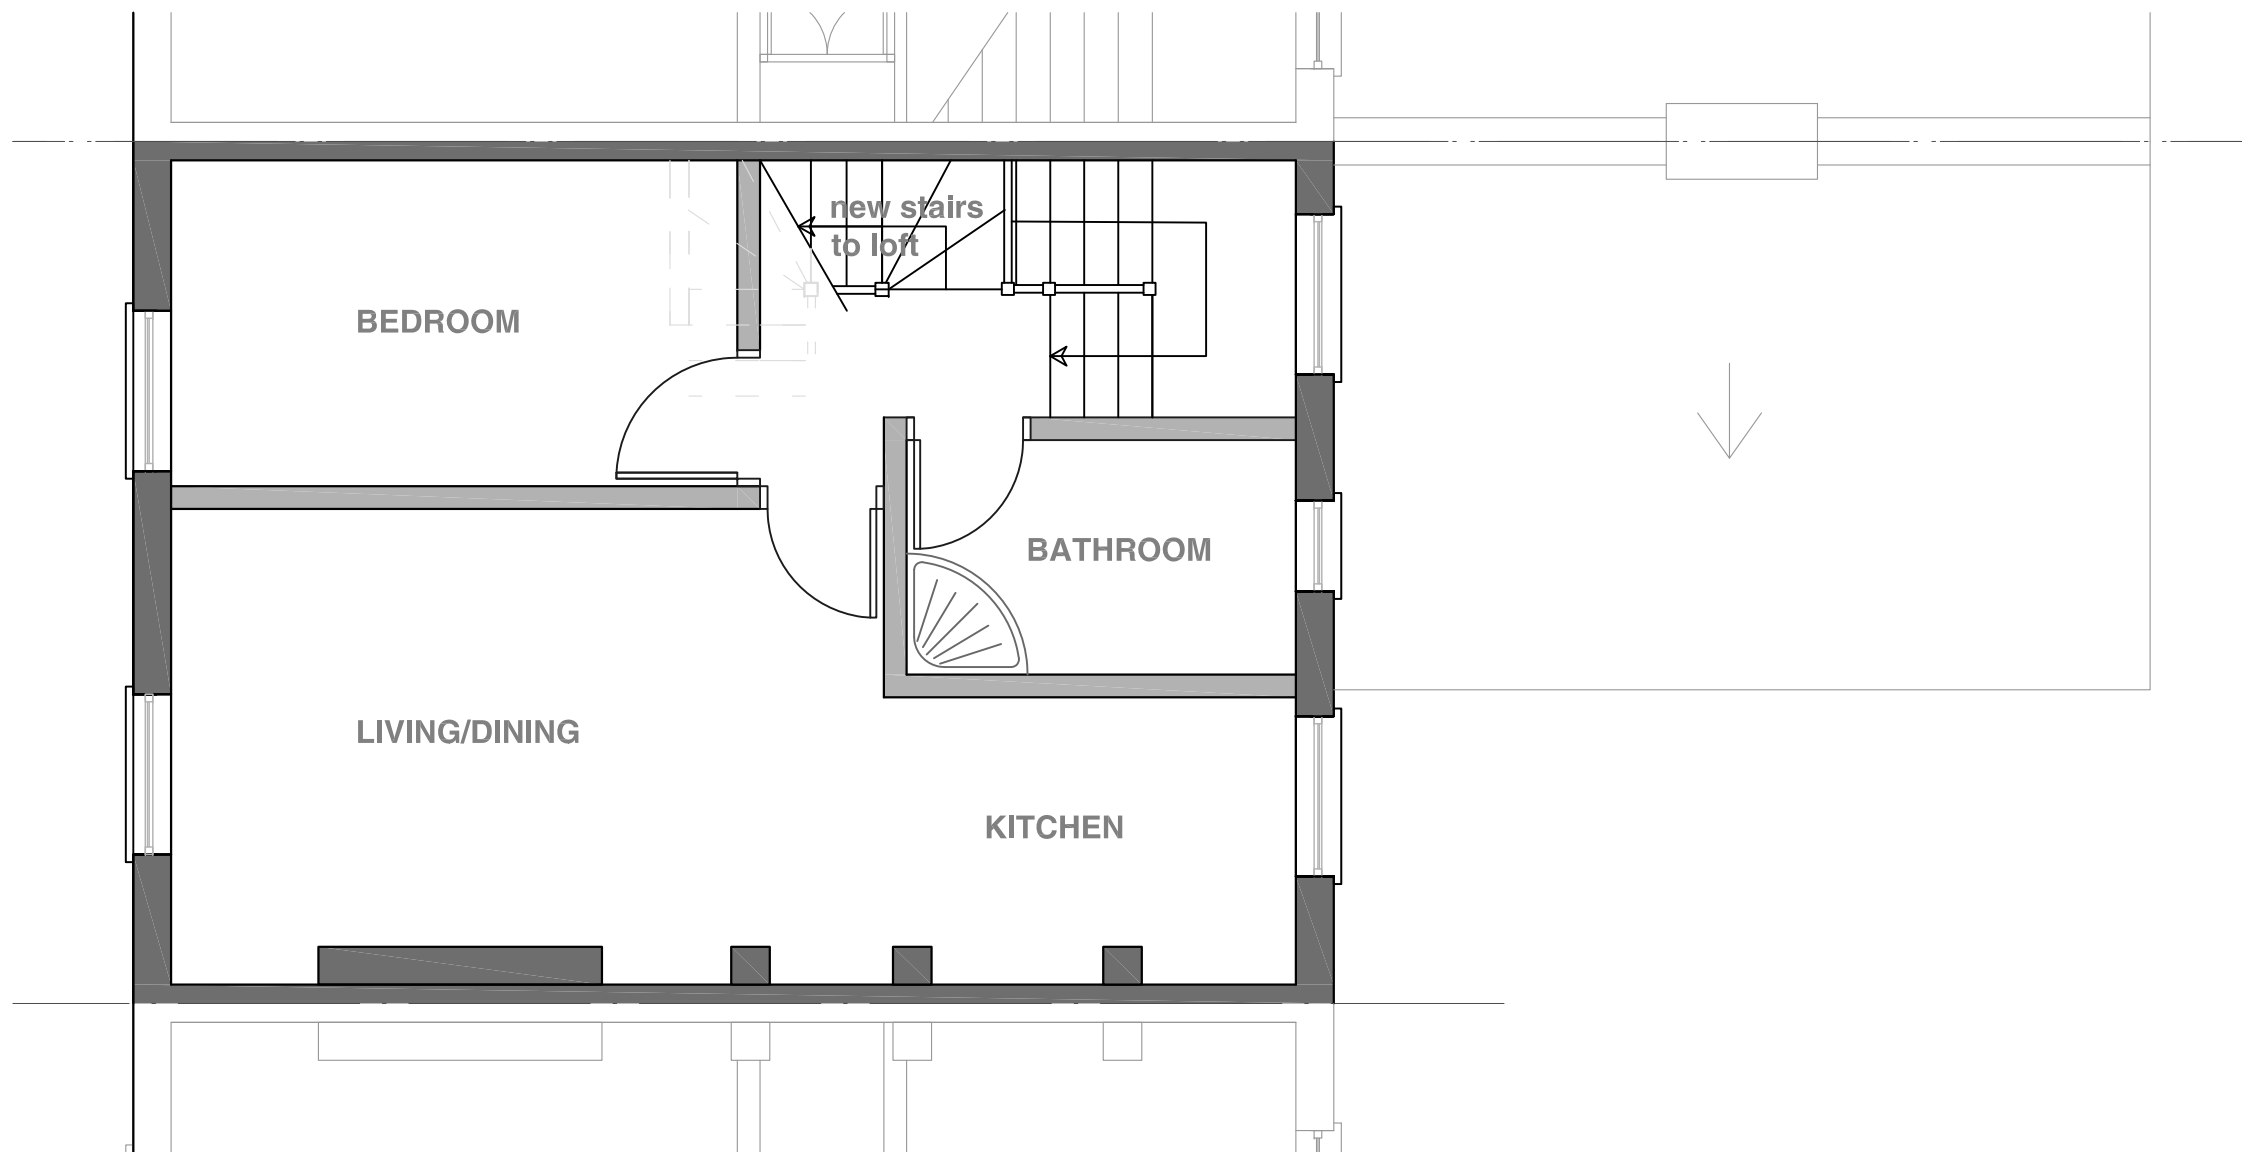

2nd FLOOR PLAN - PROPOSED



 Krivco Consultants Ltd. 8 Dingwall Gardens LONDON NW11 7ET tel: 020 8458 7769 fax: 020 888 99 882 e-mail: krivco@gmail.com	CLIENT Mr DAVID LAM, 47C CONSTANTINE ROAD LONDON NW3 2LN	PROJECT 47C CONSTANTINE ROAD, LONDON NW3 2LN	DRG TITLE 2nd FLOOR PLAN - PROPOSED	SCALE	DATE	DESIGN	DRAWN
				1:50	Sep '13	K.G.K.	K.G.K.
				SIZE	DRG. No.	REV.	
				A3	13/567/PA/11		—