



28 - 42 Banner Street
London EC1Y 8QE
Tel 020 7608 9600
Fax 020 7608 9601
www.ericparryarchitects.co.uk


Eric Parry Architects			
client	King's Cross Central General Partnership		
project	Building B5		
drawing title	Proposed GA South Elevation	scale	1 : 250 @ A3
drawing no	EPA KXC 05 200	revision	P0

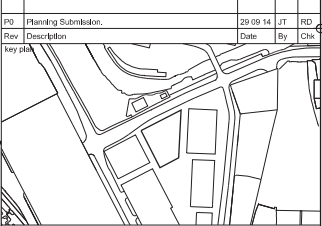

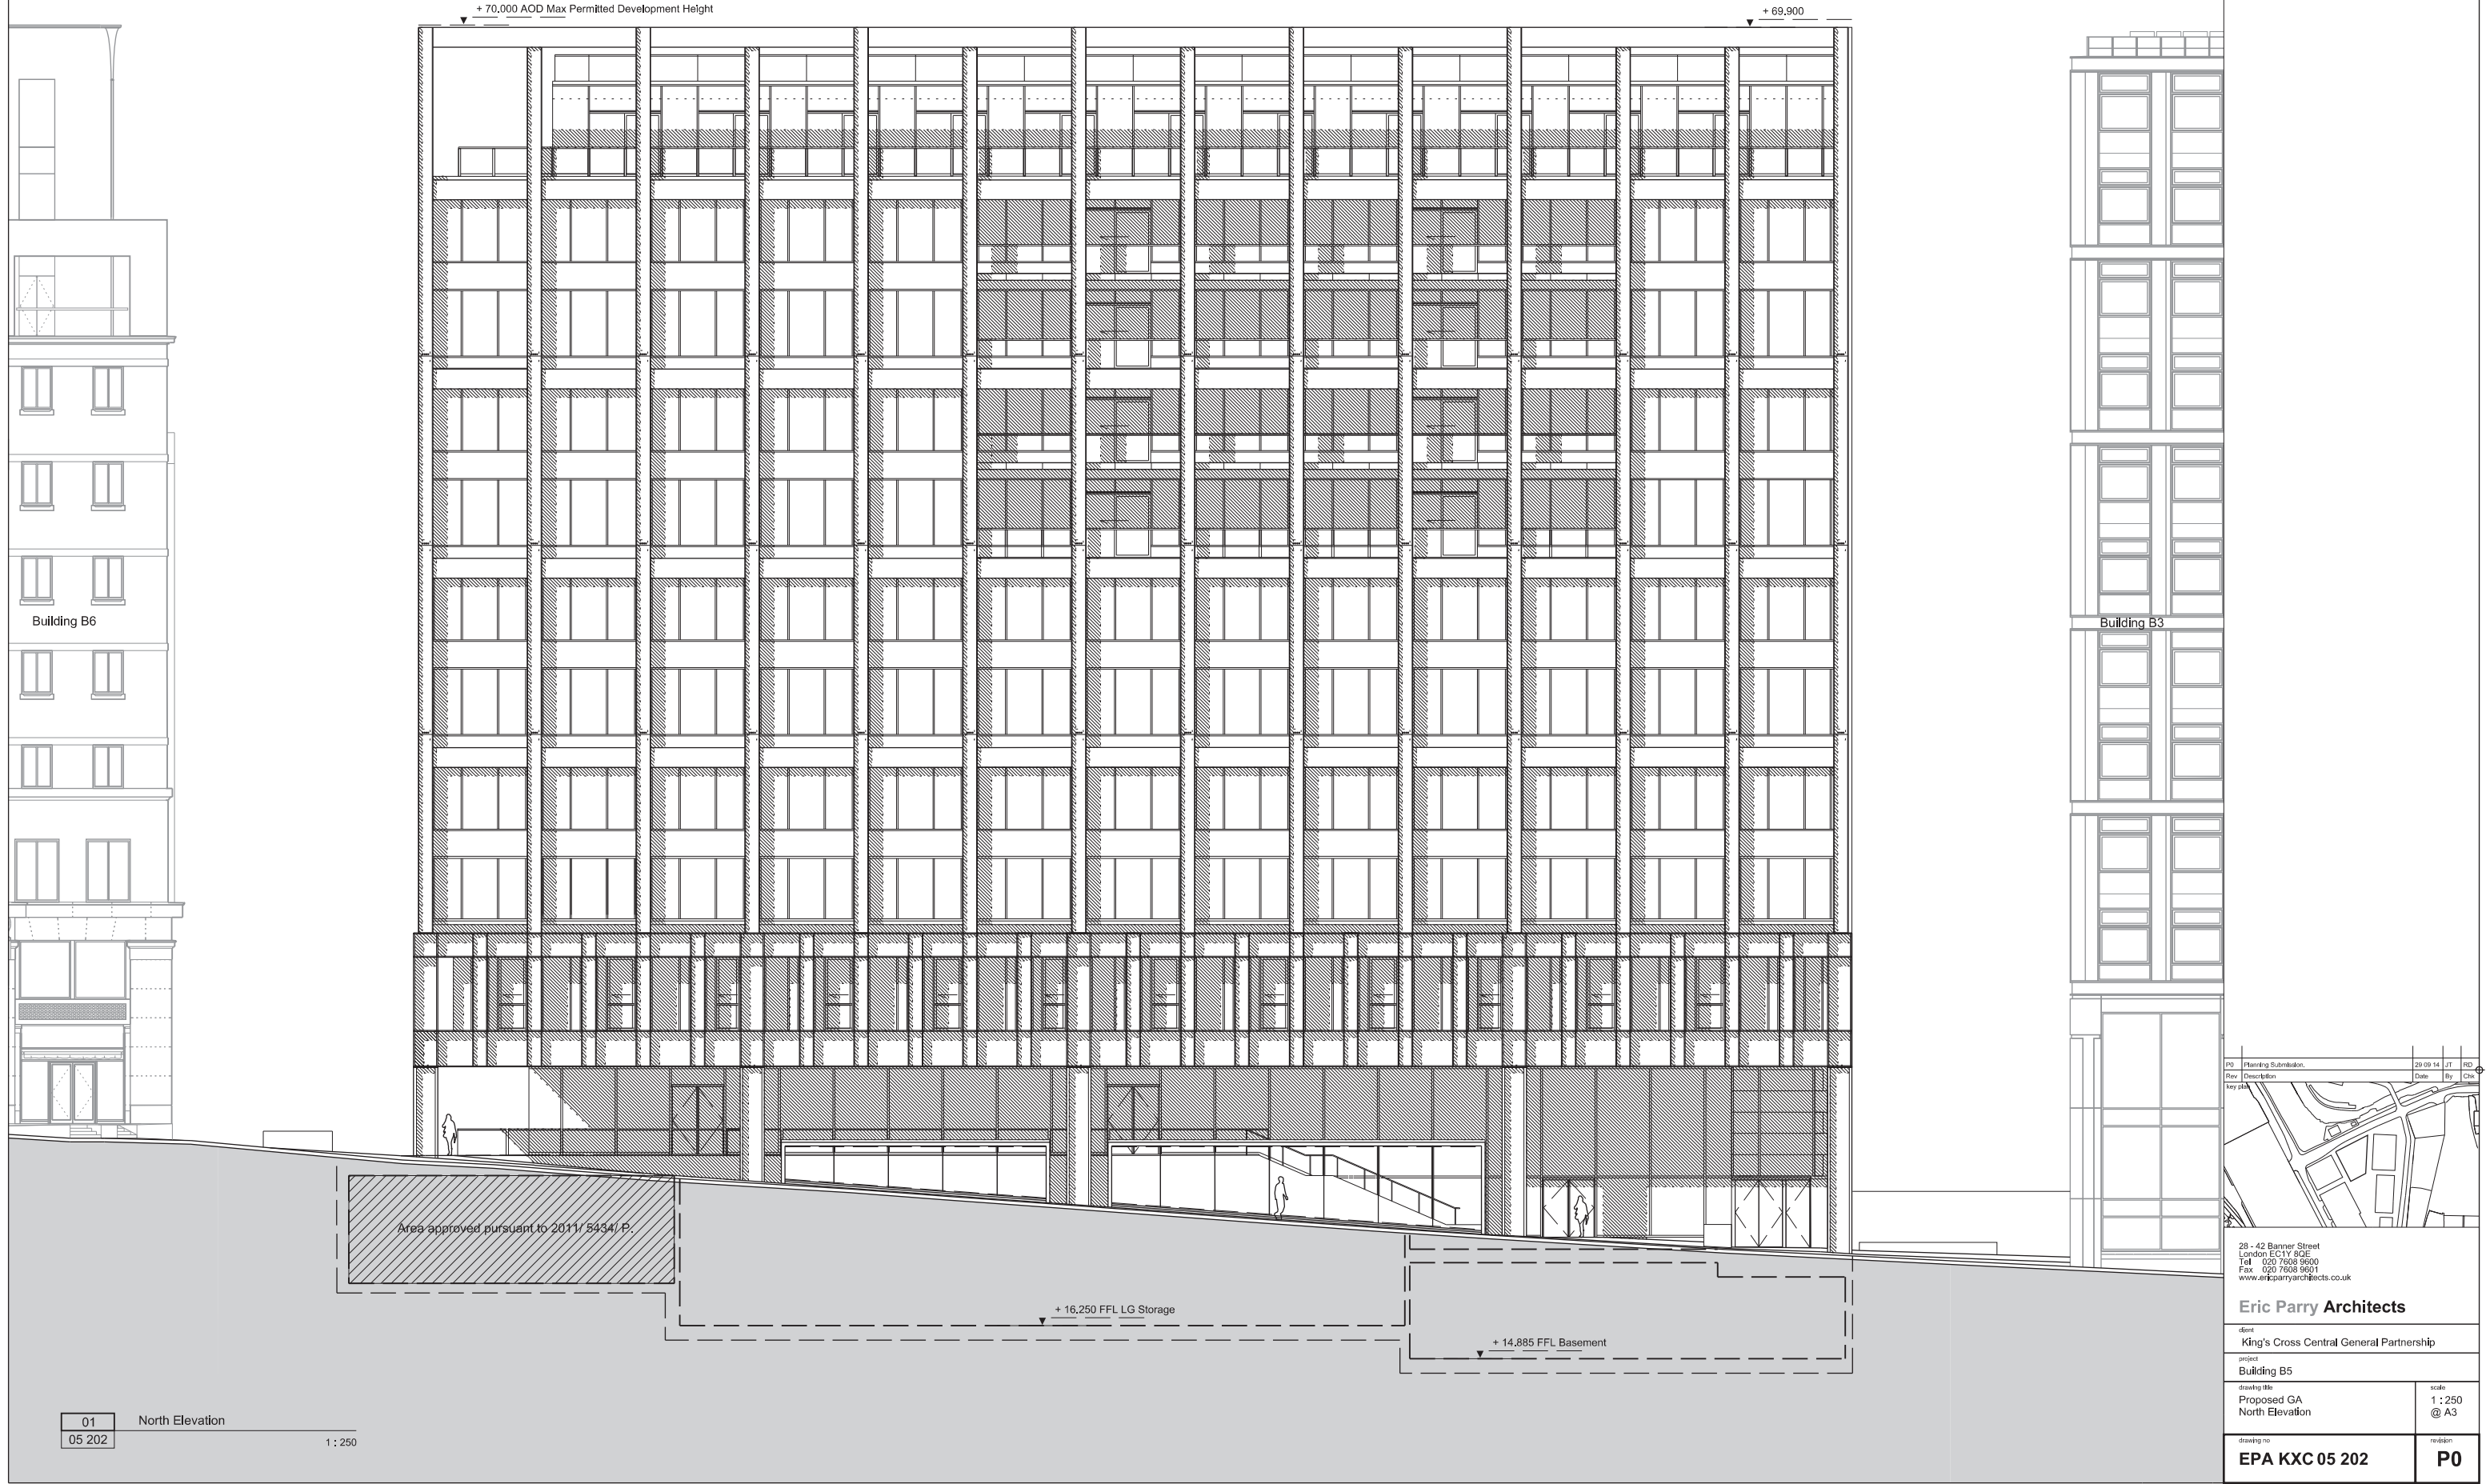

P0	Planning Submission.	29.09.14	JT	RD
Rev	Description	Date	By	Chk
key plan				

28 - 42 Banner Street London EC1Y 8QE Tel 020 7608 9600 Fax 020 7608 9601 www.ericparryarchitects.co.uk	
Eric Parry Architects	
client King's Cross Central General Partnership	
project Building B5	
drawing title Proposed GA North Elevation	scale 1 : 250 @ A3
drawing no EPA KXC 05 202	revision P0

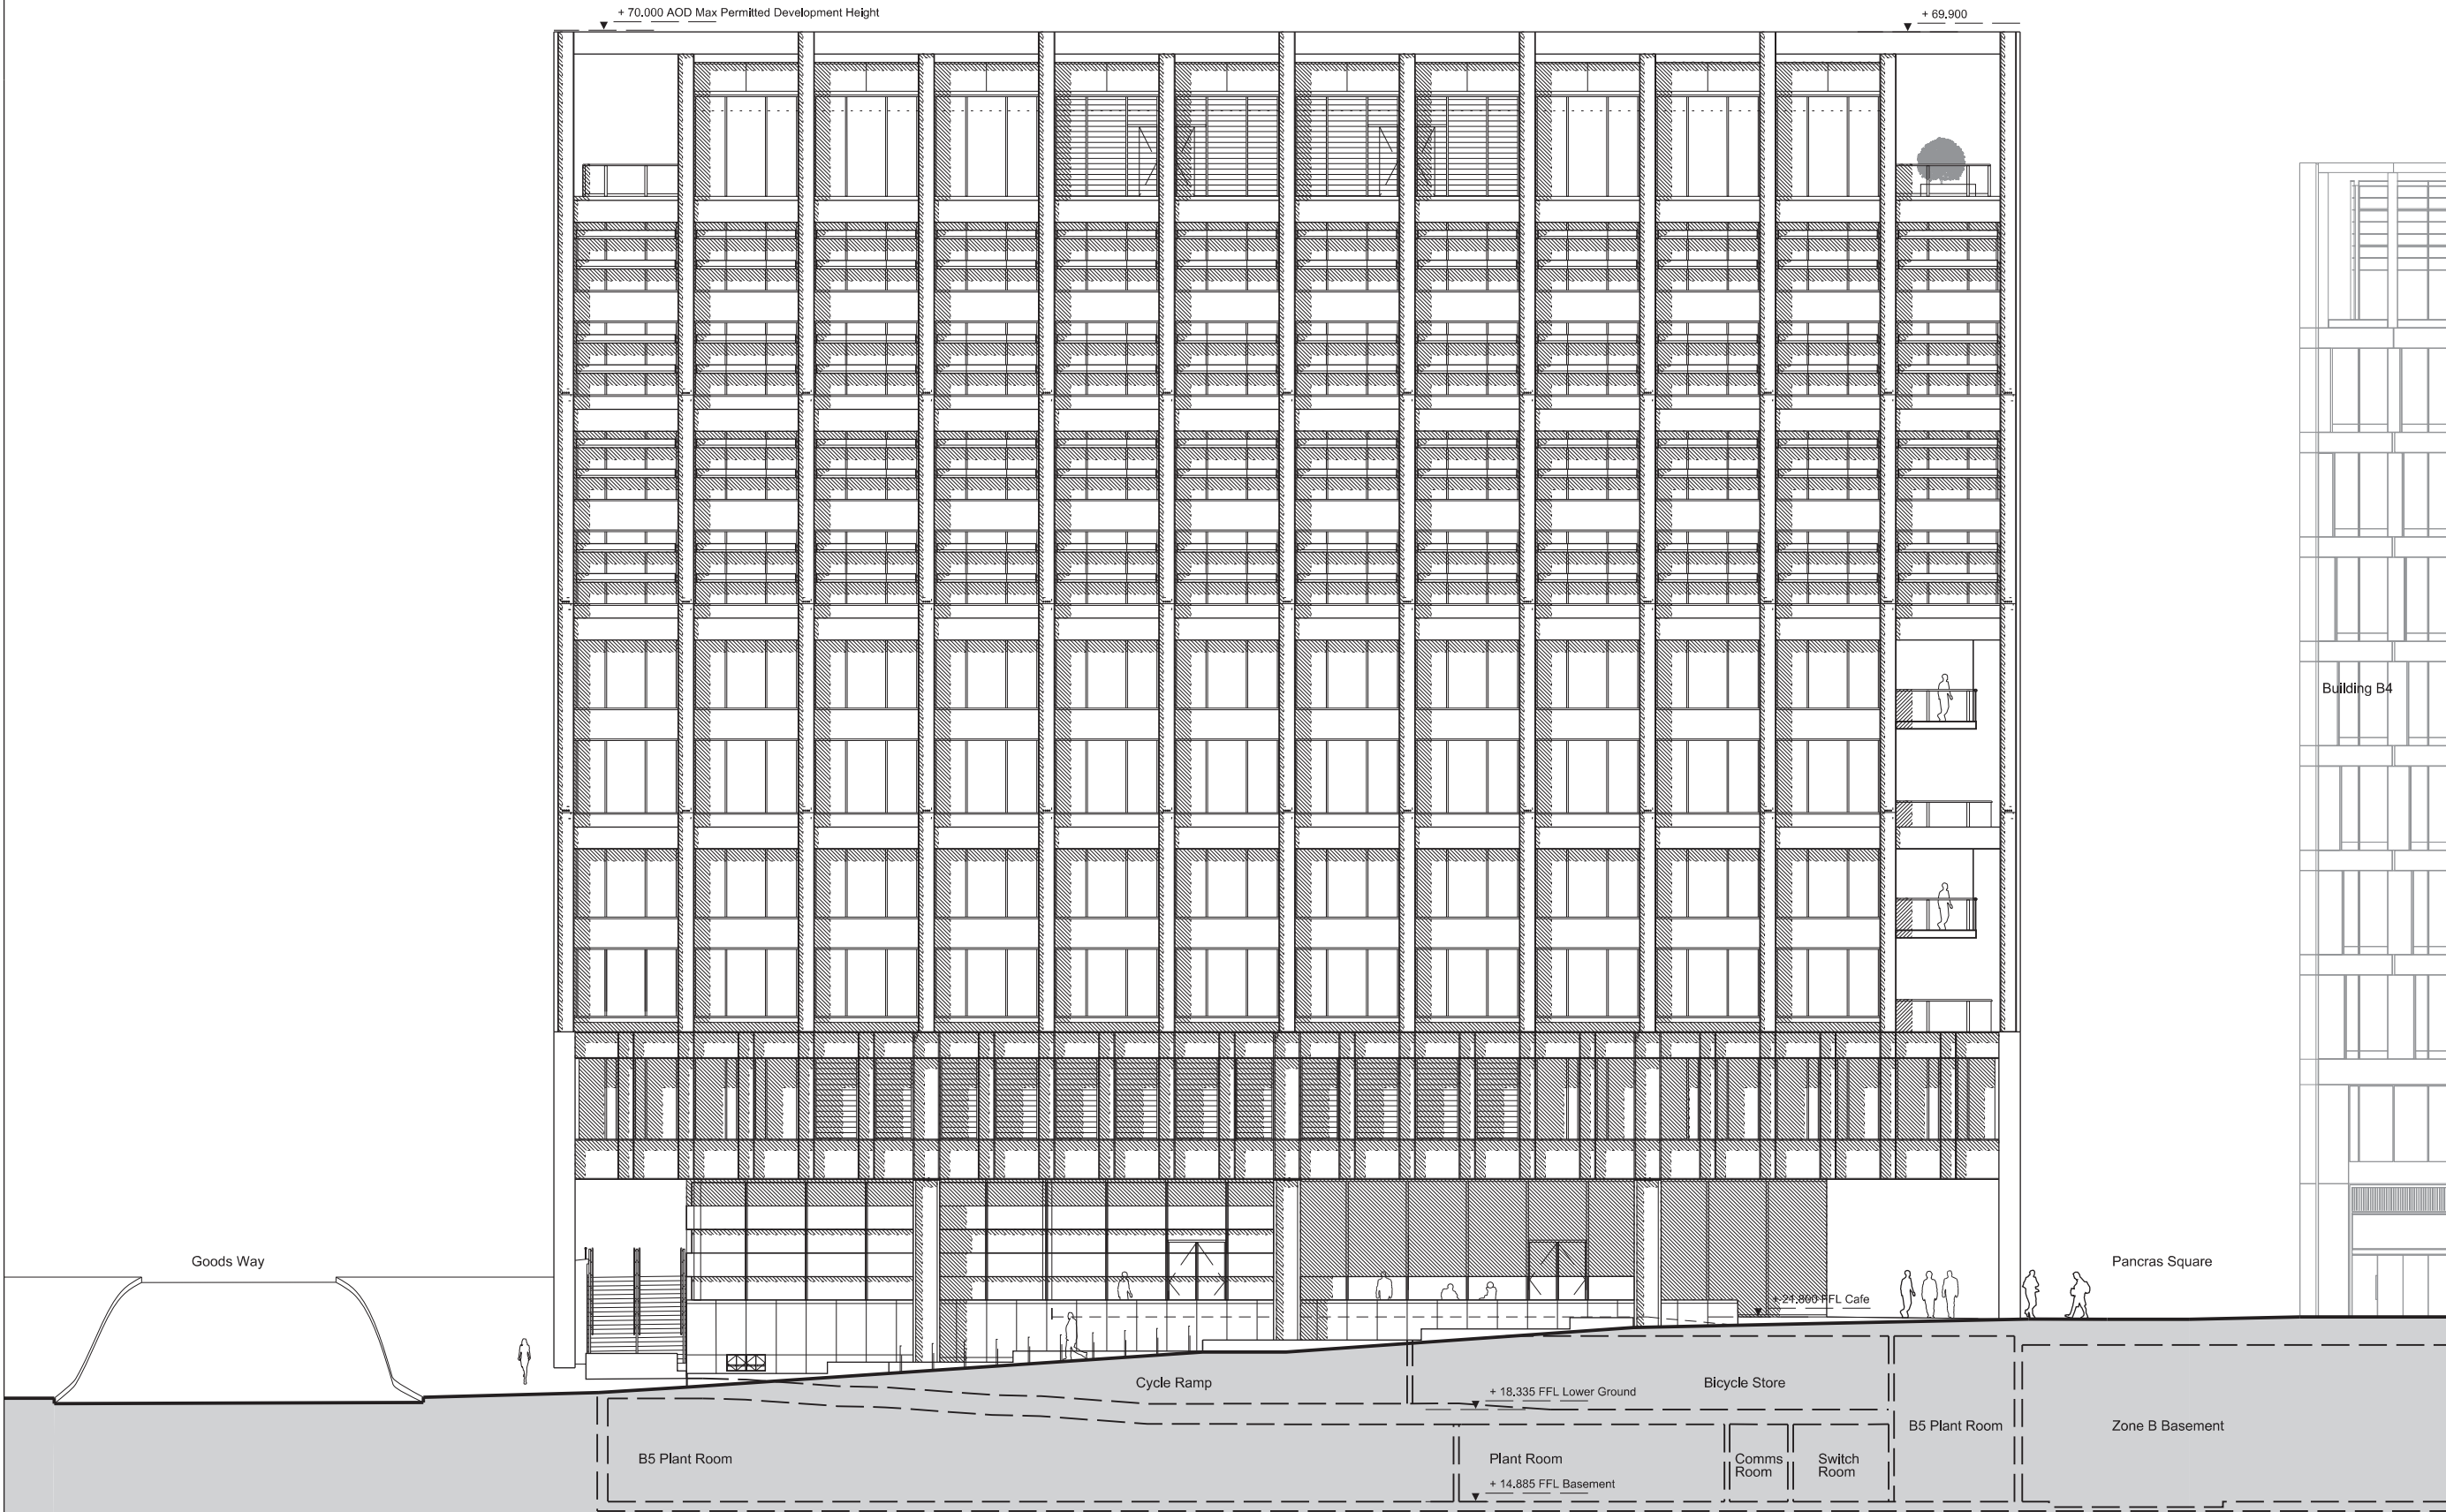


P0	Planning Submission	28 09 14	JT	MM
Rev	Description	Date	By	Chk
Rev 01	Rev 01			


28 - 42 Banner Street
London EC1Y 8QE
Tel 020 7608 9600
Fax 020 7608 9601
www.ericparryarchitects.co.uk

Eric Parry Architects	
Client	King's Cross Central General Partnership
Project	Building B5
Drawing No	Proposed GA West Elevation
Scale	1 : 250 @ A3
Drawing No	EPA KXC 05 203
Revision	P0


- KEY
- A Fairfaced boardmark shuttered concrete
 - B Folded metal canopy
 - C Flush metal panel doors
 - D Terrazzo wall
 - E Hardwood seat to match decking

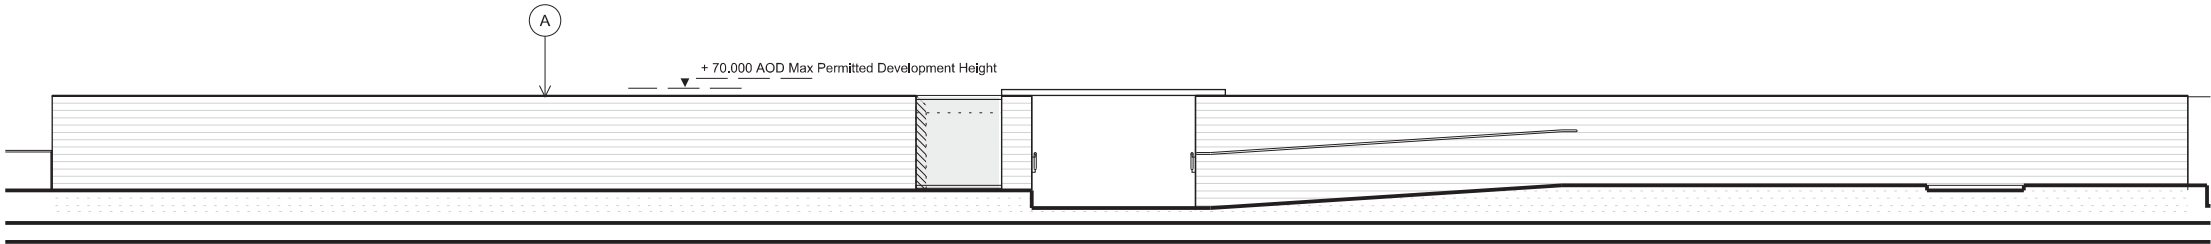


01 North Elevation
05 204 1 : 150

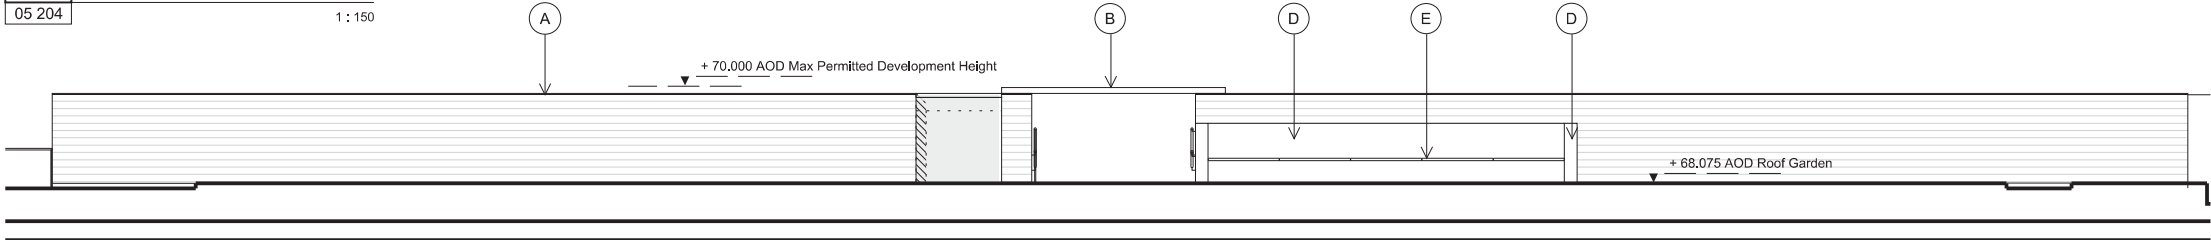


02 North Section
05 204 1 : 150

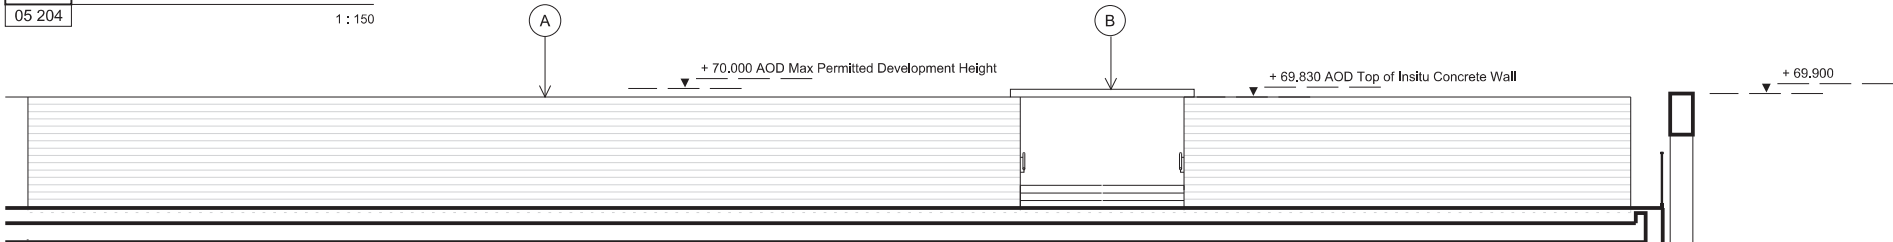

03 South Elevation
05 204 1 : 150

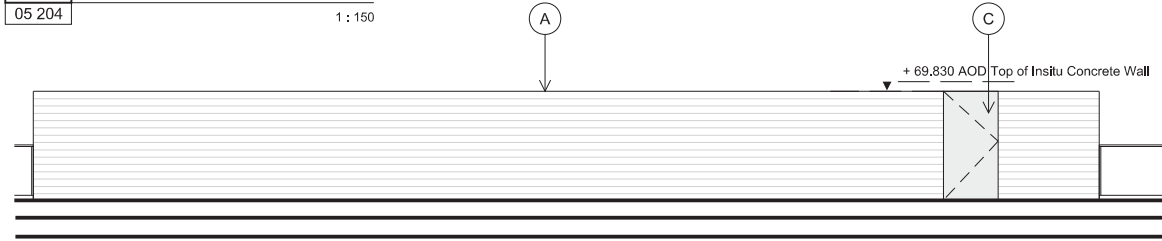

04 East Elevation
05 204 1 : 150

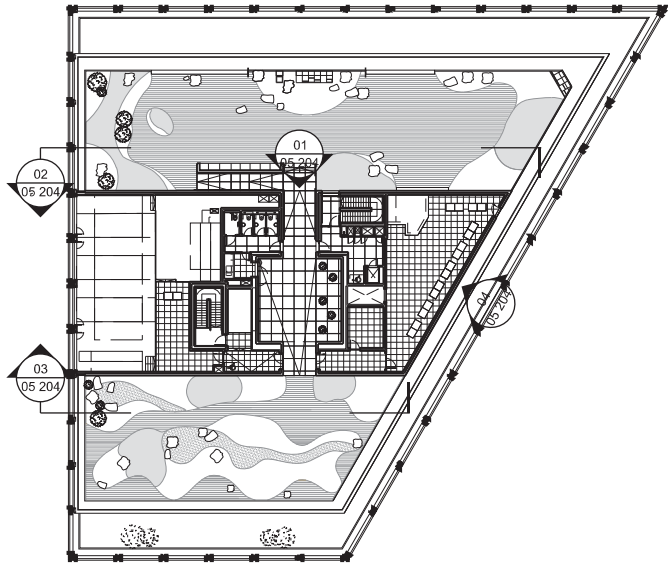

P0	Planning Submission.	29 09 14	MPW	RD
Rev	Description	Date	By	Chk
key plan				

28 - 42 Banner Street
London EC1Y 8QE
Tel 020 7608 9600
Fax 020 7608 9601
www.ericparryarchitects.co.uk

Eric Parry Architects

client
King's Cross Central General Partnership

project
Building B5

drawing title
Proposed GA
Roof Elevations

scale
1 : 150
@ A3

drawing no
EPA KXC 05 204

revision
P0