



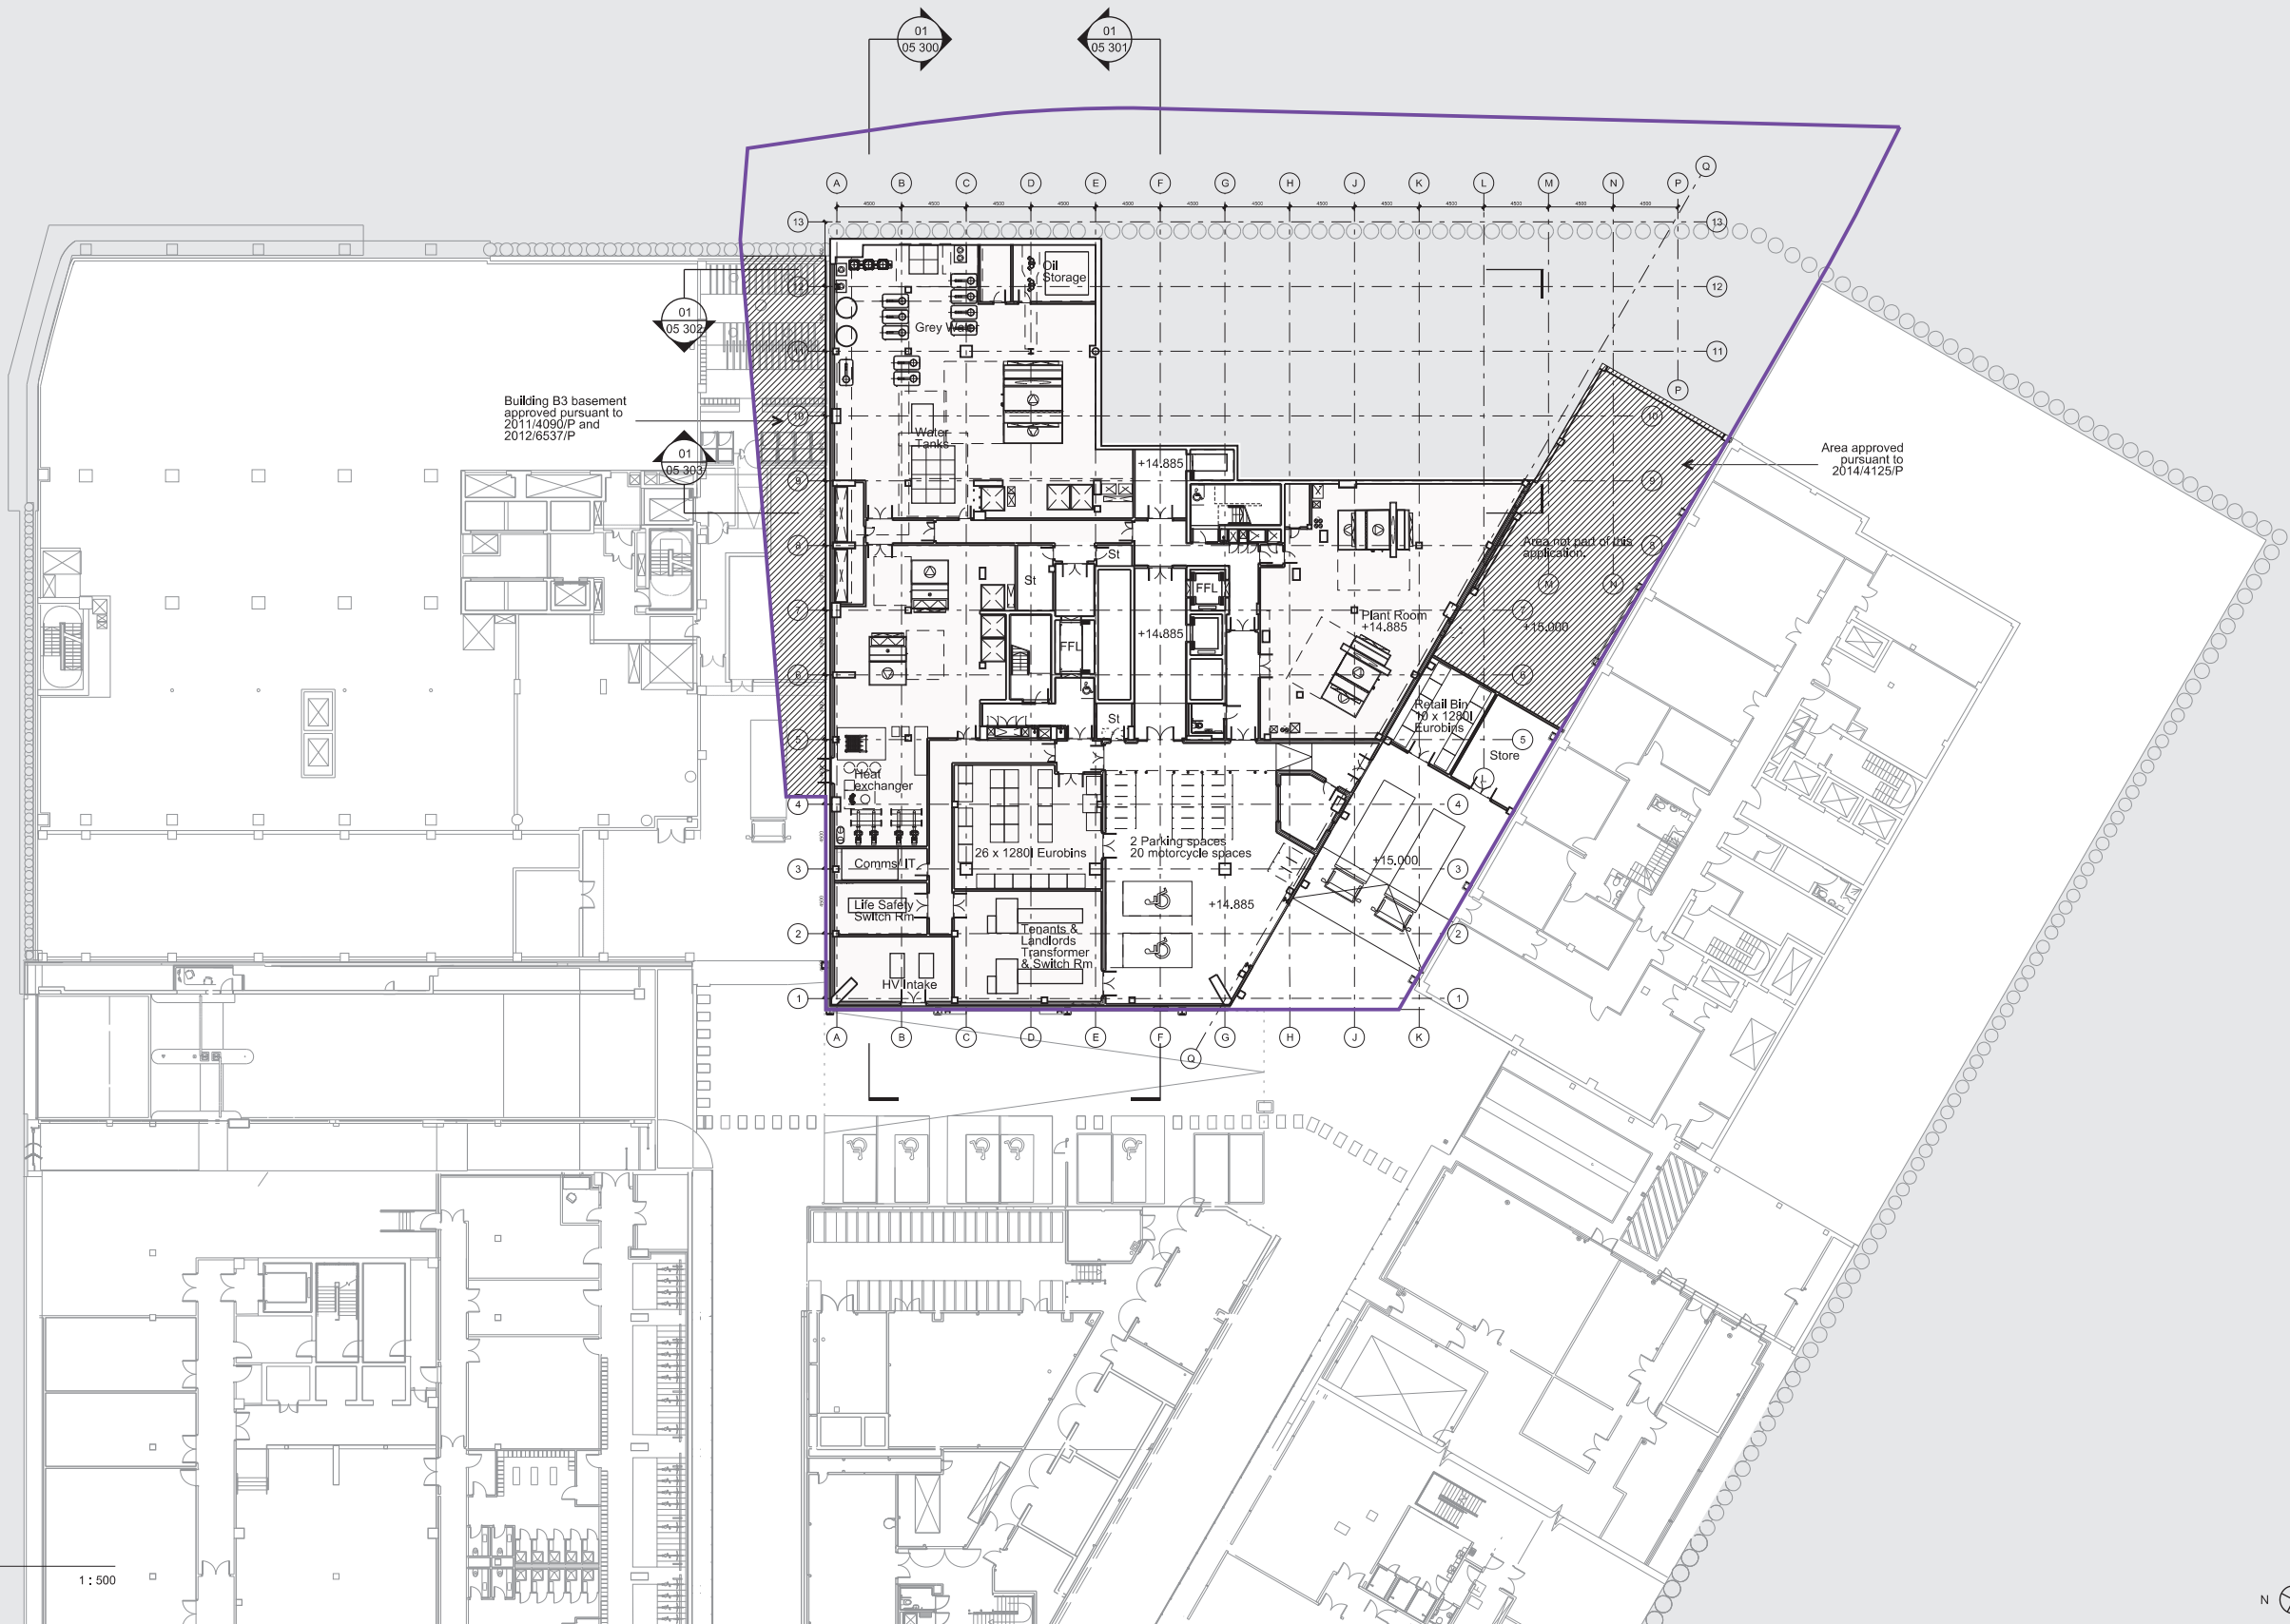

Planning Submission	29/09/14	JT	RD
Rev	Description	Date	By
key plan			

28 - 42 Banner Street
London EC1Y 8QE
Tel 020 7608 9600
Fax 020 7608 9601
www.ericparryarchitects.co.uk

Eric Parry Architects	
client	King's Cross Central General Partnership
project	Building B5
drawing title	Proposed GA Lower Basement Floor Context Plan
scale	1:500 @ A3
drawing no	EPA KXC 05 110
revision	P0

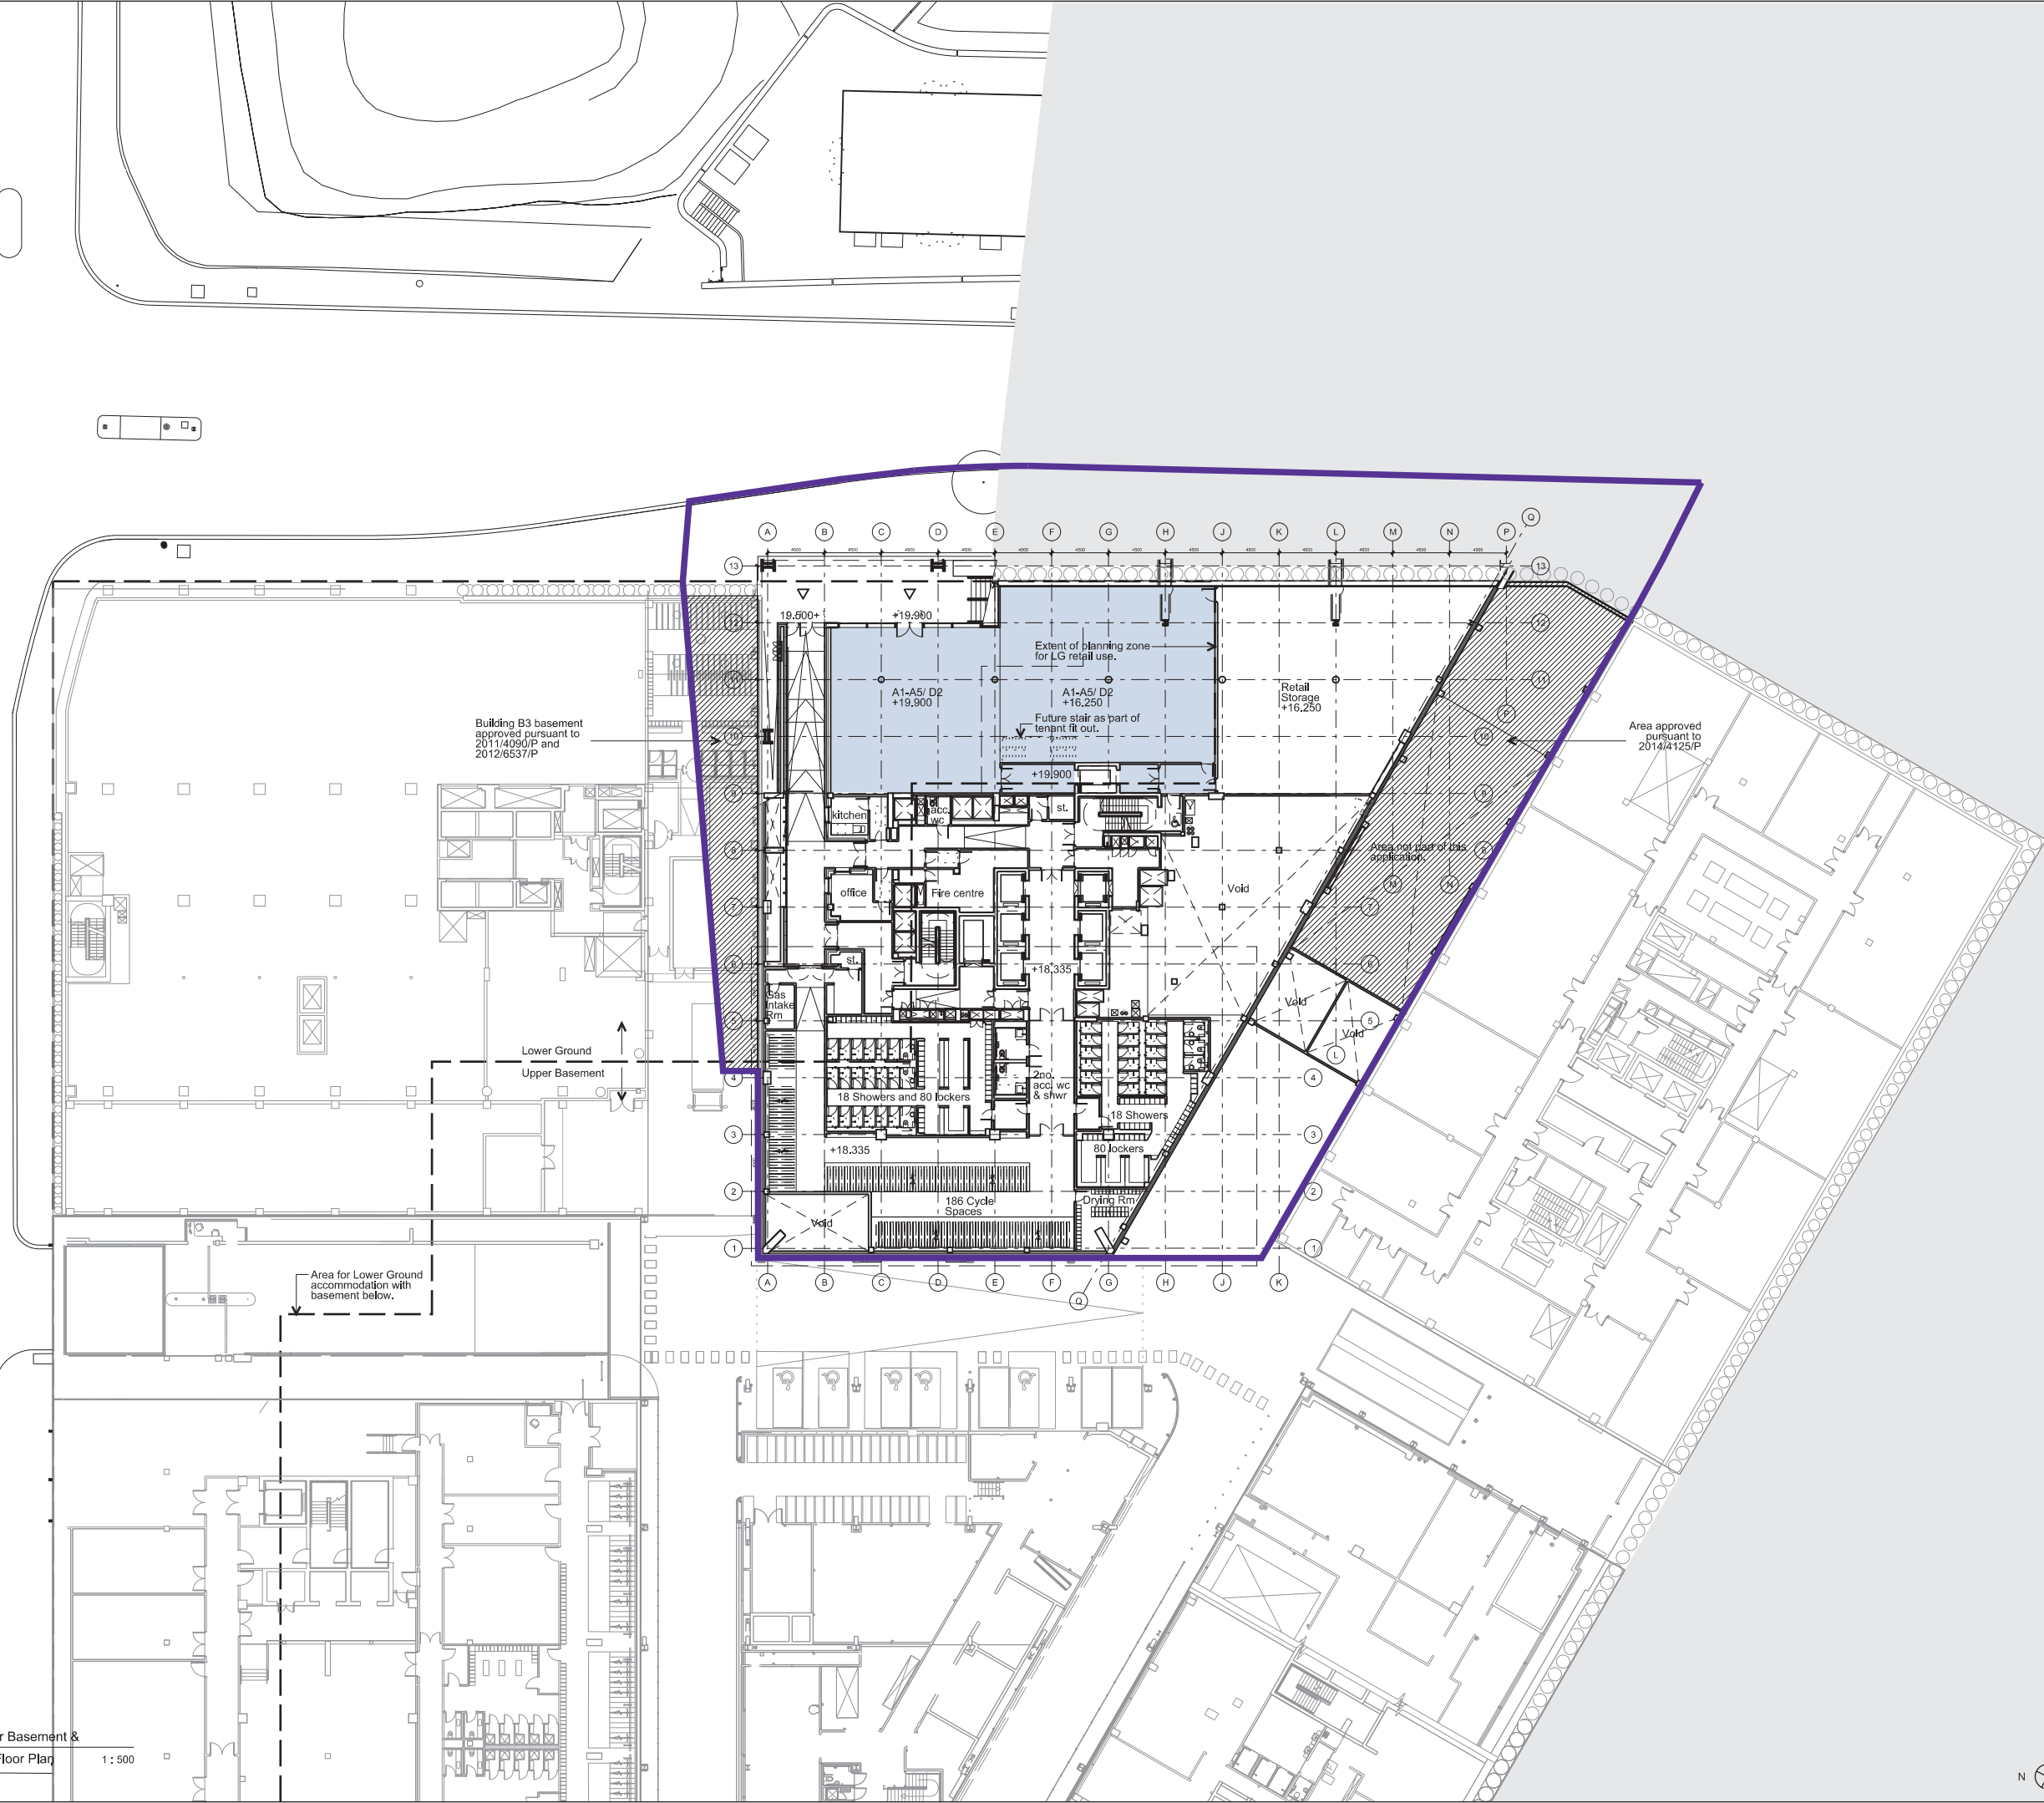

P0	Planning Submission.	29.09.14	JT	RD
Rev	Description	Date	By	Chk
key plan				

28 - 42 Banner Street
London EC1Y 8QE
Tel 020 7608 9600
Fax 020 7608 9601
www.ericparryarchitects.co.uk

Eric Parry Architects

client
King's Cross Central General Partnership

project

Building B5

drawing title
Proposed GA - Upper Basement &
Lower Ground Context Plan

scale
1 : 500
@ A3

drawing no
EPA KXC 05 111

revision
P0



Camley Street

Camley Street Natural
Park

Goods Way

Building B3

Pancras Road

Building B1

Pancras Square

Building B4

Building B6

The King's
Boulevard

01	GA PLAN
05 112	Ground Floor Plan

1: 500

THIS DRAWING IS COPYRIGHT.
No drawing shall be reproduced in any form without prior
written permission of Eric Parry Architects.

Key
Reserved matters submission boundary

P0	Planning Submission.	29 09 14	JT	RD
Rev	Description	Date	By	Chk
key plan				



28 - 42 Banner Street
London EC1Y 8QE
Tel 020 7608 9500
Fax 020 7608 9501
www.ericparryarchitects.co.uk

Eric Parry Architects

client
King's Cross Central General Partnership



project
Building B5

drawing title
Proposed GA
Ground Floor Context Plan



scale
1: 500
@ A3

drawing no
EPA KXC 05 112

revision
P0

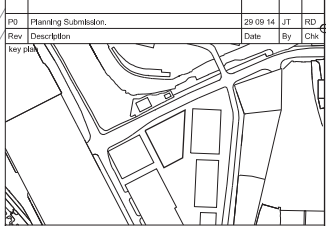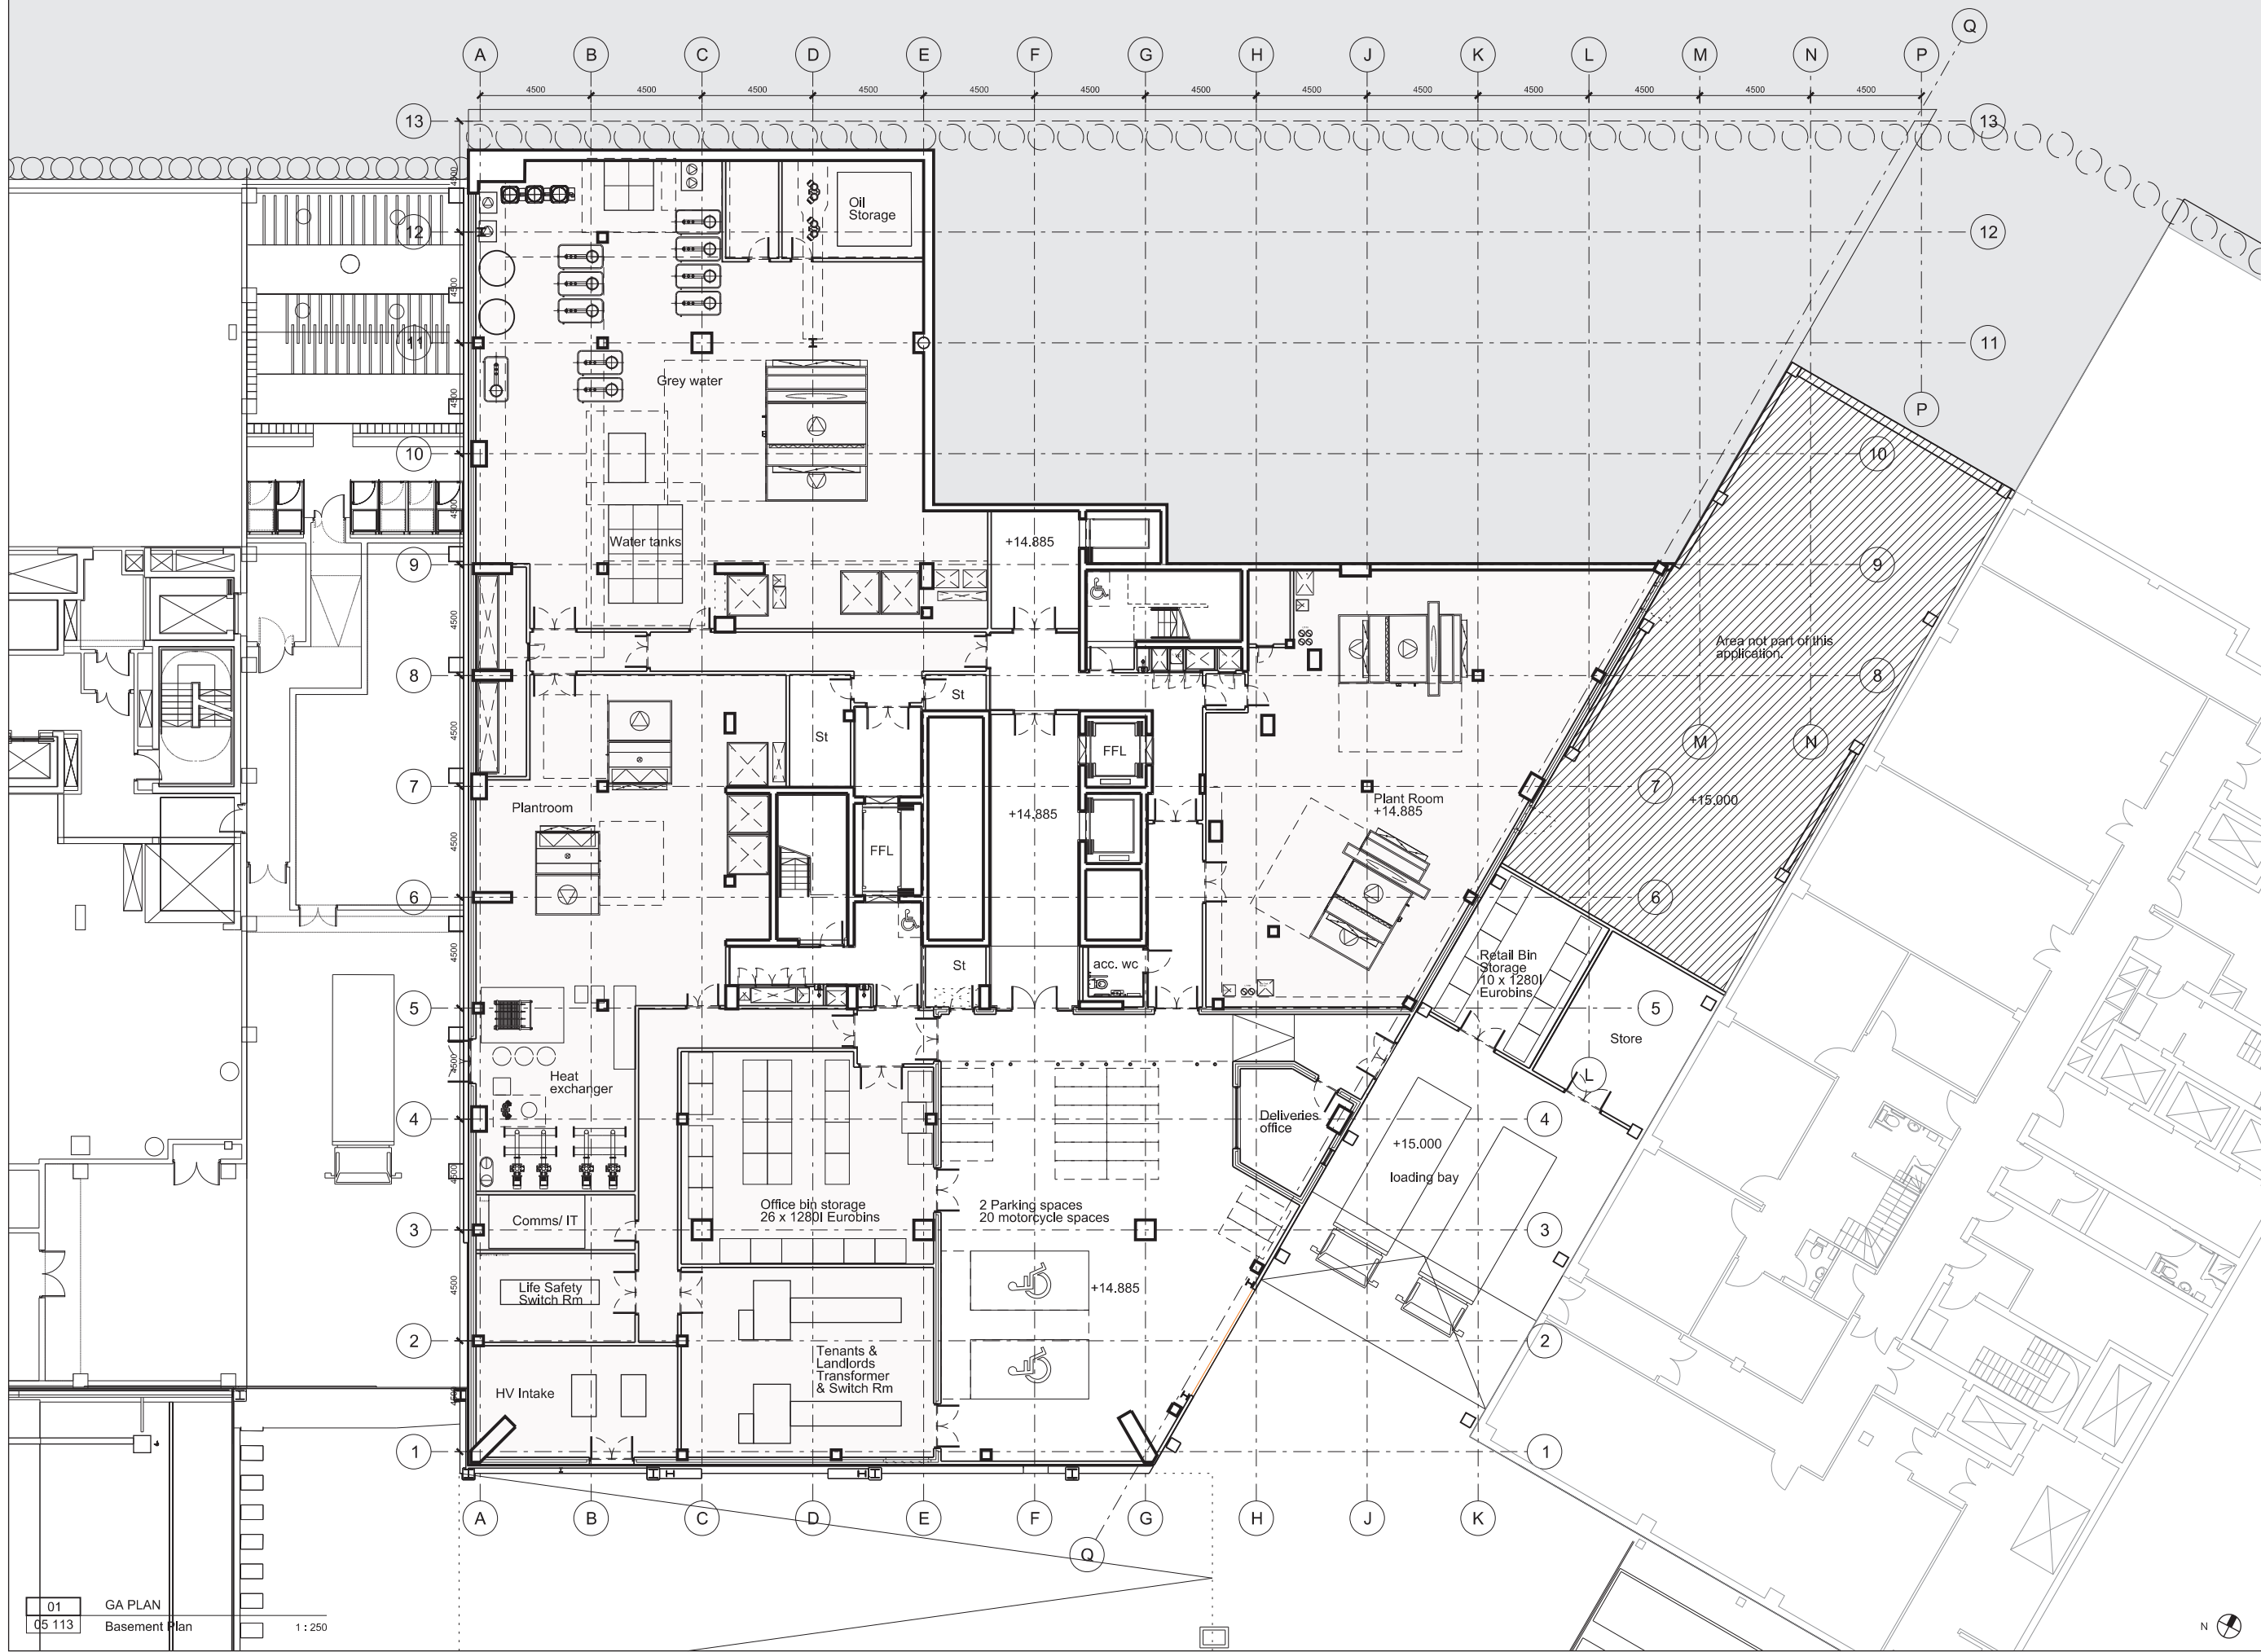

28 - 42 Banner Street London EC1Y 8QE Tel 020 7608 9600 Fax 020 7608 9601 www.ericparryarchitects.co.uk	
Eric Parry Architects	
client	King's Cross Central General Partnership
project	Building B5
drawing title	Proposed GA Lower Basement Plan
drawing no	EPA KXC 05 113
scale	1 : 250 @ A3
revision	P0

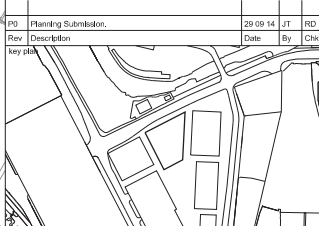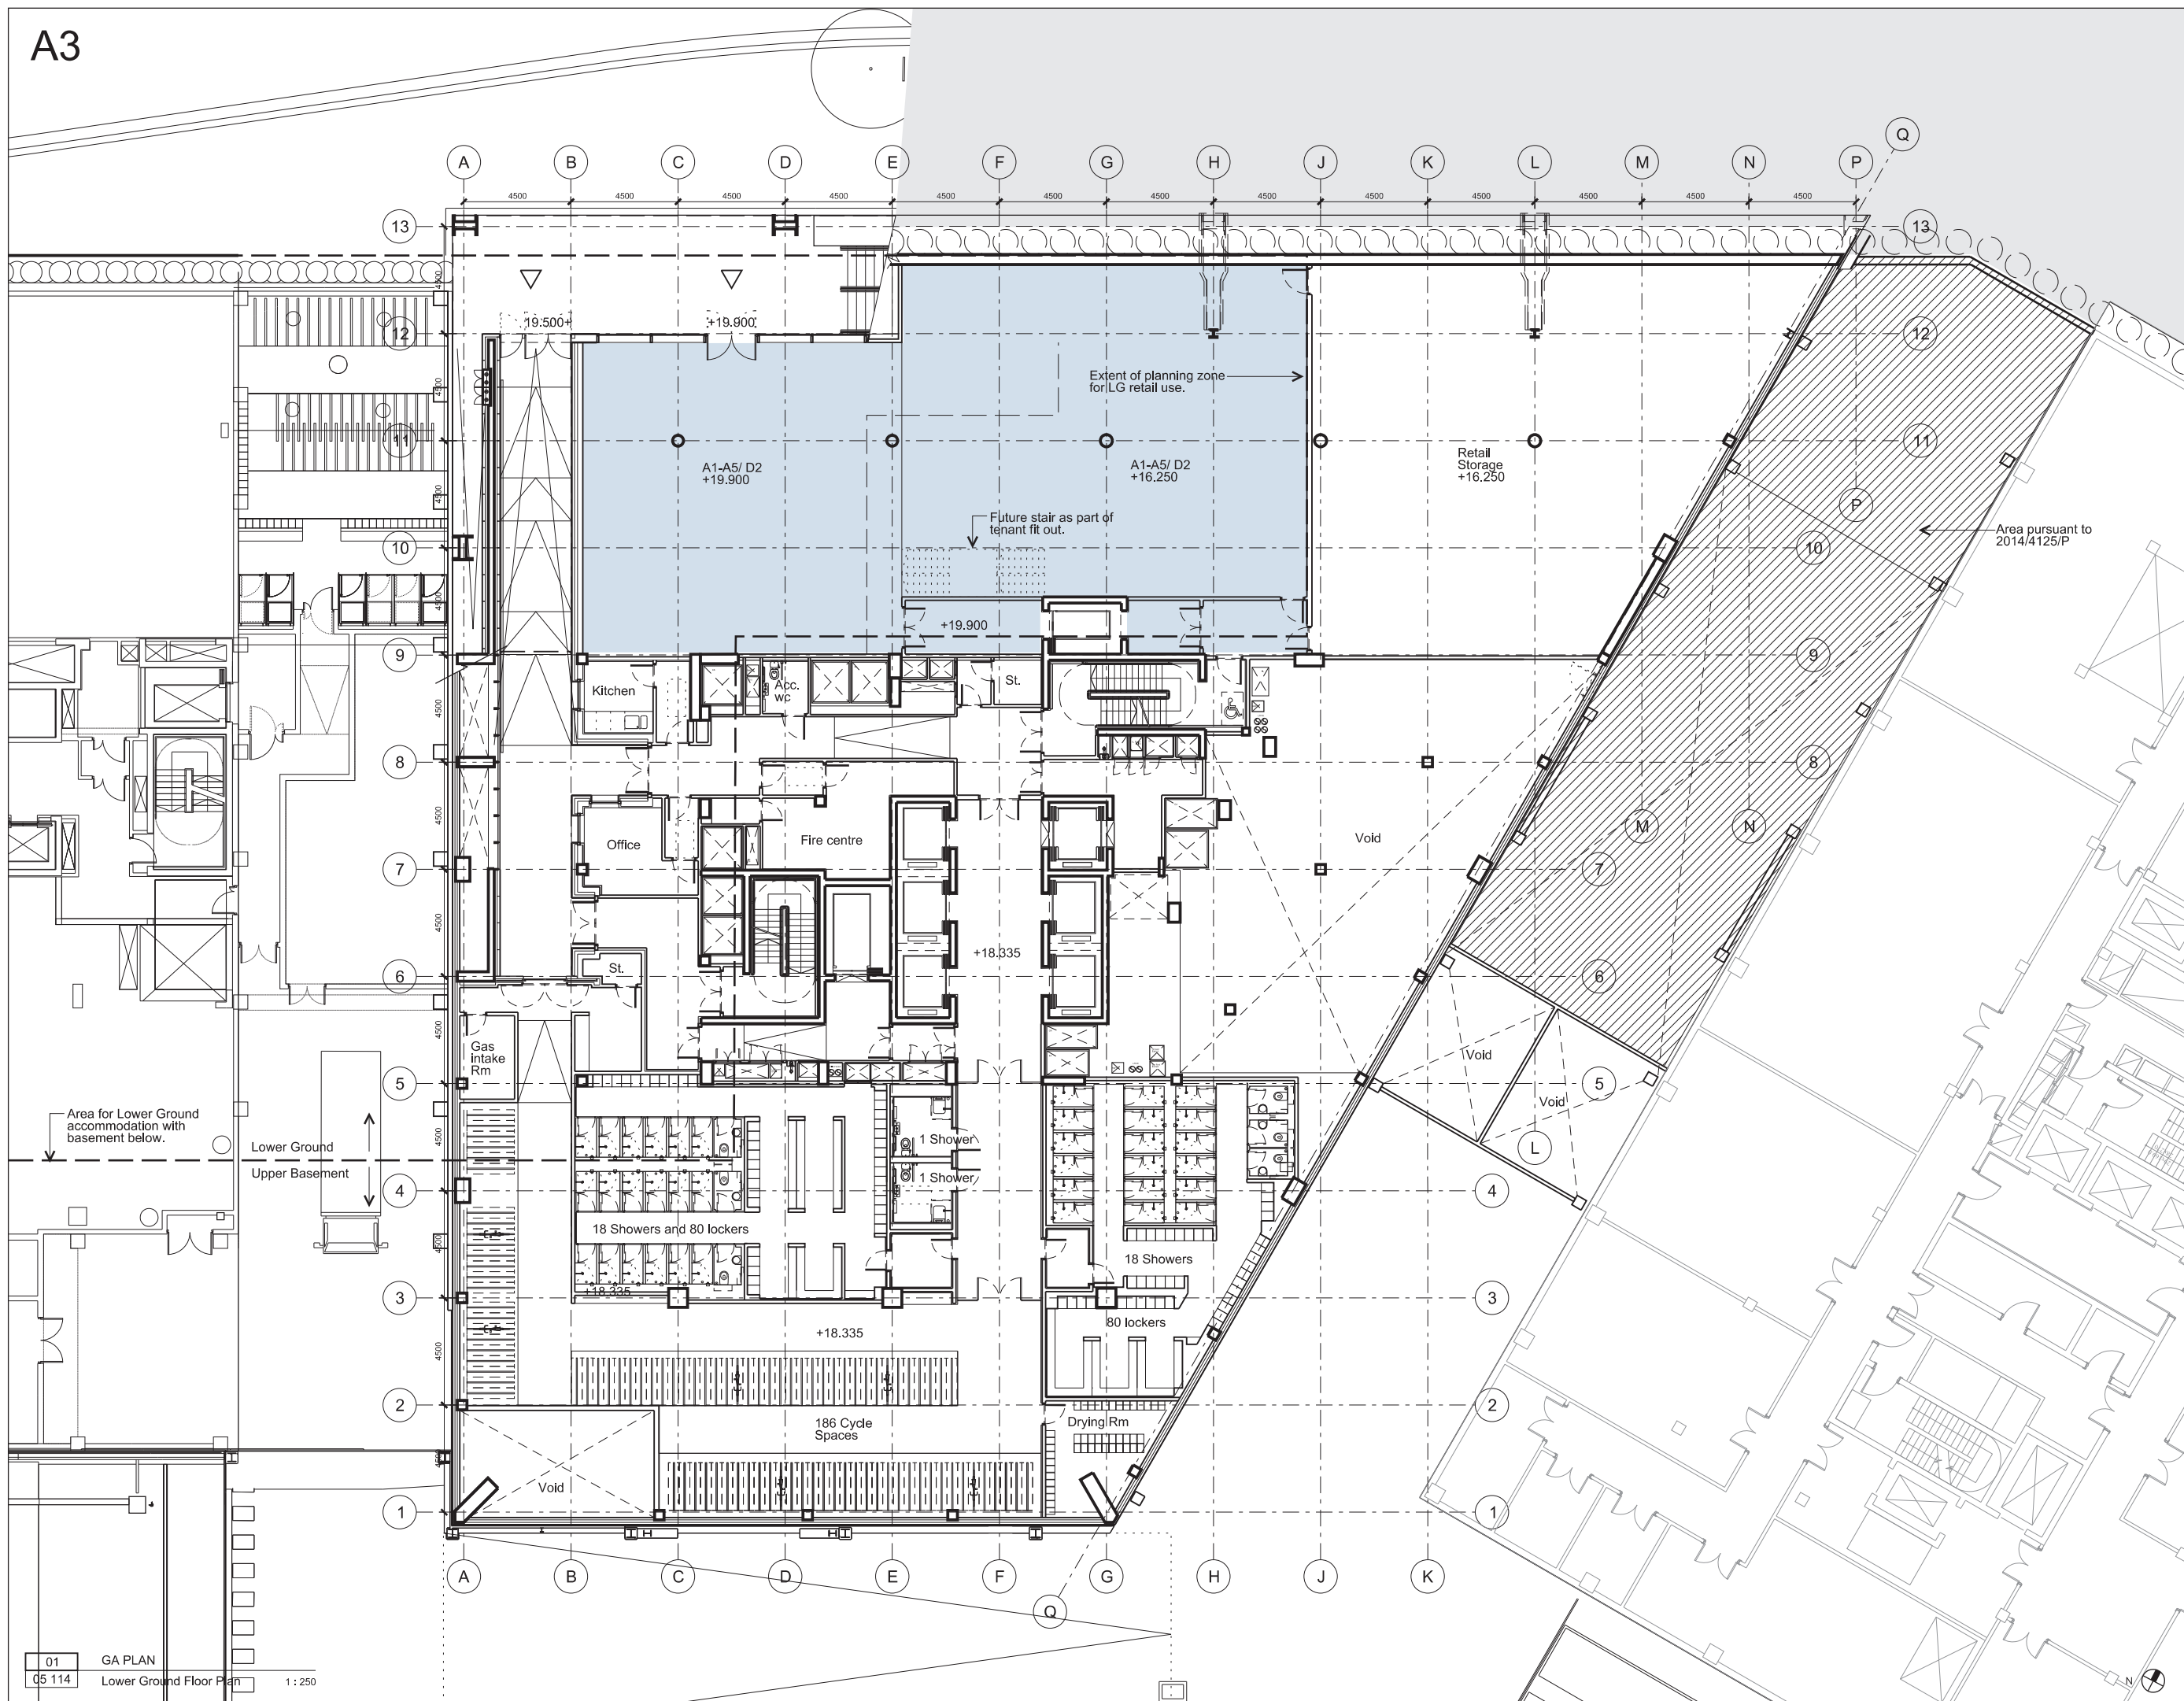28 - 42 Banner Street
London EC1Y 8QE
Tel 020 7608 9900
Fax 020 7608 9901
www.ericparryarchitects.co.uk**Eric Parry Architects**client
King's Cross Central General Partnership

project

Building B5

drawing title
Proposed GA Upper Basement &
Lower Ground Floor Planscale
1:250
@ A3drawing no
EPA KXC 05 114revision
P0

Building B3


Building B6

Pancras Square

01	GA PLAN
05 115	Ground Floor Plan

1:250

N

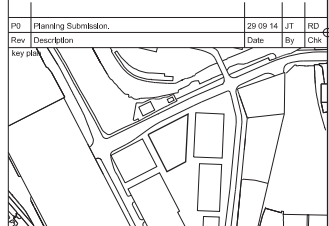

28 - 42 Banner Street
London EC1Y 8QE
Tel 020 7608 9500
Fax 020 7608 9501
www.ericparryarchitects.co.uk

Eric Parry Architects

client
King's Cross Central General Partnership



project
Building B5

drawing title
Proposed GA
Ground Floor Plan

scale
1:250
@ A3



drawing no
EPA KXC 05 115

revision
P0

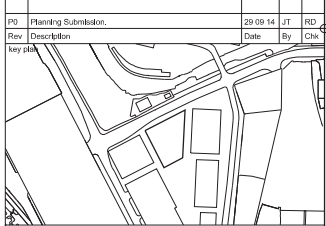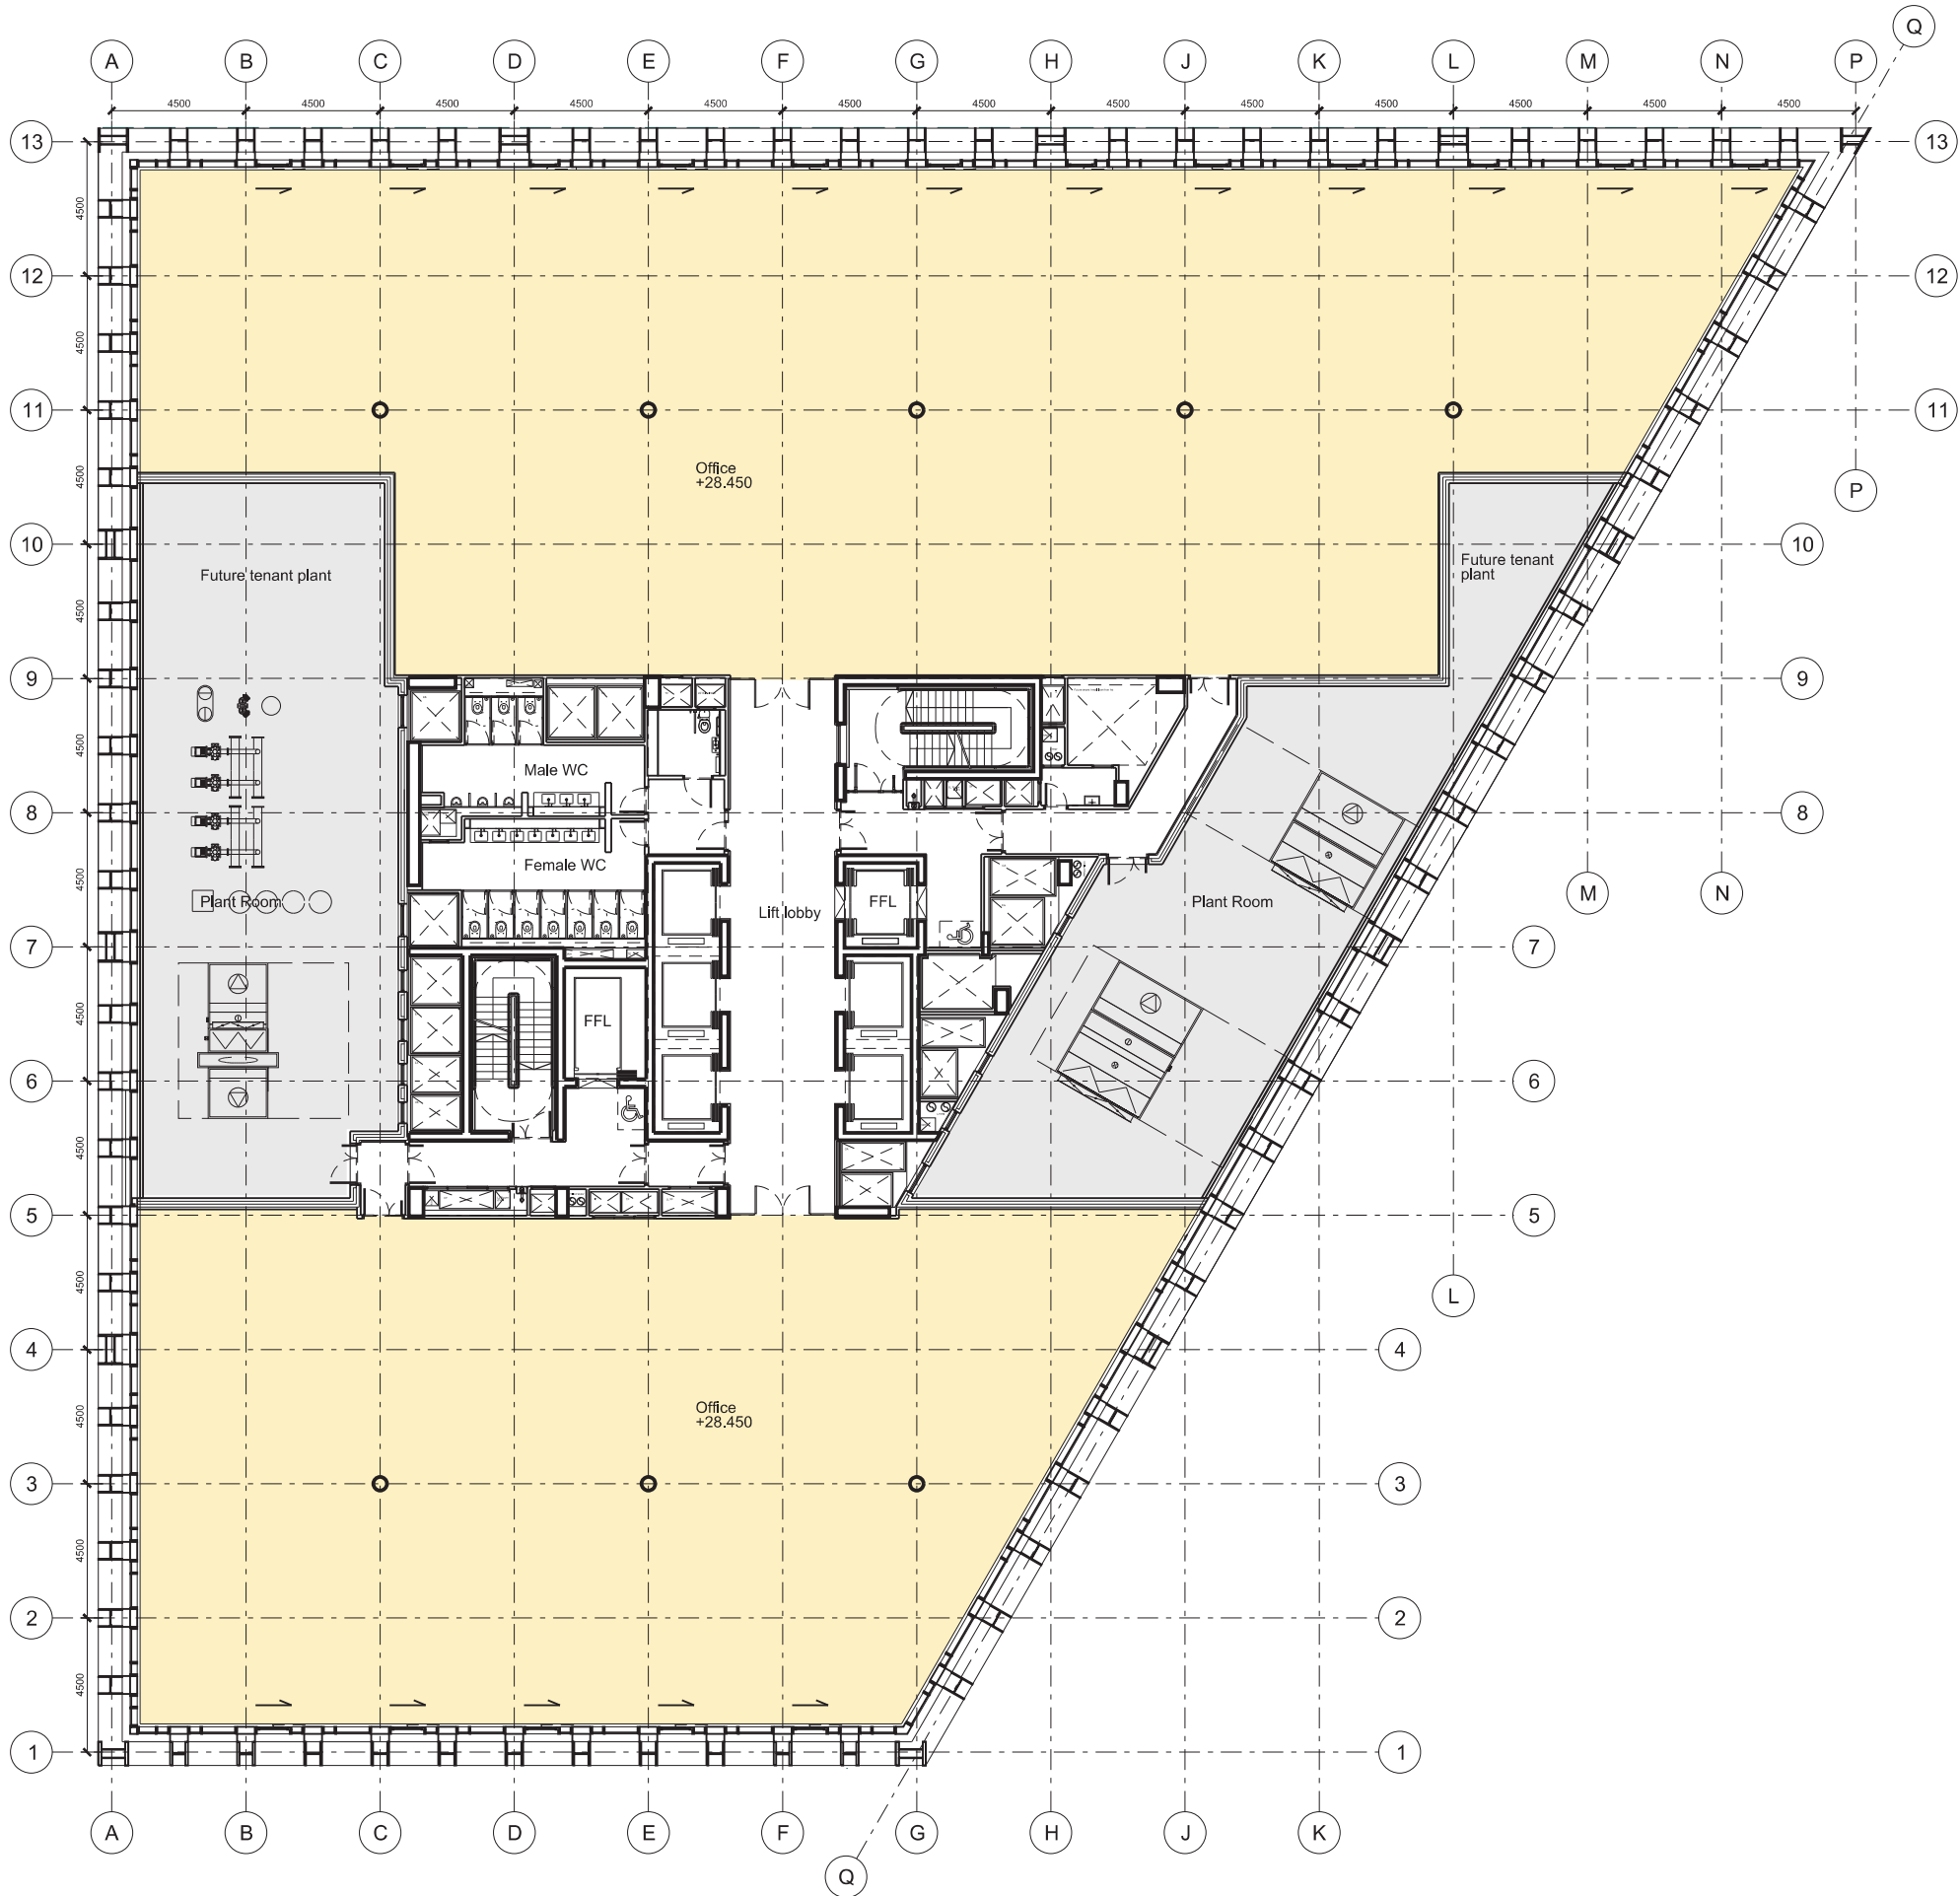

28 - 42 Banner Street
London EC1Y 8QE
Tel 020 7608 9600
Fax 020 7608 9601
www.ericparryarchitects.co.uk



Eric Parry Architects			
client	King's Cross Central General Partnership		
project	Building B5		
drawing title	Proposed GA First Floor Plan	scale	1 : 250 @ A3
drawing no	EPA KXC 05 116	revision	P0

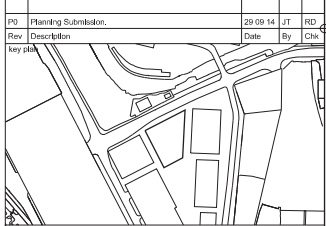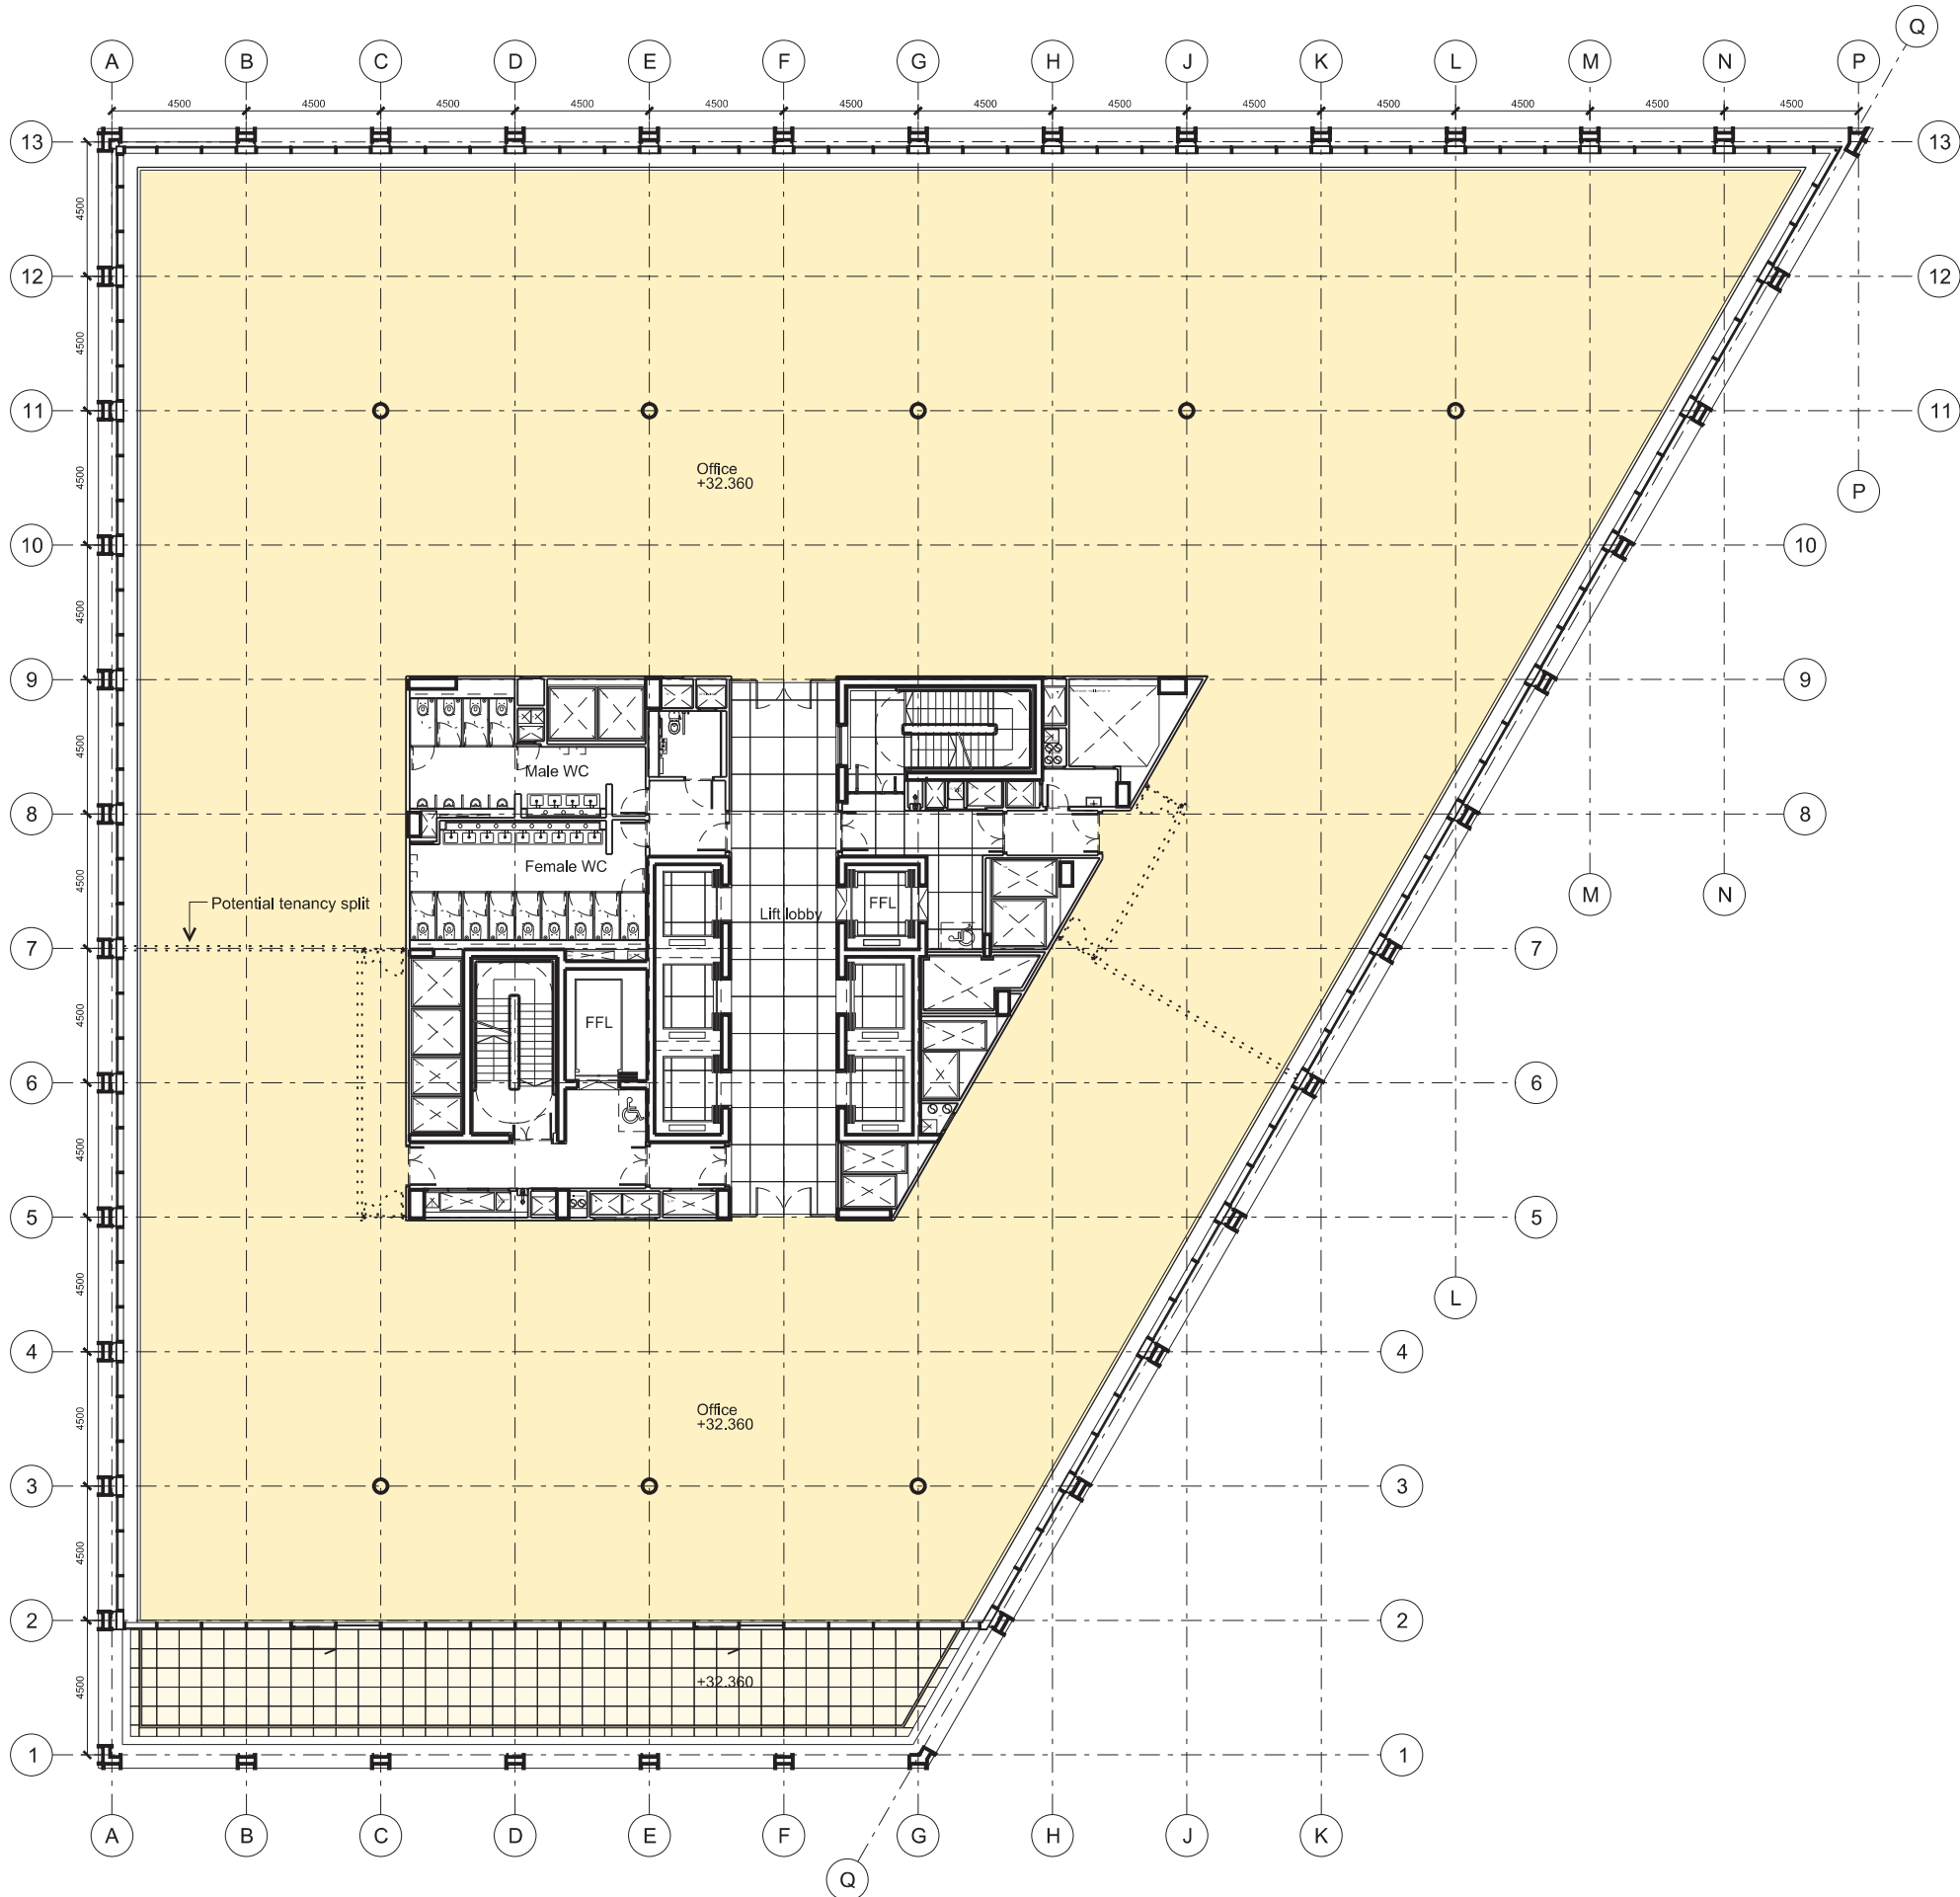

28 - 42 Banner Street
London EC1Y 8QE
Tel 020 7608 9600
Fax 020 7608 9601
www.ericparryarchitects.co.uk

Eric Parry Architects



client	King's Cross Central General Partnership
project	Building B5
drawing title	Proposed GA Second Floor Plan
scale	1 : 250 @ A3
drawing no	EPA KXC 05 117
revision	P0

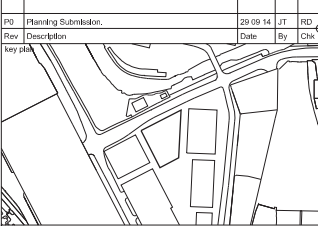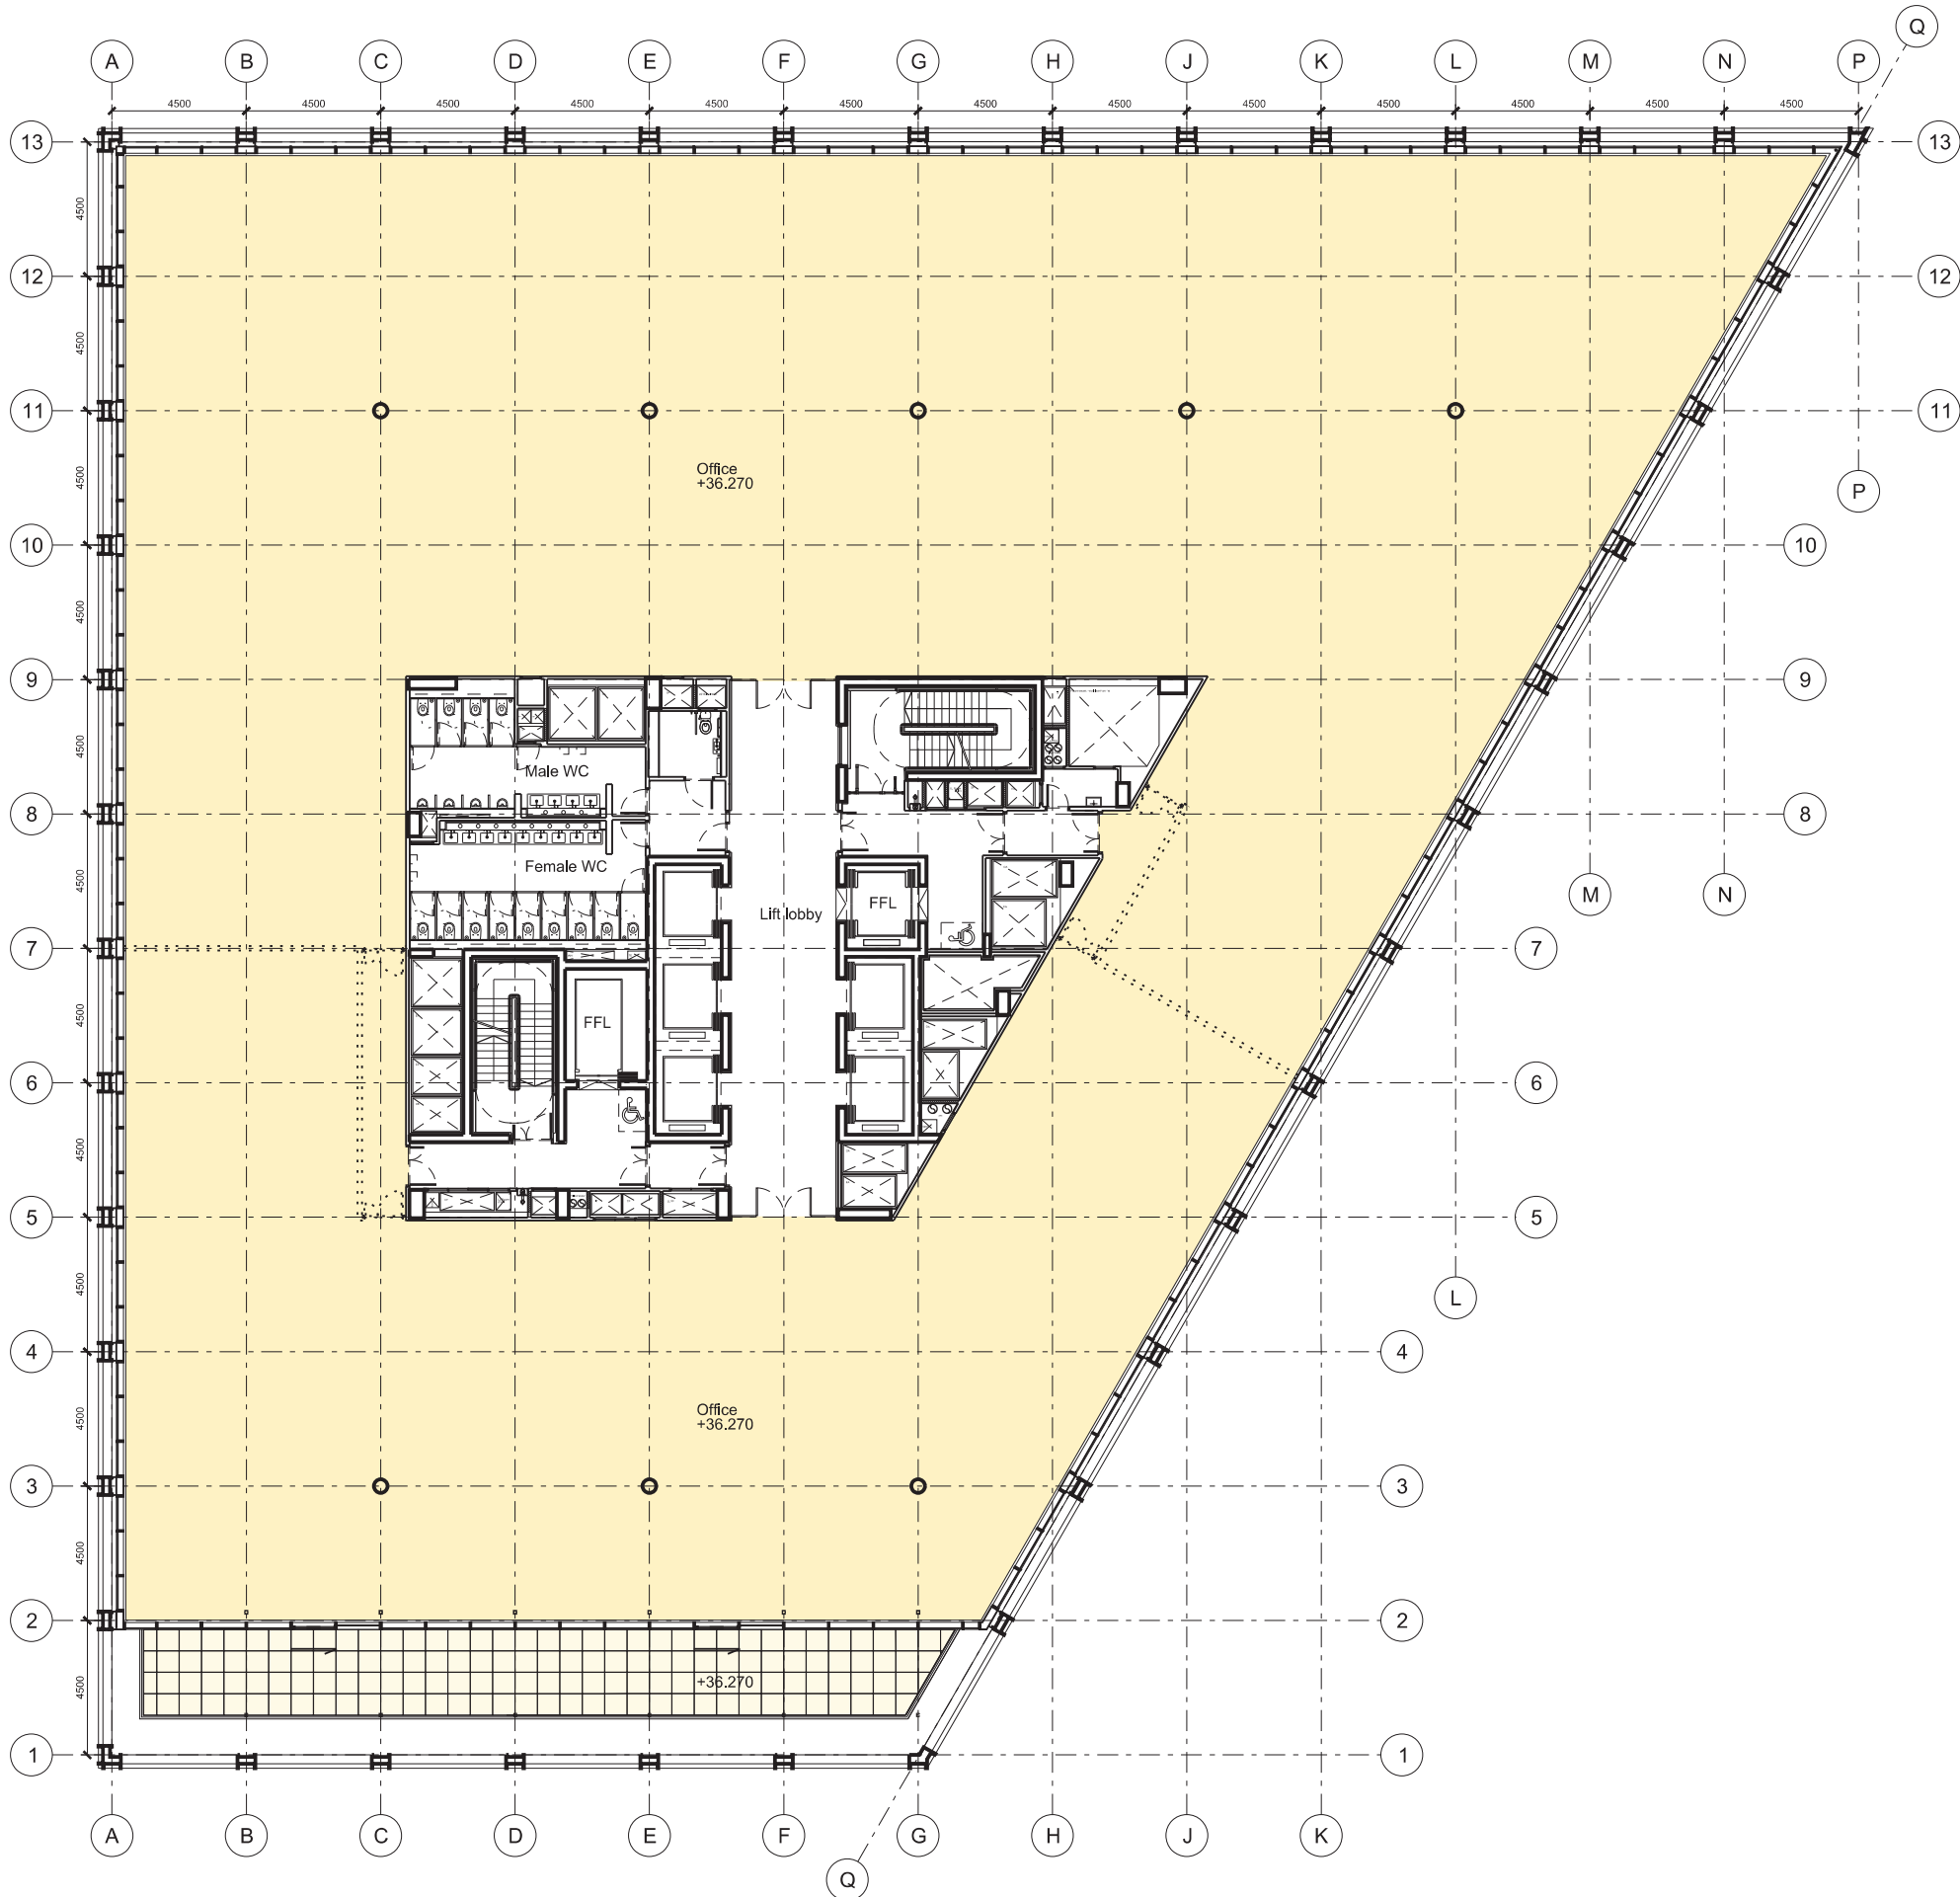

28 - 42 Banner Street
London EC1Y 8QE
Tel 020 7608 9500
Fax 020 7608 9501
www.ericparryarchitects.co.uk

Eric Parry Architects

client	King's Cross Central General Partnership		
project	Building B5		
drawing title	Proposed GA Third Floor Plan	scale	1 : 250 @ A3
drawing no	EPA KXC 05 118	revision	P0

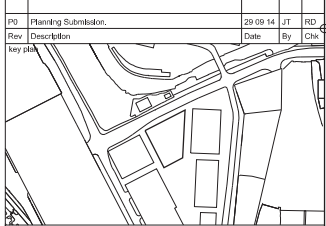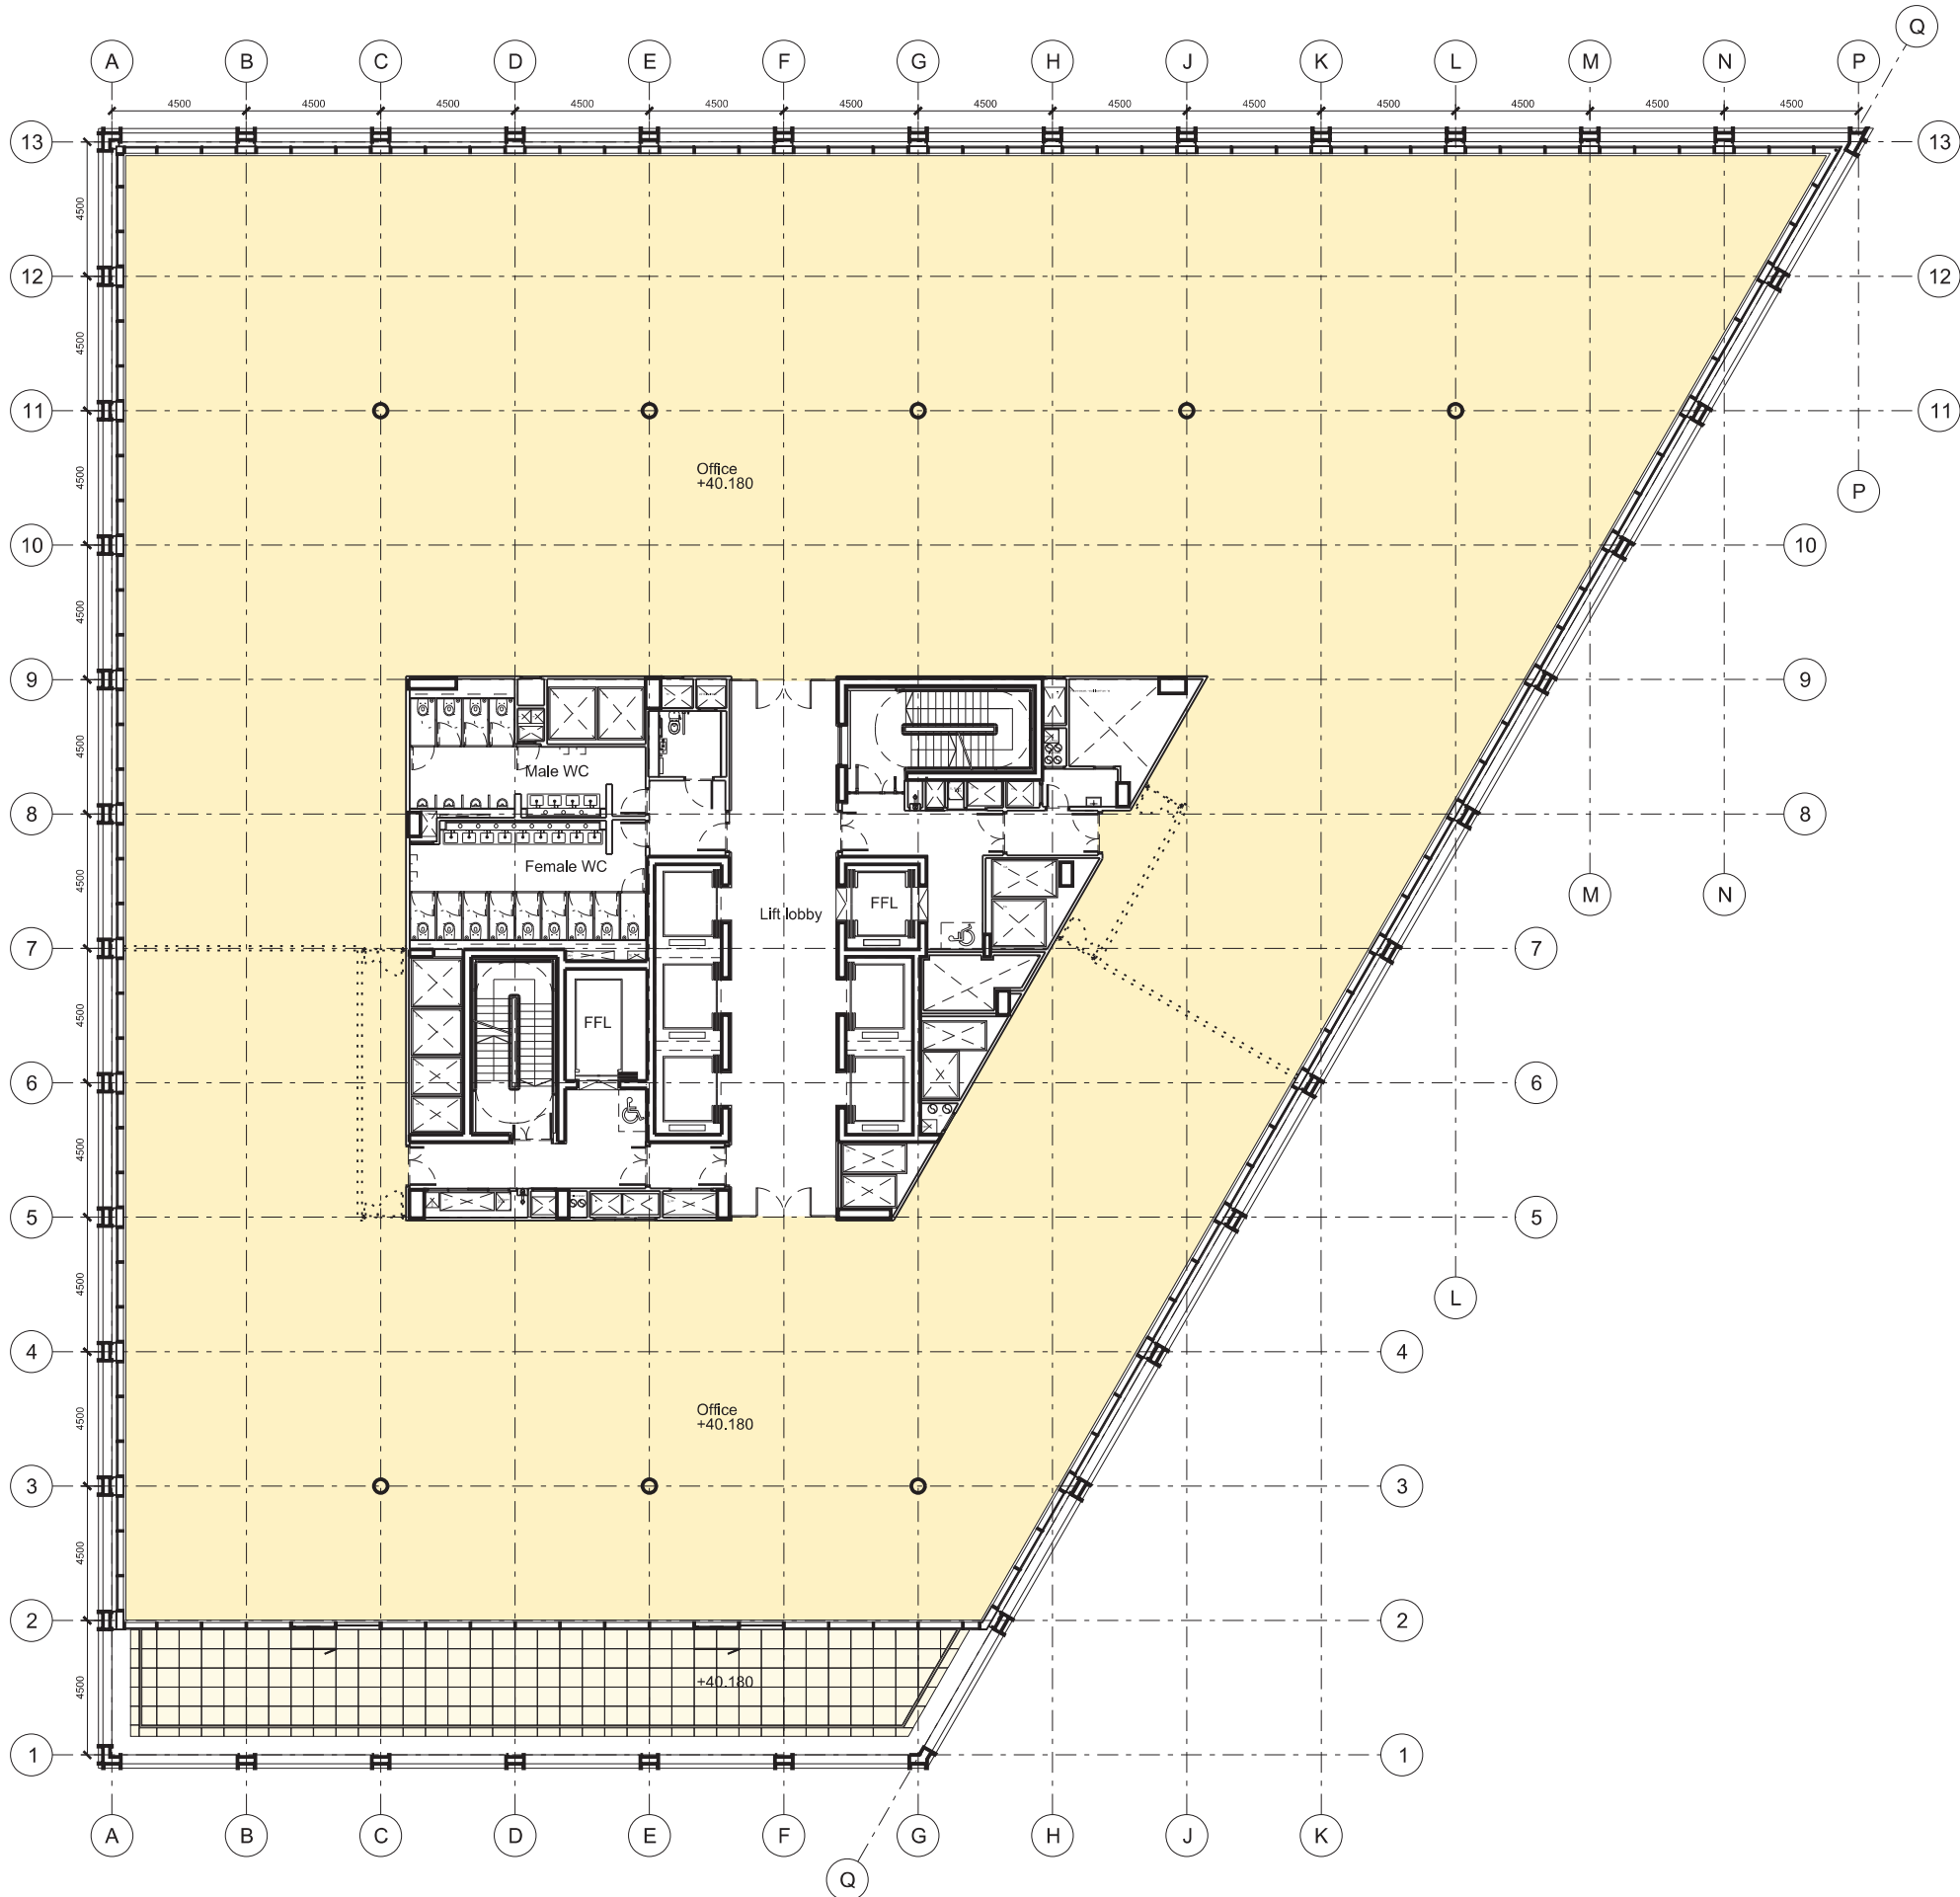

28 - 42 Banner Street
London EC1Y 8QE
Tel 020 7608 9600
Fax 020 7608 9601
www.ericparryarchitects.co.uk

Eric Parry Architects

client
King's Cross Central General Partnership



project
Building B5

drawing title
Proposed GA
Fourth Floor Plan

scale
1 : 250
@ A3



drawing no
EPA KXC 05 119

revision
P0

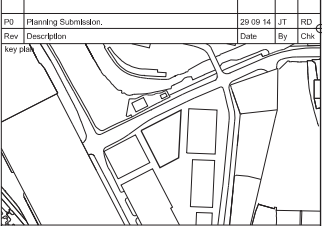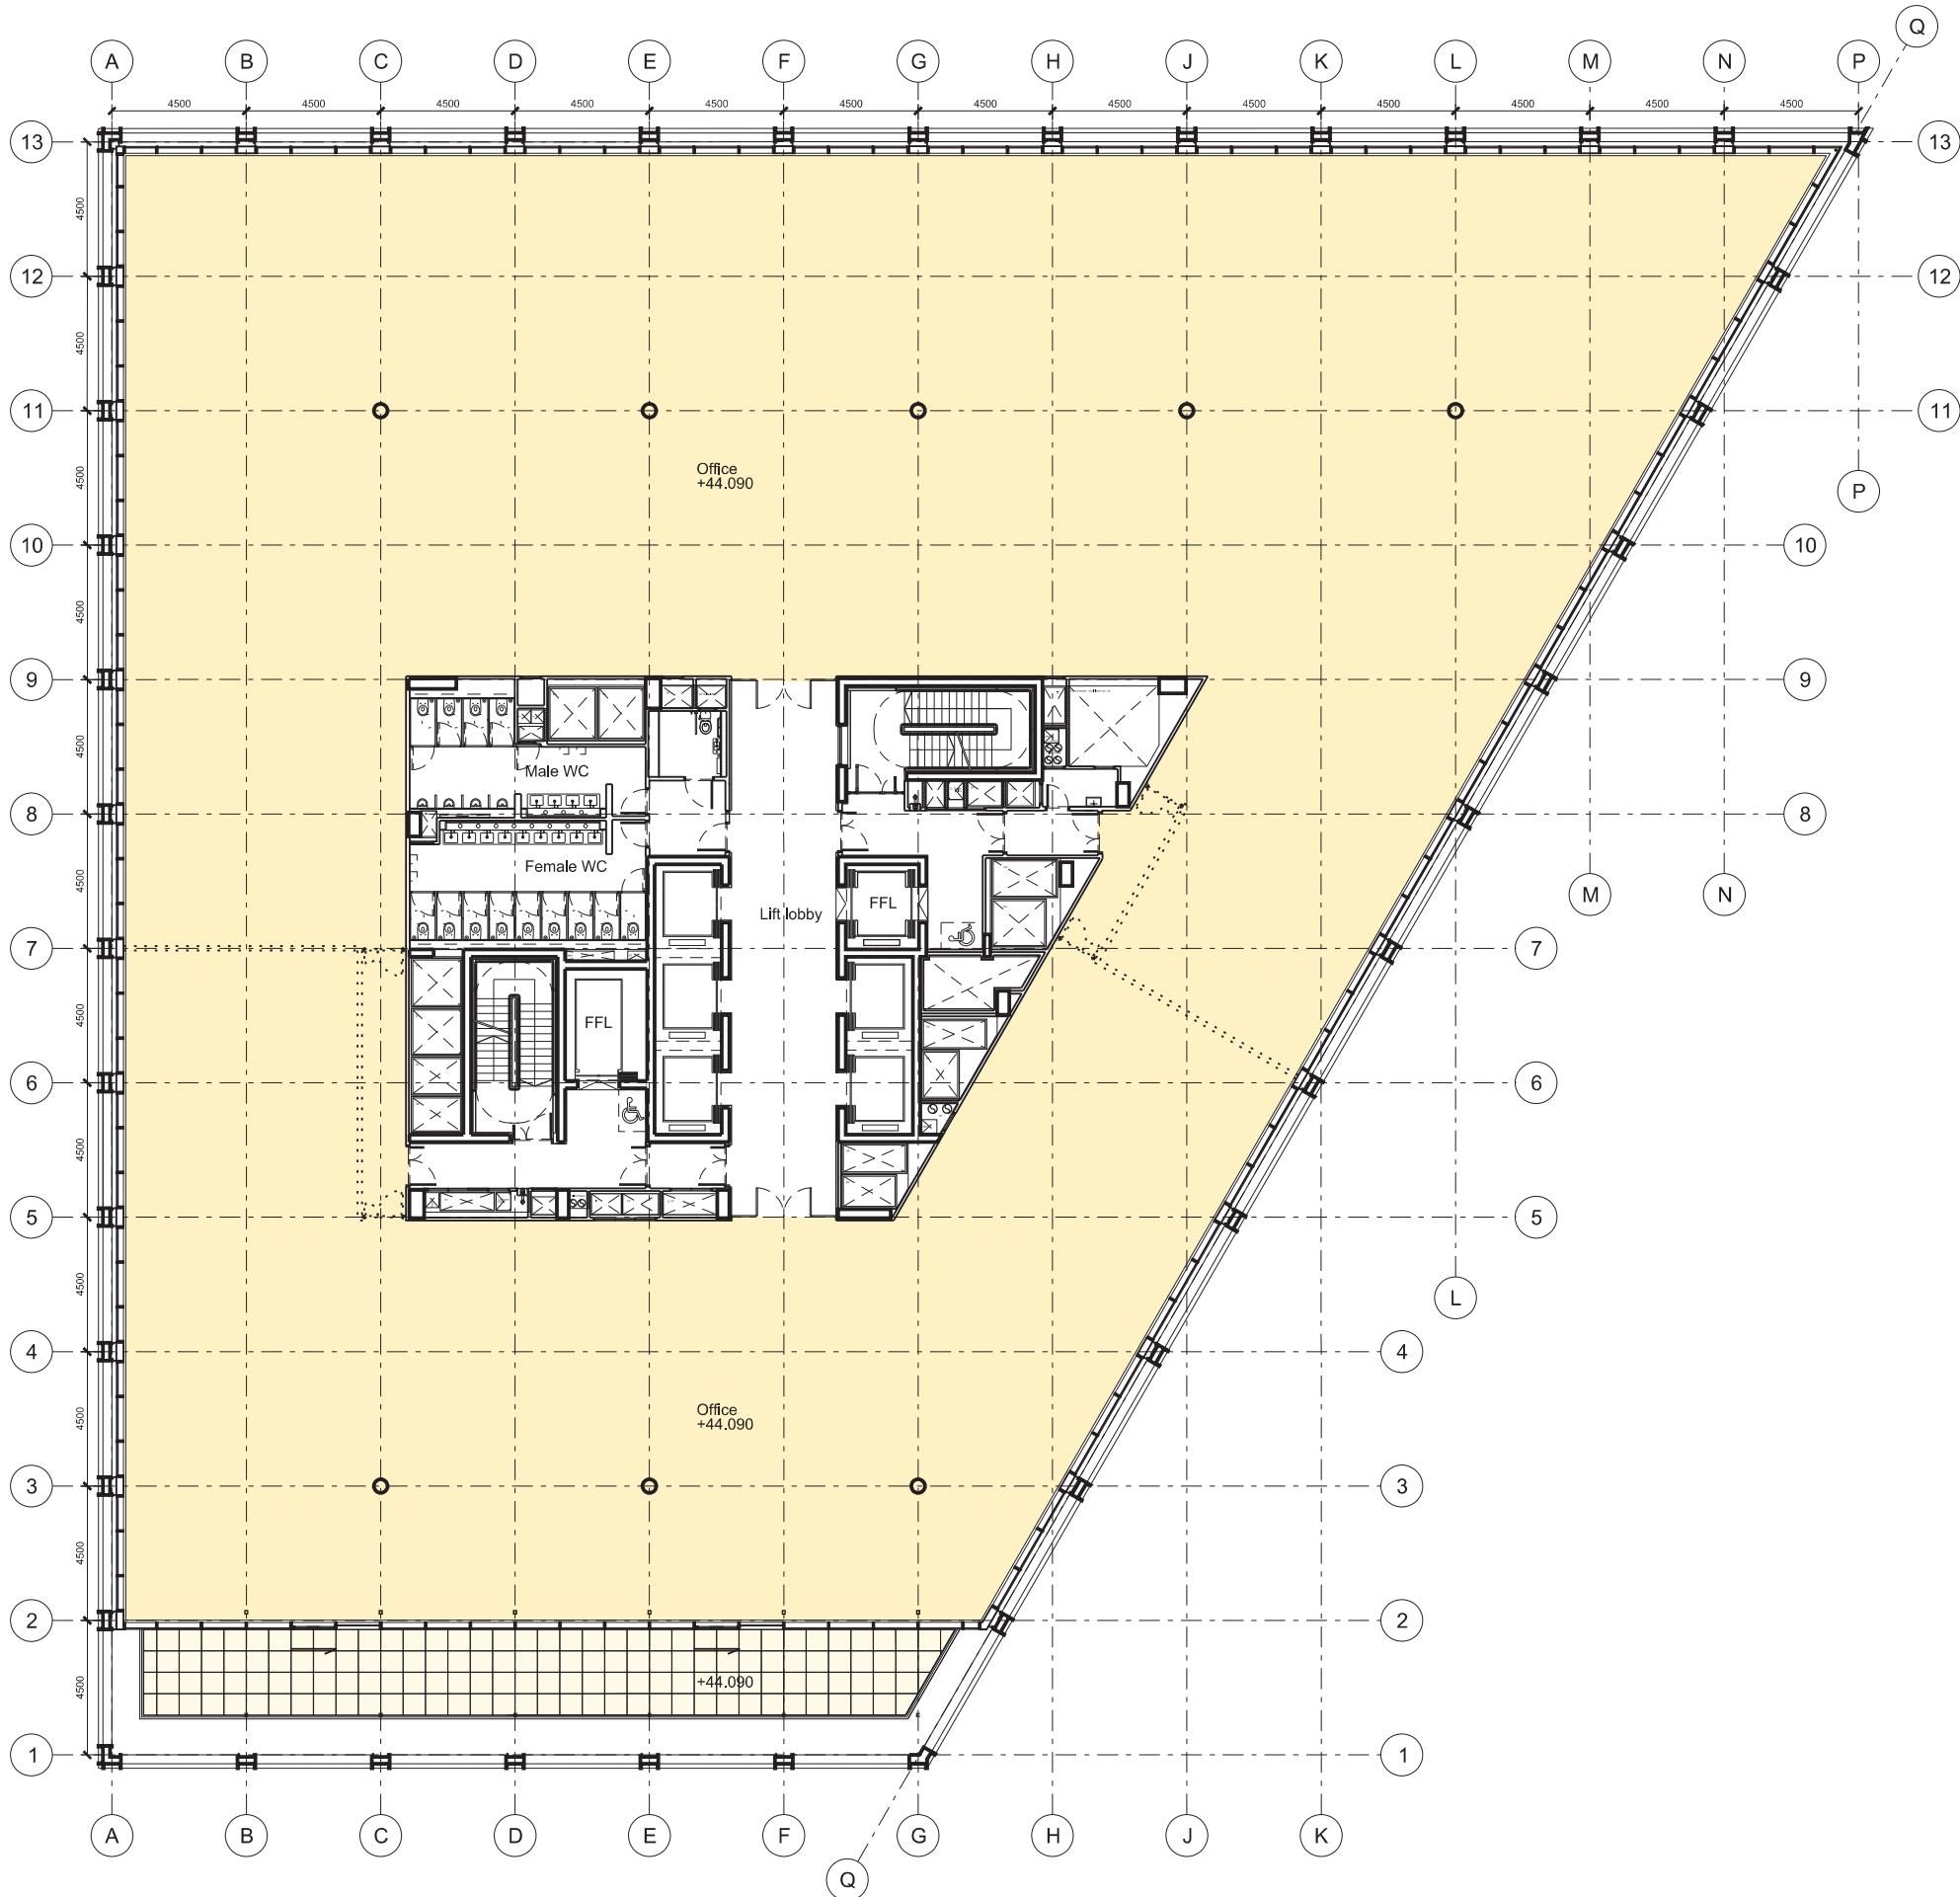

28 - 42 Banner Street
London EC1Y 8QE
Tel 020 7608 9600
Fax 020 7608 9601
www.ericparryarchitects.co.uk



Eric Parry Architects			
client	King's Cross Central General Partnership		
project	Building B5		
drawing title	Proposed GA Fifth Floor Plan	scale	1 : 250 @ A3
drawing no	EPA KXC 05 120	revision	P0

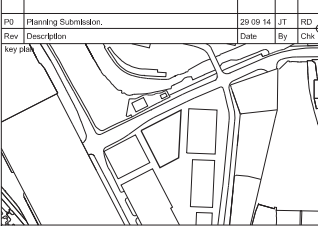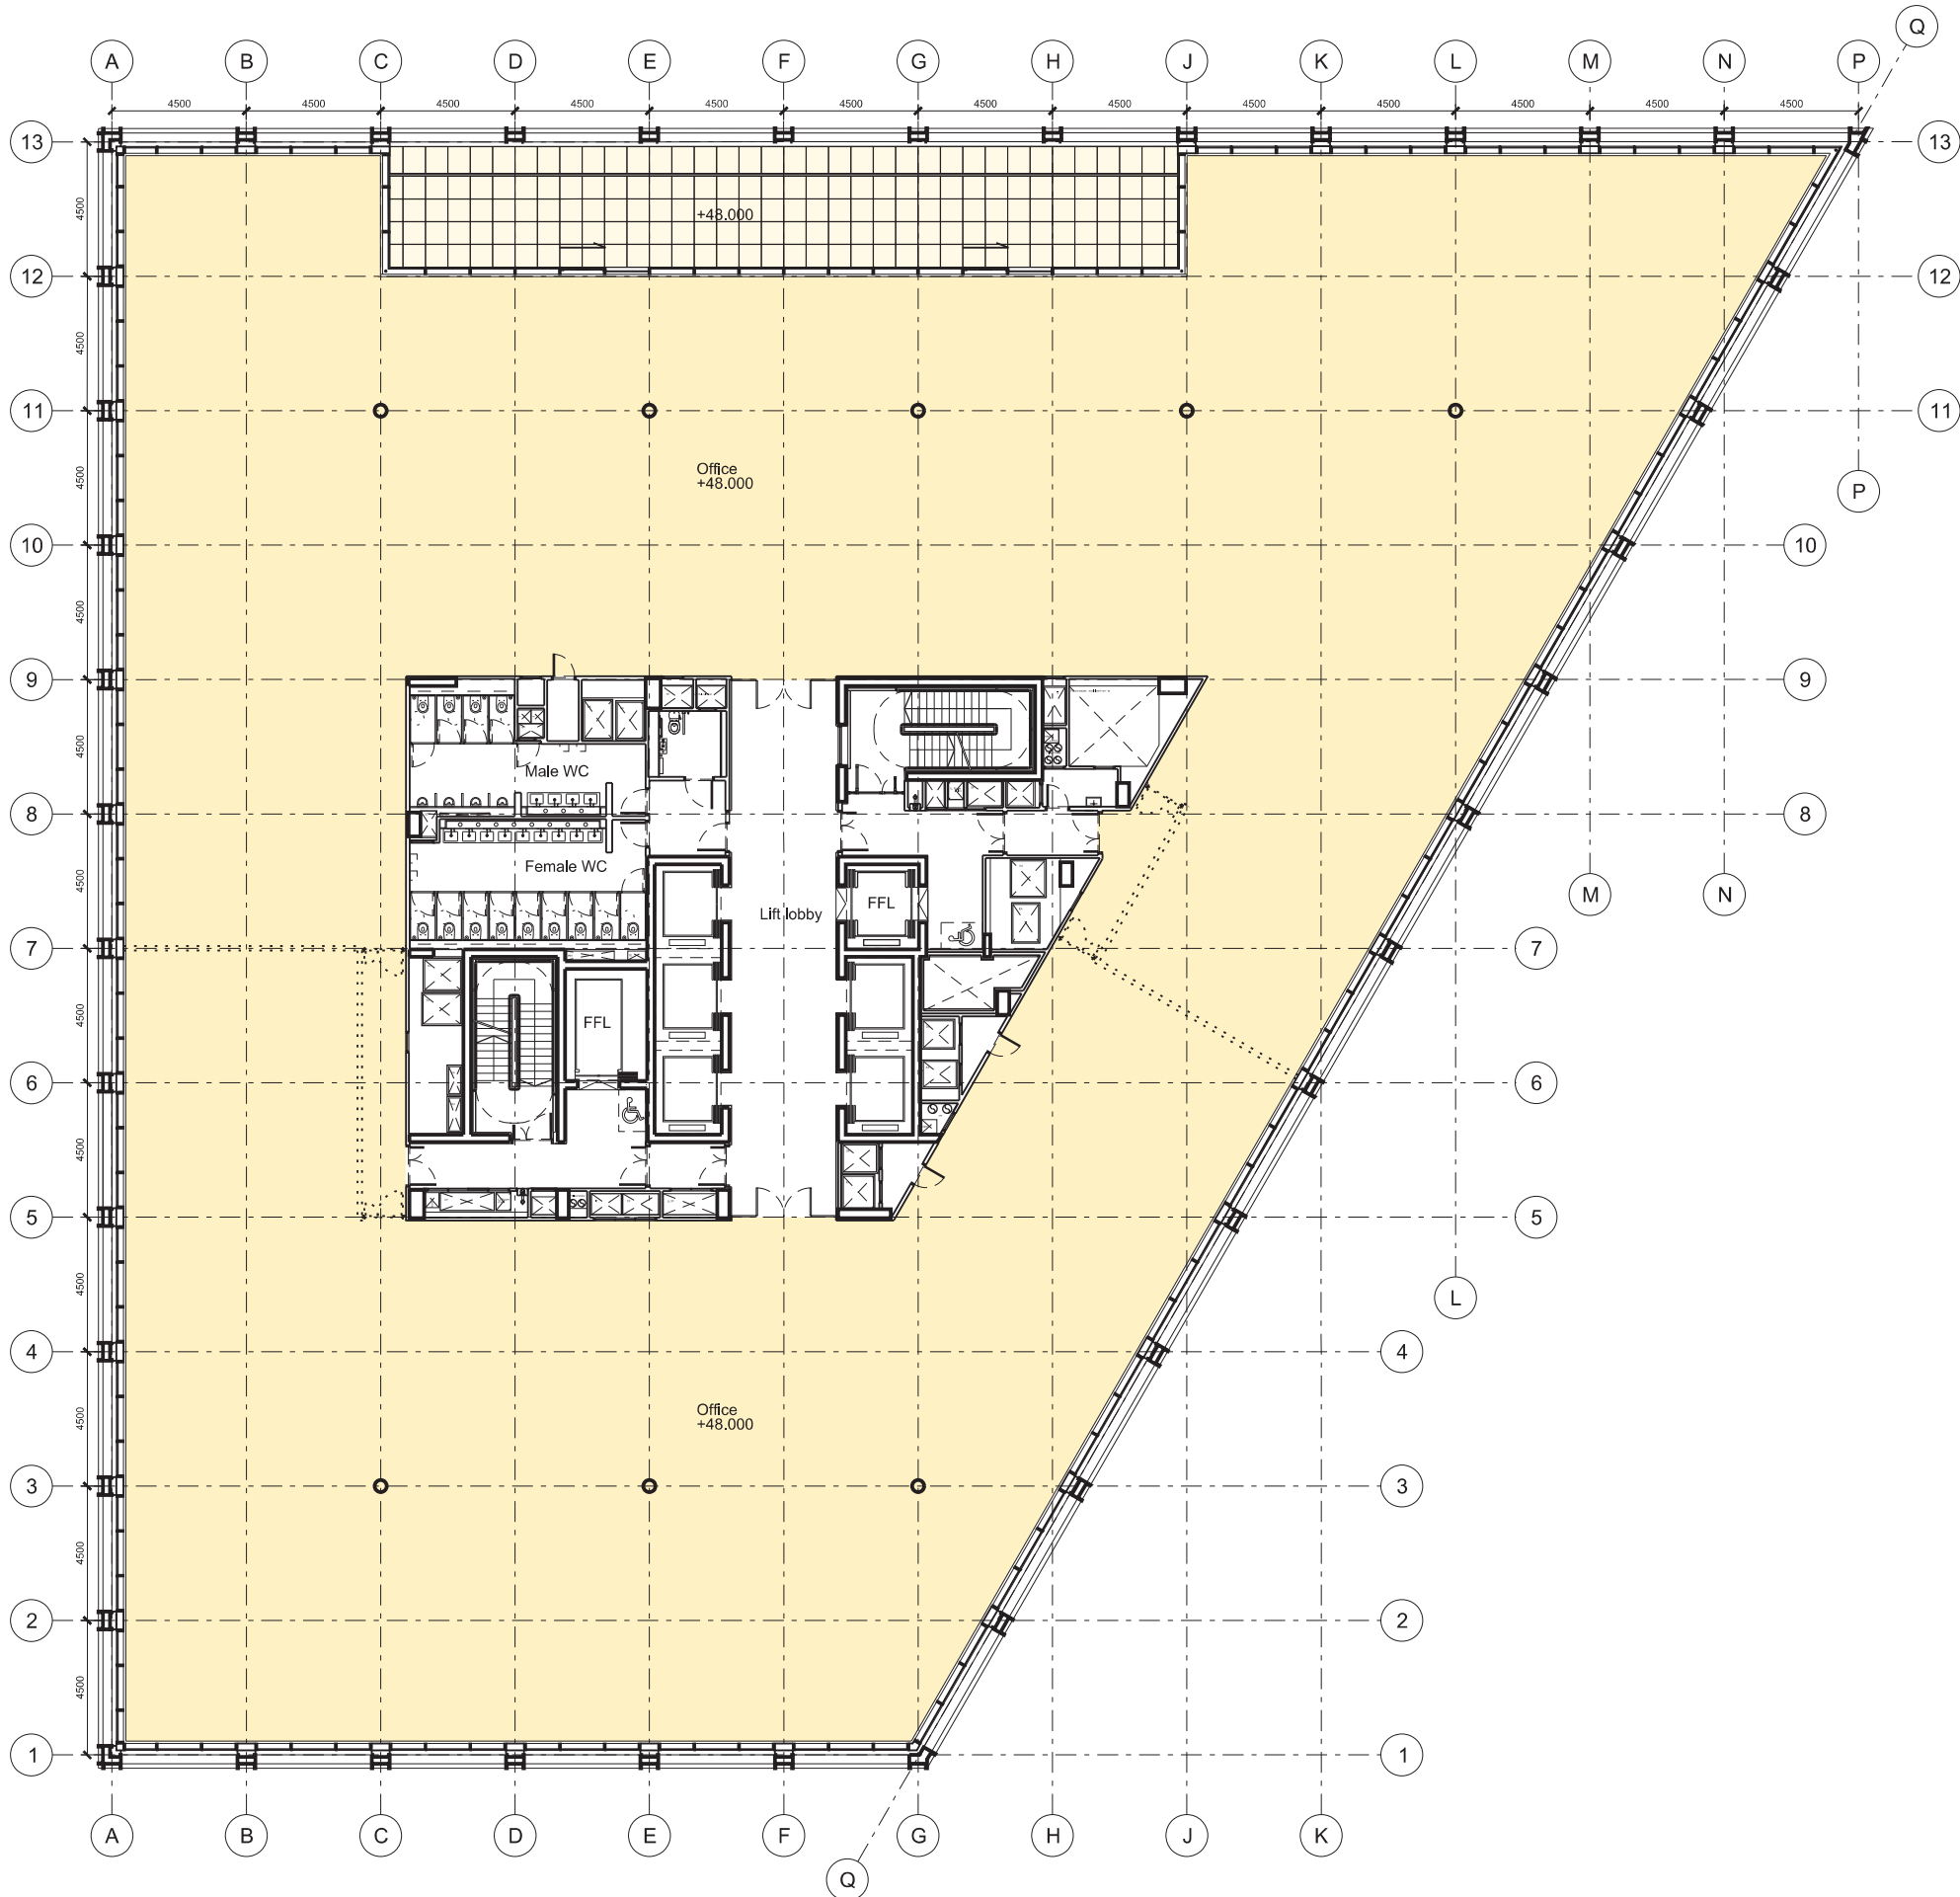

28 - 42 Banner Street
London EC1Y 8QE
Tel 020 7608 9600
Fax 020 7608 9601
www.ericparryarchitects.co.uk



Eric Parry Architects			
client	King's Cross Central General Partnership		
project	Building B5		
drawing title	Proposed GA Sixth Floor Plan		scale 1 : 250 @ A3
drawing no	EPA KXC 05 121		revision P0



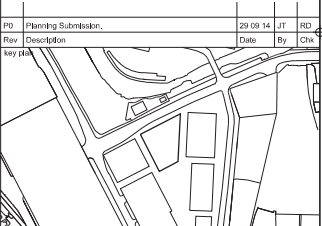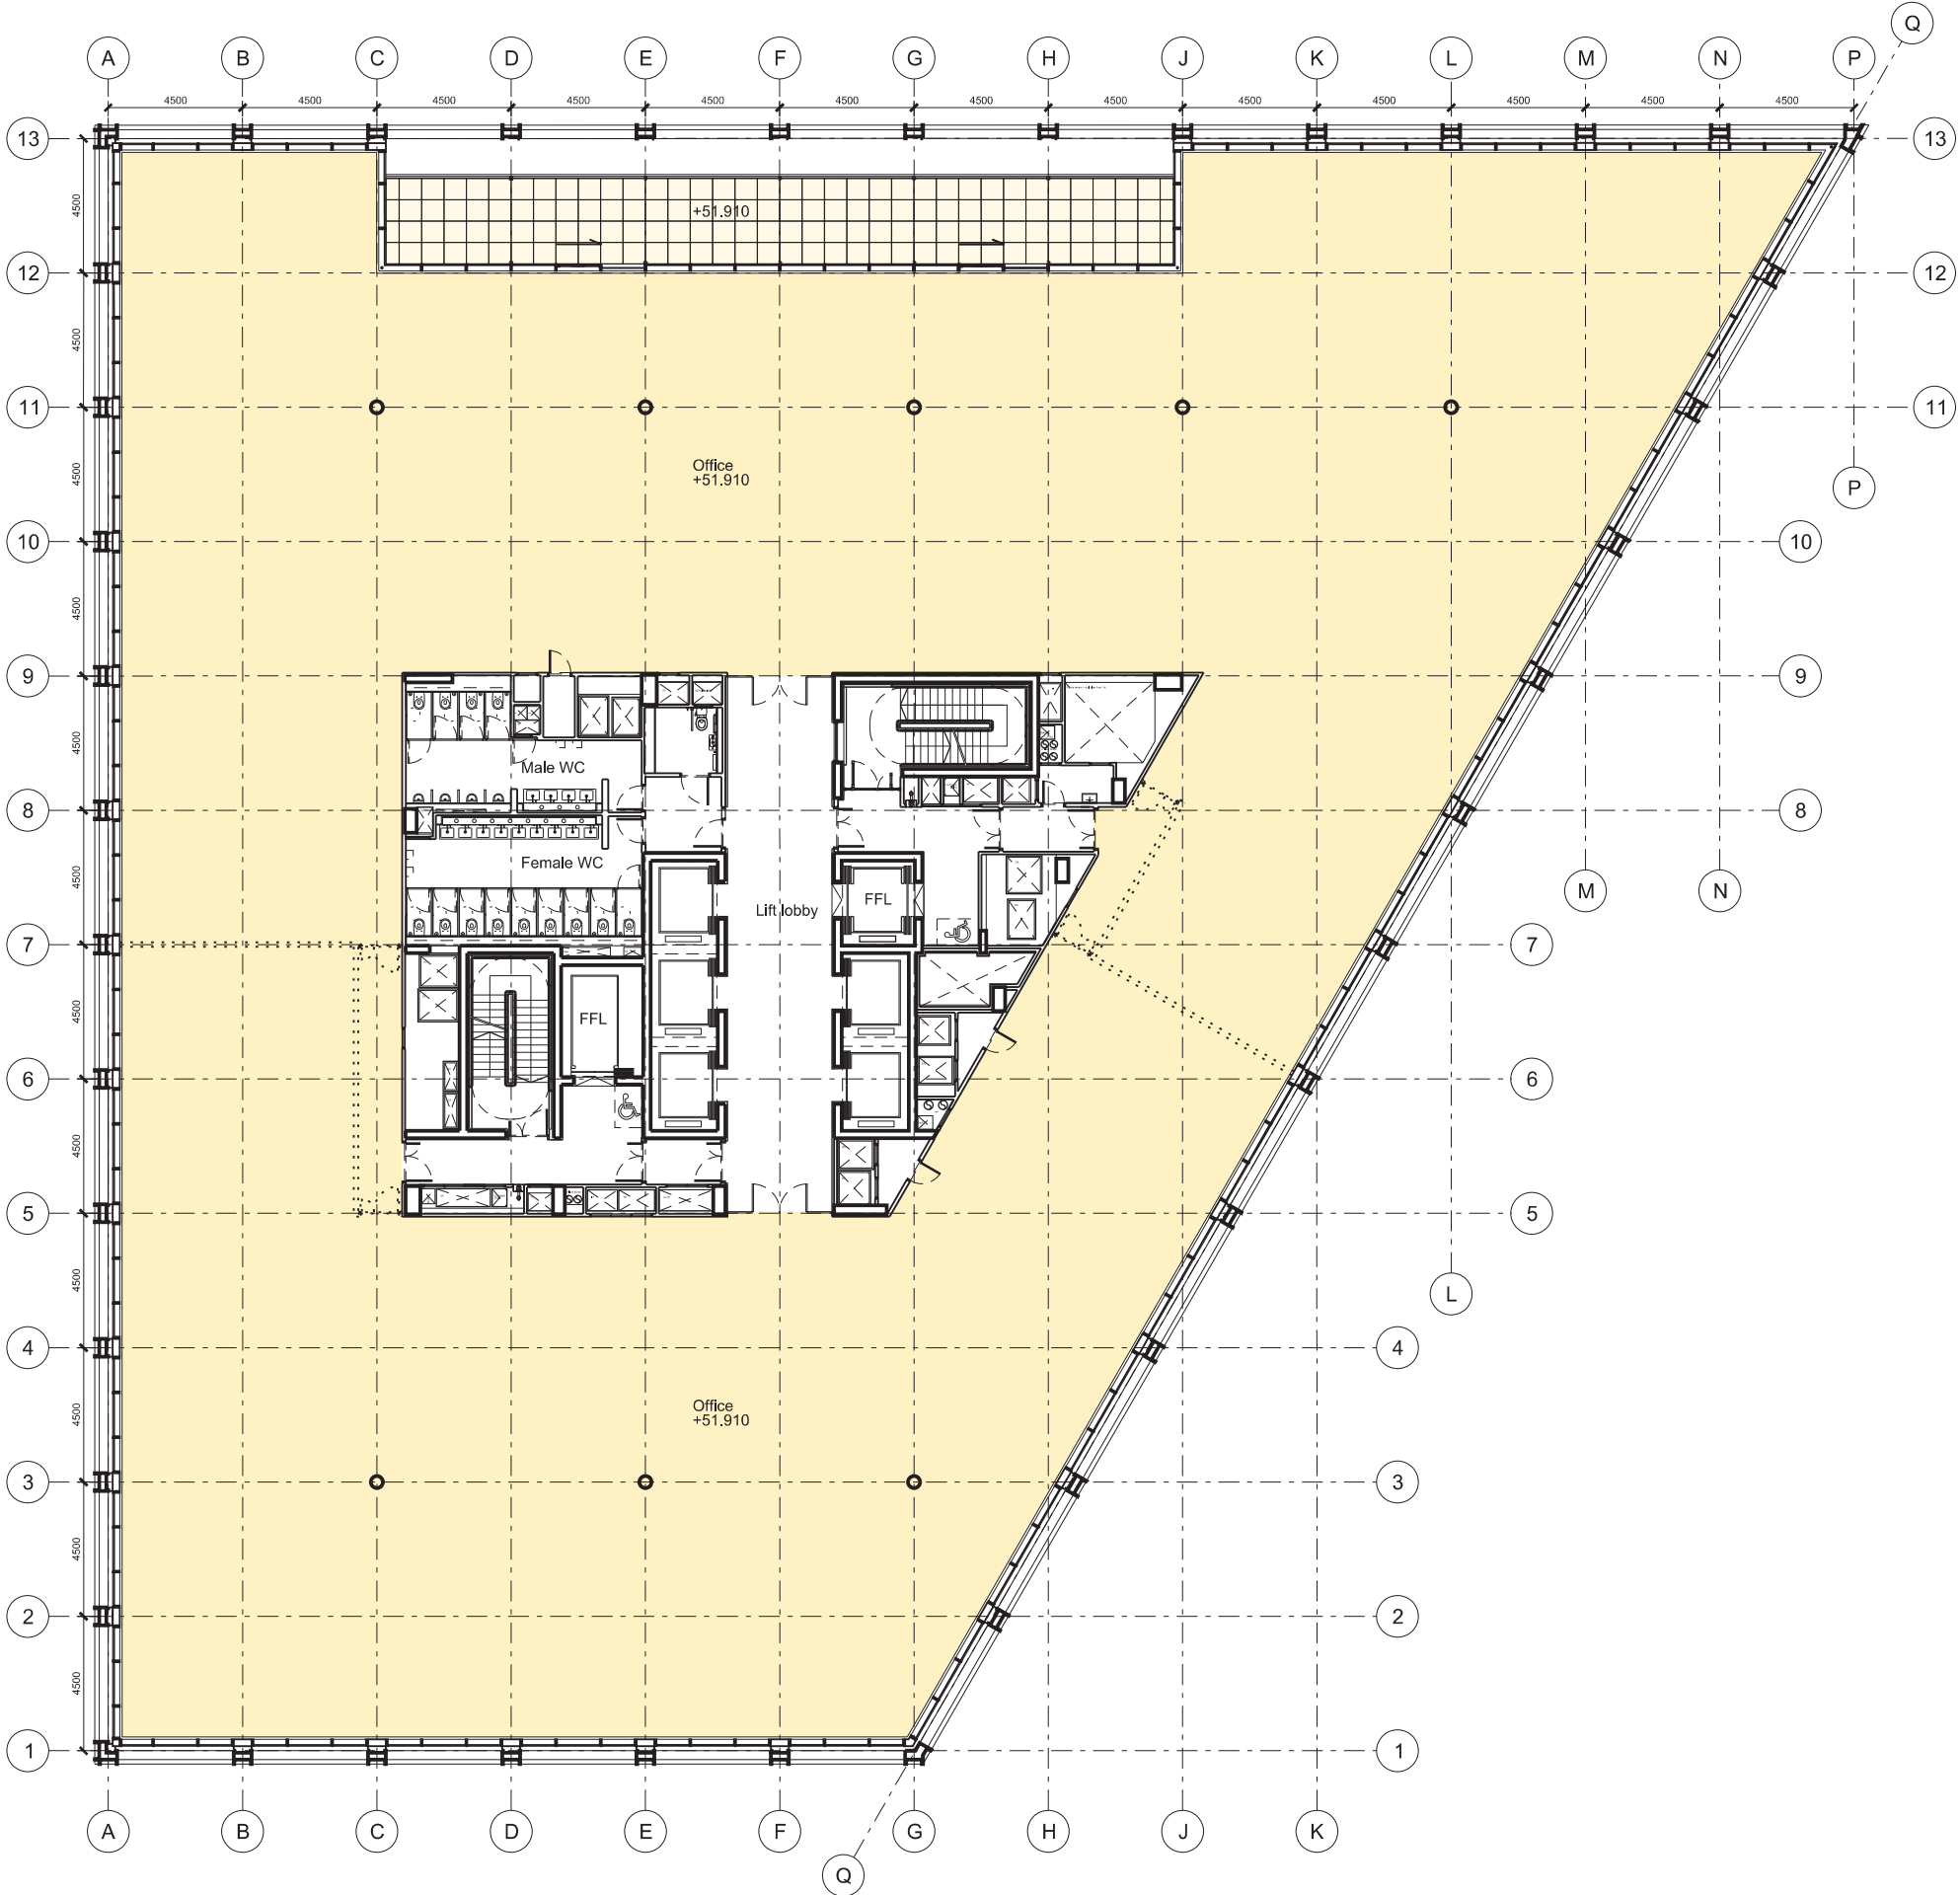



28-42 Banner Street
London EC1Y 8QE
Tel 020 7608 9600
Fax 020 7608 9601
www.ericparryarchitects.co.uk

Eric Parry Architects	
client	King's Cross Central General Partnership
project	Building B5
drawing title	Proposed GA Seventh Floor Plan
scale	1 : 250 @ A3
drawing no	EPA KXC 05 122
revision	P0

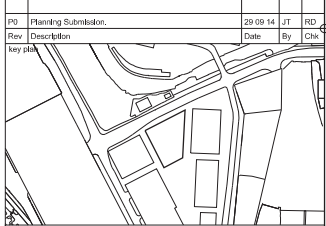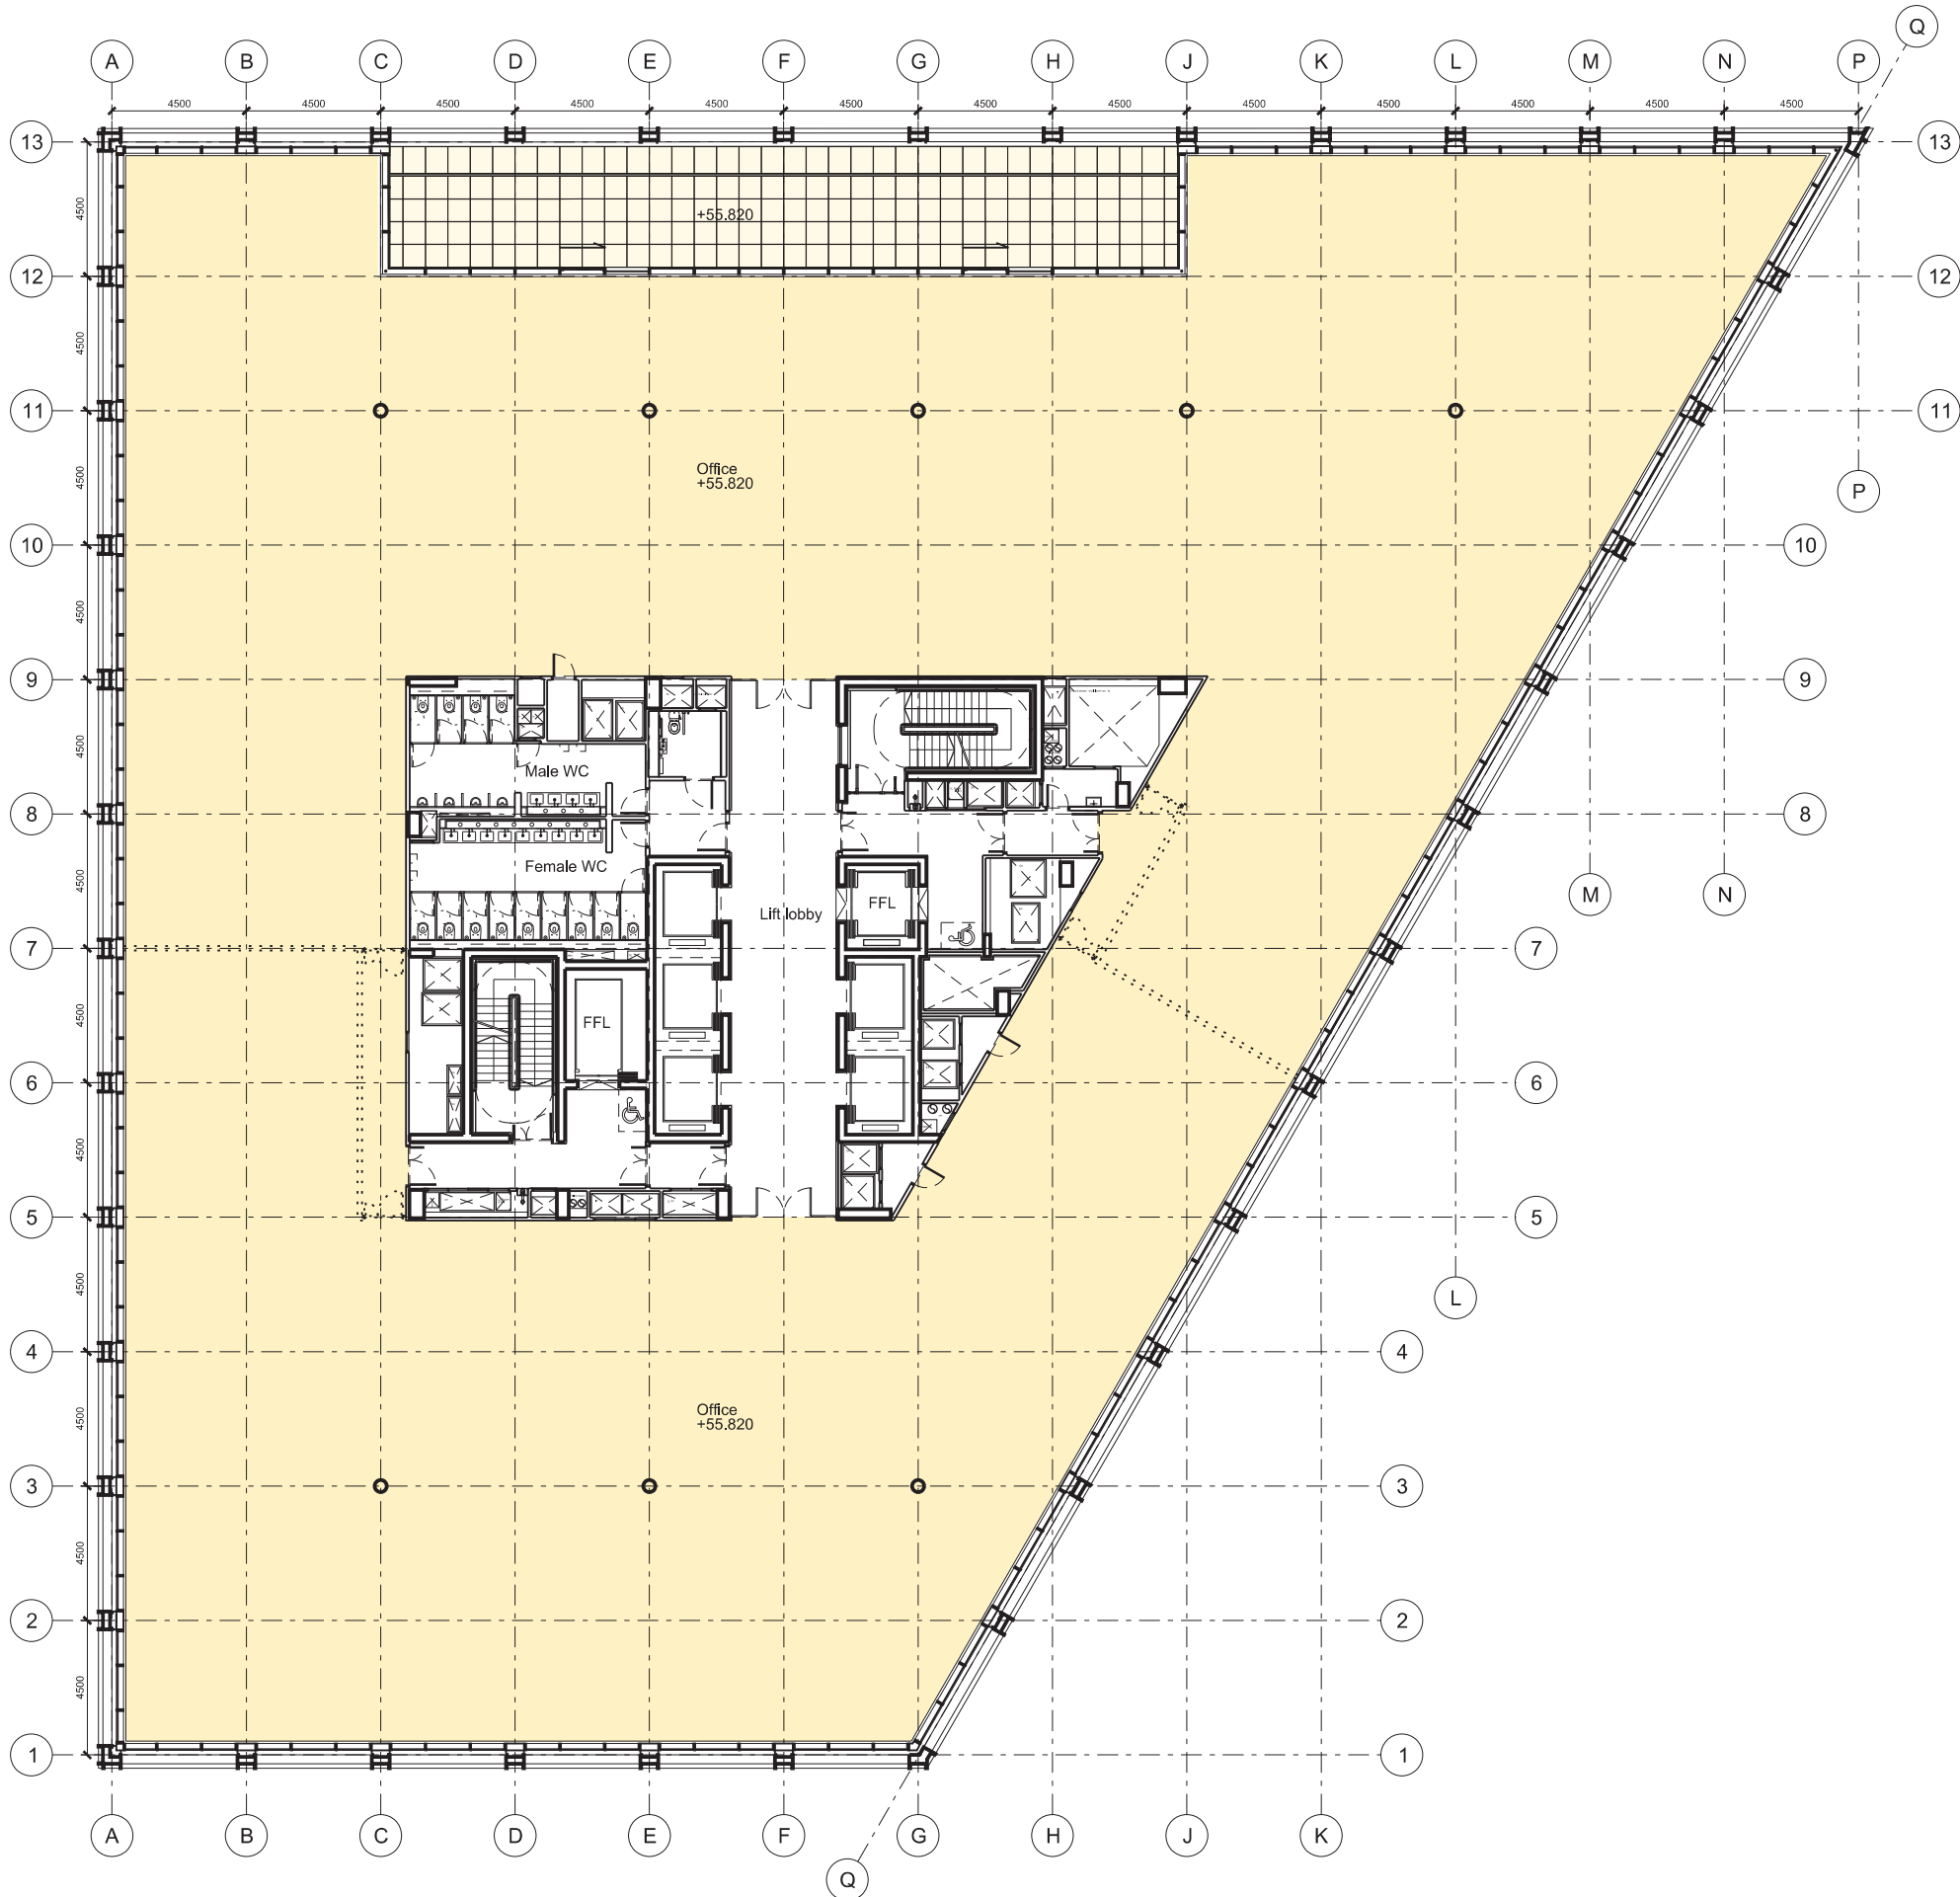

28 - 42 Banner Street
London EC1Y 8QE
Tel 020 7608 9600
Fax 020 7608 9601
www.ericparryarchitects.co.uk



Eric Parry Architects	
client	King's Cross Central General Partnership
project	Building B5
drawing title	Proposed GA Eighth Floor Plan
scale	1 : 250 @ A3
drawing no	EPA KXC 05 123
revision	P0

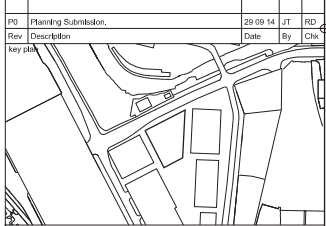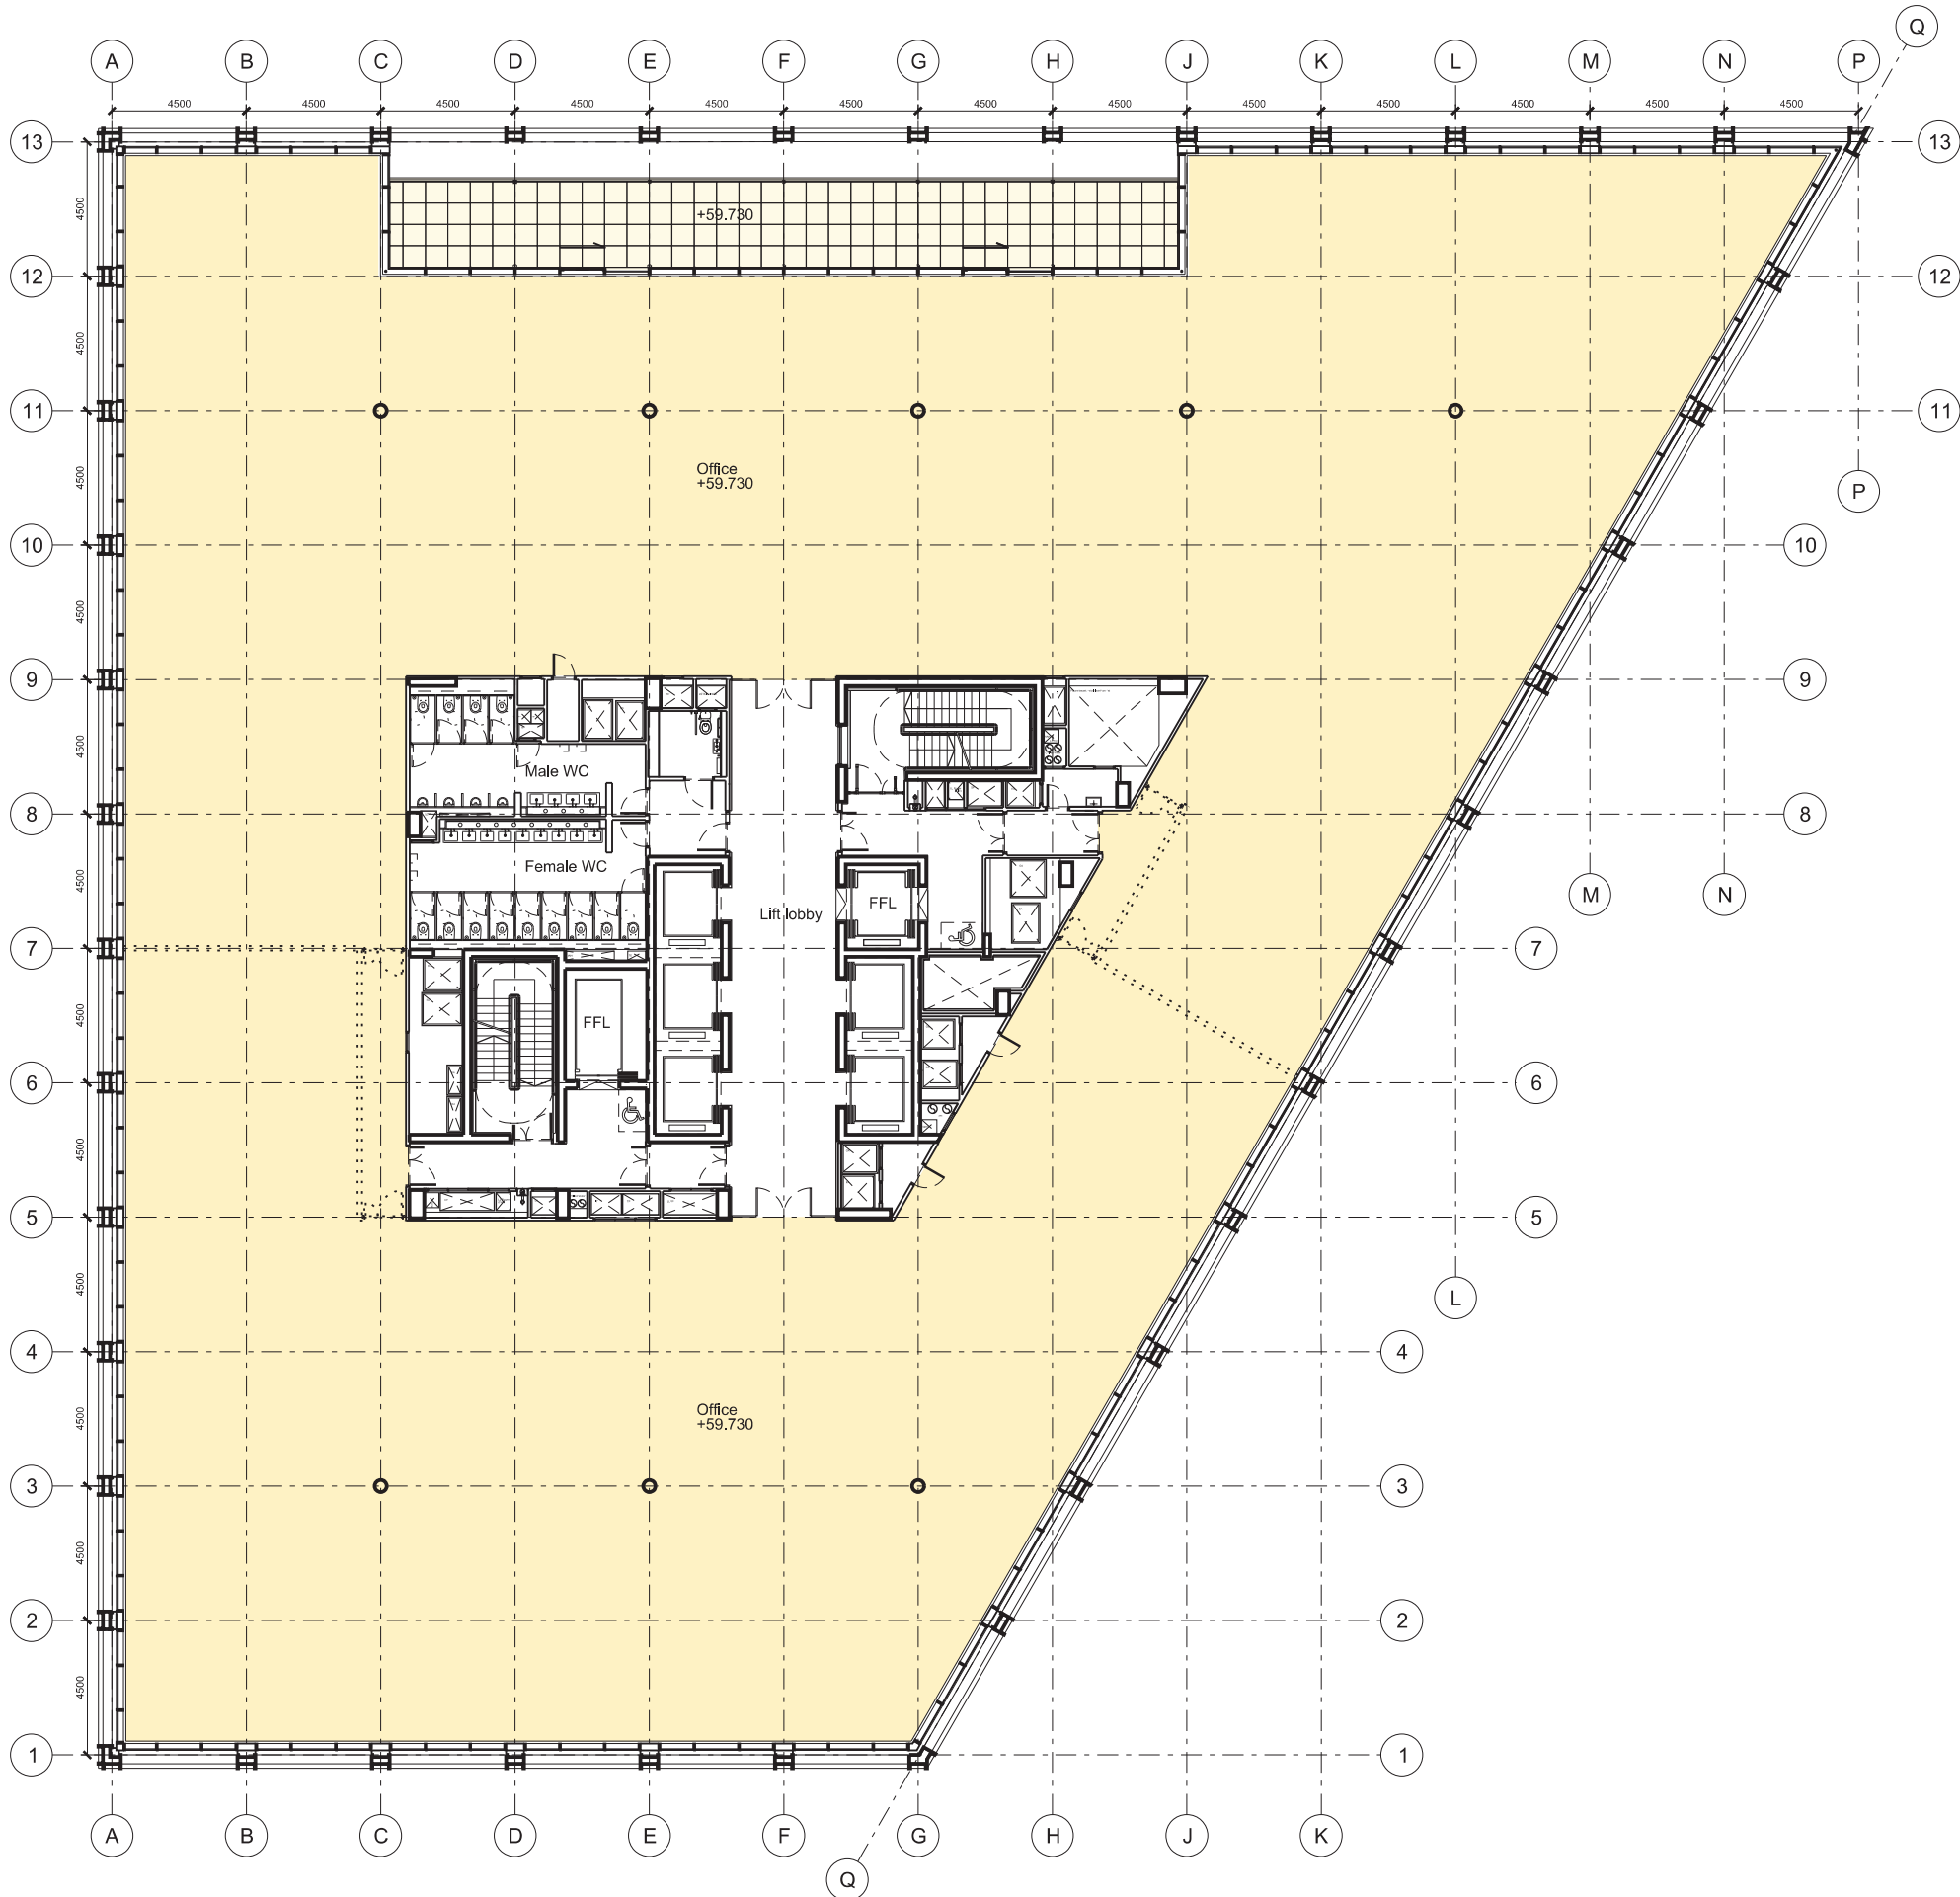

28 - 42 Banner Street
London EC1Y 8QE
Tel 020 7608 9600
Fax 020 7608 9601
www.ericparryarchitects.co.uk

Eric Parry Architects

client	King's Cross Central General Partnership
project	Building B5
drawing title	Proposed GA Ninth Floor Plan
drawing no	EPA KXC 05 124
scale	1 : 250 @ A3
revision	P0

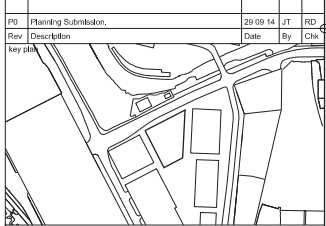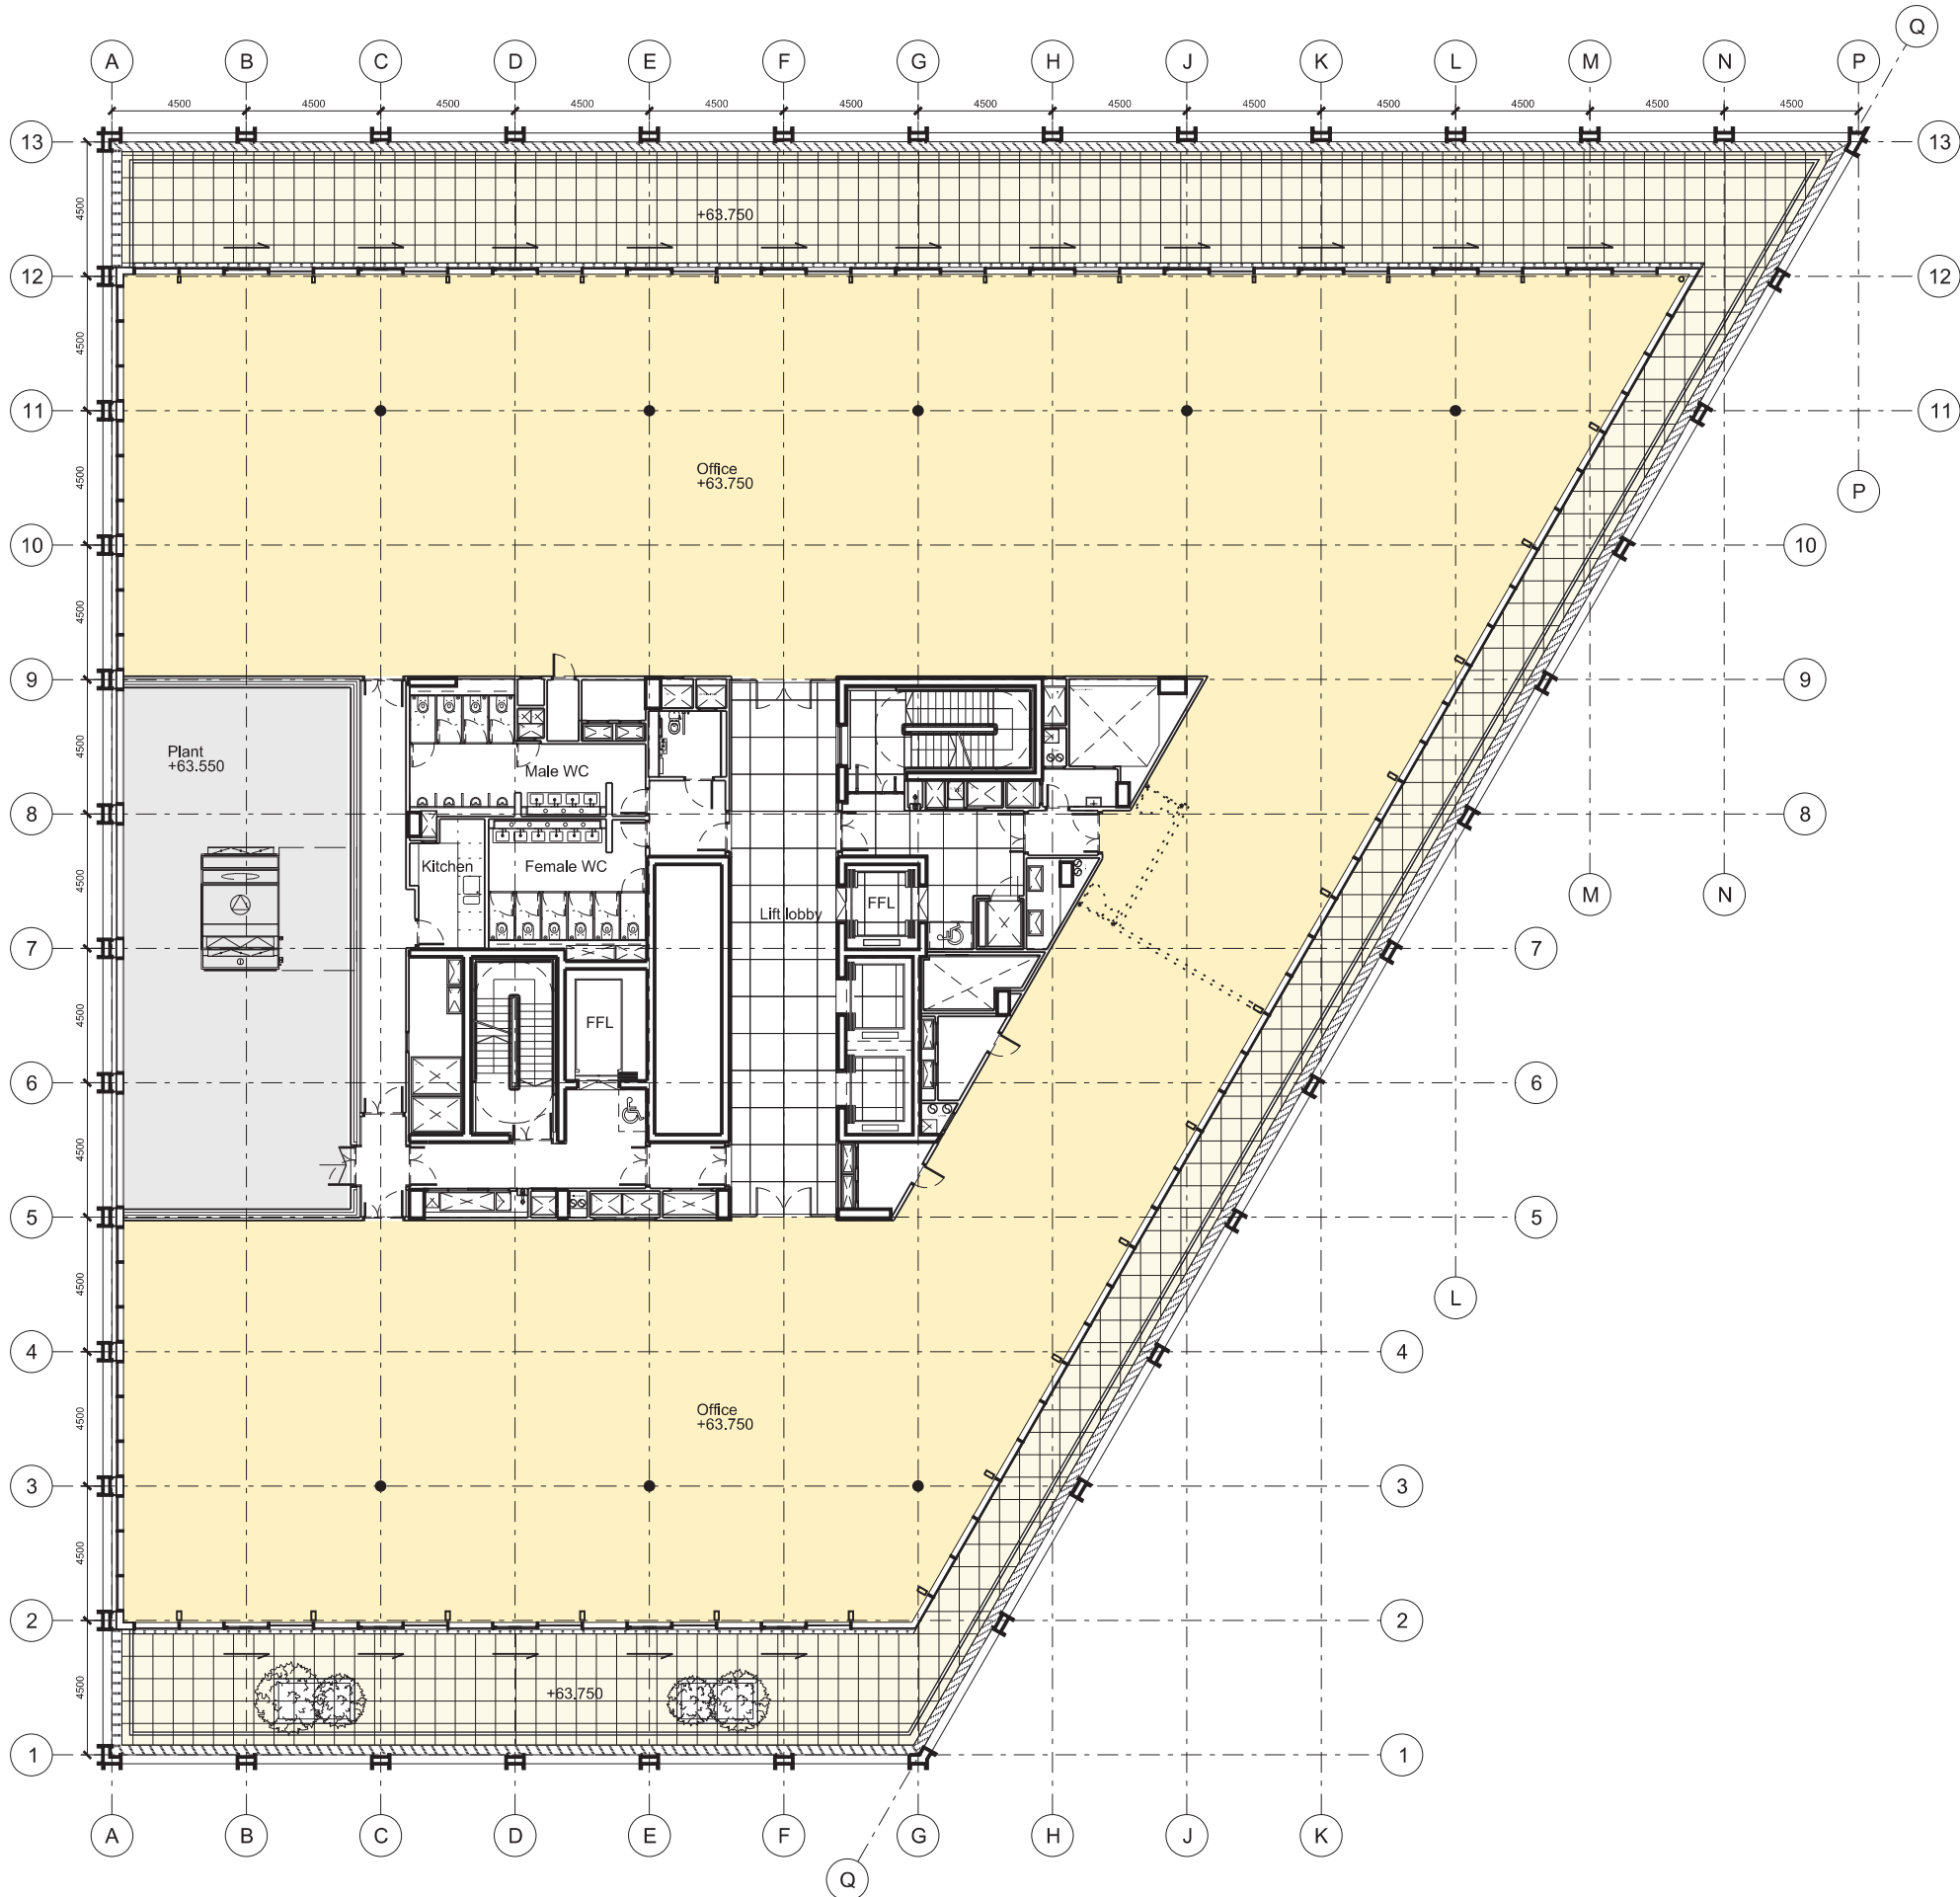

28 - 42 Banner Street
London EC1Y 8QE
Tel 020 7608 9500
Fax 020 7608 9501
www.ericparryarchitects.co.uk

Eric Parry Architects

client
King's Cross Central General Partnership


project
Building B5

drawing title
Proposed GA
Tenth Floor Plan

scale
1 : 250
@ A3

drawing no
EPA KXC 05 125

revision
P0

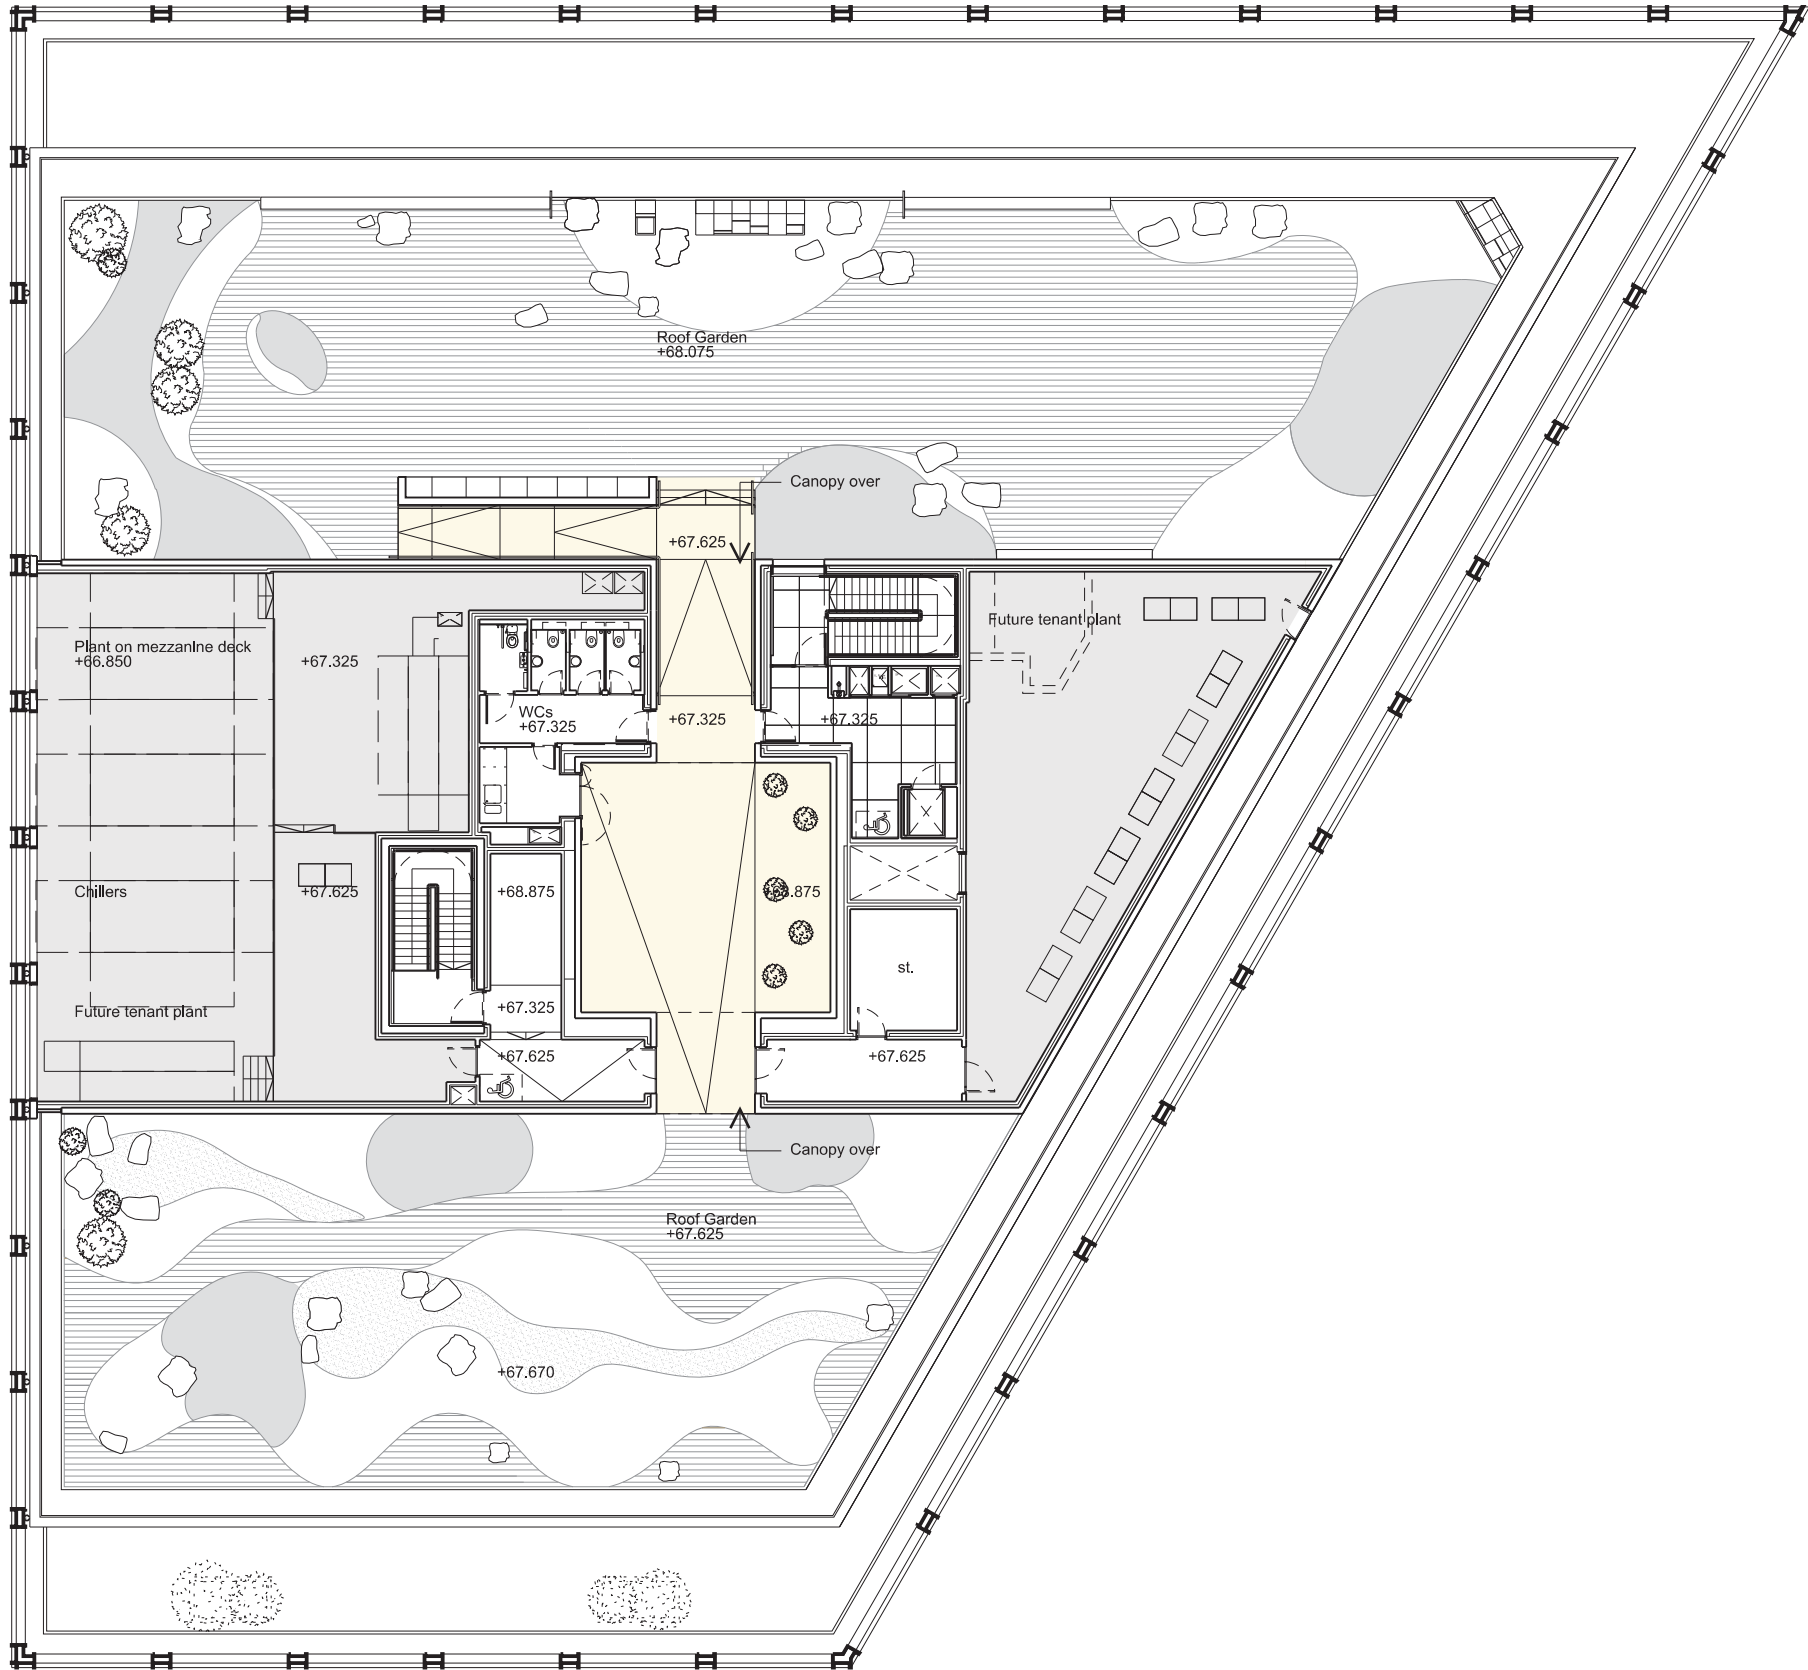

P0	Planning Submission.	30 09 14	JT	MM
Rev	Description	Date	By	Chk
key plan				

28 - 42 Banner Street
London EC1Y 8QE
Tel 020 7608 9600
Fax 020 7608 9601
www.ericparryarchitects.co.uk

Eric Parry Architects

client	King's Cross Central General Partnership
project	Building B5
drawing title	Proposed GA Roof Garden Plan
drawing no	EPA KXC 05 126
scale	1 : 250 @ A3
revision	P0



THIS DRAWING IS COPYRIGHT.
No drawing shall be reproduced in any form without prior written permission of Eric Parry Architects.

Note:


- Fixed folding ladder with corner plate (invisi-run or equivalent) to rear of column.
- Eye-bolts for facade maintenance on top of steel beam 2no. per 4.5m bay.

PO	Planning Submission.	29 09 14	MM	RD
Rev	Description	Date	By	Chk
key plan				


28 - 42 Banner Street
London EC1Y 8QE
Tel 020 7608 9600
Fax 020 7608 9601
www.ericparryarchitects.co.uk

Eric Parry Architects

client	King's Cross Central General Partnership
project	Building B5
drawing title	Proposed GA Roof Plan
scale	1 : 250 @ A3
drawing no	EPA KXC 05 127
revision	P0

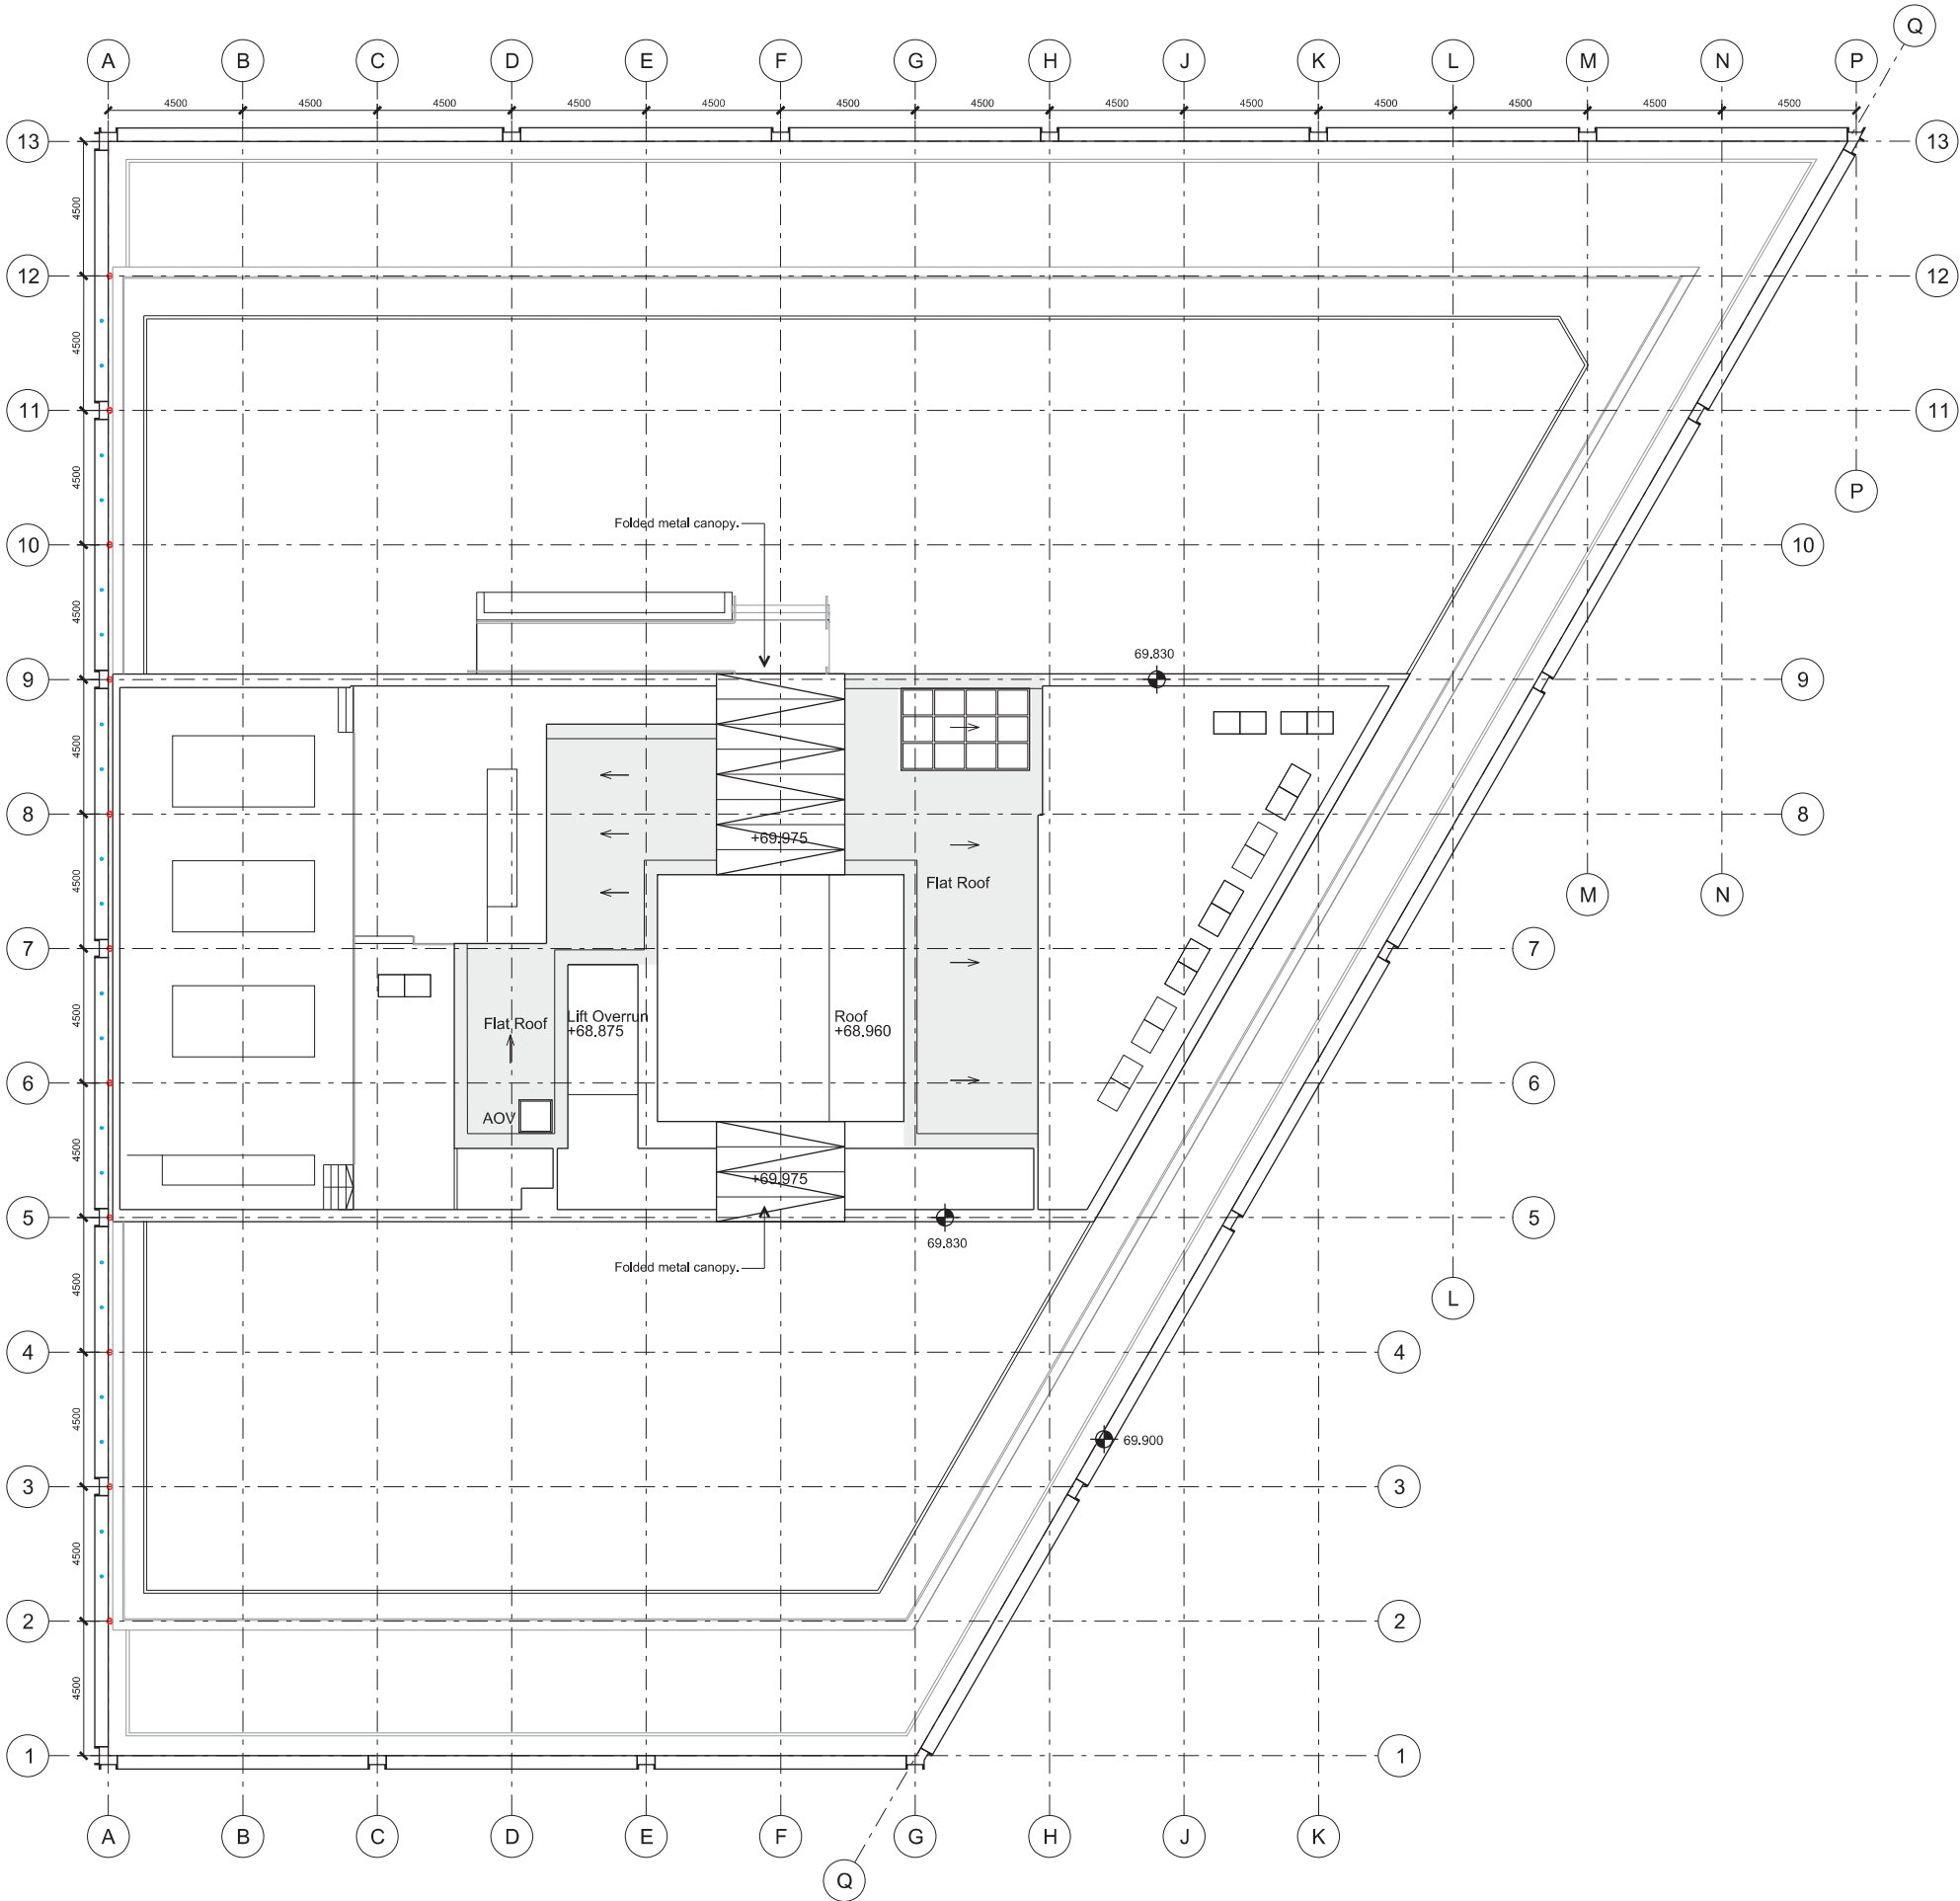


- Key
- Light fitting etc.
 - Soffit mounted dome cctv camera.

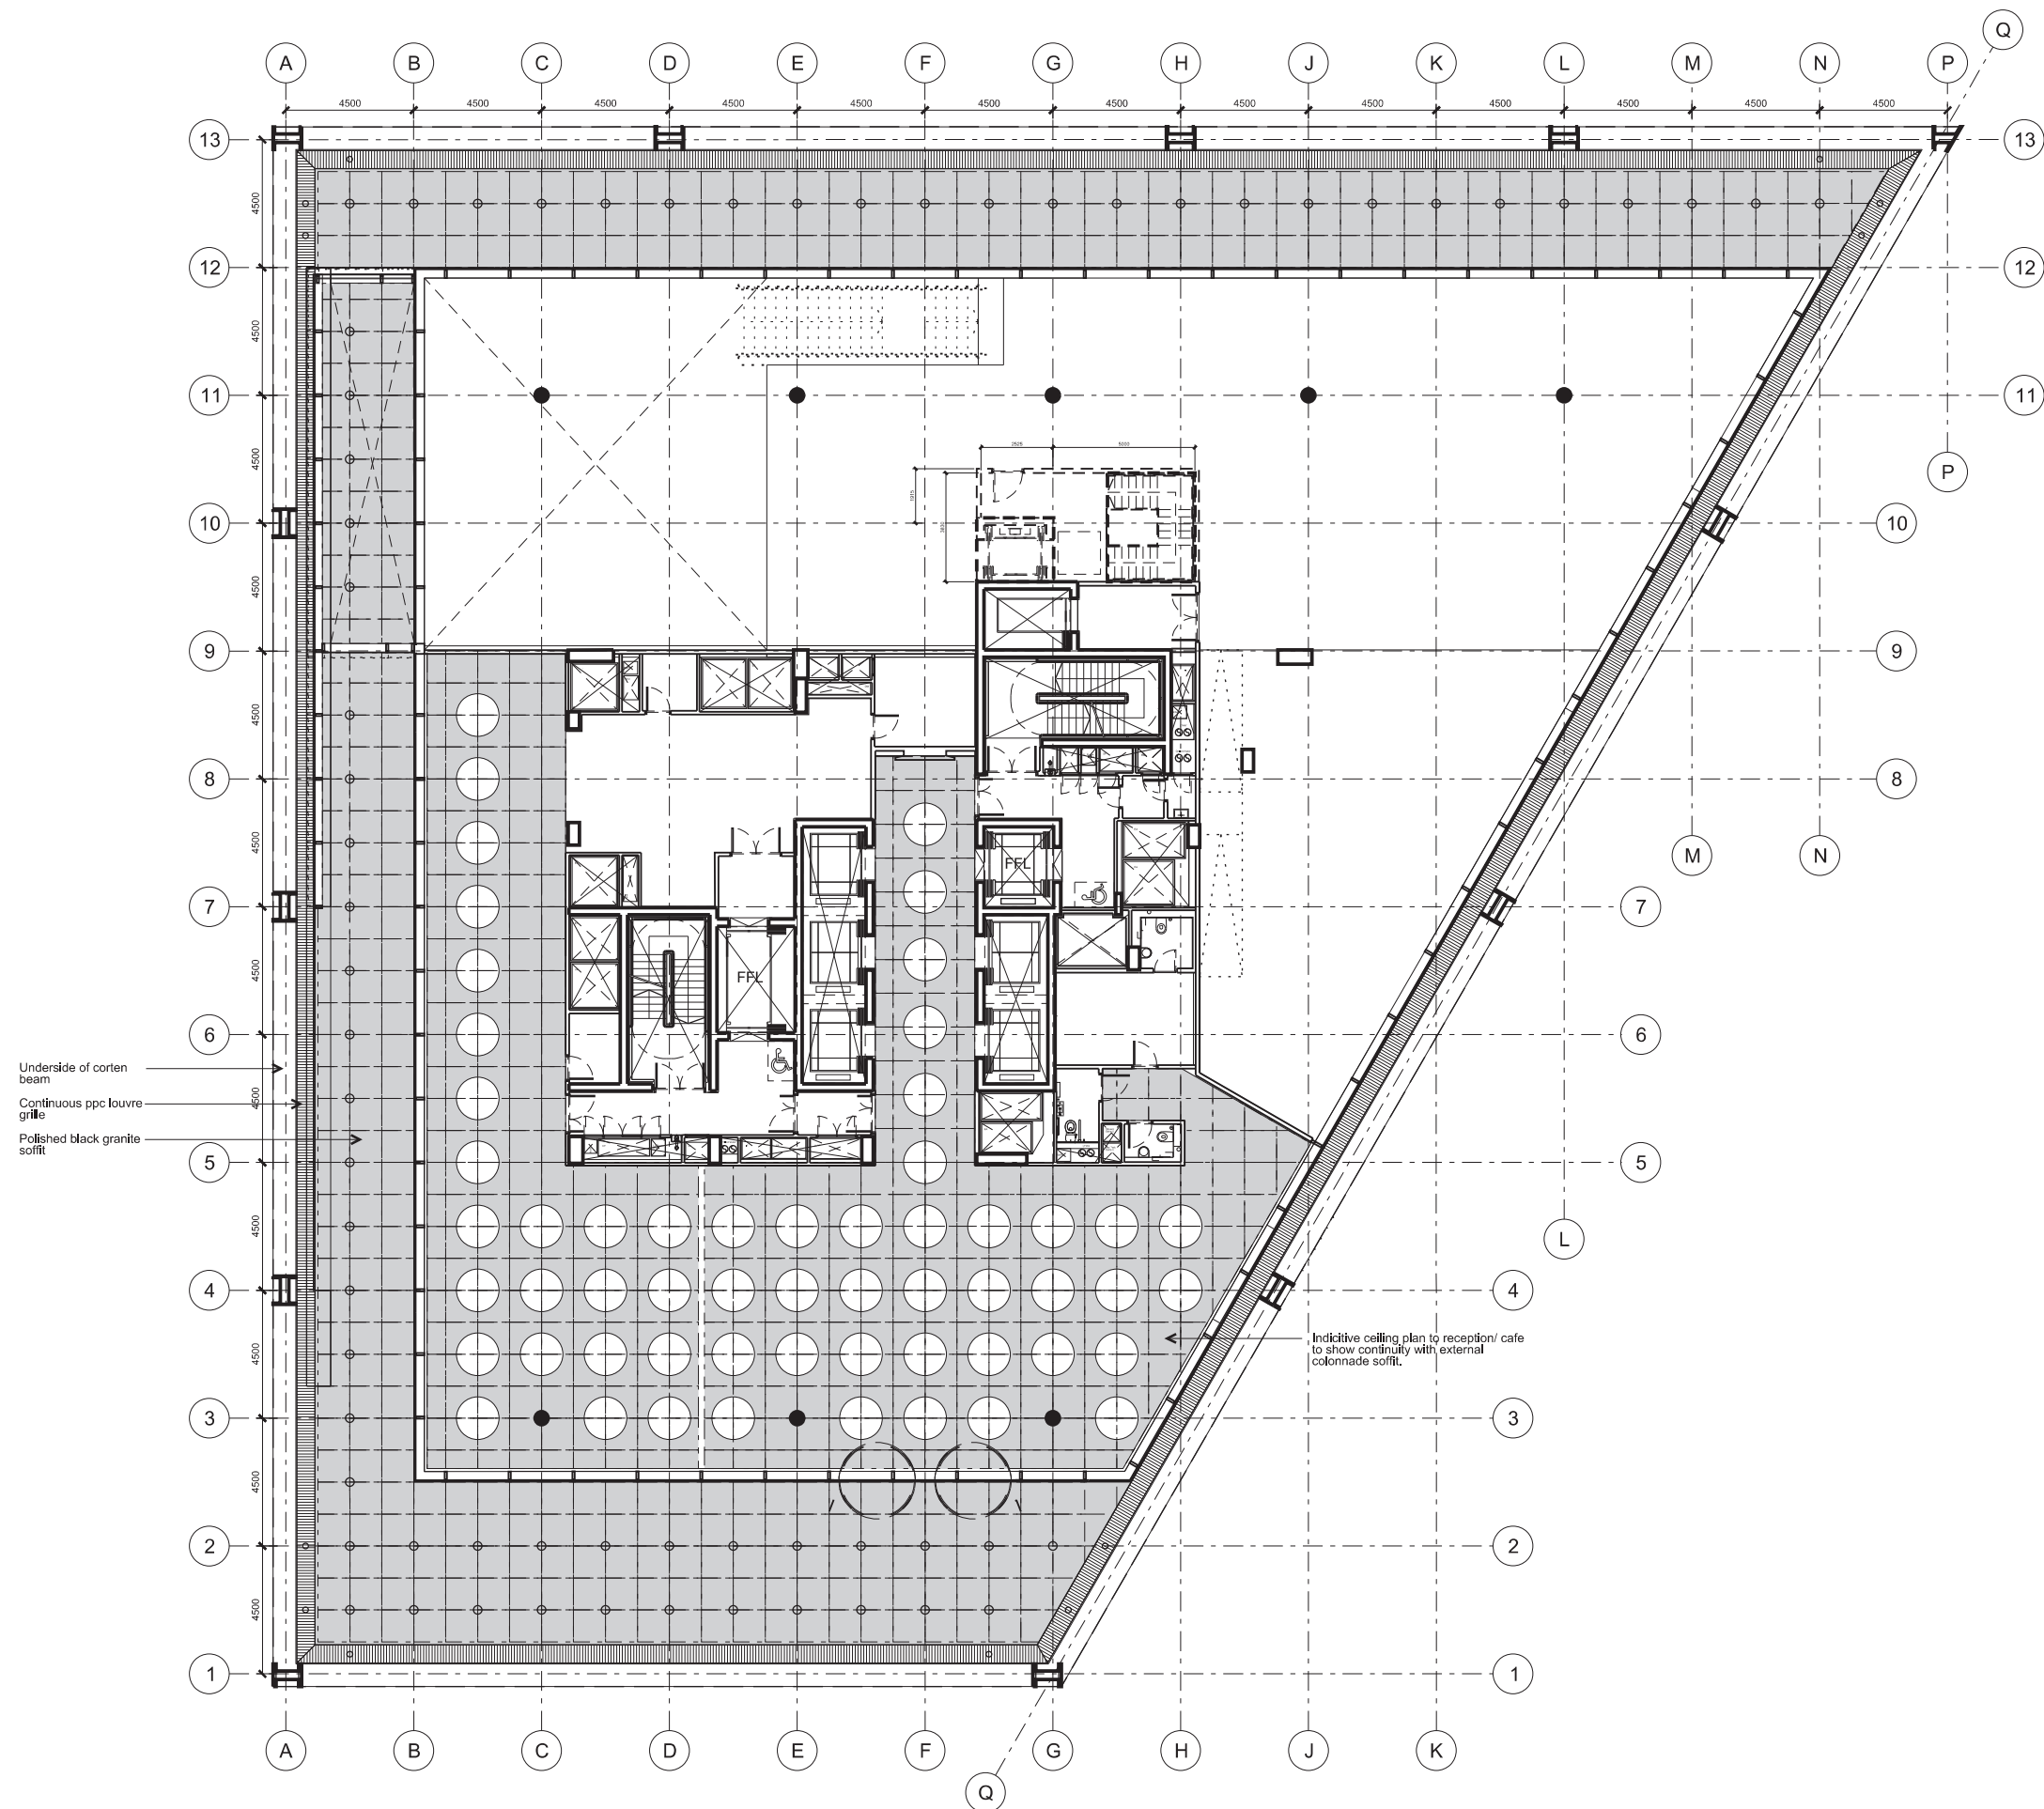

Underside of corten
beam
Continuous ppc louvre
grille
Polished black granite
soffit

Indicative ceiling plan to reception/ cafe
to show continuity with external
colonnade soffit.

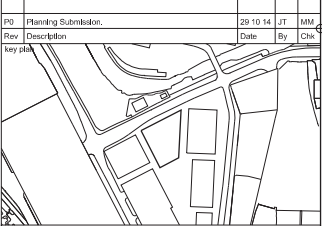

28 - 42 Banner Street
London EC1Y 8QE
Tel 020 7608 9600
Fax 020 7608 9601
www.ericparryarchitects.co.uk

Eric Parry Architects	
client	King's Cross Central General Partnership
project	Building B5
drawing title	Proposed Reflective Ceiling Plan Ground Floor Plan
scale	1 : 250 @ A3
drawing no	EPA KXC 05 130
revision	P0

