


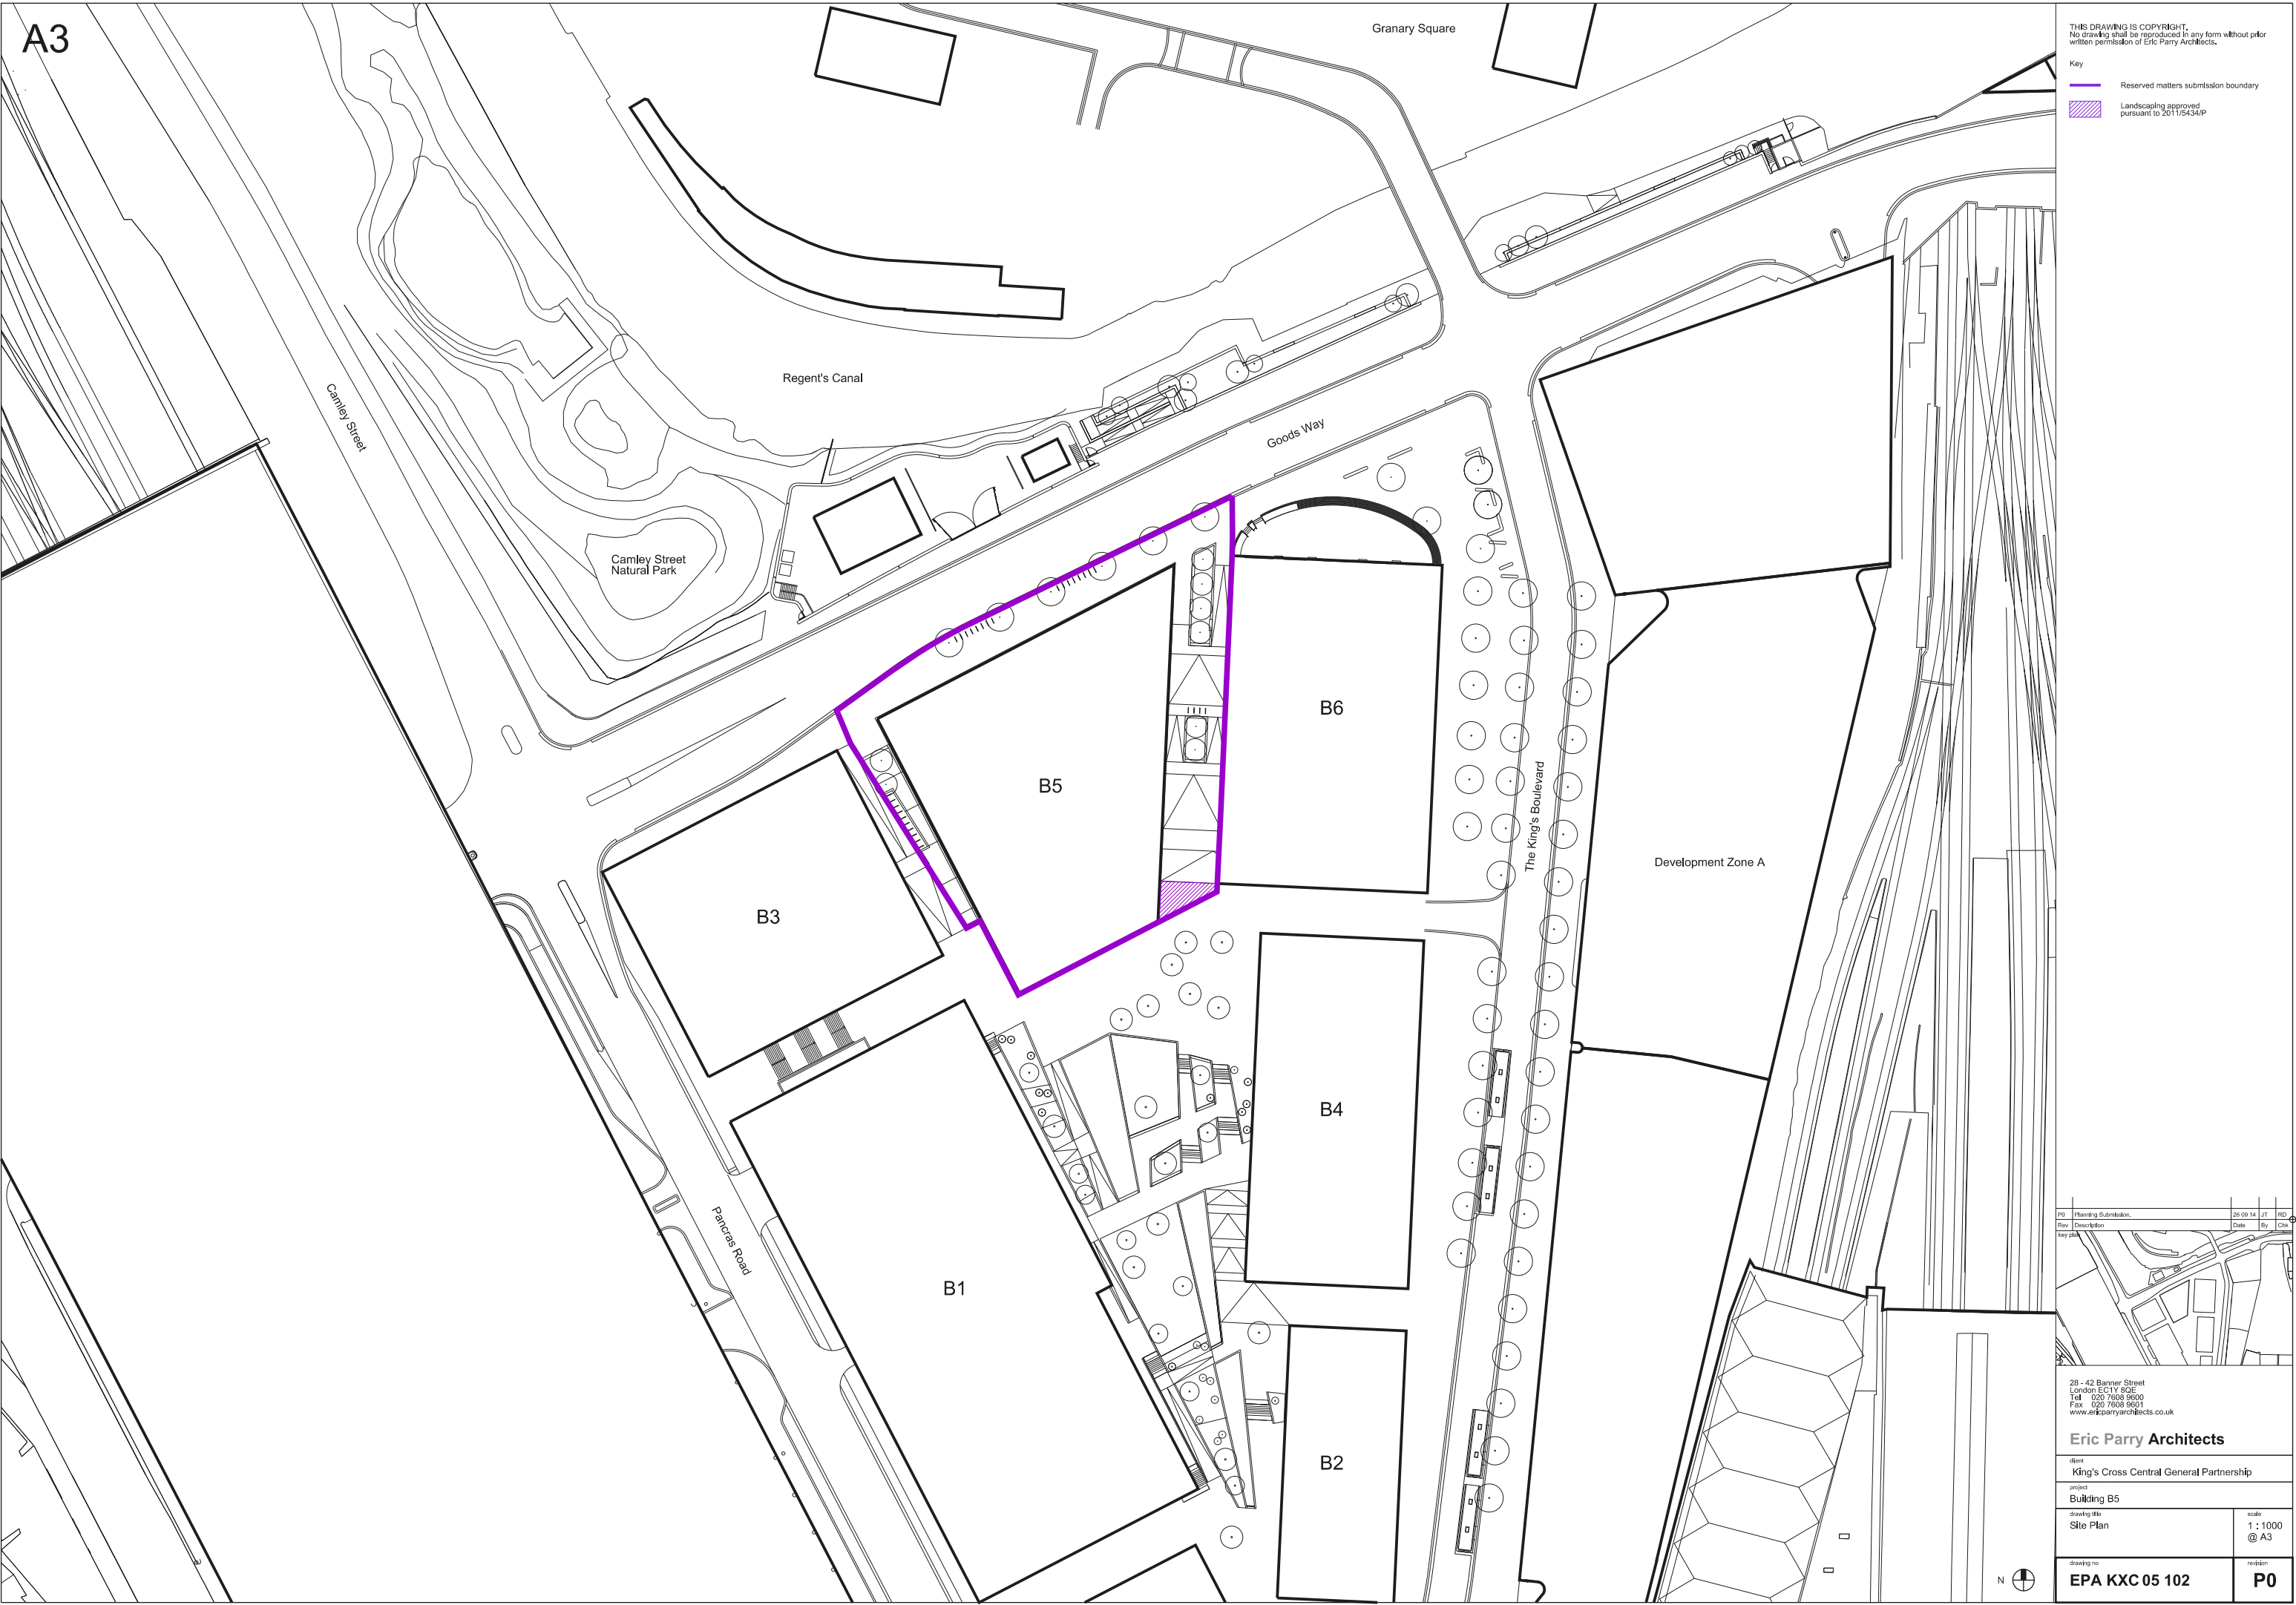

A3

THIS DRAWING IS COPYRIGHT.
No drawing shall be reproduced in any form without prior written permission of Eric Parry Architects.

Key

- Reserved matters submission boundary
- Landscaping approved pursuant to 2011/5434/P

PO	Planning Submission.	26.09.14	JT	RD
Rev	Description	Date	By	Chk
key plan				

28 - 42 Banner Street
London EC1Y 8QE
Tel 020 7608 9600
Fax 020 7608 9601
www.ericparryarchitects.co.uk

Eric Parry Architects

client
King's Cross Central General Partnership

project
Building B5

drawing title
Site Plan

scale
1 : 1000
@ A3

drawing no
EPA KXC 05 102

revision
P0