


Do not scale from this drawing.
Dimensions are to be verified on site prior to construction.

Notes




existing front elevation

existing rear elevation

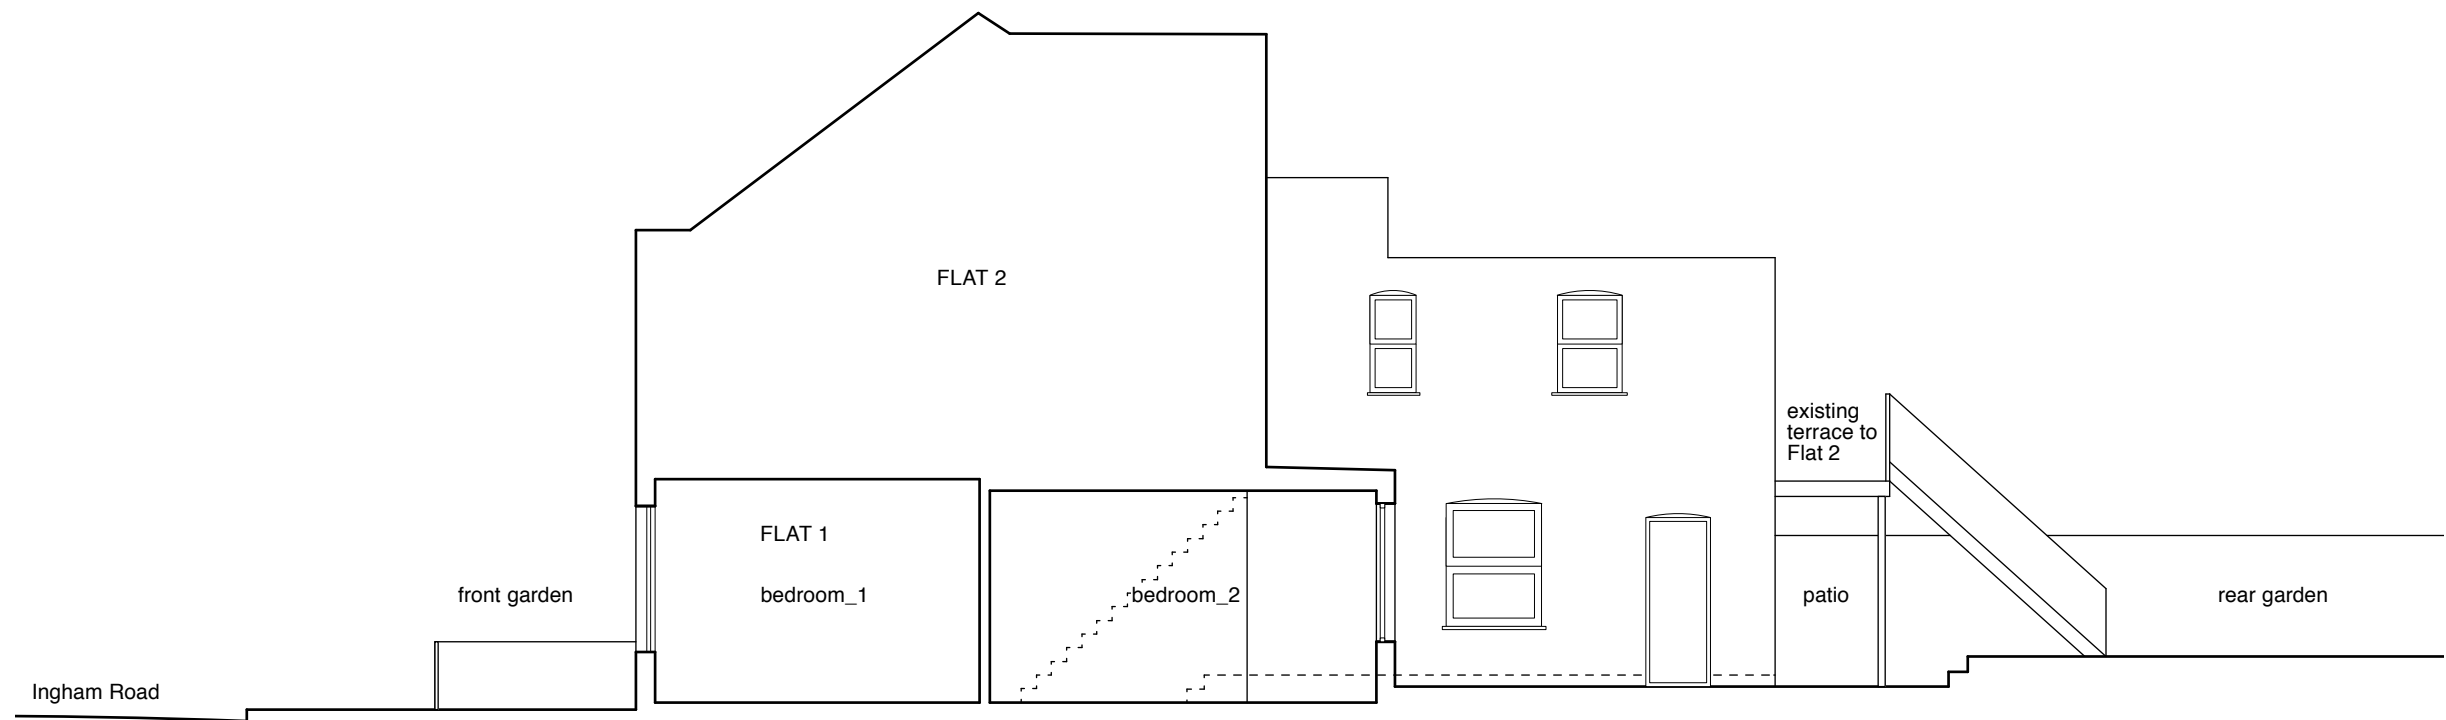

existing section

 

Revisions

4orm

1-5 Offord Street London N1 1DH
studio@4orm.co.uk
www.4orm.co.uk

Project
36 Ingham Road London NW6 1DE

Drawing Title
Existing Front & Rear Elevations
And Section

Drawing Status
PLANNING

Date Scale @ A3 Drawn
October 2014 1:100 JW

Drawing Number
493-X.110_1