



Do not scale from this drawing.  
Dimensions are to be verified on site prior to construction.


Notes

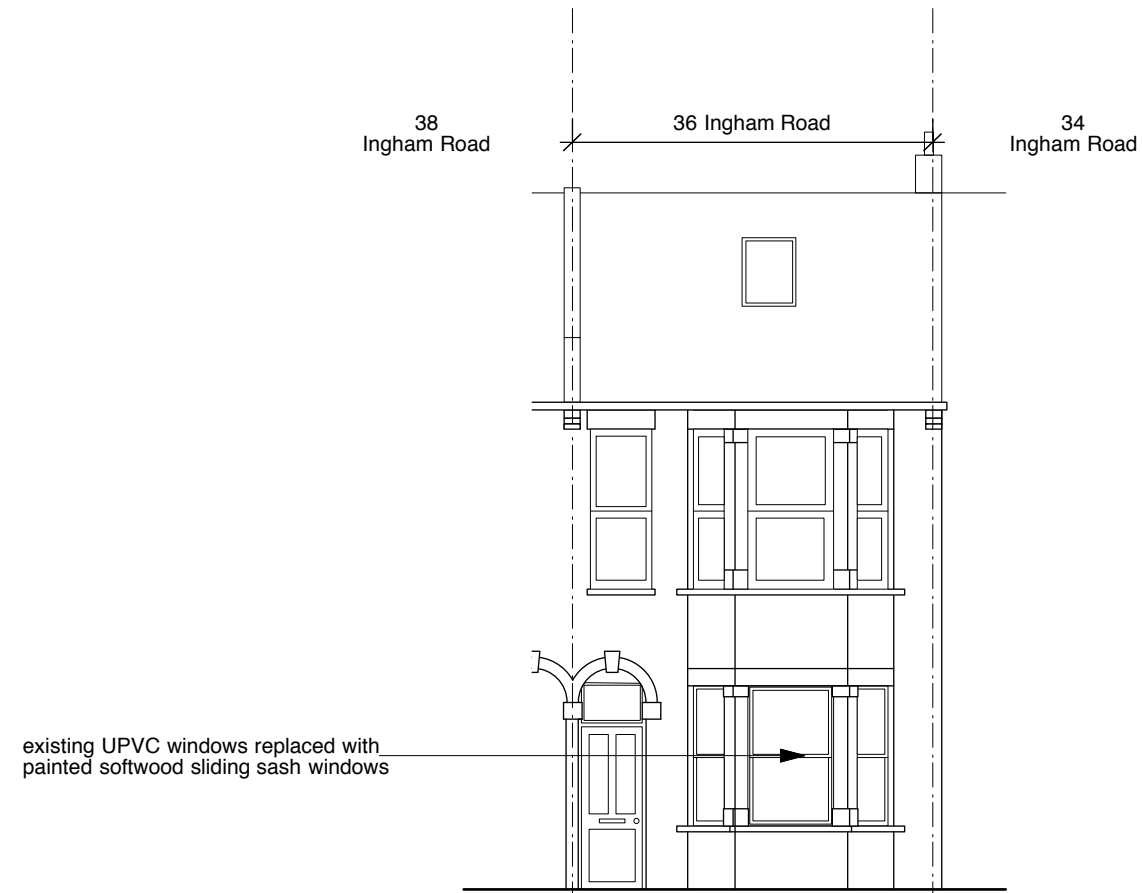


**Proposed front elevation**

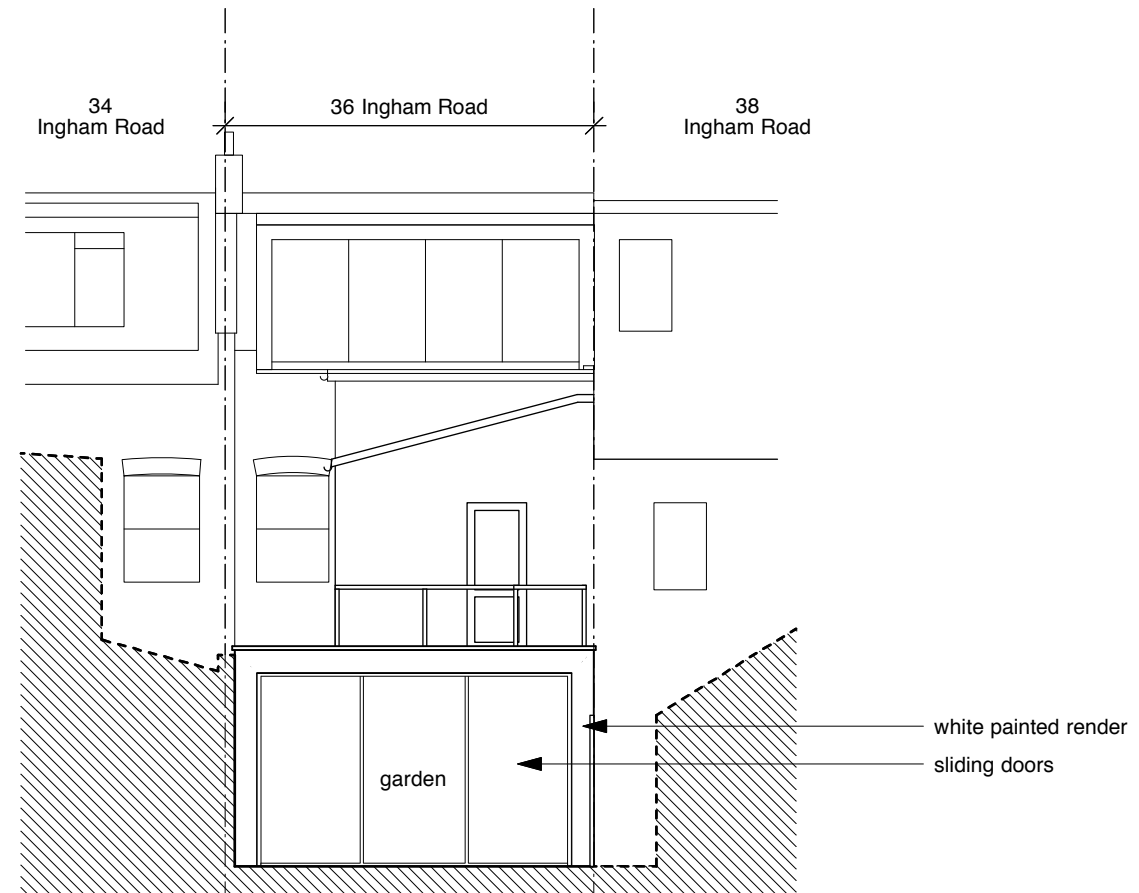

**Proposed rear elevation**

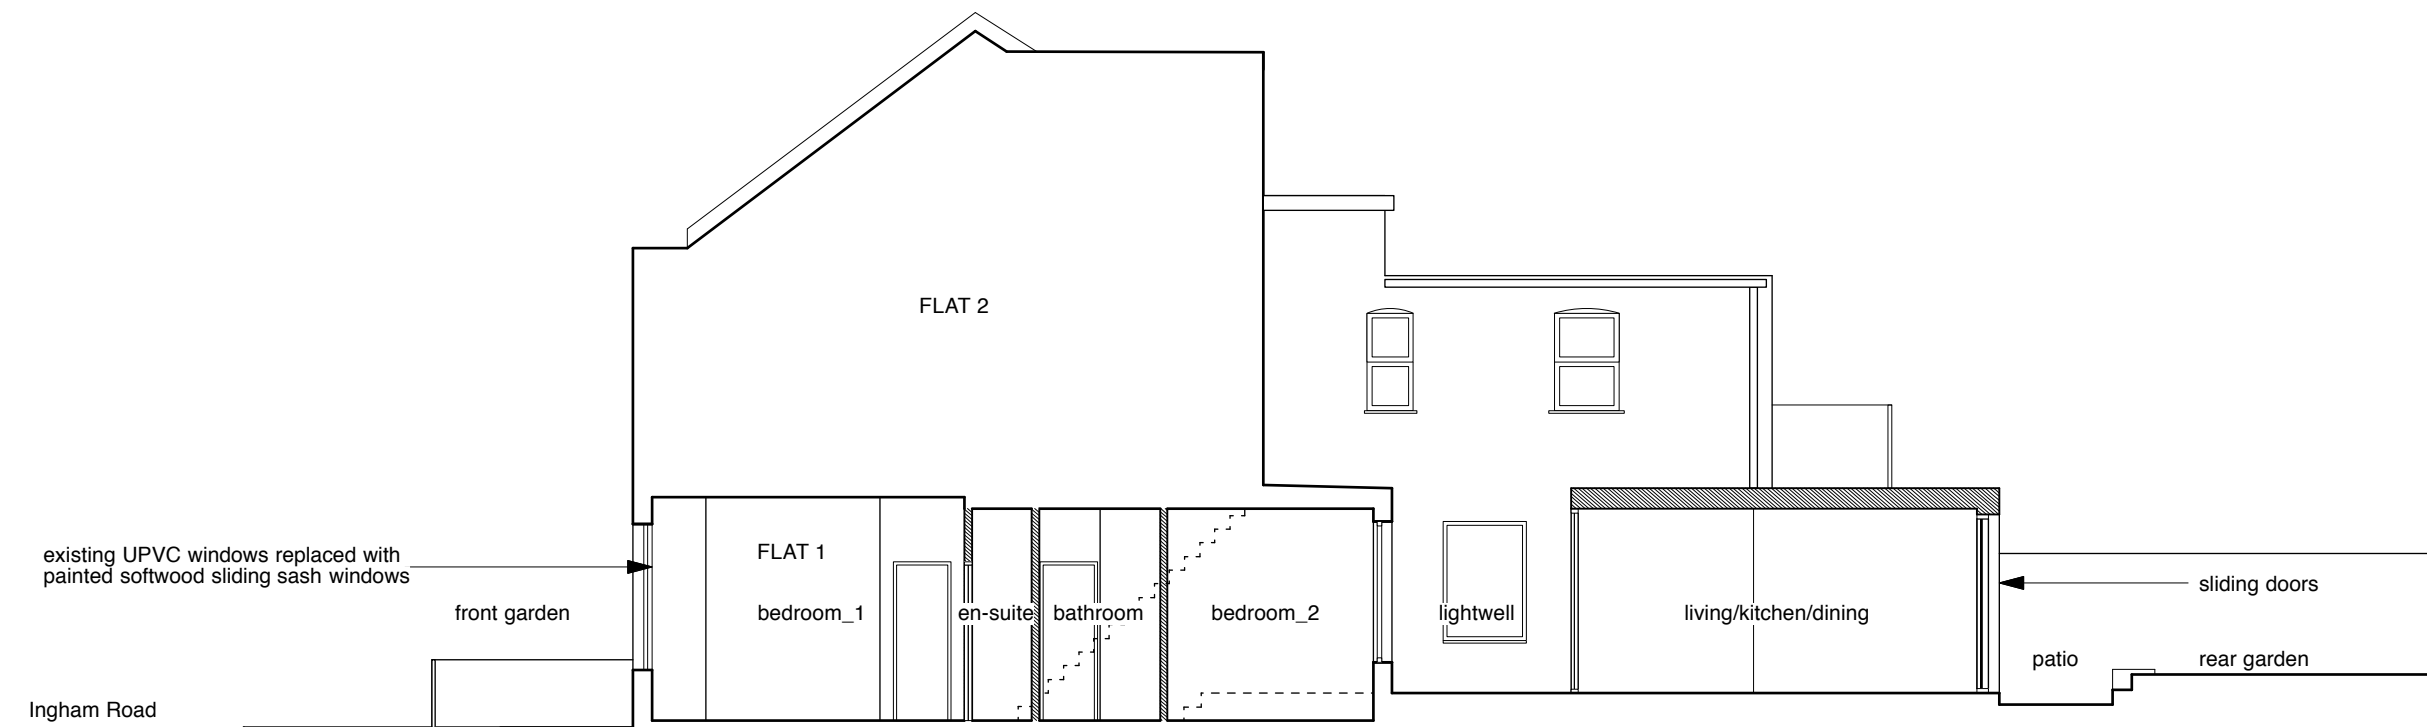

**Proposed section**

 

**Revisions**

**4orm**

1-5 Offord Street London N1 1DH

studio@4orm.co.uk  
www.4orm.co.uk

Project  
36 Ingham Road London NW6 1DE

Drawing Title  
Proposed Front & Rear Elevations  
Proposed Section

Drawing Status  
PLANNING

Date Scale @ A3 Drawn  
October 2014 1:100 JW

Drawing Number  
493-P.110\_2