


ROOM KEY

- 1. UPPER LIVING
- 2. DINING
- 3. KITCHEN
- 4. STORE
- 5. PLAY ROOM
- 6. UTILITY ROOM
- 7. WC
- 8. RECEPTION
- 9. STAIRWAY
- 10. LOWER LIVING
- 11. EXTERNAL AREA
- 12. GARAGE
- 13. EXTERNAL AREA
- 14. EXTERNAL LANDING

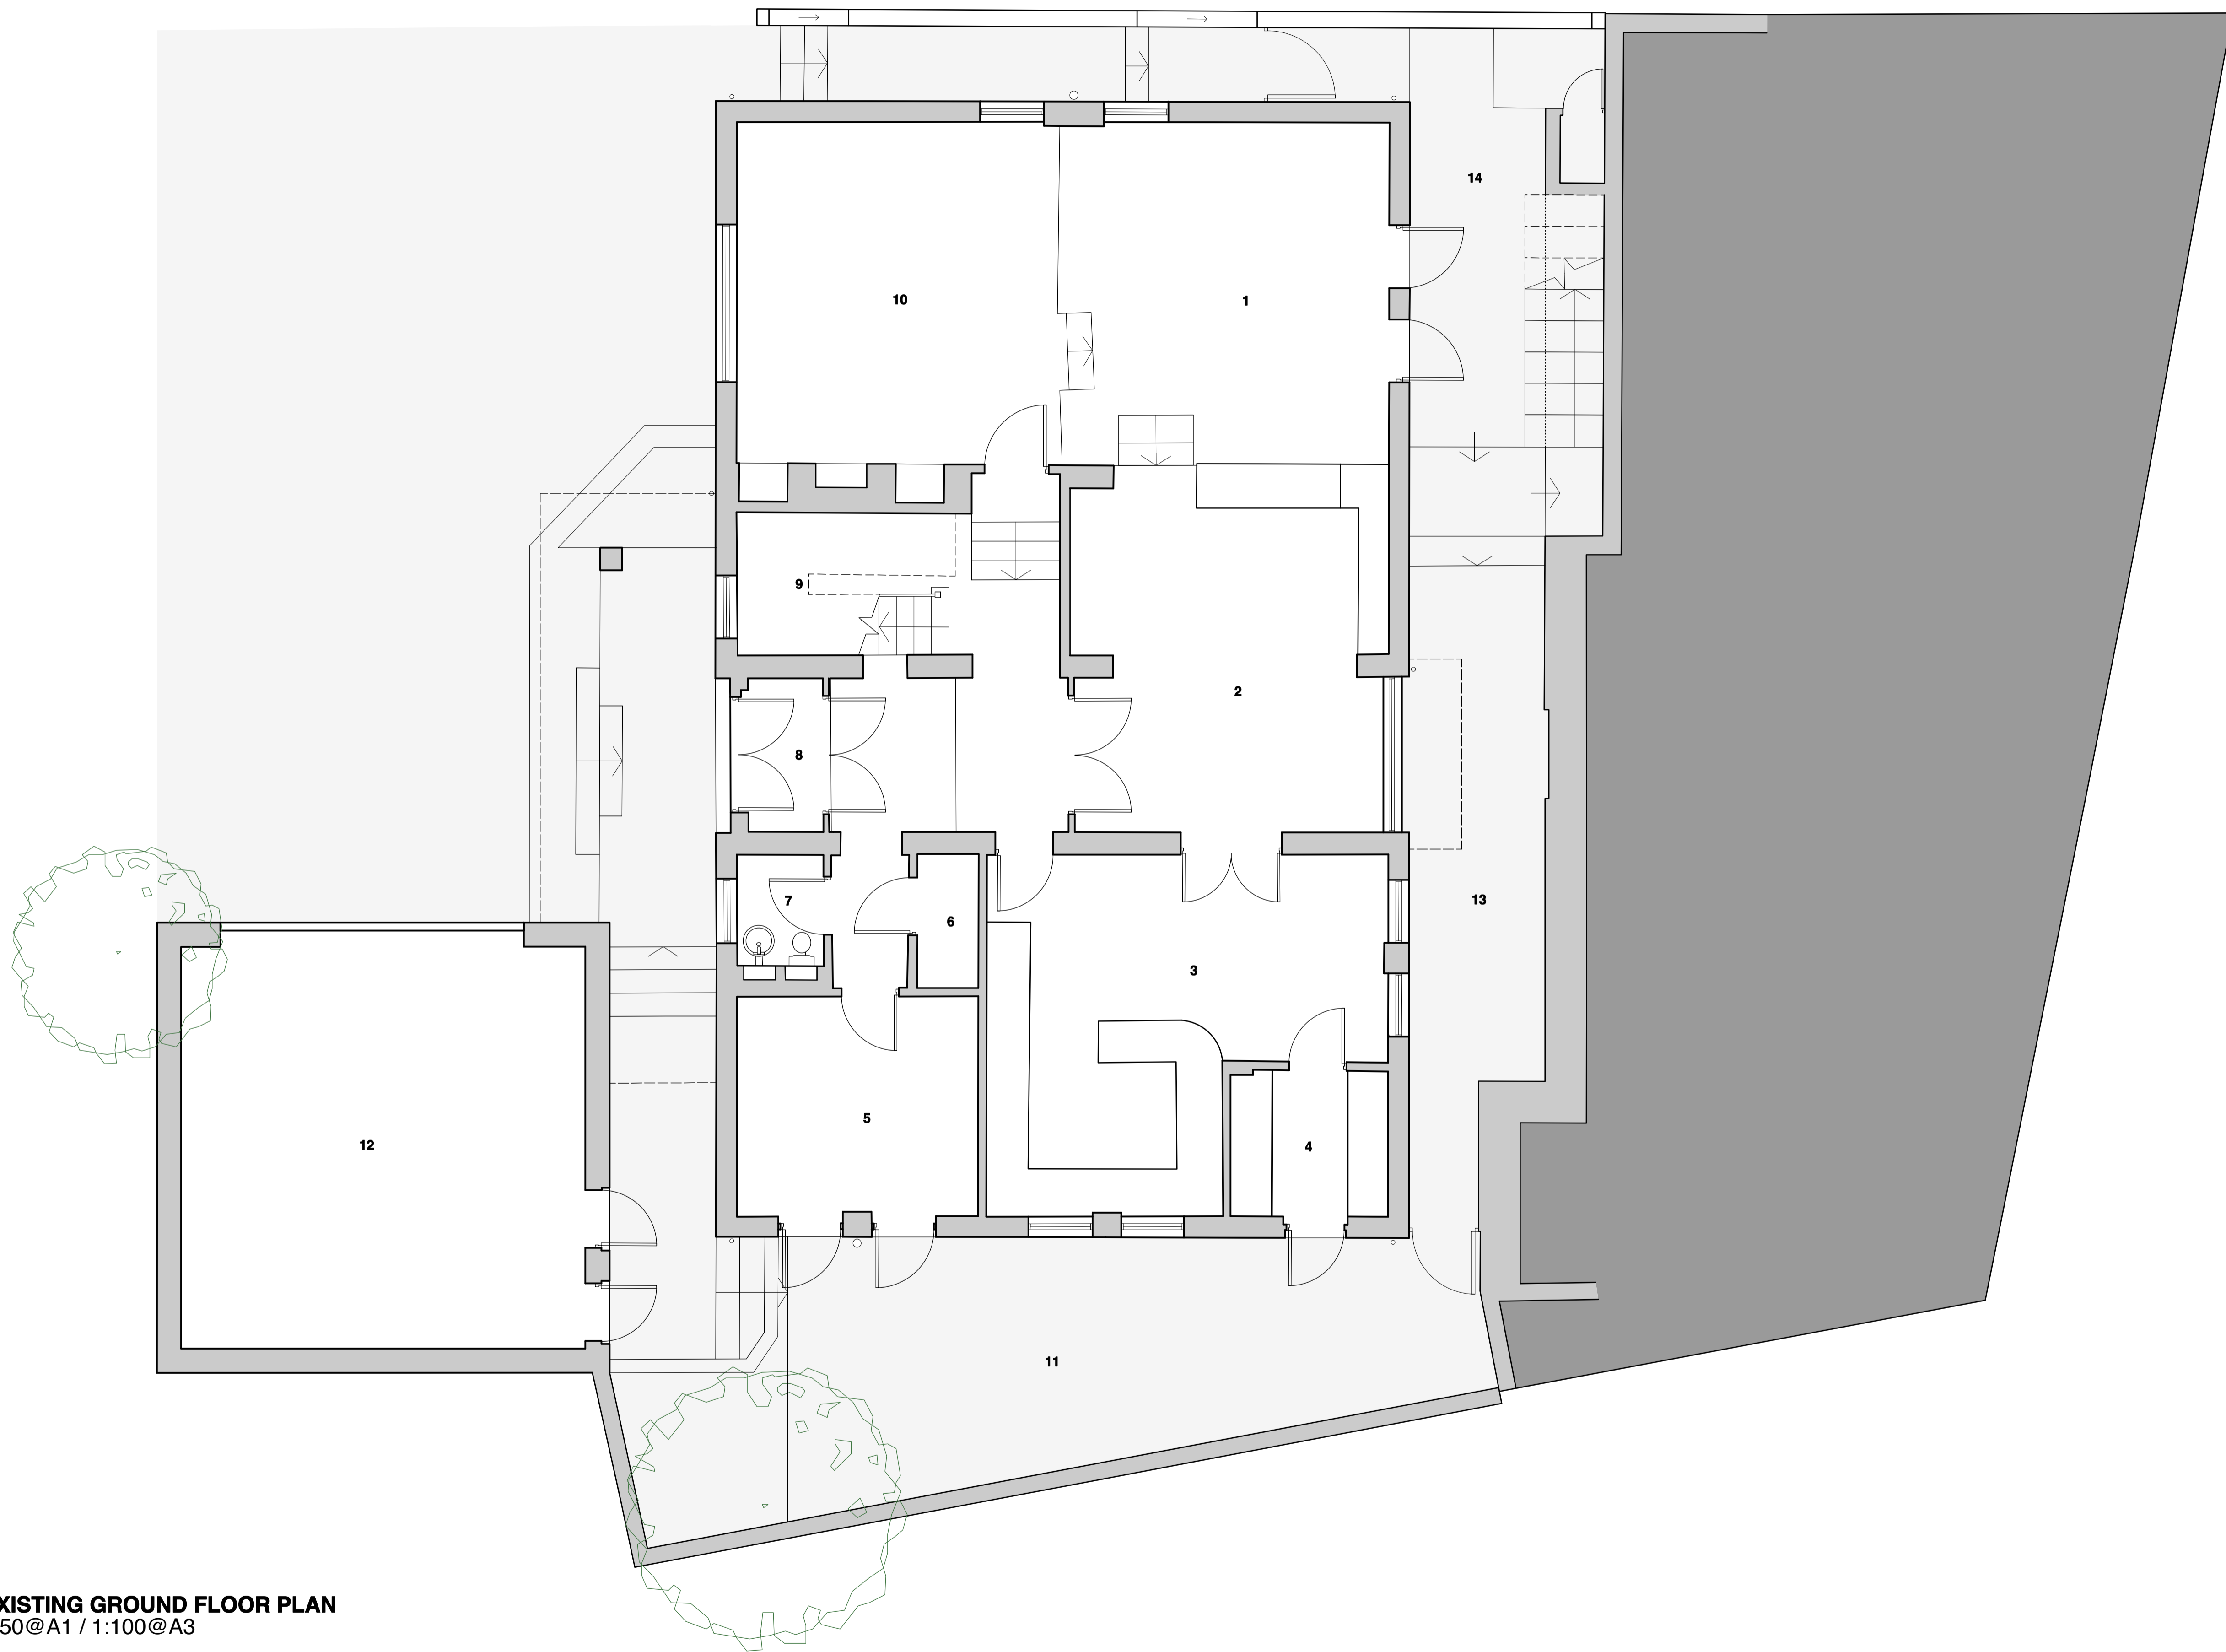

- P5 05.11.14 AMENDMENTS FOR PLANNING [JS]
- P4 04.09.14 MINOR AMENDMENTS [JS]
- P3 11.07.14 GENERAL AMENDMENTS [JS]
- P2 09.06.14 GENERAL AMENDMENTS [JS]
- P1 03.06.14 FOR CLIENT REVIEW [EW]

REV	DATE	NOTES
moreno:masey architecturestudio		
t +44 20 3142 6554 www.morenomasey.com		
PROJECT 14 HIGHFIELDS GROVE		
CLIENT CAROLYN CARSON		
DRAWING TITLE EXISTING GROUND FLOOR PLAN		
SCALE 1:50@A1 / 1:100@A3	DATE MAY 2014	DRAWN CHECK EW/JS/RMM
PROJECT NO. 14015	DWG NO. 100	REVISION P5
DO NOT SCALE FROM DRAWING. ALL DIMS TO BE CHECKED ON SITE. REPORT OMISSIONS AND DISCREPANCIES TO ARCHITECT IMMEDIATELY.		

EXISTING GROUND FLOOR PLAN
1:50@A1 / 1:100@A3

