


ROOM KEY

- 1. BEDROOM
- 2. BEDROOM
- 3. MASTER BEDROOM
- 4. DRESSING ROOM
- 5. MASTER ENSUITE
- 6. ROOF GARDEN
- 7. STUDY
- 8. LANDING
- 9. STORE
- 10. LANDING
- 11. STAIRWAY
- 12. BEDROOM
- 13. WC
- 14. ENSUITE
- 15. ENSUITE
- 16. ROOF (BELOW)

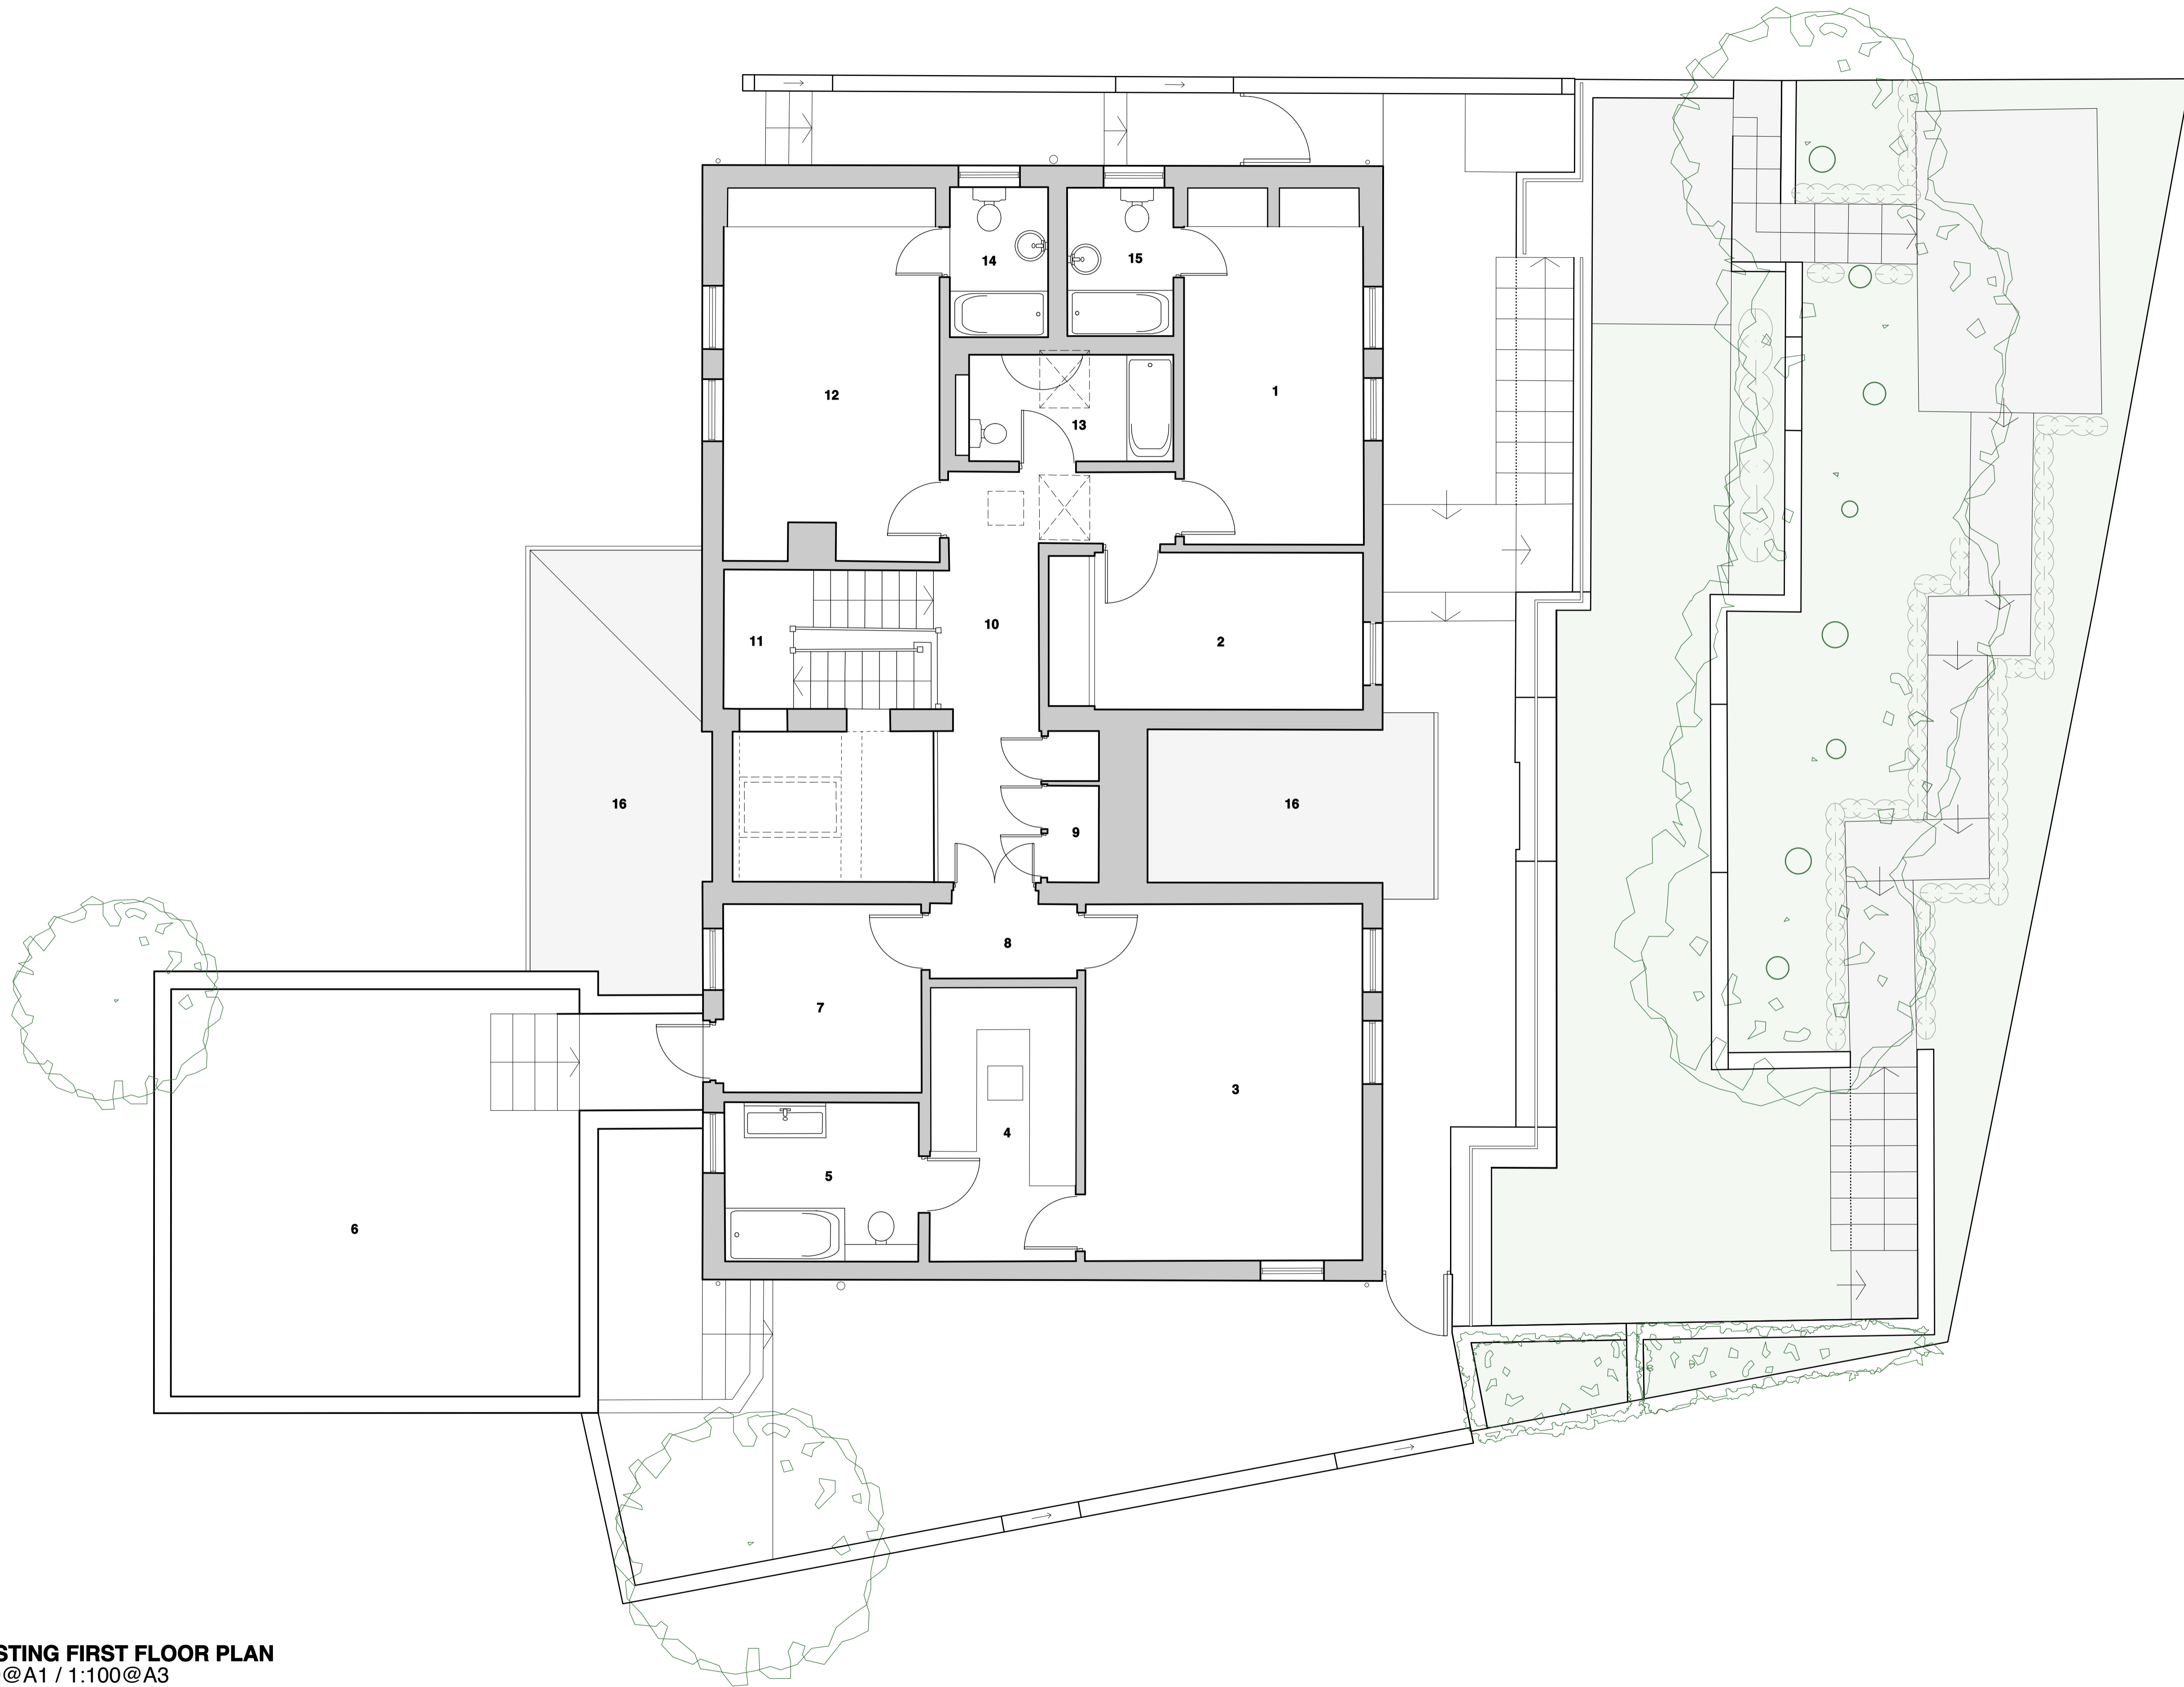

P5	05.11.14	AMENDMENTS FOR PLANNING [JS]
P4	04.09.14	MINOR AMENDMENTS [JS]
P3	11.07.14	GENERAL AMENDMENTS
P2	09.06.14	GENERAL AMENDMENTS [JS]
P1	03.06.14	FOR CLIENT REVIEW [EW]

REV	DATE	NOTES
moreno:masey architecturestudio		
t +44 20 3142 6554 www.morenomasey.com		
PROJECT 14 HIGHFIELDS GROVE		
CLIENT CAROLYN CARSON		
DRAWING TITLE EXISTING FIRST FLOOR PLAN		
SCALE 1:50@A1 / 1:100@A3	DATE MAY 2014	DRAWN / CHECK EW/JS/RMM
PROJECT NO. 14015	DWG NO. 101	REVISION P5
<small>DO NOT SCALE FROM DRAWING. ALL DIMS TO BE CHECKED ON SITE. REPORT OMISSIONS AND DISCREPANCIES TO ARCHITECT IMMEDIATELY.</small>		

EXISTING FIRST FLOOR PLAN
1:50@A1 / 1:100@A3

