


**ROOM KEY**

- 1. EXTERNAL TERRACE
- 2. EXTERNAL AREA
- 3. ROOF GARDEN
- 4. LOWER GARDEN
- 5. UPPER GARDEN
- 6. LOWER ROOFS
- 7. MAIN ROOFS
- 8. ROOF LIGHTS
- 9. NEW FLAT ROOF
- 10. GLAZED FLAT ROOF
- 11. MONO-PITCH GLAZED ROOF

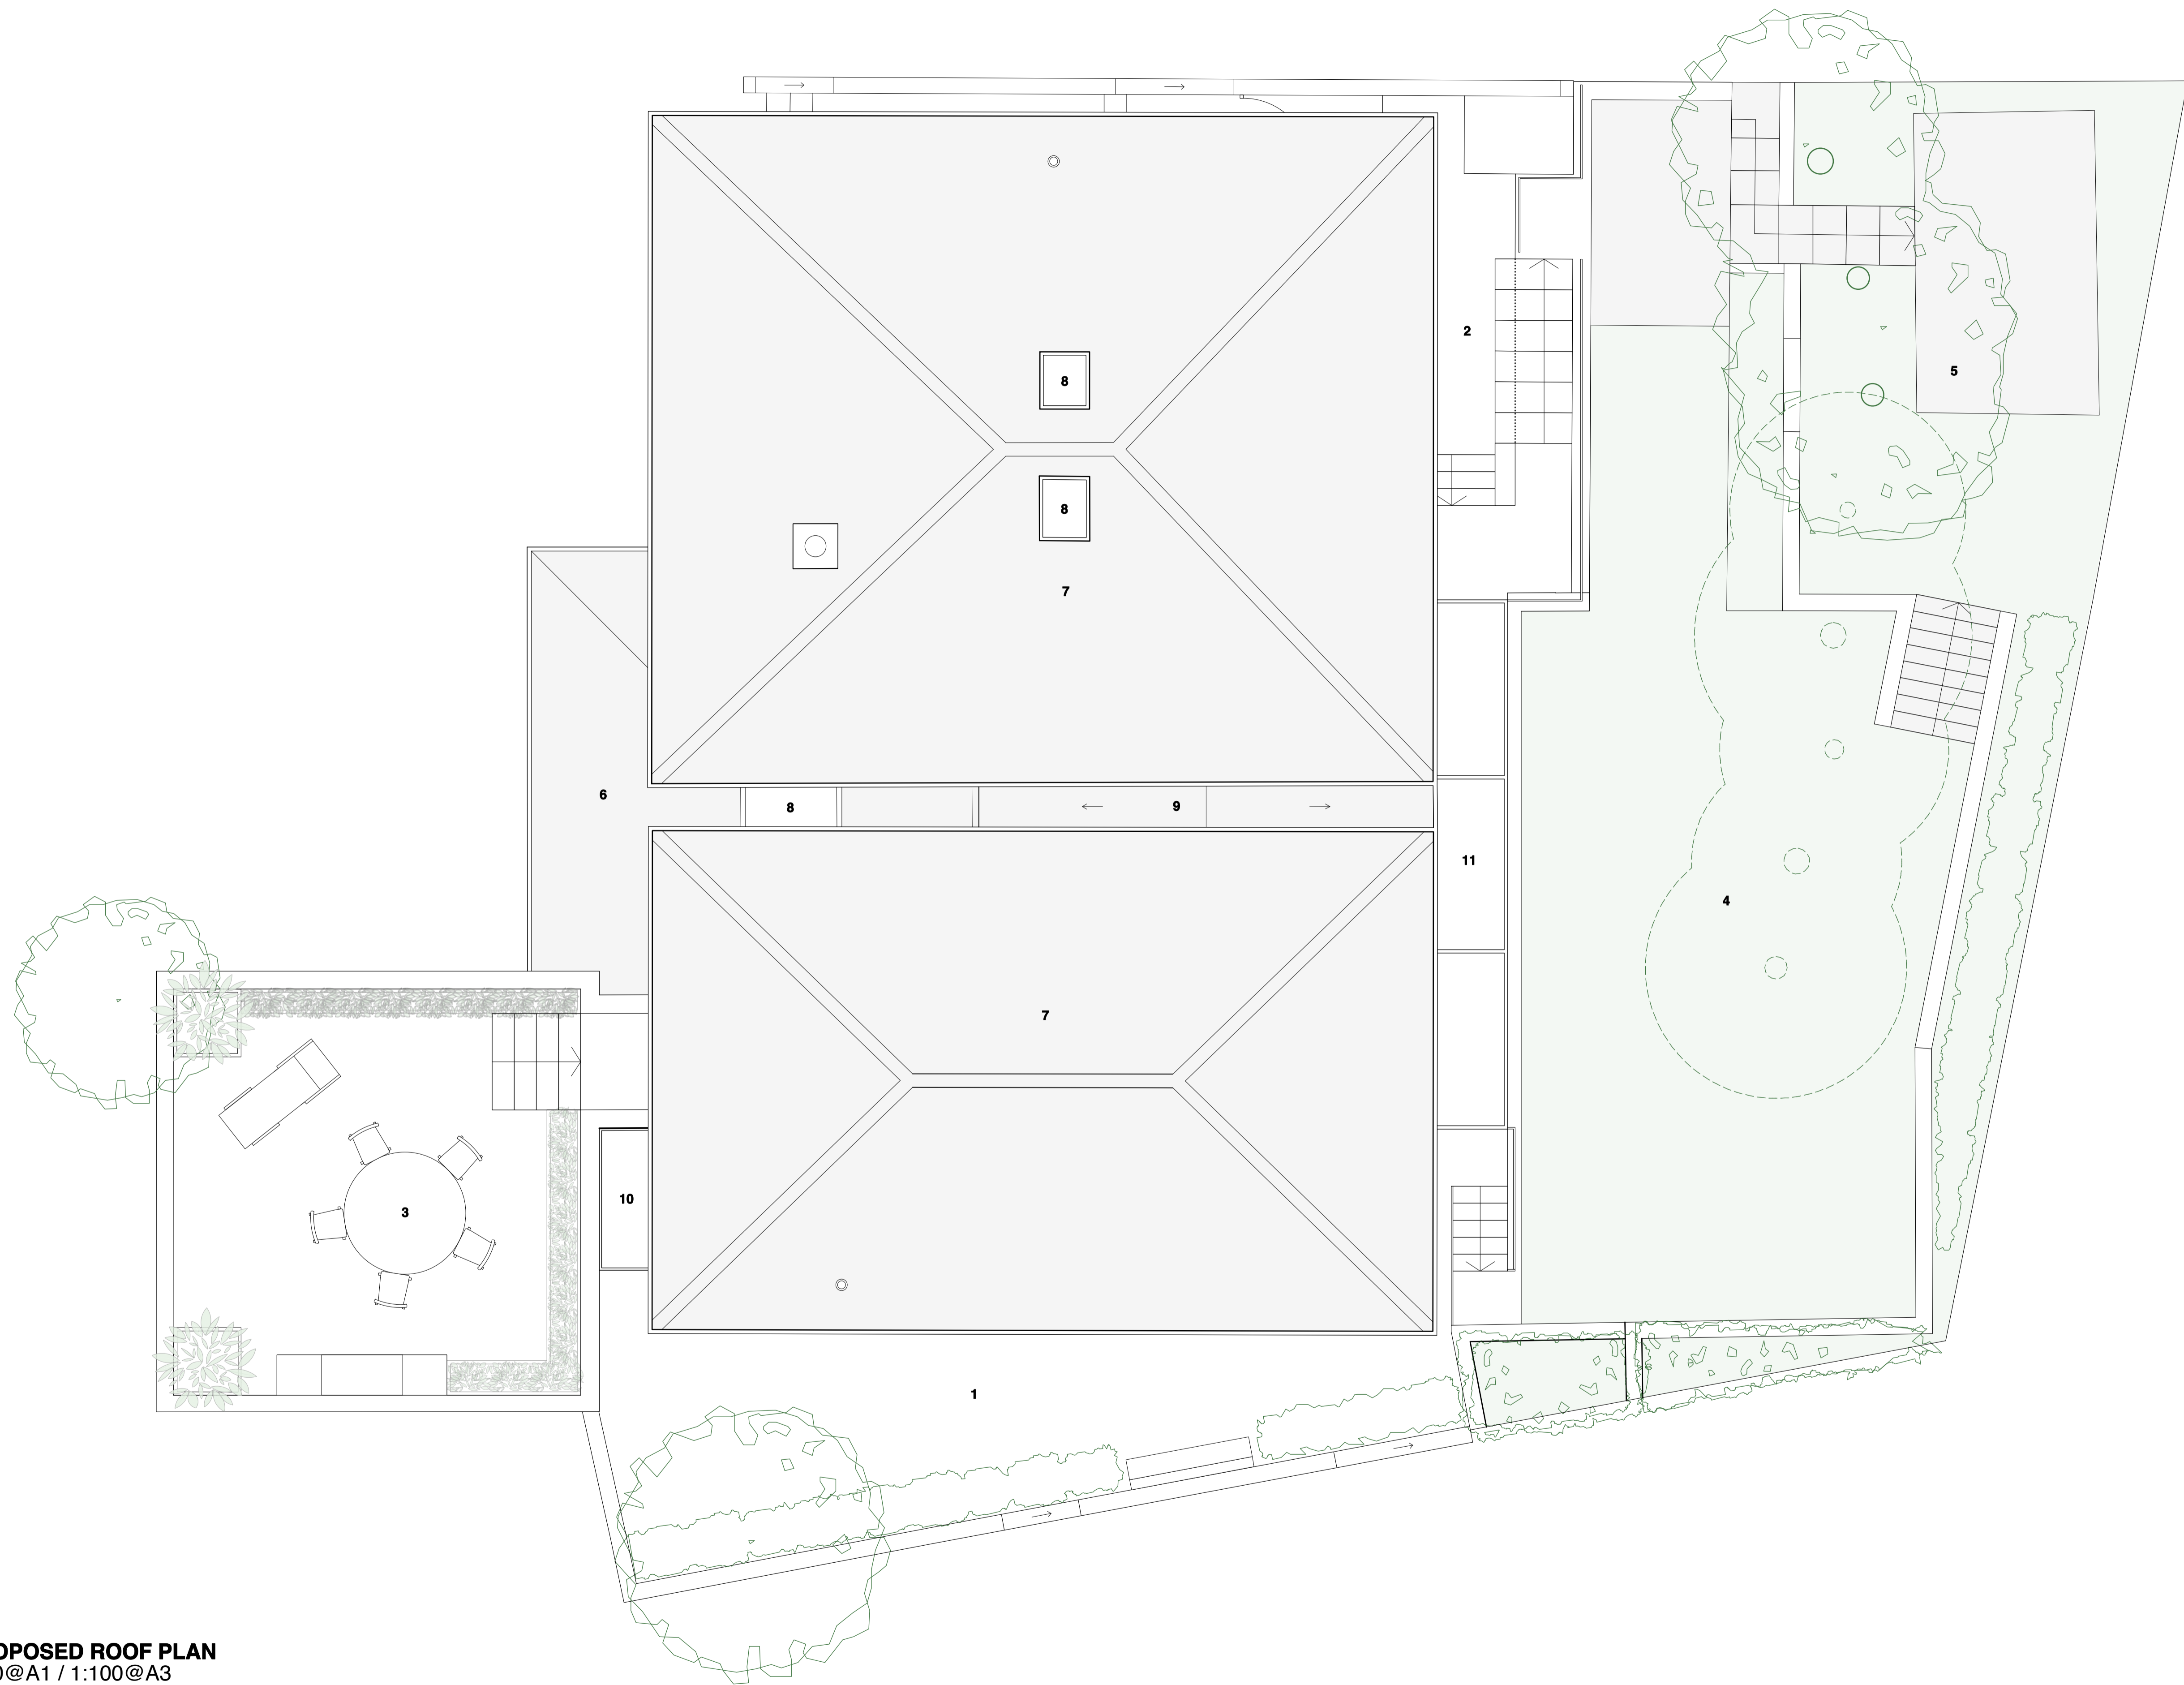

P1 05.11.14 FOR PLANNING [JS]

REV	DATE	NOTES
<p><b>moreno:masey</b> architecturestudio</p> <p>t +44 20 3142 6554 www.morenomasey.com</p>		
PROJECT 14 HIGHFIELDS GROVE		
CLIENT CAROLYN CARSON		
DRAWING TITLE PROPOSED ROOF PLAN		
SCALE 1:50@A1 / 1:100@A3	DATE NOV 2014	DRAWN / CHECK JS / RMM
PROJECT NO. 14015	DWG NO. 202	REVISION <b>P1</b>

DO NOT SCALE FROM DRAWING. ALL DIMS TO BE CHECKED ON SITE. REPORT OMISSIONS AND DISCREPANCIES TO ARCHITECT IMMEDIATELY.

**PROPOSED ROOF PLAN**  
1:50@A1 / 1:100@A3

