



EXISTING GROUND FLOOR PLAN
1:200@A1 / 1:400@A3

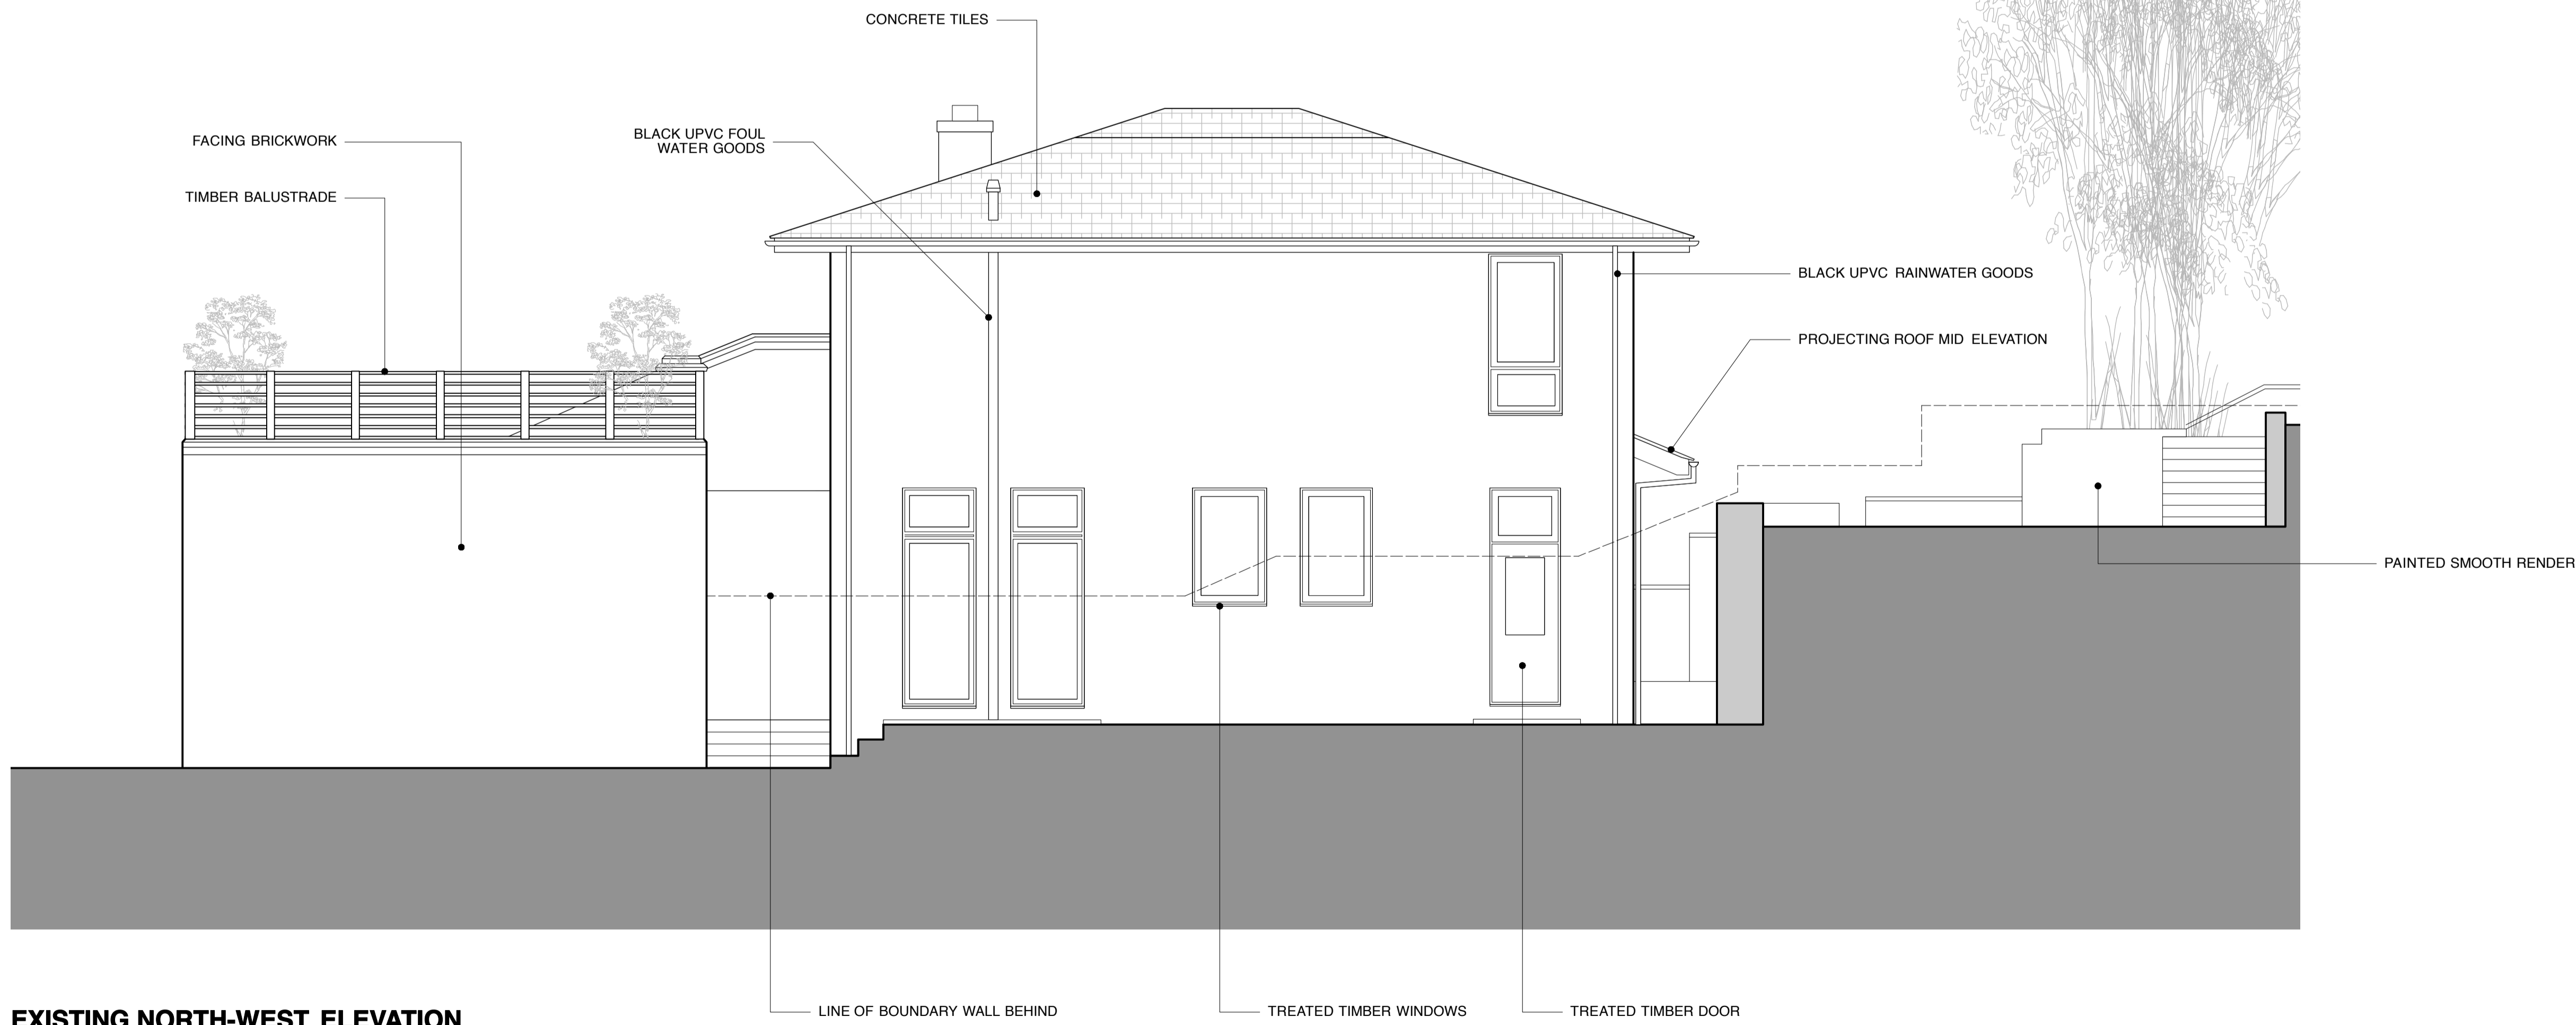

EXISTING NORTH-WEST ELEVATION
1:50@A1 / 1:100@A3

 

P8	05.11.14	AMENDMENTS FOR PLANNING [JS]
P7	13.10.14	AMENDMENTS FOR PLANNING [JS]
P6	11.09.14	FOR PLANNING [JS]
P5	05.09.14	MINOR AMENDMENTS [JS]
P4	04.09.14	MINOR AMENDMENTS [JS]
P3	01.08.14	MINOR AMENDMENTS [JS]
P2	11.10.14	GENERAL AMENDMENTS [JS]
P1	09.06.14	GENERAL AMENDMENTS [JS]

REV	DATE	NOTES
moreno:masey architecturestudio		
t +44 20 3142 6554 www.morenomasey.com		
PROJECT 14 HIGHFIELDS GROVE		
CLIENT CAROLYN CARSON		
DRAWING TITLE EXISTING NORTH-WEST ELEVATION		
SCALE 1:50@A1 / 1:100@A3	DATE MAY 2014	DRAWN CHECK EW/JS RMM
PROJECT NO. 14015	DWG NO. 301	REVISION P8
DO NOT SCALE FROM DRAWING. ALL DIMS TO BE CHECKED ON SITE REPORT OMISSIONS AND DISCREPANCIES TO ARCHITECT IMMEDIATELY		