

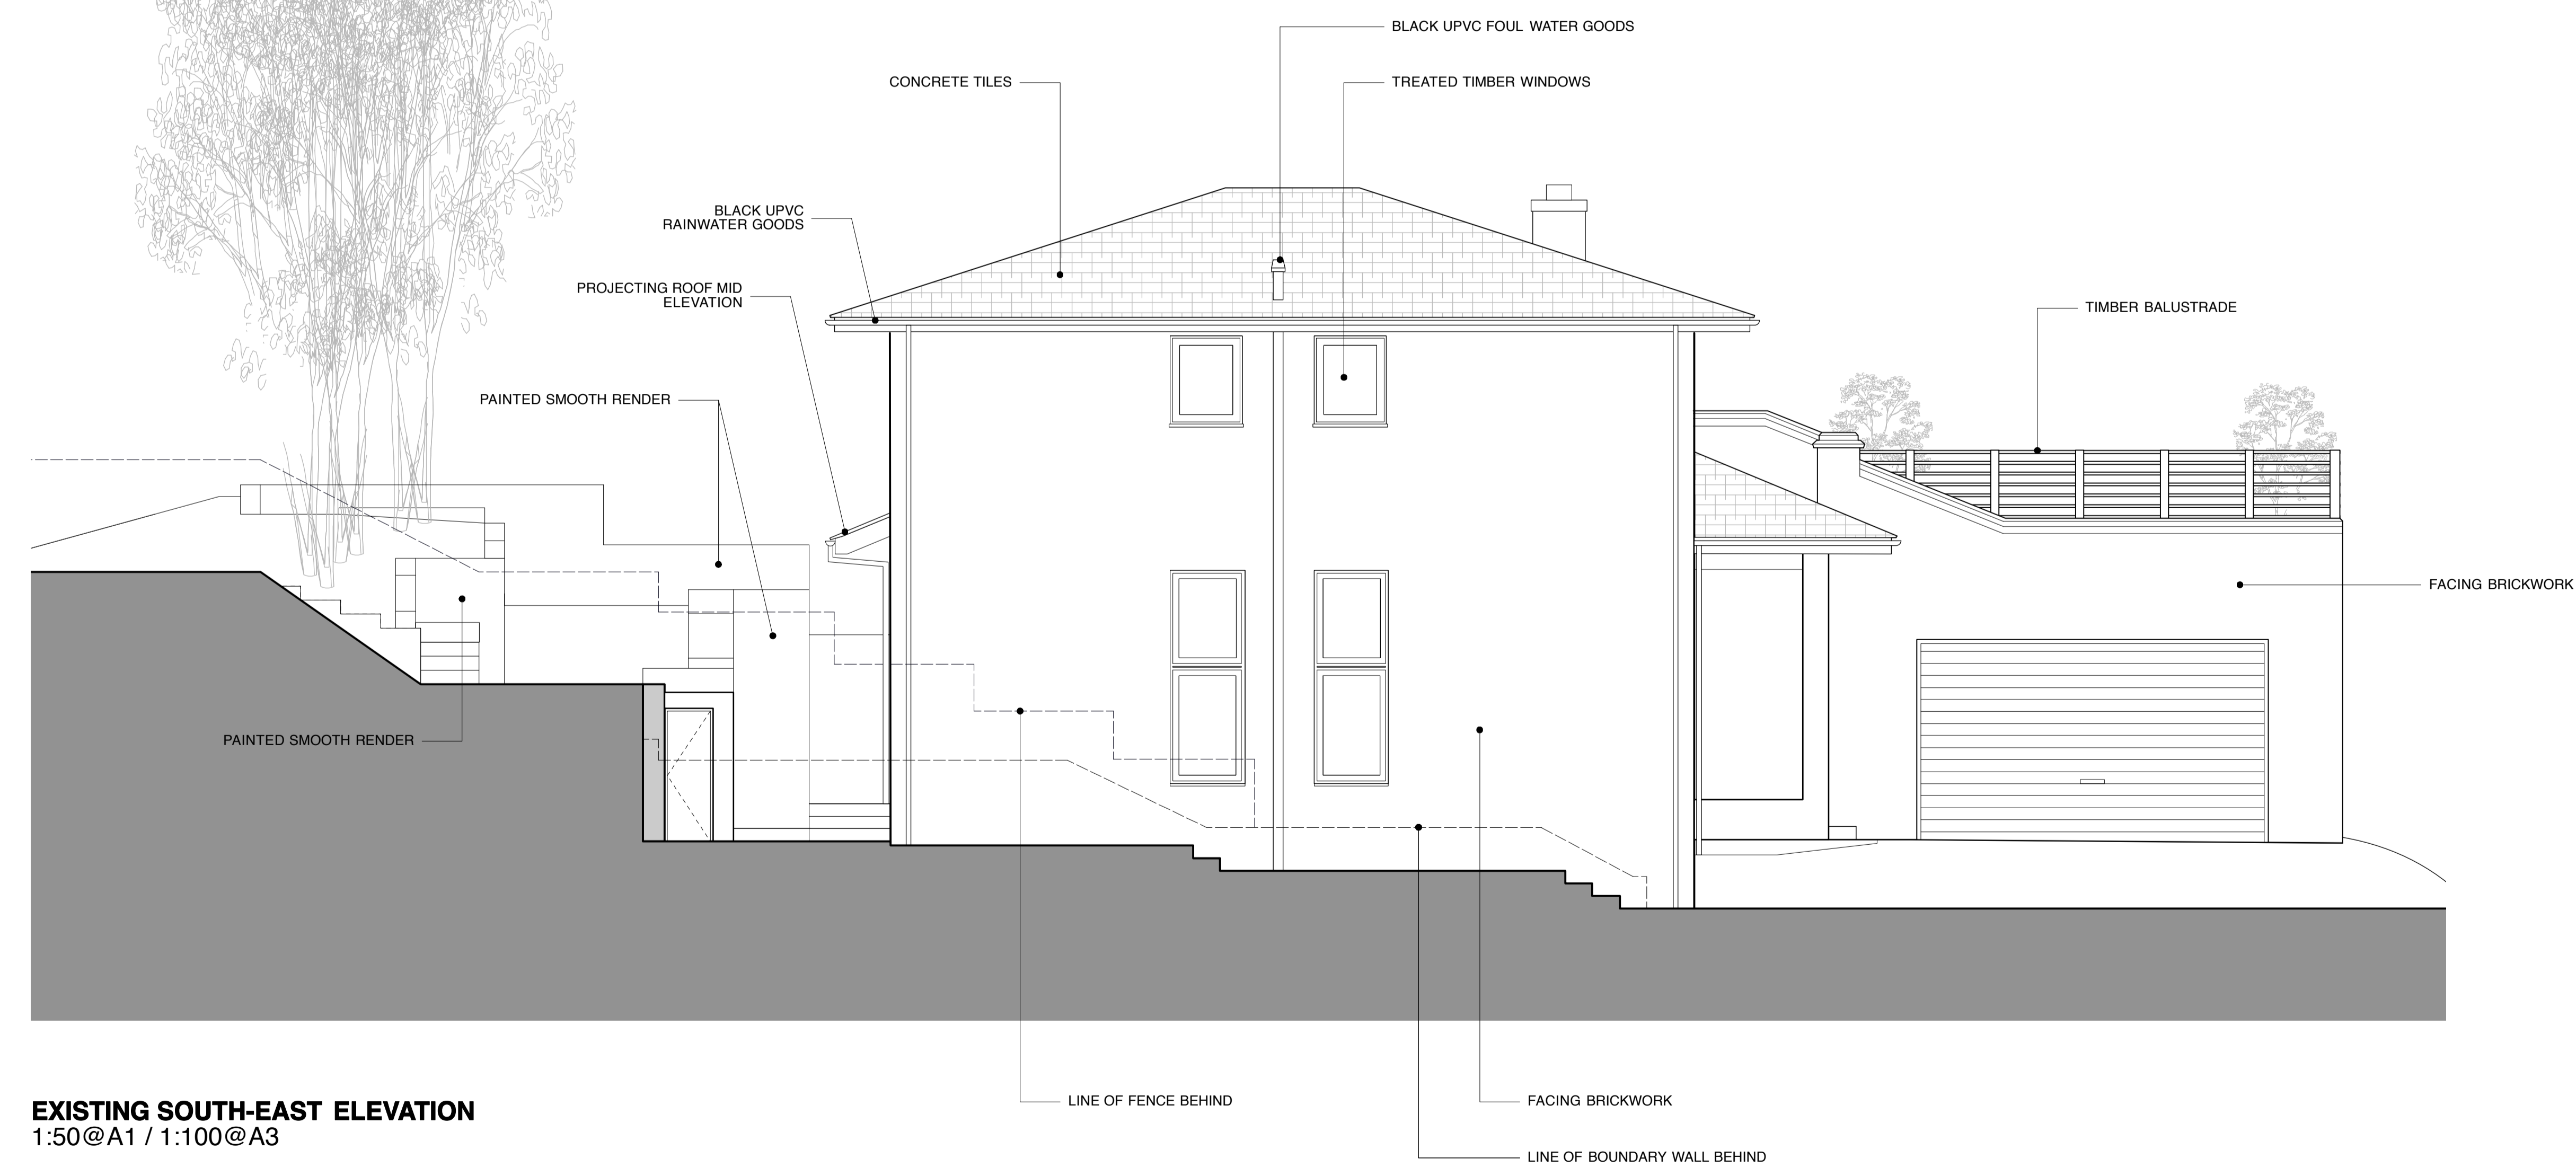
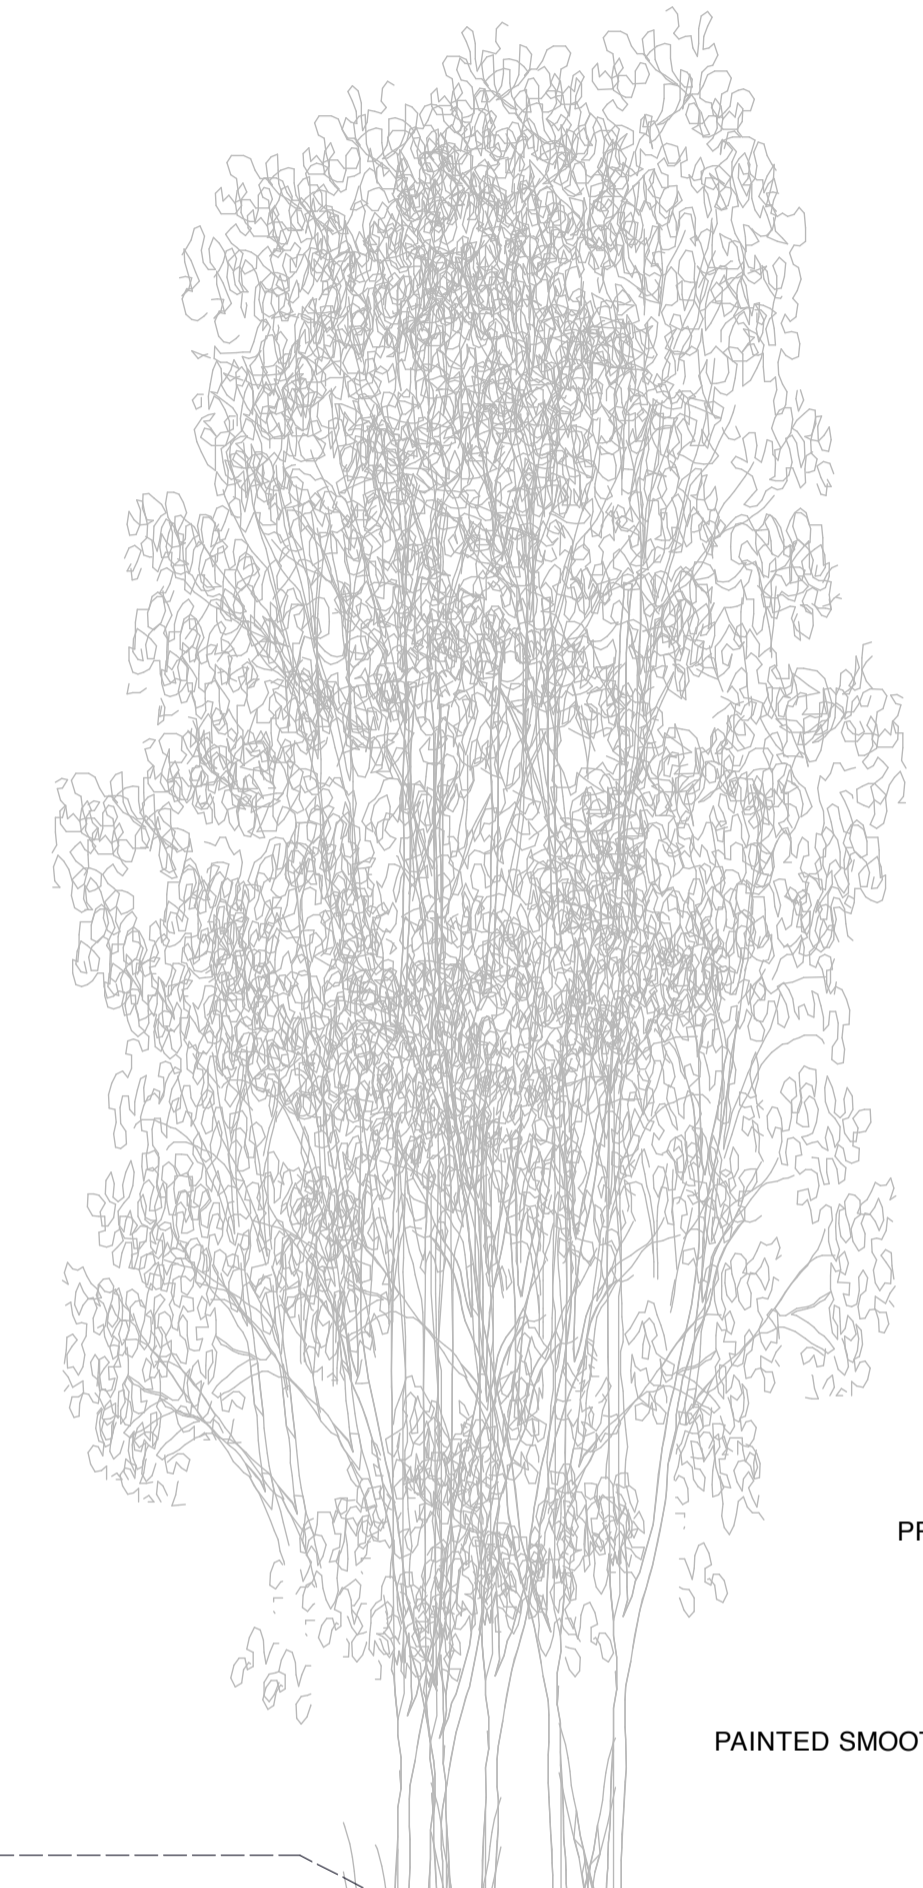


EXISTING GROUND FLOOR PLAN
 1:200@A1 / 1:400@A3

 

EXISTING SOUTH-EAST ELEVATION
 1:50@A1 / 1:100@A3

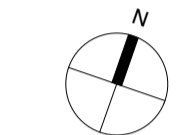

- P8 05.11.14 AMENDMENTS FOR PLANNING [JS]
- P7 13.10.14 AMENDMENTS FOR PLANNING [JS]
- P6 11.09.14 FOR PLANNING [JS]
- P5 05.09.14 MINOR AMENDMENTS [JS]
- P4 04.09.14 MINOR AMENDMENTS [JS]
- P3 01.08.14 MINOR AMENDMENTS [JS]
- P2 11.07.14 GENERAL AMENDMENTS [JS]
- P1 09.06.14 GENERAL AMENDMENTS [JS]

REV	DATE	NOTES
moreno:masey architecturestudio		
t +44 20 3142 6554 www.morenomasey.com		
PROJECT 14 HIGHFIELDS GROVE		
CLIENT CAROLYN CARSON		
DRAWING TITLE EXISTING SOUTH-EAST ELEVATION		
SCALE 1:50@A1 / 1:100@A3	DATE MAY 2014	DRAWN / CHECK EW/JS/RMM
PROJECT NO. 14015	DWG NO. 303	REVISION P8
DO NOT SCALE FROM DRAWING. ALL DIMS TO BE CHECKED ON SITE. REPORT OMISSIONS AND DISCREPANCIES TO ARCHITECT IMMEDIATELY.		